
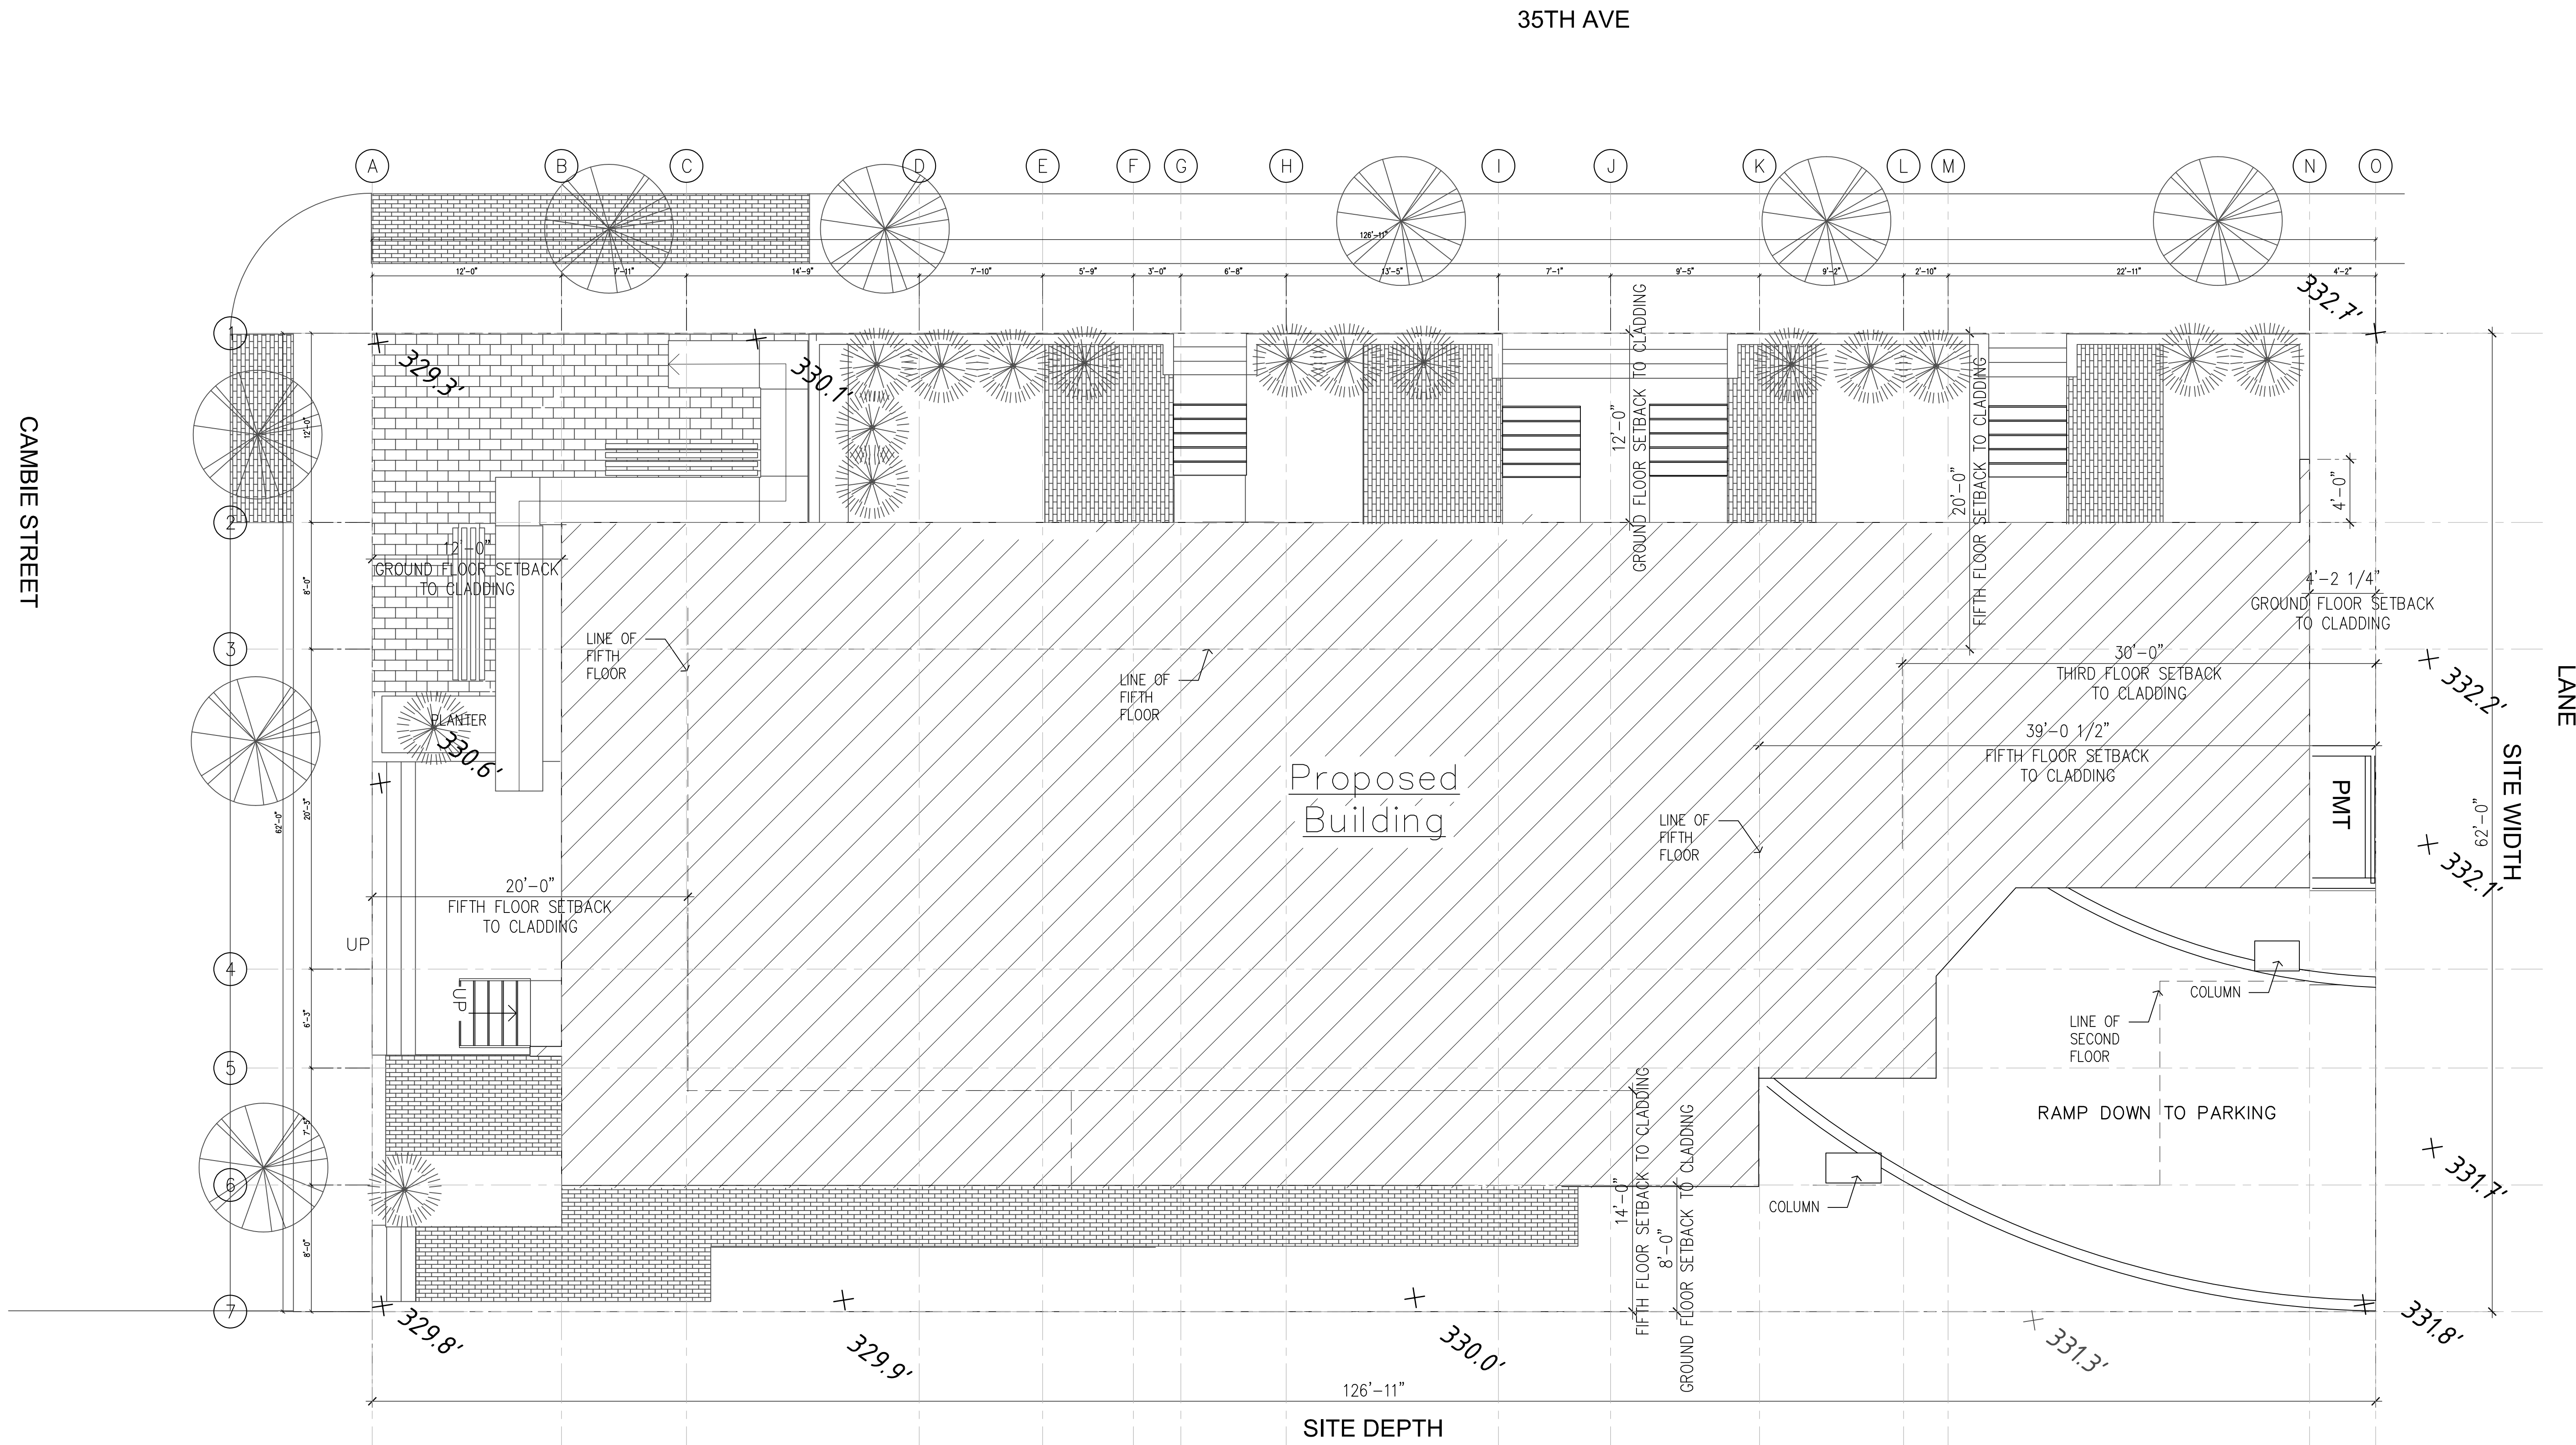


ALL RIGHTS RESERVED. PROPERTY OF THE ARCHITECTS. USE OR REPRODUCTION PROHIBITED WITHOUT PRIOR WRITTEN PERMISSION.

THE CONSTRUCTOR SHALL REVIEW THE DOCUMENTS FOR CONFORMANCE WITH CODES AND BY-LAWS AND SHALL ADVISE THE ARCHITECTS OF ANY DISCREPANCIES. THE CONSTRUCTOR SHALL CHECK AND VERIFY ALL DIMENSIONS AND REPORT ALL ERRORS AND OMISSIONS TO THE DESIGNER.

DO NOT SCALE THE DRAWINGS.

THIS DRAWING IS INTENDED FOR INFORMATION ONLY. THE CONSTRUCTOR AND ANY PERSON USING THIS DRAWING FOR INFORMATION ARE ADVISED TO REFER TO CIVIL, STRUCTURAL, MECHANICAL, SPRINKLER, ELECTRICAL, LANDSCAPE AND INTERIOR DESIGN DISCIPLINE DRAWINGS FOR INFORMATION RELATING TO THOSE DISCIPLINES.

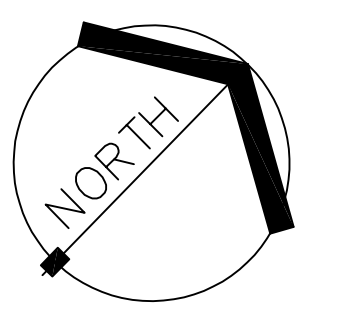

CAMBIE STREET

35TH AVE

LANE

SITE WIDTH
 X 332.2'
 X 332.1'
 X 331.7'

SITE DEPTH
 126'-11"

1 SITE PLAN
 SCALE: 3/16" = 1'-0"

NO	DATE	REVISIONS
2	28 09 2016	ISSUED FOR REZONING RGB
1	20 04 2016	ISSUED FOR ENG PROP. RGB



Billard Architecture
 2009 - 9th Avenue
 New Westminster, B.C. Canada, V3M 3G6
 Tel (604) 619-0529
 email address : robert@billardarchitecture.ca

SEAL

CAMBIE SKYHOMES
 5110 CAMBIE STREET
 Vancouver, B.C.

SITE PLAN

A103

SCALE: 3/16" = 1'-0"	PROJECT NO: 15.5110
DRAWN BY: RGB	
CHECKED BY: RGB	