


ASH STREET

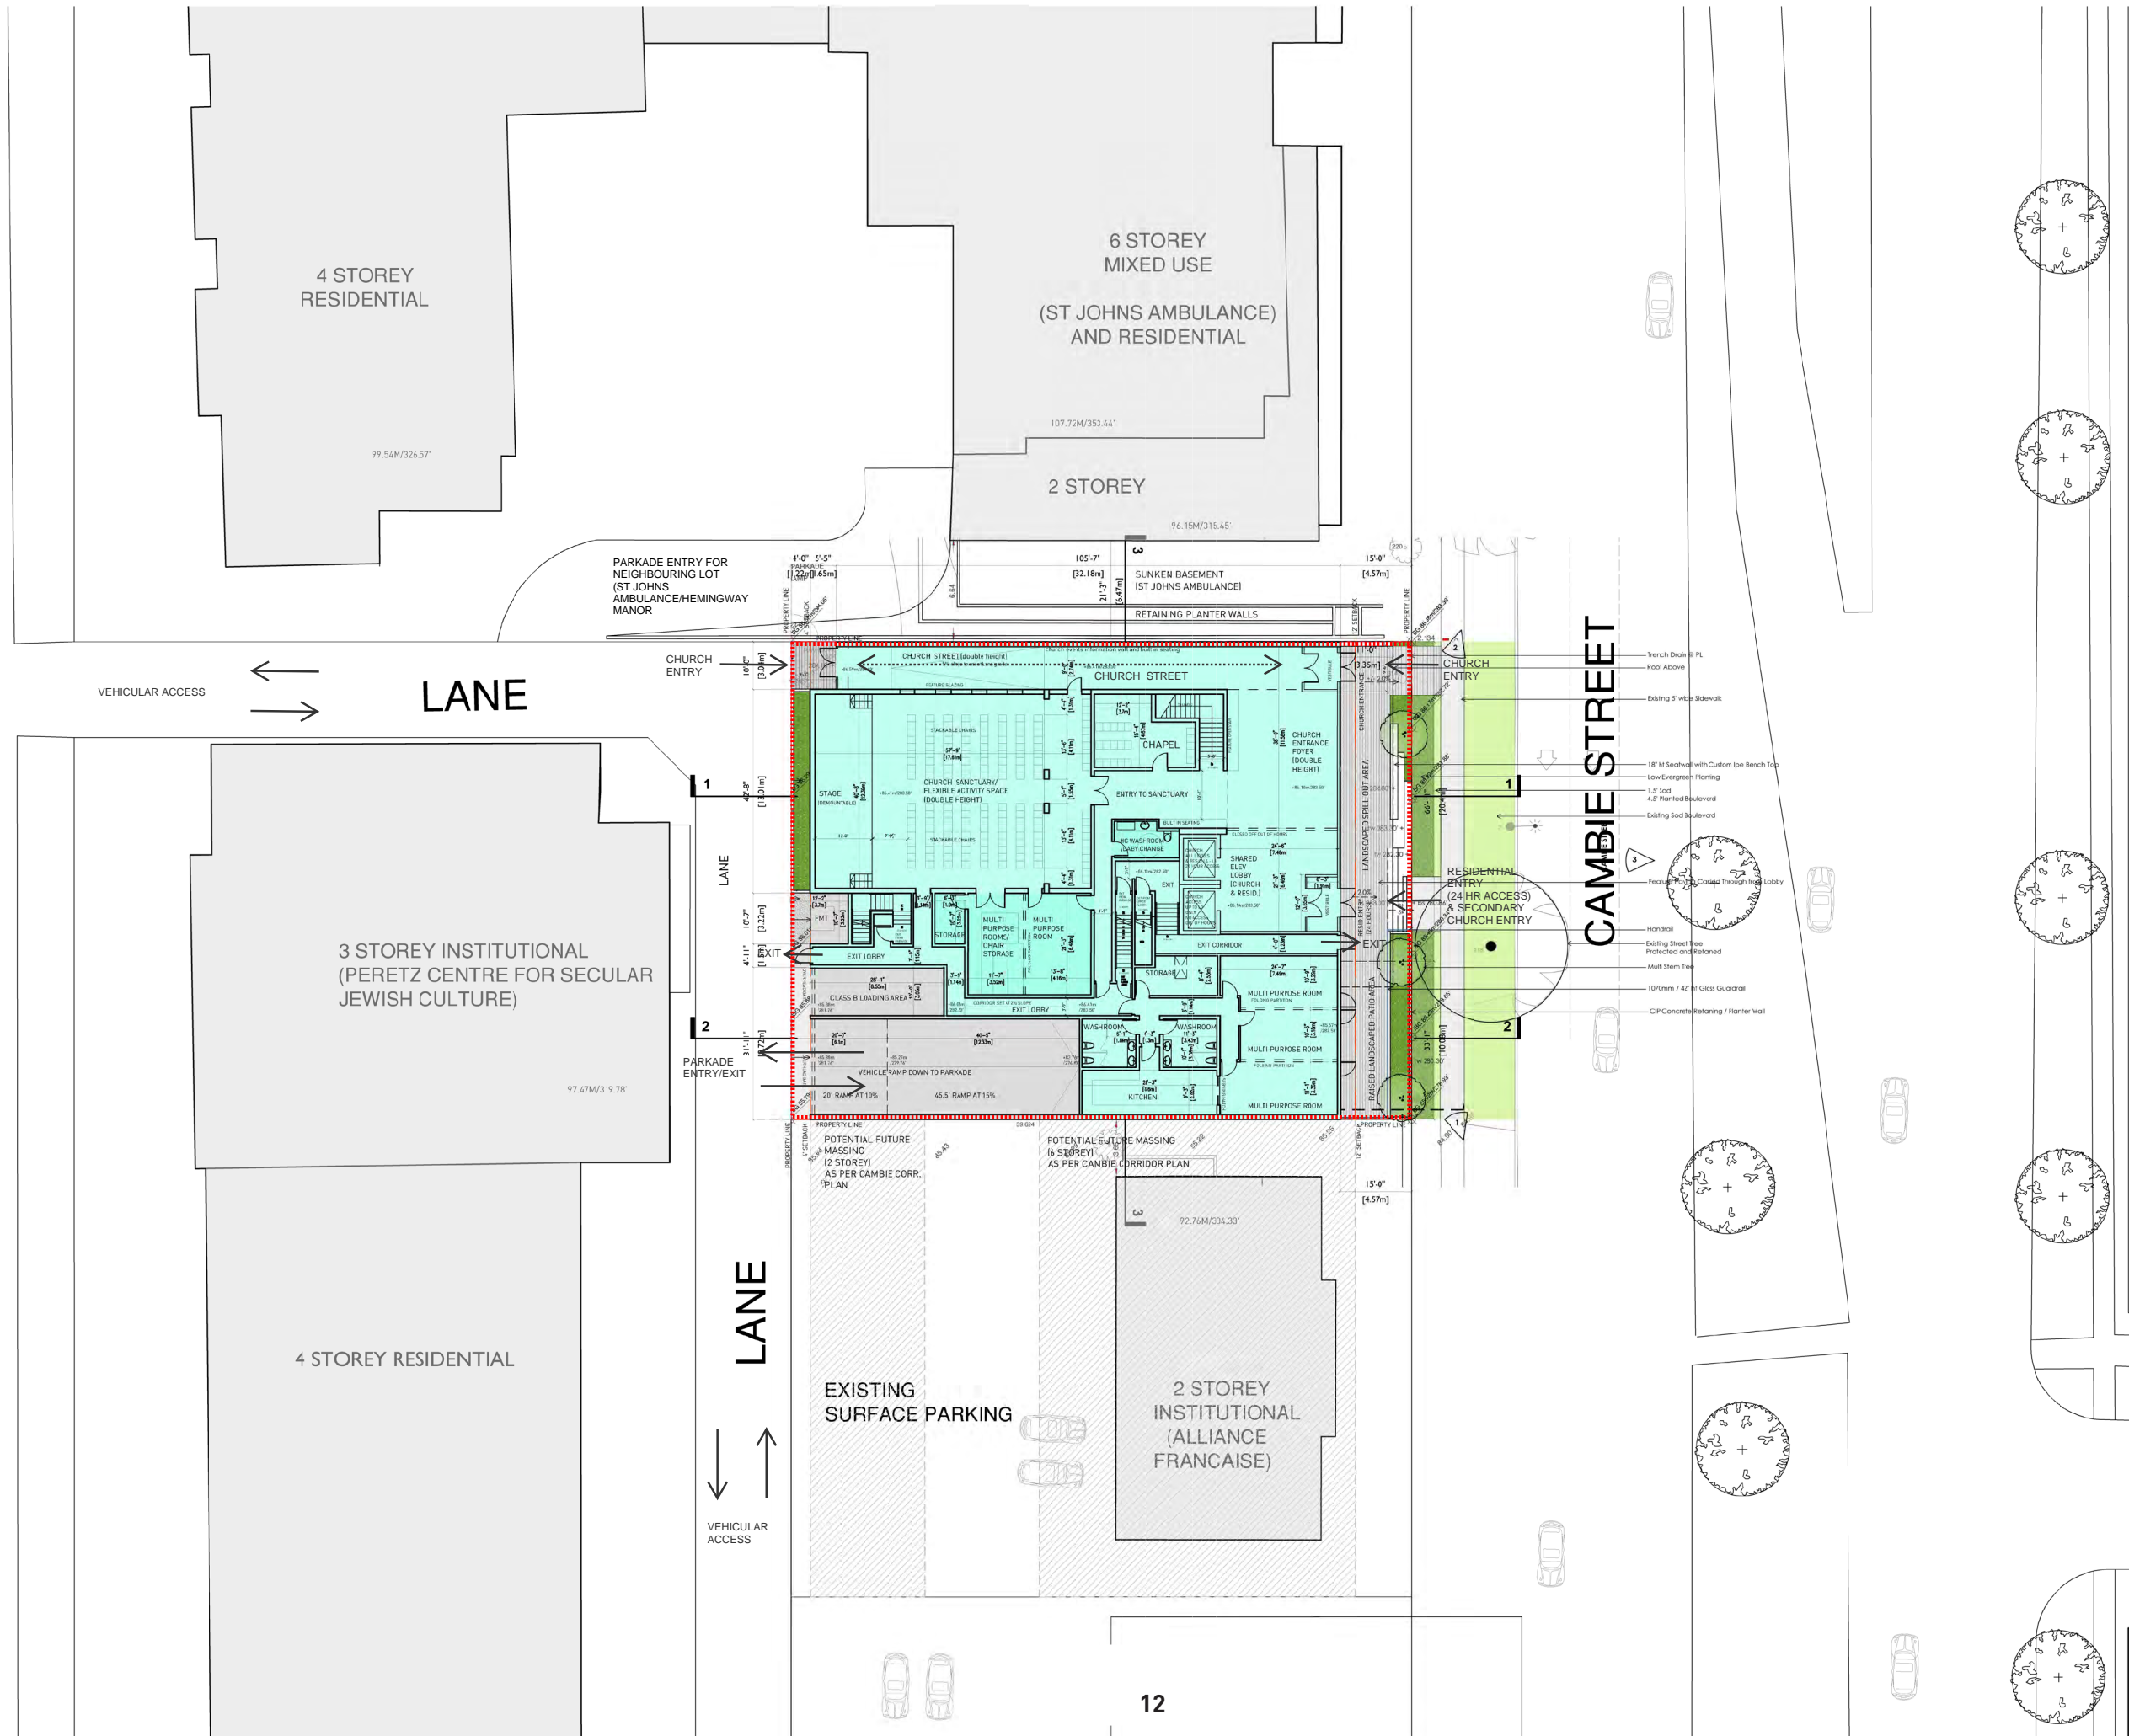


GBL ARCHITECTS
 139 EAST 8TH AVENUE
 VANCOUVER, CANADA V5T 1R8
 T 604 731 1156 F 604 731 5279
 GBLARCHITECTS.COM

NOTES
 NO. DESCRIPTION

- LEGEND**
- CHURCH
 - DAYCARE - TODDLERS
 - PRESCHOOL
 - DAYCARE - PRESCHOOL
 - SHARED GROUP FACILITIES
 - RESIDENTIAL 1 BED
 - RESIDENTIAL 2 BED
 - RESIDENTIAL 3 BED

REVISIONS

NO.	DATE	REMARKS
1	DEC 12	REZONING SUBMISSION

 

CHINESE PRESBYTERIAN CHURCH
 6137 CAMBIE
 MIXED USE DEVELOPMENT

SITE PLAN

DATE	DEC 12TH 2016
DRAWN BY	CM
CHECKED BY	SL
SCALE	1/16" = 1'-0"
JOB NUMBER	1514

A-1.03