



**MATTHEW CHENG ARCHITECT INC.**

Unit 202 - 670 EVANS AVENUE  
VANCOUVER, BC V6A 2K9  
Tel: (604) 731-3012 / Fax: (604) 731-3908  
Cel: (604) 649-0669 / Email: matthew@mcai.ca

THIS DRAWING MUST NOT BE SCALED. THE GENERAL CONTRACTOR SHALL VERIFY ALL DIMENSIONS AND LEVELS PRIOR TO COMMENCEMENT TO WORK. ALL ERRORS AND OMISSIONS SHALL BE REPORTED IMMEDIATELY TO THE ARCHITECT. COPYRIGHT RESERVED. THIS PLAN AND DESIGN ARE AND AT ALL TIMES REMAIN THE EXCLUSIVE PROPERTY OF MATTHEW CHENG ARCHITECT INC. AND MAY NOT BE USED OR REPRODUCED WITHOUT PRIOR WRITTEN CONSENT.

Revision:

Consultant

Project Title

**8795-8830 GRANVILLE STREET**

Sheet Title

**LEVEL 1**

Drawn: HR

Checked: MC

Scale: 3/16" = 1'-0"


Project Number:

Revision Date:

Desig. No.:

Print Date:

**A105**

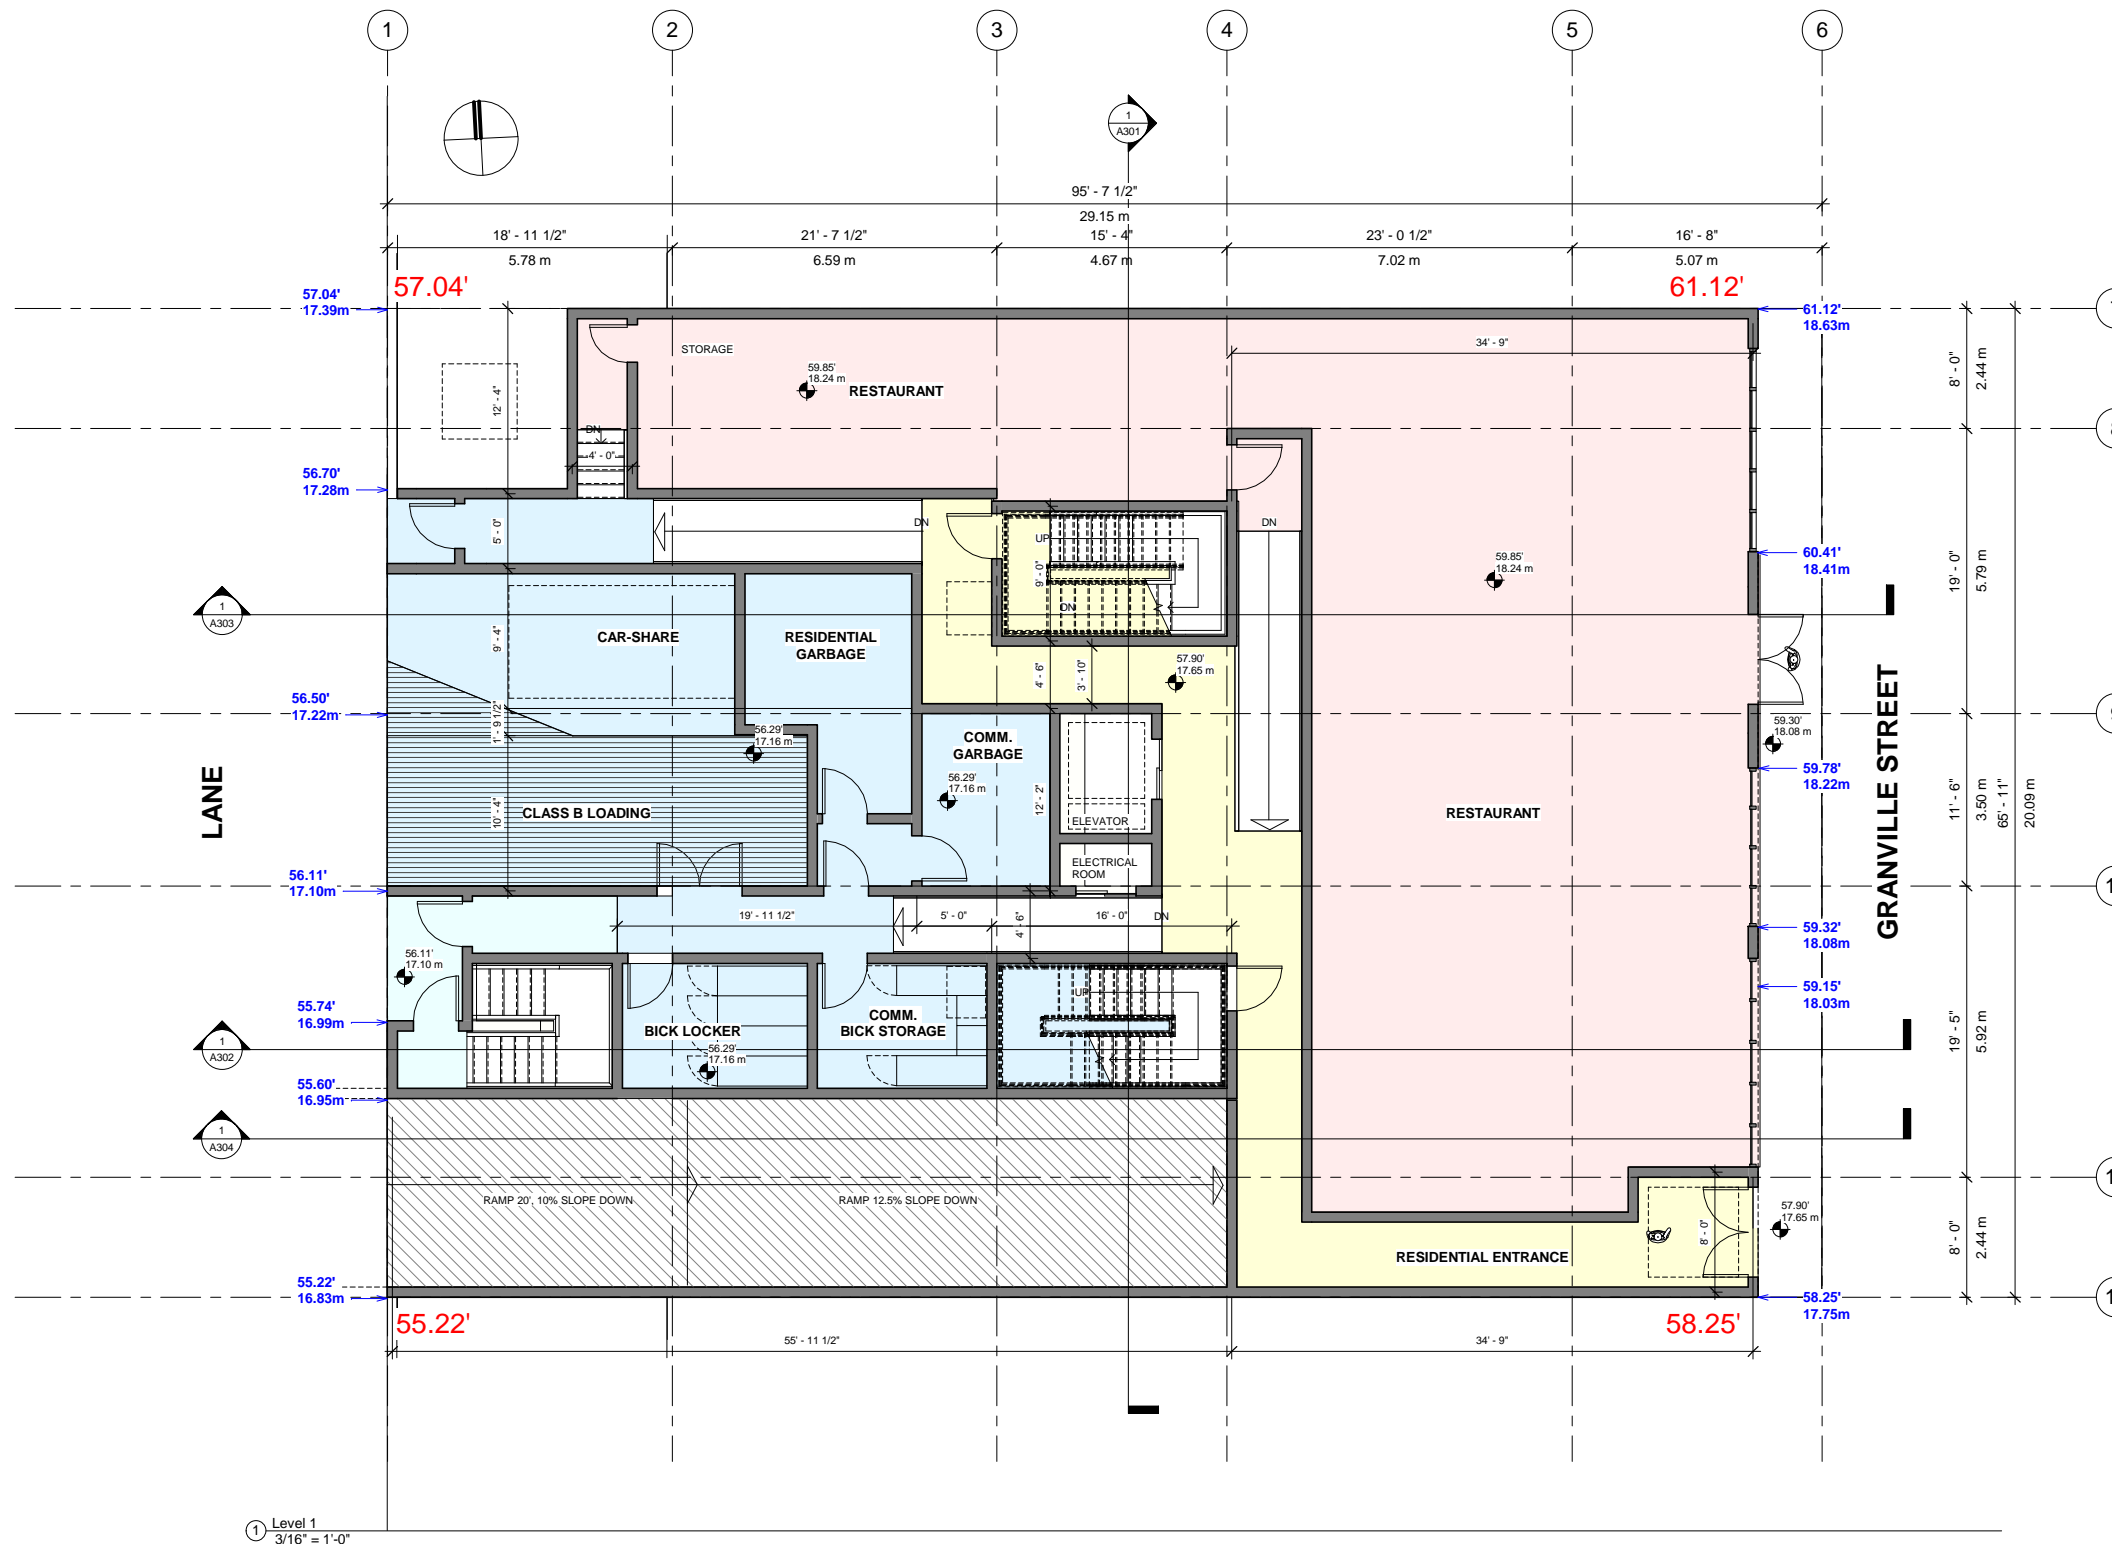

① Level 1  
3/16" = 1'-0"



**MATTHEW CHENG ARCHITECT INC.**

Unit 202 - 670 EVANS AVENUE  
VANCOUVER, BC V6A 2K9  
Tel: (604) 731-3012 / Fax: (604) 731-3908  
Cel: (604) 649-0669 / Email: matthew@mcai.ca

THIS DRAWING MUST NOT BE SCALED. THE GENERAL CONTRACTOR SHALL VERIFY ALL DIMENSIONS AND LEVELS PRIOR TO COMMENCEMENT TO WORK. ALL ERRORS AND OMISSIONS SHALL BE REPORTED IMMEDIATELY TO THE ARCHITECT. COPYRIGHT RESERVED. THIS PLAN AND DESIGN ARE AND AT ALL TIMES REMAIN THE EXCLUSIVE PROPERTY OF MATTHEW CHENG ARCHITECT INC. AND MAY NOT BE USED OR REPRODUCED WITHOUT PRIOR WRITTEN CONSENT.

Revision:

Consultant

Project Title

**8795-8830 GRANVILLE STREET**

Sheet Title

**LEVEL 2**

Drawn: HR

Checked: MC

Scale: 3/16" = 1'-0"


Project Number:

Revision Date:

Des. No.:

Print Date:

**A106**

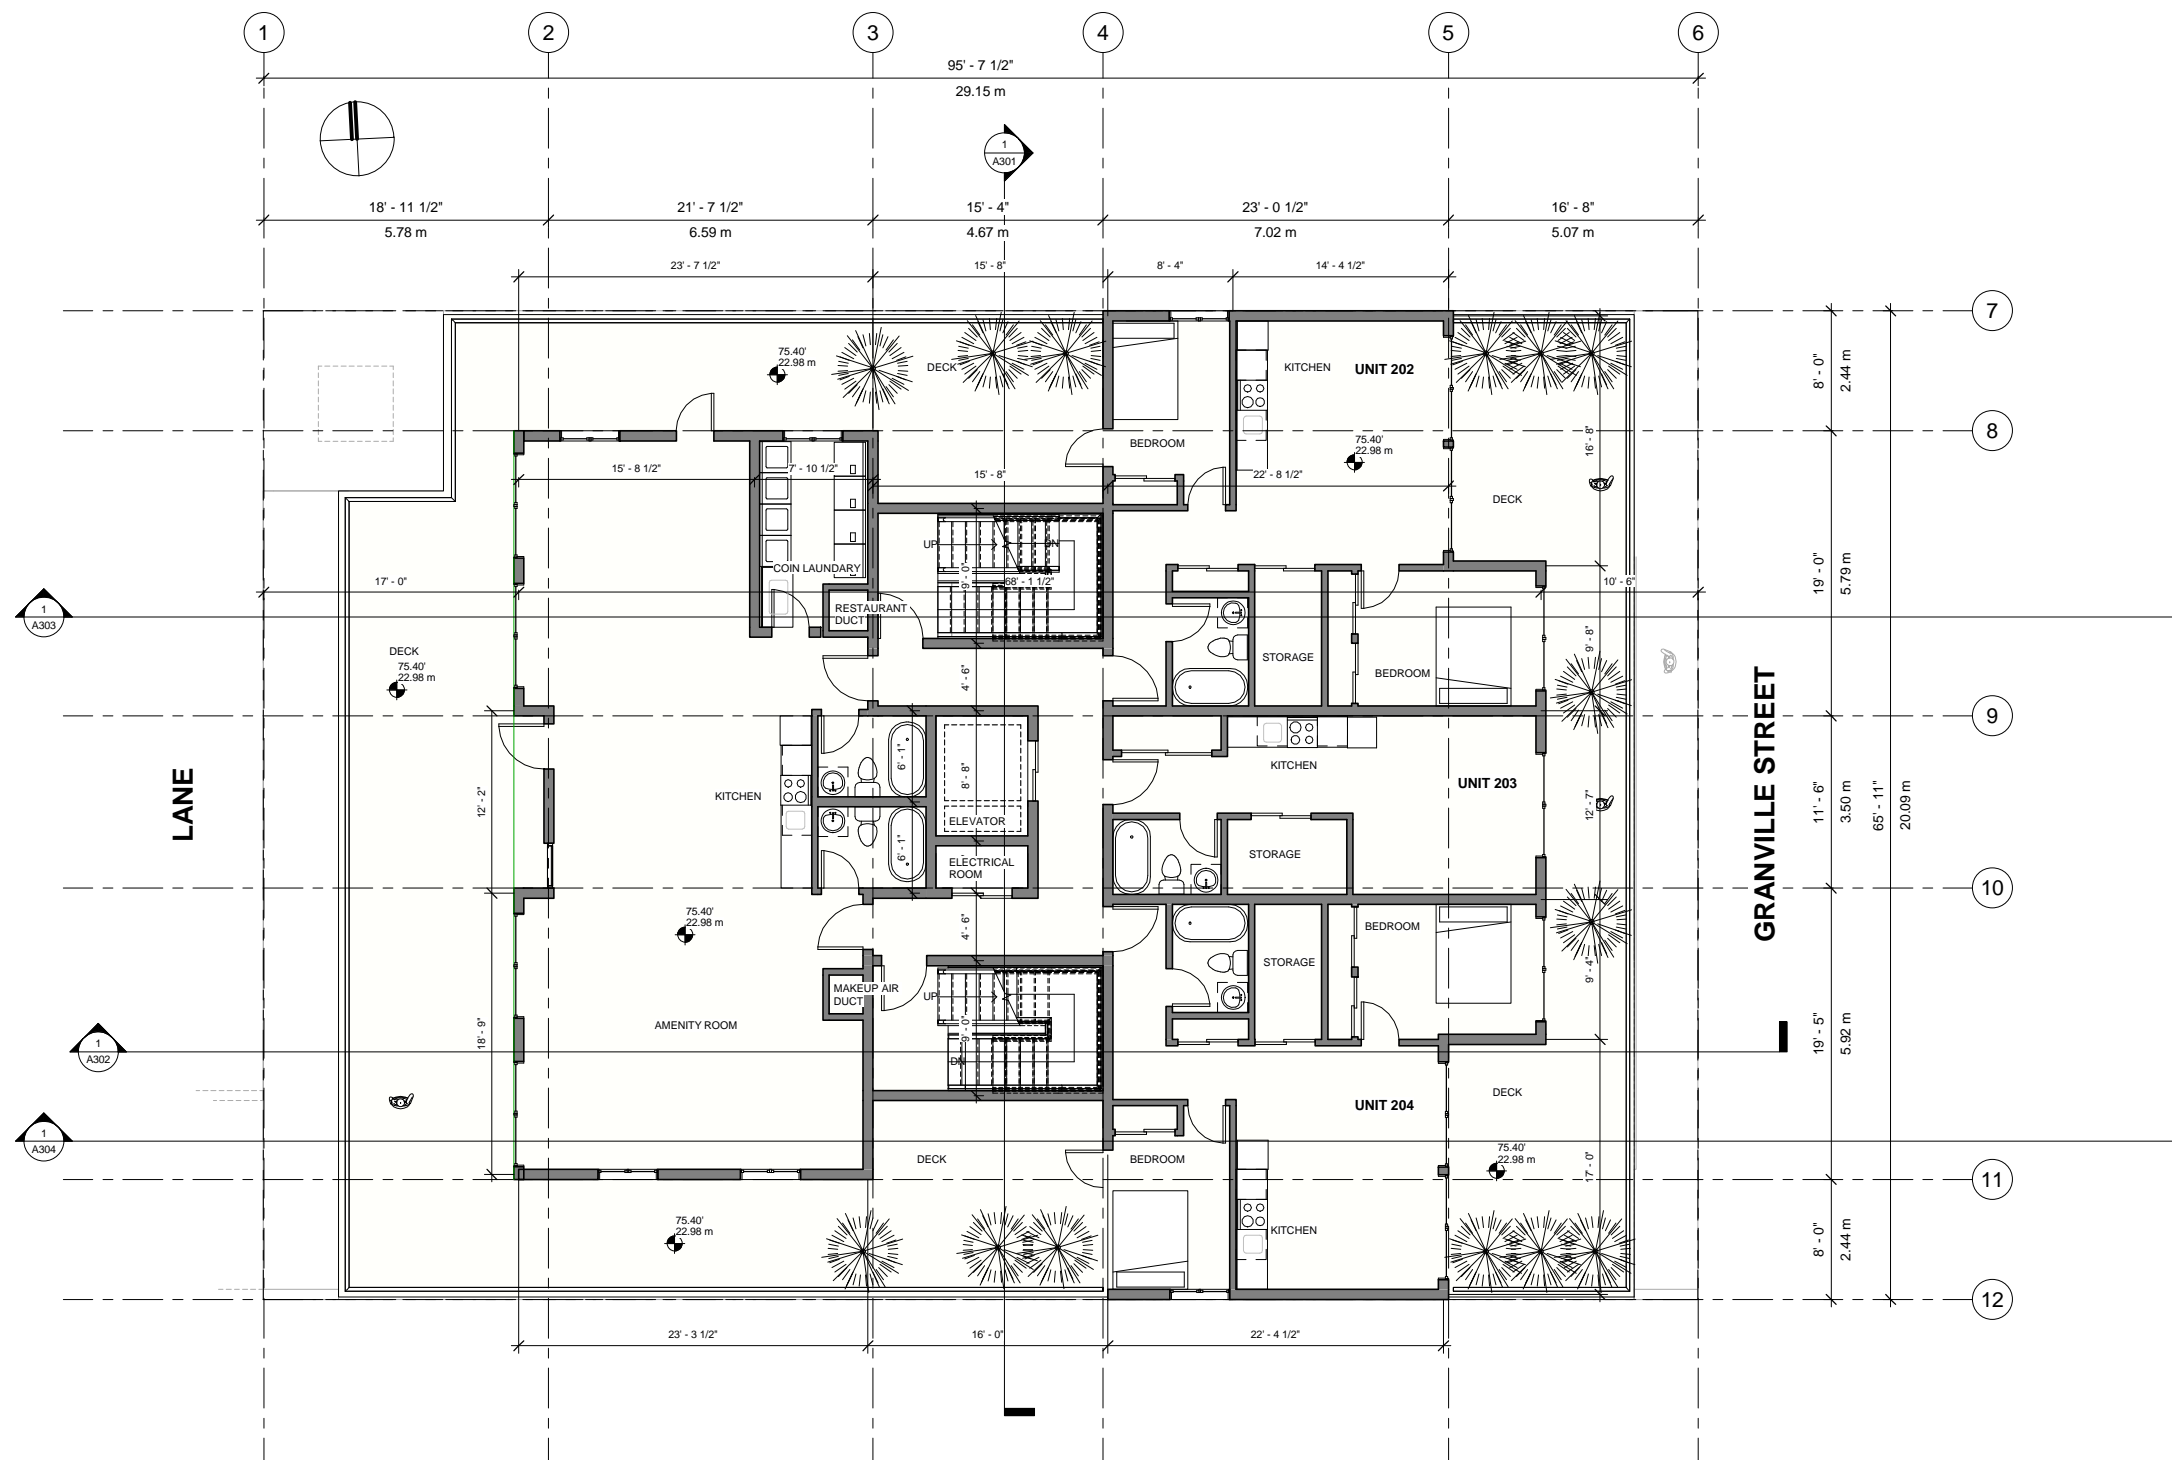

① Level 2  
3/16" = 1'-0"



**MATTHEW CHENG  
ARCHITECT INC.**

Unit 202 - 670 EVANS AVENUE  
VANCOUVER, BC V6A 2K9  
Tel: (604) 731-3012 / Fax: (604) 731-3908  
Cel: (604) 649-0669 / Email: matthew@mcai.ca

THIS DRAWING MUST NOT BE SCALED. THE GENERAL CONTRACTOR SHALL VERIFY ALL DIMENSIONS AND LEVELS PRIOR TO COMMENCEMENT TO WORK. ALL ERRORS AND OMISSIONS SHALL BE REPORTED IMMEDIATELY TO THE ARCHITECT. COPYRIGHT RESERVED. THIS PLAN AND DESIGN ARE AND AT ALL TIMES REMAIN THE EXCLUSIVE PROPERTY OF MATTHEW CHENG ARCHITECT INC. AND MAY NOT BE USED OR REPRODUCED WITHOUT PRIOR WRITTEN CONSENT.

Revision:

Consultant  
5

Project Title

**8795-8830  
GRANVILLE  
STREET**

Sheet Title

**LEVEL 3**

Drawn: HR

Checked: MC

Scale: 3/16" = 1'-0"


Project Number:

Revision Date:

Des. No.:

Print Date:  
02/10/16

**A107**

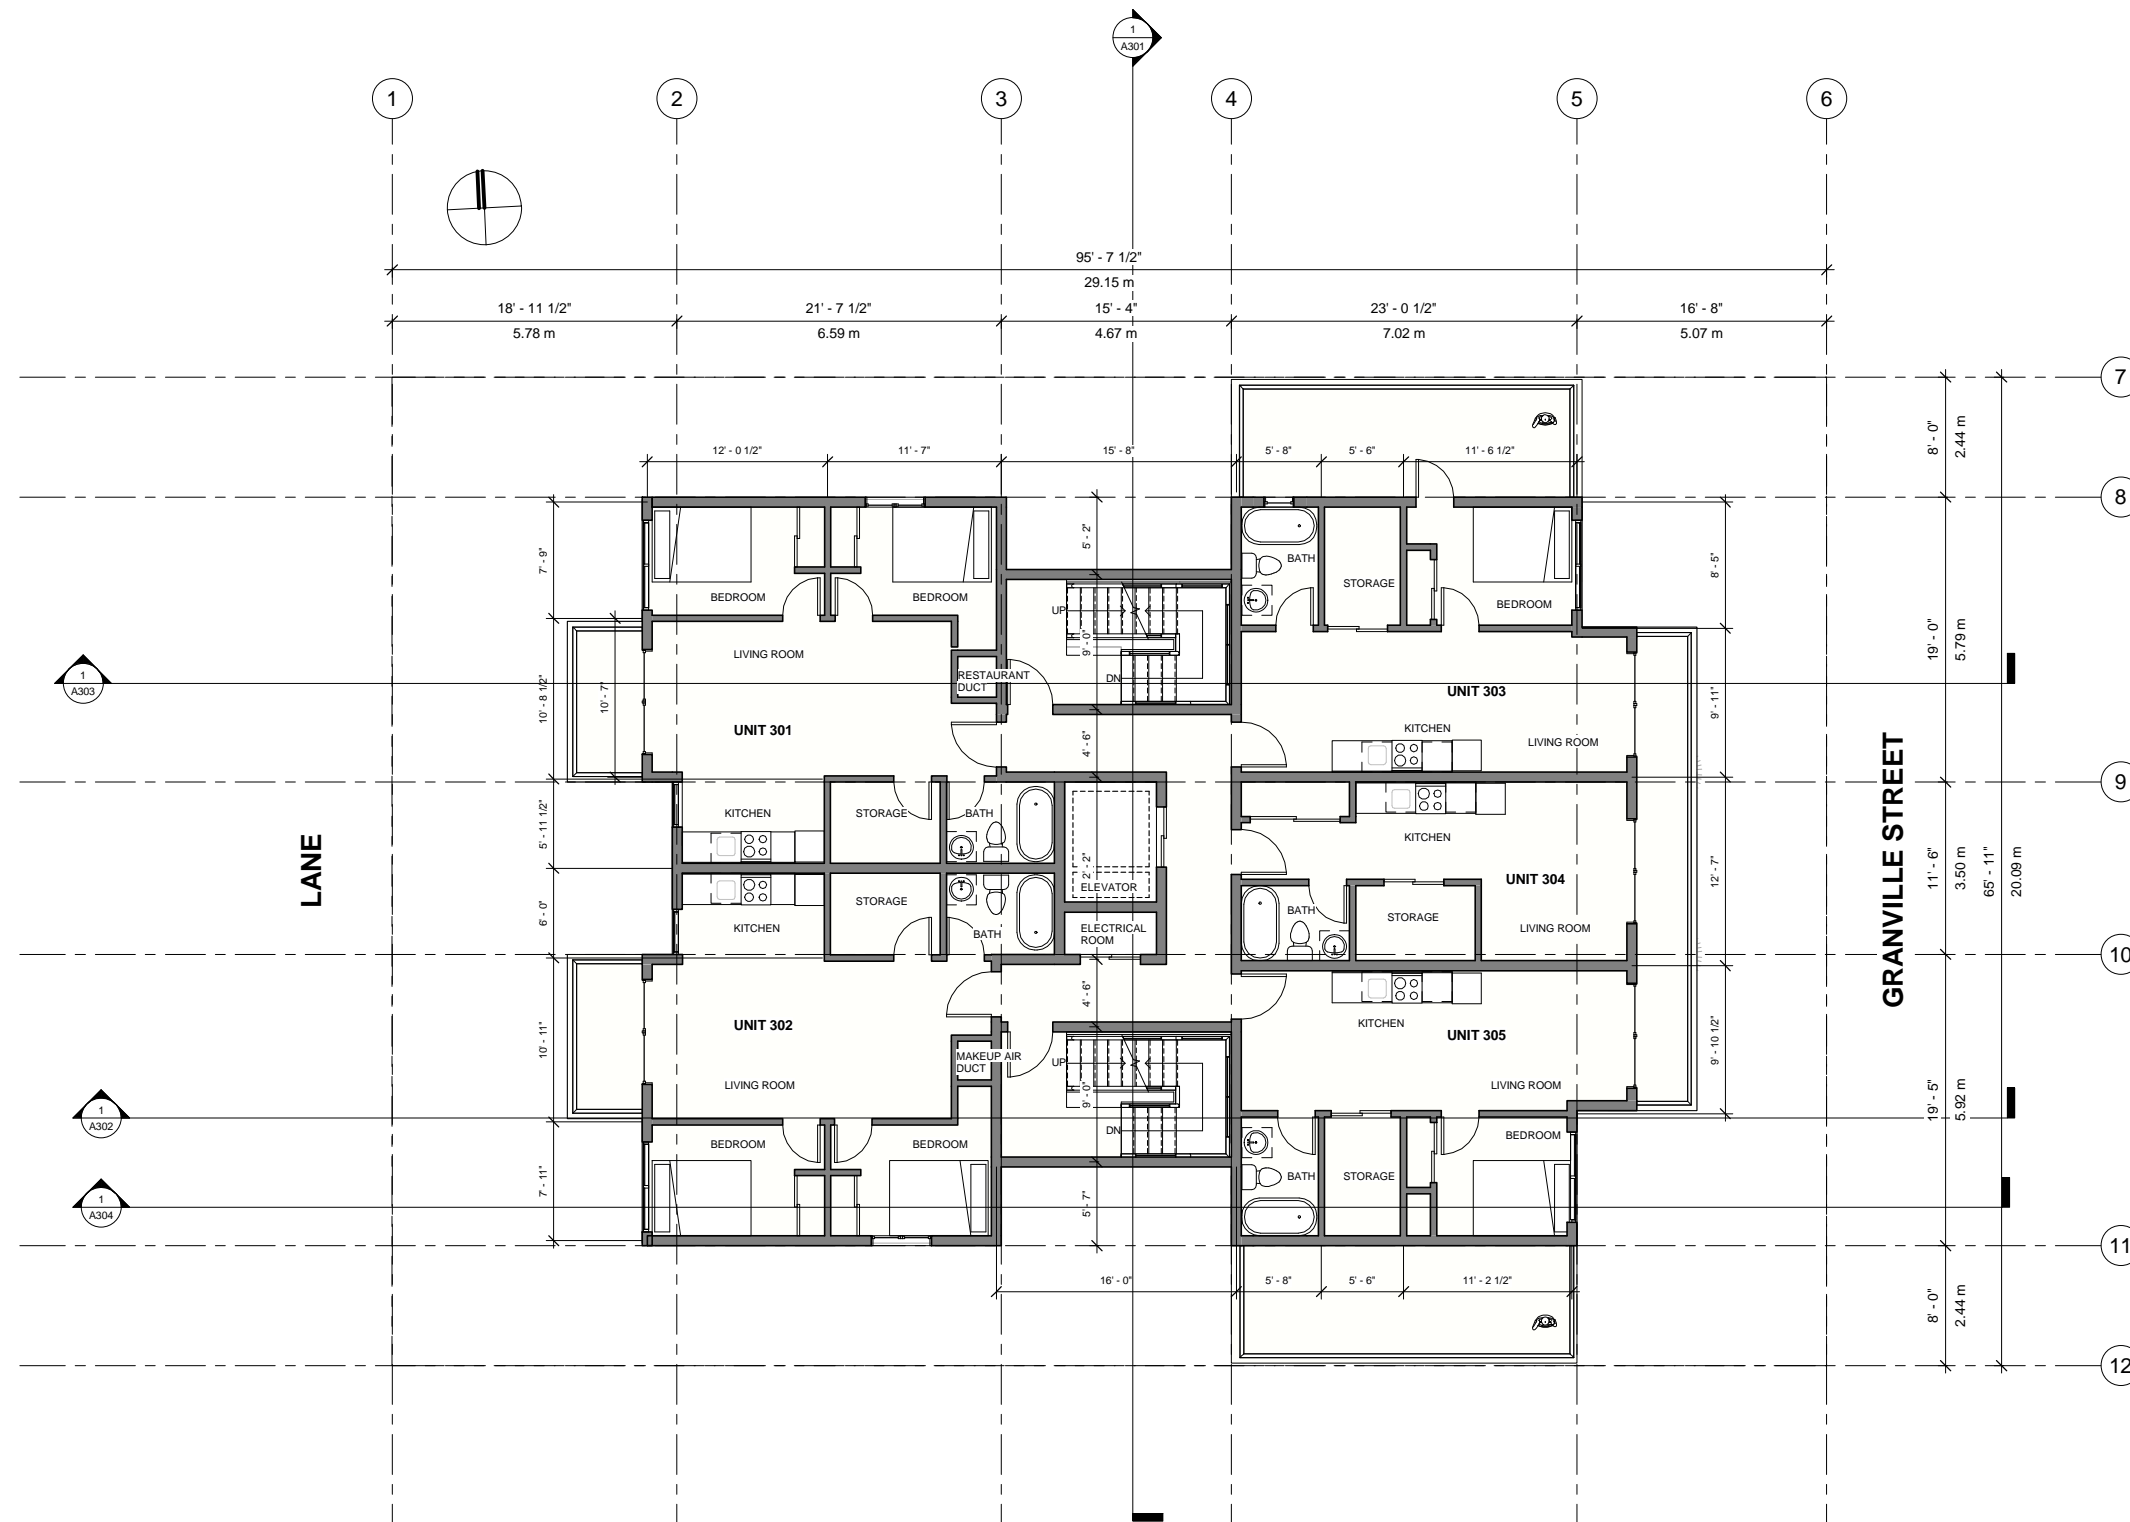

① Level 3  
3/16" = 1'-0"



**MATTHEW CHENG ARCHITECT INC.**

Unit 202 - 670 EVANS AVENUE  
VANCOUVER, BC V6A 2K9  
Tel: (604) 731-3012 / Fax: (604) 731-3908  
Cel: (604) 649-0669 / Email: matthew@mcai.ca

THIS DRAWING MUST NOT BE SCALED. THE GENERAL CONTRACTOR SHALL VERIFY ALL DIMENSIONS AND LEVELS PRIOR TO COMMENCEMENT TO WORK. ALL ERRORS AND OMISSIONS SHALL BE REPORTED IMMEDIATELY TO THE ARCHITECT. COPYRIGHT RESERVED. THIS PLAN AND DESIGN ARE AND AT ALL TIMES REMAIN THE EXCLUSIVE PROPERTY OF MATTHEW CHENG ARCHITECT INC. AND MAY NOT BE USED OR REPRODUCED WITHOUT PRIOR WRITTEN CONSENT.

Revision:

Consultant

Project Title

**8795-8830 GRANVILLE STREET**

Sheet Title

**LEVEL 4**

Drawn: HR

Checked: MC

Scale: 3/16" = 1'-0"


Project Number:

Revision Date:

Des. No.:

Print Date:

**A108**

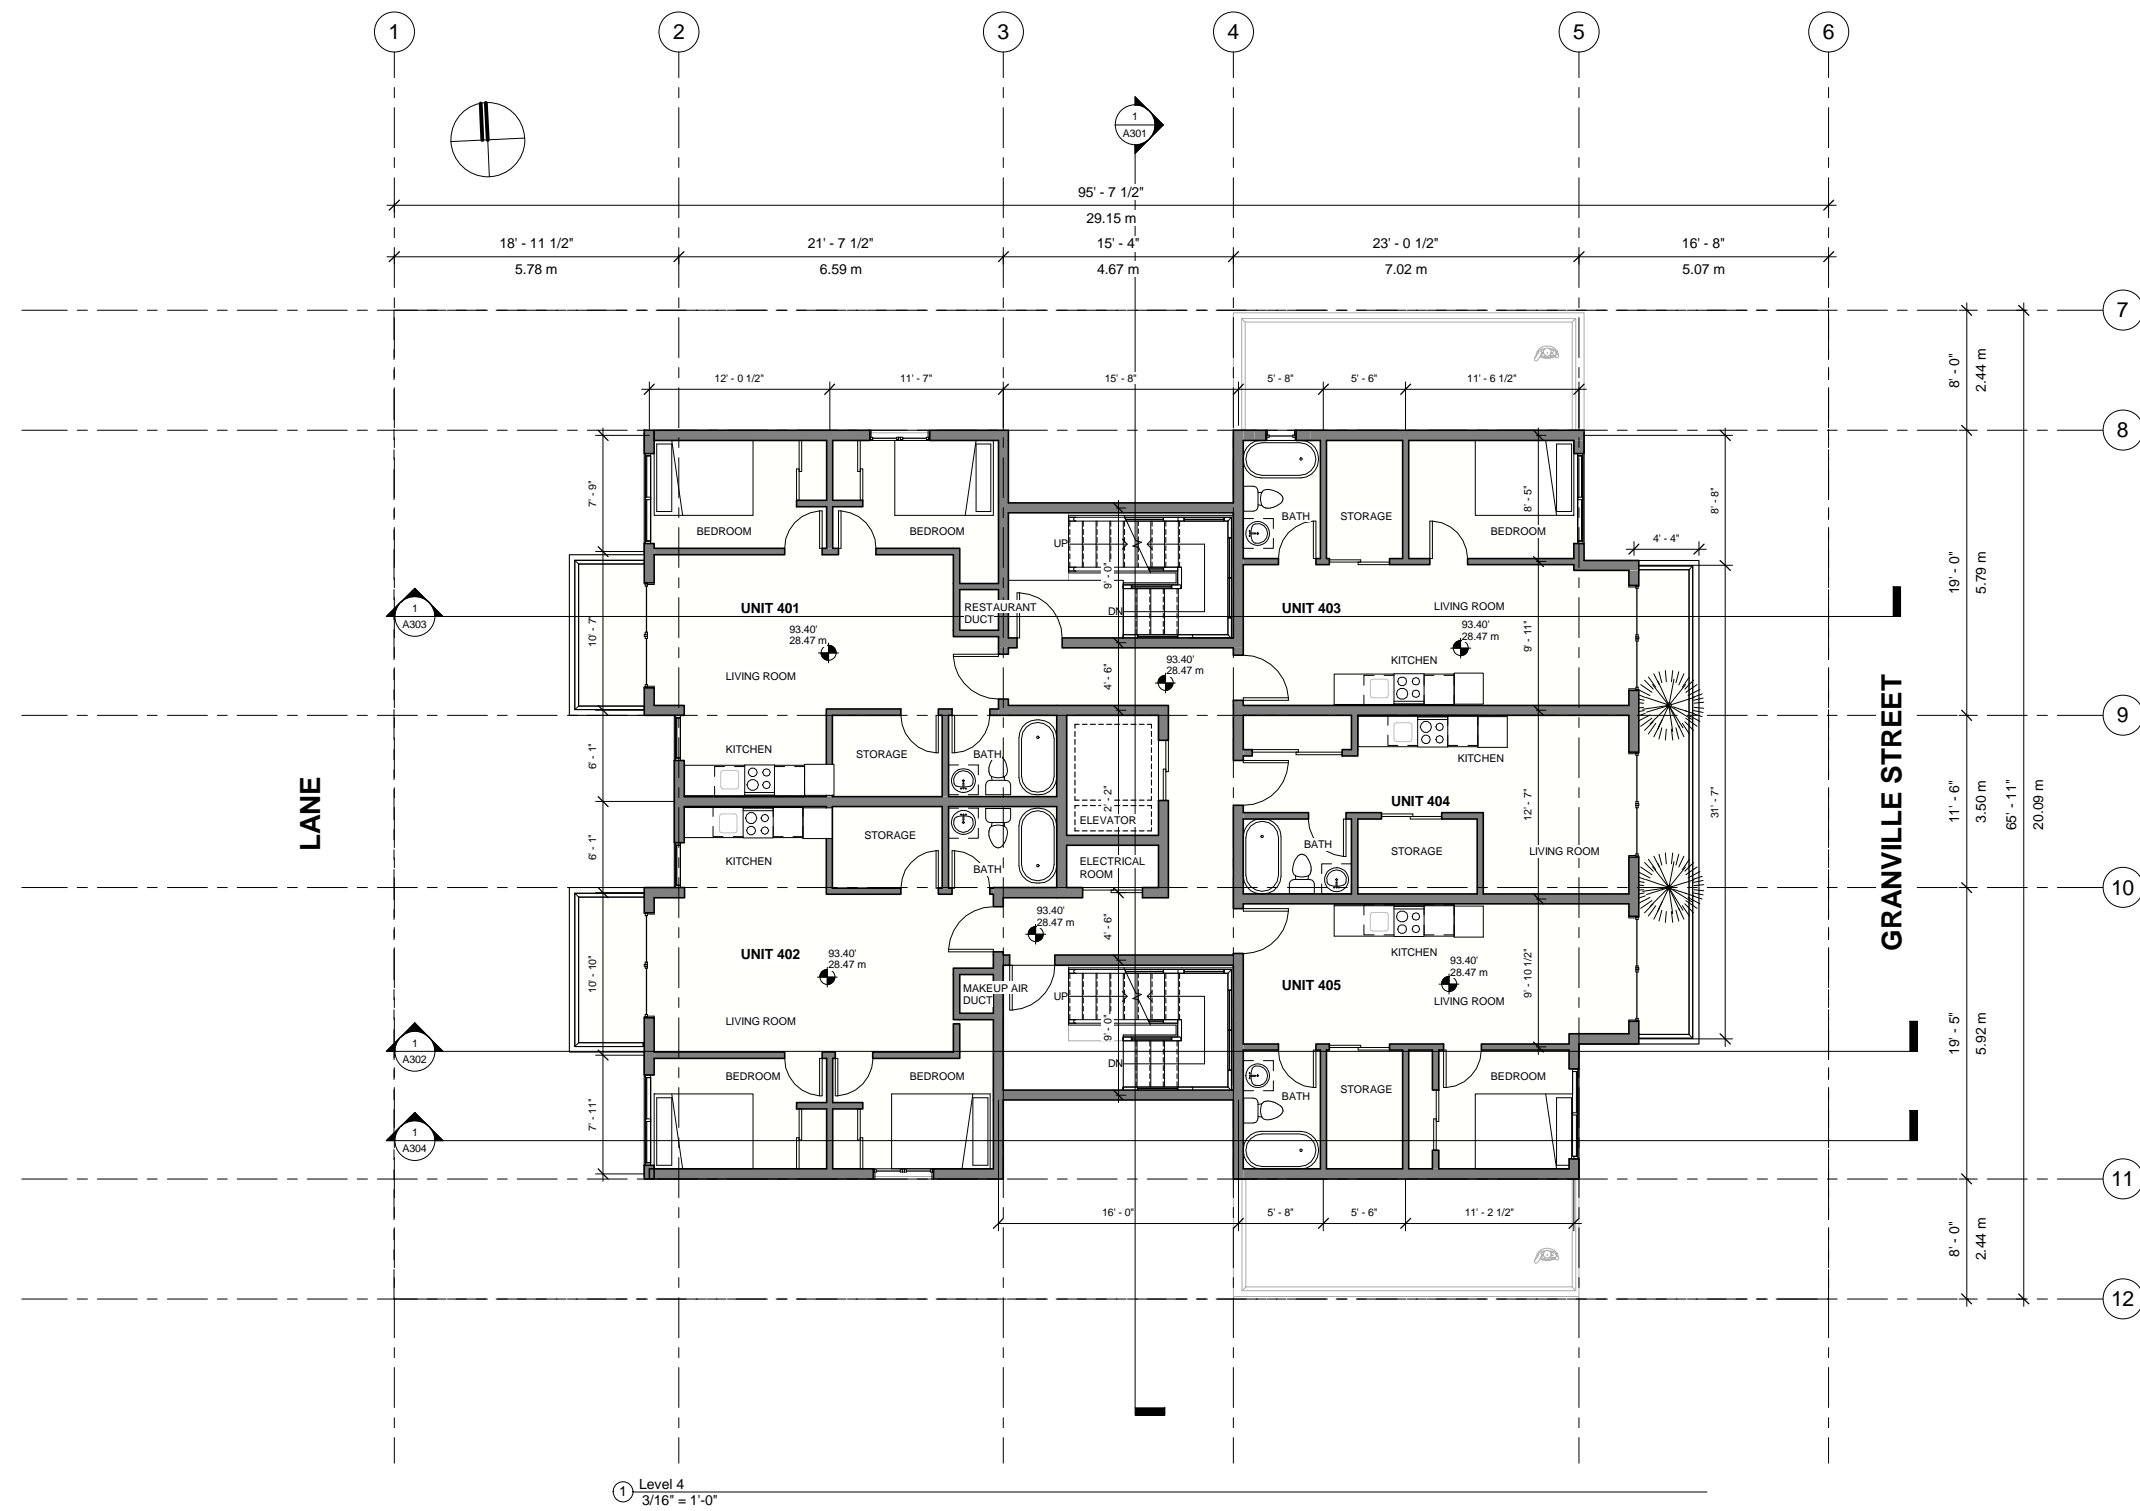

① Level 4  
3/16" = 1'-0"



**MATTHEW CHENG ARCHITECT INC.**

Unit 202 - 670 EVANS AVENUE  
VANCOUVER, BC V6A 2K9  
Tel: (604) 731-3012 / Fax: (604) 731-3908  
Cel: (604) 649-0669 / Email: matthew@mcai.ca

THIS DRAWING MUST NOT BE SCALED. THE GENERAL CONTRACTOR SHALL VERIFY ALL DIMENSIONS AND LEVELS PRIOR TO COMMENCEMENT TO WORK. ALL ERRORS AND OMISSIONS SHALL BE REPORTED IMMEDIATELY TO THE ARCHITECT. COPYRIGHT RESERVED. THIS PLAN AND DESIGN ARE AND AT ALL TIMES REMAIN THE EXCLUSIVE PROPERTY OF MATTHEW CHENG ARCHITECT INC. AND MAY NOT BE USED OR REPRODUCED WITHOUT PRIOR WRITTEN CONSENT.

Revision:

Consultant  
s

Project Title

**8795-8830  
GRANVILLE  
STREET**

Sheet Title

**LEVEL 5**

Drawn: HR

Checked: MC

Scale: 3/16" = 1'-0"


Project Number:

Revision Date:

Desig. No.:

Print Date:  
02/10/16

**A109**

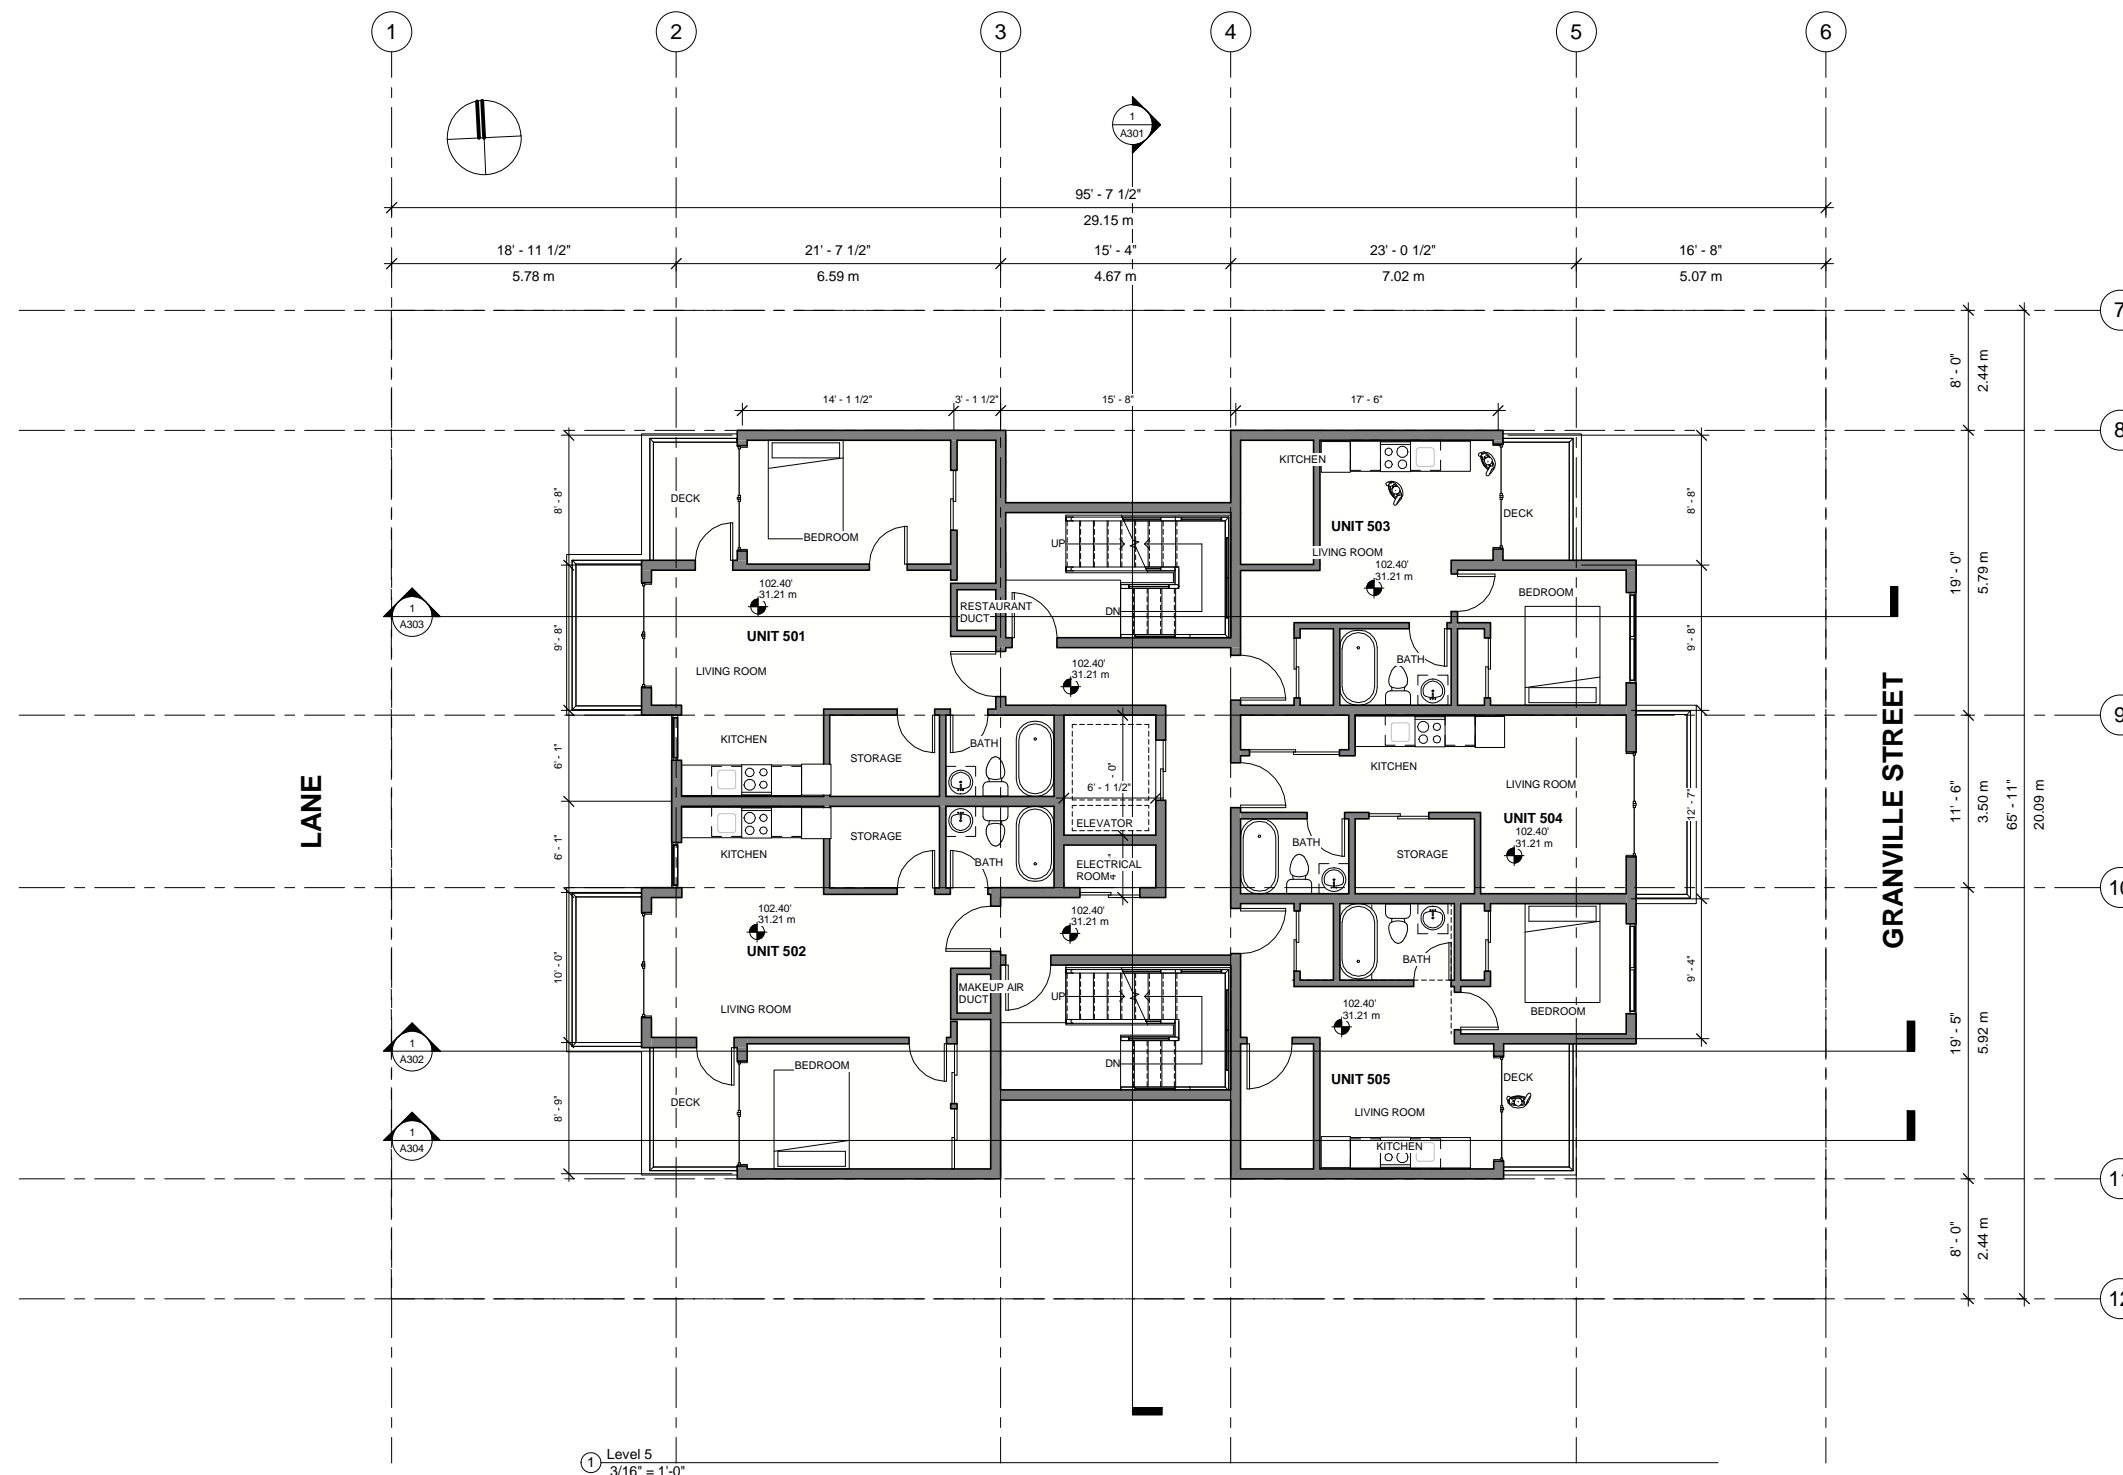

① Level 5  
3/16" = 1'-0"



**MATTHEW CHENG ARCHITECT INC.**

Unit 202 - 670 EVANS AVENUE  
VANCOUVER, BC V6A 2K9  
Tel: (604) 731-3012 / Fax: (604) 731-3908  
Cel: (604) 649-0669 / Email: matthew@mcai.ca

THIS DRAWING MUST NOT BE SCALED. THE GENERAL CONTRACTOR SHALL VERIFY ALL DIMENSIONS AND LEVELS PRIOR TO COMMENCEMENT TO WORK. ALL ERRORS AND OMISSIONS SHALL BE REPORTED IMMEDIATELY TO THE ARCHITECT. COPYRIGHT RESERVED. THIS PLAN AND DESIGN ARE AND AT ALL TIMES REMAIN THE EXCLUSIVE PROPERTY OF MATTHEW CHENG ARCHITECT INC. AND MAY NOT BE USED OR REPRODUCED WITHOUT PRIOR WRITTEN CONSENT.

Revision:

Consultant  
s

Project Title

**8795-8830 GRANVILLE STREET**

Sheet Title

**LEVEL 6**

Drawn: HR

Checked: MC

Scale: 3/16" = 1'-0"


Project Number:

Revision Date:

Desig. No.:

Print Date:  
02/10/16

**A110**

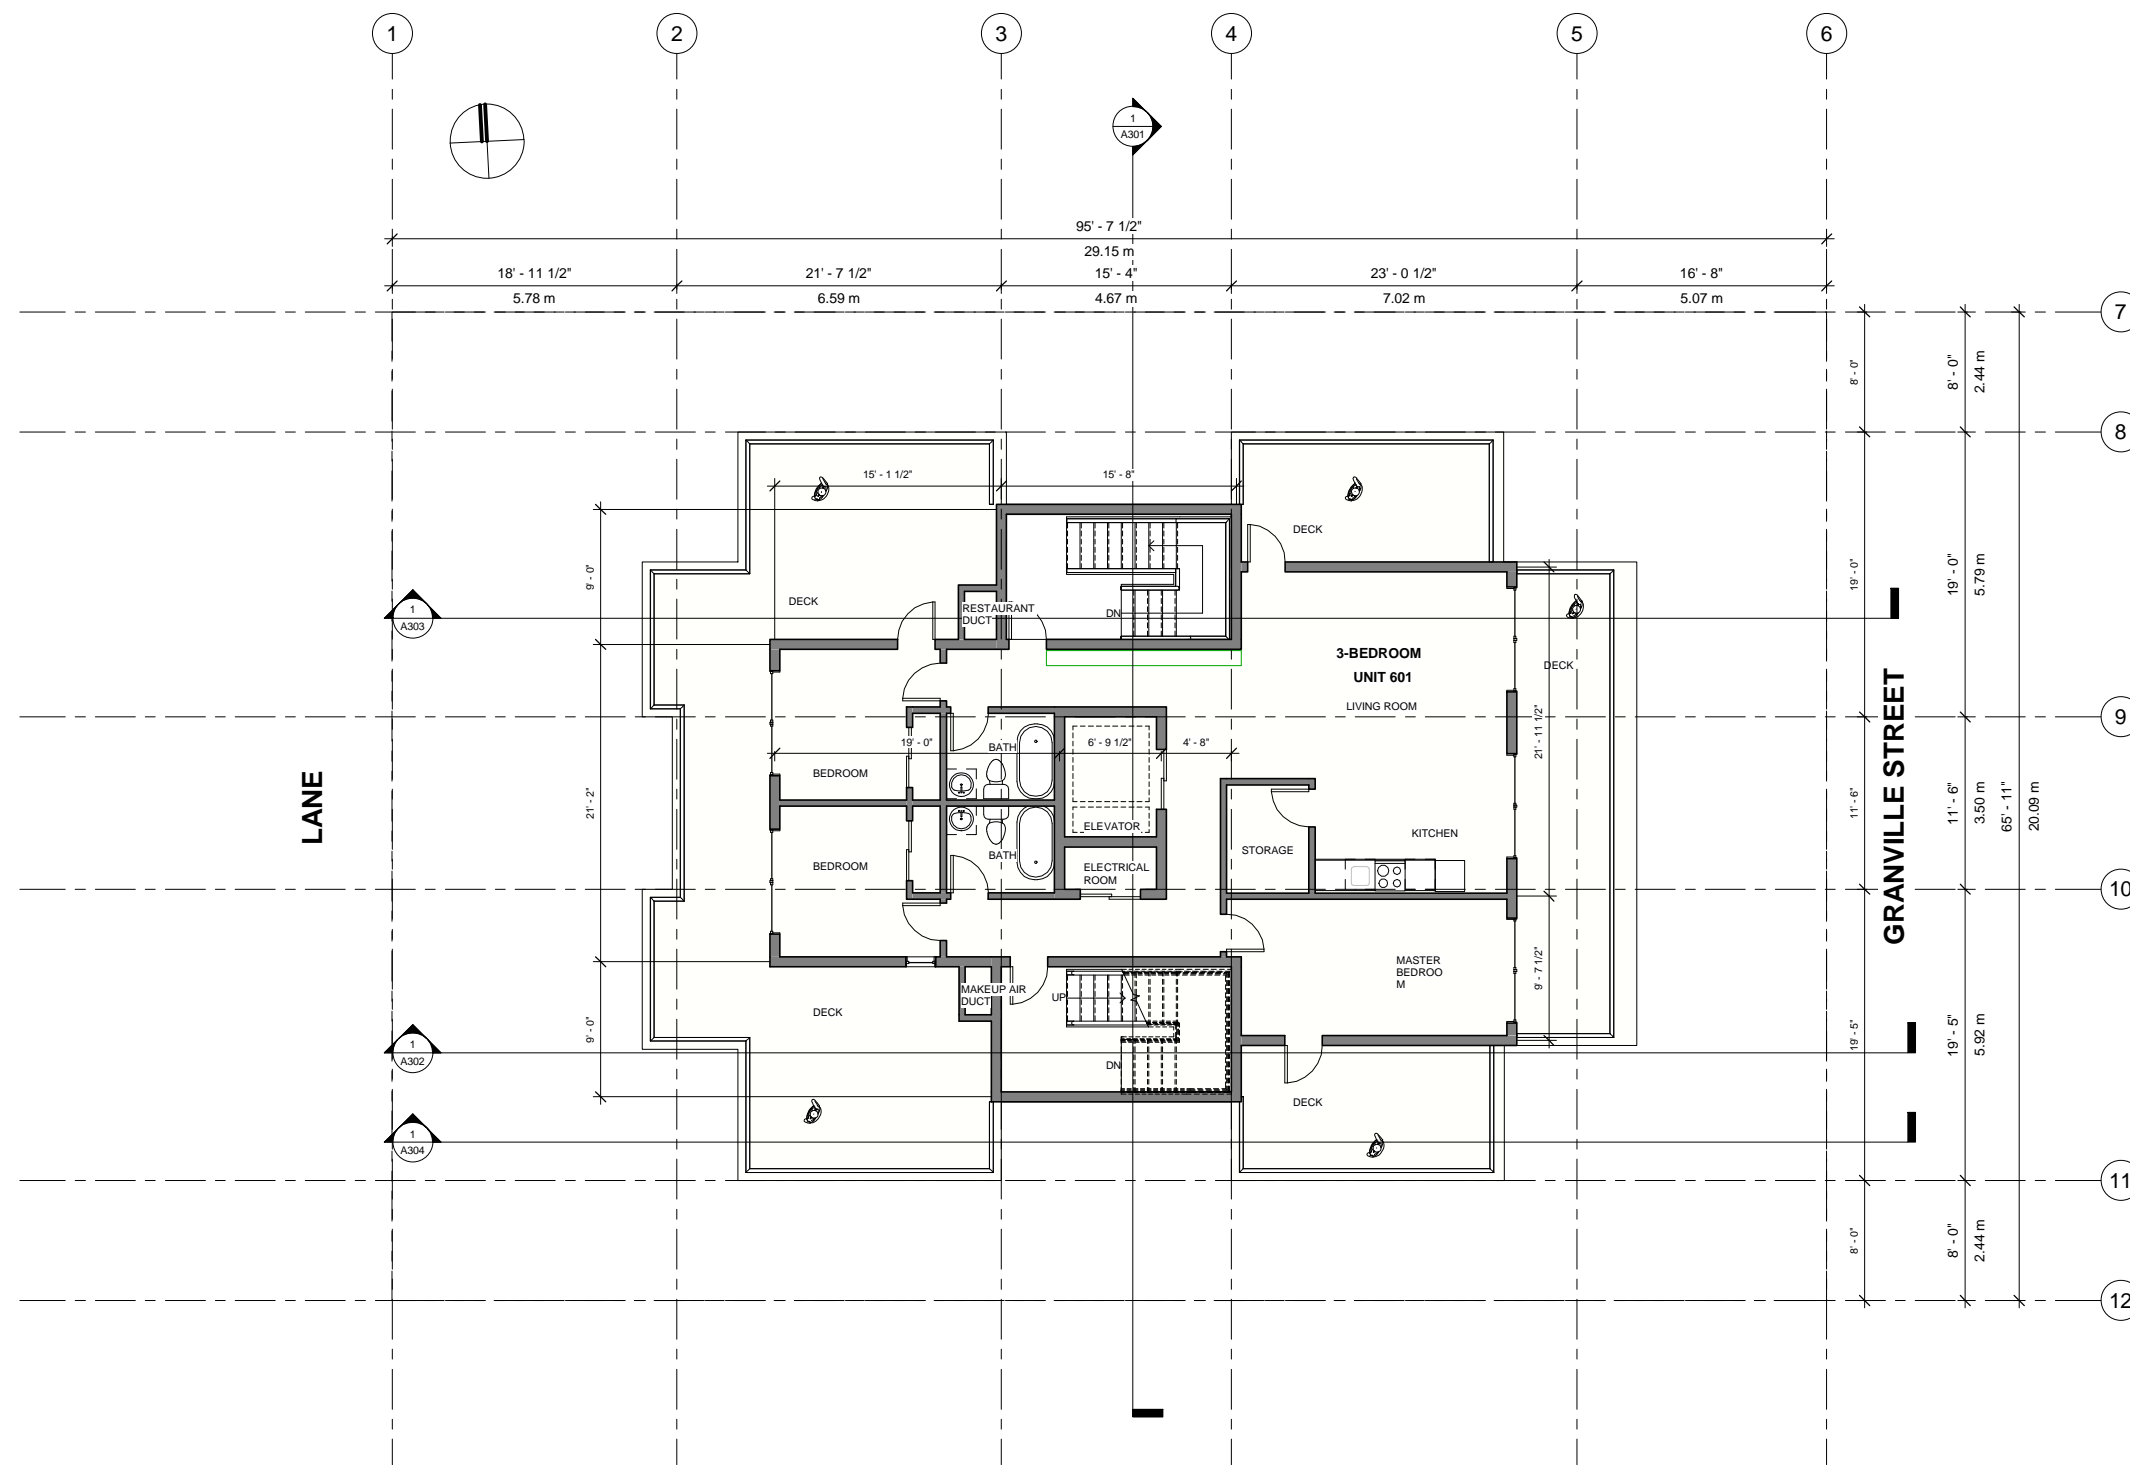

1 Level 6  
3/16" = 1'-0"



**MATTHEW CHENG  
ARCHITECT INC.**

Unit 202 - 670 EVANS AVENUE  
VANCOUVER, BC V6A 2K9  
Tel: (604) 731-3012 / Fax: (604) 731-3908  
Cel: (604) 649-0669 / Email: matthew@mcai.ca

THIS DRAWING MUST NOT BE SCALED. THE  
GENERAL CONTRACTOR SHALL VERIFY ALL  
DIMENSIONS AND LEVELS PRIOR TO  
COMMENCEMENT TO WORK. ALL ERRORS AND  
OMISSIONS SHALL BE REPORTED IMMEDIATELY  
TO THE ARCHITECT. COPYRIGHT RESERVED.  
THIS PLAN AND DESIGN ARE AND AT ALL TIMES  
REMAIN THE EXCLUSIVE PROPERTY OF  
MATTHEW CHENG ARCHITECT INC. AND MAY  
NOT BE USED OR REPRODUCED WITHOUT PRIOR  
WRITTEN CONSENT.

Revision:

Consultant  
s

Project Title

**8795-8830  
GRANVILLE  
STREET**

Sheet Title

**ROOF**

Drawn: **HR**

Checked: **MC**

Scale:


Project Number:

Revision Date:

Dep. No.:

Print Date:  
02/10/16

**A111**

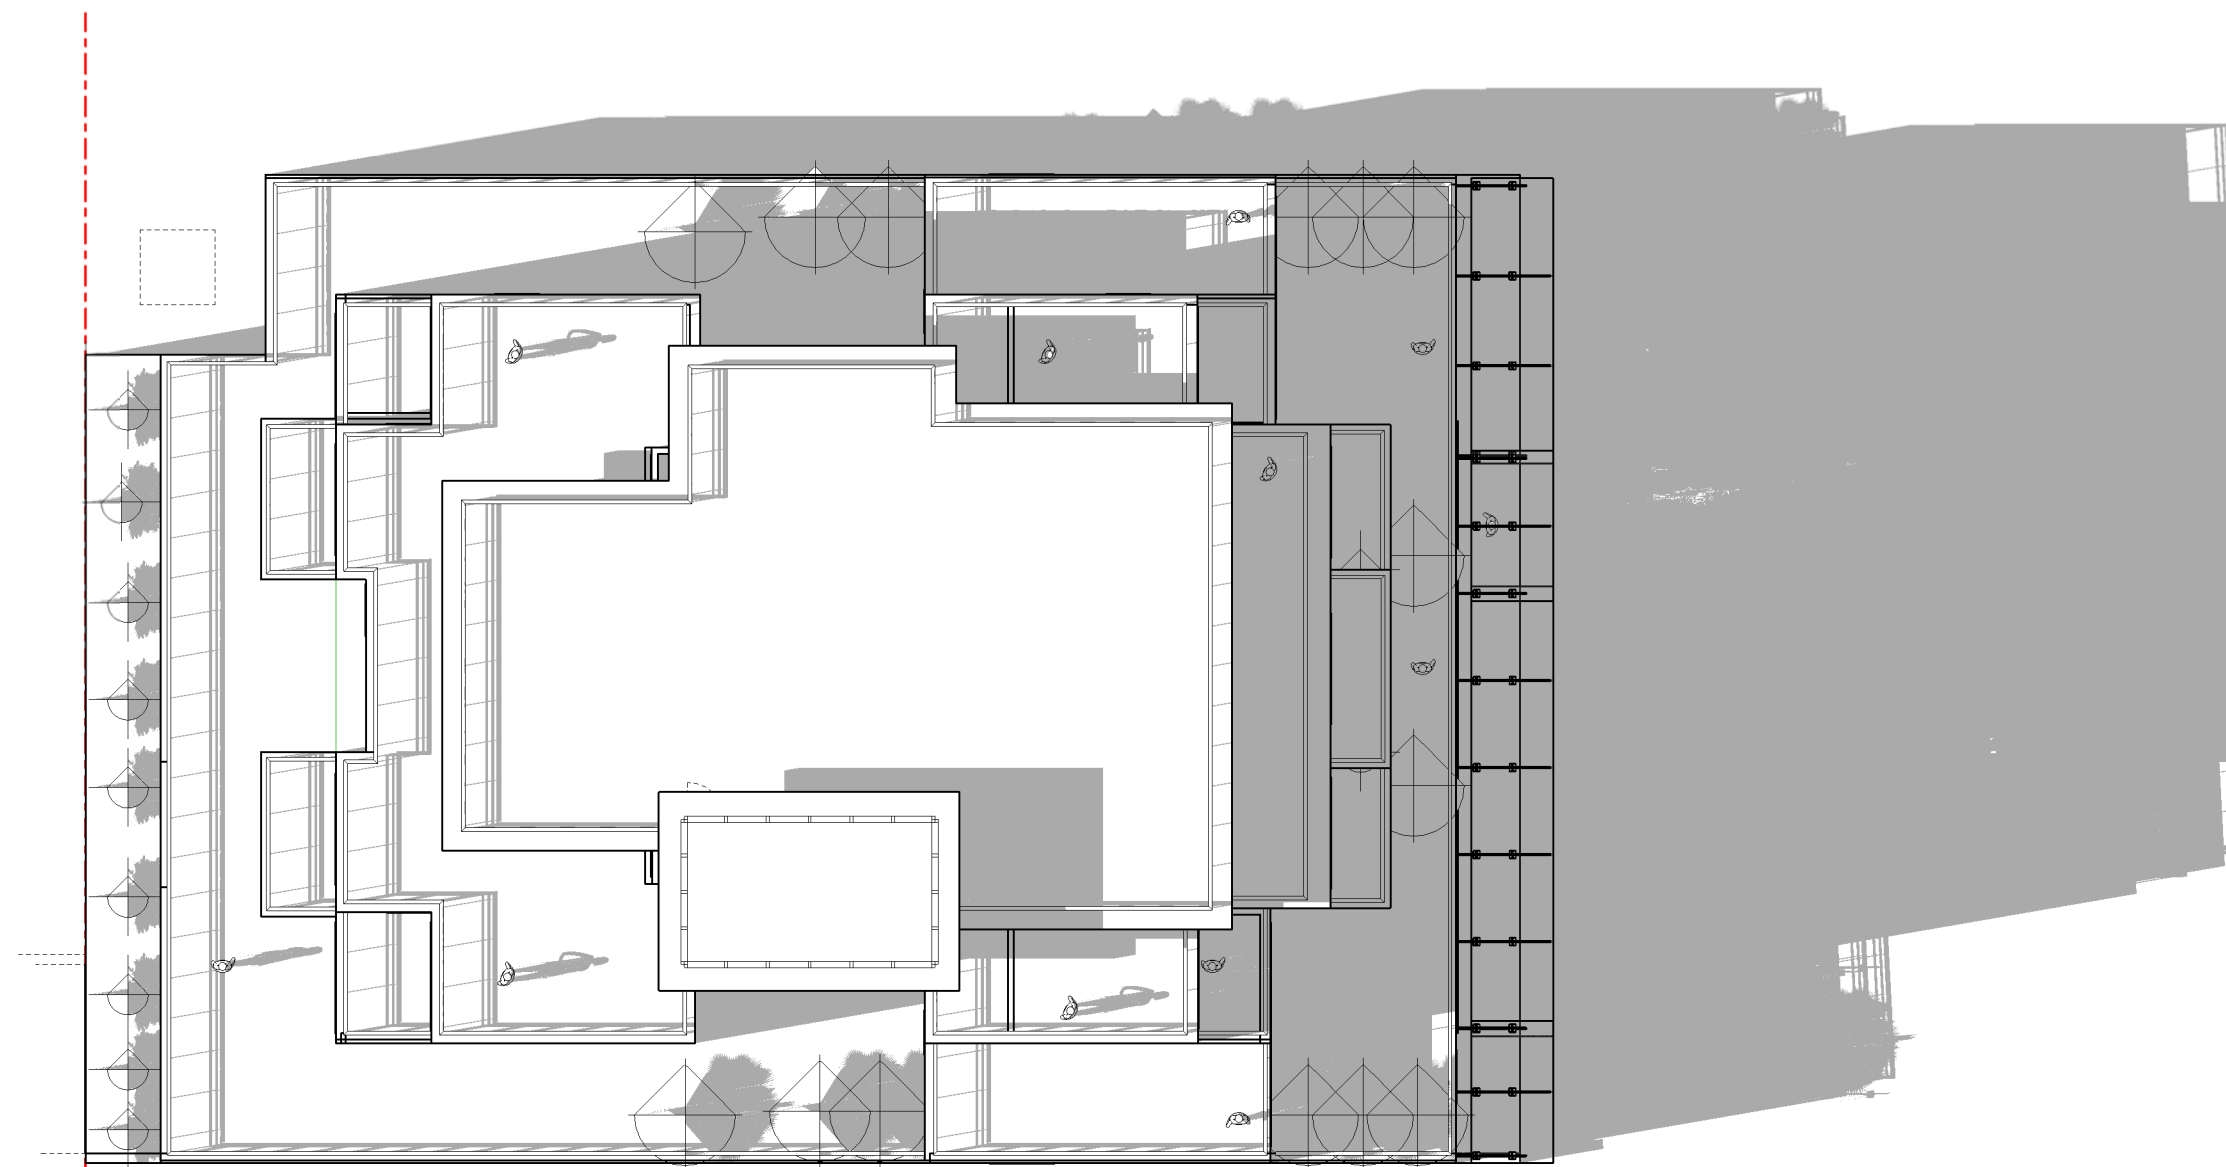

① ROOF PLAN