


KEY PLAN

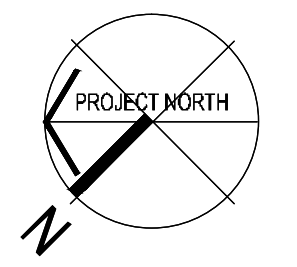

No.	Description	Date	Dr.
1	ISSUED FOR CO-1 TEXT AMENDMENT & DEVELOPMENT PERMIT APPLICATION	JUNE 20, 2016	

Revisions: Read Up

DA
DA Architects + Planners
200 - 1014 Homer Street, Vancouver
British Columbia, Canada V6B 2W9
T 604 685 6312
F 604 685 0988
www.da-architects.ca


1030 DENMAN STREET
REDEVELOPMENT
VANCOUVER, BC

Copyright Reserved. This plan and design are, and at all times remain the exclusive property of DA Architects + Planners, and cannot be used or reproduced without the Architect's written consent.

Sheet Title
SITE PLAN - EXISTING

Job No.	1509-000	Sheet No.	
Scale	1/16"=1'-0"		
Drawn	JA		
Checked	ME		
Approved	ME		
Date	2016.04.01	Revision	-

A1.1

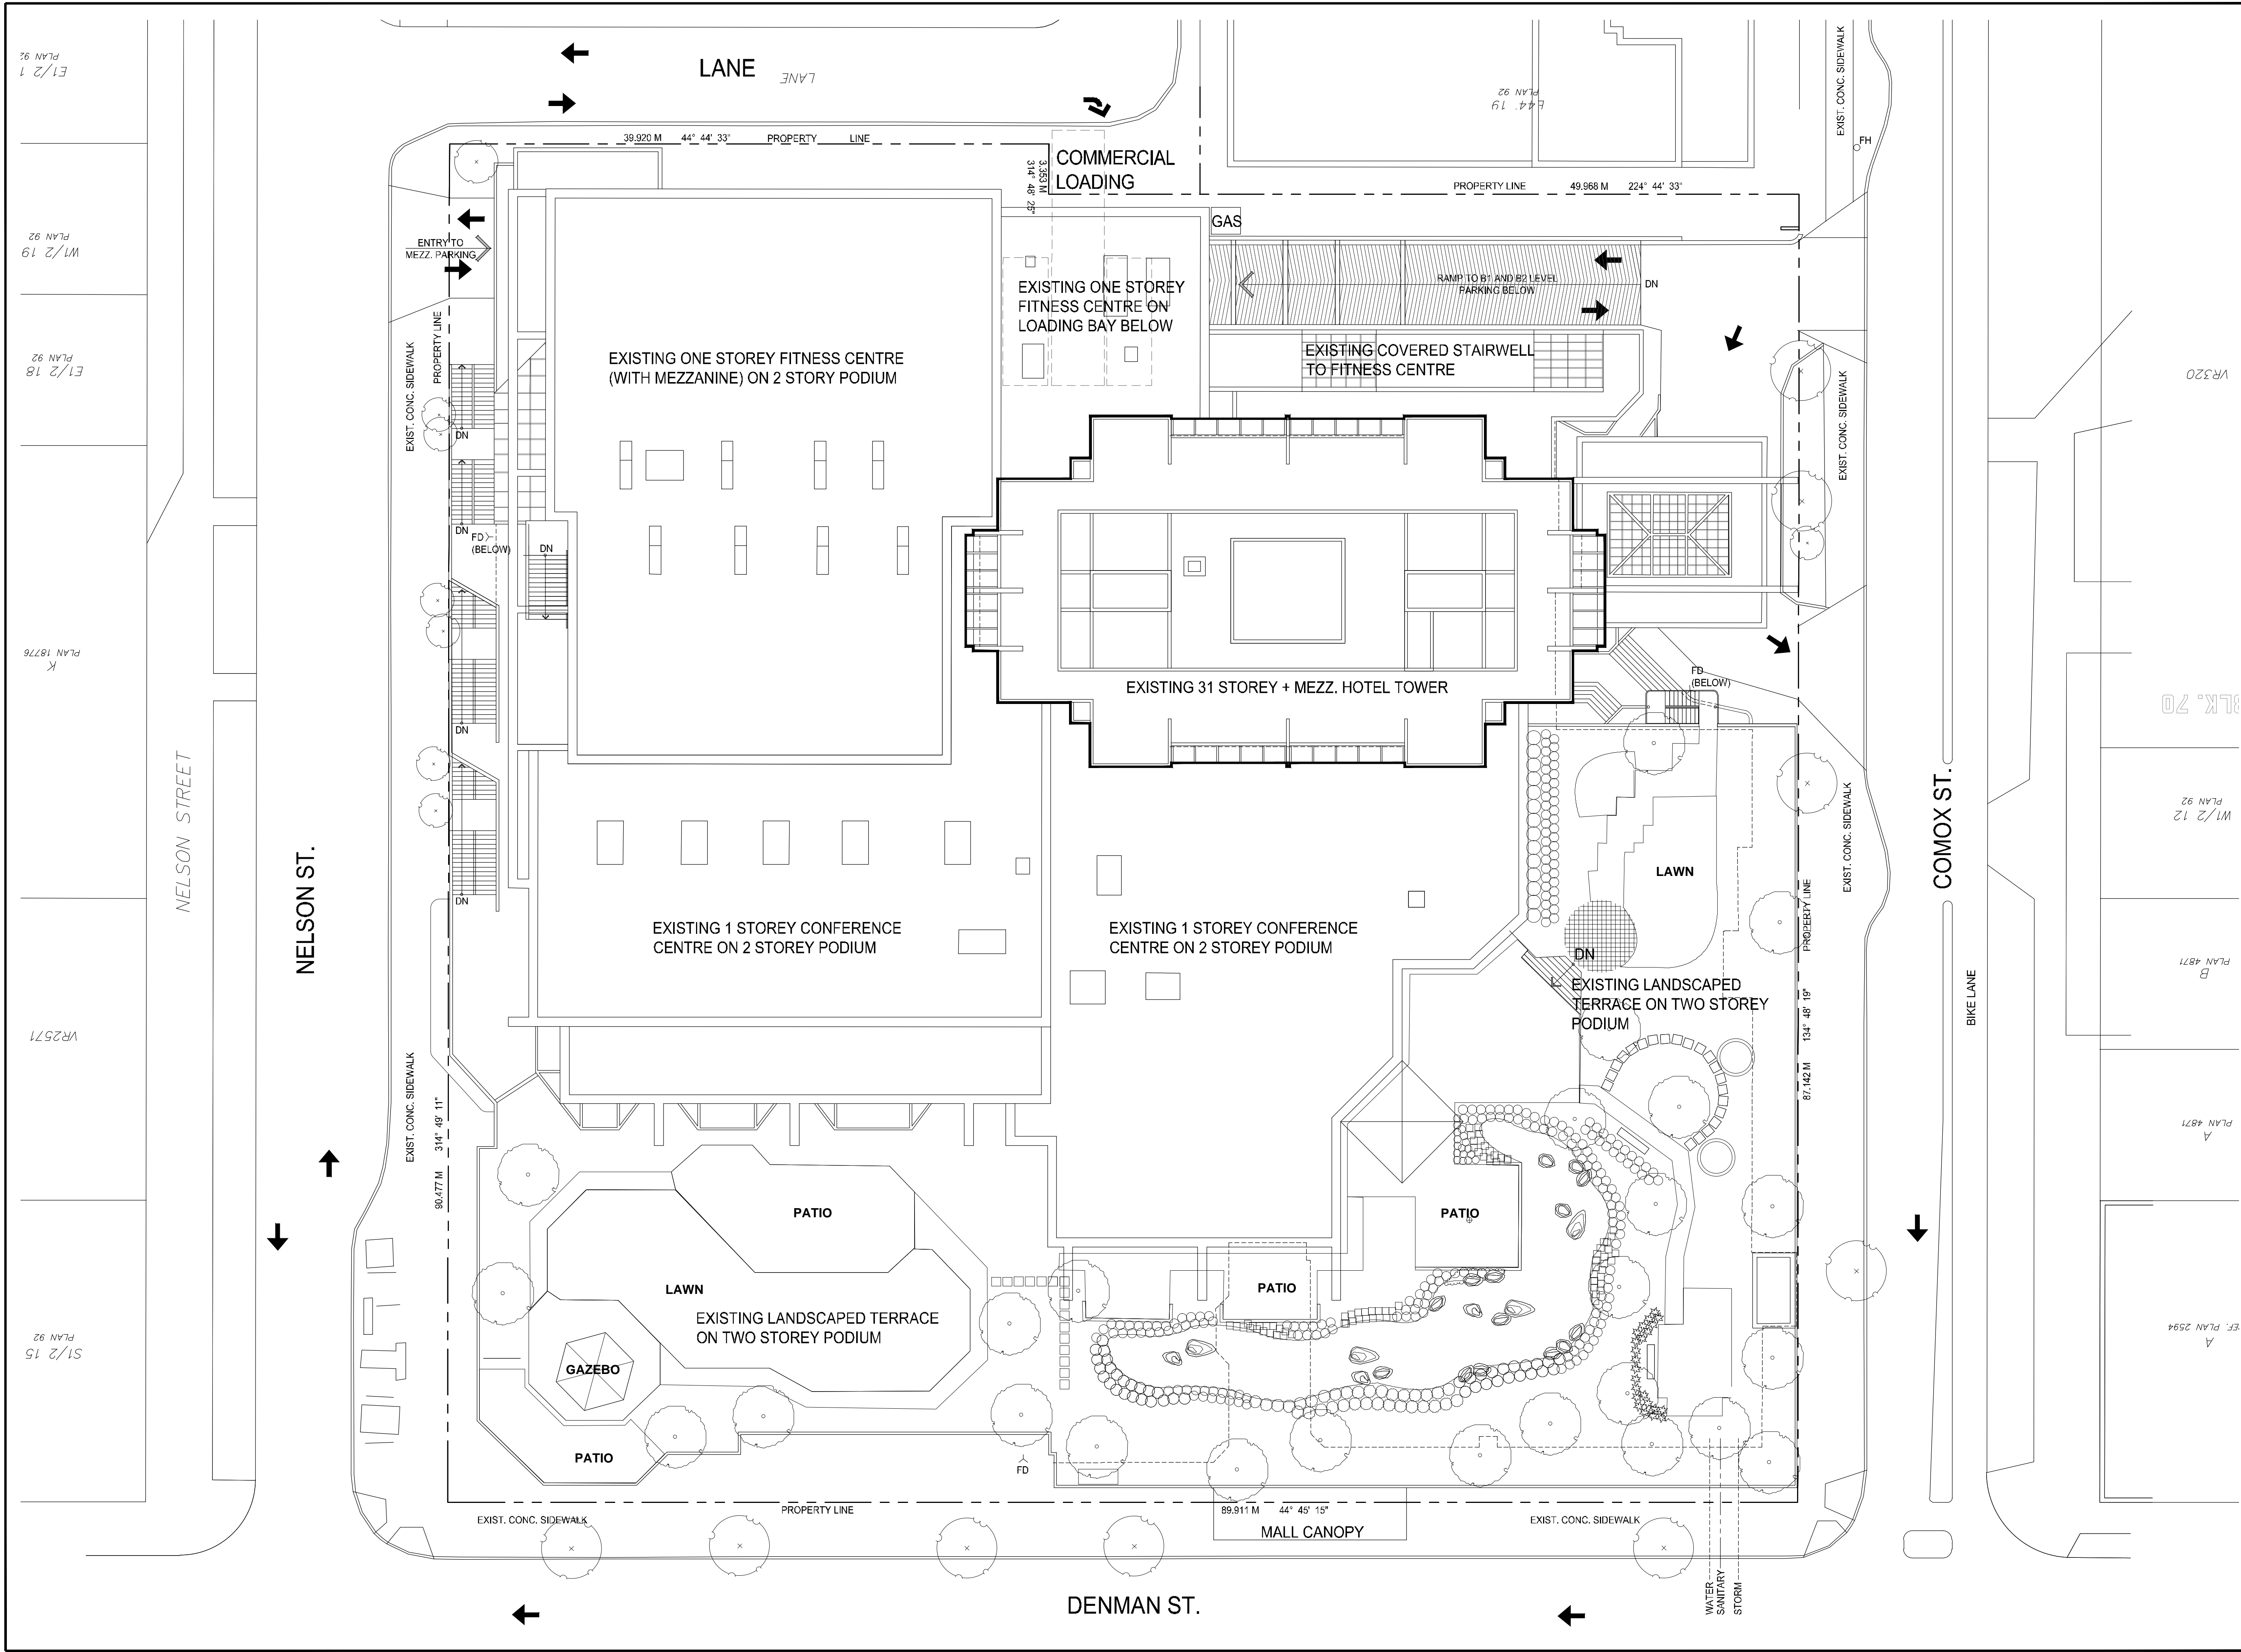

E1/2 1 PLAN 92
W1/2 19 PLAN 92
E1/2 18 PLAN 92
PLAN 18776 K
VR2571
S1/2 15 PLAN 92

VR320
BLK. 20
W1/2 12 PLAN 92
PLAN 4871 B
PLAN 4871 A
E1/2 PLAN 2594 A