

# PROSCENIUM

ARCHITECTURE + INTERIORS INC.


1 WEST 7TH AVENUE P604.879.0118  
VANCOUVER BC V5Y 1L4 CANADA F604.879.1486  
www.proscenium.ca

**SHARP & DIAMOND**  
Landscape Architecture & Planning  
602 - 1401 West Broadway Tel: 604.681.3303  
Vancouver, B.C. Fax: 604.681.3307  
Canada V6H 1H6 info@sharpdiamond.com

**kwl** KERR WOOD LEIDAL  
associates limited  
CONSULTING ENGINEERS

ALL OF THE DOCUMENTS PREPARED BY PROSCENIUM ARCHITECTURE + INTERIORS INC. OR ON BEHALF OF PROSCENIUM ARCHITECTURE + INTERIORS INC. IN CONNECTION WITH THE PROJECT ARE INSTRUMENTS OF SERVICE FOR THE EXECUTION OF THE PROJECT. PROSCENIUM ARCHITECTURE + INTERIORS INC. RETAINS THE PROPERTY AND COPYRIGHT IN THESE DOCUMENTS. WHETHER THE PROJECT IS EXECUTED OR NOT, THESE DOCUMENTS MAY NOT BE USED ON ANY OTHER PROJECT WITHOUT PRIOR WRITTEN AGREEMENT OF PROSCENIUM ARCHITECTURE + INTERIORS INC. DO NOT SCALE DRAWINGS.

- STRUCTURAL CONSULTANT: FAST + EPP STRUCTURAL ENGINEERS
- MECHANICAL/ELECTRICAL CONSULTANT: PAGEAU MOREL & ASSOCIATES
- LANDSCAPE CONSULTANT: SHARP & DIAMOND LANDSCAPE ARCHITECTURE
- GREEN BUILDING CONSULTANT: GREEN BUILDING CONSULTING & DESIGN
- ENVIRONMENTAL CONSULTANT: GOLDER ASSOCIATES LTD.
- CIVIL CONSULTANT: KWL ASSOCIATES LTD.
- ENERGY CONSULTANT: FVB ENERGY INC.
- SURVEY: BENNETT LAND SURVEYING LTD.

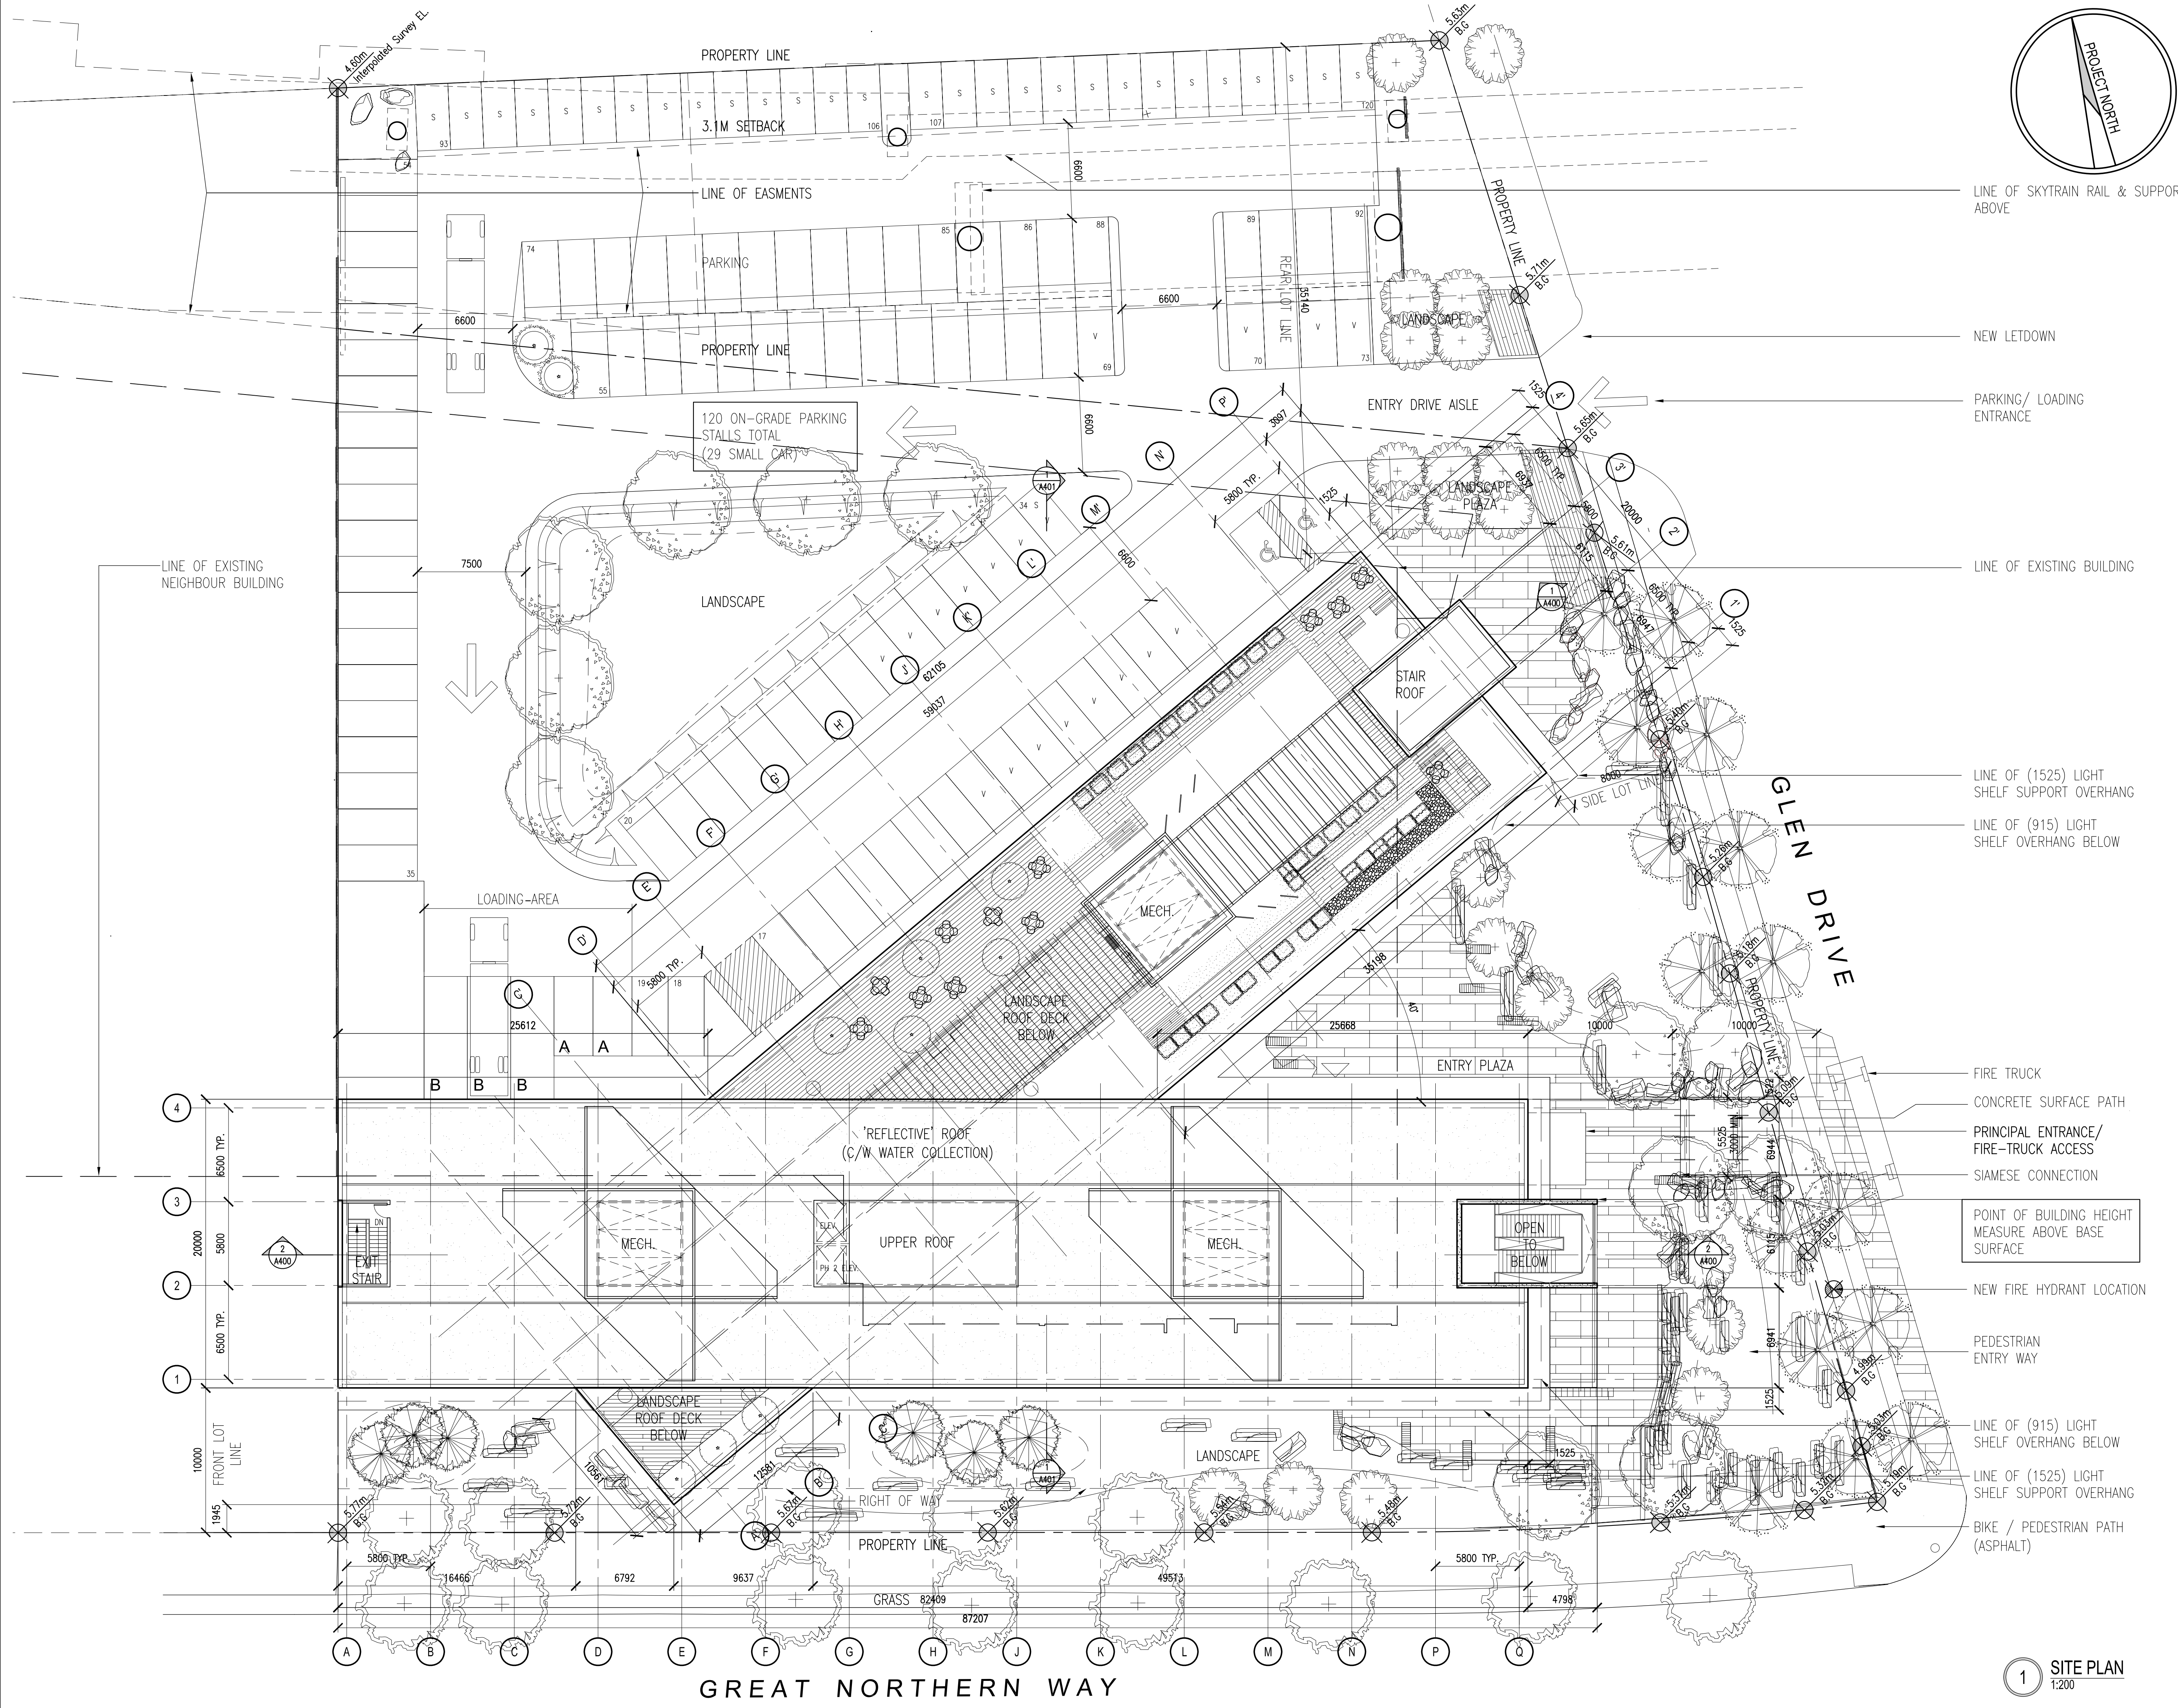

- LINE OF SKYTRAIN RAIL & SUPPORT ABOVE
- NEW LETDOWN
- PARKING/ LOADING ENTRANCE
- LINE OF EXISTING BUILDING
- LINE OF (1525) LIGHT SHELF OVERHANG
- LINE OF (915) LIGHT SHELF OVERHANG BELOW
- FIRE TRUCK
- CONCRETE SURFACE PATH
- PRINCIPAL ENTRANCE/ FIRE-TRUCK ACCESS
- SIAMESE CONNECTION
- POINT OF BUILDING HEIGHT MEASURE ABOVE BASE SURFACE
- NEW FIRE HYDRANT LOCATION
- PEDESTRIAN ENTRY WAY
- LINE OF (915) LIGHT SHELF OVERHANG BELOW
- LINE OF (1525) LIGHT SHELF SUPPORT OVERHANG
- BIKE / PEDESTRIAN PATH (ASPHALT)

1 SITE PLAN 1:200

REV.	DESCRIPTIONS	BY	DATE
A	ISSUED FOR REZONING	HC	11.06.24

CAD FILE: 1019x100 PH 1 REVISION NO. [A]

PROJECT: MEC HEAD OFFICE GREAT NORTHERN WAY  
PROJECT NUMBER: 10-19  
DWG. NO.: A100 PHI  
DRAWING TITLE: SITE PLAN/GRADE PARKING  
DATE: FEB. 2011 SCALE: AS NOTED DRAWN: CHECKED: