


PLOT BY: GWYN VOSE
 TIME: Monday, June 06, 2011 2:24:16 AM LOCATION: h:\25406_BURRARD\5.9 DRAWINGS\ARCH\CURRENT\PLOT FILES\COMMON\25406_SITE_RZ.2.00 SITE PLAN_550.DWG

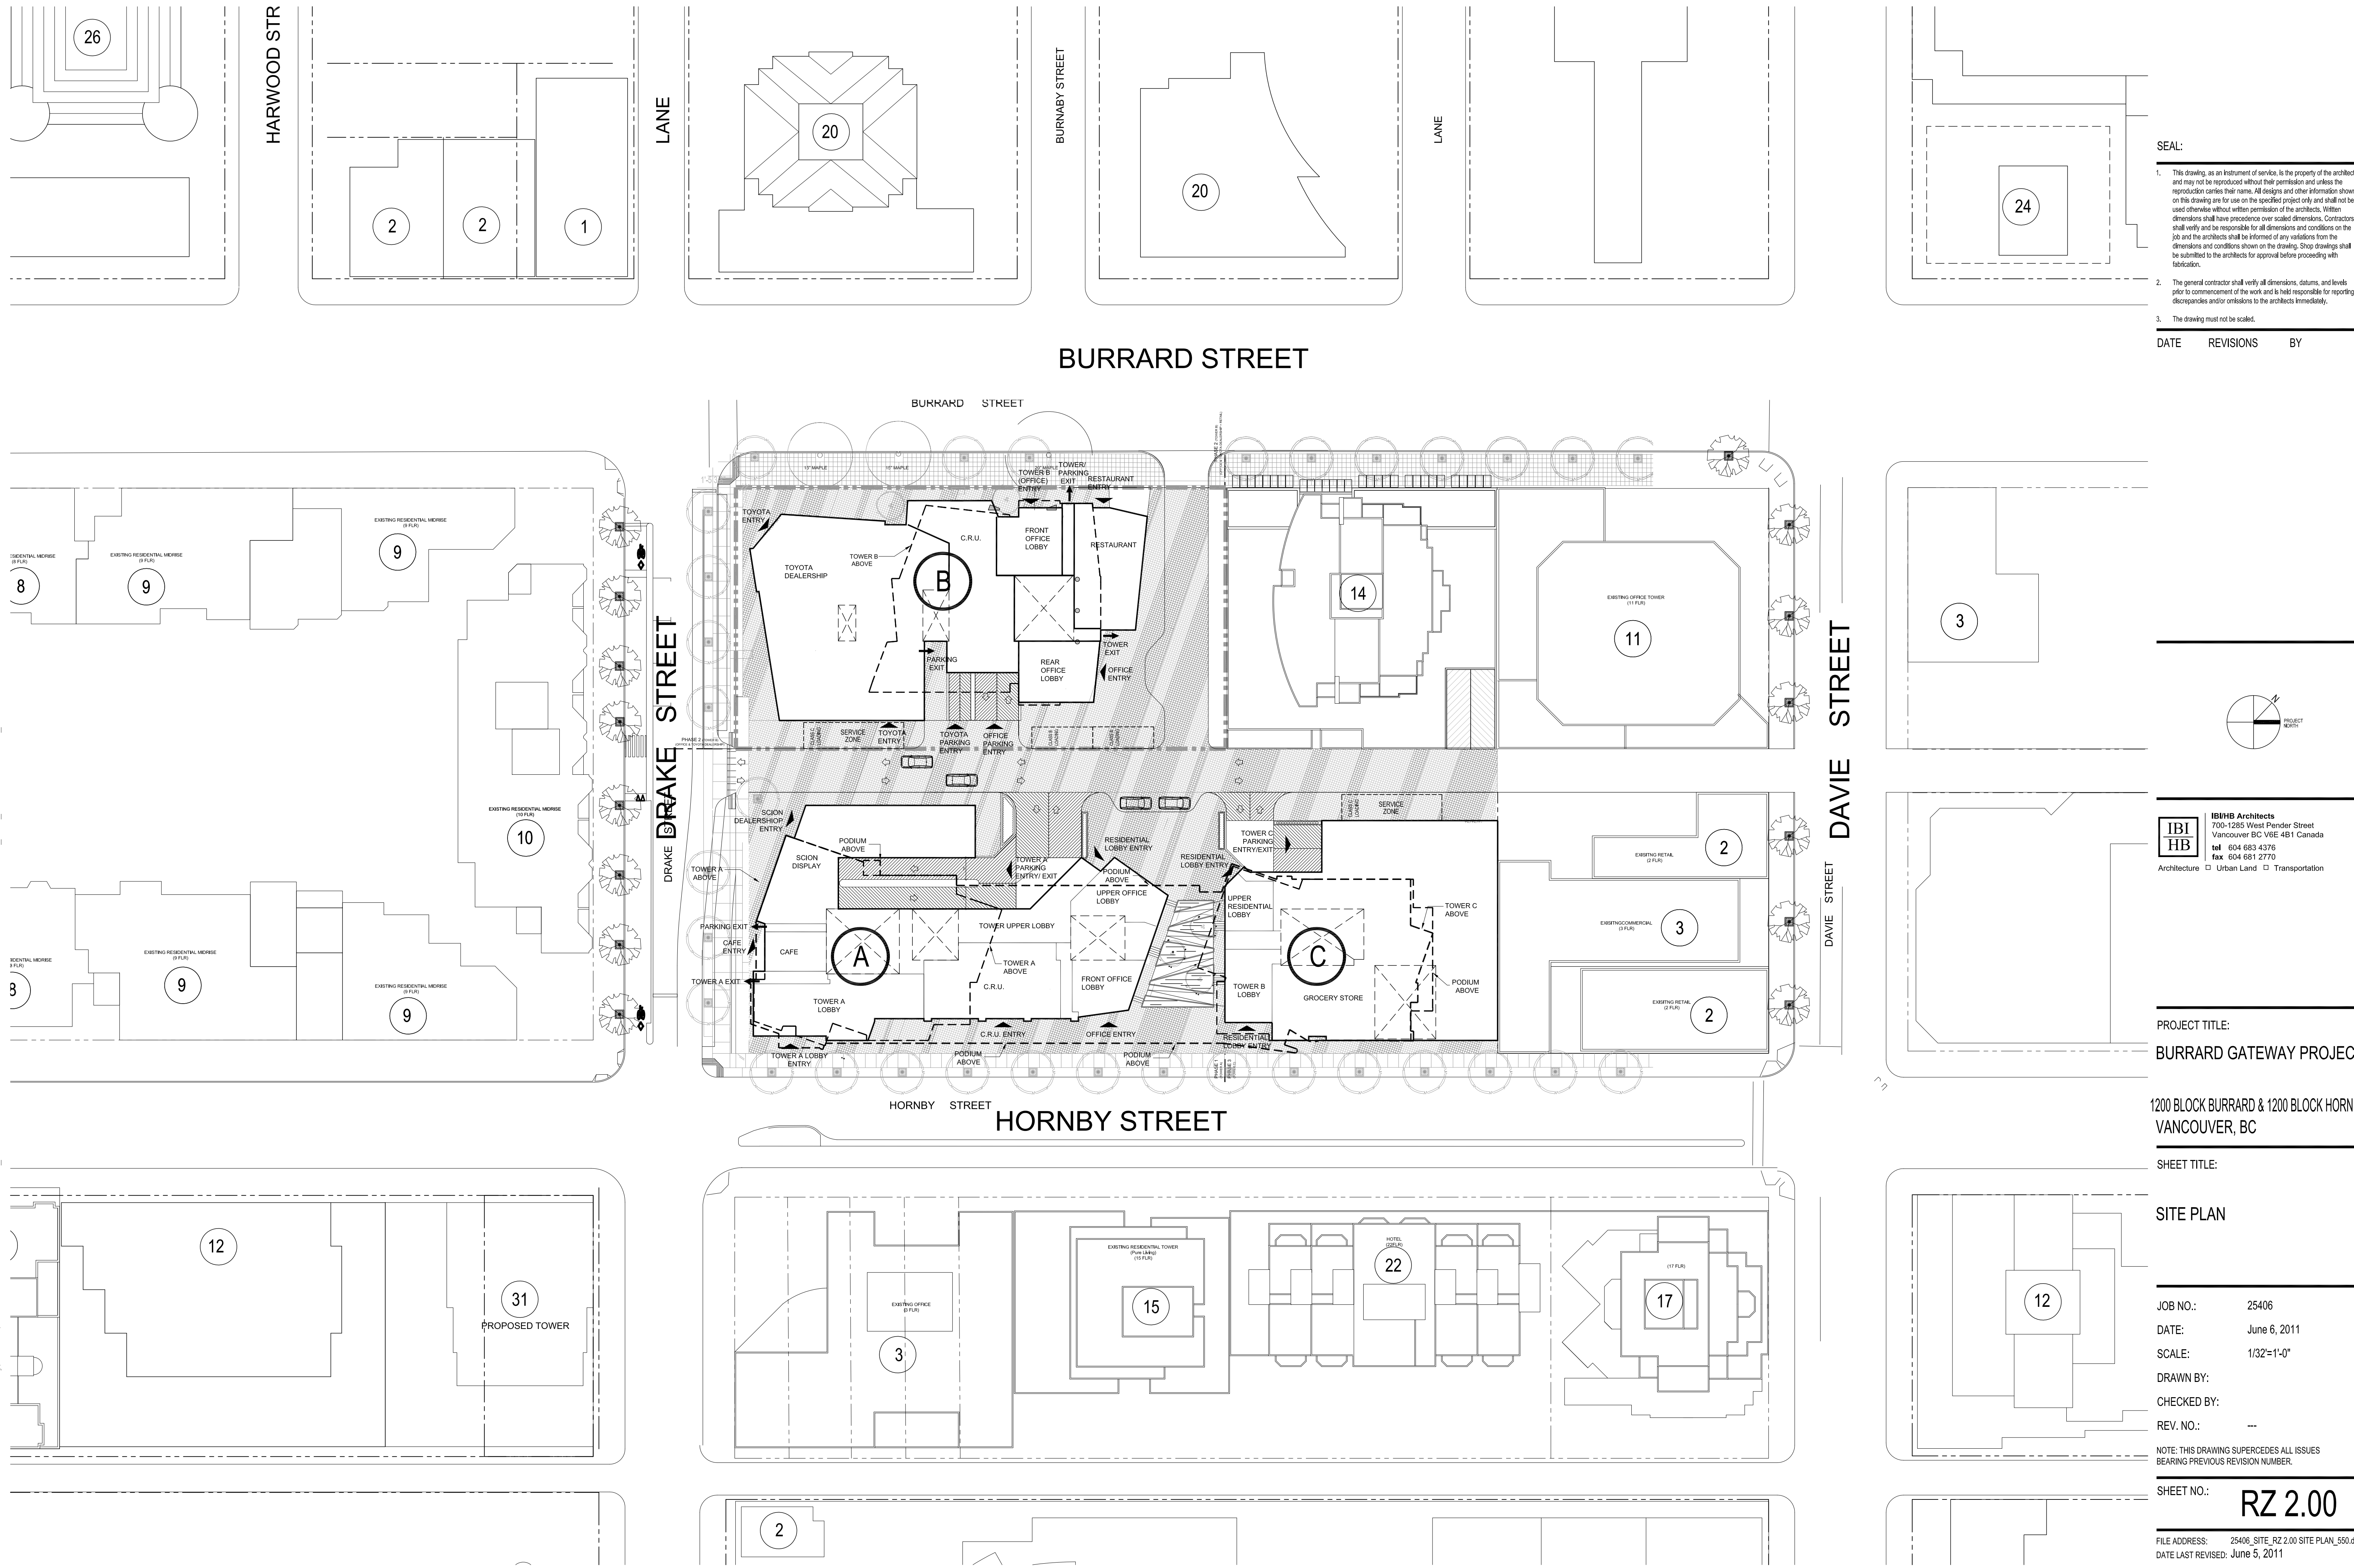

SEAL:

- This drawing, as an instrument of service, is the property of the architects and may not be reproduced without their permission and unless the reproduction carries their name. All designs and other information shown on this drawing are for use on the specified project only and shall not be used otherwise without written permission of the architects. Written dimensions shall have precedence over scaled dimensions. Contractors shall verify and be responsible for all dimensions and conditions on the job and the architects shall be informed of any variations from the dimensions and conditions shown on the drawing. Shop drawings shall be submitted to the architects for approval before proceeding with fabrication.
- The general contractor shall verify all dimensions, details, and levels prior to commencement of the work and is held responsible for reporting discrepancies and/or omissions to the architects immediately.
- The drawing must not be scaled.

DATE	REVISIONS	BY

IBIHB Architects
 700-1285 West Pender Street
 Vancouver BC V6E 4B1 Canada
 tel 604 683 4376
 fax 604 681 2770
 Architecture □ Urban Land □ Transportation

PROJECT TITLE:
 BURRARD GATEWAY PROJECT

**1200 BLOCK BURRARD & 1200 BLOCK HORNBY
 VANCOUVER, BC**

SHEET TITLE:
 SITE PLAN

JOB NO.: 25406
DATE: June 6, 2011
SCALE: 1/32"=1'-0"
DRAWN BY:
CHECKED BY:
REV. NO.: ---

NOTE: THIS DRAWING SUPERCEDES ALL ISSUES BEARING PREVIOUS REVISION NUMBER.

SHEET NO.: **RZ 2.00**
FILE ADDRESS: 25406_SITE_RZ.2.00 SITE PLAN_550.dwg
DATE LAST REVISED: June 5, 2011