
 <b>BEACH AND HOWE</b> 1400 Howe Street Vancouver, British Columbia V6Z 1R8 CANADA	
<b>CLIENT</b> WESTBANK PROJECTS CORP. 1067 West Cordova St. Suite 501 Vancouver, British Columbia, V6C 1C7 Canada	
<b>DESIGN ARCHITECT</b> BIG / BJARKE INGELS GROUP 601 W 26th Street, Suite 1225 New York, New York 10001 USA Tel: +1 347 549 4141 www.big.dk	
<b>ARCHITECT OF RECORD</b> DIALOG VANCOUVER 406-611 Alexander Street Vancouver, British Columbia V6A 1E1 Canada	
<b>ENGINEER</b> BURO HAPPOLD CONSULTING ENGINEERS PC 100 Broadway, 23rd Floor NEW YORK, NY 10005 USA	
<b>ENGINEER</b> GLOTMAN SIMPSON CONSULTING ENGINEERING 1661 West 5th Ave Vancouver, British Columbia V6J 1N5 Canada	
<b>SUSTAINABILITY / MEP</b> COBAL ENGINEERING LLP Granville St Vancouver, British Columbia V6C 1S4 Canada	
<b>LANDSCAPE</b> PHILLIPS FAREVAAG SMALLENBERG 1777 West 3rd Ave Vancouver, British Columbia V6J 1K7 Canada	
<b>CONSULTING ARCHITECTURE</b> JAMES KM CHENG 200-77 West 8th Ave Vancouver, British Columbia V5Y 1M8 Canada	

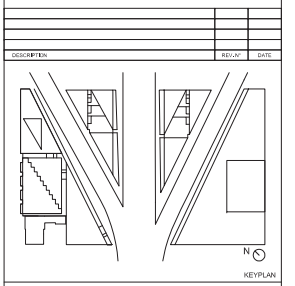

**TOWER FLOOR PLANS 4TH AND 6TH FLOOR**


REZONING RESUBMISSION

STATUS: \_\_\_\_\_ REV: \_\_\_\_\_


PROJ. NO. 11002\_VAN SCALE 1:100/1:300 A0/Tab SEPT 2012

FORMAT DATE


**01-A 1 101**

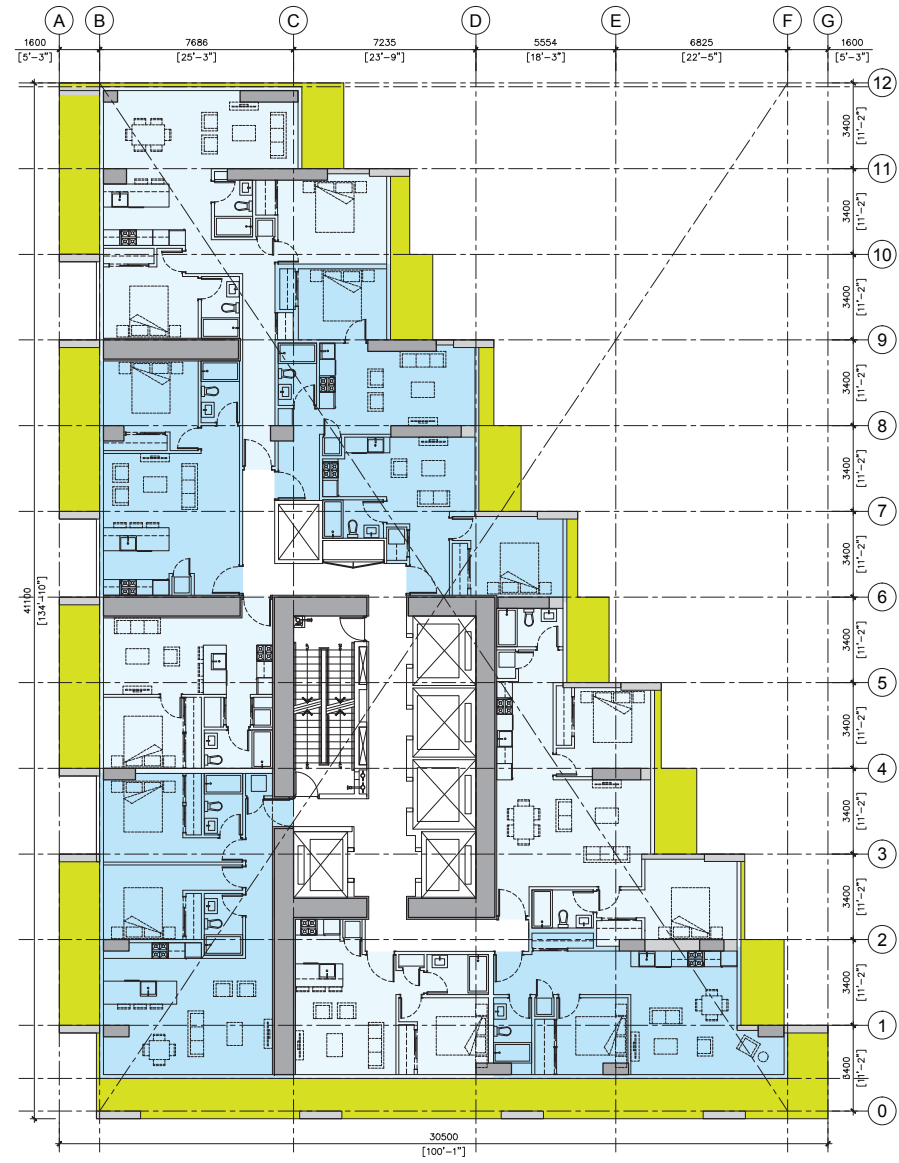


21ST FLOOR +236.33'

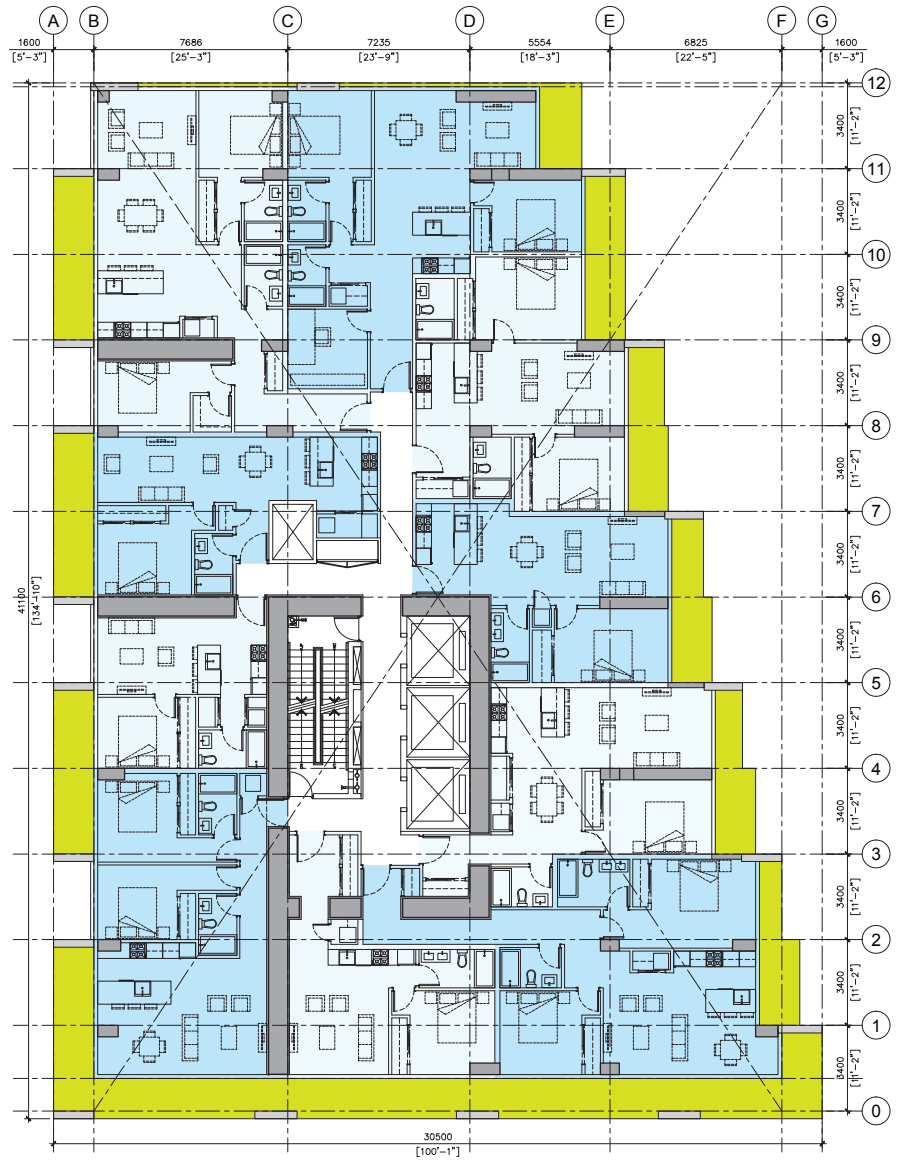

31ST FLOOR +333.0'

 <b>BEACH AND HOWE</b> 1400 Howe Street Vancouver, British Columbia V6Z 1R8 CANADA	
<b>CLIENT</b> WESTBANK PROJECTS CORP. 1067 West Cordova St. Suite 501 Vancouver, British Columbia, WC 1C7 Canada	
<b>DESIGN ARCHITECT</b> BIG / BJARKE INGELS GROUP 601 W 26th Street, Suite 1255 New York, New York 10001 USA Tel: +1 347 549 4141 www.big.dk	
<b>ARCHITECT OF RECORD</b> DIALOG VANCOUVER 406-811 Alexander Street Vancouver, British Columbia V6A 1E1 Canada	
<b>ENGINEER</b> BURO HAPPOLD CONSULTING ENGINEERS PC 100 Broadway, 23rd Floor NEW YORK, NY 10005 USA	
<b>ENGINEER</b> GLOITMAN SIMPSON CONSULTANT ENGINEERING 1661 West 5th Ave Vancouver, British Columbia V6J 1N5 Canada	
<b>SUSTAINABILITY / MEP</b> COBALT ENGINEERING LLP Granville St Vancouver, British Columbia V6C 1S4 Canada	
<b>LANDSCAPE</b> PHILLIPS FAREVAAG SMALLENBERG 1777 West 3rd Ave Vancouver, British Columbia V6J 1K7 Canada	
<b>CONSULTING ARCHITECTURE</b> JAMES KM CHENG 200-77 West 8th Ave Vancouver, British Columbia V5Y 1M8 Canada	

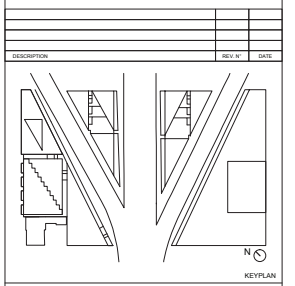


**TOWER**  
**FLOOR PLANS**  
**21ST AND 31ST FLOOR**

REZONING RESUBMISSION


STATUS: \_\_\_\_\_ REV: \_\_\_\_\_

11002\_VAN 1:100/1:300 A0/Tab SEPT 2012


PROJ. NO. SCALE FORMAT DATE

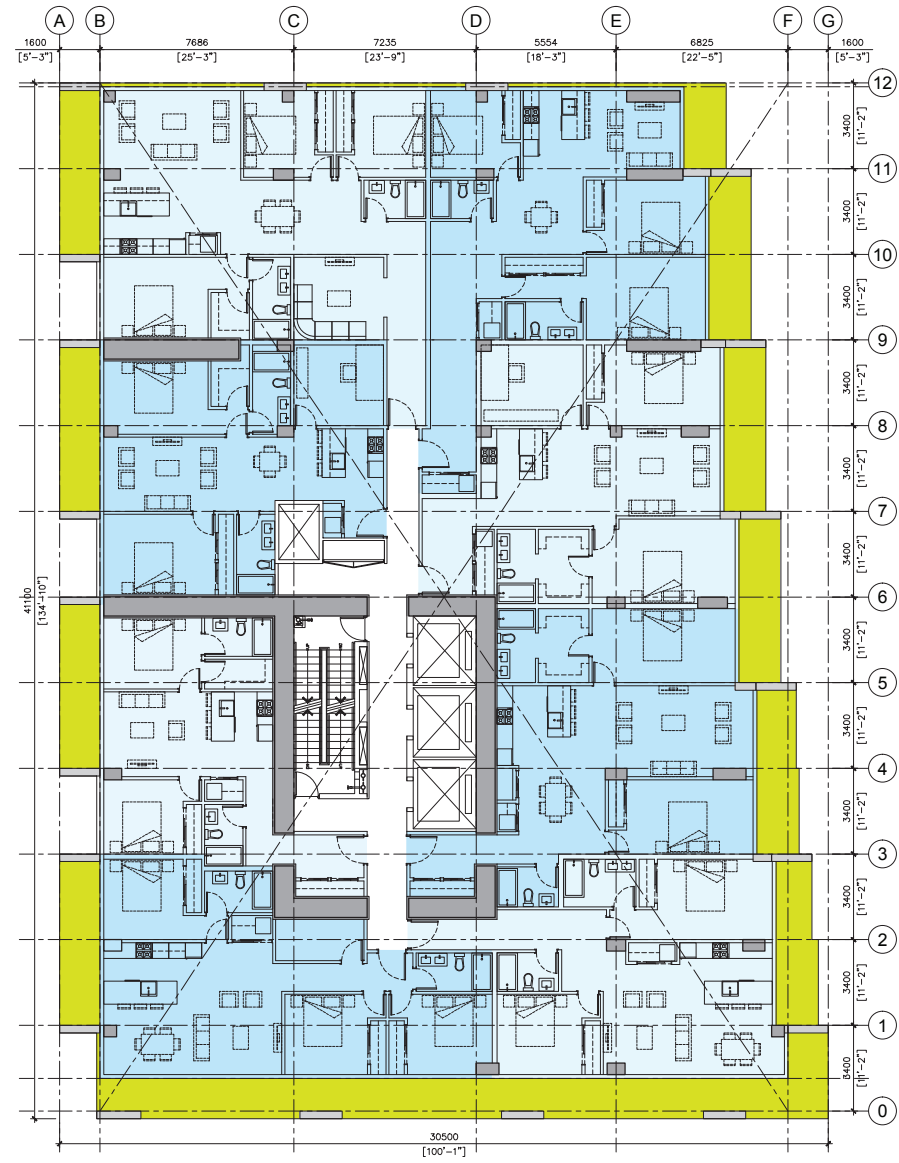


37TH FLOOR +391.0'

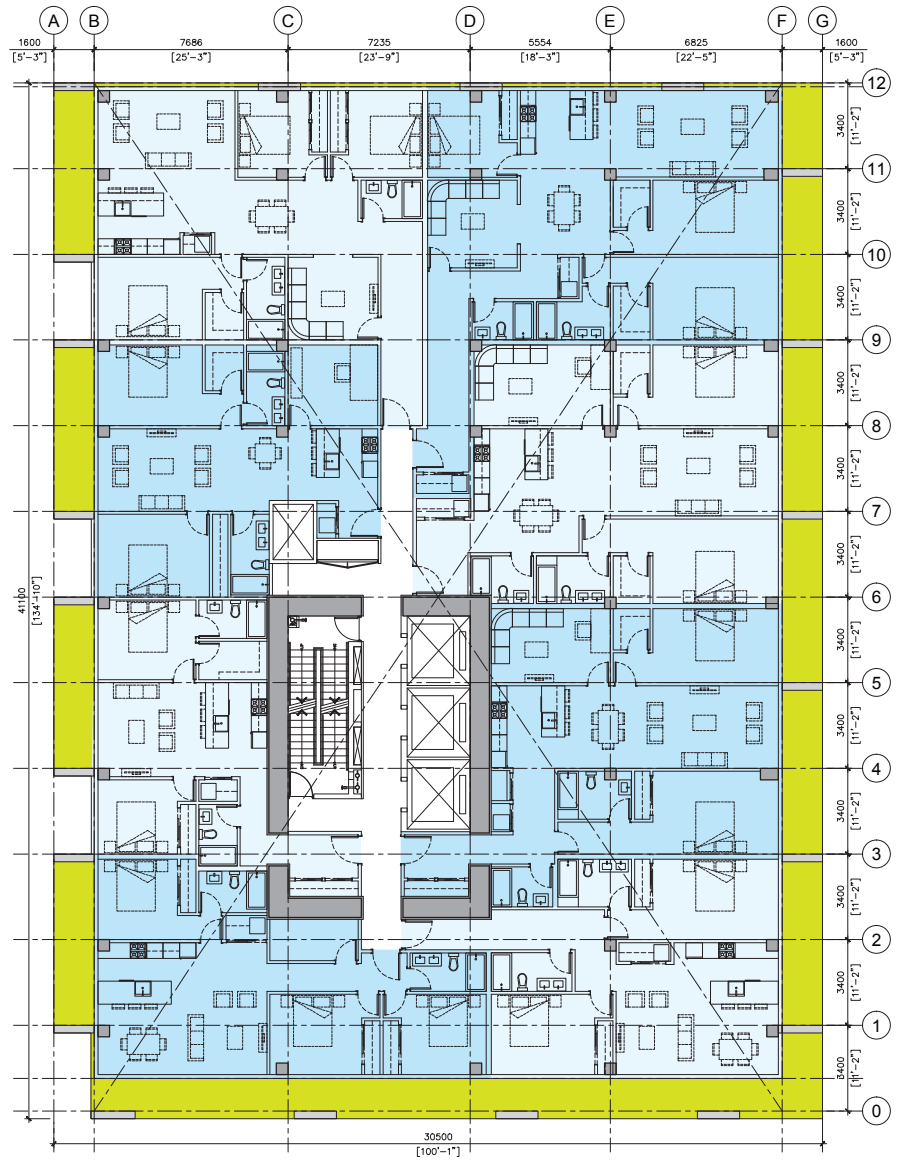

49TH FLOOR +429.67'


 <b>BEACH AND HOWE</b> 1400 Howe Street Vancouver, British Columbia V6Z 1R8 CANADA	
<b>CLIENT</b> WESTBANK PROJECTS CORP. 1067 West Cordova St. Suite 501 Vancouver, British Columbia, V6C 1C7 Canada	
<b>DESIGN ARCHITECT</b> BIG / BJARKE INGELS GROUP 601 W 26th Street, Suite 1255 New York, New York 10001 USA Tel: +1 347 549 4141 www.big.dk	
<b>ARCHITECT OF RECORD</b> DIALOG VANCOUVER 406-611 Alexander Street Vancouver, British Columbia V6A 1E1 Canada	
<b>ENGINEER</b> BURO HAPPOLD CONSULTING ENGINEERS PC 100 Broadway, 23rd Floor NEW YORK, NY 10005 USA	
<b>ENGINEER</b> GLOITMAN SIMPSON CONSULTING ENGINEERING 1661 West 5th Ave Vancouver, British Columbia V6J 1N5 Canada	
<b>SUSTAINABILITY / MEP</b> COBALT ENGINEERING LLP Granville St Vancouver, British Columbia V6C 1S4 Canada	
<b>LANDSCAPE</b> PHILLIPS FAREVAAG SMALLENBERG 1777 West 3rd Ave Vancouver, British Columbia V6J 1K7 Canada	
<b>CONSULTING ARCHITECTURE</b> JAMES KM CHENG 200-77 West 8th Ave Vancouver, British Columbia V5Y 1M8 Canada	

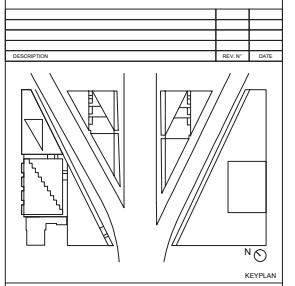


**TOWER**  
**FLOOR PLANS**  
 37TH AND 49TH FLOOR

<b>REZONING RESUBMISSION</b>		REV
STATUS	1:100/1:300	A0/Tab SEPT 2012
PROJ. NO.	SCALE	FORMAT
		DATE


01-A 1 103

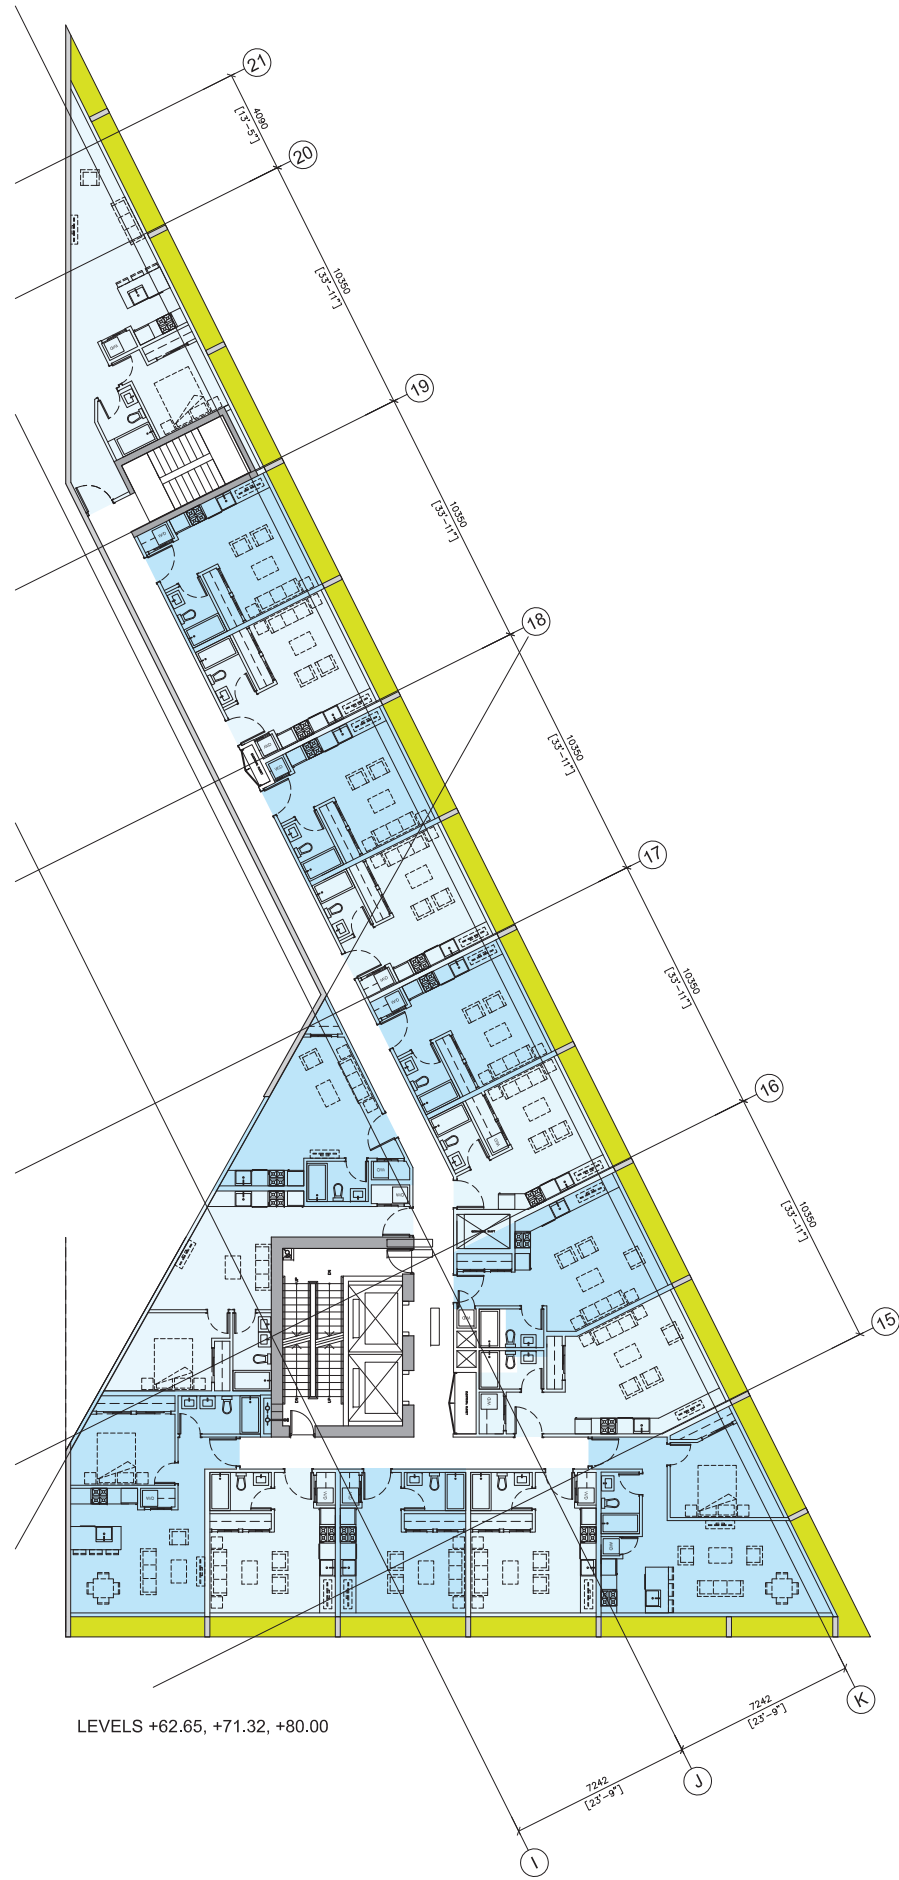


LEVELS +62.65, +71.32, +80.00

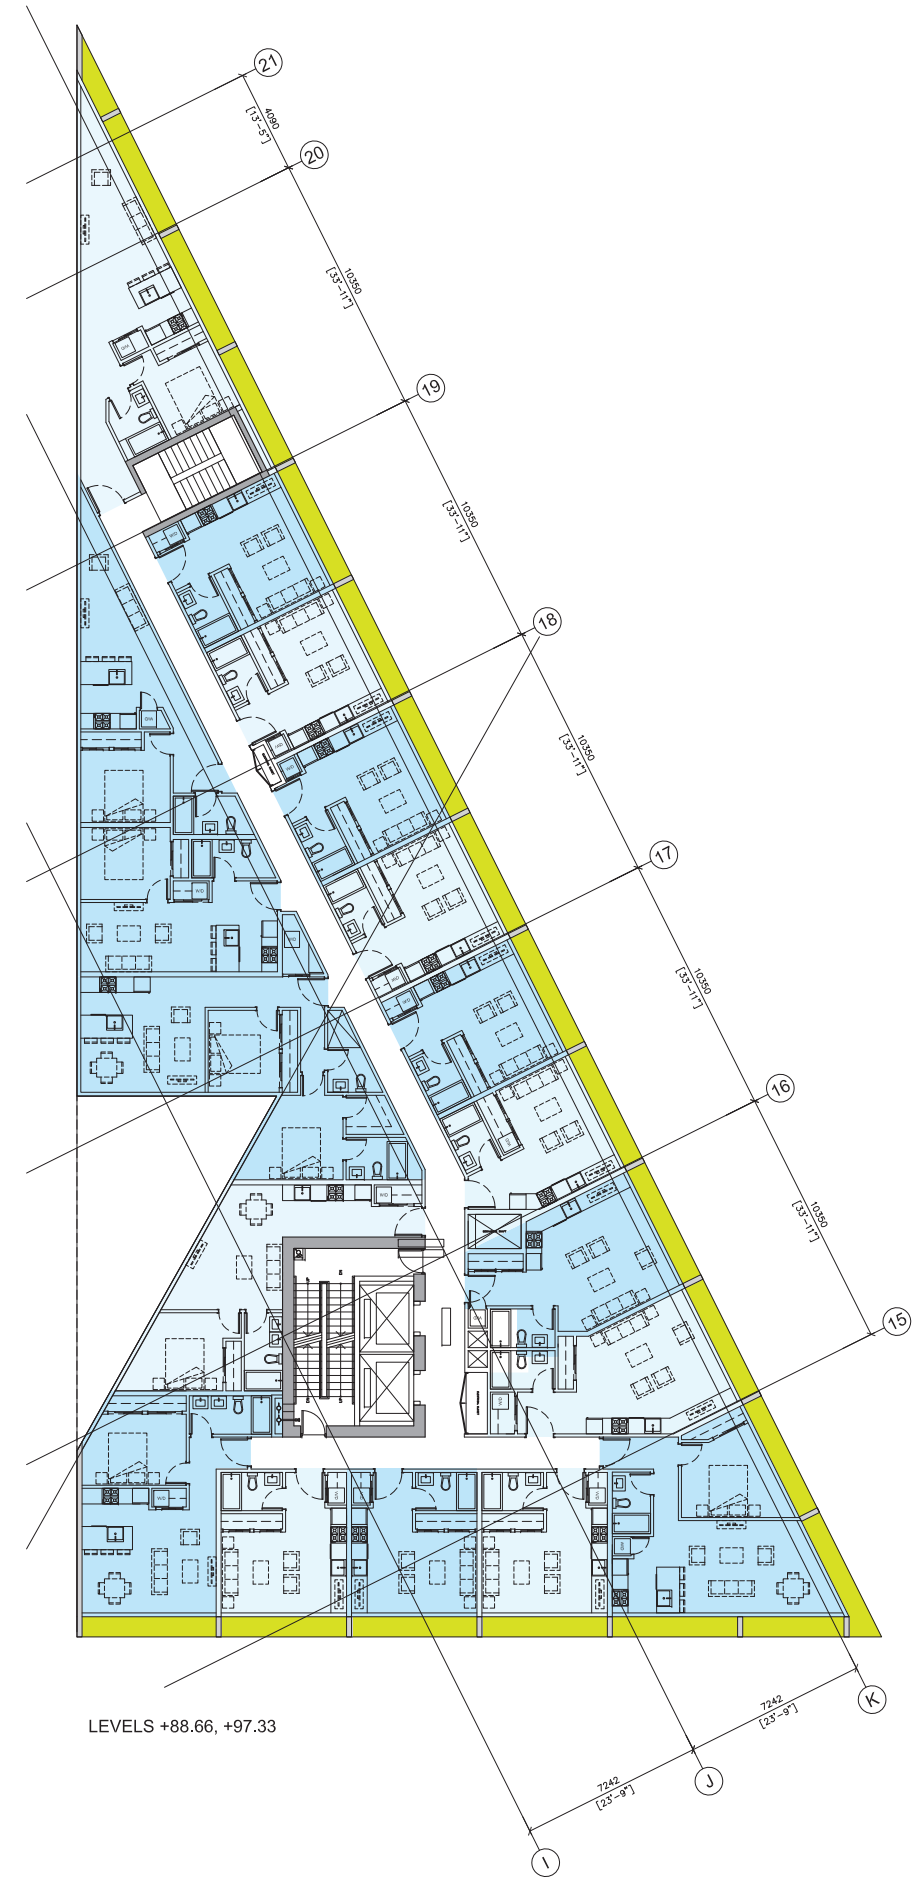

LEVELS +88.66, +97.33

  <b>BEACH AND HOWE</b> 1400 Howe Street Vancouver, British Columbia V6Z 1R8 CANADA	
<b>CLIENT</b> WESTBANK PROJECTS CORP. 1067 West Cordova St. Suite 501 Vancouver, British Columbia, V6C 1C7 Canada	
<b>DESIGN ARCHITECT</b> BIG / BJARKE INGELS GROUP 601 W 26th Street, Suite 1225 New York, New York 10001 USA Tel: +1 347 549 4141 www.big.dk	
<b>ARCHITECT OF RECORD</b> DIALOG VANCOUVER 406-611 Alexander Street Vancouver, British Columbia V6A 1E1 Canada	
<b>ENGINEER</b> BURO HAPPOLD CONSULTING ENGINEERS PC 100 Broadway, 23rd Floor NEW YORK, NY 10005 USA	
<b>ENGINEER</b> GLOTTMAN SIMPSON CONSULTANT ENGINEERING 1661 West 5th Ave Vancouver, British Columbia V6J 1N5 Canada	
<b>SUSTAINABILITY / MEP</b> COBALT ENGINEERING LLP Granville St Vancouver, British Columbia V6C 1S4 Canada	
<b>LANDSCAPE</b> PHILLIPS FAREVAAG SMALLENBERG 1777 West 3rd Ave Vancouver, British Columbia V6J 1K7 Canada	
<b>CONSULTING ARCHITECTURE</b> JAMES KM CHENG 200-77 West 8th Ave Vancouver, British Columbia V5Y 1M8 Canada	

DESCRIPTION	REV.	DATE

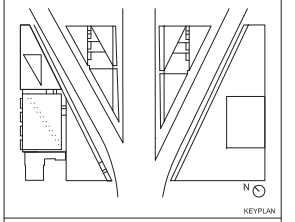

**RENTAL FLOOR PLANS**  
LEVELS 2 - 5

<b>REZONING RESUBMISSION</b>		REV
STATUS	11002_VAN	1:100/1:300
PROJ. NO.	SCALE	A0/Tab SEPT 2012
		FORMAT DATE

**02-A 1 101**