


KINGSWAY

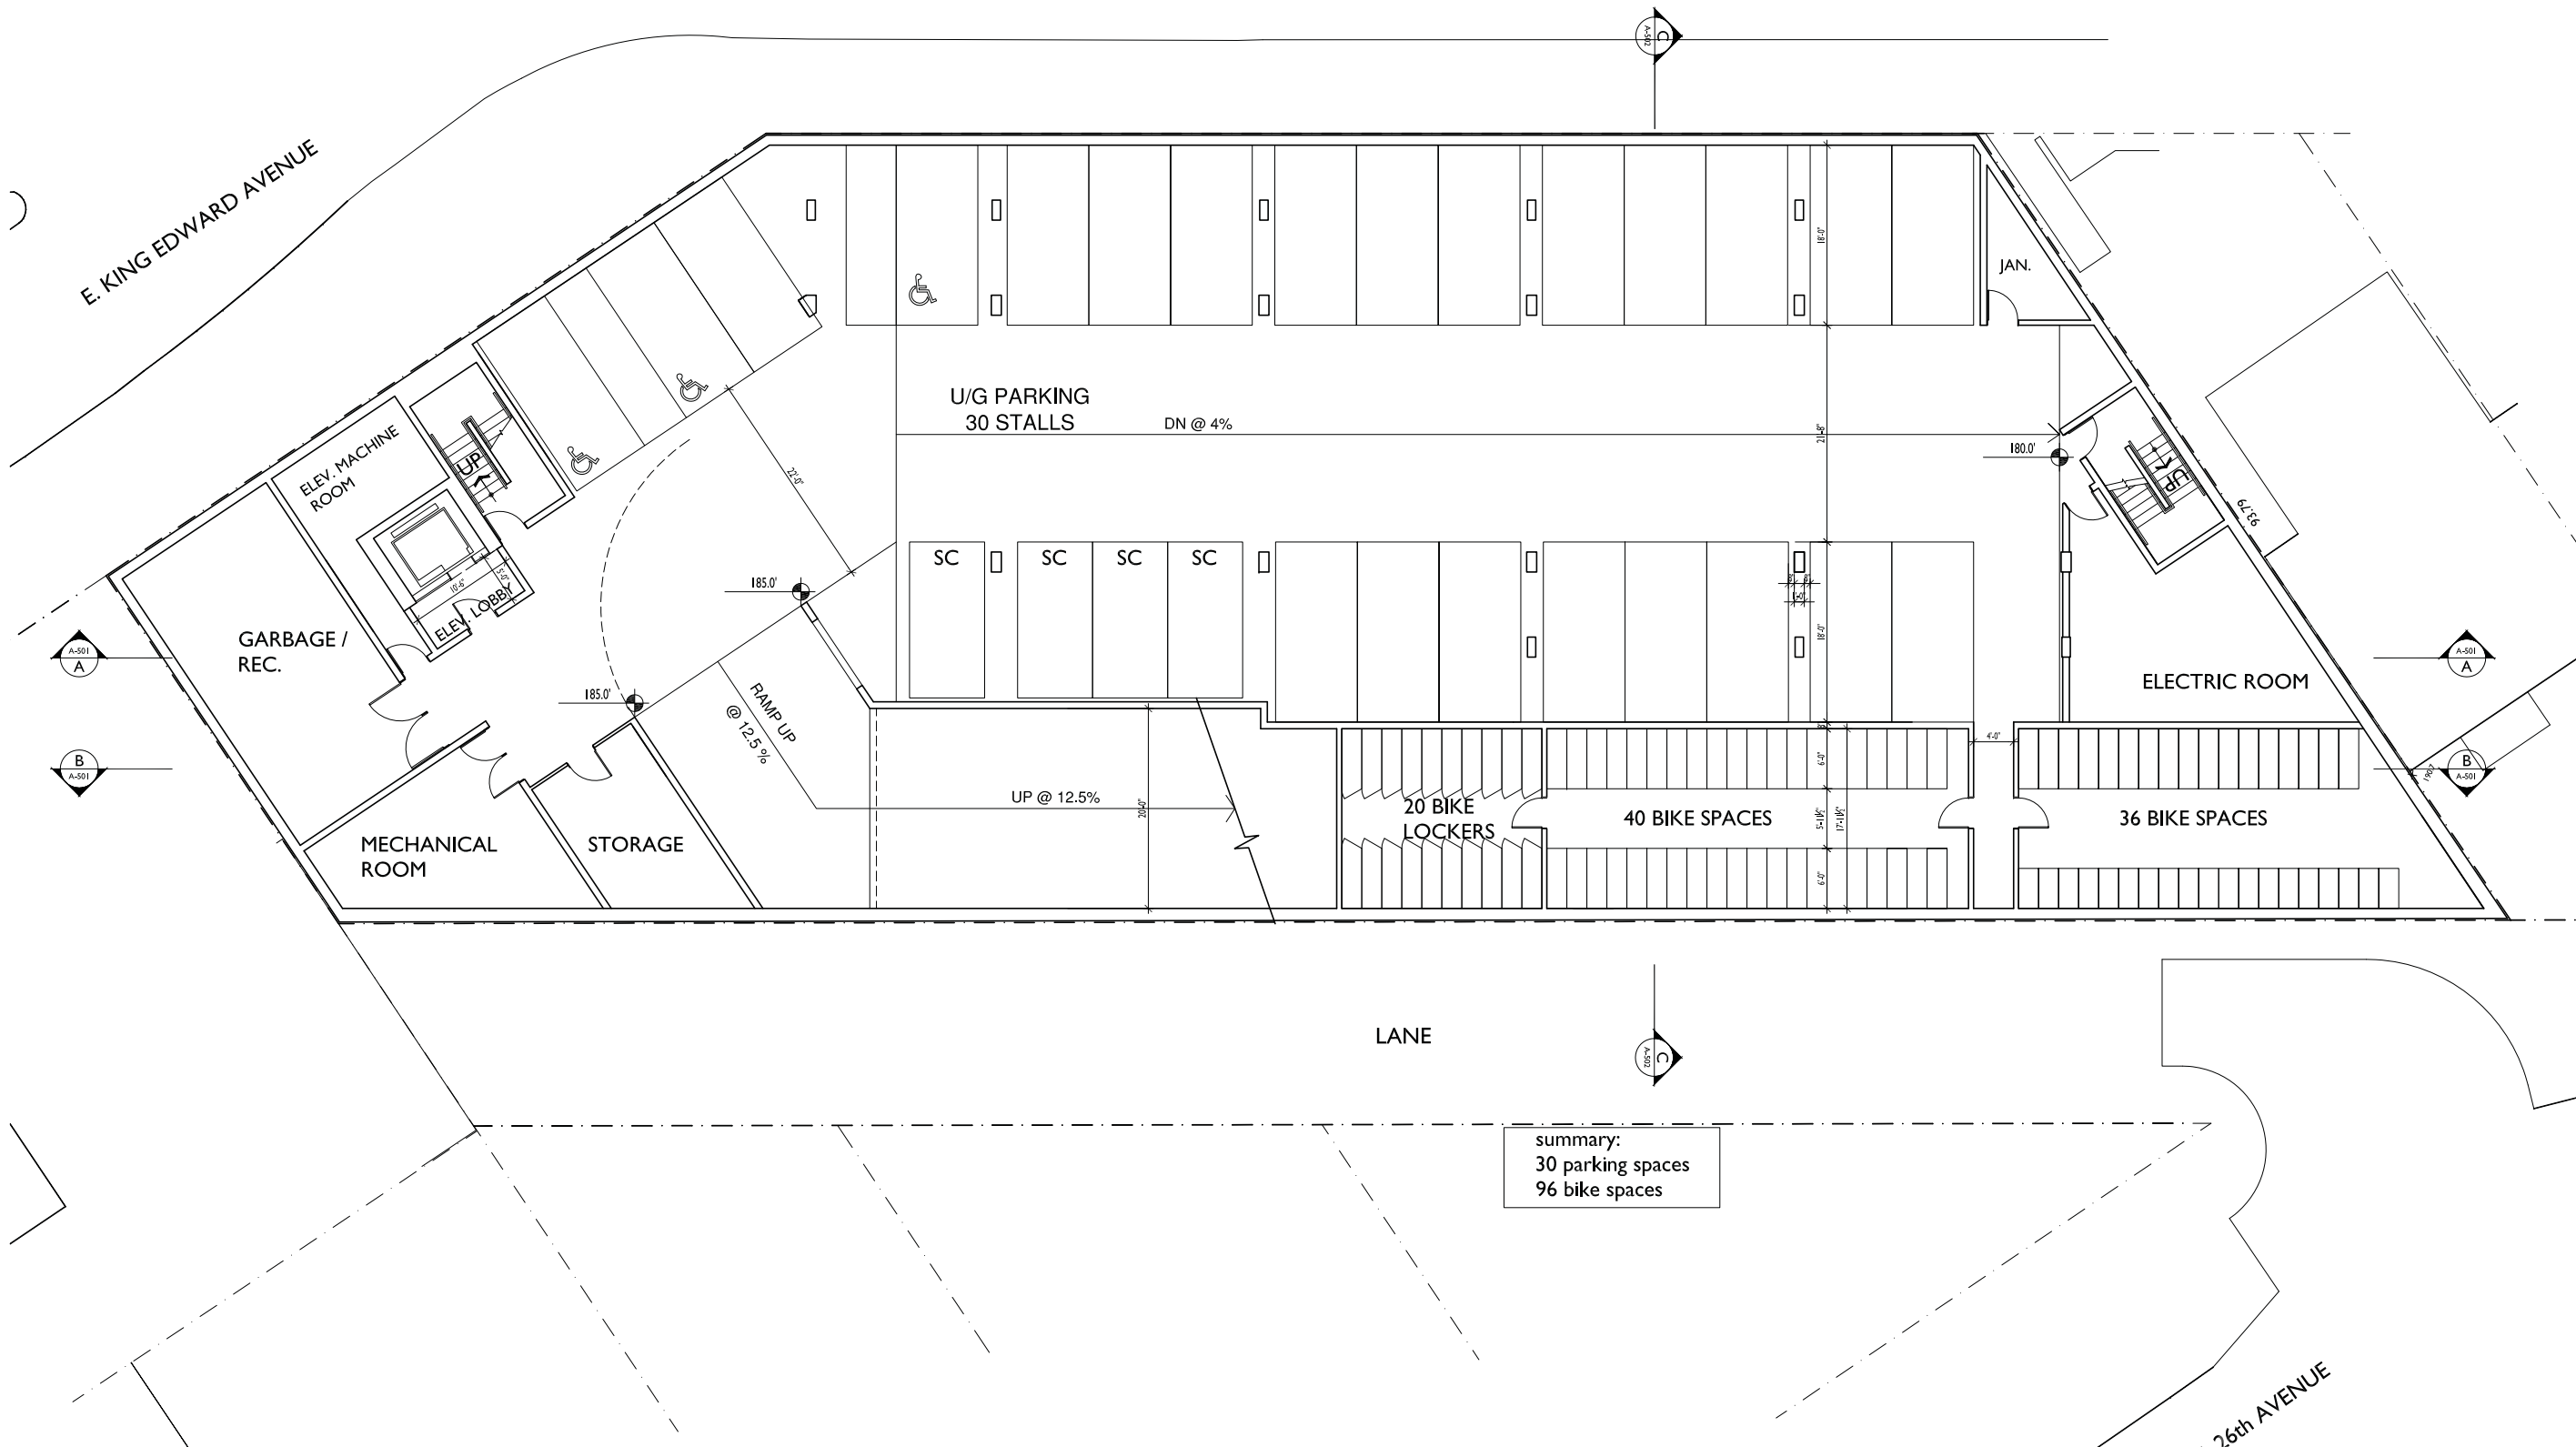


NOTES

NO.	DESCRIPTION

REVISIONS

NO.	DATE	REMARKS
1.	DEC 21st 2012	ISSUED FOR REZONING

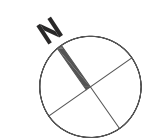

1526 KINGSWAY
VANCOUVER, B.C.

MIXED USE RENTAL BUILDING

PI
FLOOR PLAN

DATE
 DRAWN BY RC
 CHECKED BY AB
 SCALE 1/8"=1'-0"
 JOB NUMBER 1255

summary:
30 parking spaces
96 bike spaces

A-2.01