



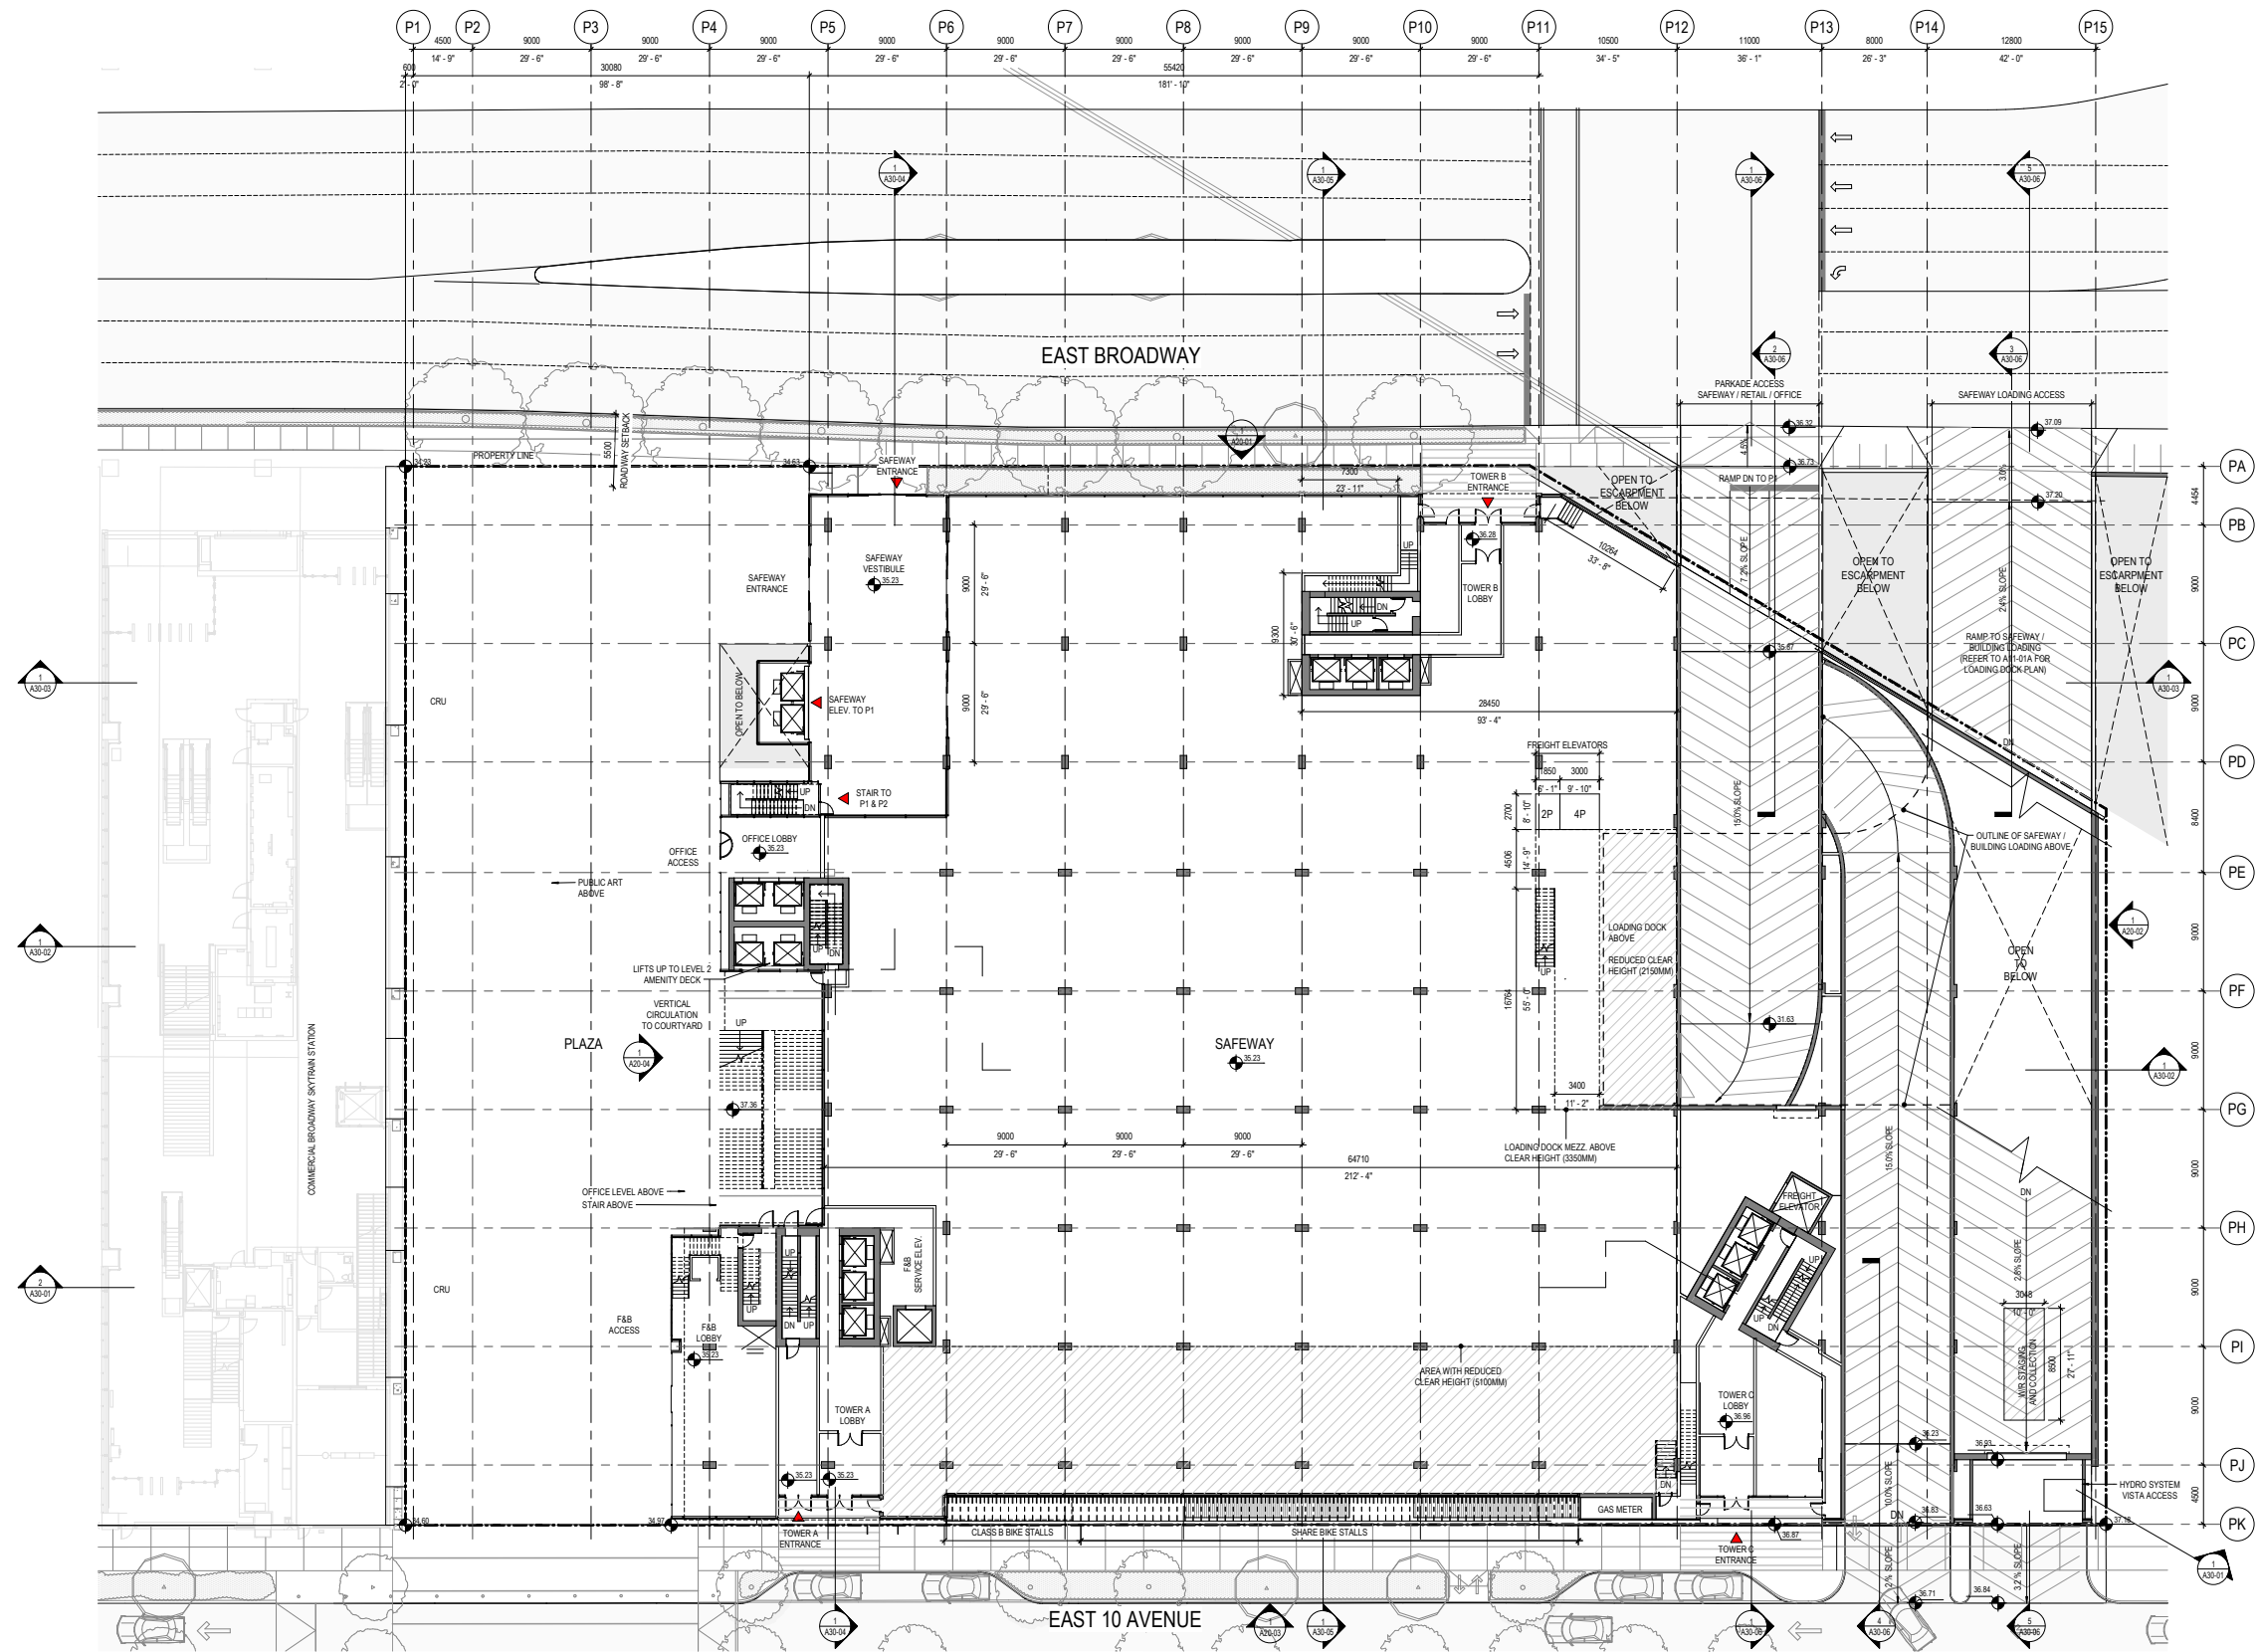

① LEVEL 01 FLOOR PLAN
1:200

BICYCLE PARKING PROVIDED ON LEVEL 01		
USE	STALL TYPE	COUNT
BIKE SHARE	BIKE SHARE	62
TOTAL BICYCLE PARKING PROVIDED ON LEVEL 01		62

 

**PERKINS
+ WILL**

1220 Homer St.
Vancouver, British Columbia
Canada V6B 5Y5
1 604 884 5446
1 604 681 5447
www.perkinswill.com


PROJECT

**BROADWAY +
COMMERCIAL**
1780 EAST BROADWAY



**Crombie REIT +
Westbank Corp.**

KEYPLAN

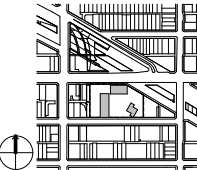

ISSUE CHART

Issued for Planning		May 30, 2019
DATE	ISSUE	DATE




Job Number	411812.000
Drawn	Author
Checked	Checker
Approved	Approver
TITLE	

LEVEL 01 FLOOR PLAN

SHEET NUMBER

A11-01

Copyright © 2016 Perkins+Will

   


PROJECT

**BROADWAY +
COMMERCIAL**
1780 EAST BROADWAY



**Crombie REIT +
Westbank Corp.**

KEY PLAN

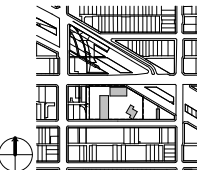

ISSUE CHART


ISSUE	DATE
Issued for Planning	May 30, 2019

Job Number	411812.000
Drawn	Author
Checked	Checker
Approved	Approver
TITLE	


LEVEL 02 FLOOR PLAN

SHEET NUMBER

A11-02

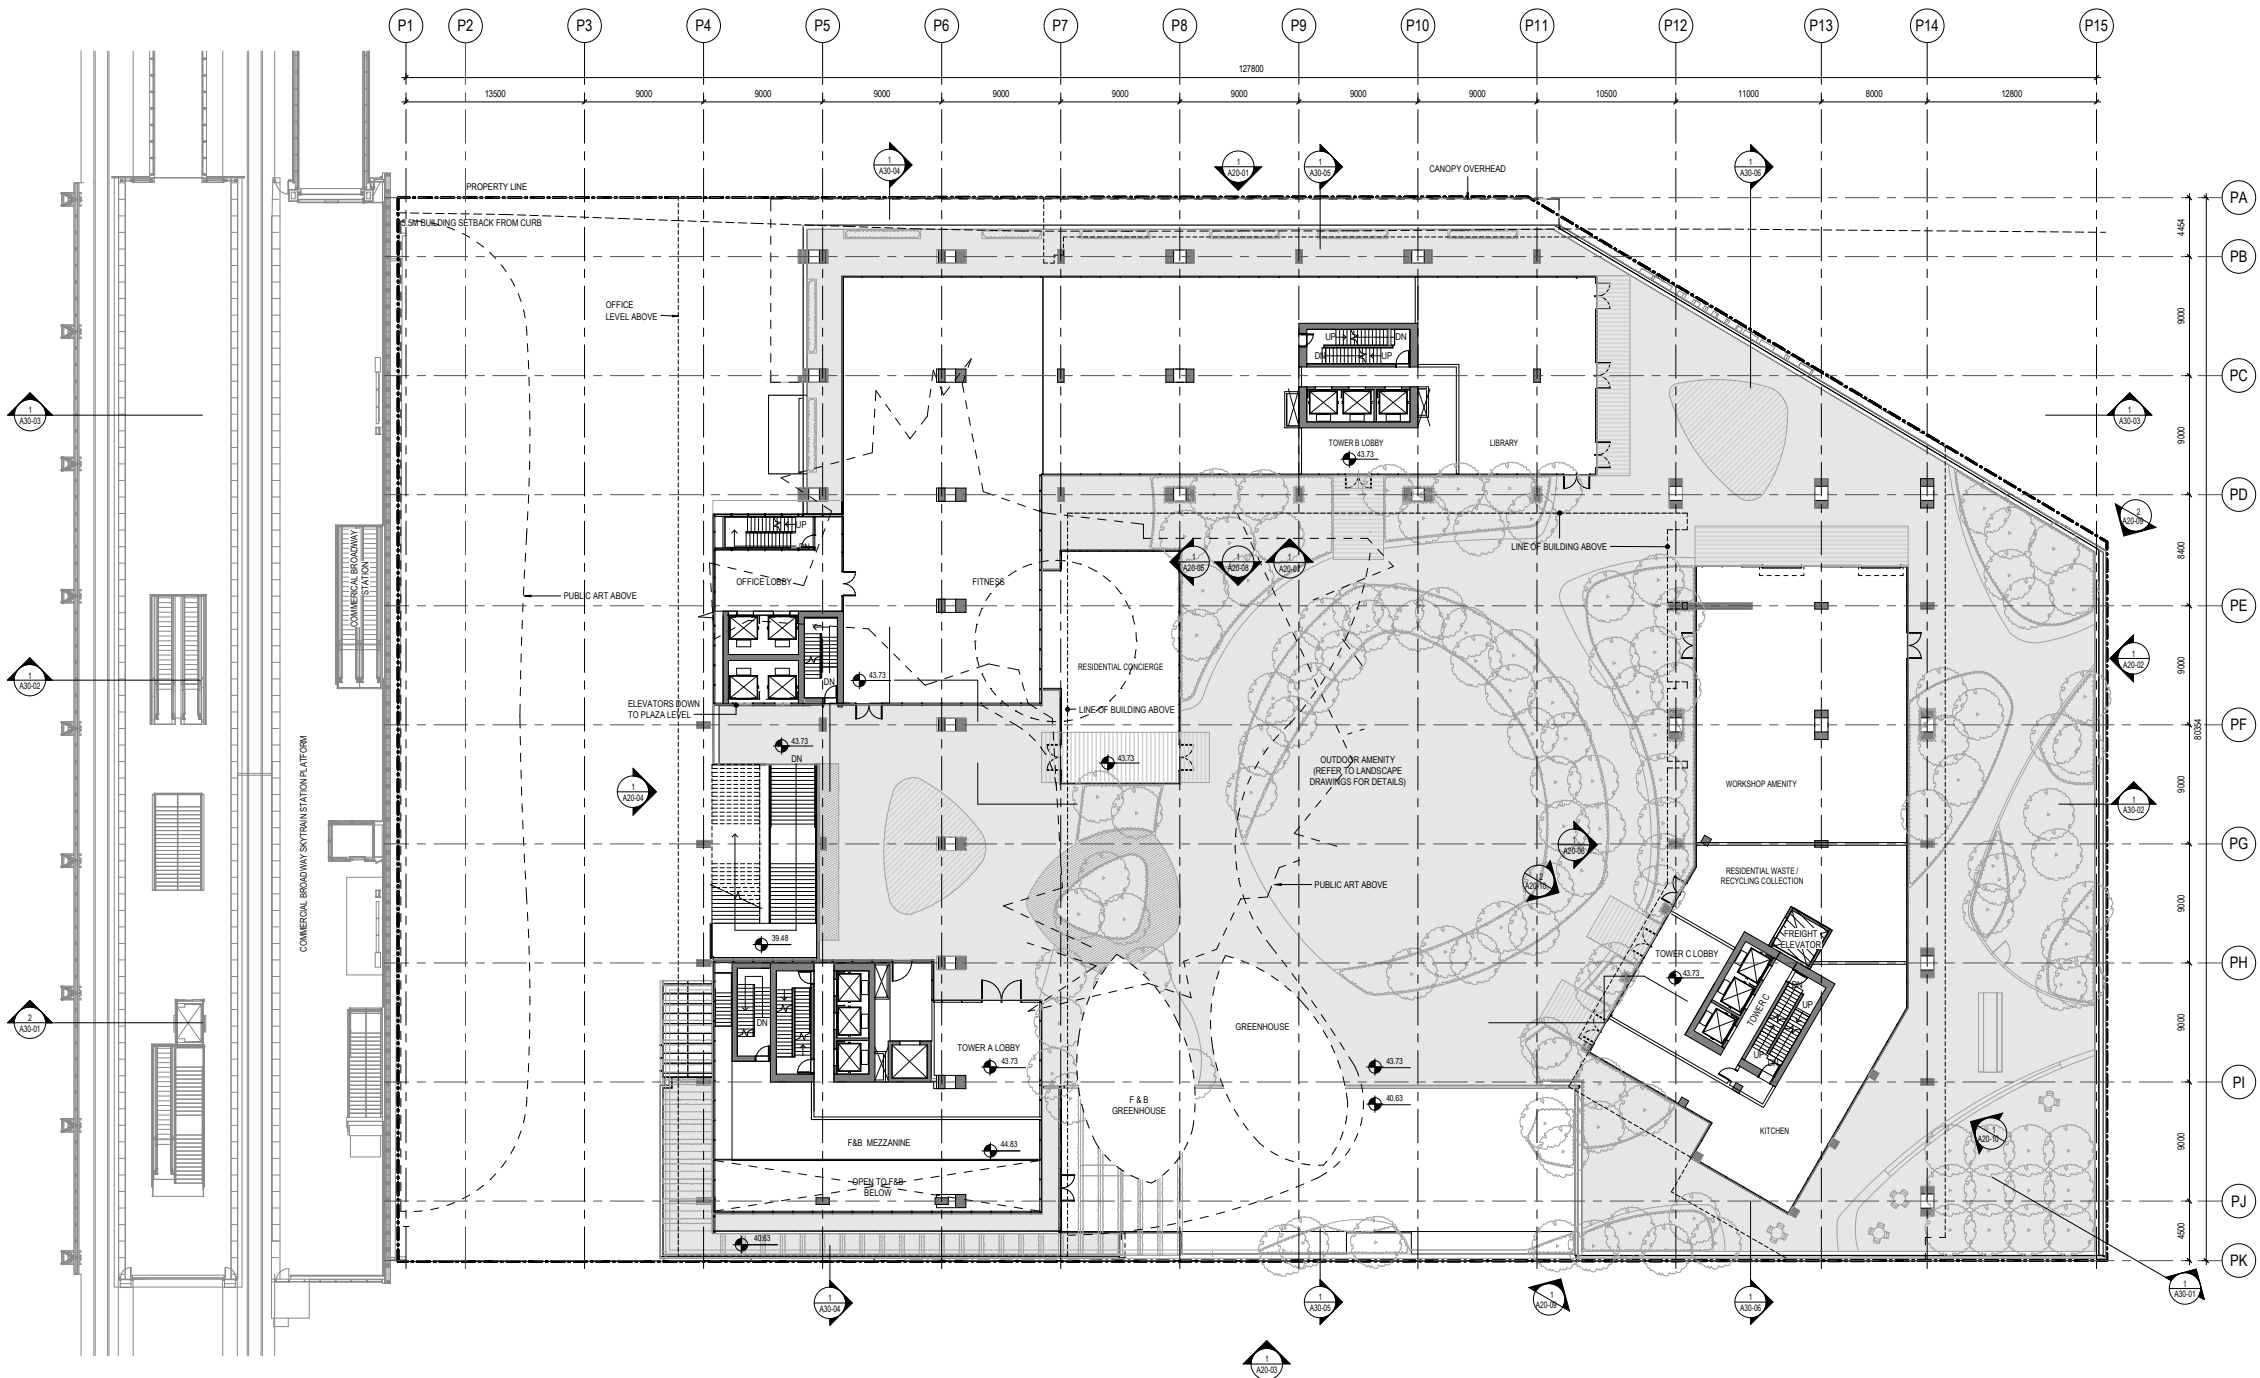

① **LEVEL 02 FLOOR PLAN**
1:200

 


PROJECT

BROADWAY +
COMMERCIAL
1780 EAST BROADWAY



Crombie REIT +
Westbank Corp.

KEYPLAN

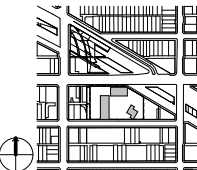

ISSUE CHART


ISSUE	ISSUED FOR REVISION	DATE
1	ASB-05	May 30, 2019

Job Number	411812.000
Drawn	Author
Checked	Checker
Approved	Approver
TITLE	

LEVEL 03-04 FLOOR PLAN

SHEET NUMBER

A11-03

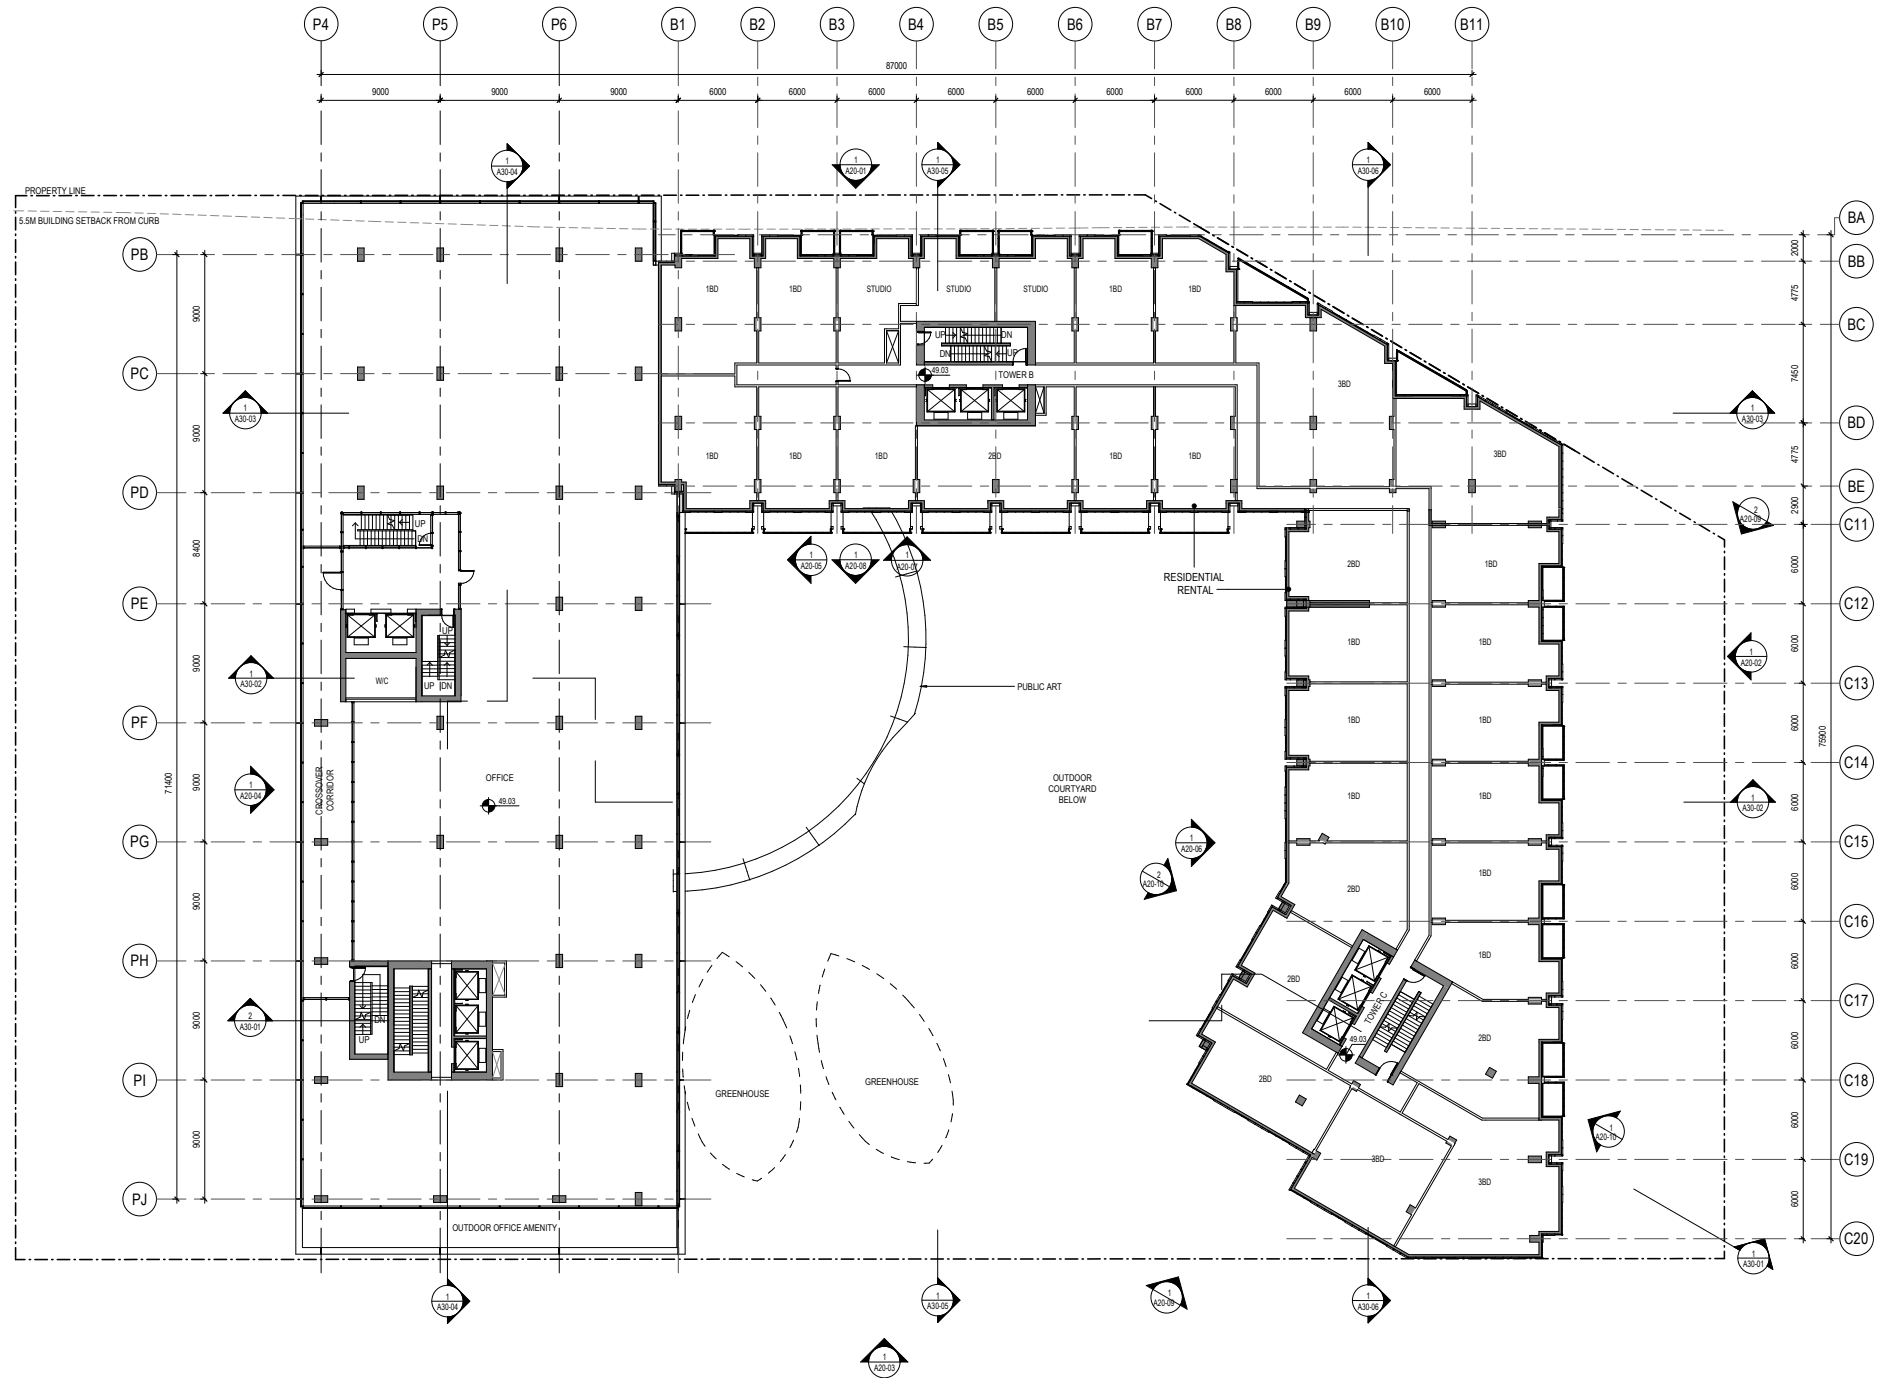

1 LEVEL 03 FLOOR PLAN
1:200


PROJECT

**BROADWAY +
COMMERCIAL**
1780 EAST BROADWAY



**Crombie REIT +
Westbank Corp.**

KEYPLAN

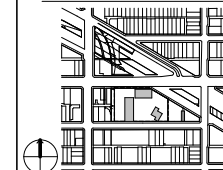

ISSUE CHART

Issued for Recording	May 30, 2019
DATE	DATE



Job Number	411812.000
Drawn	Author
Checked	Checker
Approved	Approver
TITLE	

**LEVEL 05-06 & 05M
FLOOR PLANS**

SHEET NUMBER


A11-05

Copyright © 2015 Perkins+Will

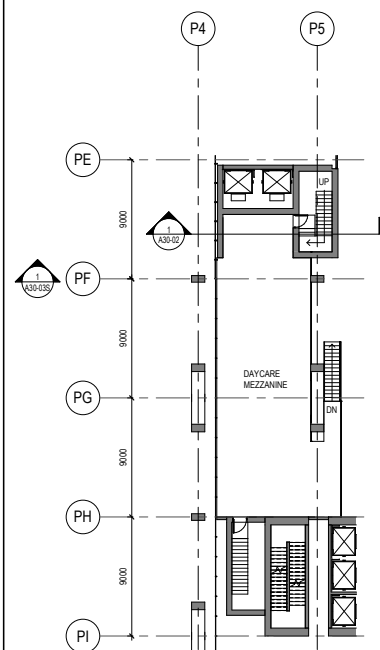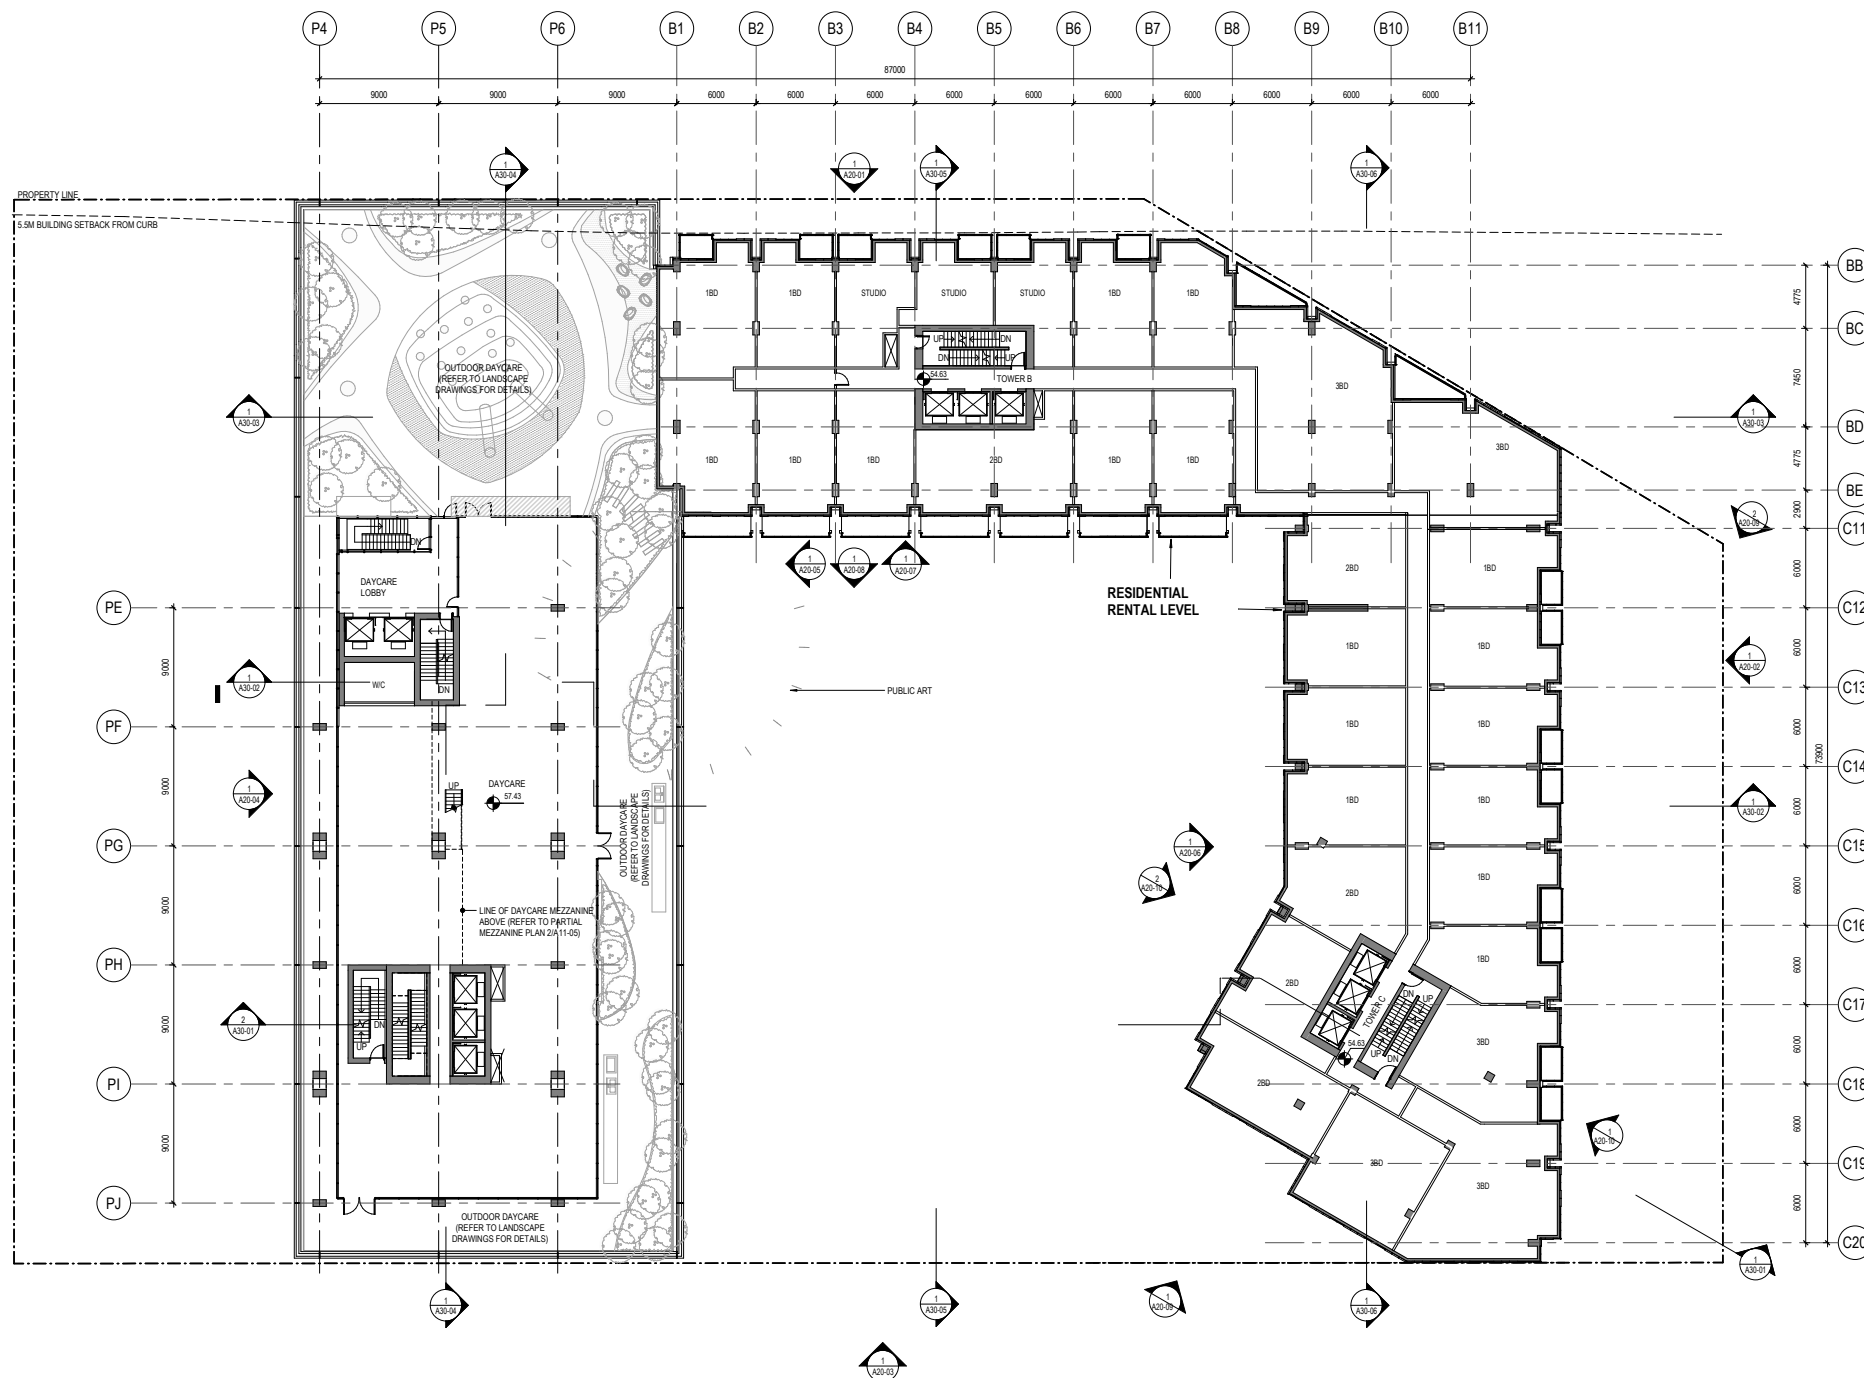

2 LEVEL 05M MEZZANINE PLAN
1:200

1 LEVEL 05 FLOOR PLAN
1:200

 


PROJECT

BROADWAY +
COMMERCIAL
1780 EAST BROADWAY



Crombie REIT +
Westbank Corp.

KEYPLAN

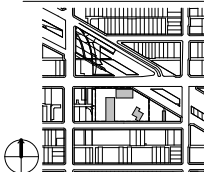

ISSUE CHART


ISSUE	ISSUED FOR REVISION	DATE
1	ISSUED FOR REVISION	May 30, 2019

Job Number	411812.000
Drawn	Author
Checked	Checker
Approved	Approver
TITLE	


LEVEL 07 FLOOR PLAN

SHEET NUMBER

A11-07

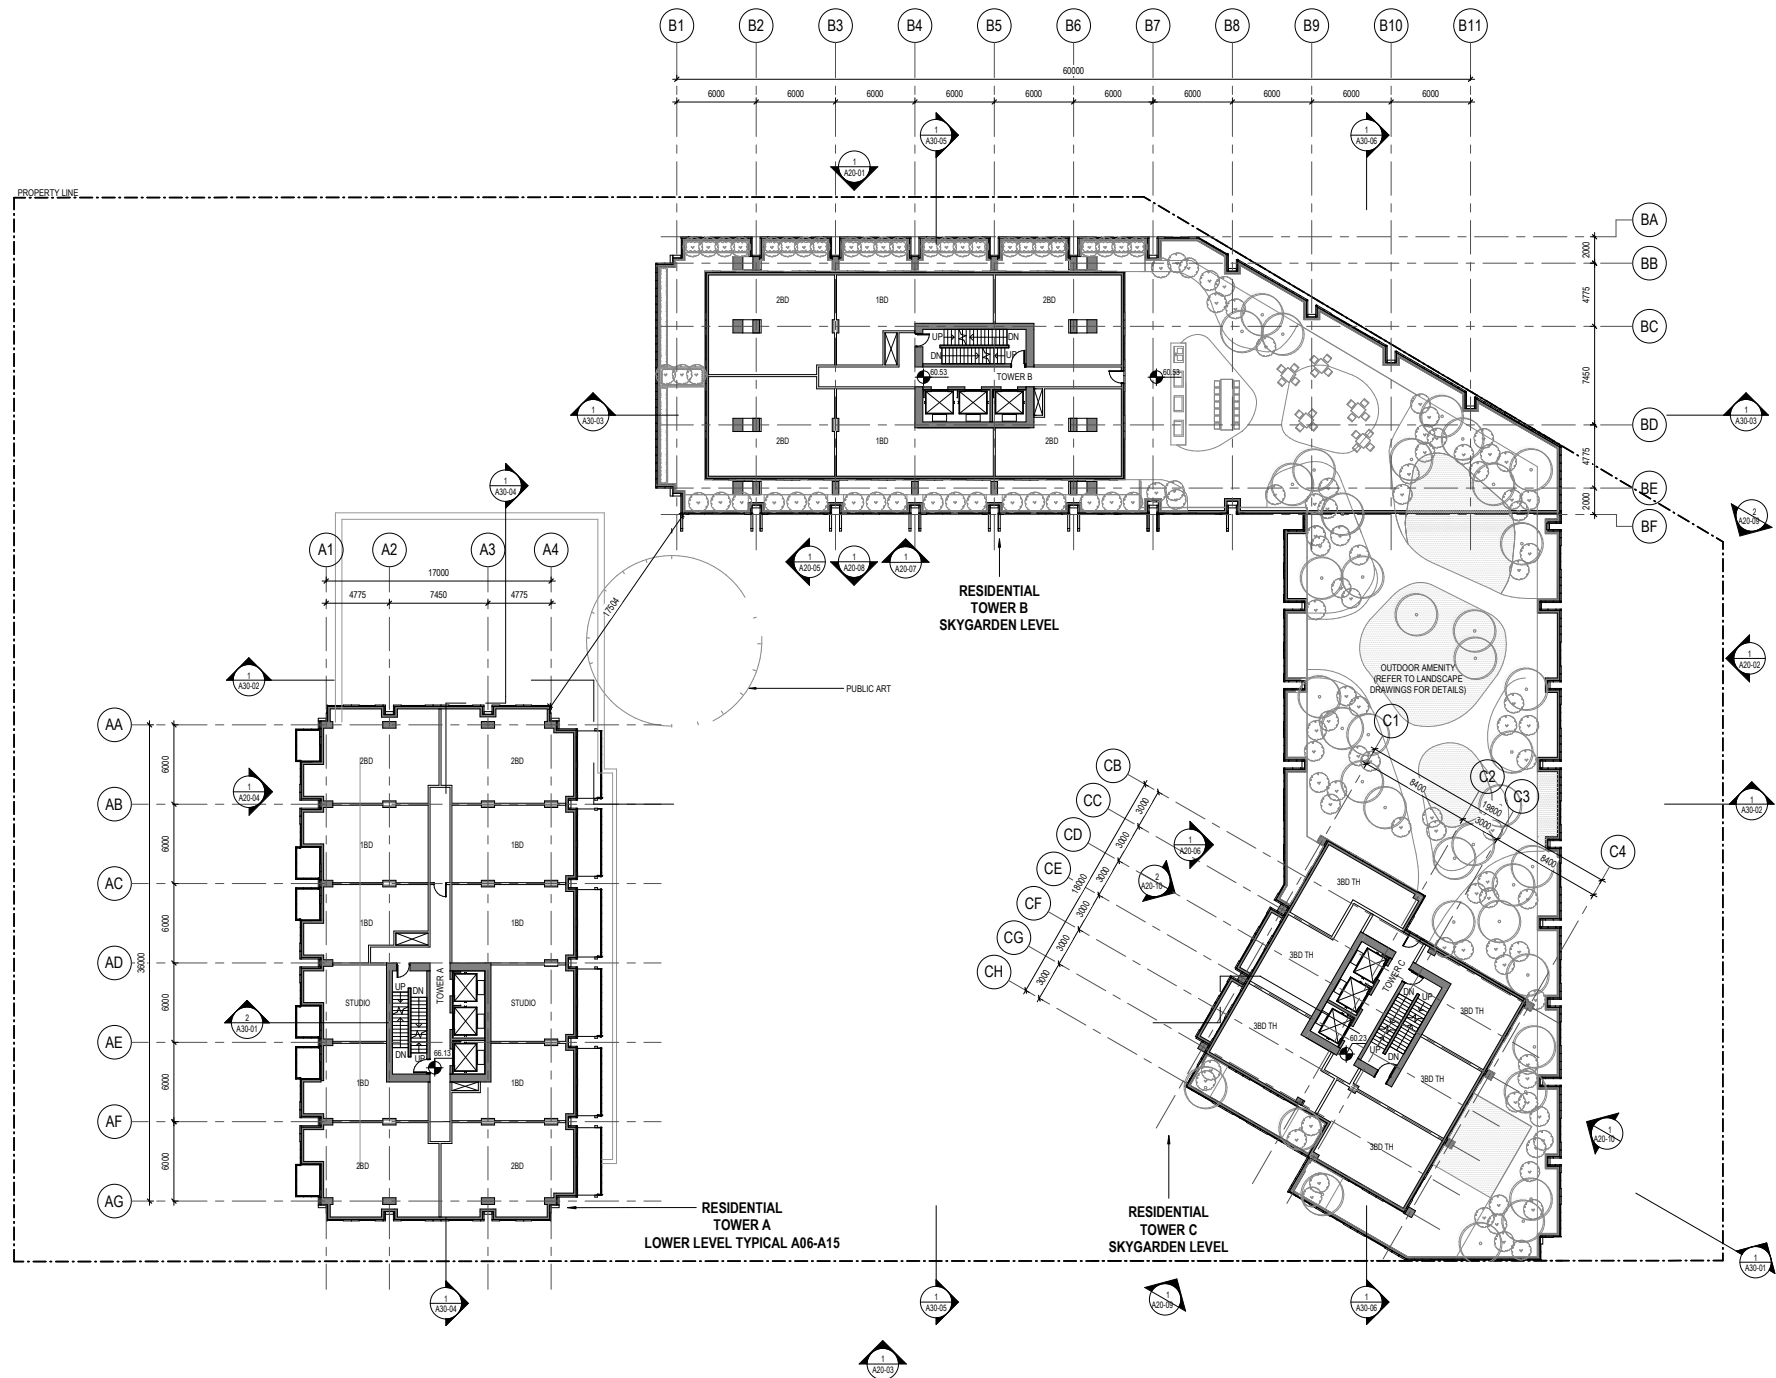

1 LEVEL 07 FLOOR PLAN
1:200

 


PROJECT

BROADWAY +
COMMERCIAL
1780 EAST BROADWAY



Crombie REIT +
Westbank Corp.

KEYPLAN

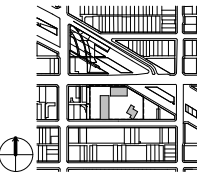

ISSUE CHART

ISSUE	Issued for Reasoning	May 30, 2019
DATE	DATE	DATE


Job Number 411812.000
Drawn Author
Checked Checker
Approved Approver
TITLE

LEVEL 08 FLOOR PLAN


SHEET NUMBER

A11-08

Copyright © 2016 Perkins+Will

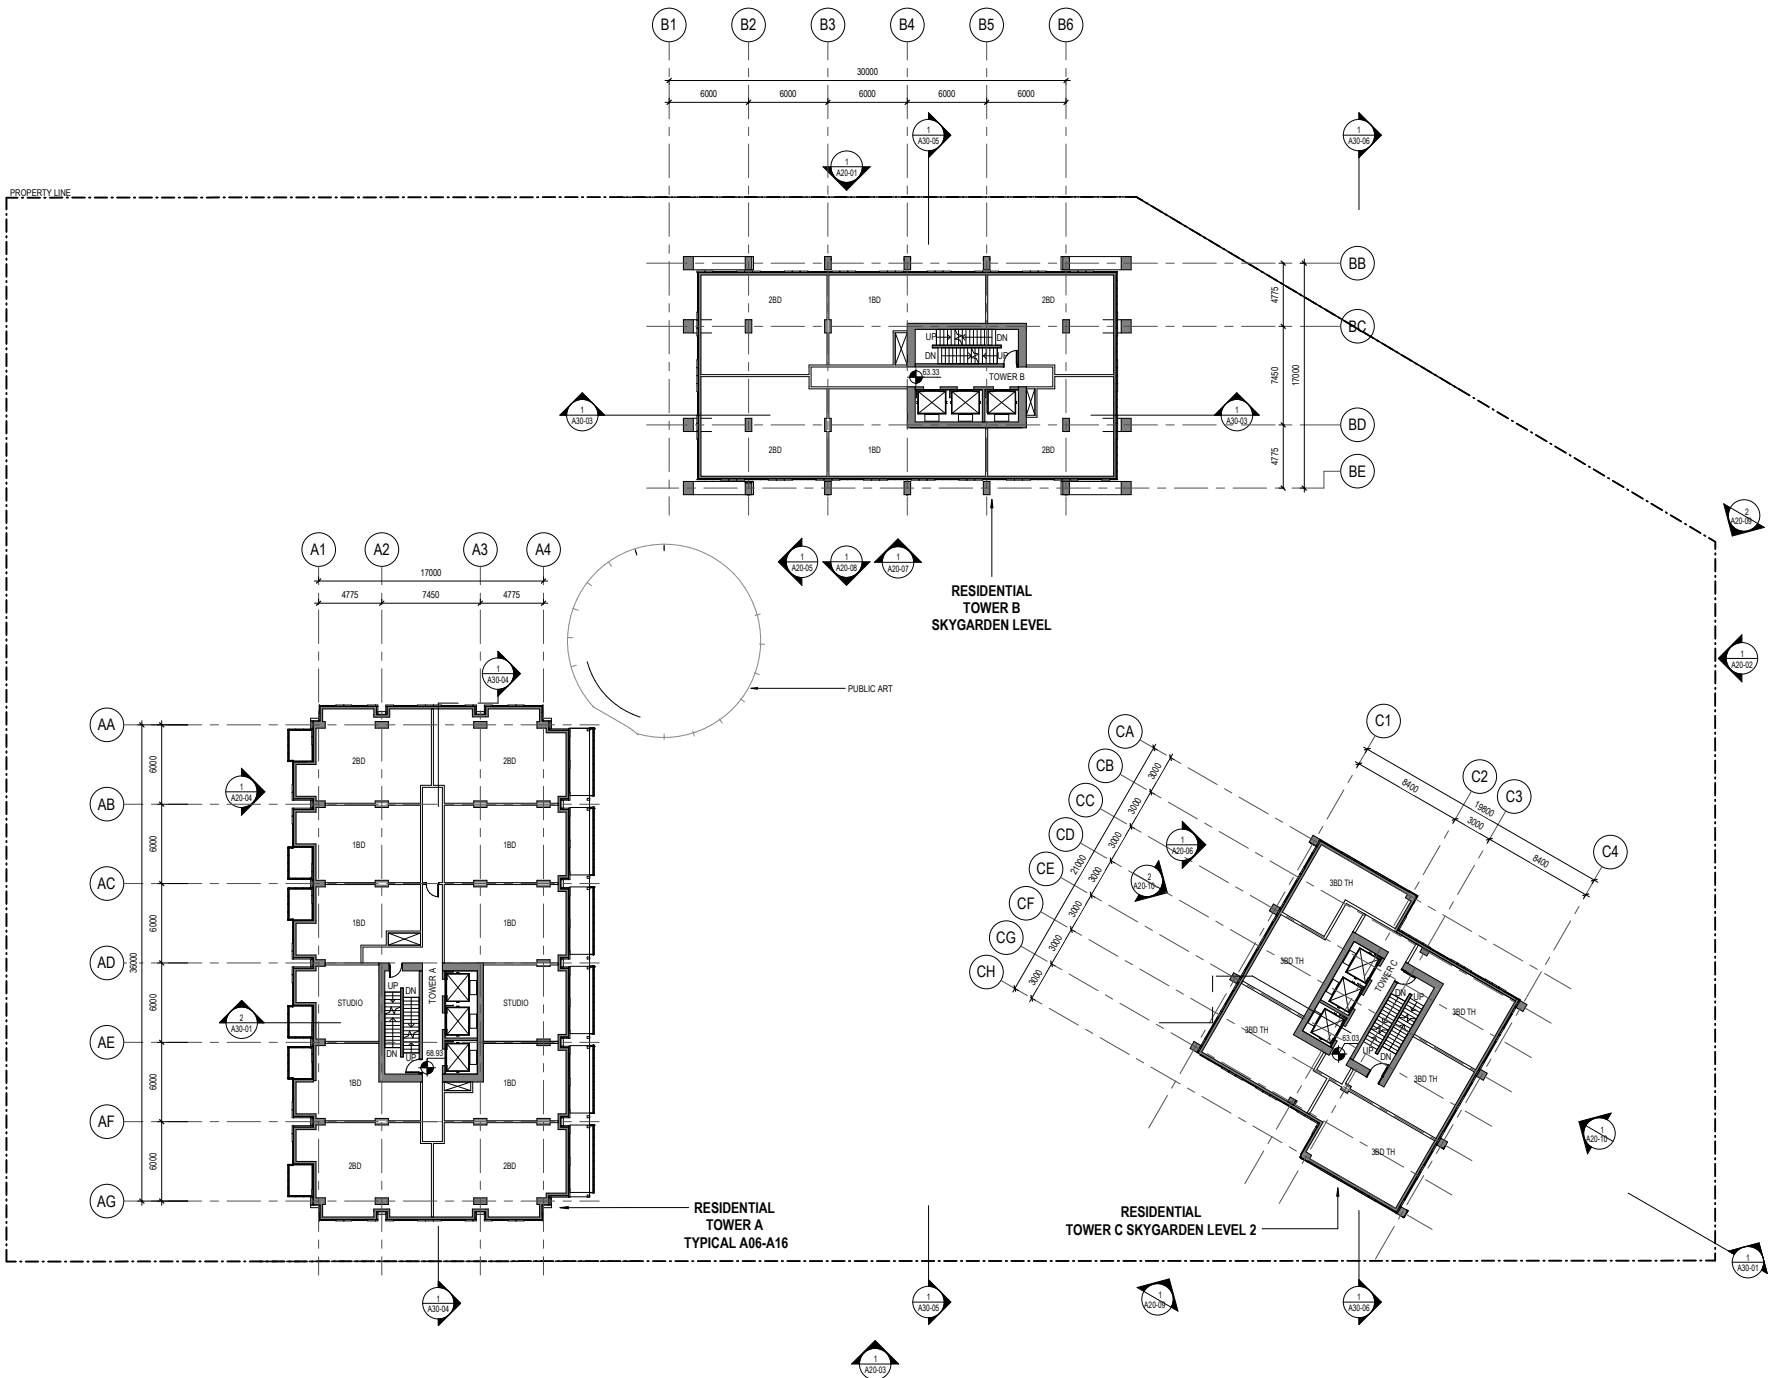

1 LEVEL 08 FLOOR PLAN
1:200

 


PROJECT

BROADWAY +
COMMERCIAL
1780 EAST BROADWAY



Crombie REIT +
Westbank Corp.

KEYPLAN

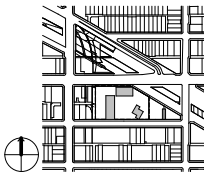

ISSUE CHART

DATE	ISSUE	DATE
	Issued for Reasoning	May 30, 2019


Job Number	411812.000
Drawn	Author
Checked	Checker
Approved	Approver

TITLE


TYPICAL LOWER FLOOR
PLAN

SHEET NUMBER

A11-09

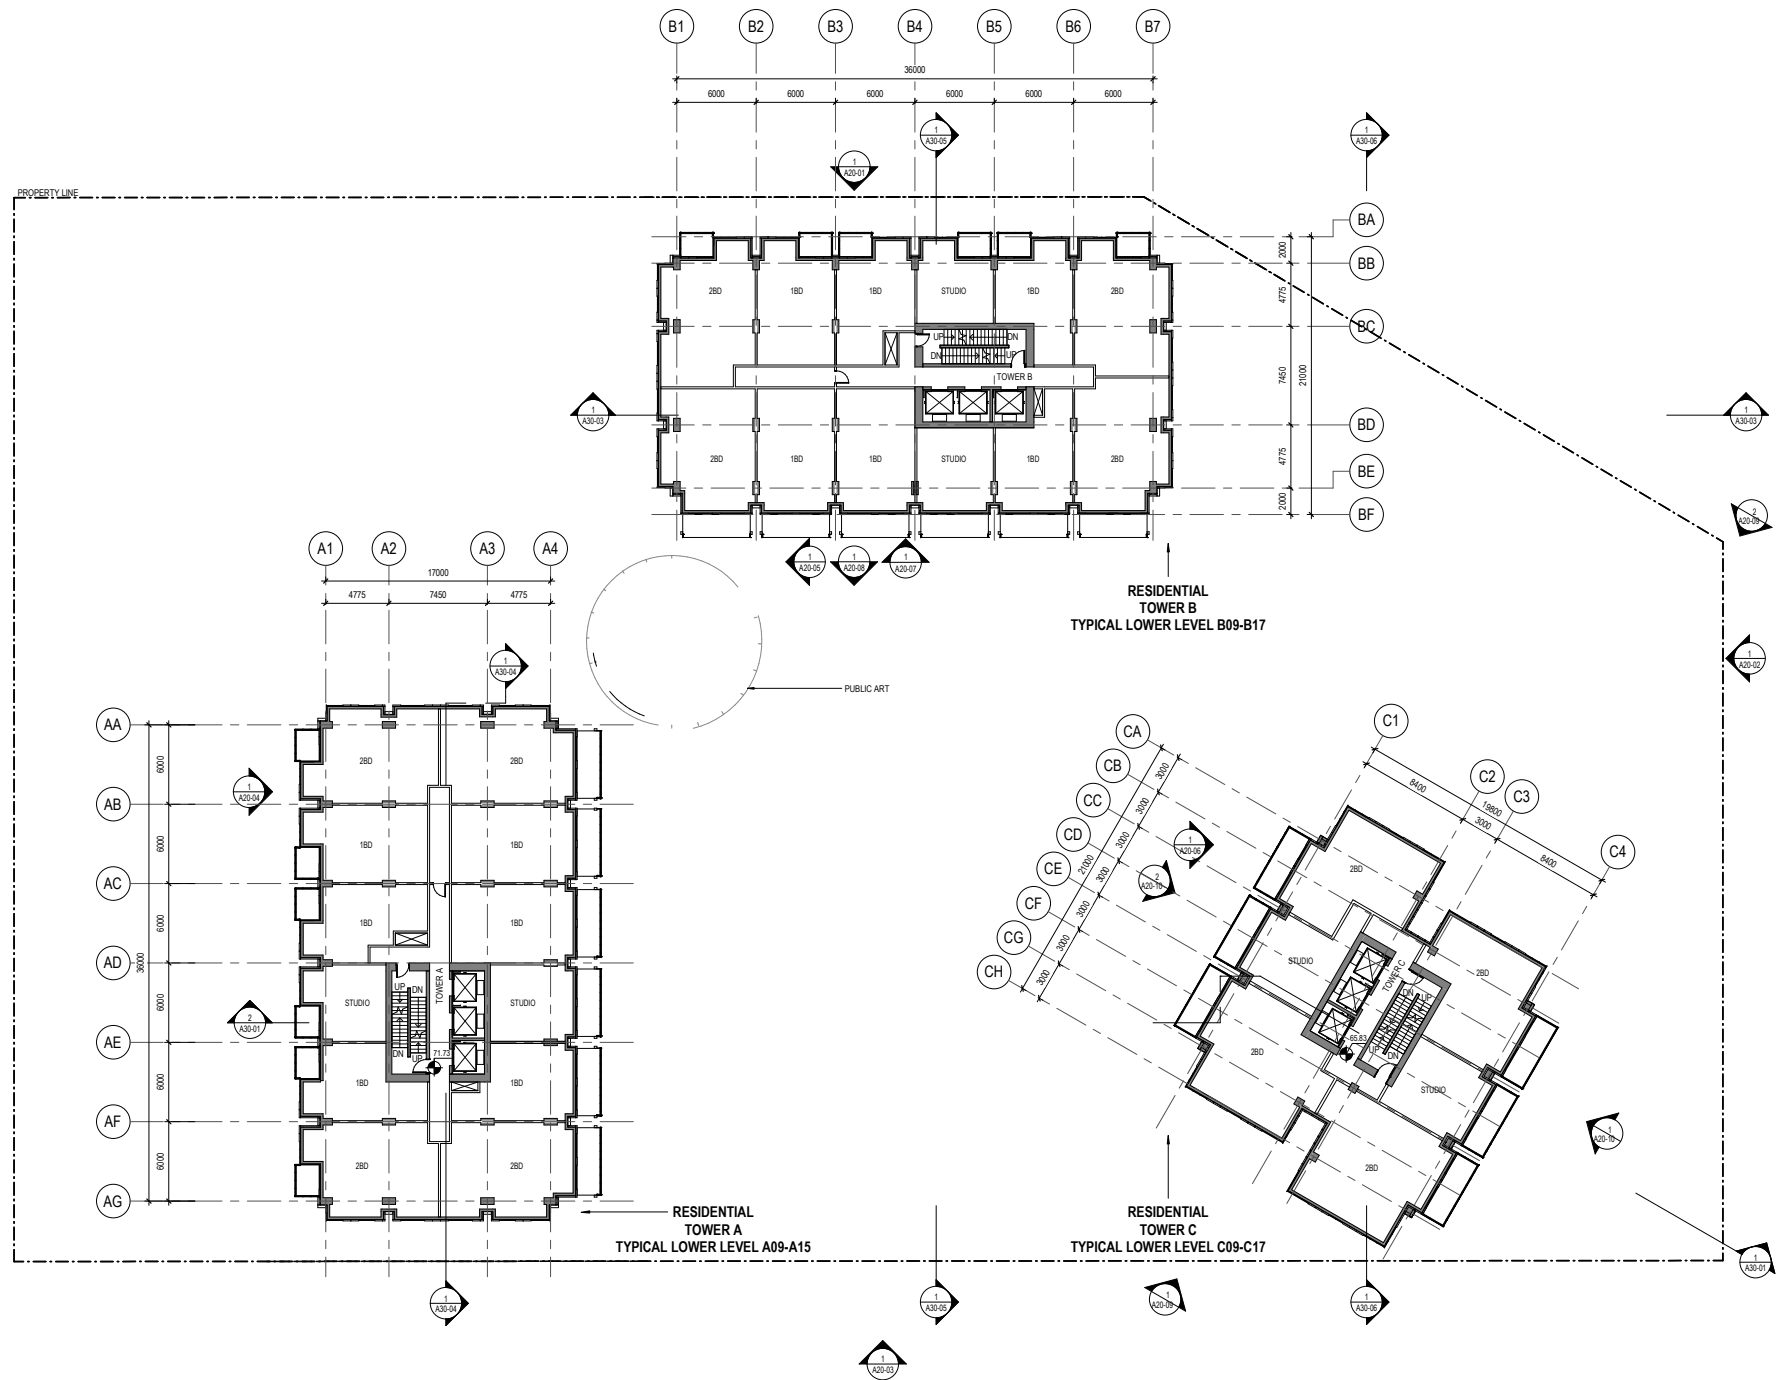

1 LEVEL 09 FLOOR PLAN
1 : 200

 


PROJECT

BROADWAY +
COMMERCIAL
1780 EAST BROADWAY



Crombie REIT +
Westbank Corp.

KEYPLAN

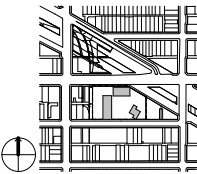

ISSUE CHART

Issued for Recording	May 30, 2019
DATE	DATE

Job Number 411812.000

Drawn Author

Checked Checker

Approved Approver


TITLE

LEVEL A16, B18, C18
SKYGARDEN FLOOR
PLAN


SHEET NUMBER

A11-18

Copyright © 2016 Perkins+Will

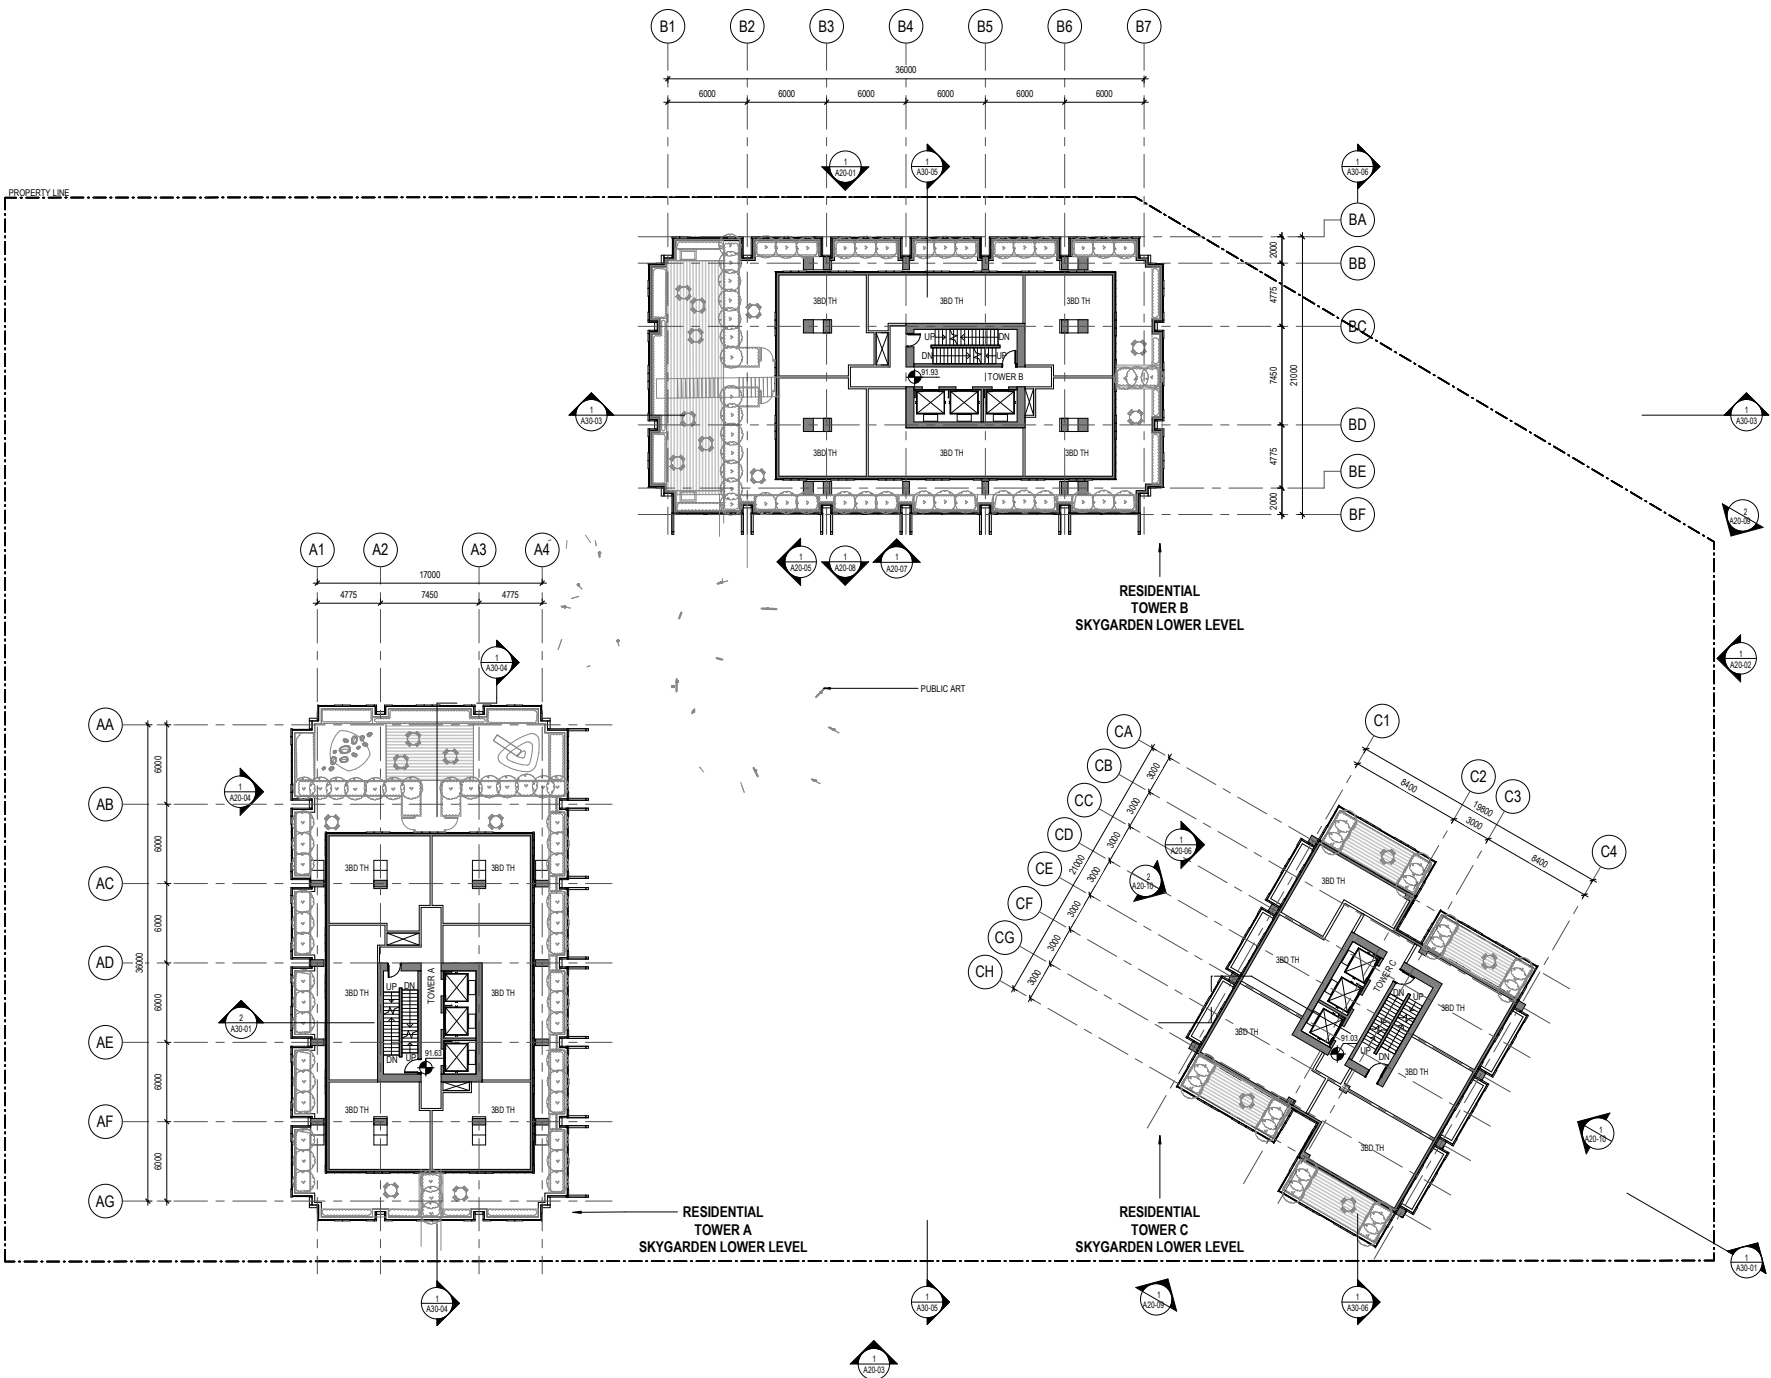

4 LEVEL 16 FLOOR PLAN
1:200

 


PROJECT

BROADWAY +
COMMERCIAL
1780 EAST BROADWAY



Crombie REIT +
Westbank Corp.

KEYPLAN

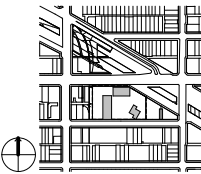

ISSUE CHART

DATE	ISSUE	DATE
	Issued for Reasoning	May 30, 2019


Job Number	411812.000
Drawn	Author
Checked	Checker
Approved	Approver

TITLE


LEVEL A17, B19, C19
UPPER SKYGARDEN
FLOOR PLAN

SHEET NUMBER

A11-19

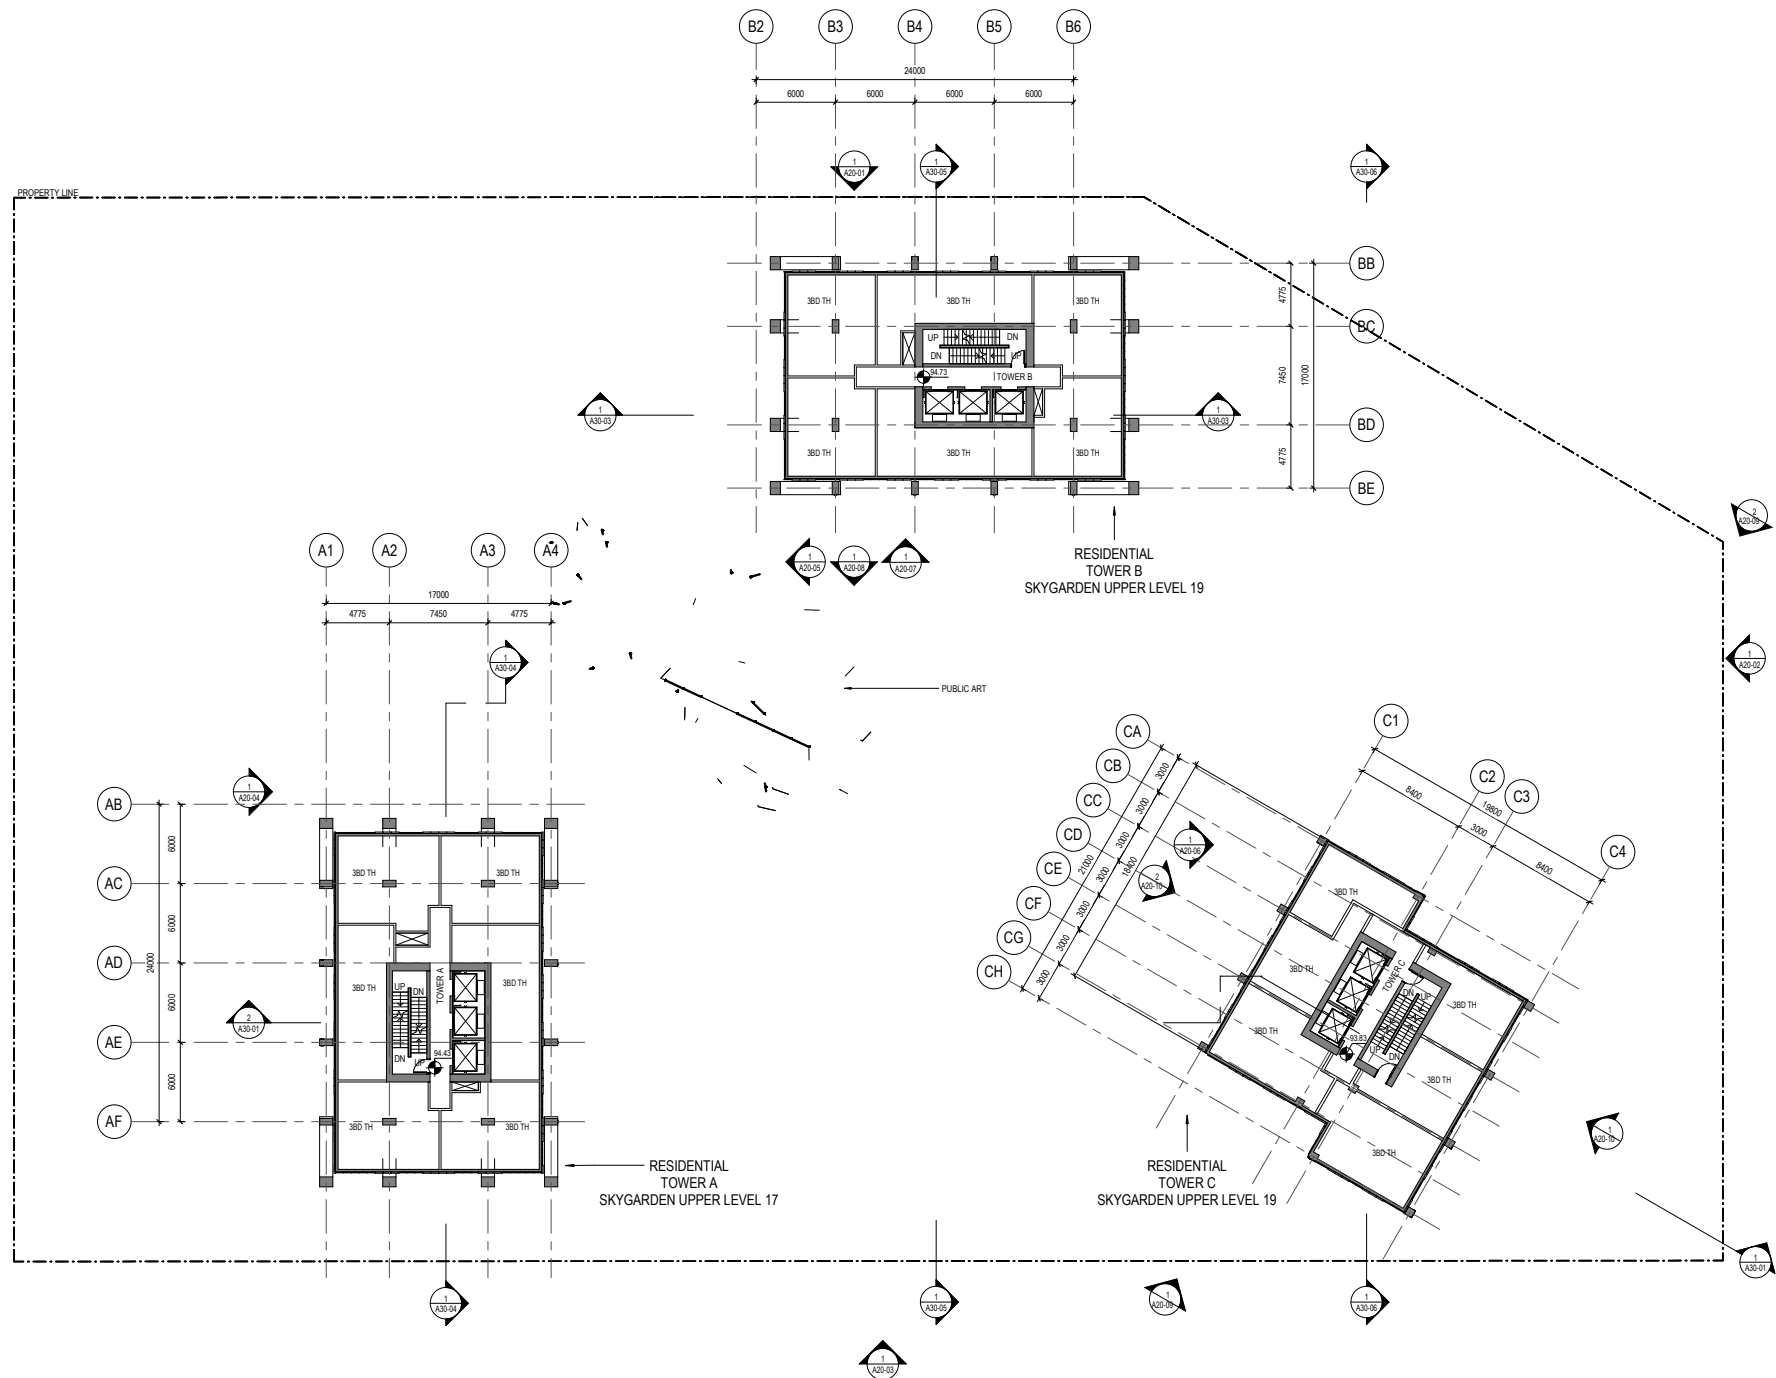

1 LEVEL 17 FLOOR PLAN
1:200

 


PROJECT

BROADWAY +
COMMERCIAL
1780 EAST BROADWAY



Crombie REIT +
Westbank Corp.

KEYPLAN

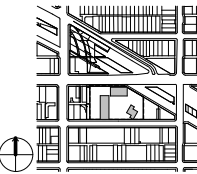

ISSUE CHART

ISSUE	Issued for Reasoning	May 30, 2019
DATE	DATE	DATE


Job Number 411812.000
Drawn Author
Checked Checker
Approved Approver
TITLE

TYPICAL MID FLOOR
PLAN


SHEET NUMBER

A11-20

Copyright © 2016 Perkins+Will

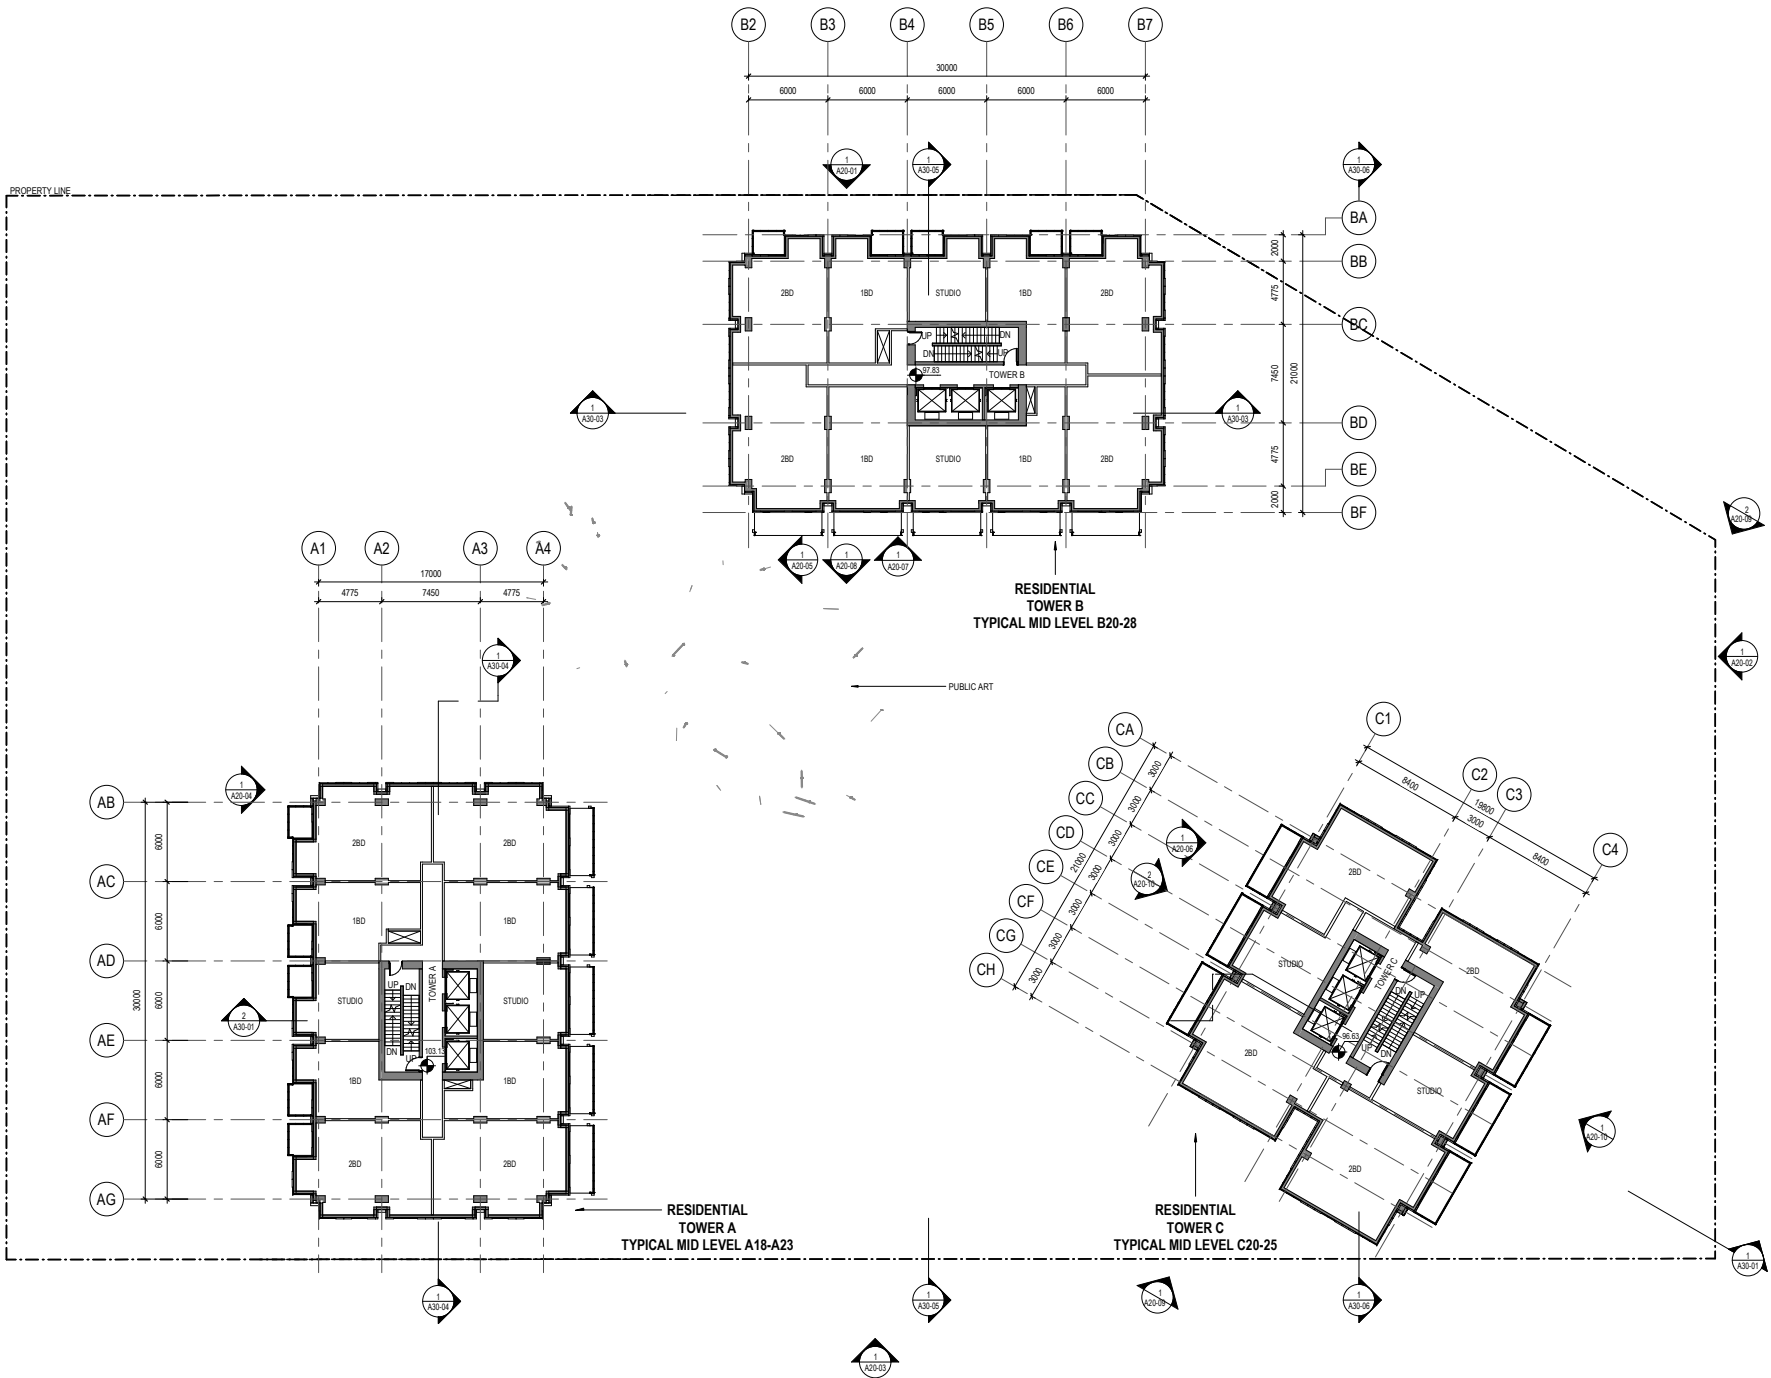

1 LEVEL 20 FLOOR PLAN
1:200

 


PROJECT

BROADWAY +
COMMERCIAL
1780 EAST BROADWAY



Crombie REIT +
Westbank Corp.

KEYPLAN

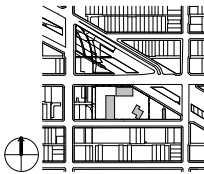

ISSUE CHART

DATE	ISSUE	DATE
	Issued for Reasoning	May 30, 2019

Job Number	411812.000
Drawn	Author
Checked	Checker
Approved	Approver


TITLE

LEVEL A24 SKYGARDEN
& B24,C24 FLOOR PLAN


SHEET NUMBER

A11-24

Copyright © 2016 Perkins+Will

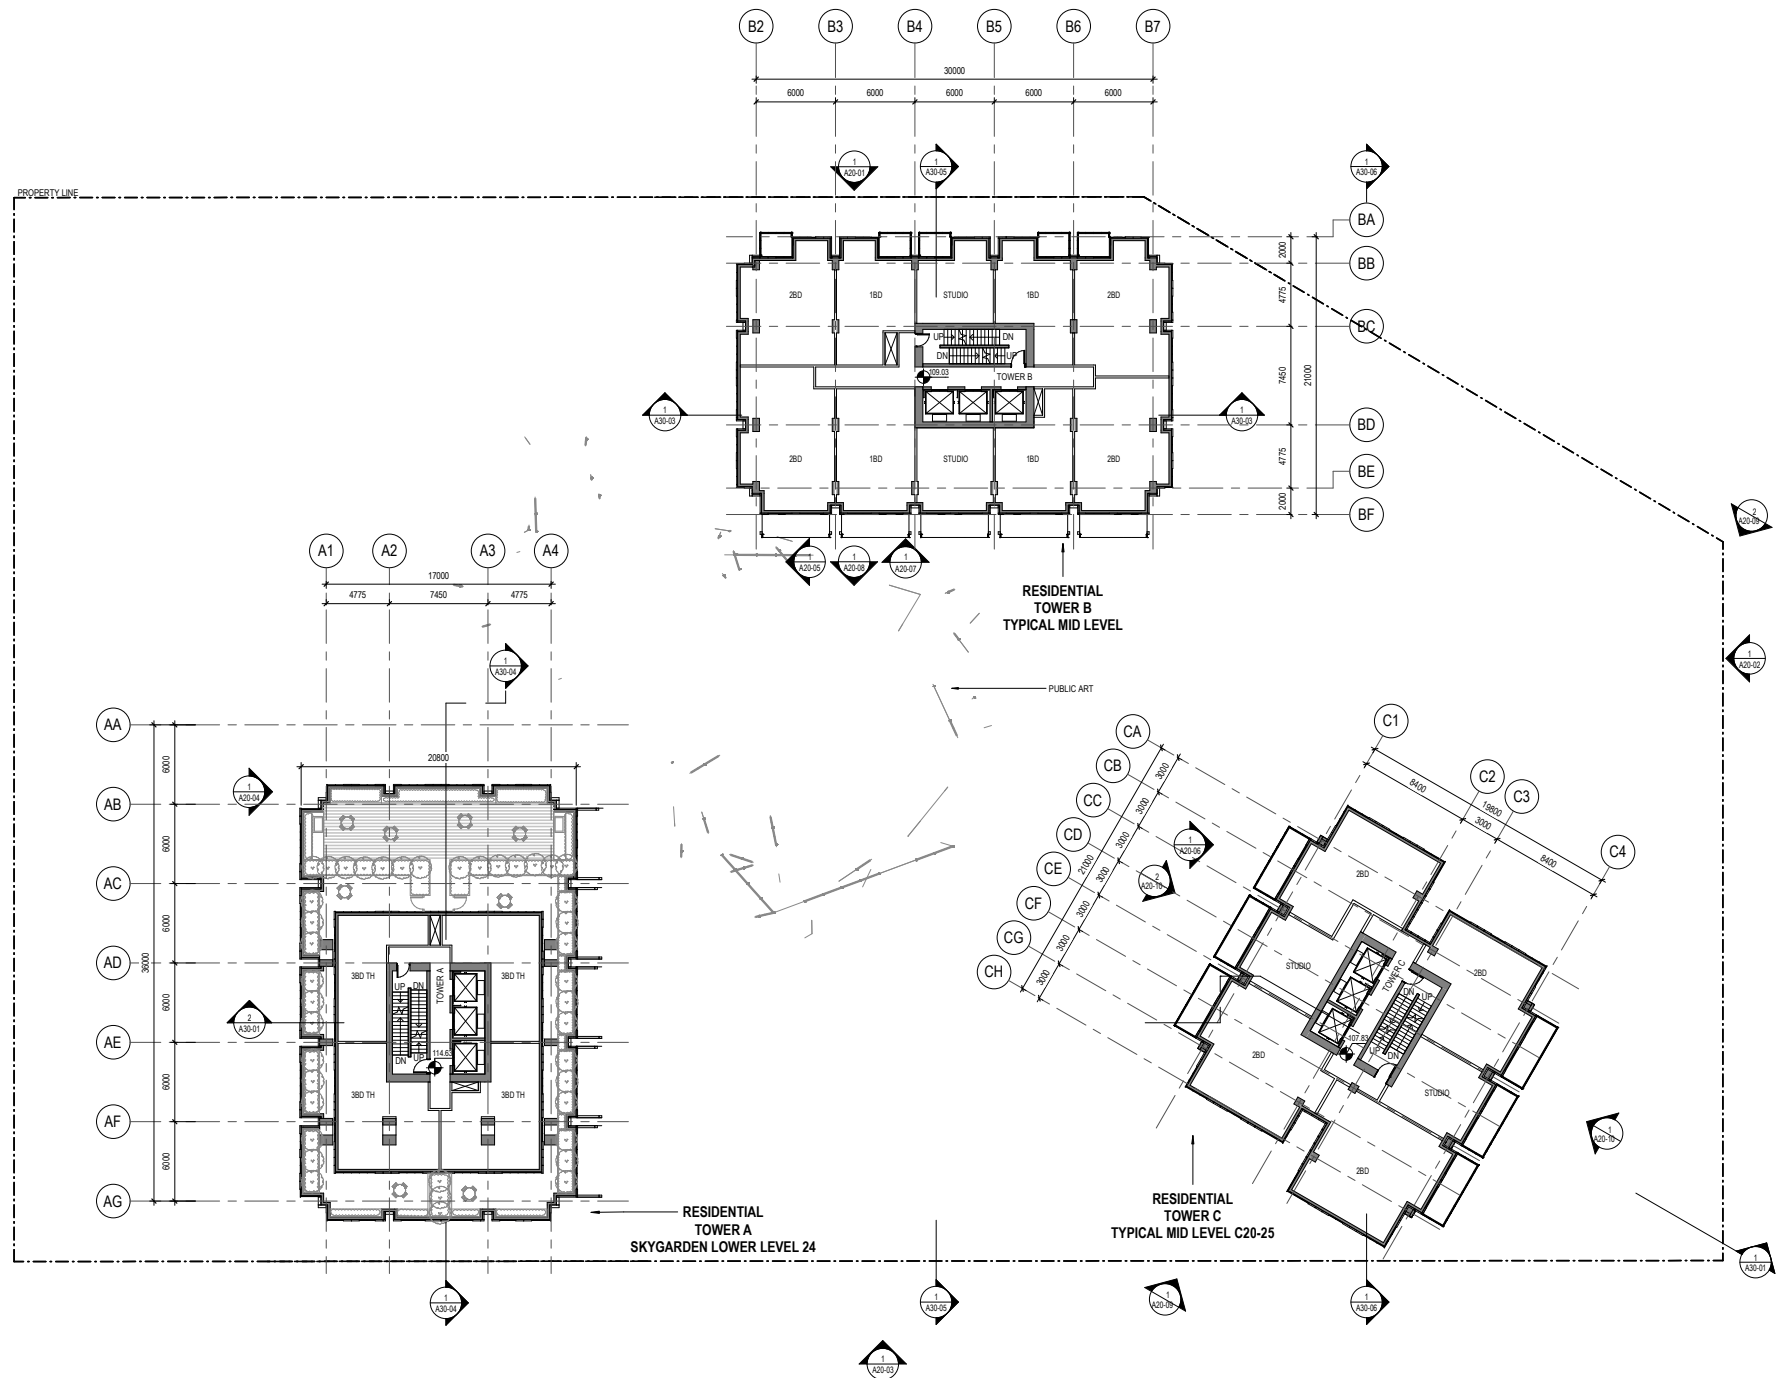

1 LEVEL 24 FLOOR PLAN
1 : 200

 


PROJECT

BROADWAY +
COMMERCIAL
1780 EAST BROADWAY



Crombie REIT +
Westbank Corp.

KEYPLAN

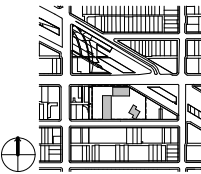

ISSUE CHART

ISSUE	DATE
Issued for Recording	May 20, 2019

Job Number 411812.000

Drawn Author

Checked Checker

Approved Approver


TITLE

LEVEL A25 UPPER
SKYGARDEN & B25,C25
FLOOR PLAN


SHEET NUMBER

A11-25

Copyright © 2019 Perkins+Will

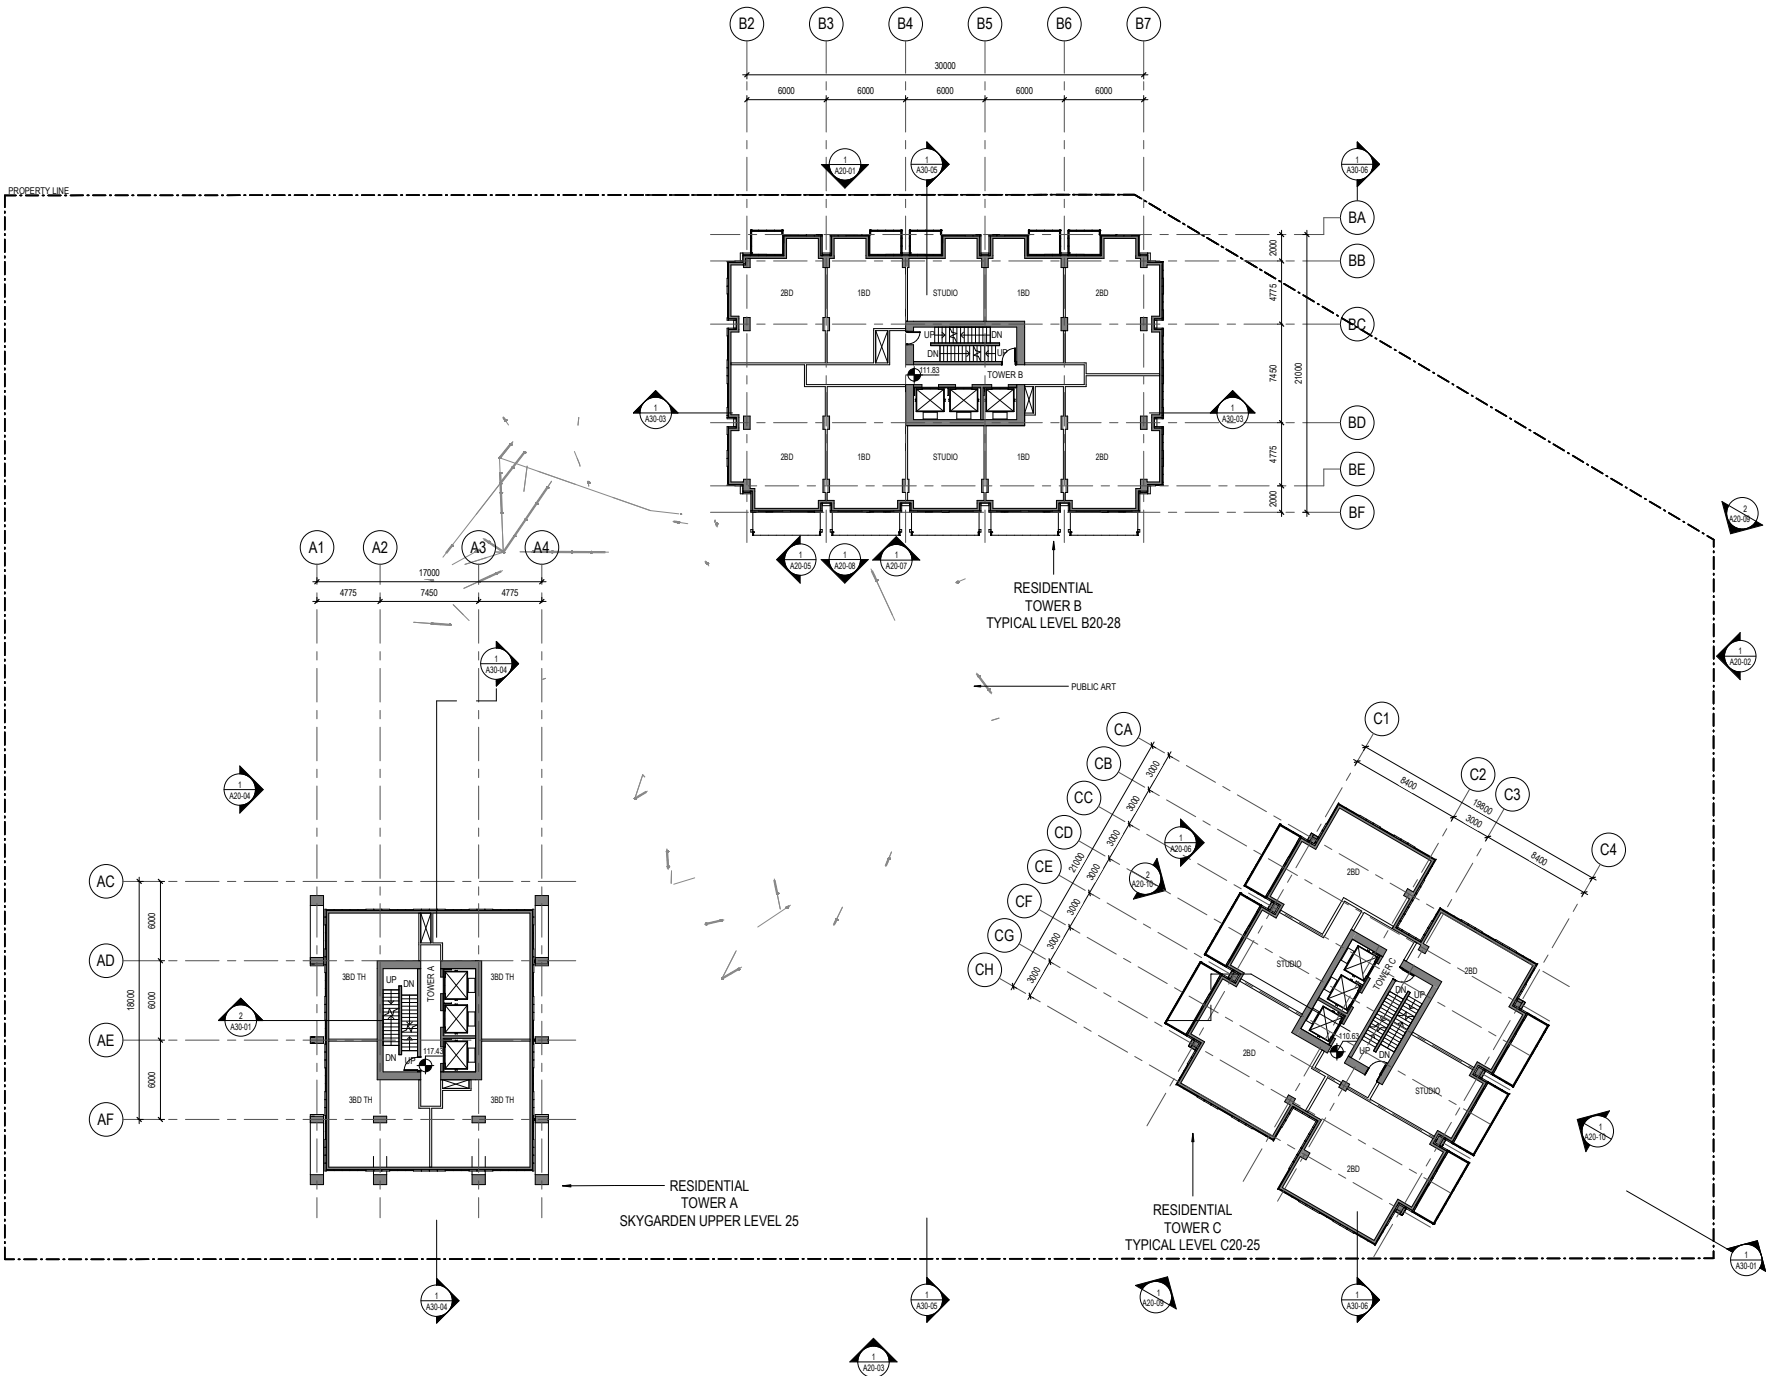

1 LEVEL 25 FLOOR PLAN
1:200

 


PROJECT

BROADWAY +
COMMERCIAL
1780 EAST BROADWAY



Crombie REIT +
Westbank Corp.

KEYPLAN

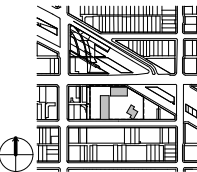

ISSUE CHART


DATE	ISSUE	DATE
	Issued for Review	May 30, 2019

Job Number	411812.000
Drawn	Author
Checked	Checker
Approved	Approver
TITLE	


TYPICAL UPPER FLOOR
PLAN


SHEET NUMBER

A11-29

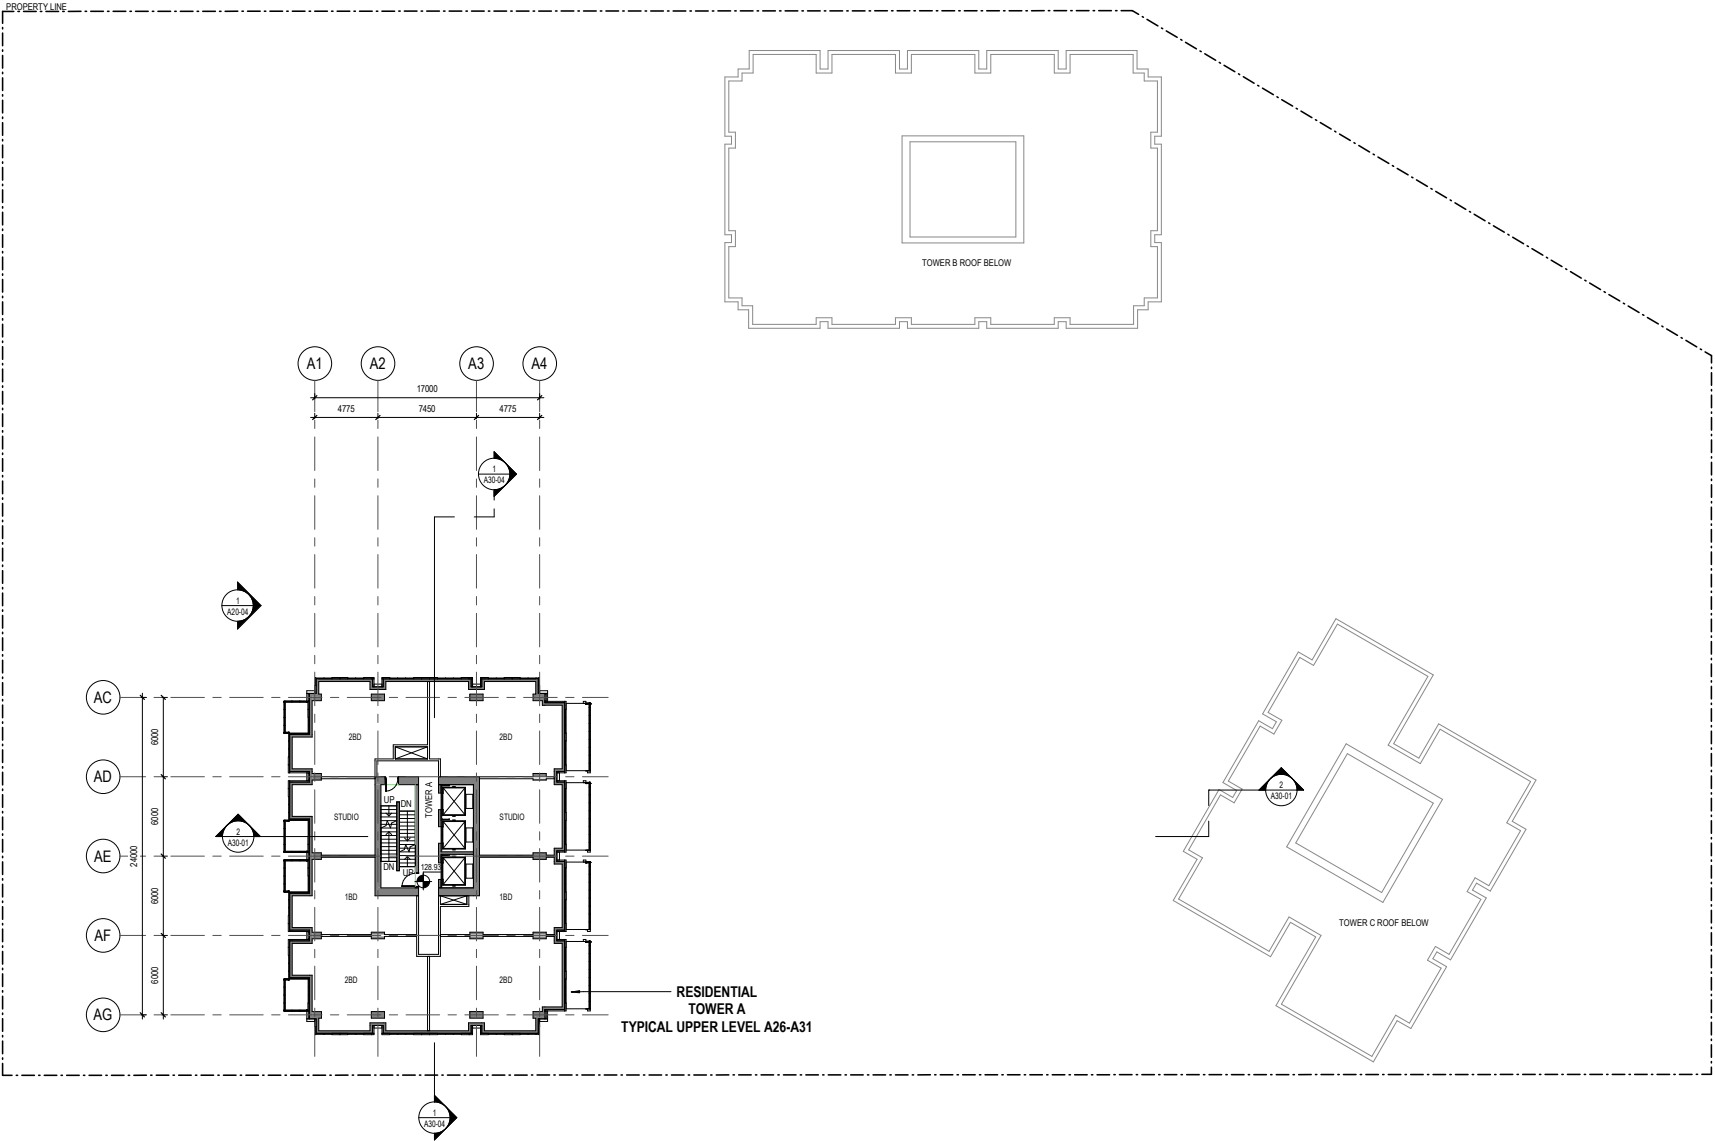

1 LEVEL 29 FLOOR PLAN
1:200

 

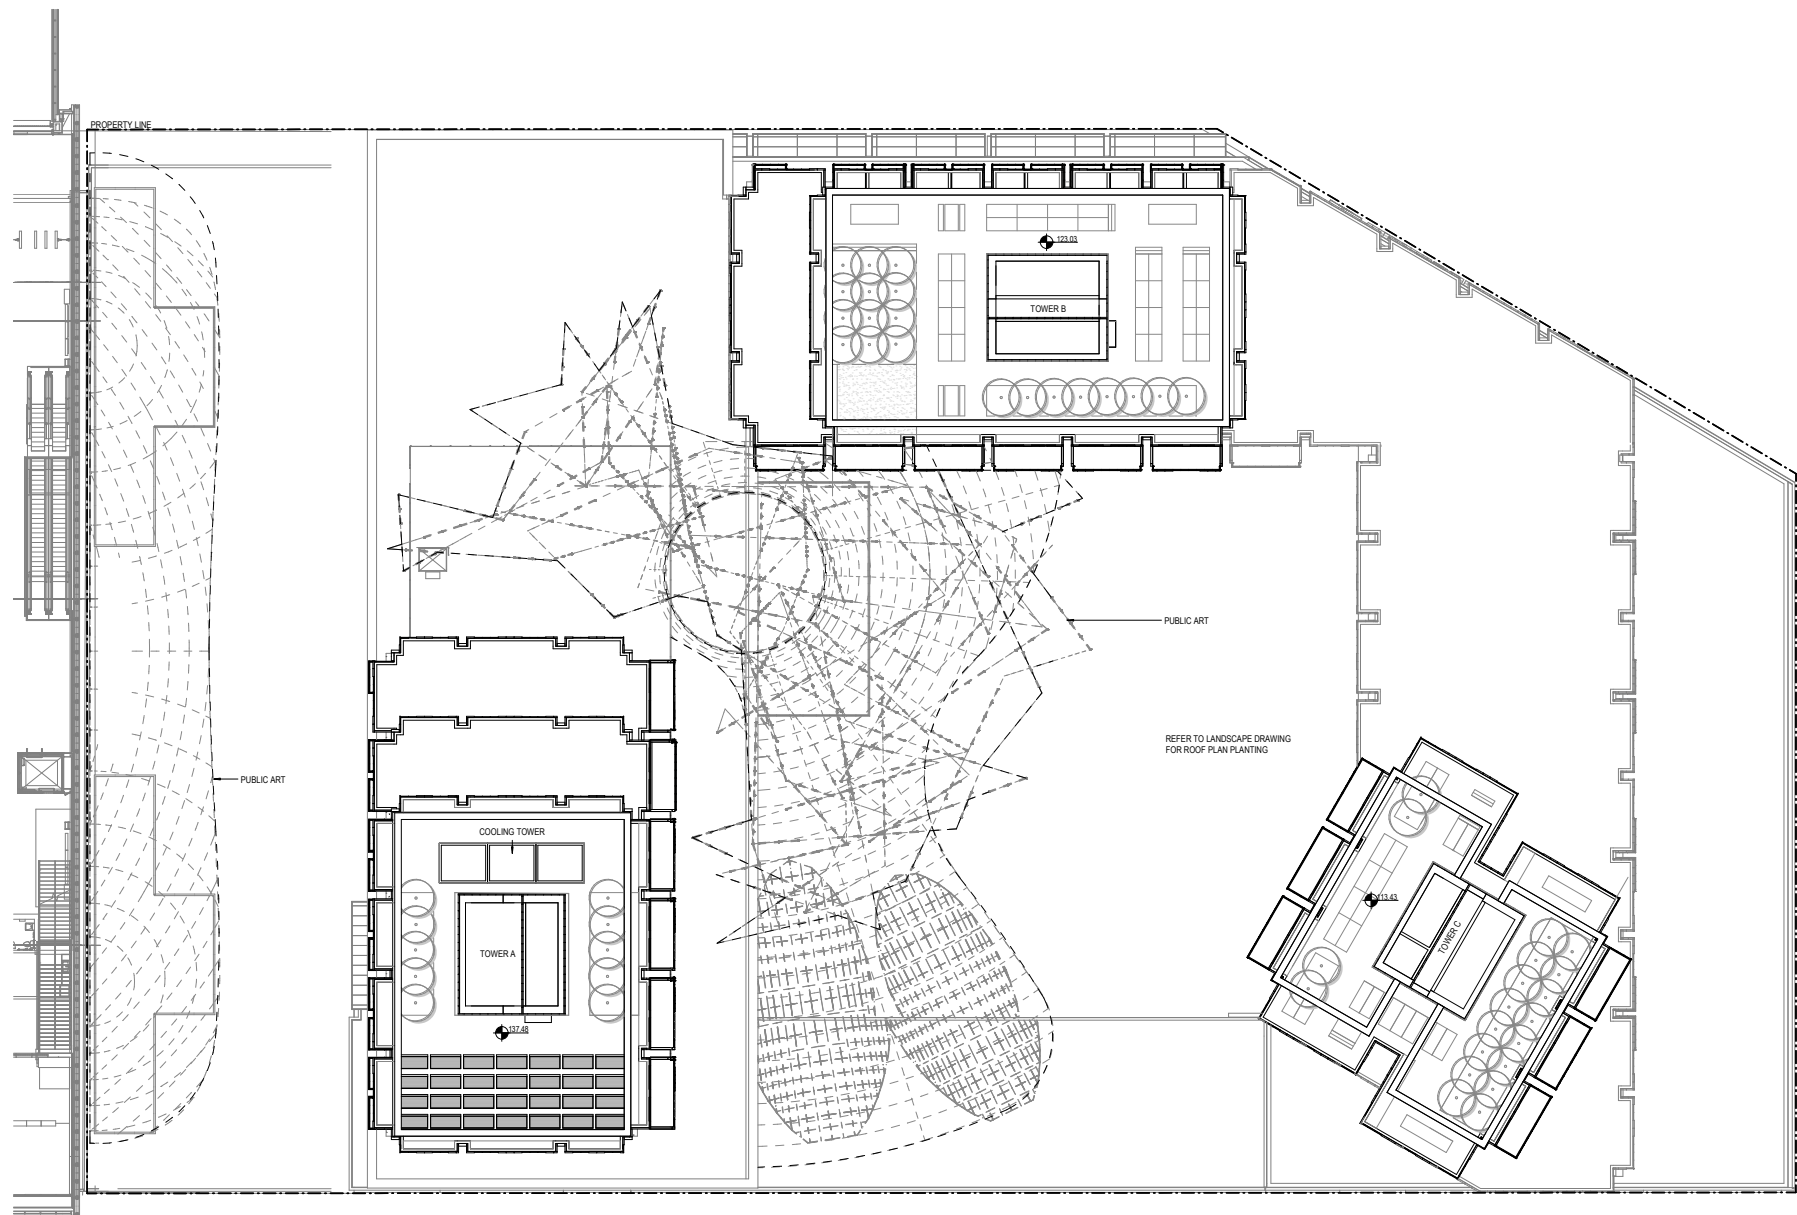

① OVERALL ROOF PLAN
1:200

PERKINS
+ WILL

1220 Homer St.
Vancouver, British Columbia
Canada V6B 2Y5
1 604 684 5446
1 604 684 5447
www.perkinswill.com


PROJECT

BROADWAY +
COMMERCIAL
1780 EAST BROADWAY



Crombie REIT +
Westbank Corp.

KEYPLAN

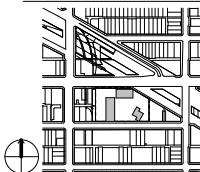

ISSUE CHART

DATE	ISSUE	DATE
	Issued for Review	May 30, 2019

Job Number	411812.000
Drawn	Author
Checked	Checker
Approved	Approver
TITLE	

OVERALL ROOF PLAN

SHEET NUMBER

A11-32

Copyright © 2019 Perkins+Will