


PROJECT

BROADWAY +
COMMERCIAL
1780 EAST BROADWAY



Crombie REIT +
Westbank Corp.

KEYPLAN

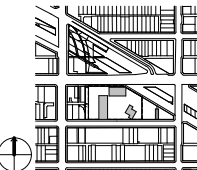

ISSUE CHART


ISSUE	ISSUED FOR REVISION	DATE
1	ISSUE	MAY 30, 2019

Job Number	411812.000
Drawn	Author
Checked	Checker
Approved	Approver
TITLE	

SITE PLAN

SHEET NUMBER

A04-02

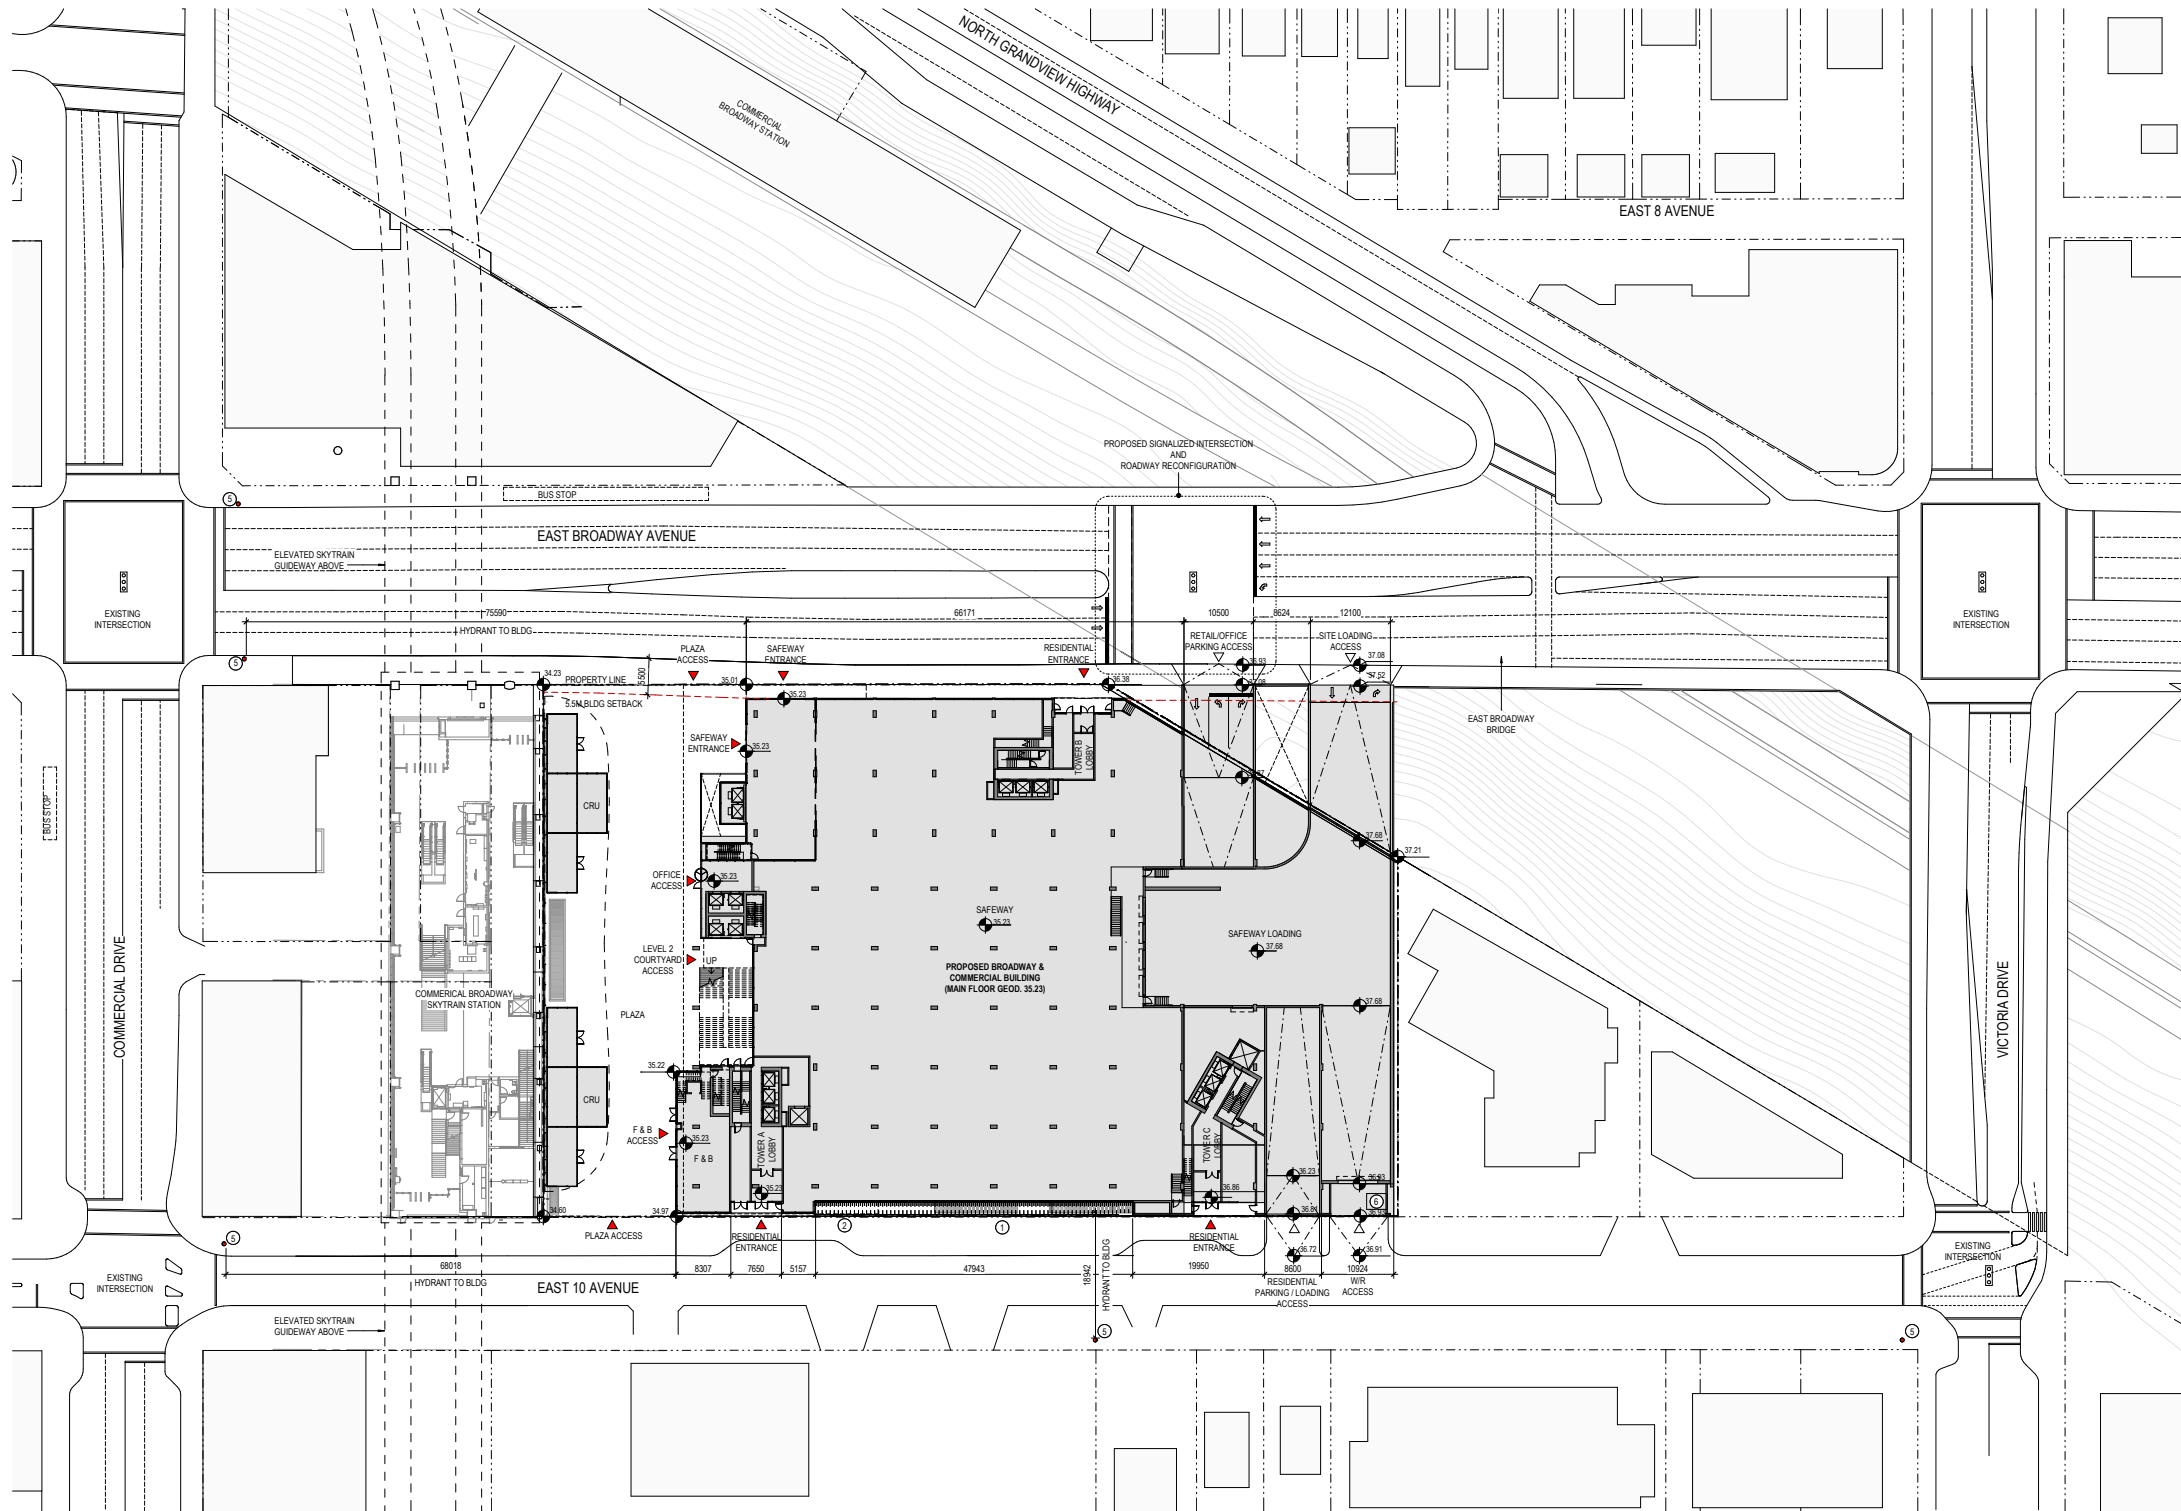

1 SITE PLAN
1:400

LEGEND

- PROPERTY LINE
- SETBACKS
- LANE DEDICATION
- VEHICULAR ACCESS
- BUILDING ACCESS
- BIKE SHARE STALLS (40)
- CLASS 1 BIKE STALLS (20)
- BENCHES, REFER TO LANDSCAPE DRAWINGS
- BOLLARDS
- FIRE HYDRANT
- BC HYDRO VISTA SWITCH GEAR ACCESS (UNIT LOCATED AT P1 LEVEL)

