

issues


9 Jun 10 Issued for UDP Workshop
26 Jul 10 Issued for Rezoning

revisions

△ 2 Jun 11 Revised Rezoning Submission
△ 6 Oct 11 Revised Rezoning Submission

legend

- ① brick, varying patterns
- ② coloured anodized aluminum glazing
- ③ glazing
- ④ coloured spandrel panel
- ⑤ glazed guardrail
- ⑥ coloured glazing
- ⑦ glass canopy
- ⑧ security grille
- ⑨ mechanical louvre
- ⑩ painted concrete

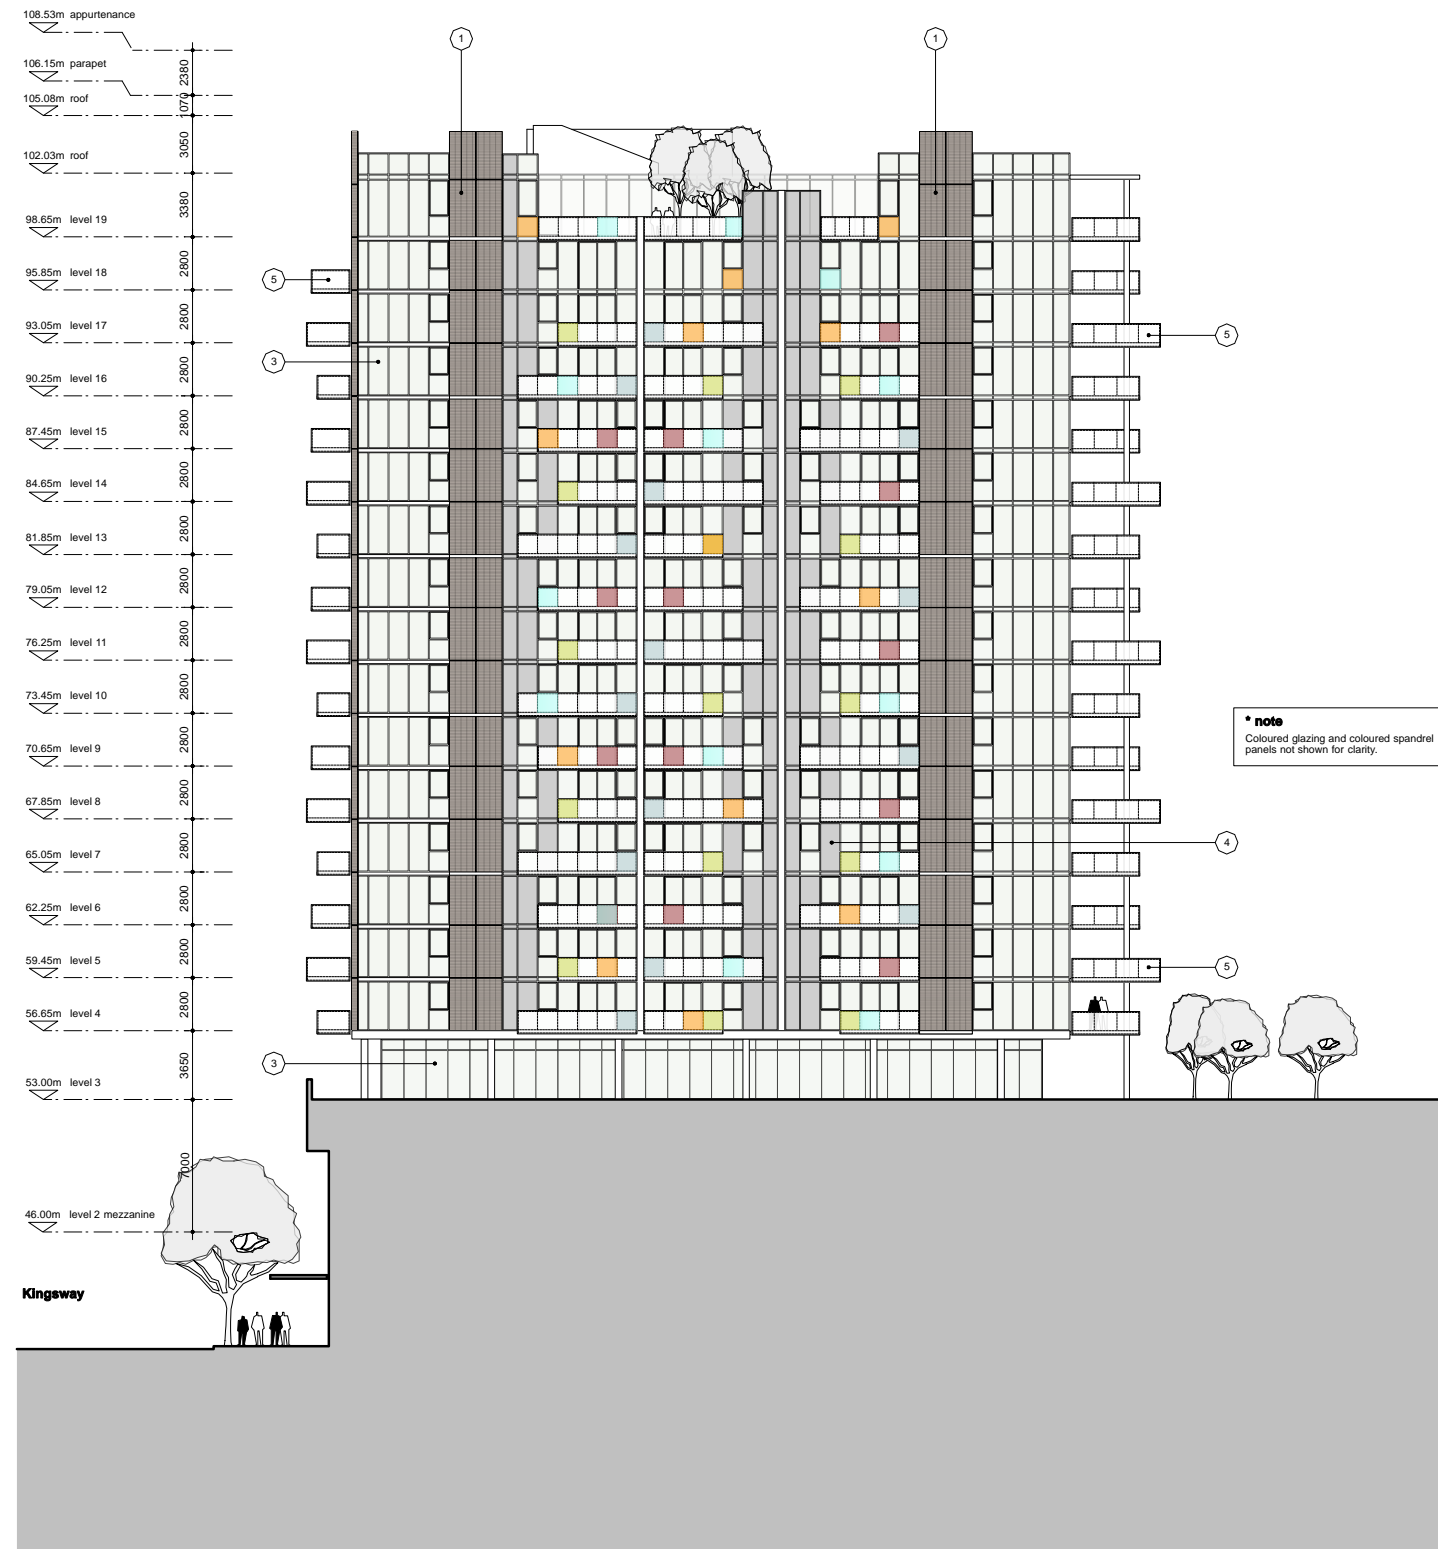

ACTON OSTRY ARCHITECTS INC

111 E 8 Avenue
Vancouver BC
Canada V5T 1R8
t 604.739.3344
f 604.739.3355
info@actonostroy.ca

Kingsway + Broadway

Rize Alliance
Kingsway + Broadway

scale	date
1 : 200	6 Oct 11
project code	status
KWY	Rezoning
drawn	checked
WS	RA

North Elevation - Tower

drawing number
A3.05