


MATERIALS LEGEND

- ① CONCRETE
- ② METAL BAR GRILL
- ③ PREFINISHED METAL SIDING / ROOFING
- ④ HORIZONTAL SIDING
- ⑤ WALL PANELS W TRIM (FIBRE CEMENT)
- ⑥ METAL
- ⑦ WOOD

PASSIVE DESIGN NOTES

PASSIVE DESIGN PRINCIPLES WILL AIM TO INCLUDE MAXIMUM GLAZING TO WALL RATIO OF LESS THAN 40% THE BUILDING ORIENTATION

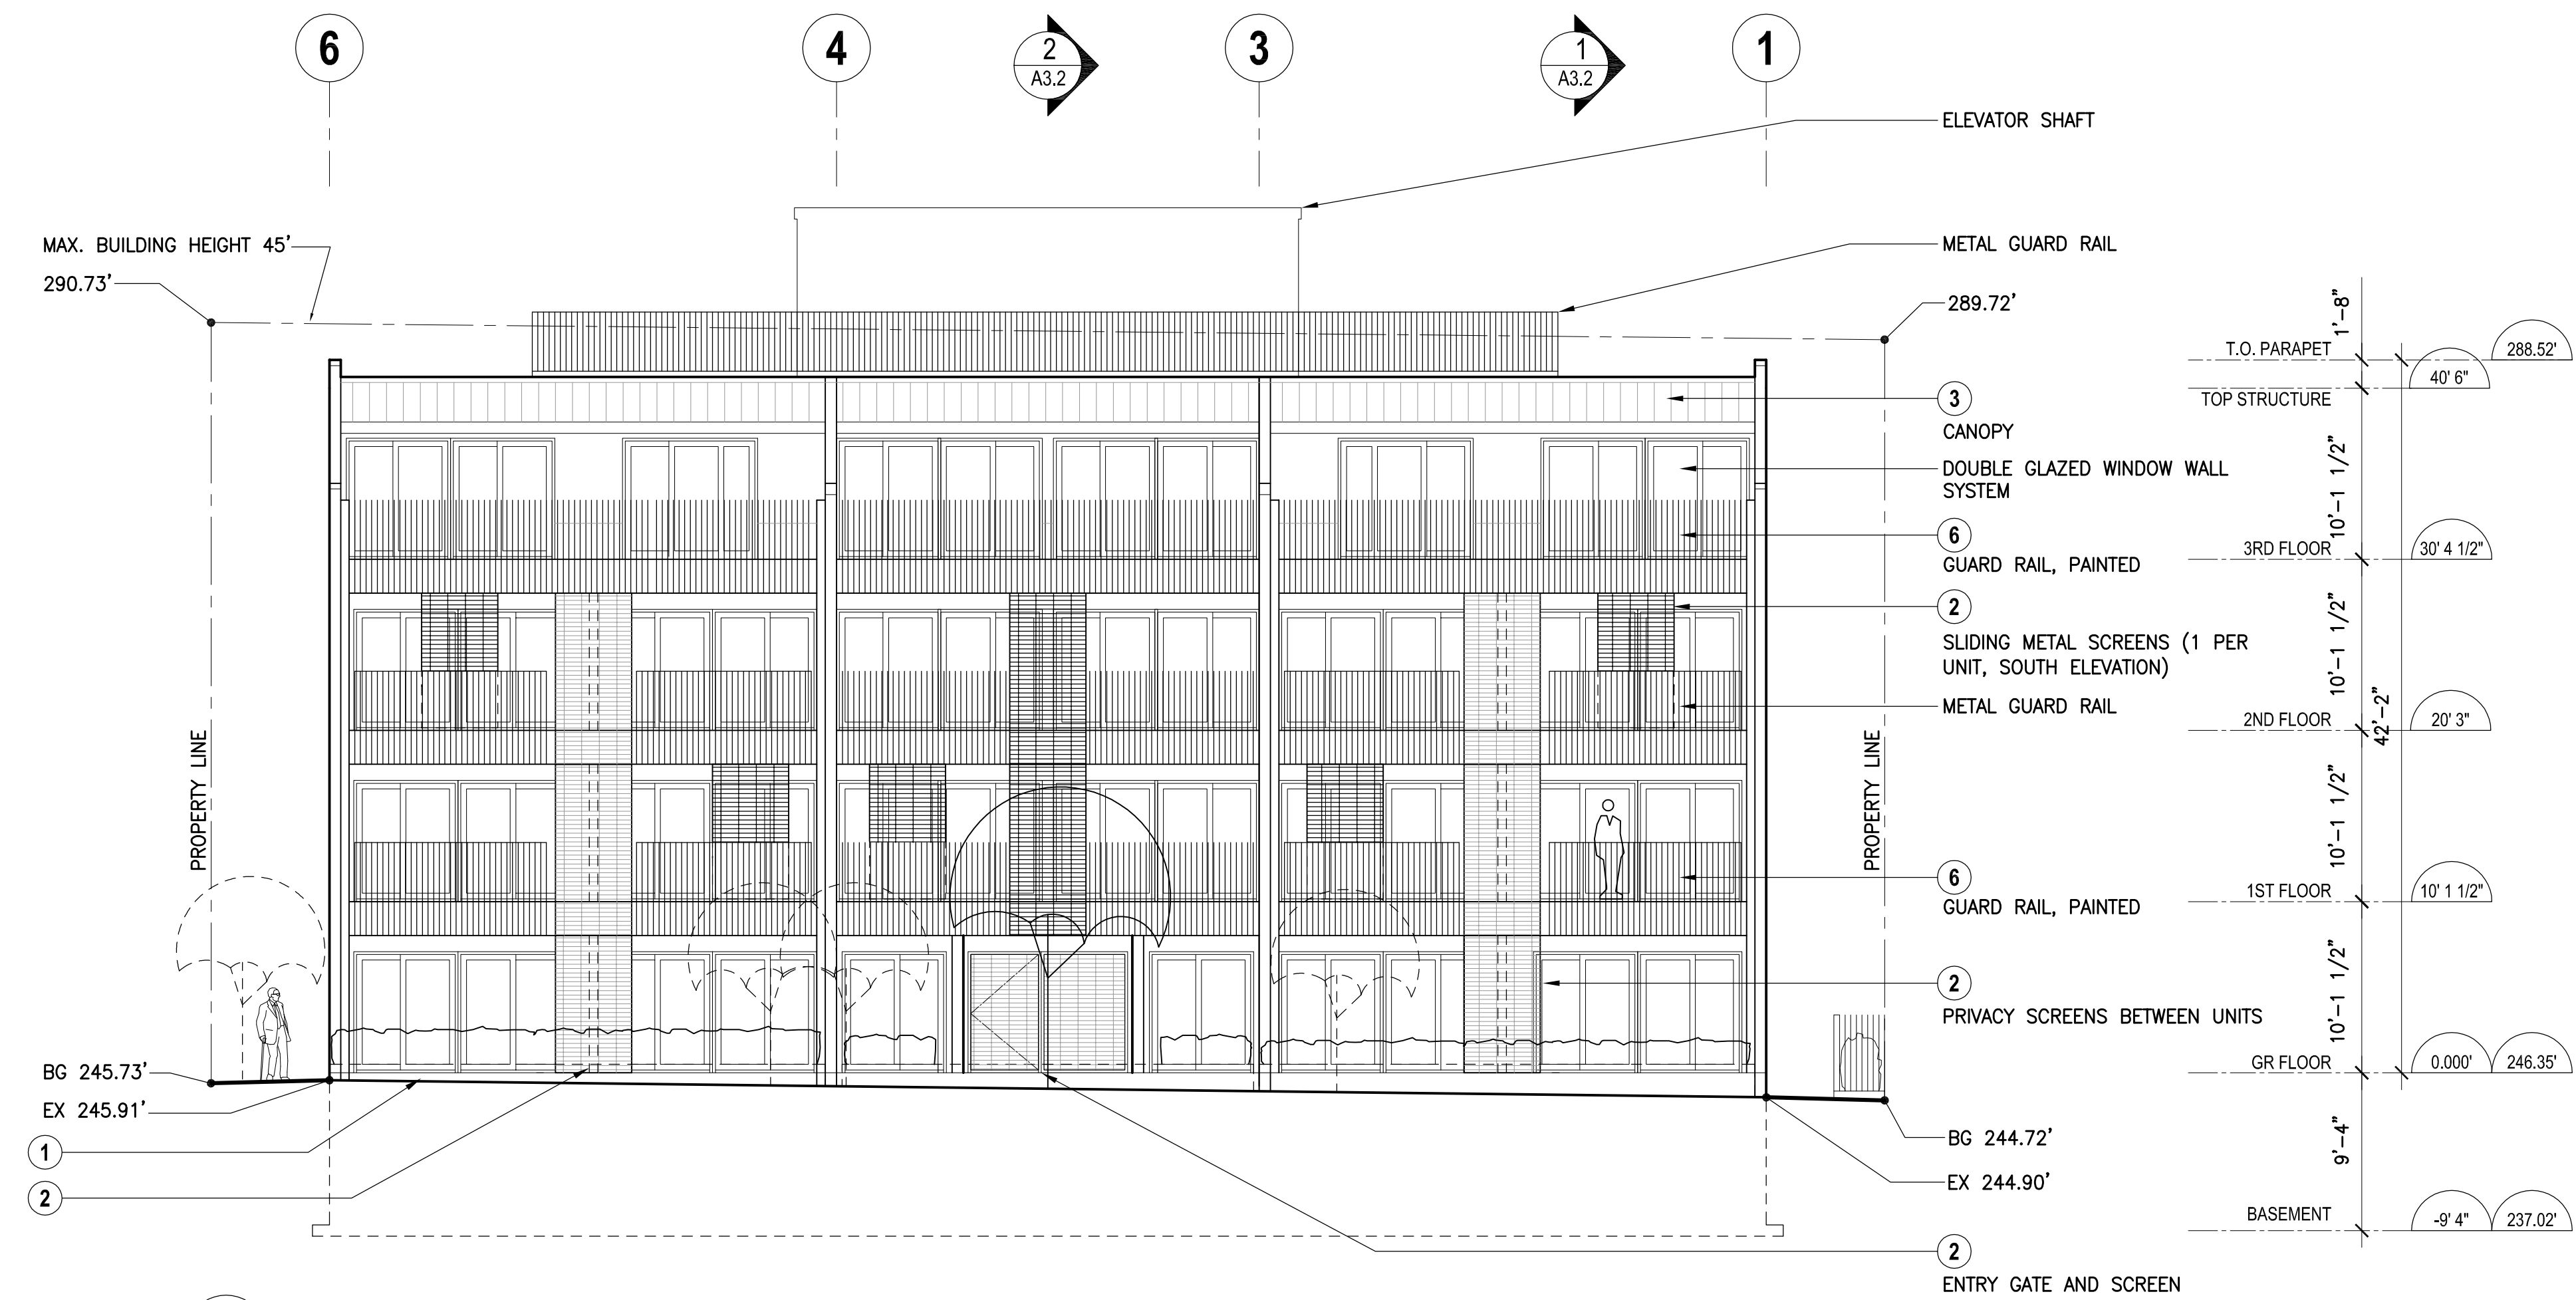

1 SOUTH ELEVATION (GALT ST.)
 Scale 1/8"=1'0"



2 NORTH ELEVATION (LANE)
 Scale 1/8"=1'0"

DERZ 2015 FEB 10
 Revisions

Job Title
**GALT STREET
 RESIDENTIAL
 DEVELOPMENT**

Sheet Title
BUILDING ELEVATIONS

Drawn: IRM/CM
 Checked: IRM/BC
 Job No: 1436
 Date: OCTOBER 2014
 Scale: 1/16"=1'-0"



Sheet

A4.1


Copyright reserved. These drawings and the design are, and at all times, remain the exclusive property of the Architects, and cannot be used without the consent of the architects.

MATERIALS LEGEND

- ① CONCRETE
- ② METAL BAR GRILL
- ③ PREFINISHED METAL SIDING / ROOFING
- ④ HORIZONTAL SIDING
- ⑤ WALL PANELS W TRIM (FIBRE CEMENT)
- ⑥ METAL
- ⑦ WOOD

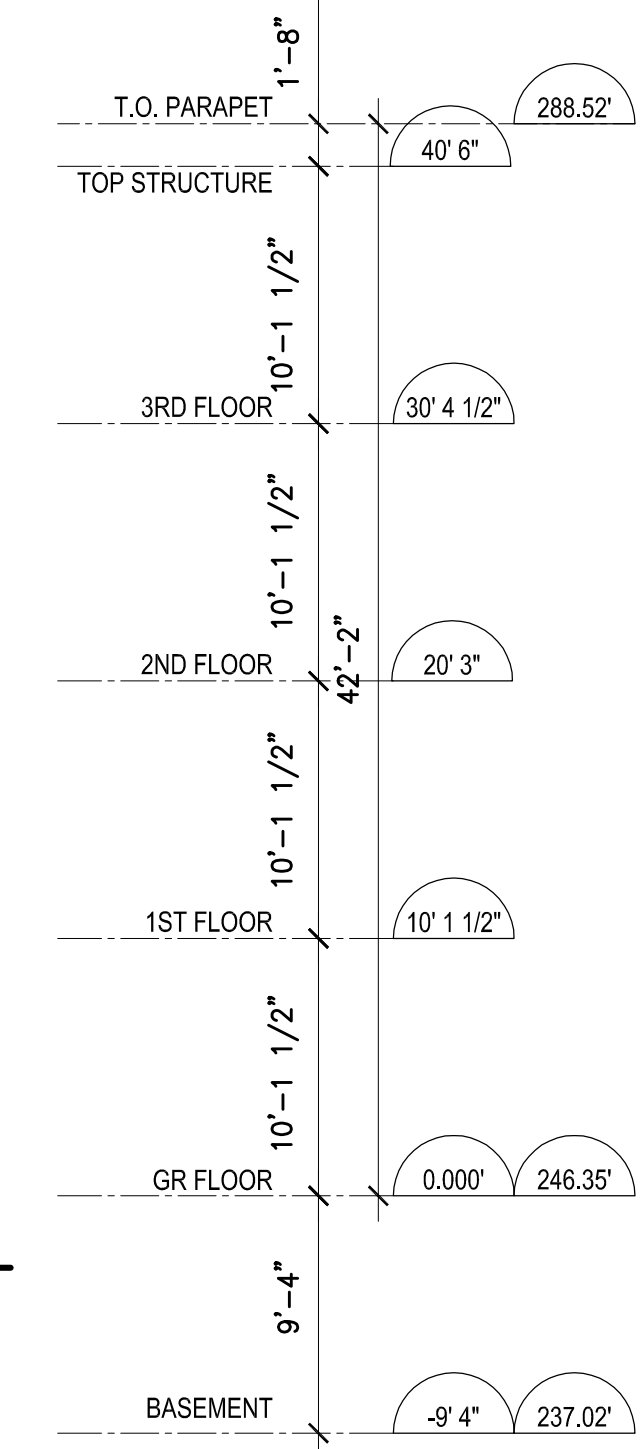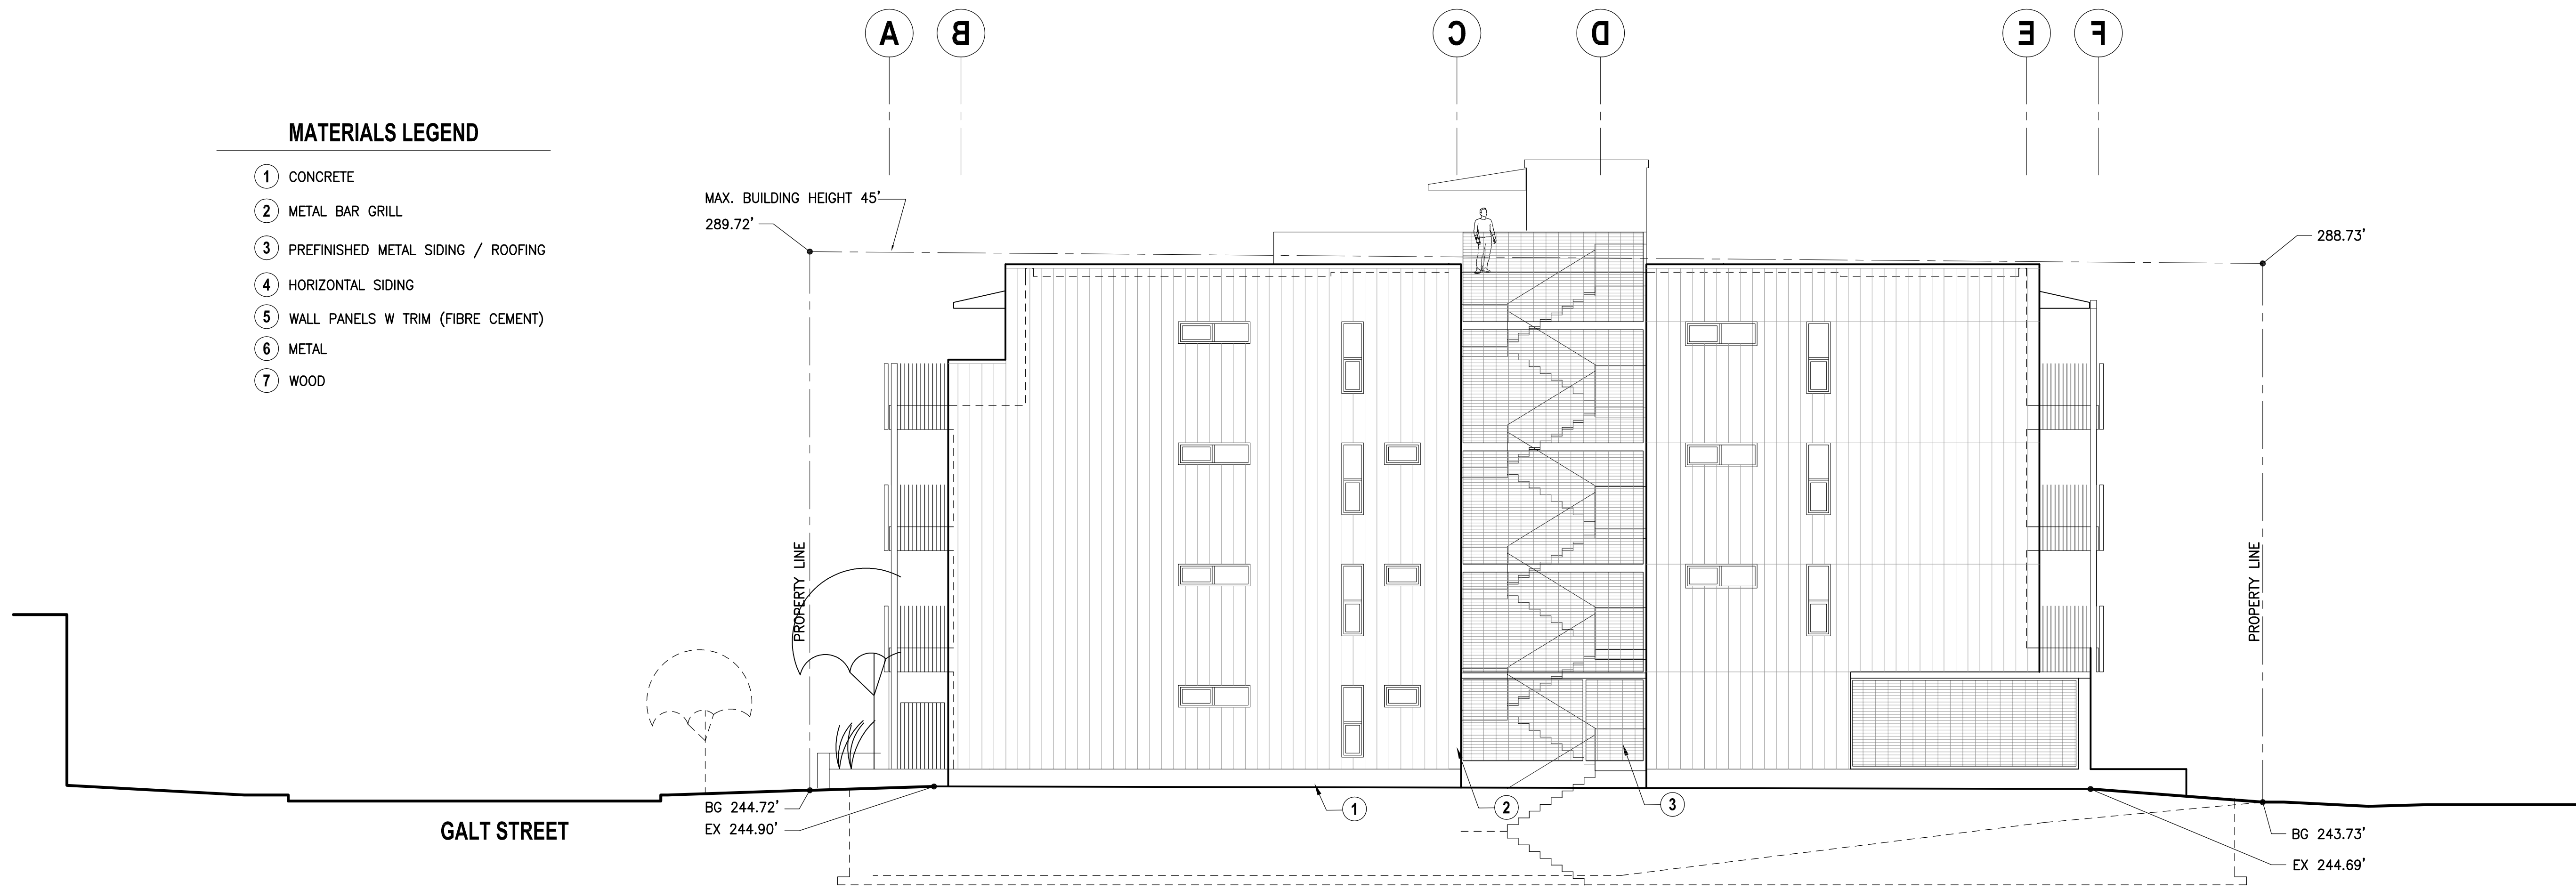

1 WEST ELEVATION
 Scale 1/8"=10"

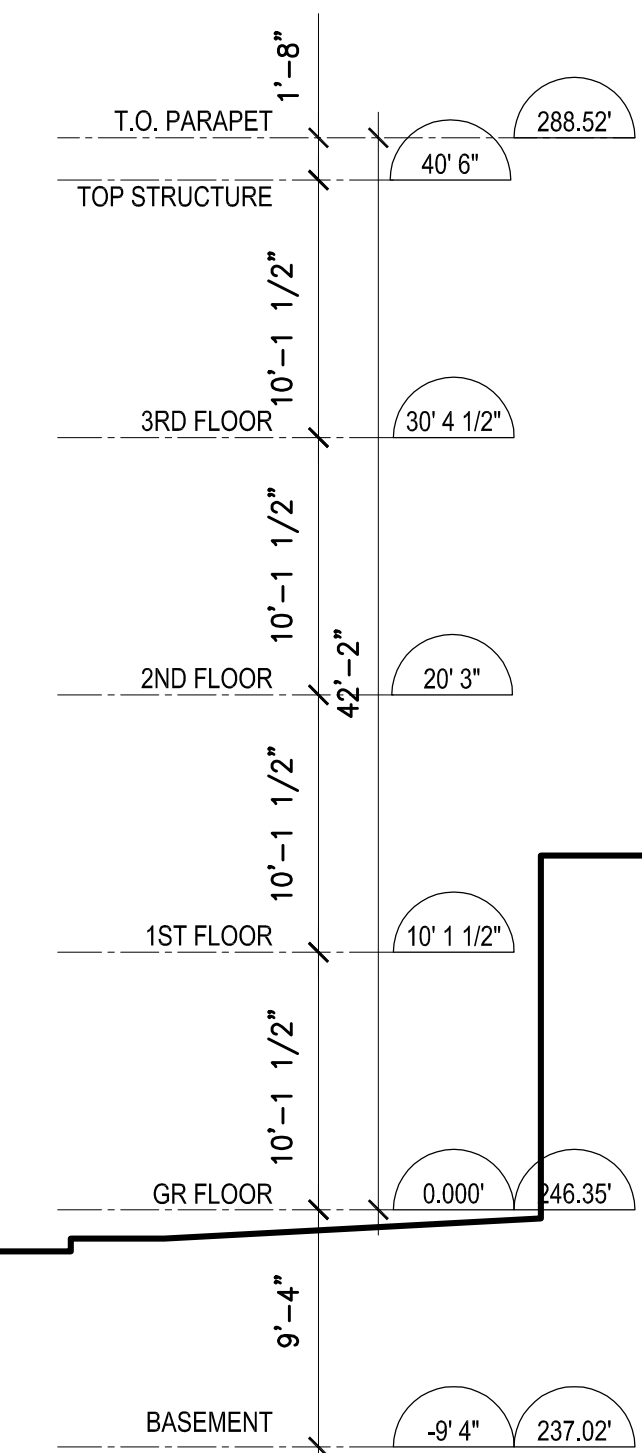

2 EAST ELEVATION
 Scale 1/8"=10"

DERZ 2015 FEB 10
 Revisions

Job Title
**GALT STREET
 RESIDENTIAL
 DEVELOPMENT**

Sheet Title
BUILDING ELEVATIONS

Drawn: IRM/CM
 Checked: IRM/BC
 Job No.: 1436
 Date: OCTOBER 2014
 Scale: 1/16"=1'-0"

Sheet

A4.2

Copyright reserved. These drawings and the design are, and at all times, remain the exclusive property of the Architects, and cannot be used without the consent of the architects.