


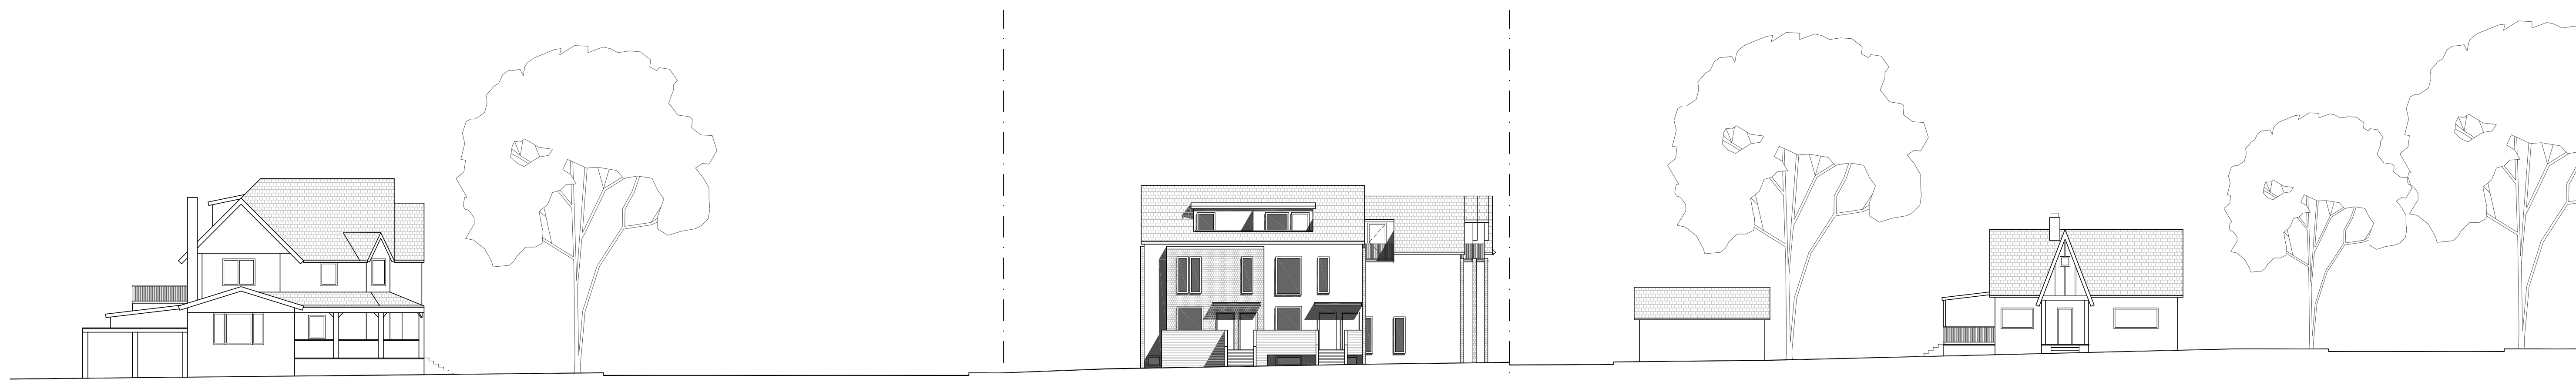

1 WEST 12TH STREETSCAPE (SOUTH ELEVATION)
A210 1/16" = 1'-0"



2 STEPHENS STREET (EAST ELEVATION)
A210 1/16" = 1'-0"

ISSUED FOR REZONING 3 AUG 2017

Revisions DD MMM YYYY

Seal

2715 W. 12th Ave
Rental Townhouse
Rezoning

2715 W. 12th Ave
Vancouver
Project

STREETSCAPES

Drawing

Scale 1/16" = 1'-0"

Project 216044

Sheet A210

