


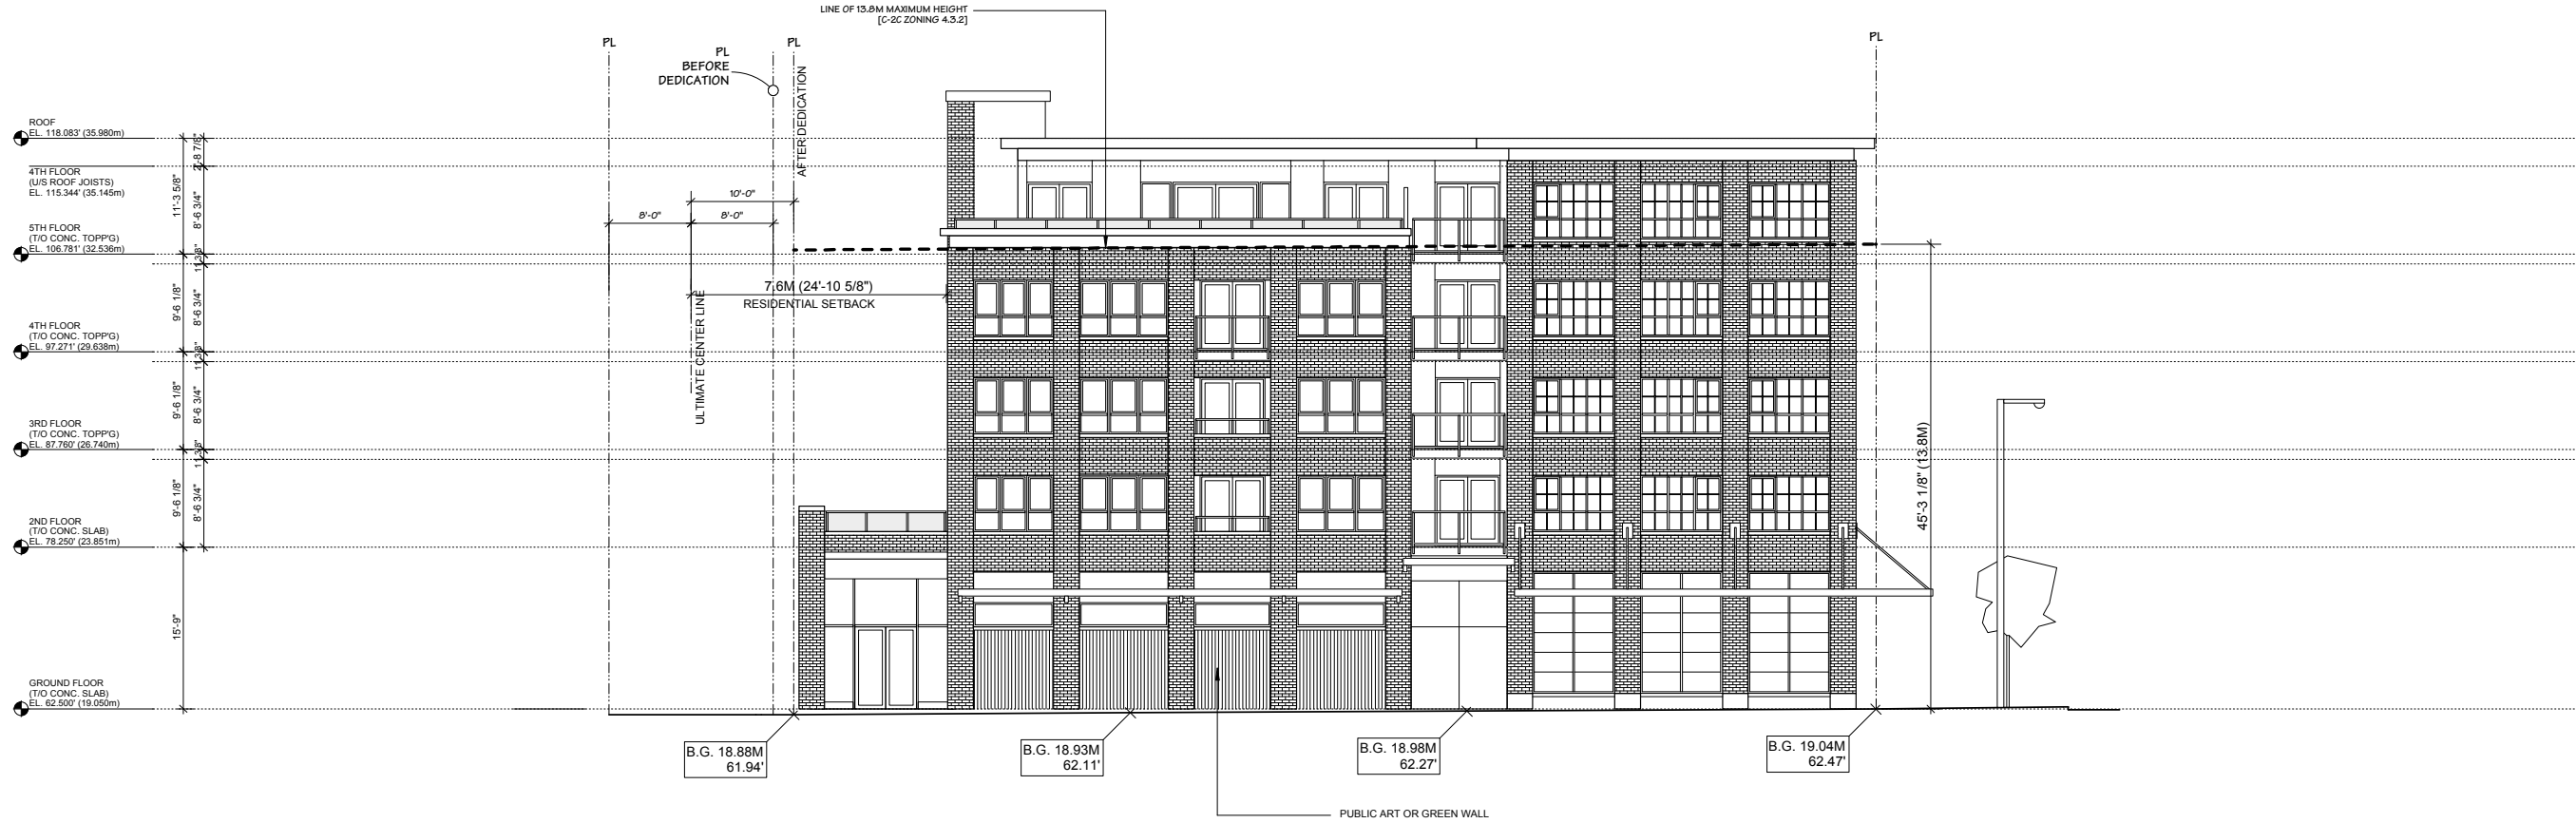

WEST BROADWAY ELEVATION - NORTH
SCALE: 1/8" = 1'-0"



CARNARVON ELEVATION - EAST
SCALE: 1/8" = 1'-0"

NO.	DATE	REVISIONS
	OCT. 12, 2012	ISSUED FOR REZONING APP.

Copyright. All rights reserved.
Reproduction in whole or in part is prohibited.
This drawing as an instrument of service is the property of the architect and may not be used in any way without the written permission of this office.

PROJECT
MIXED USE DEVELOPMENT

3002, 3010, 3024, 3036 W. BROADWAY
VANCOUVER, B.C.

**Yamamoto
Architecture Inc.**


2386 oak street, vancouver, british columbia
V6H 4J1 tel: 604-731-1127 fax: 604-731-1327

DRAWING TITLE
**ELEVATIONS
(NORTH, EAST)**

SCALE	SHEET NO.
DATE OCT. 12, 2012	A3.1
DRAWN TY	
CHECKED	PROJ. NO. 1210



LANE ELEVATION - SOUTH
SCALE: 1/8" = 1'-0"

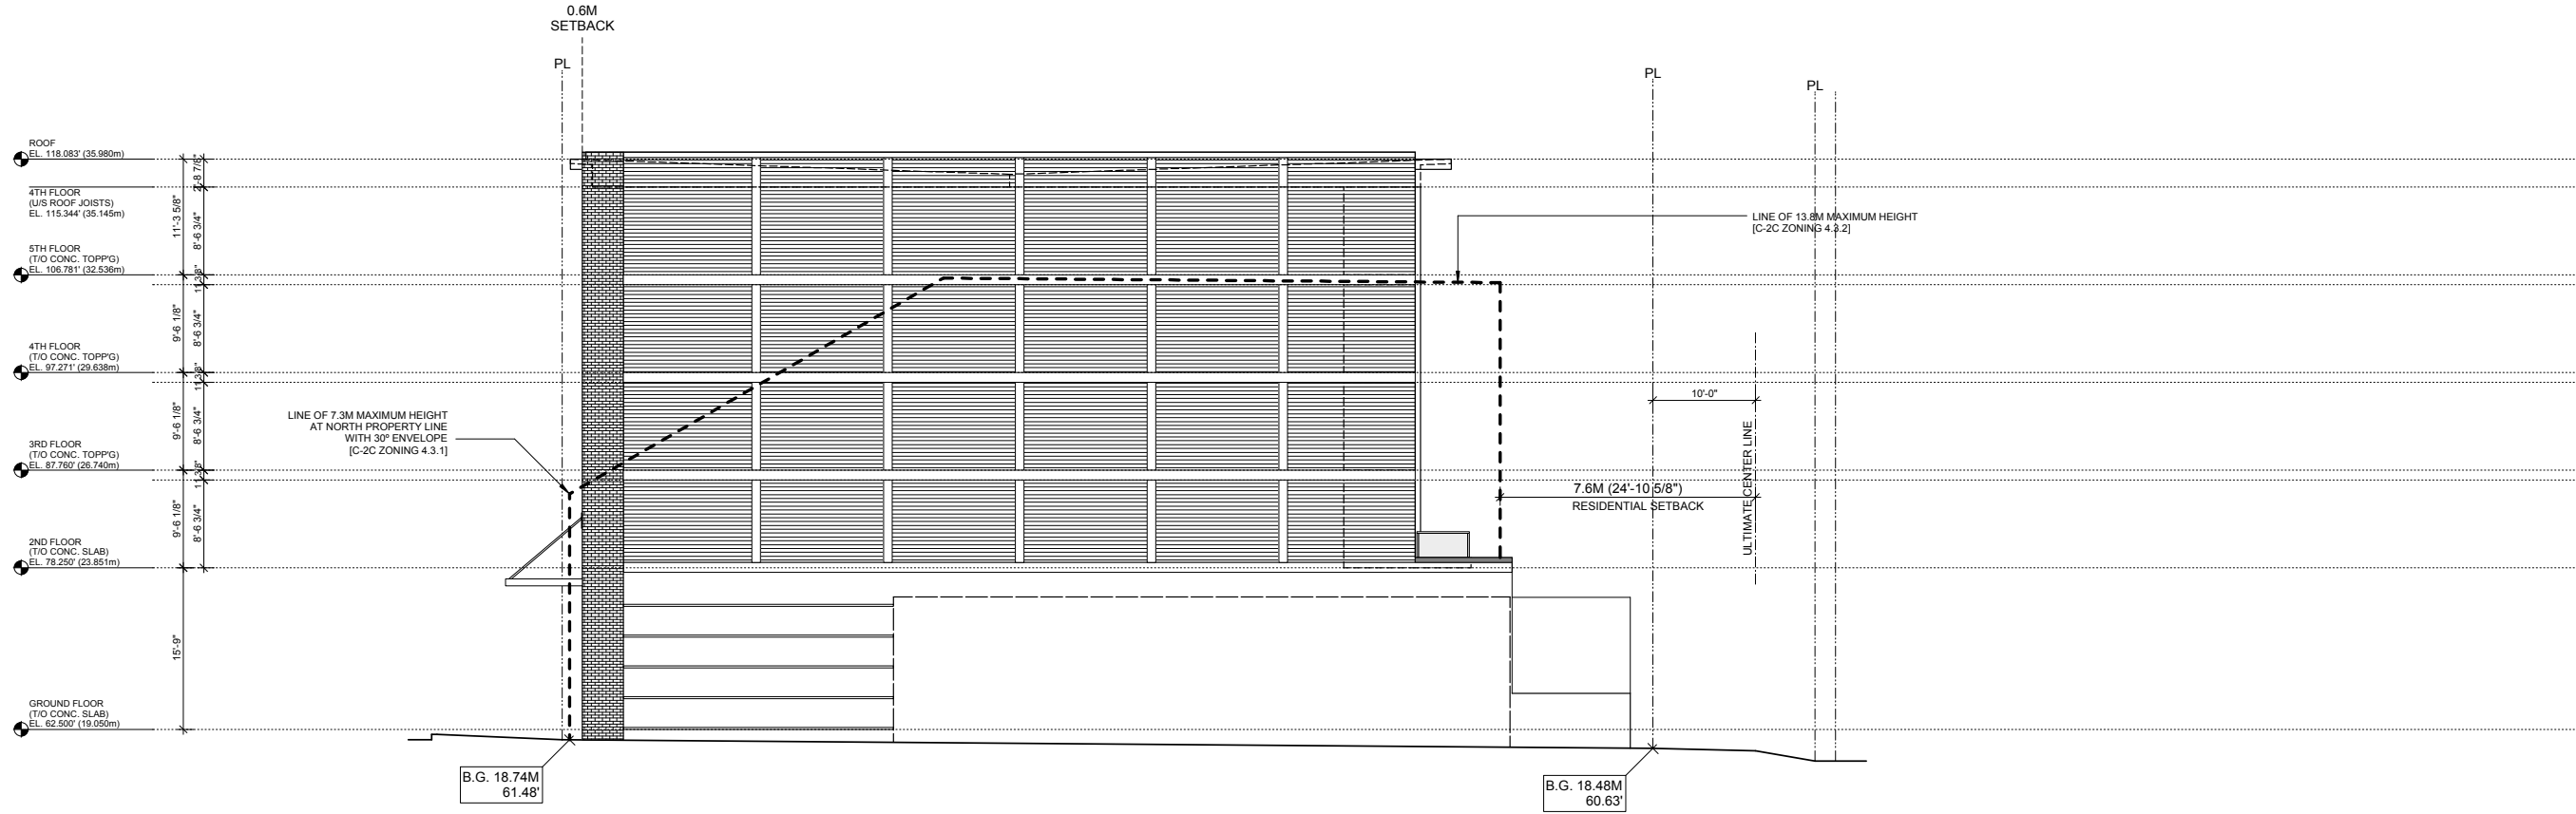

WEST ELEVATION @ PROPERTY LINE
SCALE: 1/8" = 1'-0"

NO.	DATE	REVISIONS
	OCT. 12, 2012	ISSUED FOR REZONING APP.

CONSULTANT

Copyright. All rights reserved.
Reproduction in whole or in part is prohibited.
This drawing as an instrument of service is the property of the architect and may not be used in any way without the written permission of this office.

PROJECT
MIXED USE DEVELOPMENT

3002, 3010, 3024, 3036 W. BROADWAY
VANCOUVER, B.C.

**Yamamoto
Architecture Inc.**

2386 oak street, vancouver, british columbia
V6H 4J1 tel: 604-731-1127 fax: 604-731-1327

DRAWING TITLE
**ELEVATIONS
(SOUTH, WEST)**

SCALE	SHEET NO.
1/8" = 1'-0"	A3.2
DATE	
OCT. 12, 2012	
DRAWN	
TY	
CHECKED	
PROJ. NO.	1210