



SOUTH ELEVATION - WEST BROADWAY

SCALE: 1/8" = 1'-0"



WEST ELEVATION - BALACLAVA STREET

SCALE: 1/8" = 1'-0"

ELEVATION KEY NOTES :

- ① BRICK VENEER
- ② METAL PANEL
- ③ WOOD FASCIA BOARD - PAINTED
- ④ FIBRE-CEMENT BOARD W/ METAL REVEALS - PAINTED
- ⑤ EXPOSED CONCRETE - SEALED
- ⑥ PRE-CAST STONE BASE
- ⑦ STOREFRONT GLAZING
- ⑧ ALUM. WINDOW WALL GLAZING
- ⑨ VINYL FRAMED WINDOW & DOOR
- ⑩ METAL AND GLASS GUARD
- ⑪ STEEL AND GLASS CANOPY
- ⑫ STEEL EXIT DOOR W/ GLAZED PANEL - PAINTED

NO.	DATE	ISSUE

Copyright. All rights reserved. This drawing as an instrument of service is the property of the architect and may not be used in any way without the written permission of this office.


PROJECT
Mixed use development
 at 3063-3091, W. Broadway
 City of Vancouver, B.C.

Yamamoto Architecture Inc.

2386 oak street, vancouver, b.c.
 V6H 4J1 tel: 604-731-1127 fax: 604-731-1327


DRAWING TITLE
ELEVATIONS

SCALE 1/8" = 1'	SHEET NO. A3.1
DATE 15/01/20	PROJ. NO. 1409
DRAWN PS	
CHECKED 	

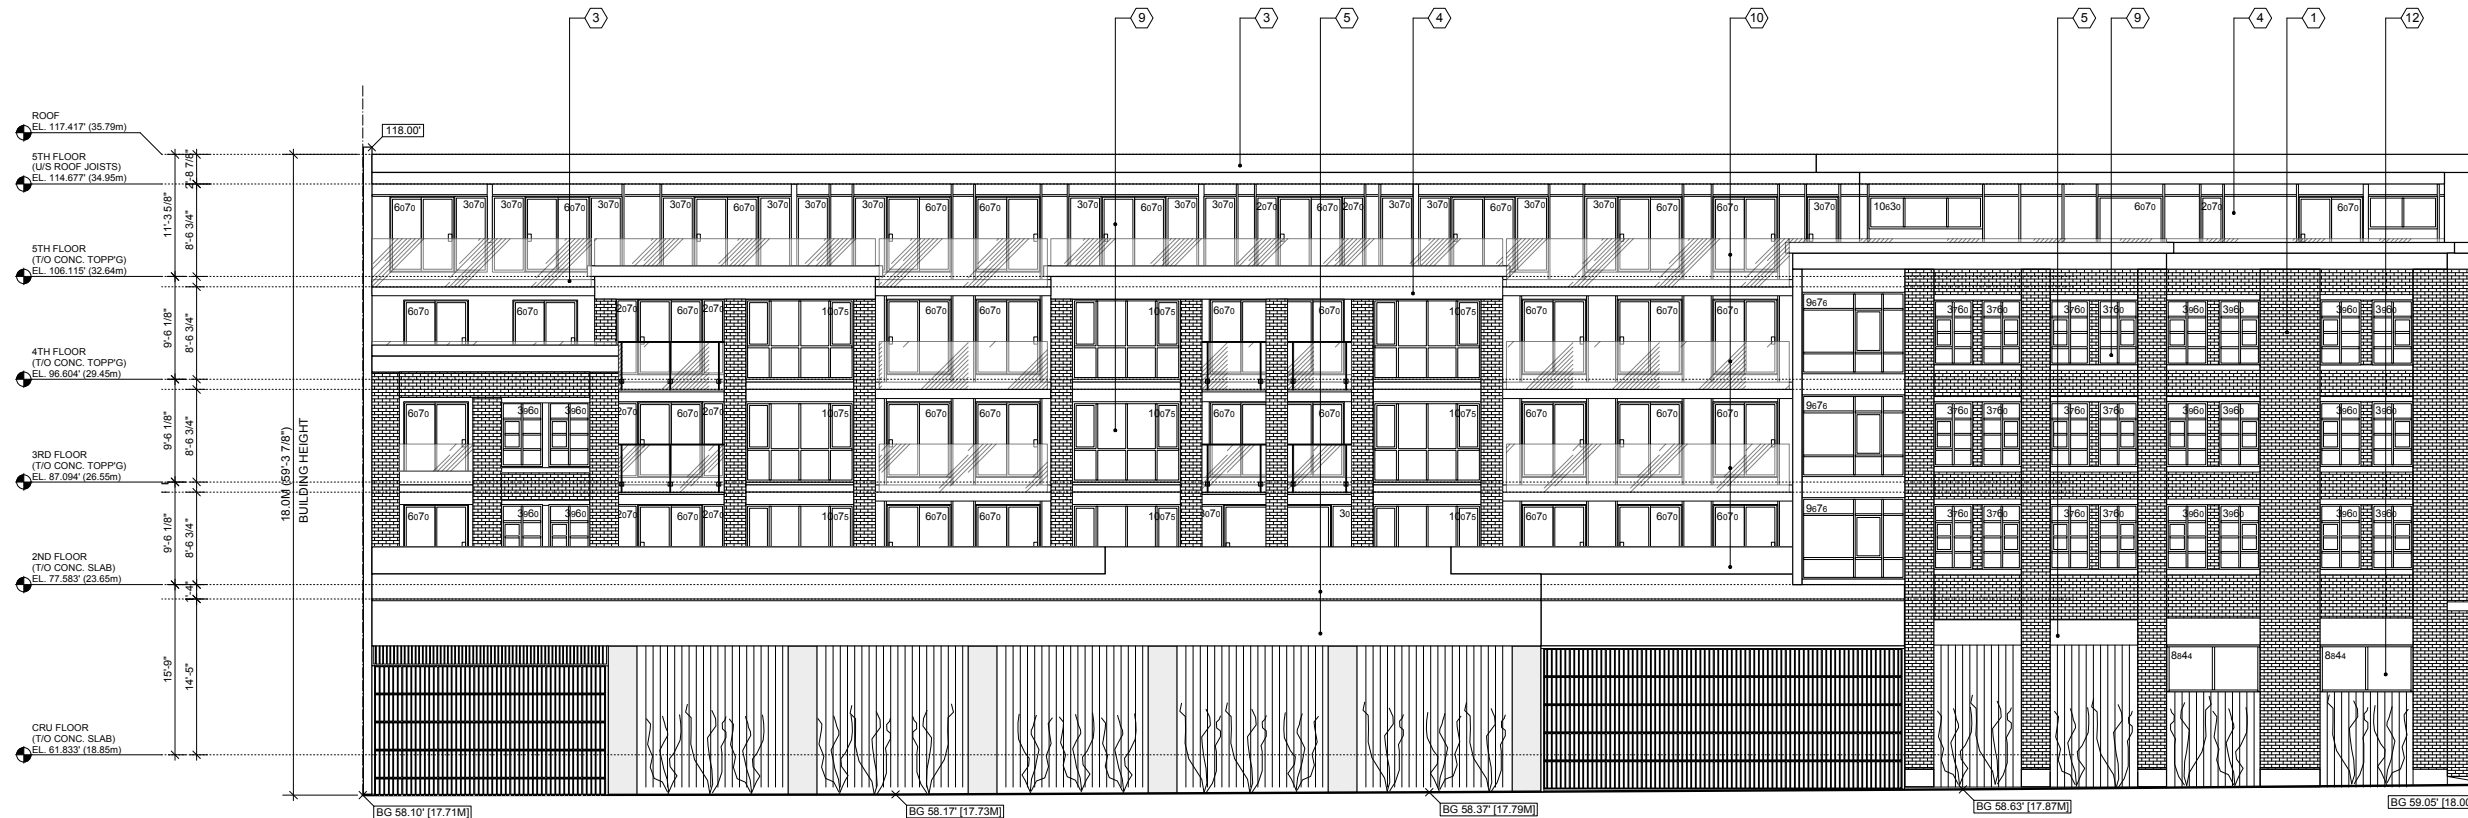

NORTH ELEVATION - LANE

SCALE: 1/8" = 1'-0"

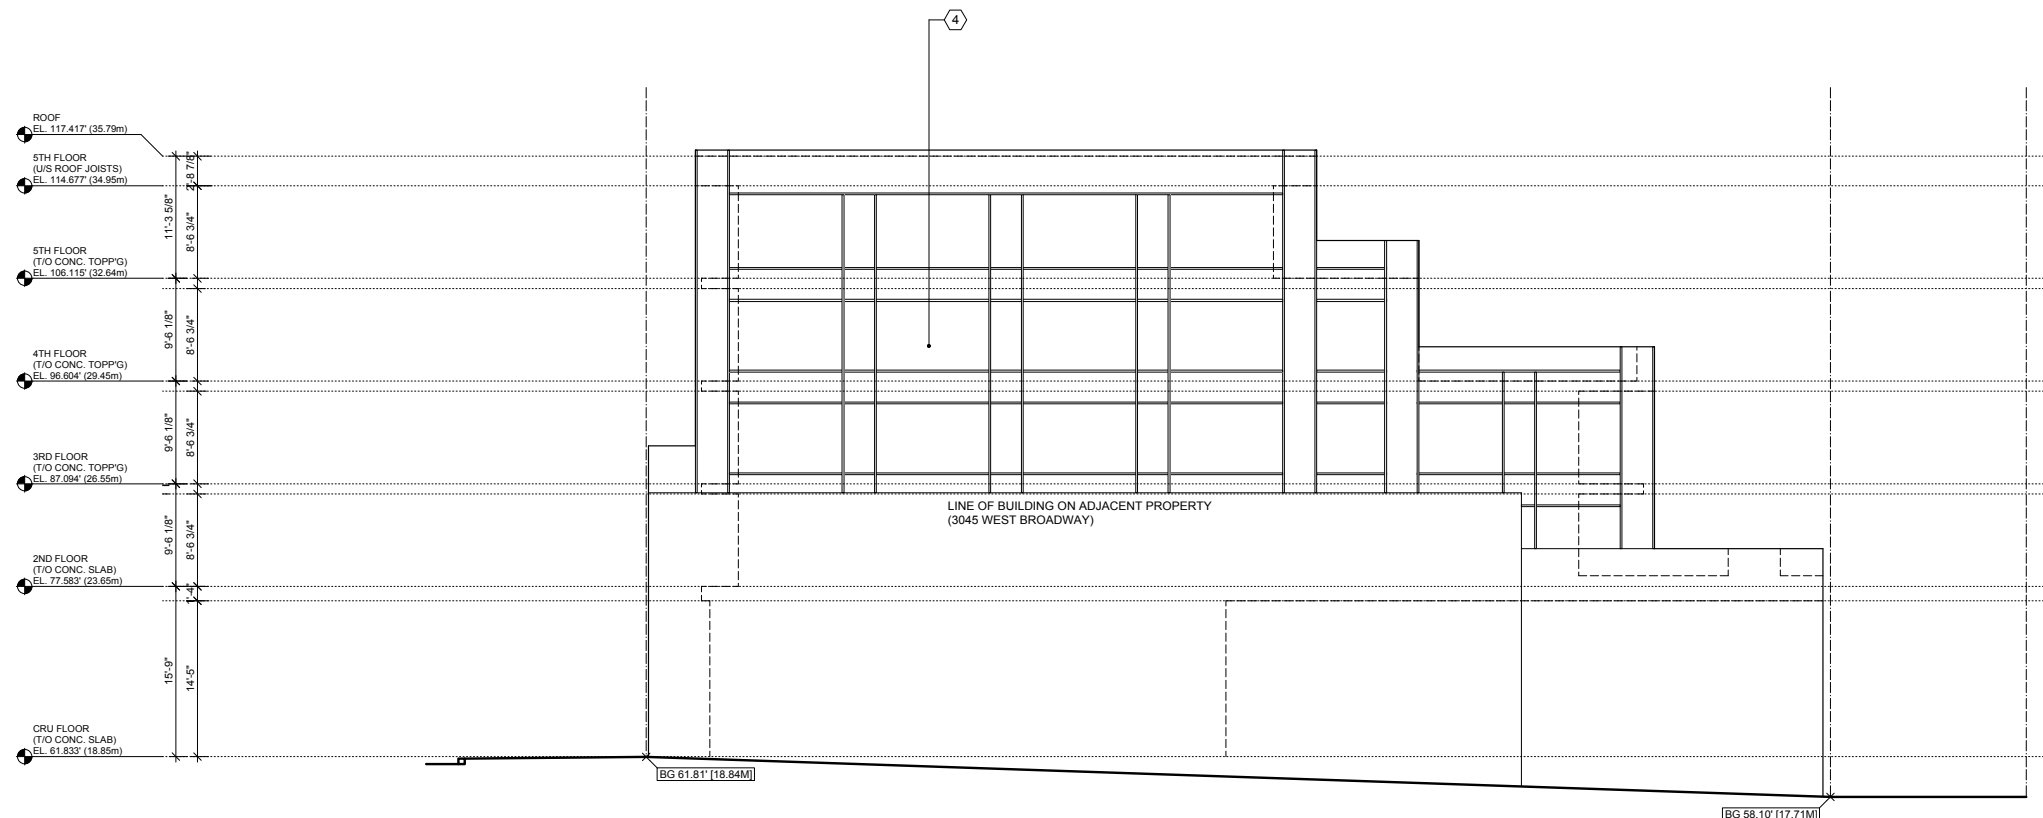

EAST ELEVATION

SCALE: 1/8" = 1'-0"

ELEVATION KEY NOTES :

- ① BRICK VENEER
- ② METAL PANEL
- ③ WOOD FASCIA BOARD - PAINTED
- ④ FIBRE-CEMENT BOARD W/ METAL REVEALS - PAINTED
- ⑤ EXPOSED CONCRETE - SEALED
- ⑥ PRE-CAST STONE BASE
- ⑦ STOREFRONT GLAZING
- ⑧ ALUM. WINDOW WALL GLAZING
- ⑨ VINYL FRAMED WINDOW & DOOR
- ⑩ METAL AND GLASS GUARD
- ⑪ STEEL AND GLASS CANOPY
- ⑫ STEEL EXIT DOOR W/ GLAZED PANEL - PAINTED

NO.	DATE	ISSUE
PROJECT		
Mixed use development		
at 3063-3091, W. Broadway		
City of Vancouver, B.C.		
DRAWING TITLE		
ELEVATIONS		
SCALE 1/8" = 1'		SHEET NO.
DATE 15/01/20		A3.2
DRAWN PS		PROJ. NO.
CHECKED		1409

Copyright. All rights reserved. Reproduction in whole or in part is prohibited. This drawing as an instrument of service is the property of the architect and may not be used in any way without the written permission of this office.

Yamamoto Architecture Inc.
 2386 oak street, vancouver, b.c.
 V6H 4J1 tel: 604-731-1127 fax: 604-731-1327