





1 north elevation
scale - 1 : 100



2 east elevation
scale - 1 : 100

MATERIALS LEGEND	
DESCRIPTION	DESCRIPTION
1 SAND BLASTED CONCRETE	13 VINYL SIGNAGE
2 BRICK MASONRY	14 GLASS BLOCK
3 METAL HORIZONTAL SCREEN	15 SLIDING GLAZED PATIO DOORS
4 UHPC PANEL	16 LOUVRED SCREEN
5 DOUBLE GLAZED WINDOWS	17 METAL FENCING
6 GLAZED OVERHEAD DOORS	18 METAL SLAT SCREEN
7 METAL DOORS	19 HARDIE BD. LAP SIDING
8 CONCRETE EYEBROW / SILL	20 METAL FLASHING
9 HARDI BOARD PANELS	21 DIGITAL SIGNAGE
10 GLAZED BALCONY / PATIO GUARDRAIL	22 EMBOSSED SIGNAGE
11 STUCCO	23 METAL SLAT CLADDING
12 ALUMINUM SIGNAGE	

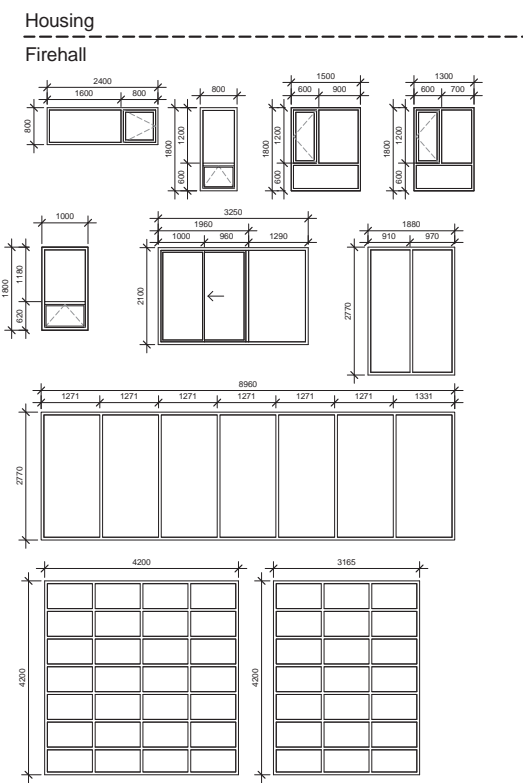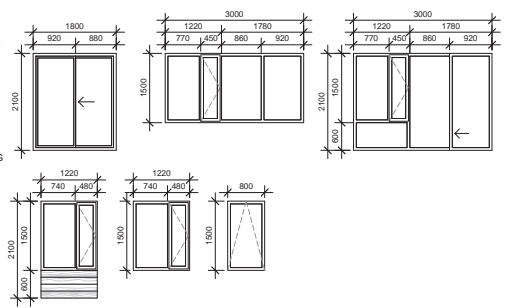

Exterior Window Types
scale - 1 : 75

SIGNAGE SHOWN ON ALL DP DRAWINGS IS CONCEPTUAL ONLY. SIGNAGE APPLICATION AND CONFIRMATION OF TEXT TO FOLLOW

Revisions		
△	ISSUED FOR DP - 95% REVIEW	14-JUL-31
△	ISSUED FOR DP - 99% REVIEW	15-FEB-12
△	ISSUED FOR DP, REZONING APPLICATION	15-FEB-17
△		
△		
△		

Client
Vancouver Fire Rescue Services + YWCA

3090 East 54th Avenue + 7001 Kerr Street

Job Title
Firehall No.5 + Housing

Sheet Title
NORTH & EAST ELEVATIONS


Drawn **CP** Scale
Checked **KJ** **1:100**

Job No. **1209** Revision △



Sheet

A3.11





All rights reserved. These drawings, CAD and/or Revit files or design are used at all times remain the exclusive property of Johnston Davidson Architecture + Planning Inc. (JDAPI), and cannot be used without the written consent of JDAPI. These drawings are not valid for construction without the seal of the Architects.

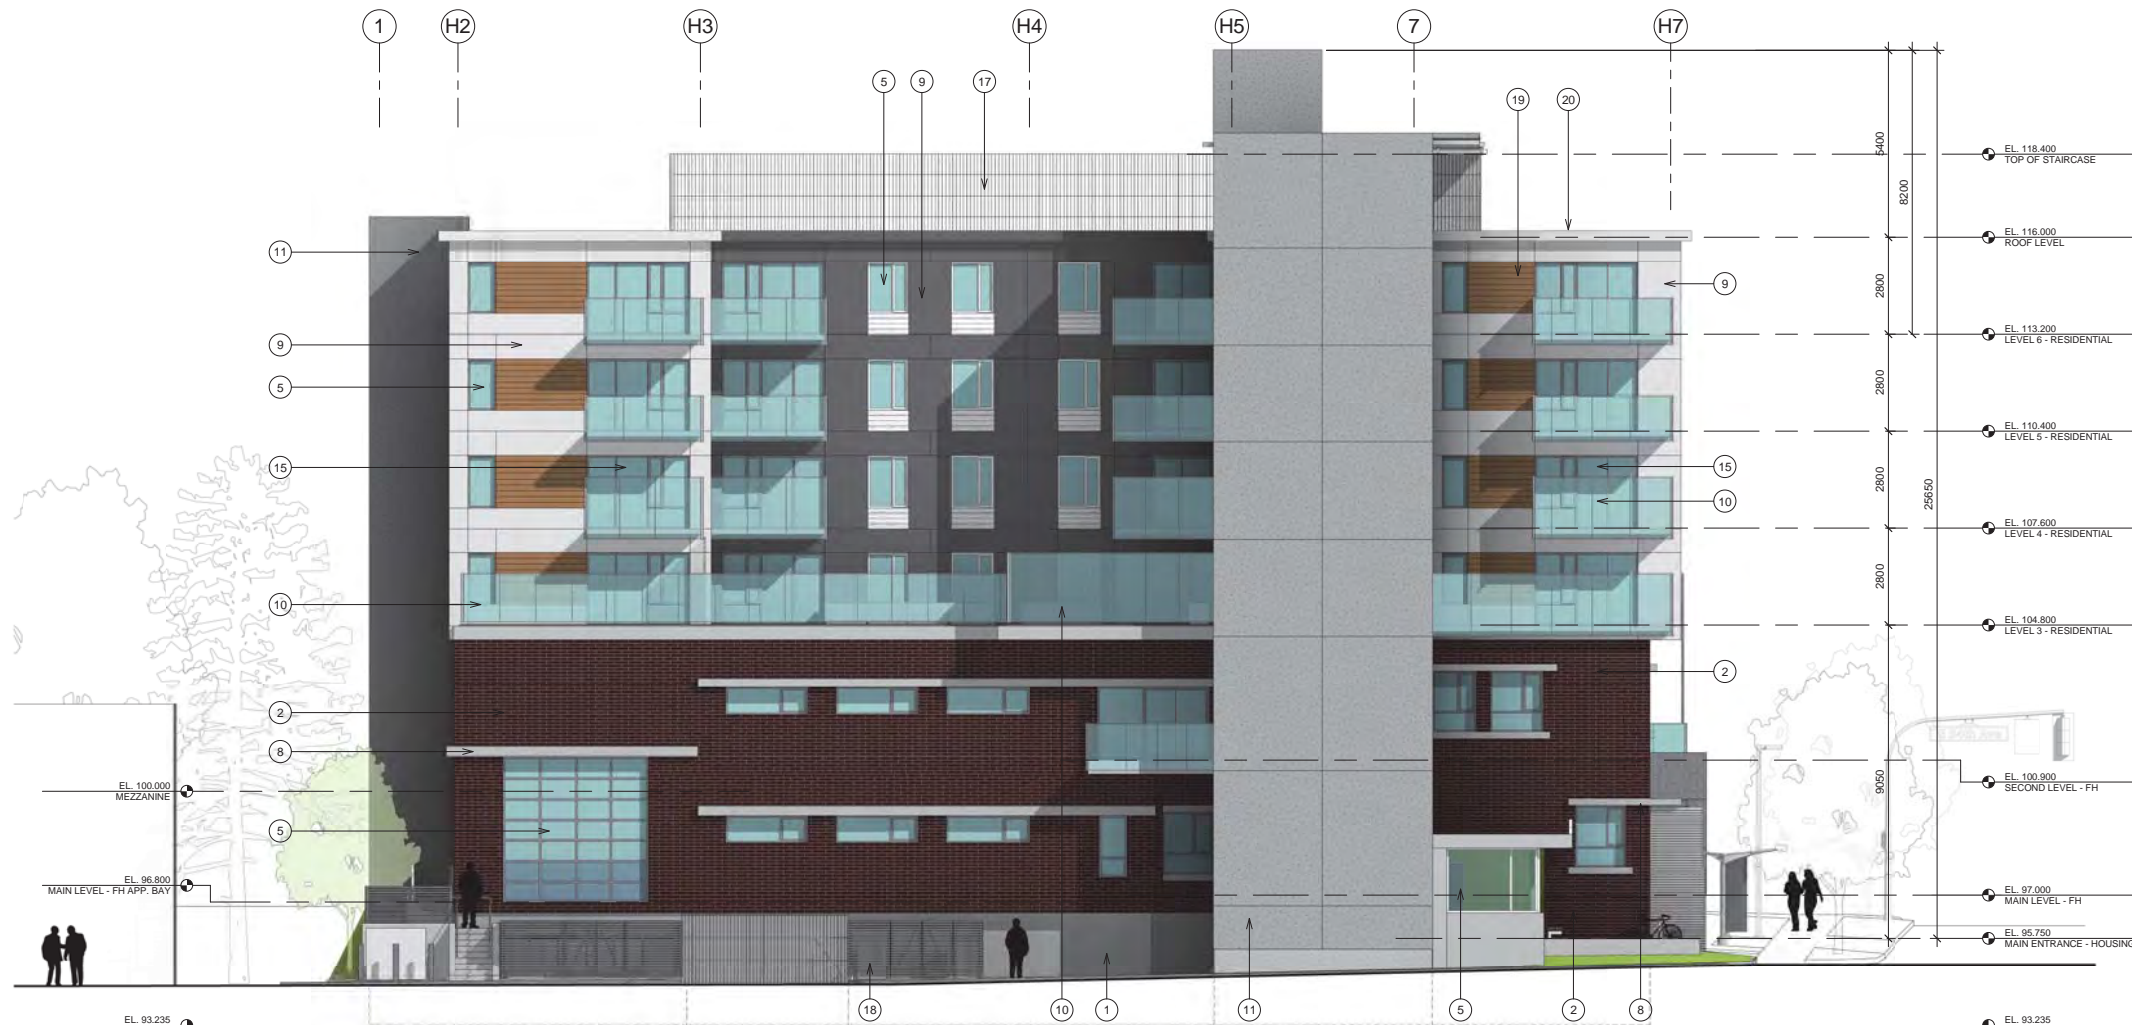

MATERIALS LEGEND	
DESCRIPTION	DESCRIPTION
1 SAND BLASTED CONCRETE	13 VINYL SIGNAGE
2 BRICK MASONRY	14 GLASS BLOCK
3 METAL HORIZONTAL SCREEN	15 SLIDING GLAZED PATIO DOORS
4 UHPC PANEL	16 LOUVRED SCREEN
5 DOUBLE GLAZED WINDOWS	17 METAL FENCING
6 GLAZED OVERHEAD DOORS	18 METAL SLAT SCREEN
7 METAL DOORS	19 HARDIE BD. LAP SIDING
8 CONCRETE EYEBROW / SILL	20 METAL FLASHING
9 HARDI BOARD PANELS	21 DIGITAL SIGNAGE
10 GLAZED BALCONY / PATIO GUARDRAIL	22 EMBOSSED SIGNAGE
11 STUCCO	23 METAL SLAT CLADDING
12 ALUMINUM SIGNAGE	

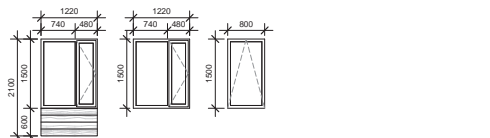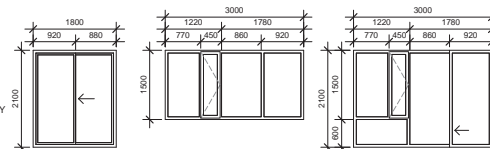

Housing
Firehall

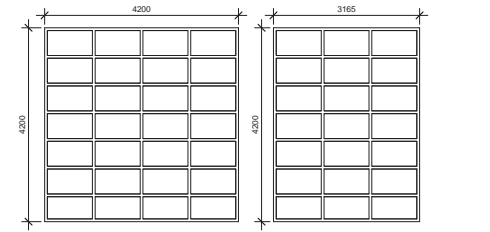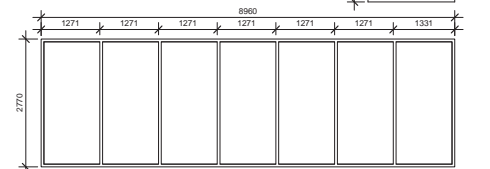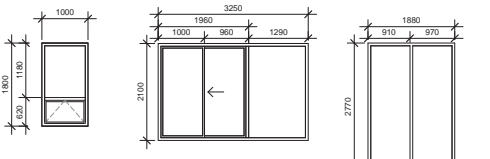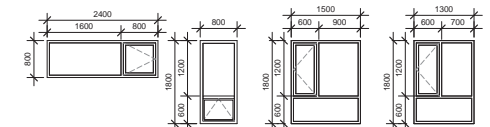

Exterior Window Types
scale - n.t.s.

SIGNAGE SHOWN ON ALL DP DRAWINGS IS CONCEPTUAL ONLY. SIGNAGE APPLICATION AND CONFIRMATION OF TEXT TO FOLLOW

Revisions		
△	ISSUED FOR DP - 95% REVIEW	14-JUL-31
△	ISSUED FOR DP - 99% REVIEW	15-FEB-12
△	ISSUED FOR DP, REZONING APPLICATION	15-FEB-17
△		
△		
△		
△		

Client
Vancouver Fire Rescue Services + YWCA

3090 East 54th Avenue + 7001 Kerr Street

Job Title
Firehall No.5 + Housing

Sheet Title

SOUTH & WEST ELEVATIONS

Drawn **CP** Scale
Checked **KJ** **1:100**

Job No. **1209** Revision △

Sheet

A3.12

All rights reserved. These drawings, CAD and/or Revit files or design are used at all times remain the exclusive property of Johnston Davidson Architecture + Planning Inc. (JDAPI), and cannot be used without the written consent of JDAPI. These drawings are not valid for construction without the seal of the Architects.



1 south elevation
scale - 1 : 100

2 west elevation
scale - 1 : 100