


1 Floor 2



2 Floor 3

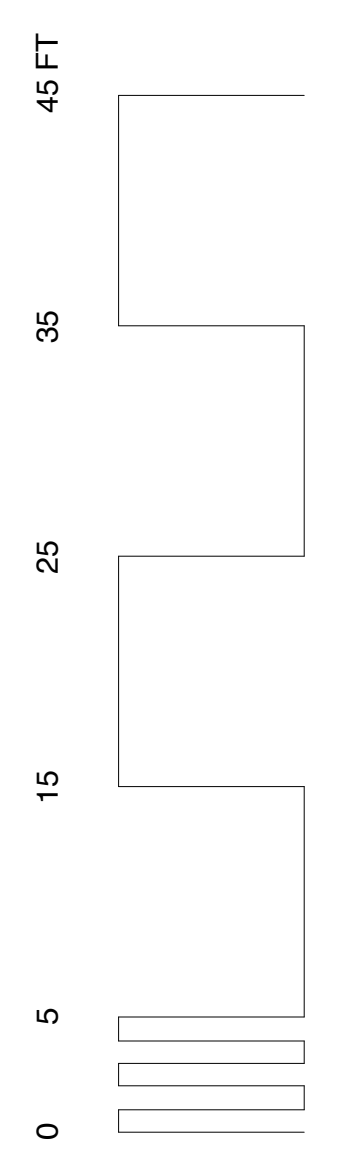

Architect
SH **STUART HOWARD ARCHITECTS INC.**
 MEMBERS AIBC - RAIC - AIA
 405 - 375 West 5th Avenue Vancouver B.C. V5Y 1J6
 Phone: 604.688.5585 Fax: 604.688.7486

Project Title
KNIGHT AT 15TH
Rezoning Application


KNIGHT STREET / 15TH VANCOUVER, BC

Sheet Title
 Plans
 • Second
 • Third


Plot Date: 2013.09.16
 Designed By: SH
 Drawn By: OL
 Project ID: 212.21

Reviewed By: SH
 Checked By: SH/OL
A1.01


North

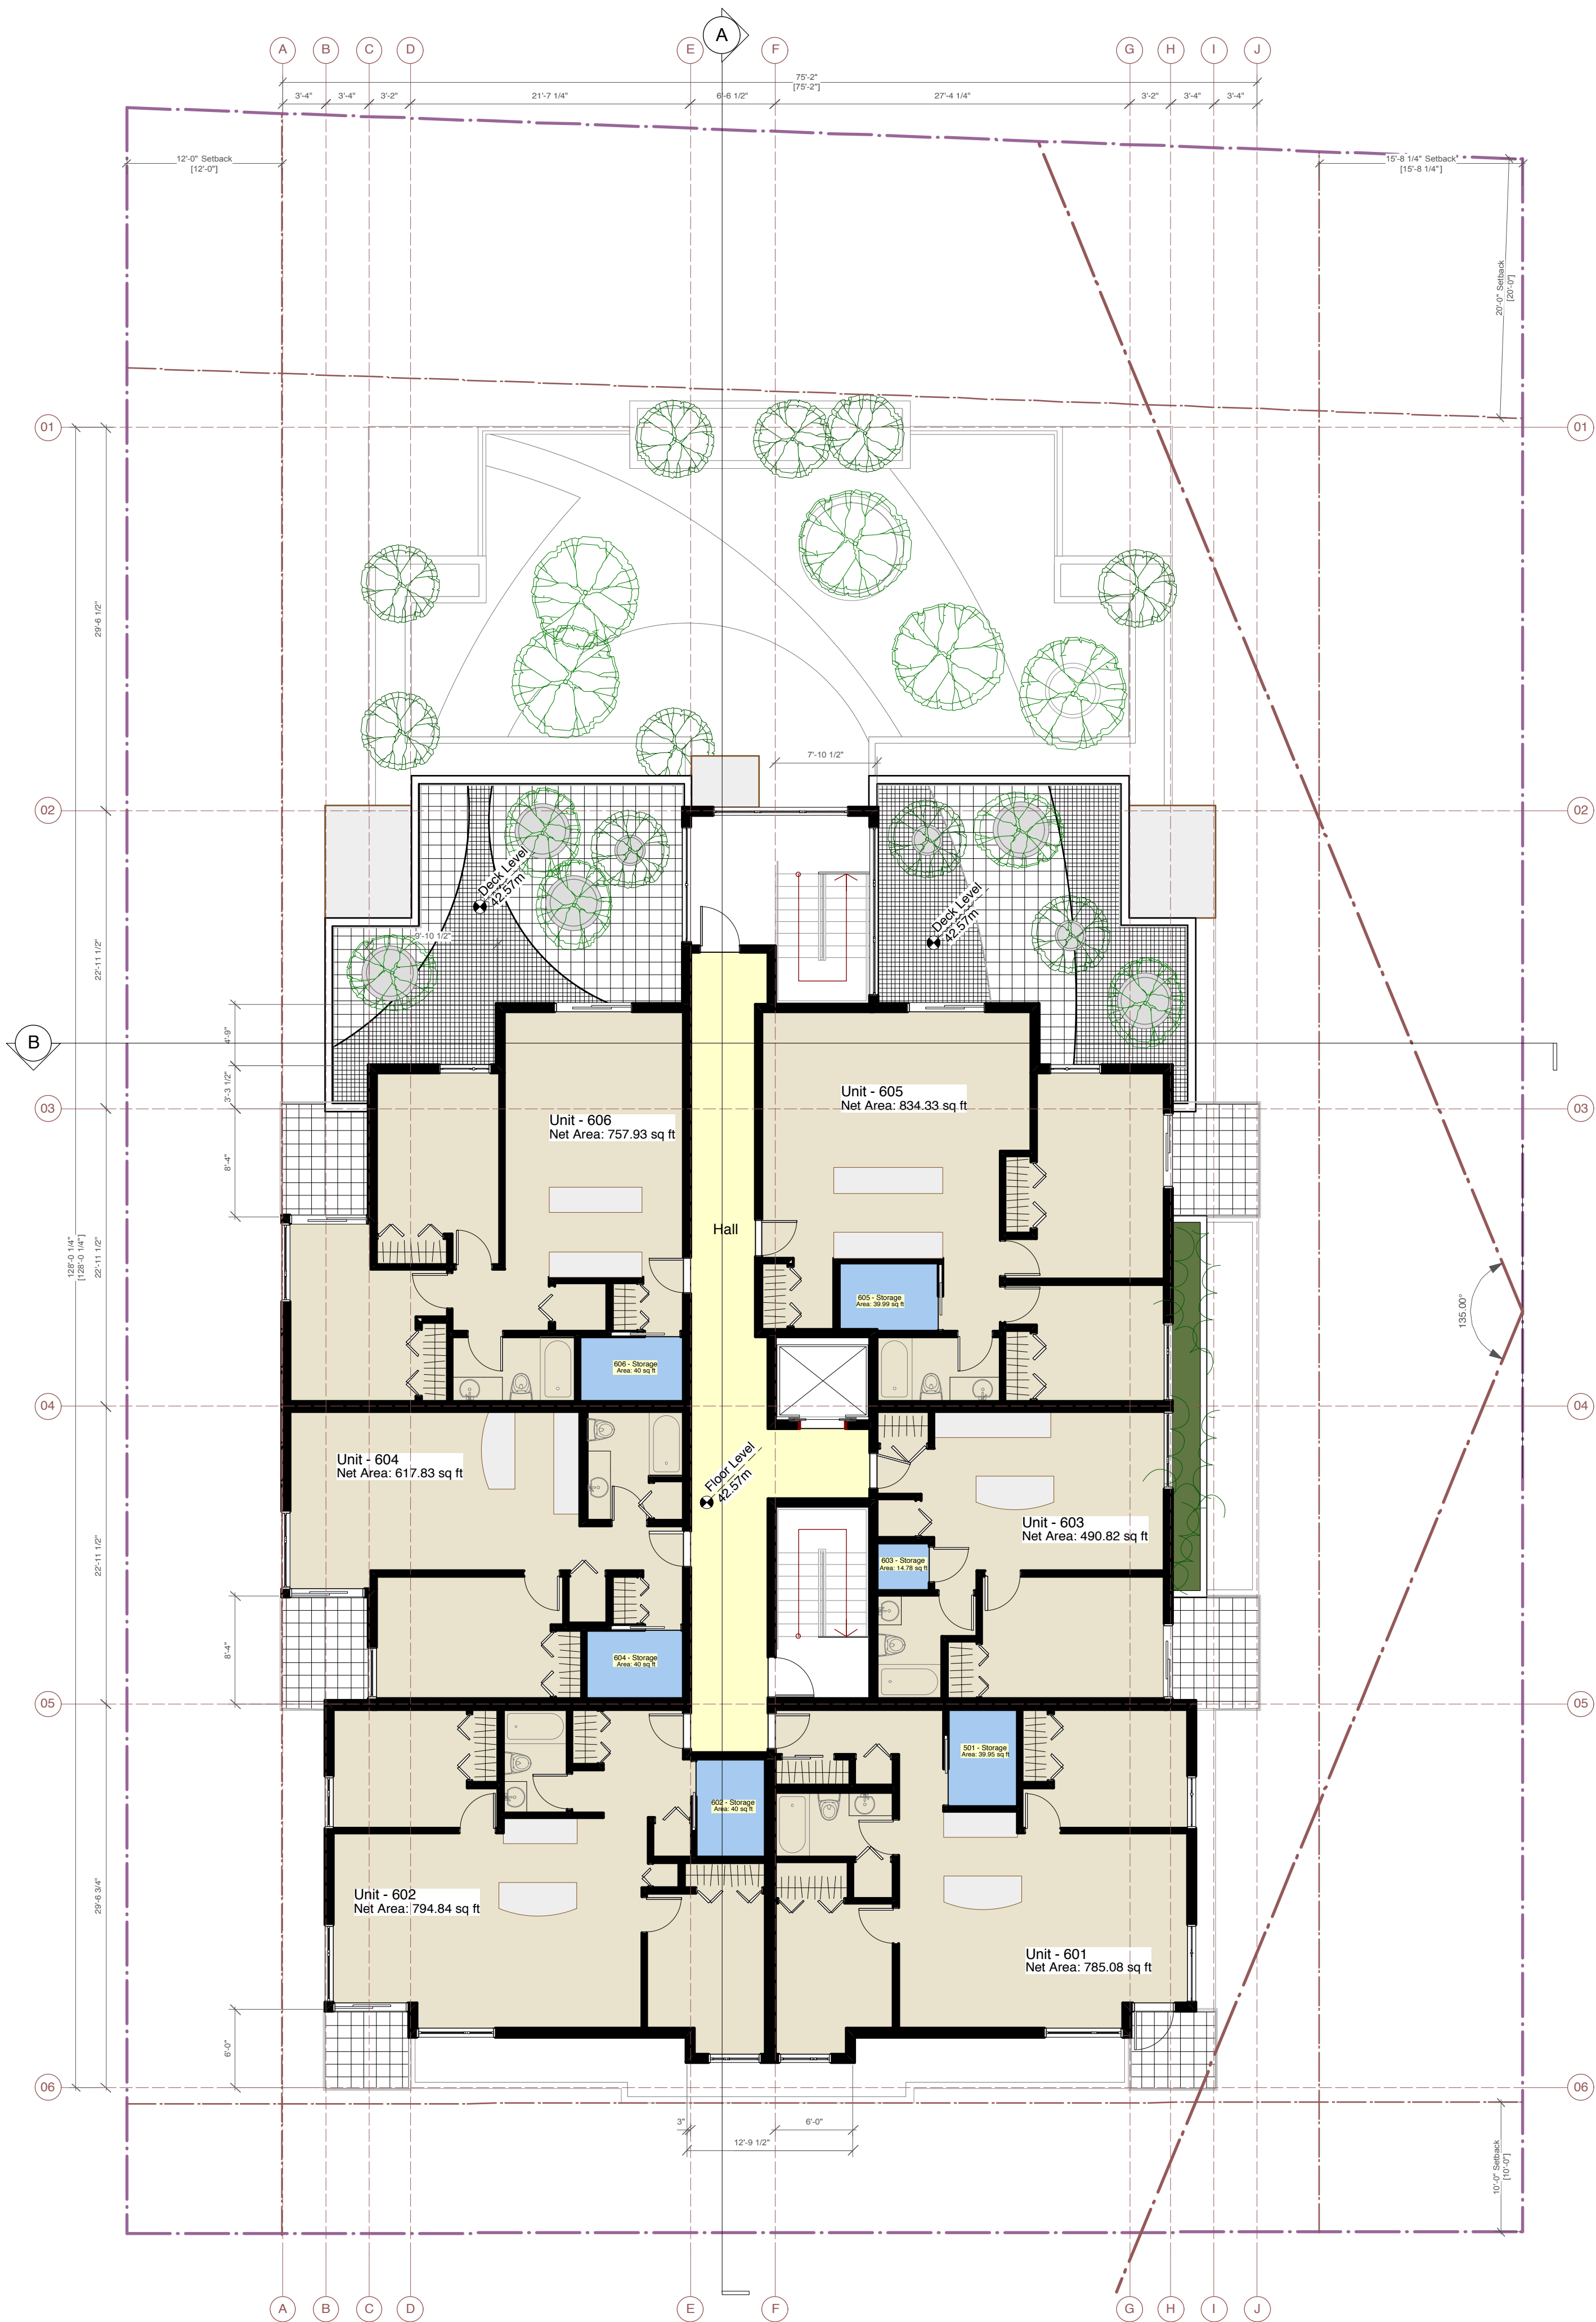

1 Floor 6

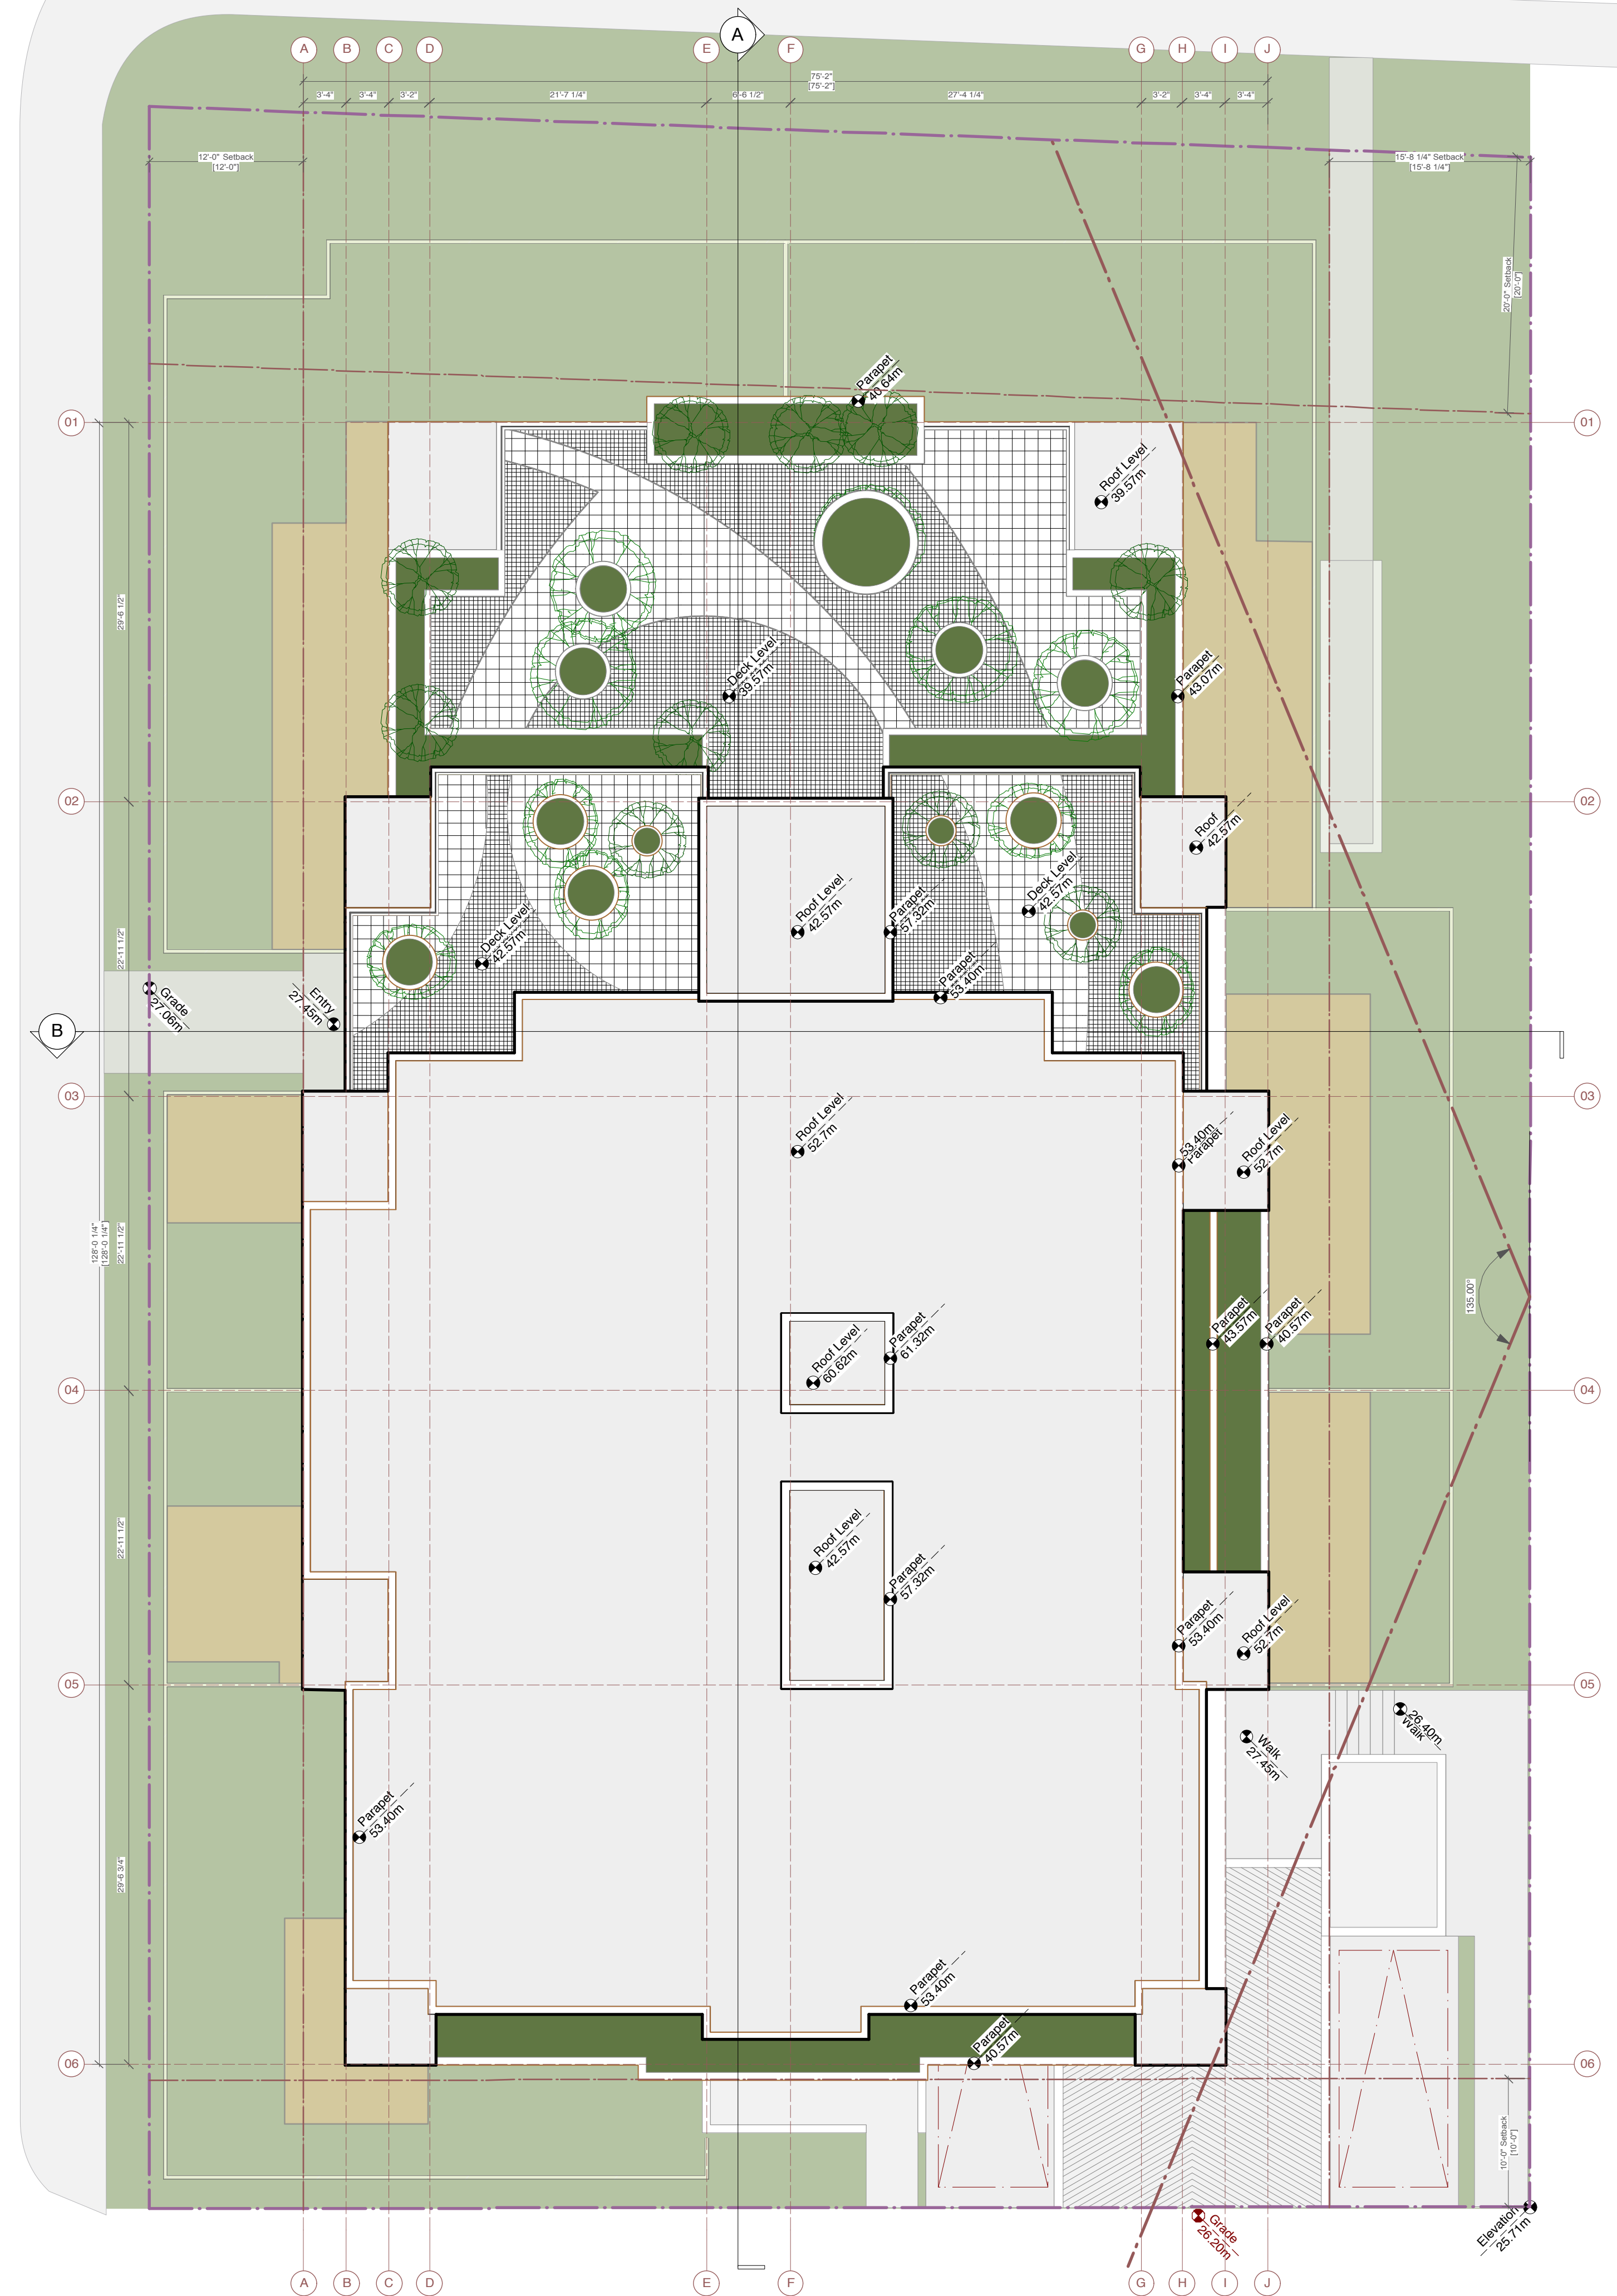

2 Roof Plan

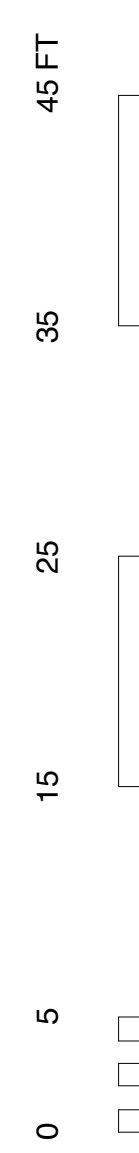

File name: 130916-Knight St 6 Storey.vwx

Architect
SH **A** **STUART HOWARD ARCHITECTS INC.**
 MEMBERS AIBC - RAIC - AIA
 405 - 375 West 5th Avenue Vancouver B.C. V5Y 1J6
 Phone - 604.685.5585 Fax - 604.688.7486

Project Title
KNIGHT AT 15TH
Rezoning Application

KNIGHT STREET / 15TH
 VANCOUVER, BC

Sheet Title
Plans
 • Sixth
 • Roof

Plot Date: 2013.09.16
 Designed By: SH
 Drawn By: OL
 Project ID: 212.21

Reviewed By: SH
 Checked By: SH/OL

Sheet No.
A1.03

