


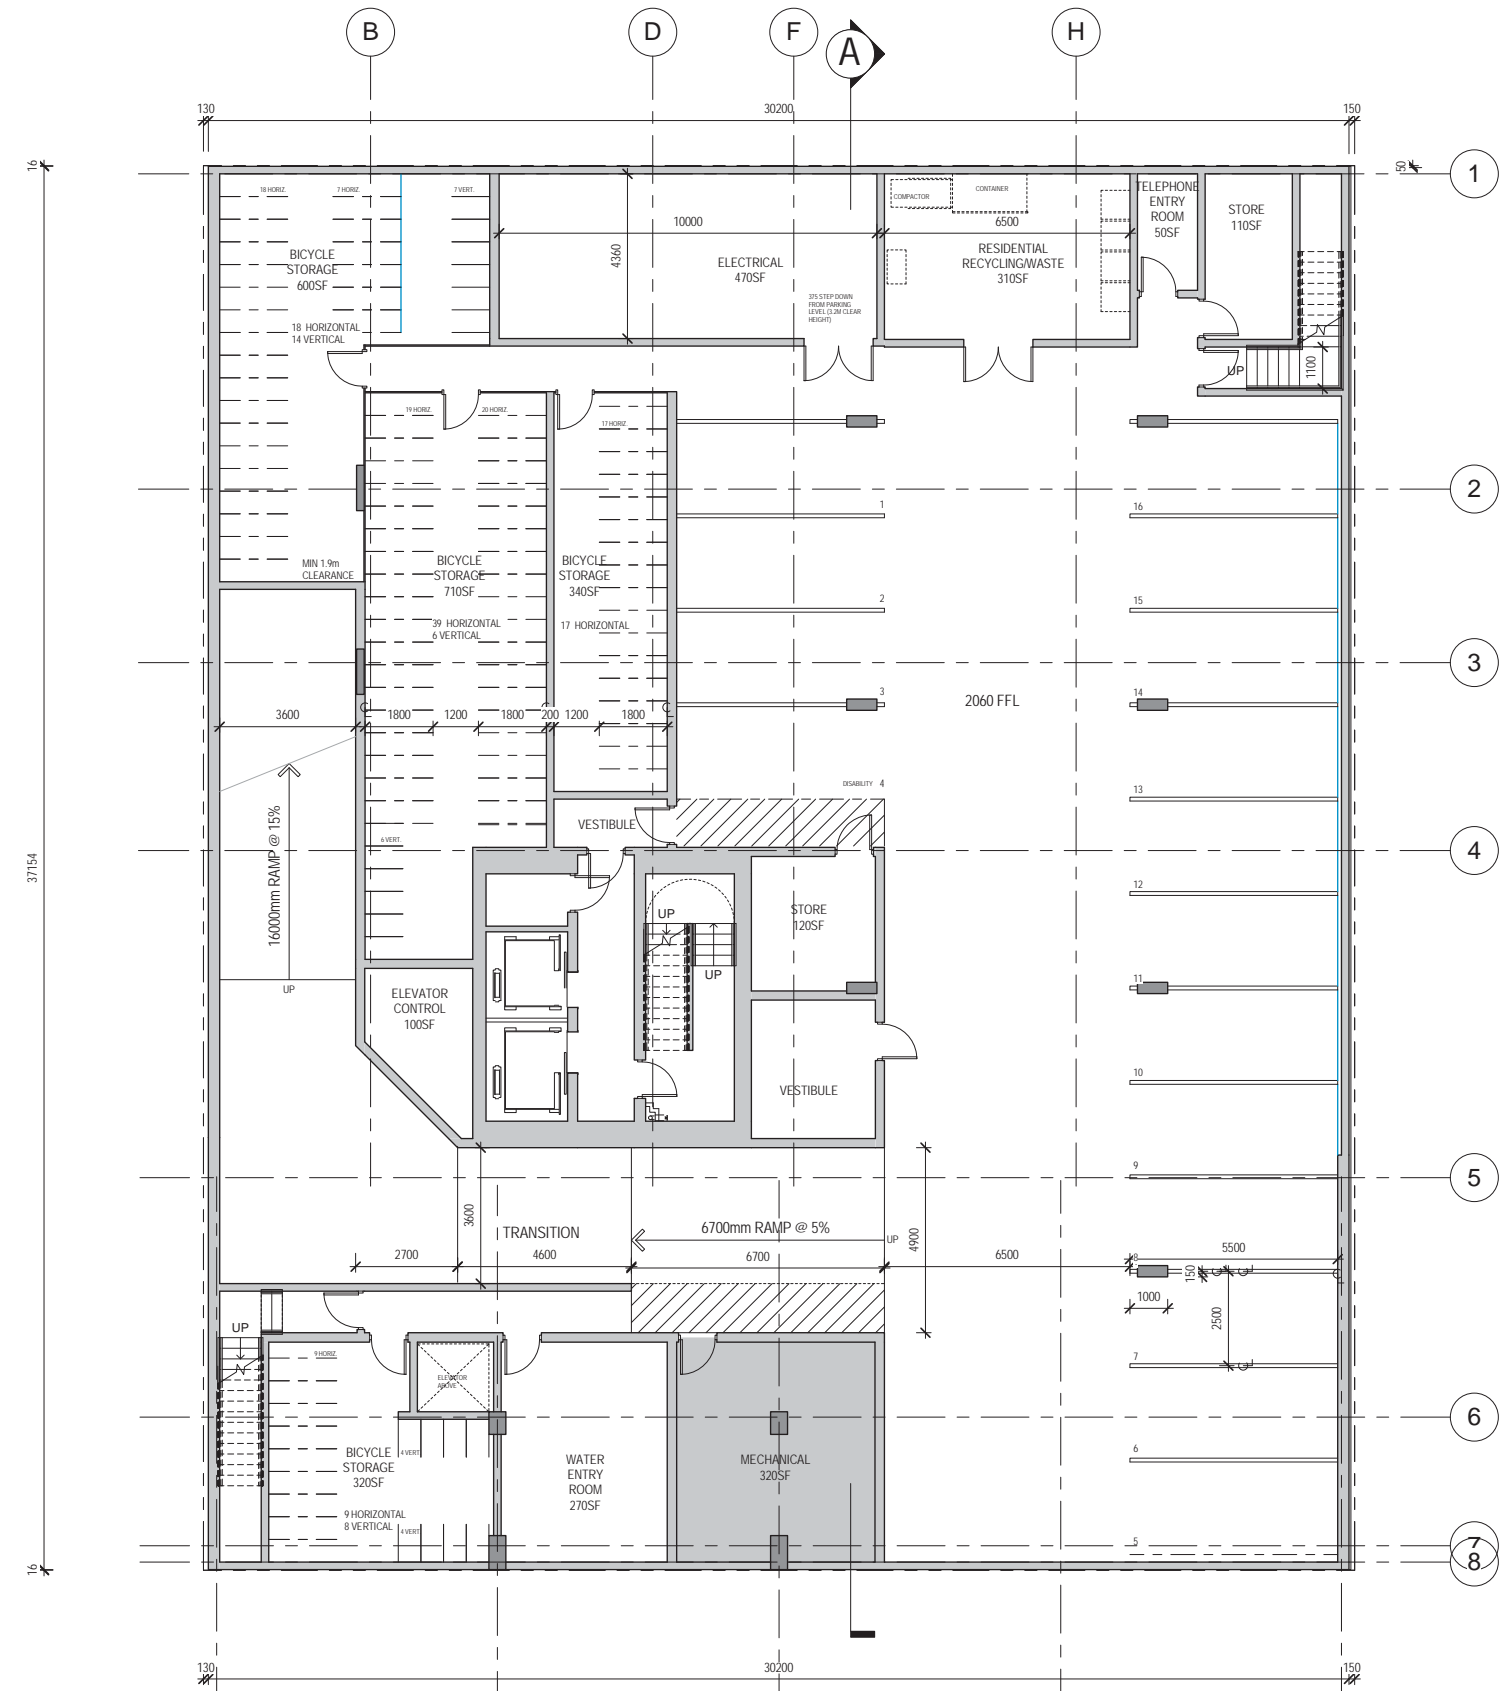

Floor Plans

Level P1



Scale 1:200