




Floor Plans

Site Plan

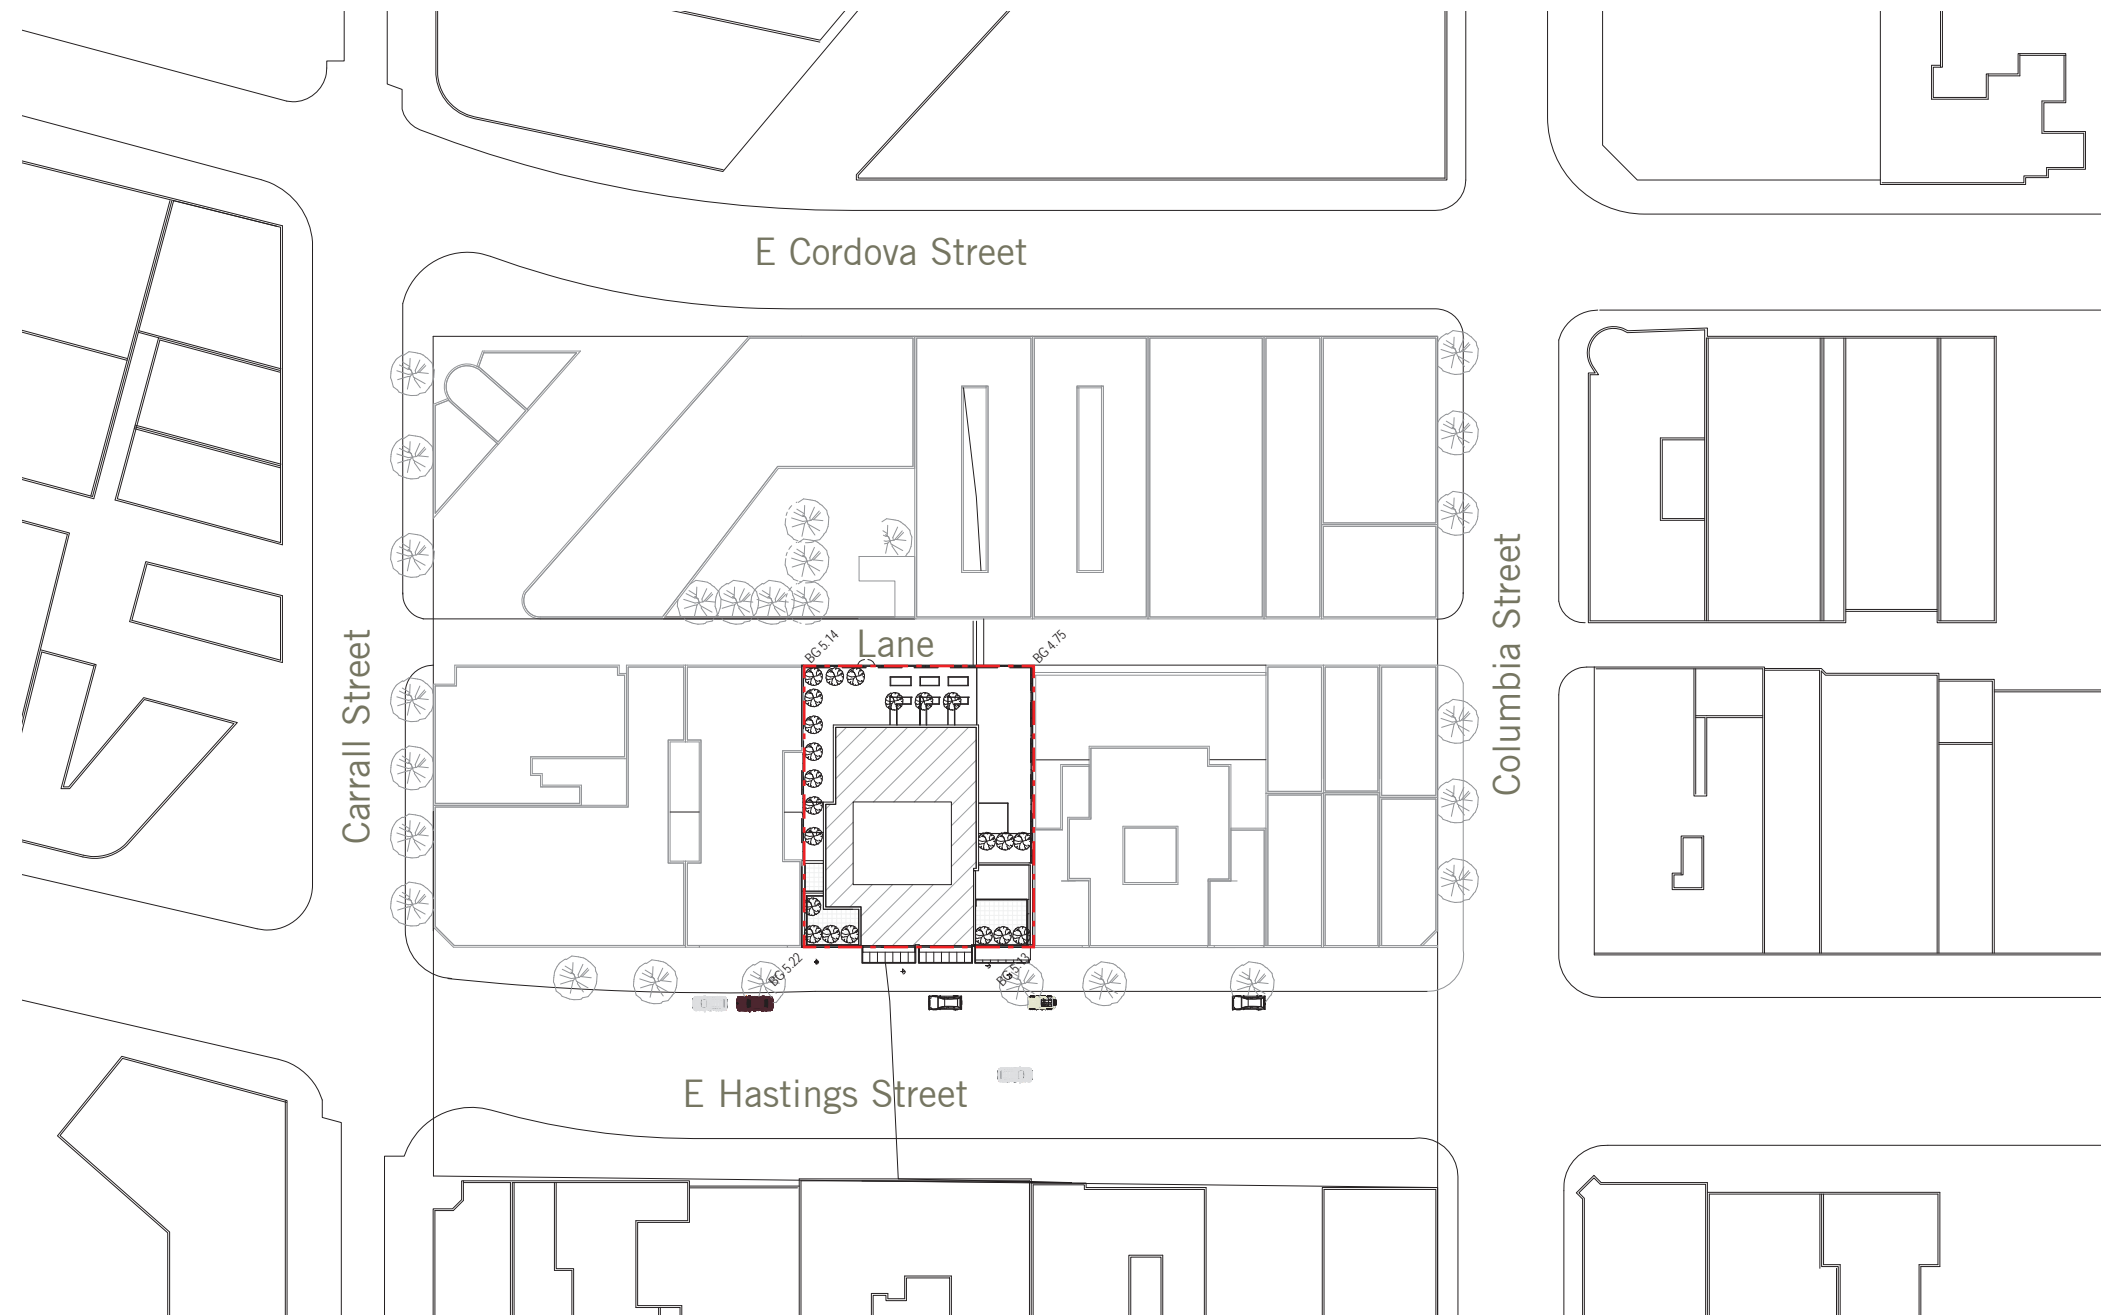

Scale 1:1000