


Proposed Site Plan

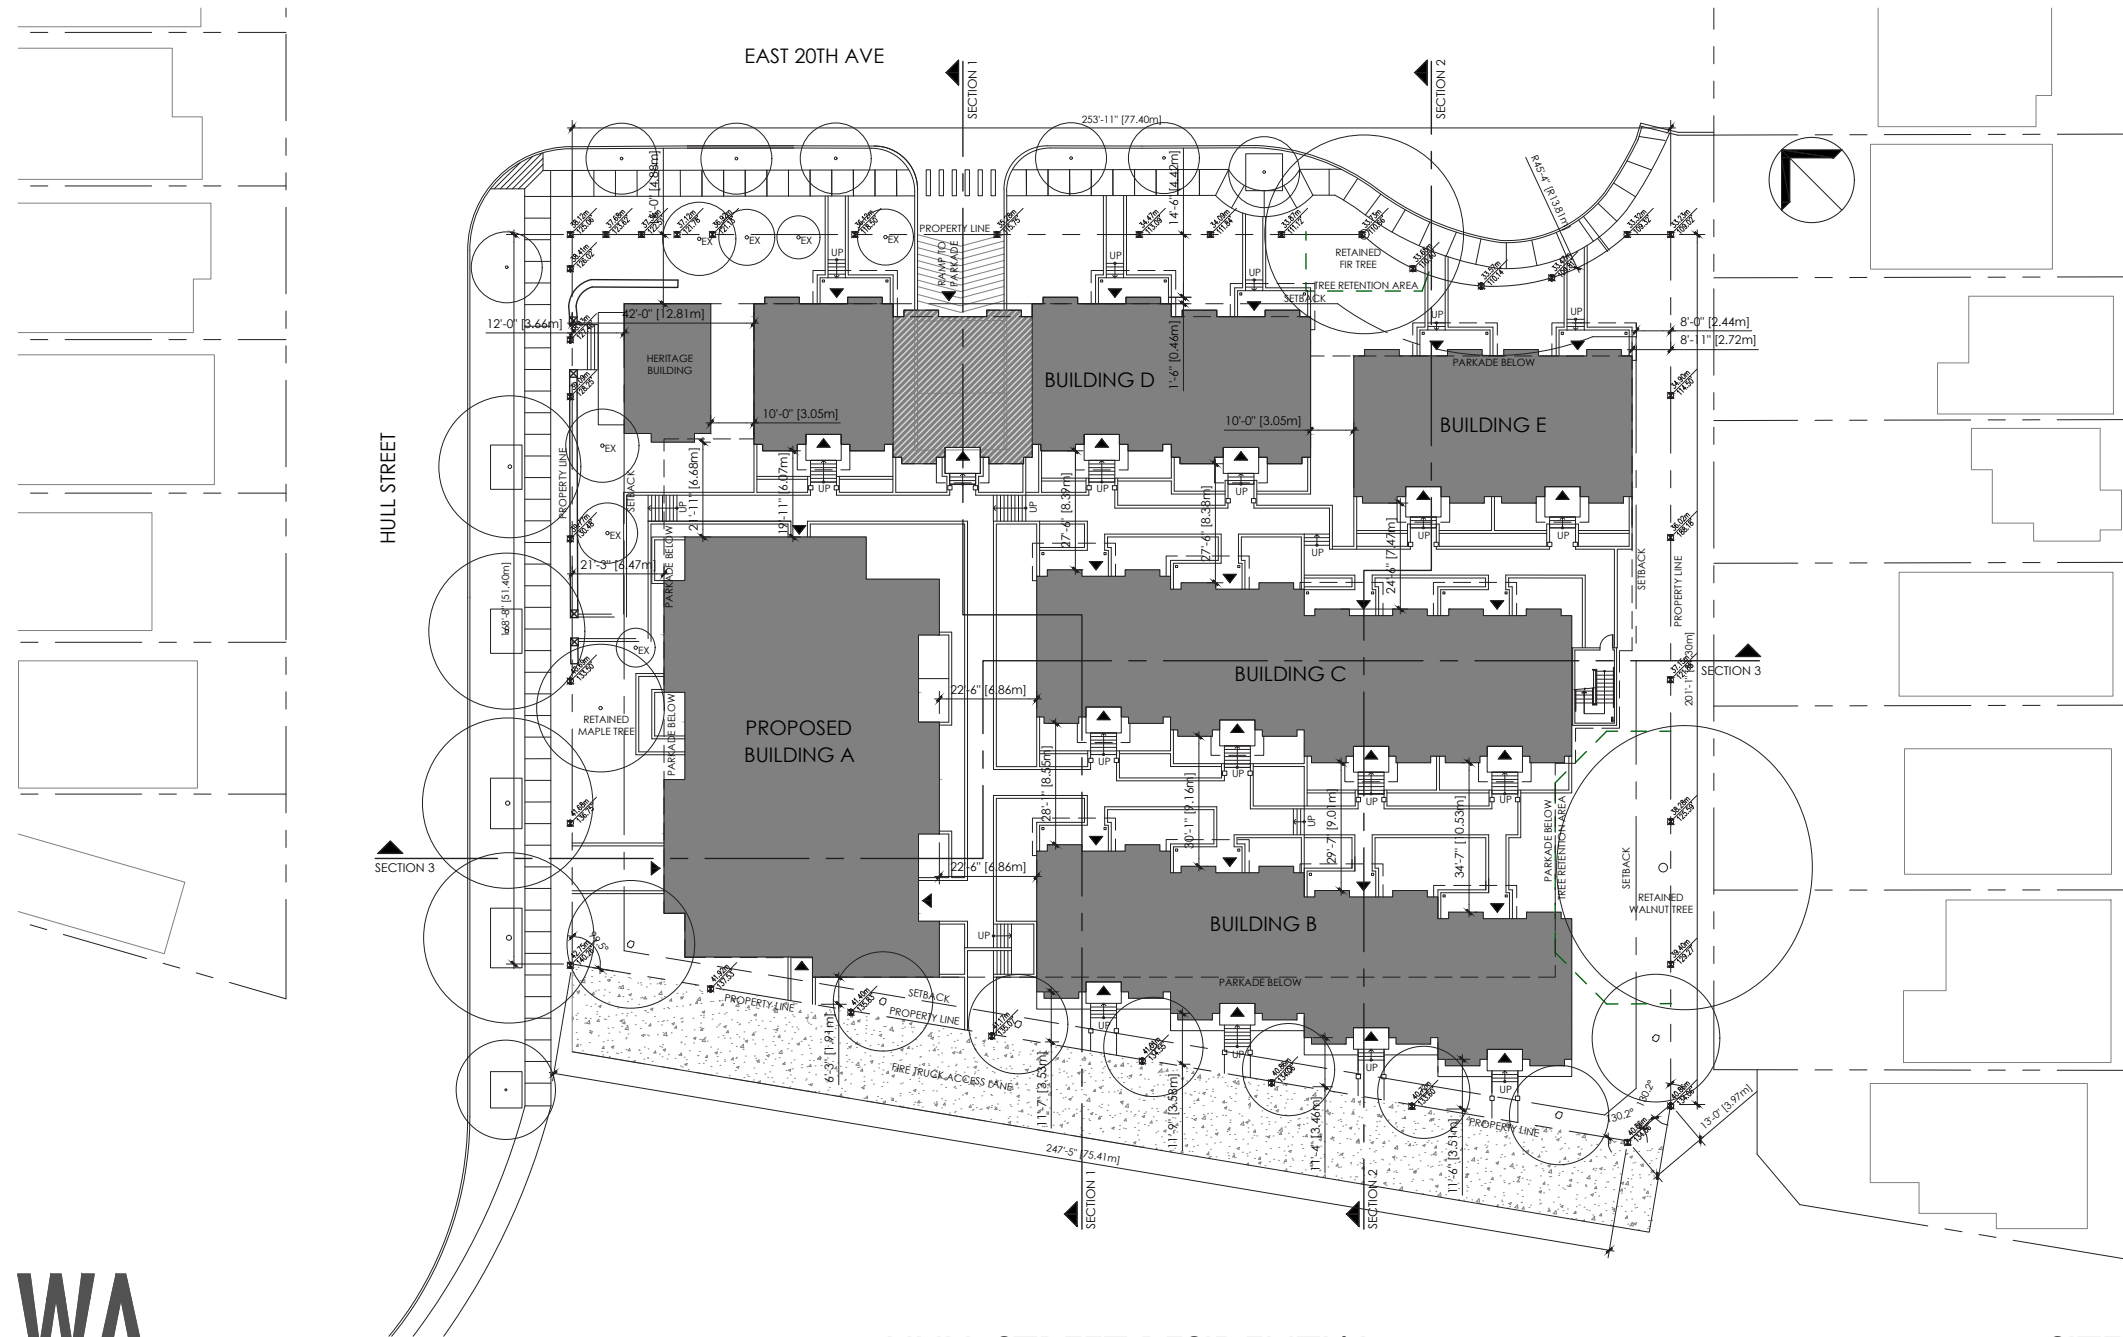

WENSLEY ARCHITECTURE LTD

HULL STREET RESIDENTIAL

PROJECT: 1605

SITE PLAN

27 JULY, 2017
SCALE 1/32"=1'-0"