


1 NORTH ELEVATION
1:200

ALL OF THE DOCUMENTS PREPARED BY PROSCENIUM ARCHITECTURE + INTERIORS INC. OR ON BEHALF OF PROSCENIUM ARCHITECTURE + INTERIORS INC. IN CONNECTION WITH THE PROJECT ARE INSTRUMENTS OF SERVICE FOR THE EXECUTION OF THE PROJECT. PROSCENIUM ARCHITECTURE + INTERIORS INC. RETAINS THE PROPERTY AND COPYRIGHT IN THESE DOCUMENTS, WHETHER THE PROJECT IS EXECUTED OR NOT. THESE DOCUMENTS MAY NOT BE USED ON ANY OTHER PROJECT WITHOUT PRIOR WRITTEN AGREEMENT OF PROSCENIUM ARCHITECTURE + INTERIORS INC. DO NOT SCALE DRAWINGS.

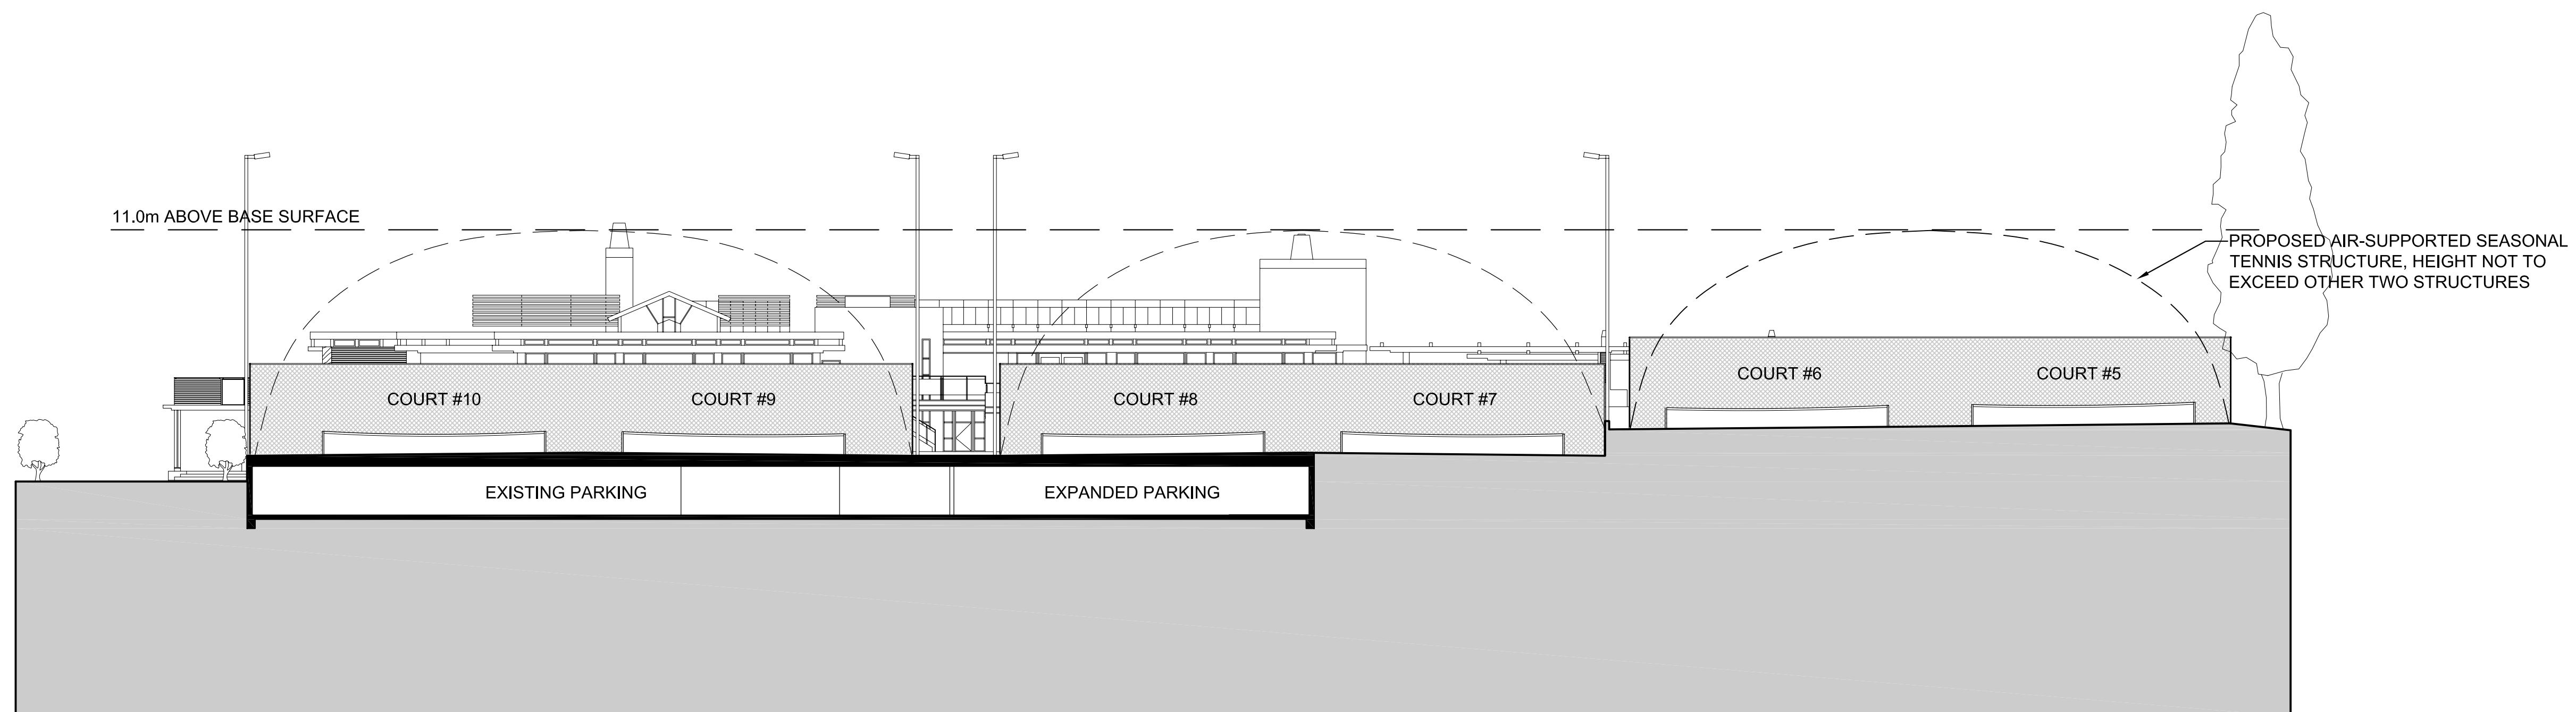

2 NORTH ELEVATION AT BEACH
1:200

REV.	DESCRIPTIONS	BY	DATE
-	ISSUED FOR REZONING APPLICATION	KC	11.06.01
CAD FILE: 1008X200		REVISION NO. []	

PROJECT
**JERICHO TENNIS CLUB
REZONING**

PROJECT NUMBER
10-08

DWG. NO. **A400** DRAWING TITLE
PROPOSED SECTIONS

DATE JUNE 2011	SCALE 1:400	DRAWN GP	CHECKED KC
-------------------	----------------	-------------	---------------