



# PROSCENIUM

ARCHITECTURE + INTERIORS INC.

1 WEST 7TH AVENUE VANCOUVER BC V5Y 1L4 CANADA P604.875.0118 P604.875.1486 www.proscenium.ca

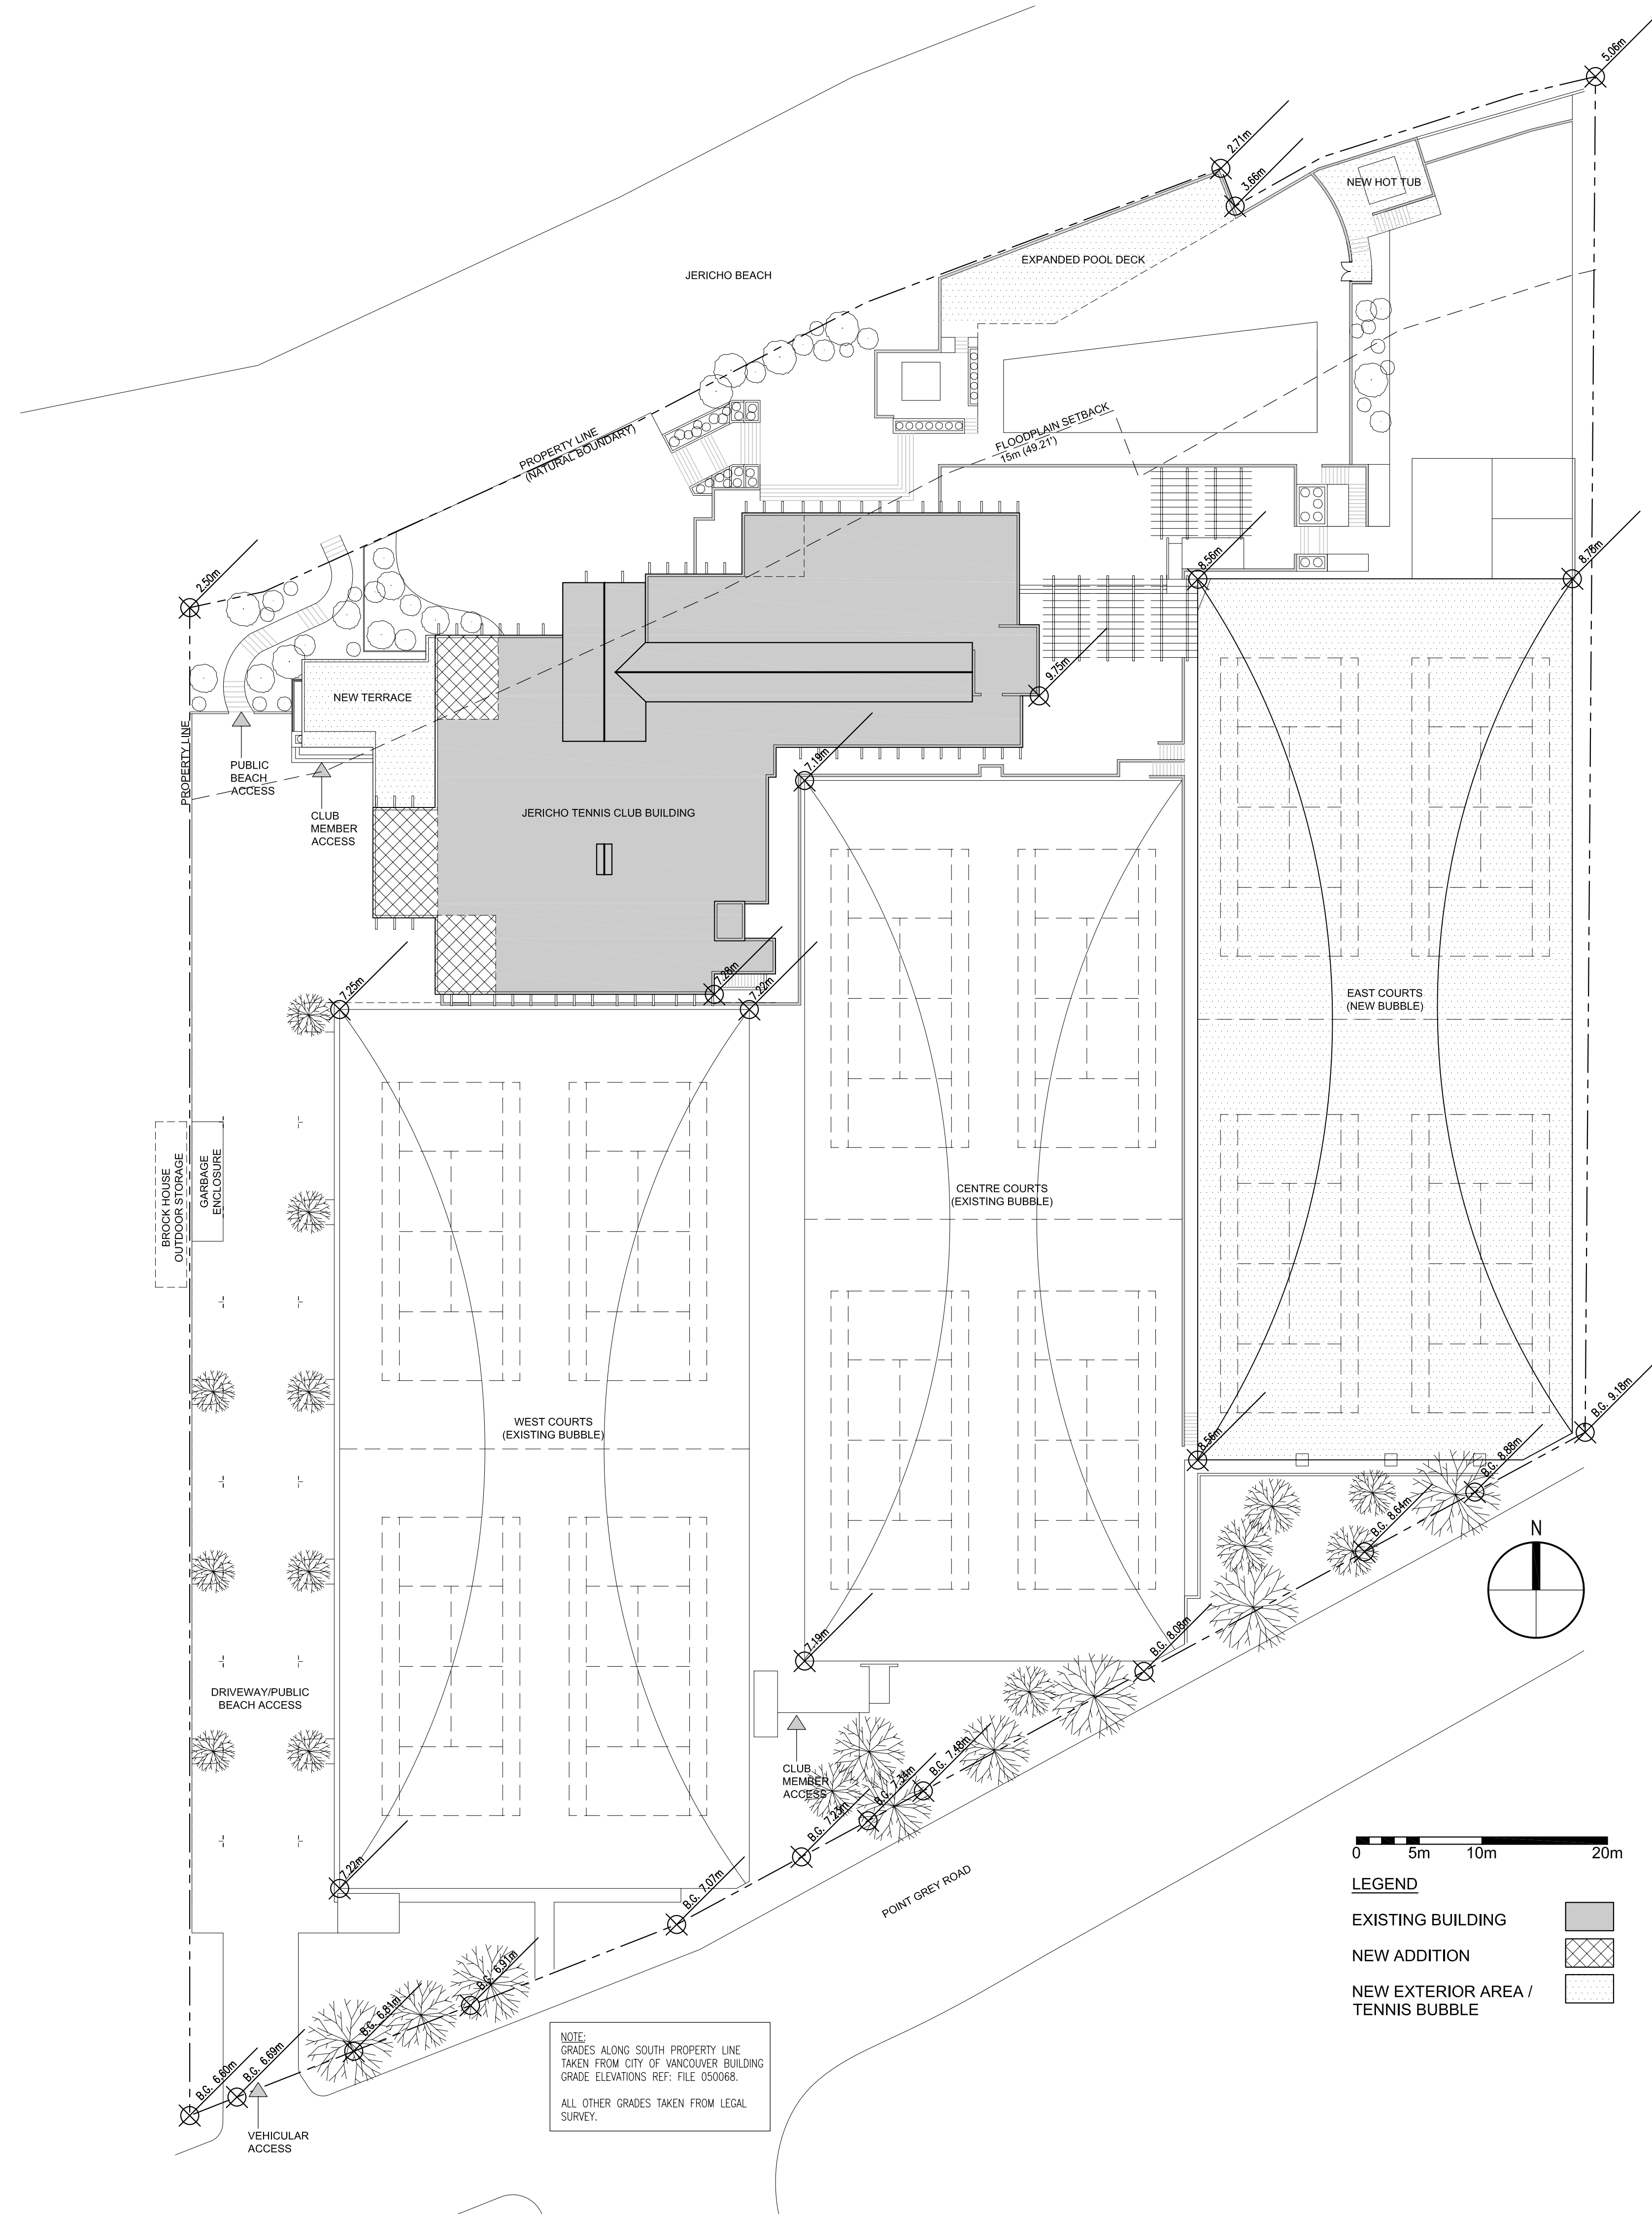

ALL OF THE DOCUMENTS PREPARED BY PROSCENIUM ARCHITECTURE + INTERIORS INC. OR ON BEHALF OF PROSCENIUM ARCHITECTURE + INTERIORS INC. IN CONNECTION WITH THE PROJECT ARE INSTRUMENTS OF SERVICE FOR THE EXECUTION OF THE PROJECT. PROSCENIUM ARCHITECTURE + INTERIORS INC. RETAINS THE PROPERTY AND COPYRIGHT IN THESE DOCUMENTS, WHETHER THE PROJECT IS EXECUTED OR NOT. THESE DOCUMENTS MAY NOT BE USED ON ANY OTHER PROJECT WITHOUT PRIOR WRITTEN AGREEMENT OF PROSCENIUM ARCHITECTURE + INTERIORS INC. DO NOT SCALE DRAWINGS.

 

**LEGEND**

EXISTING BUILDING	
NEW ADDITION	
NEW EXTERIOR AREA / TENNIS BUBBLE	

NOTE:  
GRADES ALONG SOUTH PROPERTY LINE  
TAKEN FROM CITY OF VANCOUVER BUILDING  
GRADE ELEVATIONS REF: FILE 050068.  
ALL OTHER GRADES TAKEN FROM LEGAL  
SURVEY.

REV.	DESCRIPTIONS	BY	DATE
-	ISSUED FOR REZONING APPLICATION	KC	11.06.01
CAD FILE: 1008X200		REVISION NO. <input type="text"/>	

PROJECT <b>JERICO TENNIS CLUB REZONING</b>			
PROJECT NUMBER <b>10-08</b>			
DWG. NO. <b>A100</b>	DRAWING TITLE <b>SITE PLAN</b>		
DATE JUNE 2011	SCALE 1:300	DRAWN GP	CHECKED KC