

FINISH MATERIAL LEGEND

- 1 TERRACOTTA RAINSCREEN CLADDING: TERREAL "PITERAK 20", PEARL GREY
- 2 PRE-FINISHED COMPOSITE ALUMINUM RAINSCREEN CLADDING
- 3 PRE-FINISHED ALUMINUM WINDOW WALL SYSTEM
- 4 PRE-FINISHED ALUMINUM CURTAIN WALL SYSTEM
- 5 PRE-FINISHED EXTRUDED ALUMINUM SUNSHADE, COLOUR TO MATCH TERRACOTTA RAINSCREEN
- 6 PAINTED ARCHITECTURAL CONCRETE (ELASTOMERIC COATING)
- 7 EXPOSED ARCHITECTURAL CONCRETE (CLEAR SEALED)
- 8 PRE-FINISHED ALUMINUM & GLASS RAILING, COLOUR TO MATCH WINDOWS
- 9 METAL & GLASS CANOPY
- 10 GREENSCREEN WALL PER LANDSCAPE

1	05/15/2013	ISSUED FOR REZONING
---	------------	---------------------

ISSUE NO.

PROJECT

**4099 CAMBIE ST.
VANCOUVER, BC**


DRAWING TITLE

NORTH ELEVATION

JOB NO.	11-22
DRAWN	KT
DATE	15 MAY 2013
SCALE	1/8" = 1'-0" U.N.O.
CHECKED	WTL

© Copyright reserved. This plan and design is and at all times remains the exclusive property of W. T. Leung Architects and cannot be used without the Architects consent.

DRAWING NO.

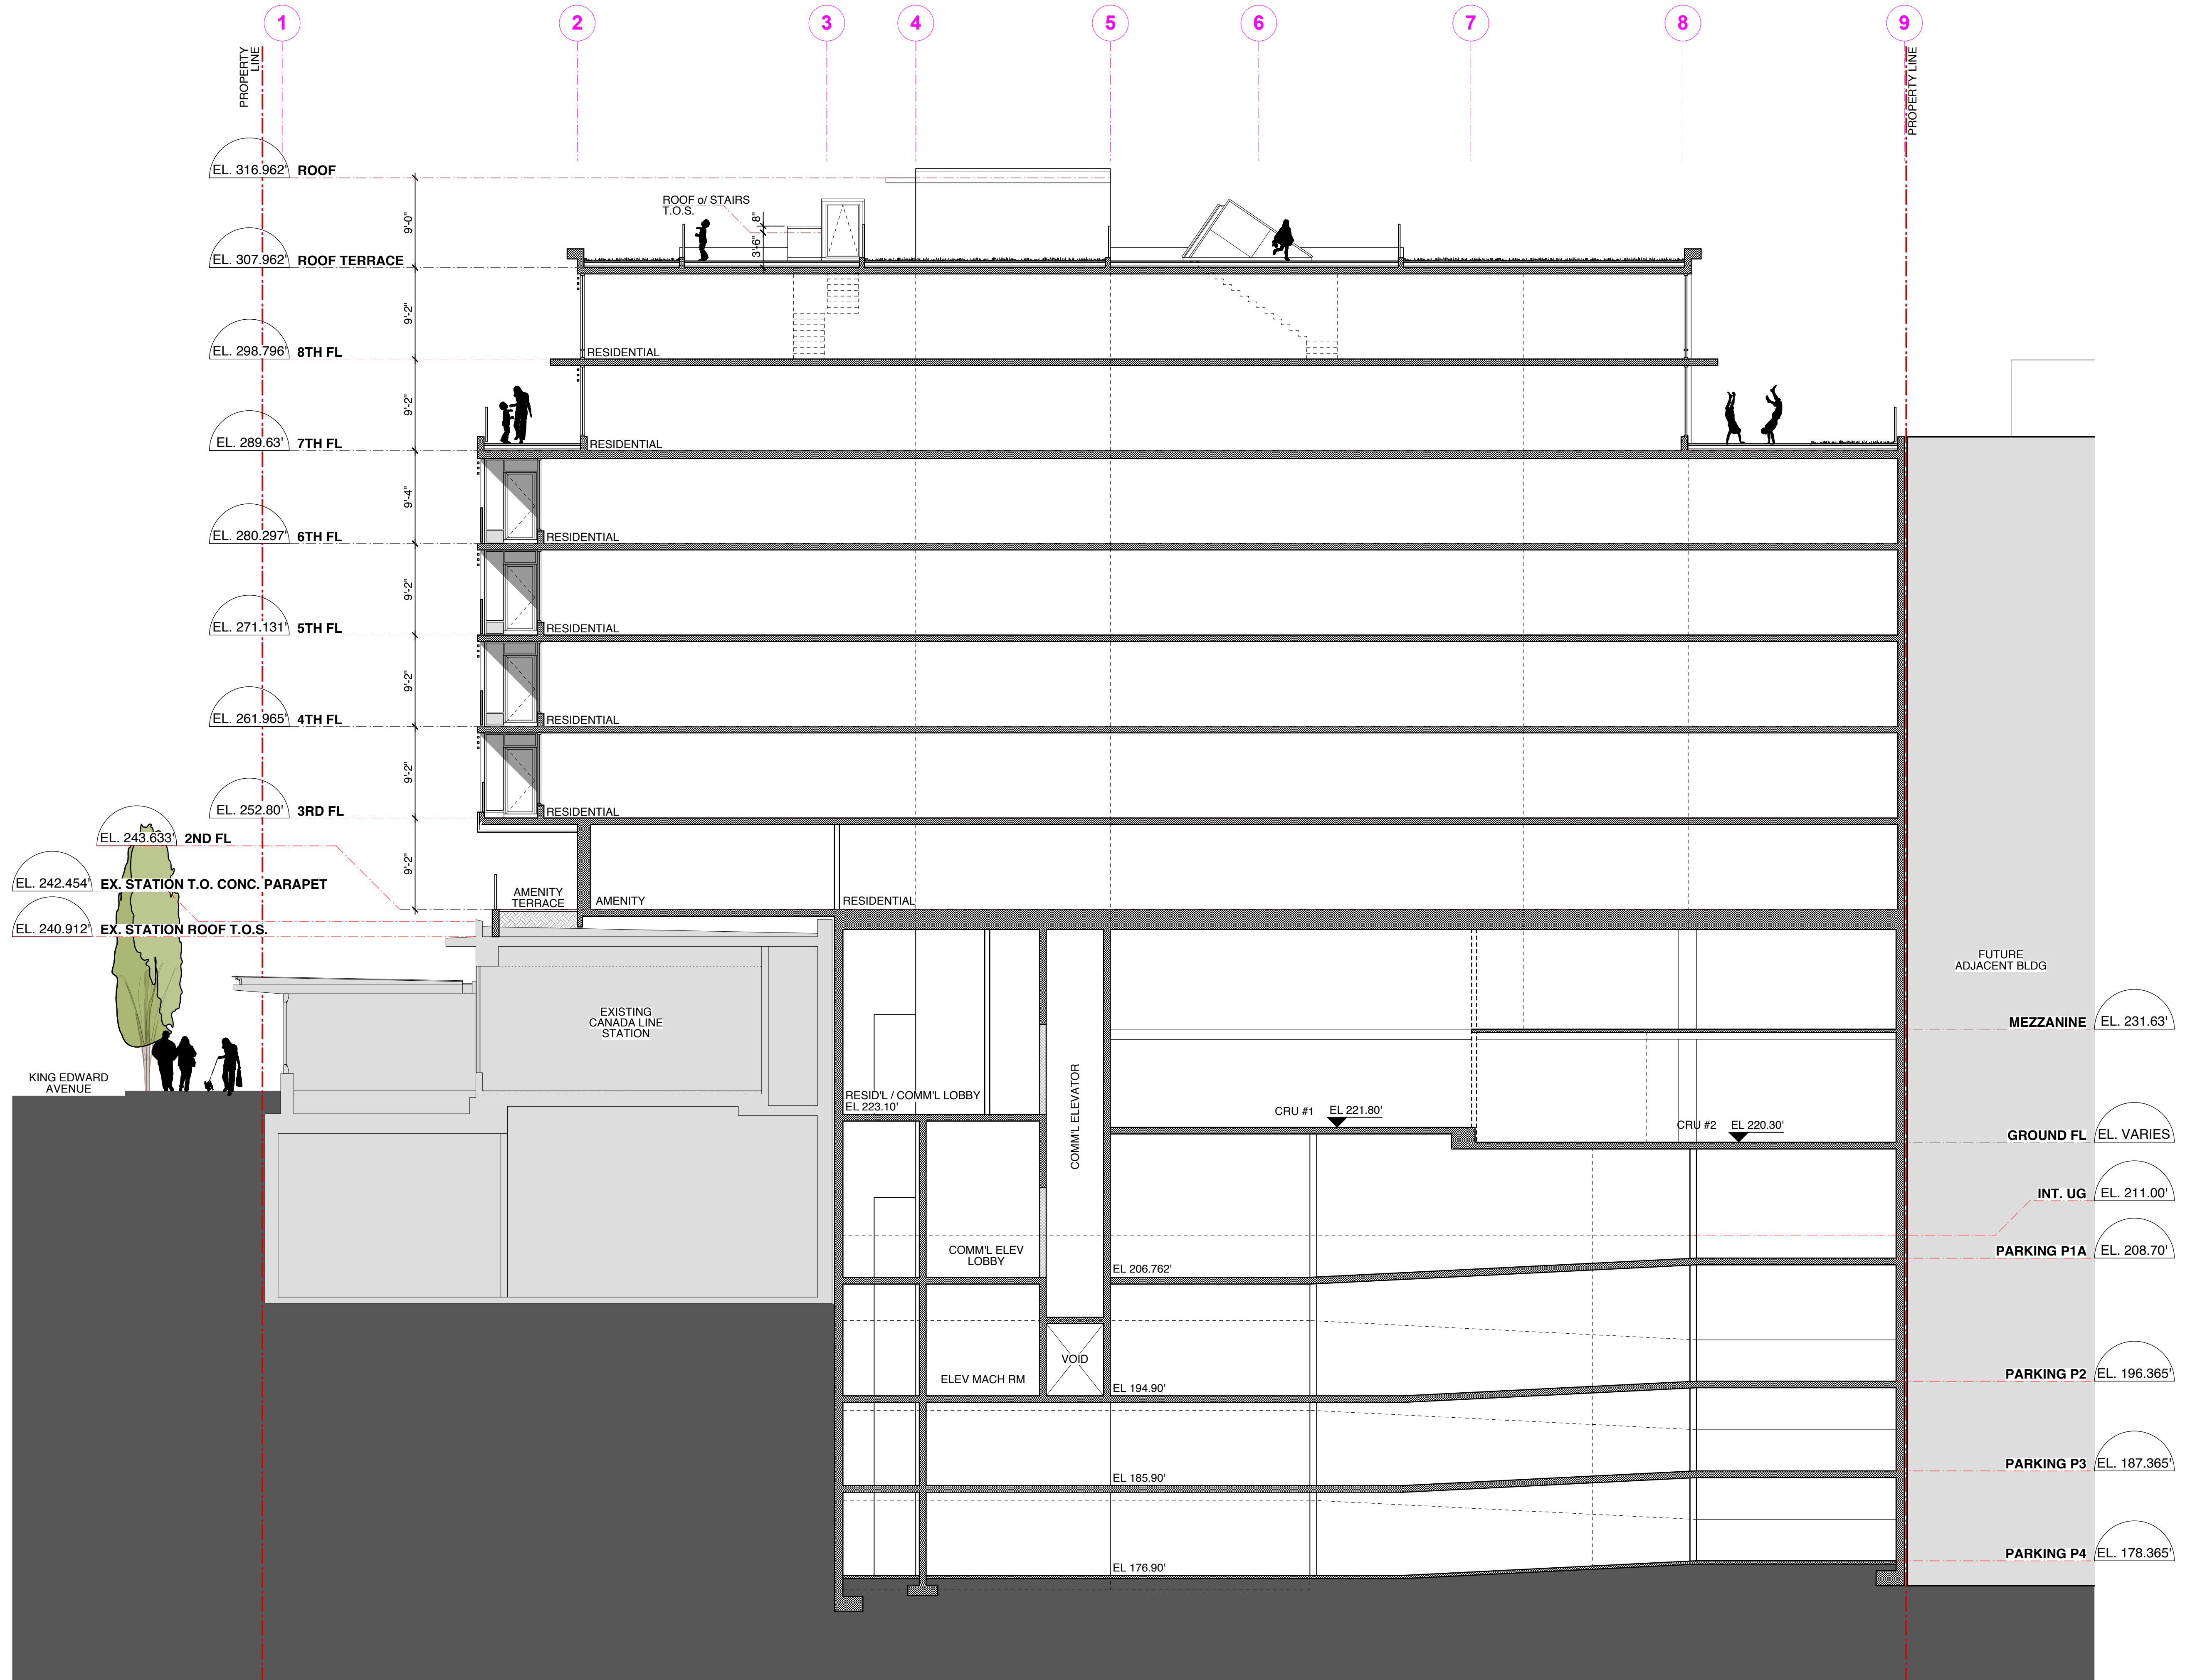

1	05/15/2013	ISSUED FOR REZONING
ISSUE NO.		

PROJECT
4099 CAMBIE ST. VANCOUVER, BC

DRAWING TITLE
NORTH-SOUTH BLDG SECTION

JOB NO.	11-22
DRAWN	KT
DATE	15 MAY 2013
SCALE	1/8" = 1'-0" U.N.O.
CHECKED	WTL

© Copyright reserved. This plan and design is and at all times remains the exclusive property of W. T. Leung Architects and cannot be used without the Architects consent.

DRAWING NO.



1	05/15/2013	ISSUED FOR REZONING
---	------------	---------------------

PROJECT
**4099 CAMBIE ST.
VANCOUVER, BC**

DRAWING TITLE
**EAST-WEST BLDG
SECTION**

JOB NO.	11-22
DRAWN	KT
DATE	15 MAY 2013
SCALE	1/8" = 1'-0" U.N.O.
CHECKED	WTL

© Copyright reserved. This plan and design, in and at all times remains the exclusive property of W. T. Leung Architects and cannot be used without the Architects consent.

DRAWING NO.