

1	05/15/2013	ISSUED FOR REZONING
ISSUE NO.		

PROJECT
**4099 CAMBIE ST.
VANCOUVER, BC**

DRAWING TITLE
**PARKING P4
FLOOR PLAN**




JOB NO.	11-22
DRAWN	KT
DATE	15 MAY 2013
SCALE	1/8" = 1'-0" U.N.O.
CHECKED	WTL

© Copyright reserved. This plan and design is and at all times remains the exclusive property of W. T. Leung Architects and cannot be used without the Architects consent.

DRAWING NO.

A2.00

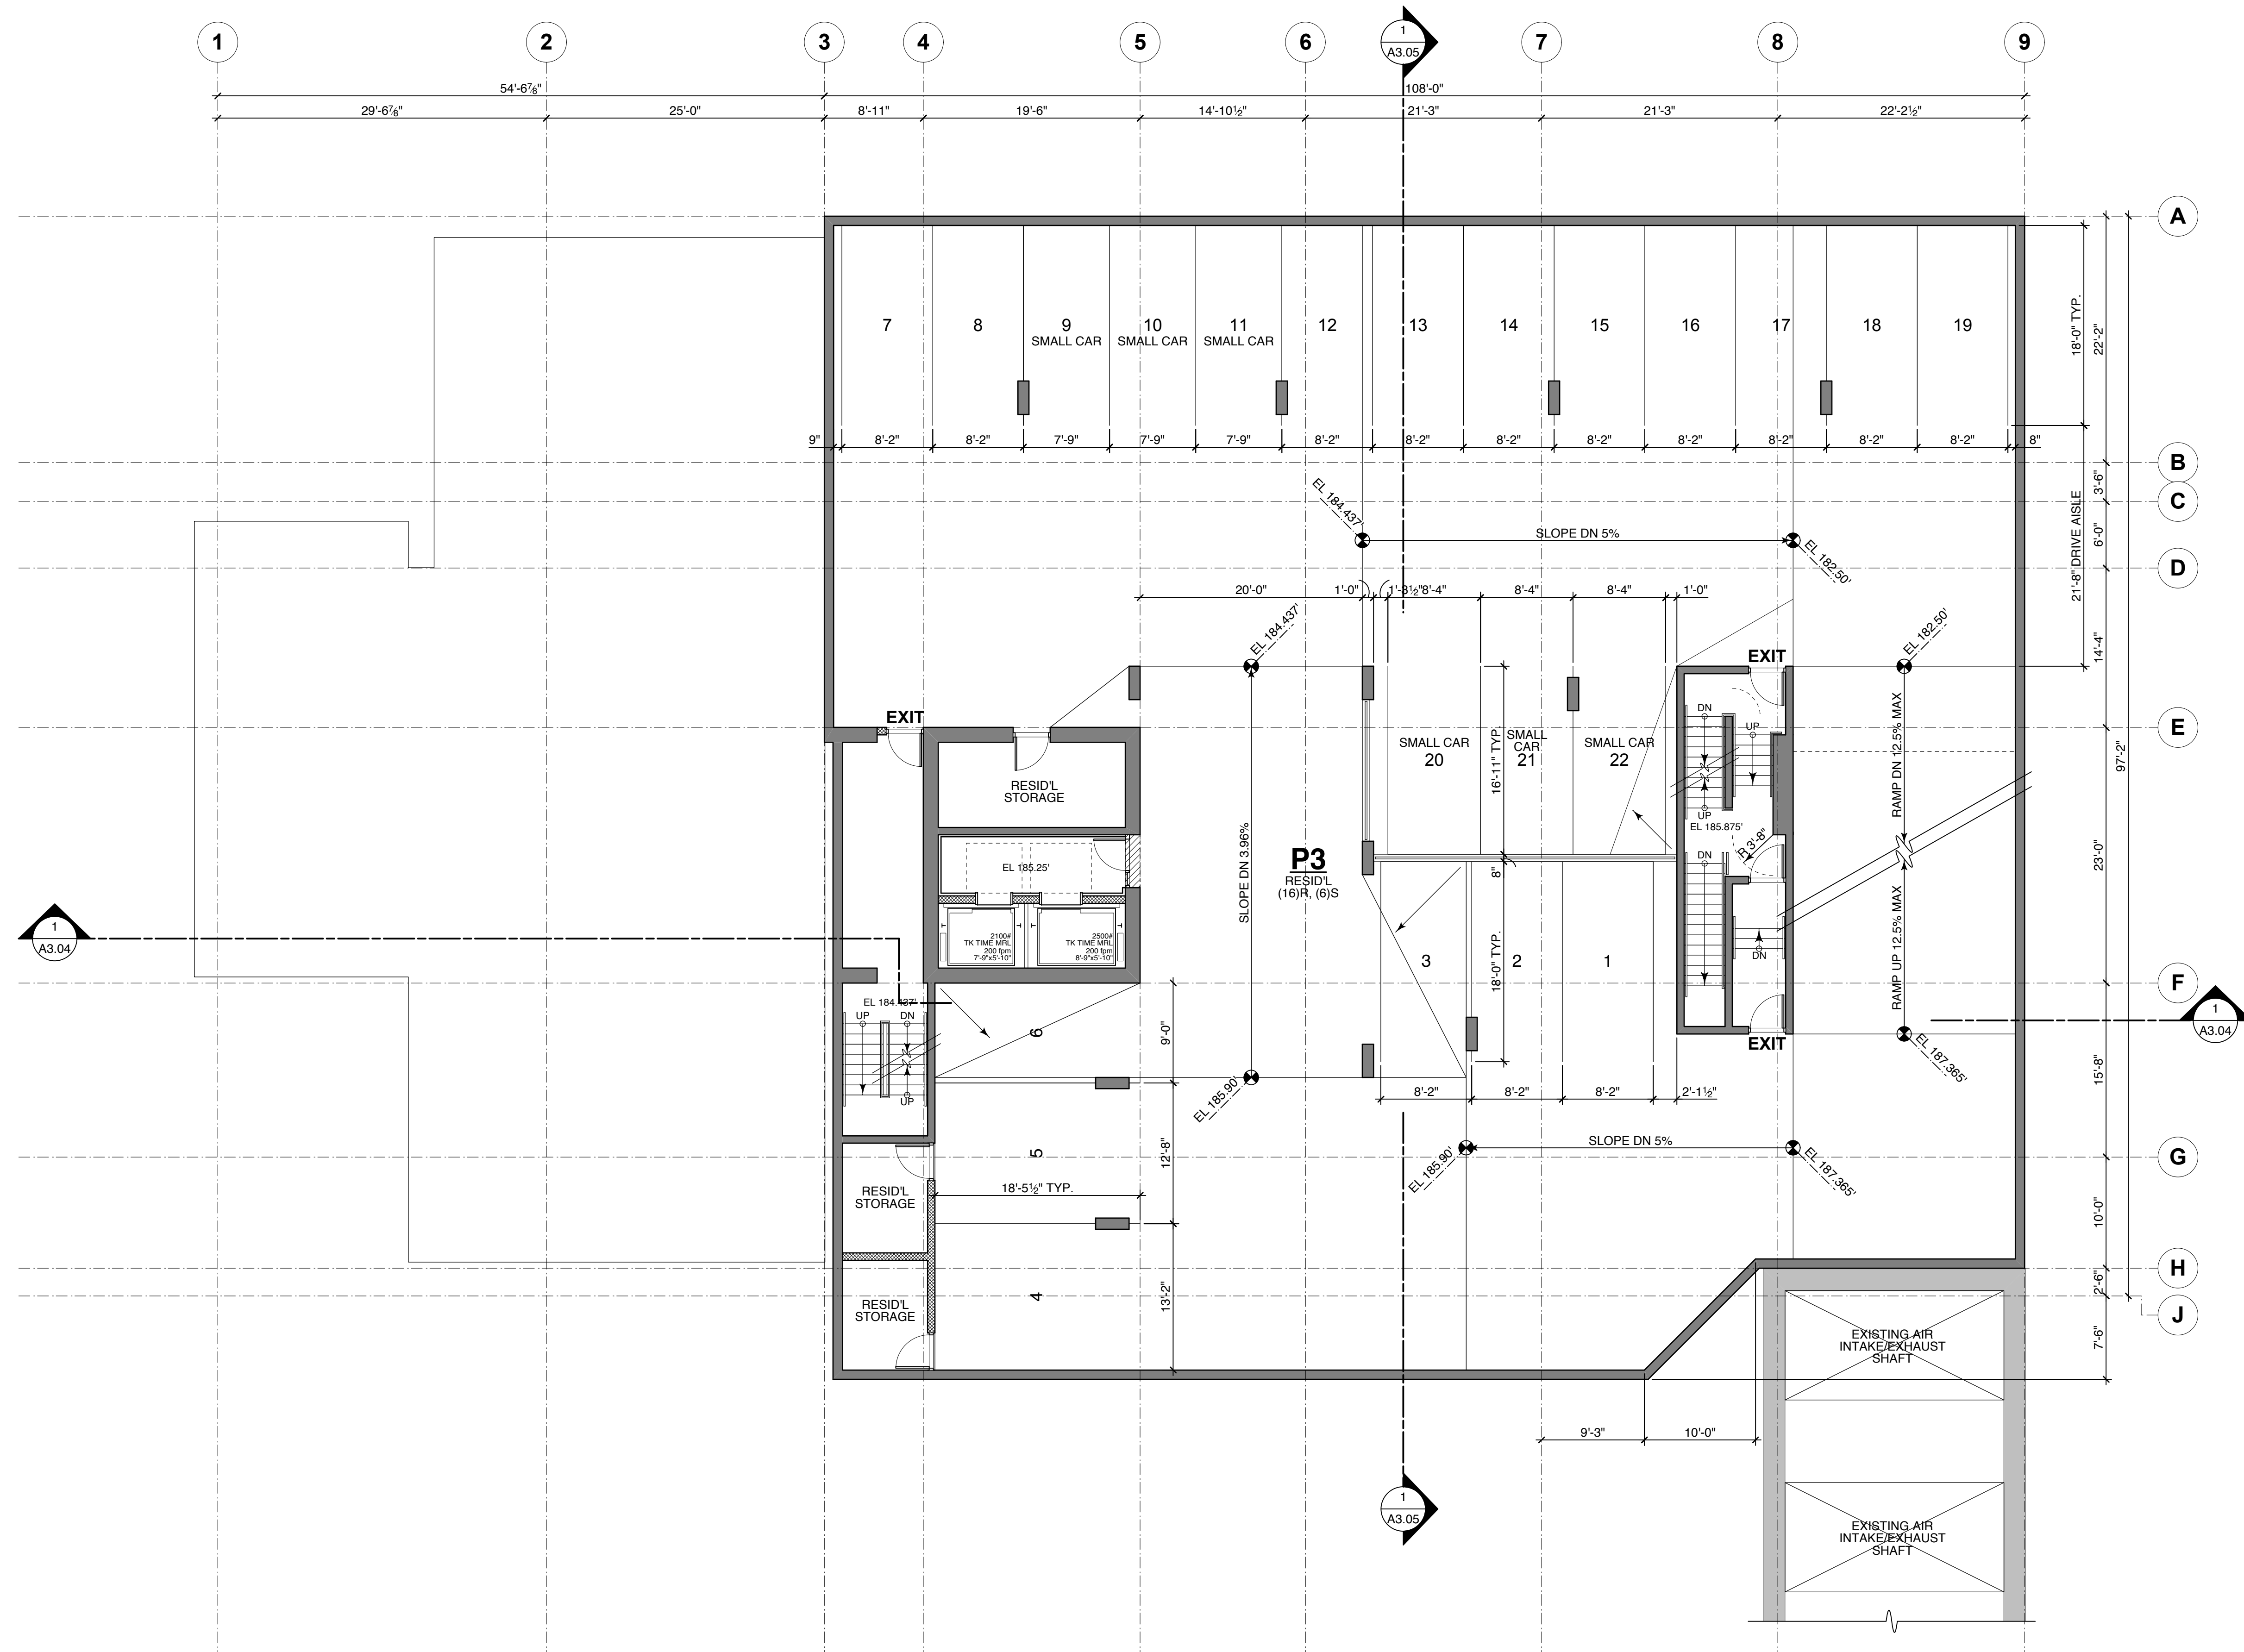

1	05/15/2013	ISSUED FOR REZONING
ISSUE NO.		

PROJECT
**4099 CAMBIE ST.
VANCOUVER, BC**

DRAWING TITLE
**PARKING P3
FLOOR PLAN**




JOB NO.	11-22
DRAWN	KT
DATE	15 MAY 2013
SCALE	1/8" = 1'-0" U.N.O.
CHECKED	WTL

© Copyright reserved. This plan and design, in and at all times remains the exclusive property of W. T. Leung Architects and cannot be used without the Architects consent.

DRAWING NO.

A2.01

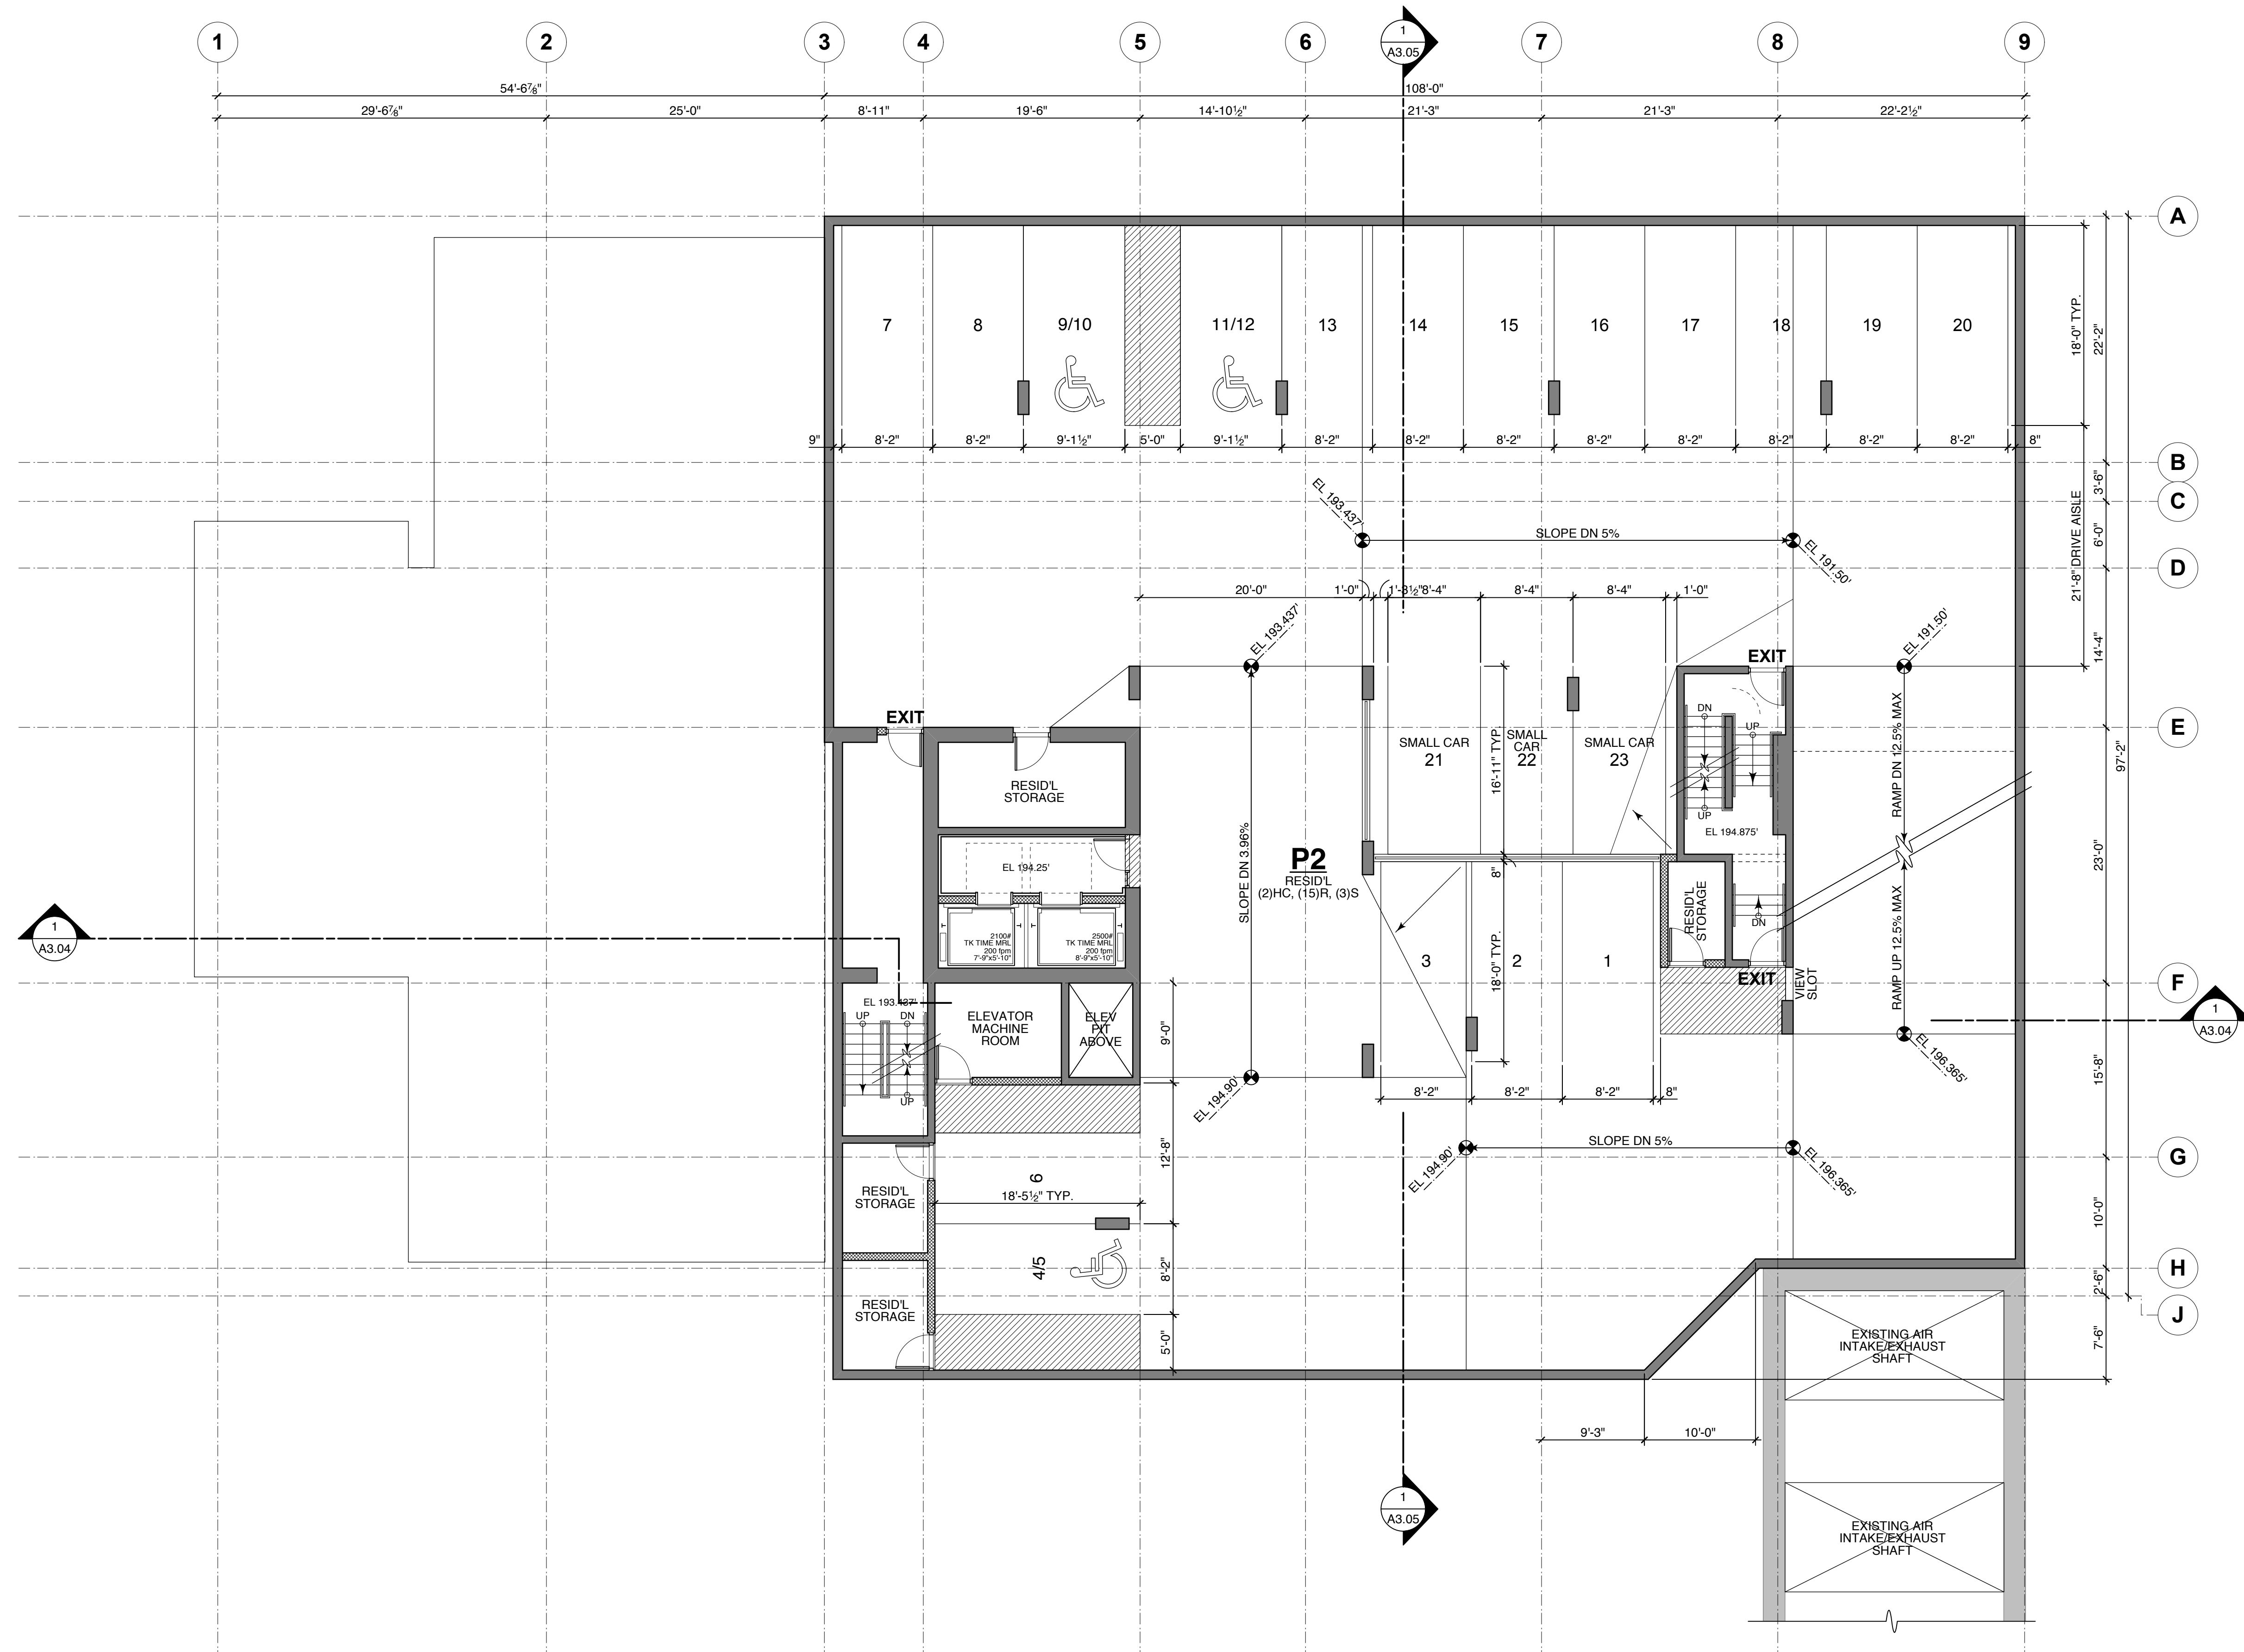

1	05/15/2013	ISSUED FOR REZONING
ISSUE NO.		

PROJECT
**4099 CAMBIE ST.
VANCOUVER, BC**

DRAWING TITLE
**PARKING P2
FLOOR PLAN**




JOB NO.	11-22
DRAWN	KT
DATE	15 MAY 2013
SCALE	1/8" = 1'-0" U.N.O.
CHECKED	WTL

© Copyright reserved. This plan and design, is and at all times remains the exclusive property of W. T. Leung Architects and cannot be used without the Architects consent.

DRAWING NO.

A2.02

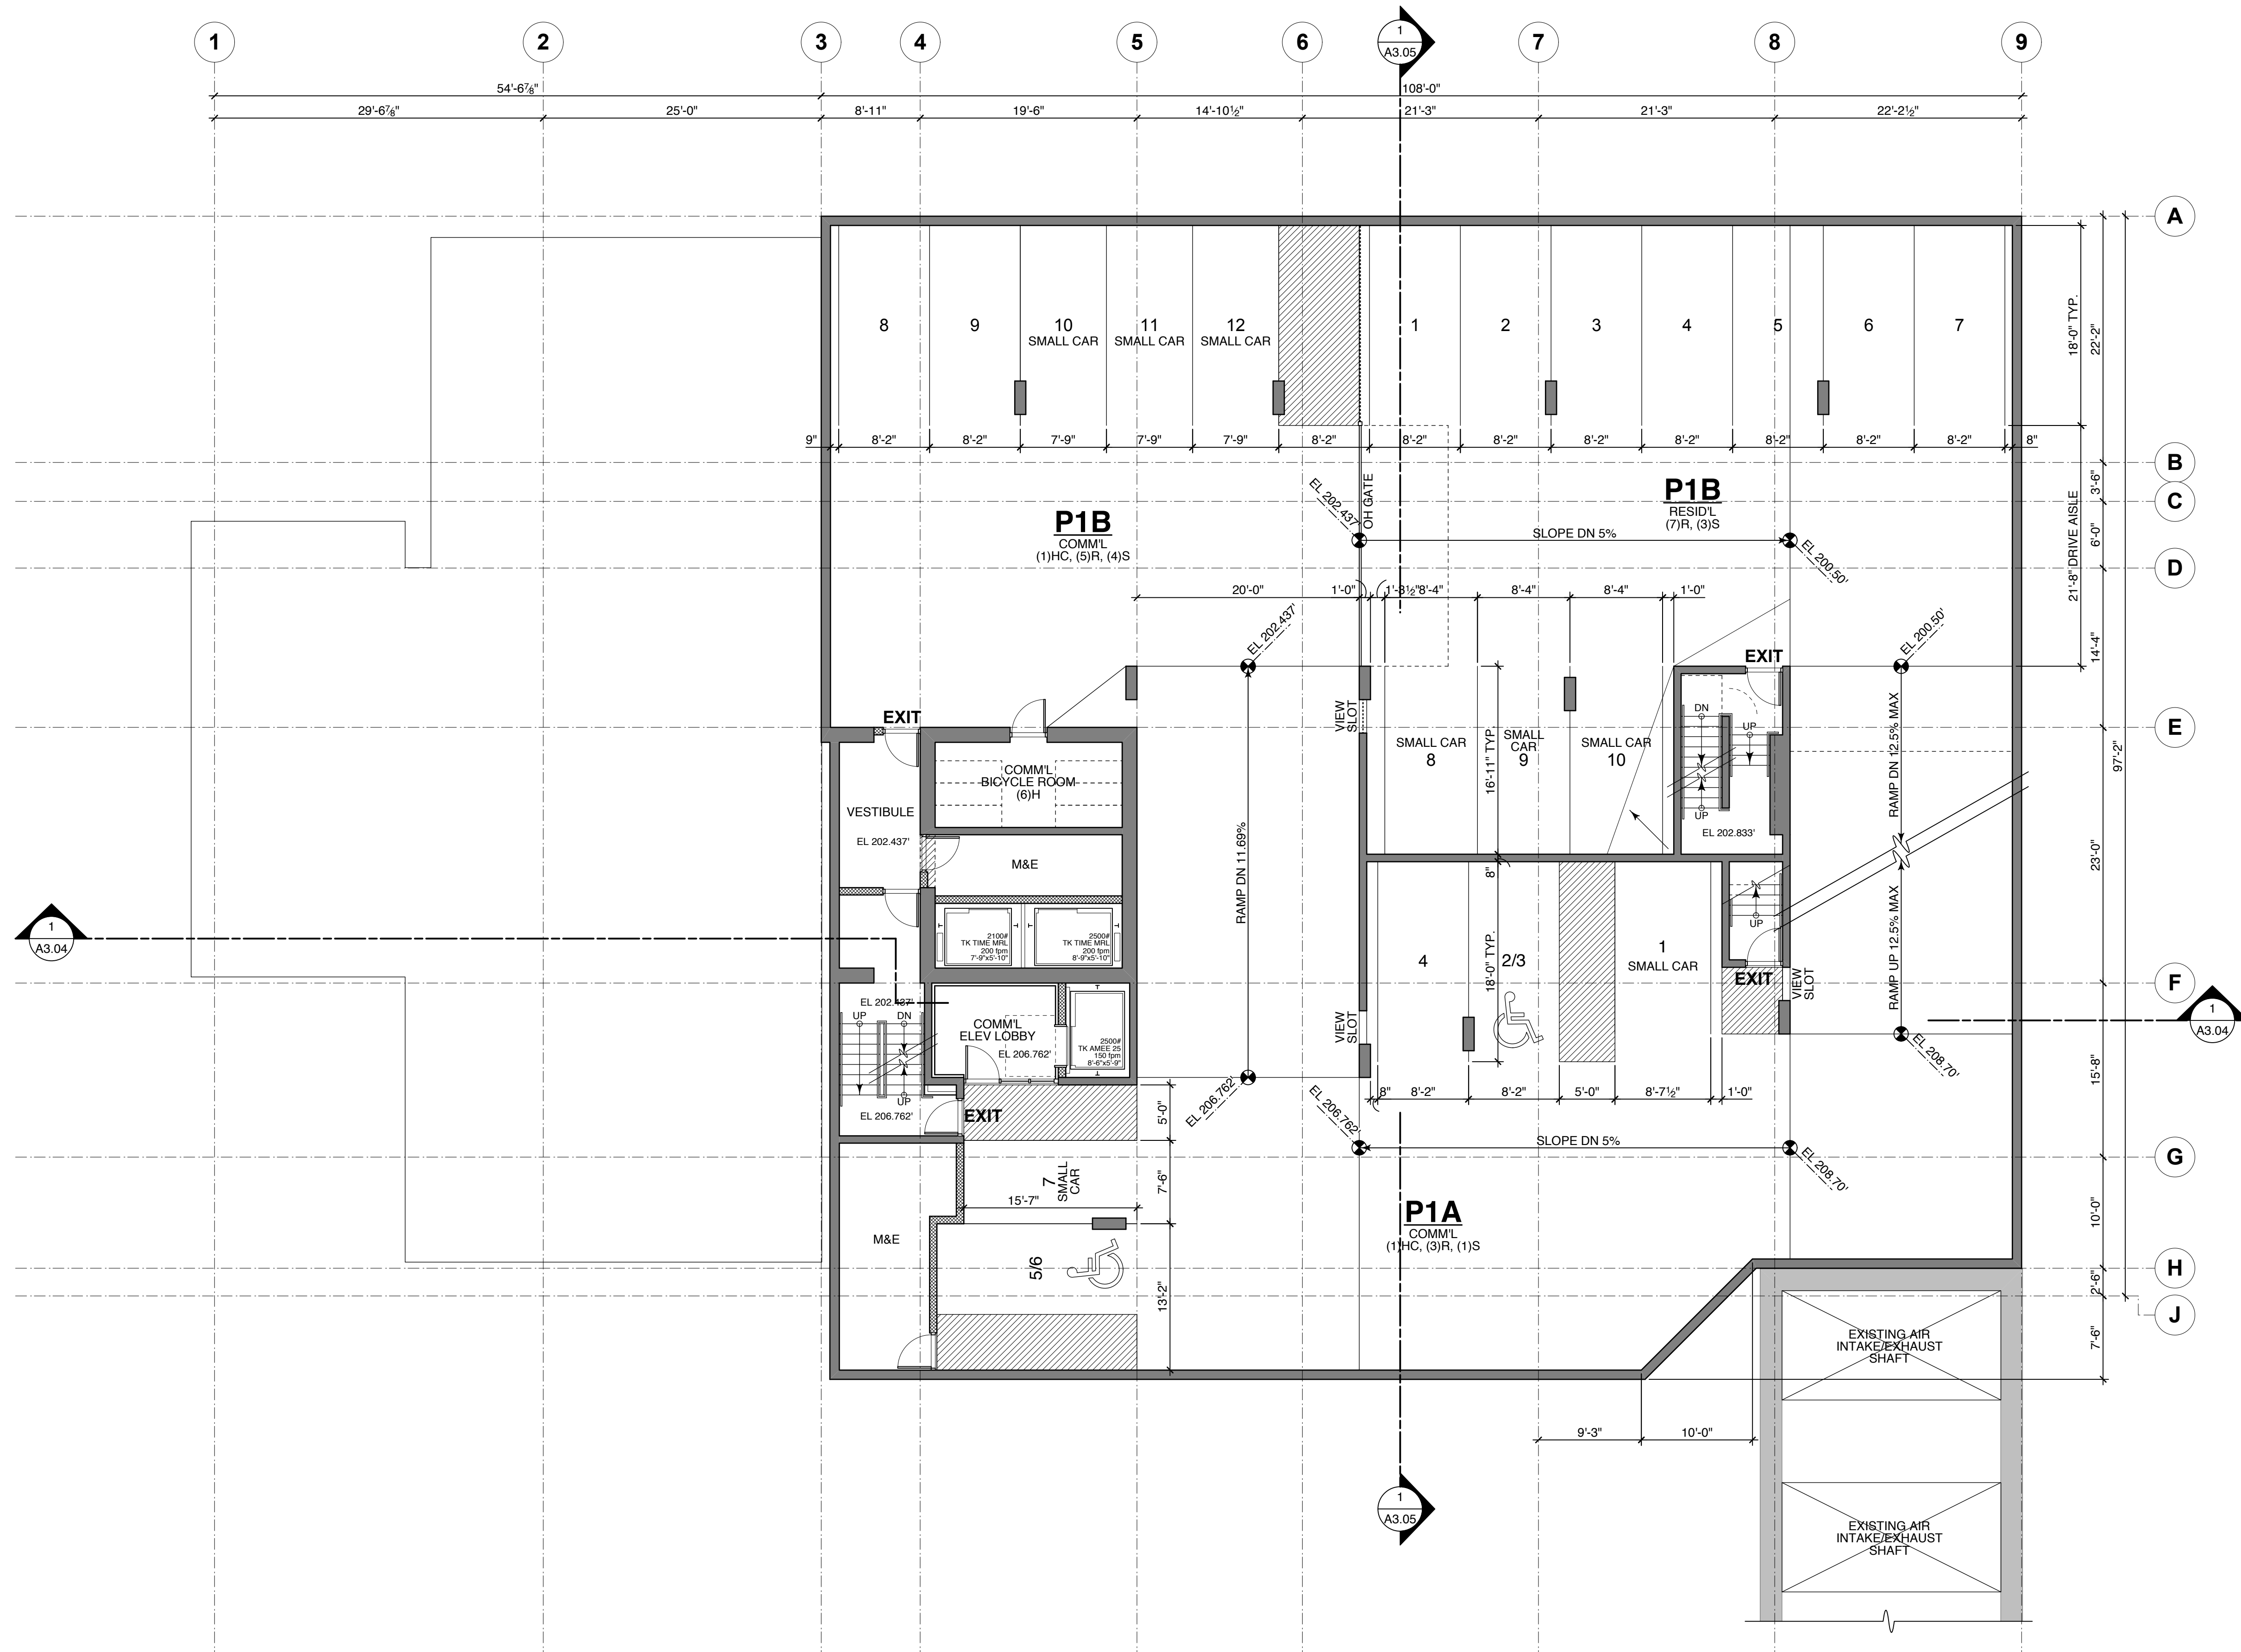

1	05/15/2013	ISSUED FOR REZONING
ISSUE NO.		


PROJECT
**4099 CAMBIE ST.
 VANCOUVER, BC**

DRAWING TITLE
**PARKING P1
 FLOOR PLAN**



JOB NO.	11-22
DRAWN	KT
DATE	15 MAY 2013
SCALE	1/8" = 1'-0" U.N.O.
CHECKED	WTL

© Copyright reserved. This plan and design, is and at all times remains the exclusive property of W. T. Leung Architects and cannot be used without the Architects consent.
 DRAWING NO.

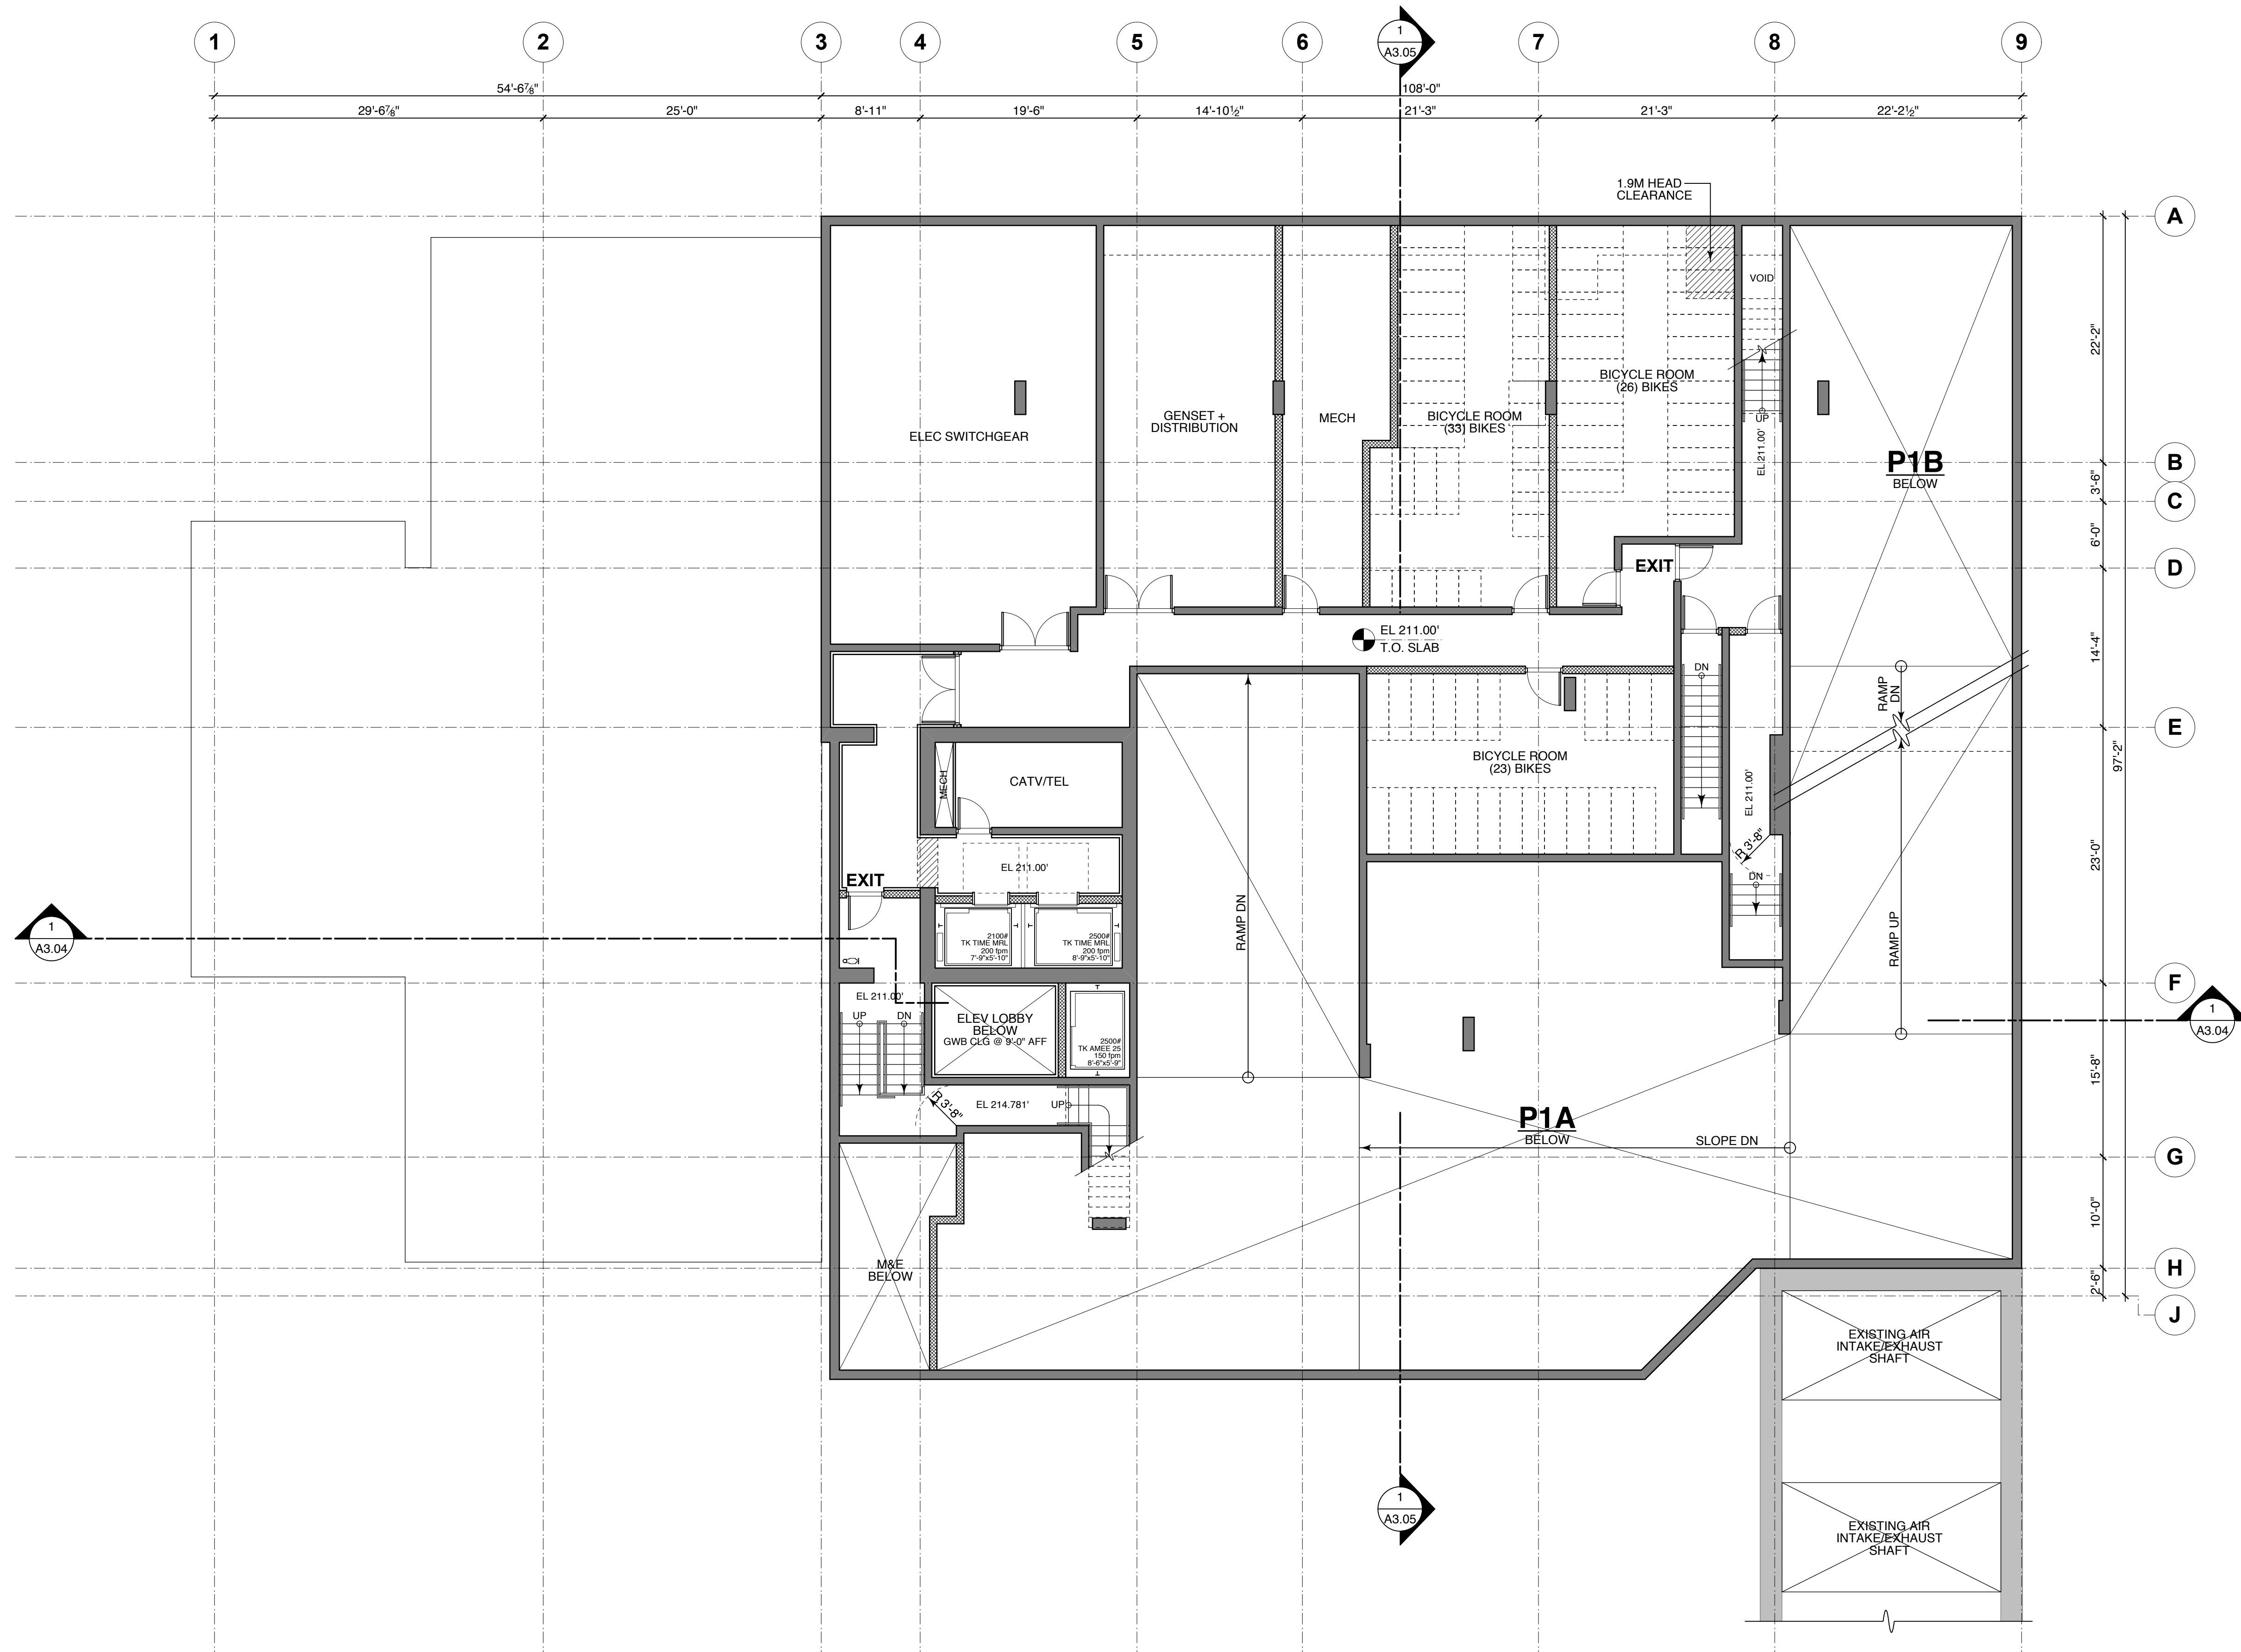

1	05/15/2013	ISSUED FOR REZONING
---	------------	---------------------

PROJECT
**4099 CAMBIE ST.
VANCOUVER, BC**

DRAWING TITLE
**INTERMEDIATE UG1
FLOOR PLAN**



JOB NO.	11-22
DRAWN	KT
DATE	15 MAY 2013
SCALE	1/8" = 1'-0" U.N.O.
CHECKED	WTL

© Copyright reserved. This plan and design is and at all times remains the exclusive property of W. T. Leung Architects and cannot be used without the Architects consent.

DRAWING NO.

A2.04