




WEST 26 AVE.

WEST KING EDWARD AVE.

CAMBIE STREET

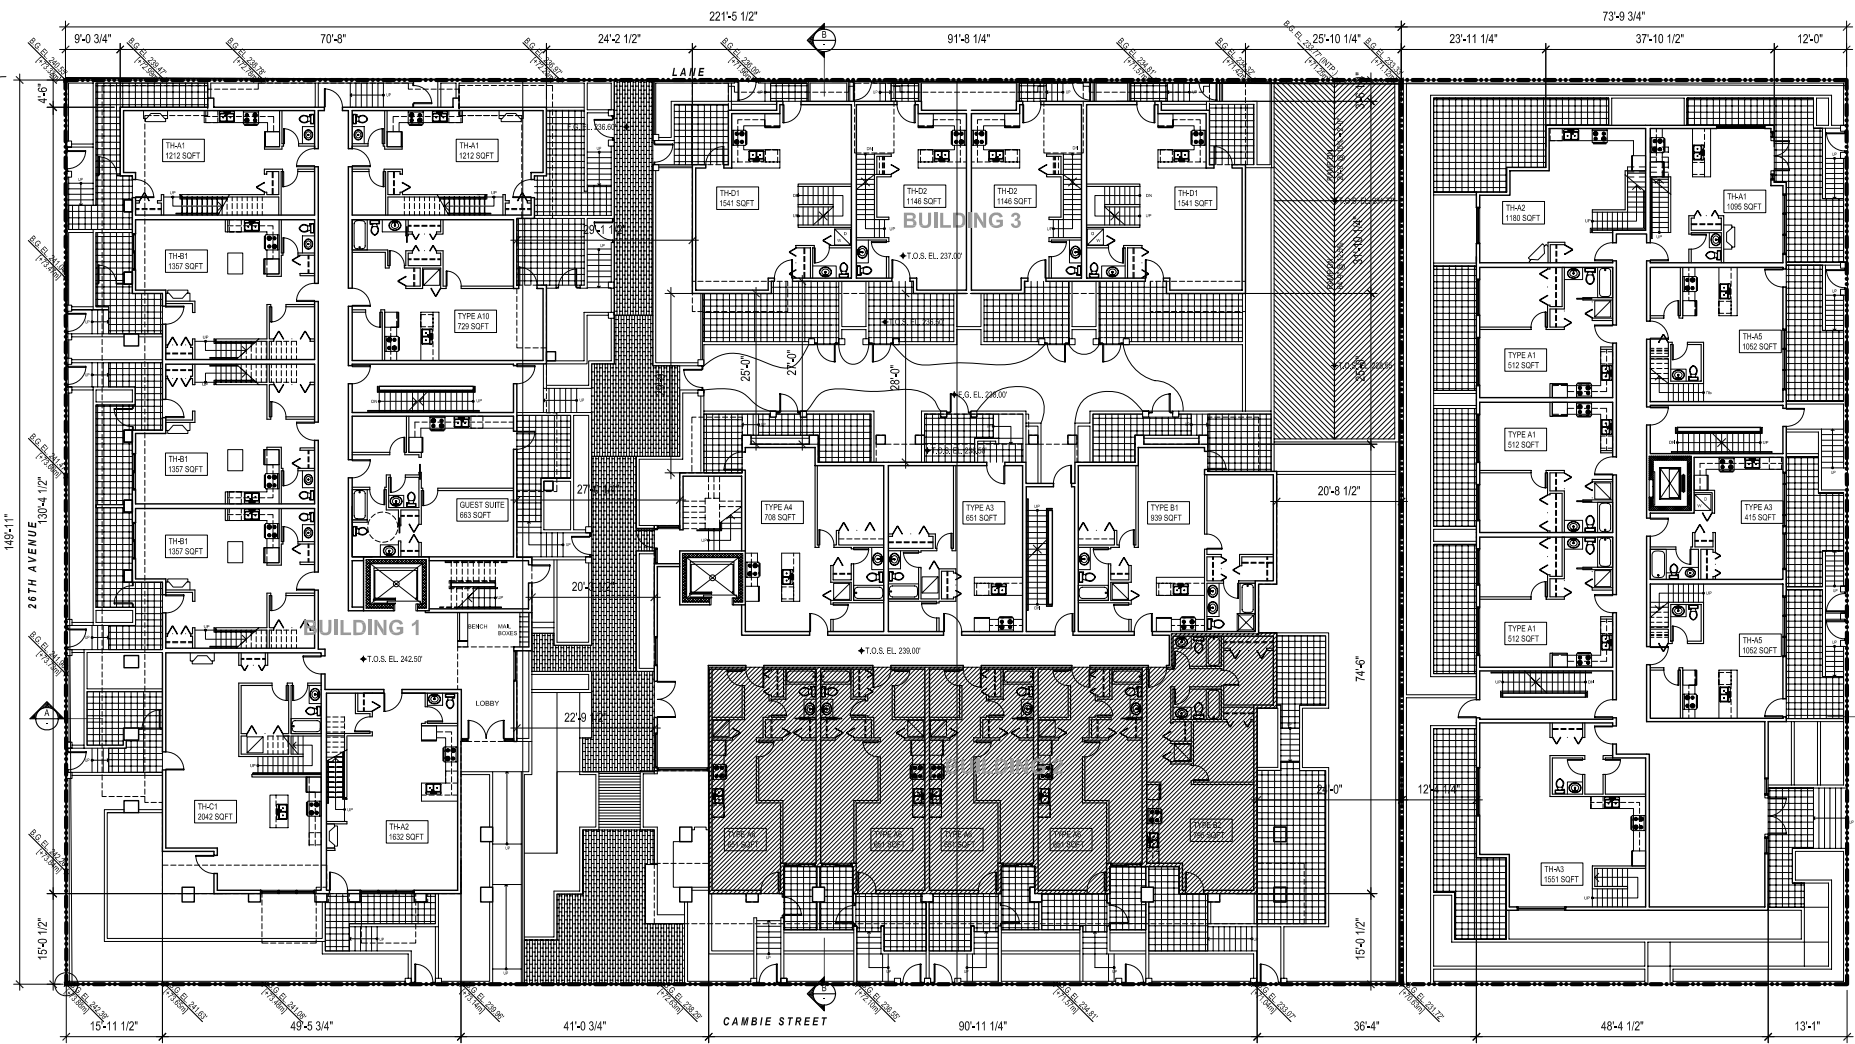

F. ADAB ARCHITECTS INC.

130-1000 ROOSEVELT CRESCENT NORTH VANCOUVER, BC, V7P 3R4
 TEL: 604-987-3003

THESE DRAWINGS ARE PRELIMINARY AND ONLY INDICATIVE OF THE DEVELOPMENT THAT CAN BE PROPOSED TO THE CITY OF VANCOUVER. THEY HAVE NOT BEEN REVIEWED BY THE AUTHORITY HAVING JURISDICTION THEREFORE THE DESIGN SHOWN ON THEM CAN CHANGE SUBSTANTIALLY ALONG WITH THE DATA.

26TH AVE & CAMBIE

SITE PLAN

SCALE: 1/64"=1'-0"
 DATE: NOV 15, 2012
 RE-ZONING APPLICATION

A-1.1