




**BASEMENT - EL.+27**  
SCALE: 1:500

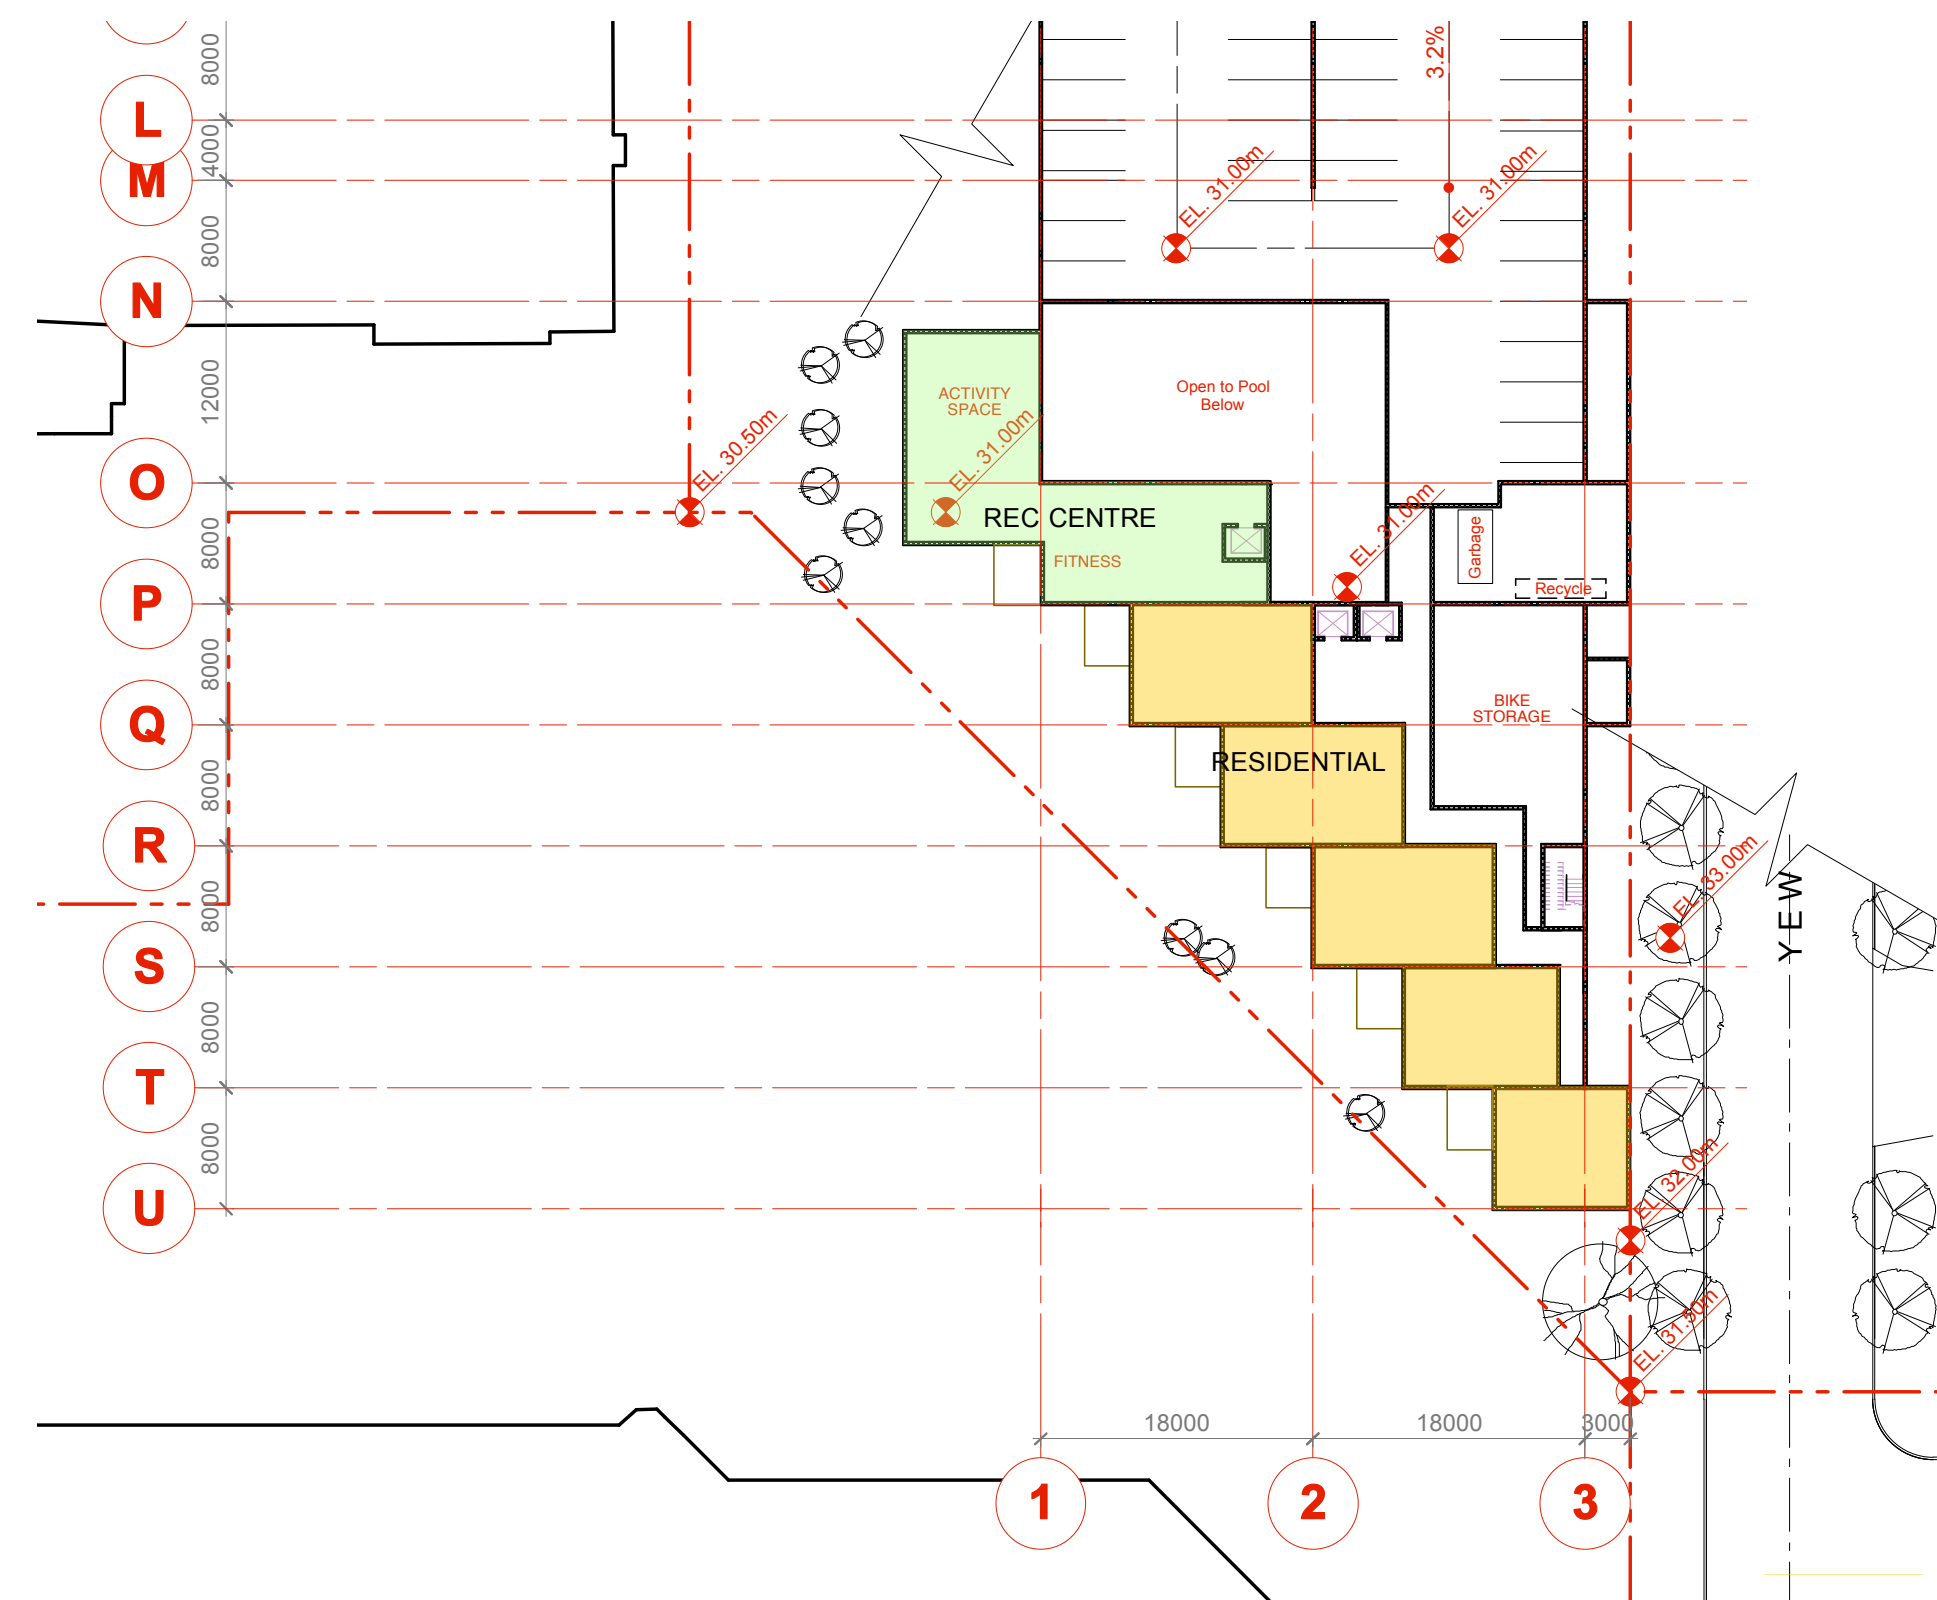


**LOWER GROUND LEVEL - EL.+31**  
SCALE: 1:500

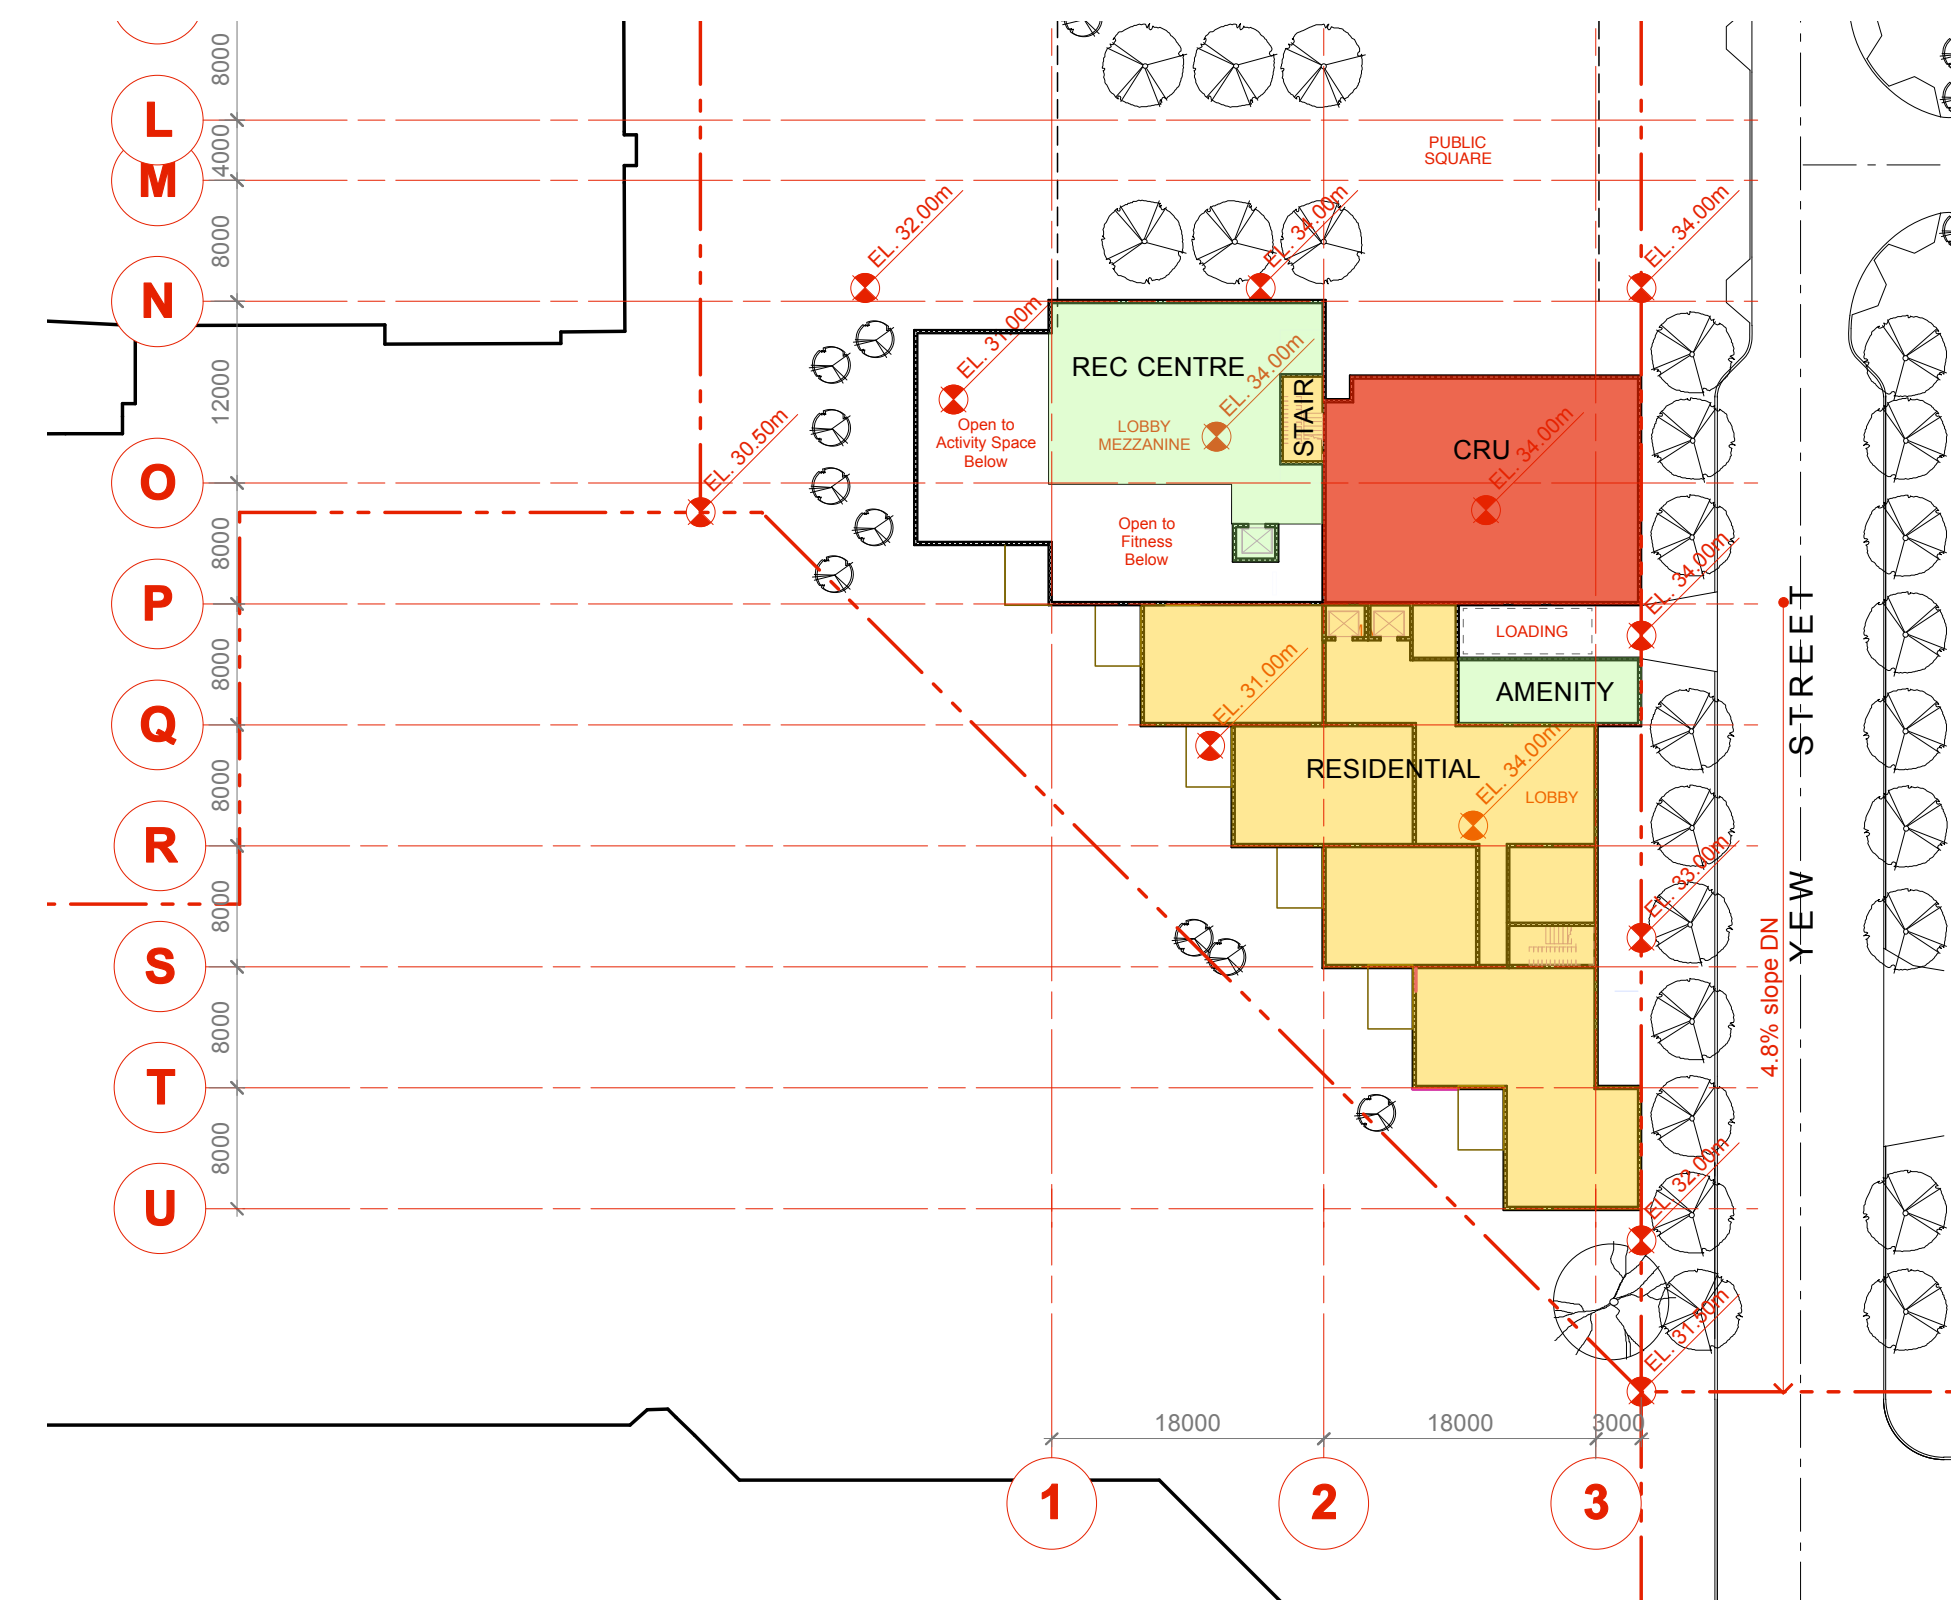

**GROUND LEVEL - EL.+34**  
SCALE: 1:500

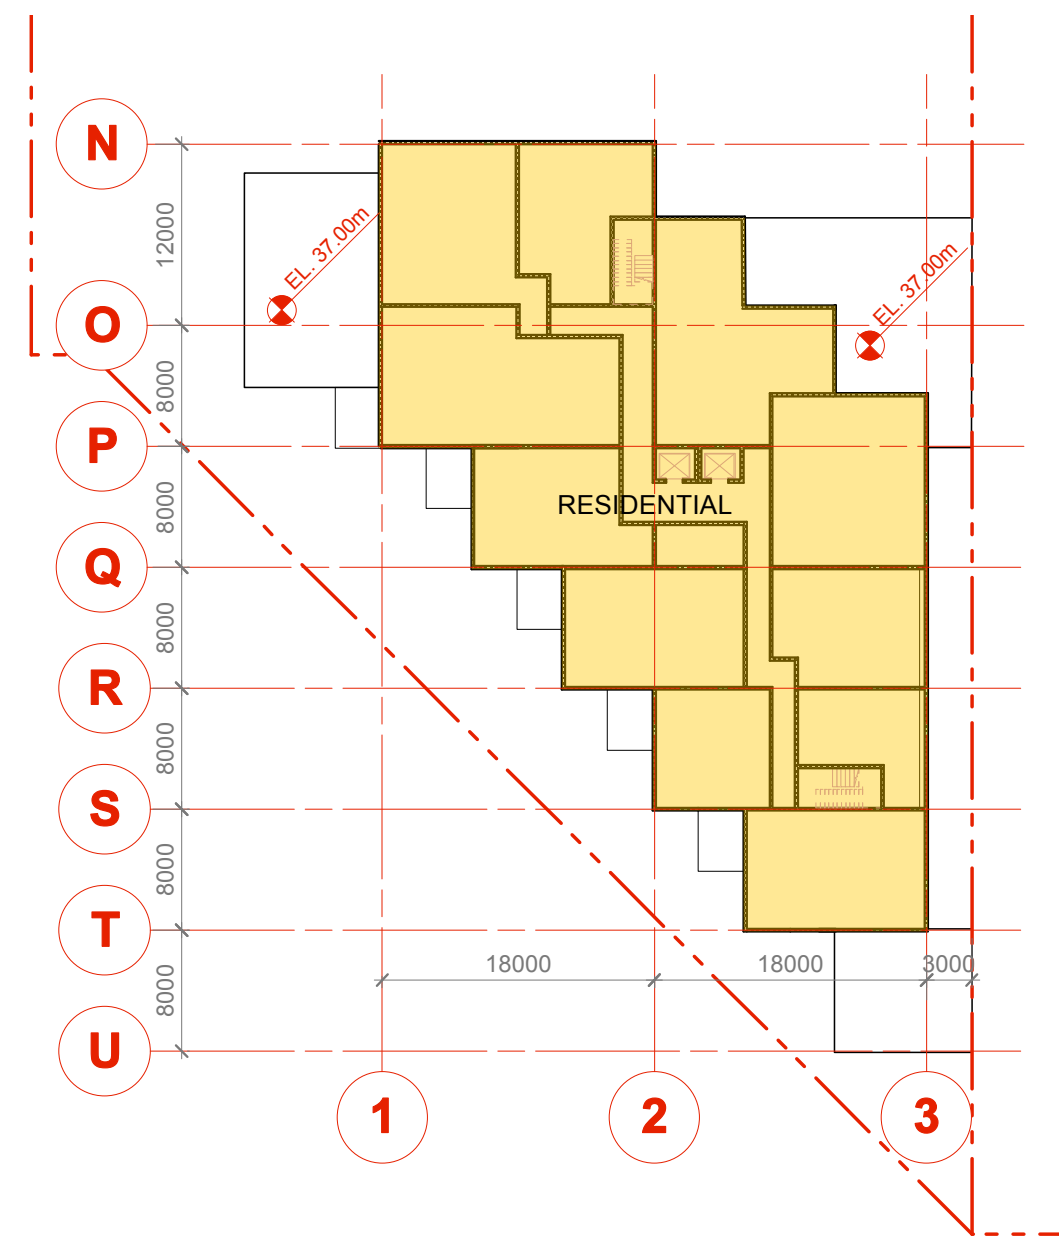

**LEVELS 2,3 - EL.+37,+40**  
SCALE: 1:500

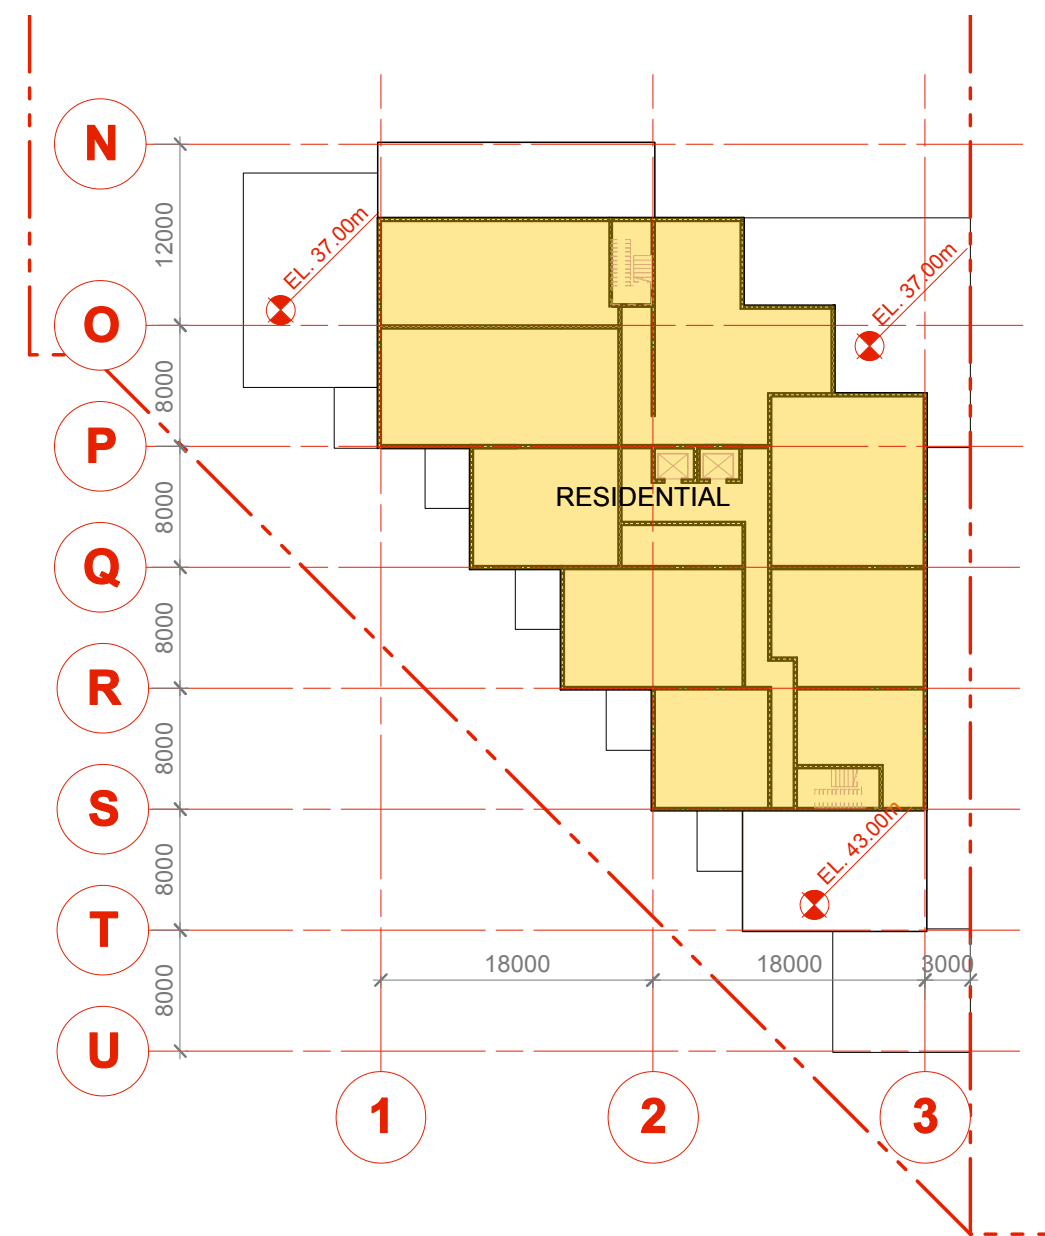


**LEVELS 4-7 - EL.+43, +46, +49, +52.5**  
SCALE: 1:500

# ARBUTUS

FLOOR PLANS

0627

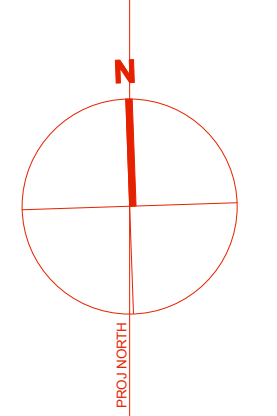

1:500 OCT 2010

BLOCK

# C

## DIALOG™

406 - 611 Alexander Street  
Vancouver, BC Canada V6A 1E1  
T 604.255.1169  
F 604.255.1790  
E design@designdialog.ca

FORMERLY  
**HOTSON  
BAKKER  
BONIFACE  
HADEN**  
architects + urbanists