





GROUND LEVEL - EL.+34  
SCALE: 1:500




LOWER GROUND LEVEL - EL.+31  
SCALE: 1:500

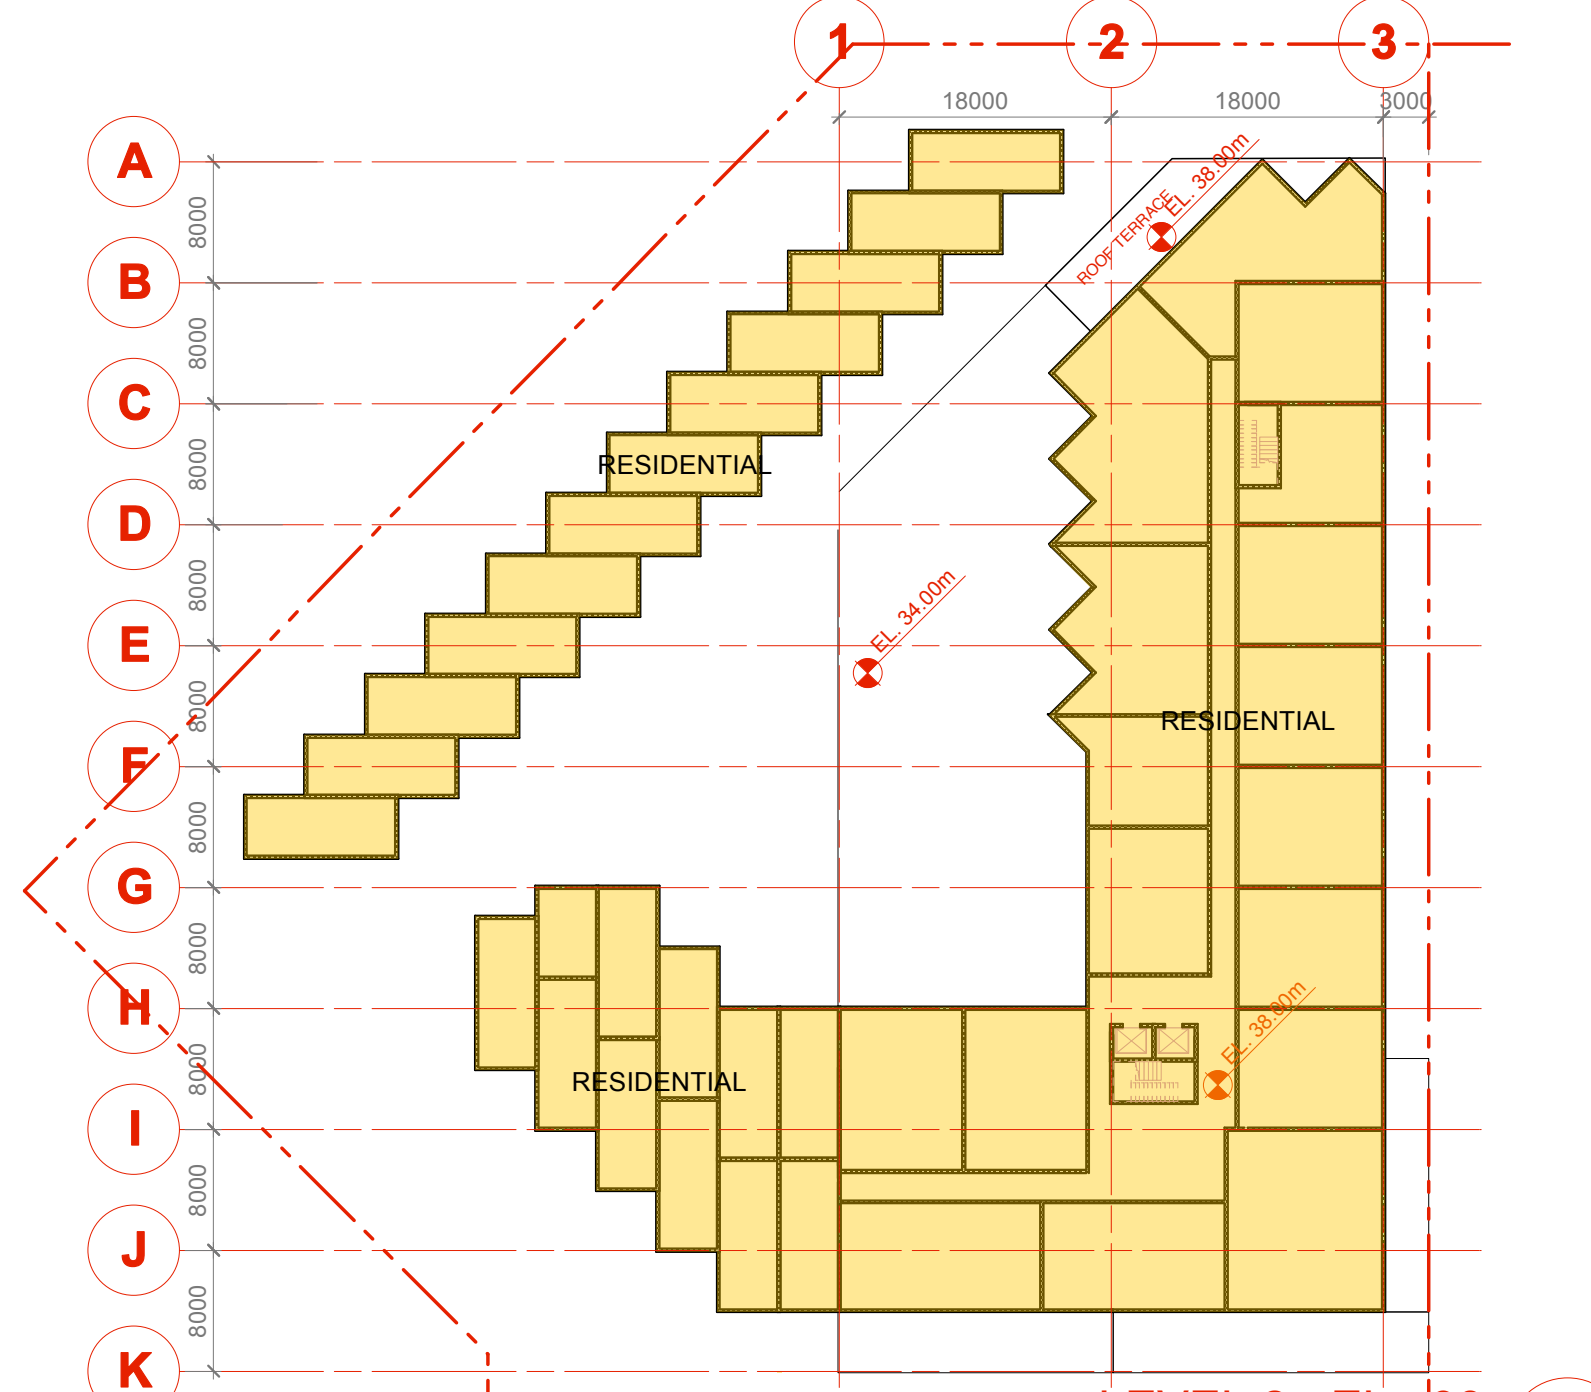


LEVEL 2 - EL.+38  
SCALE: 1:500

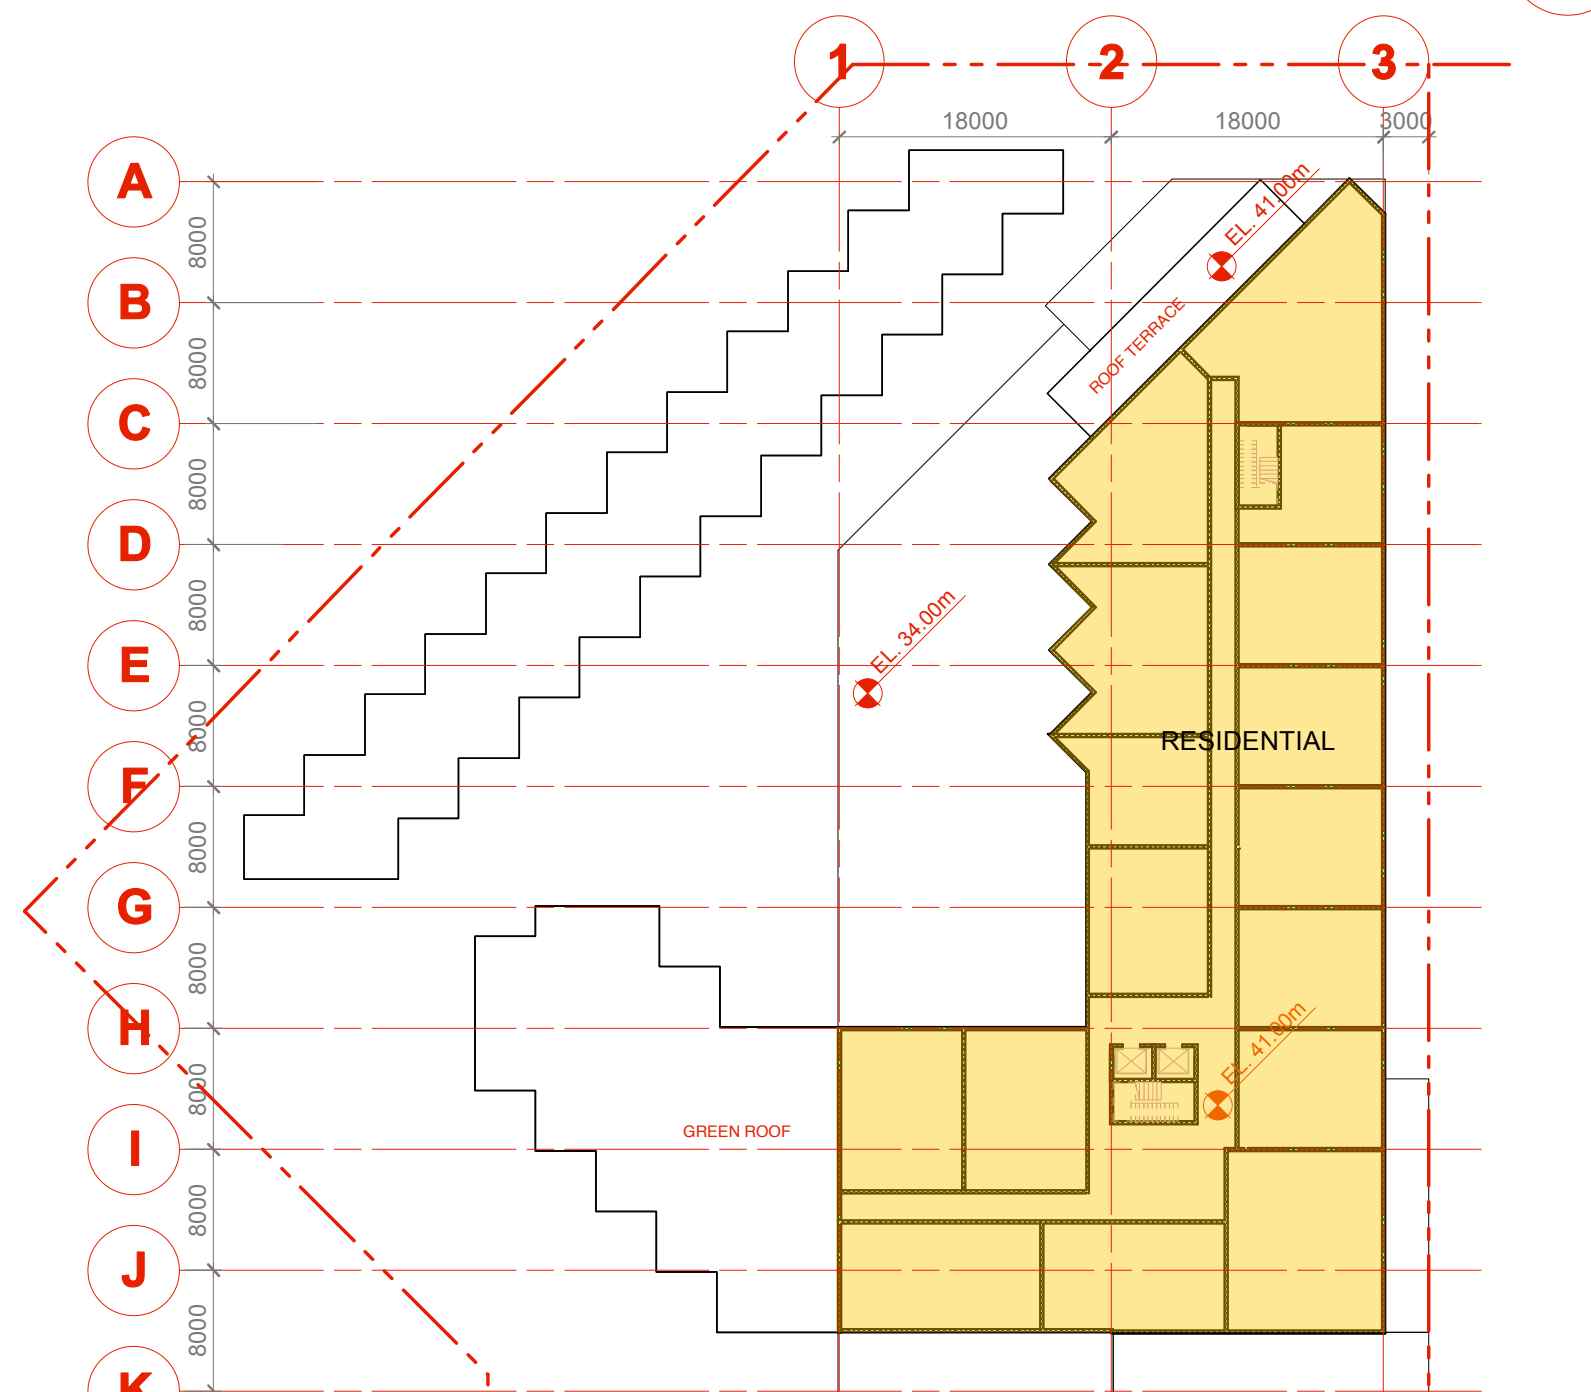


LEVEL 3 - EL.+41  
SCALE: 1:500

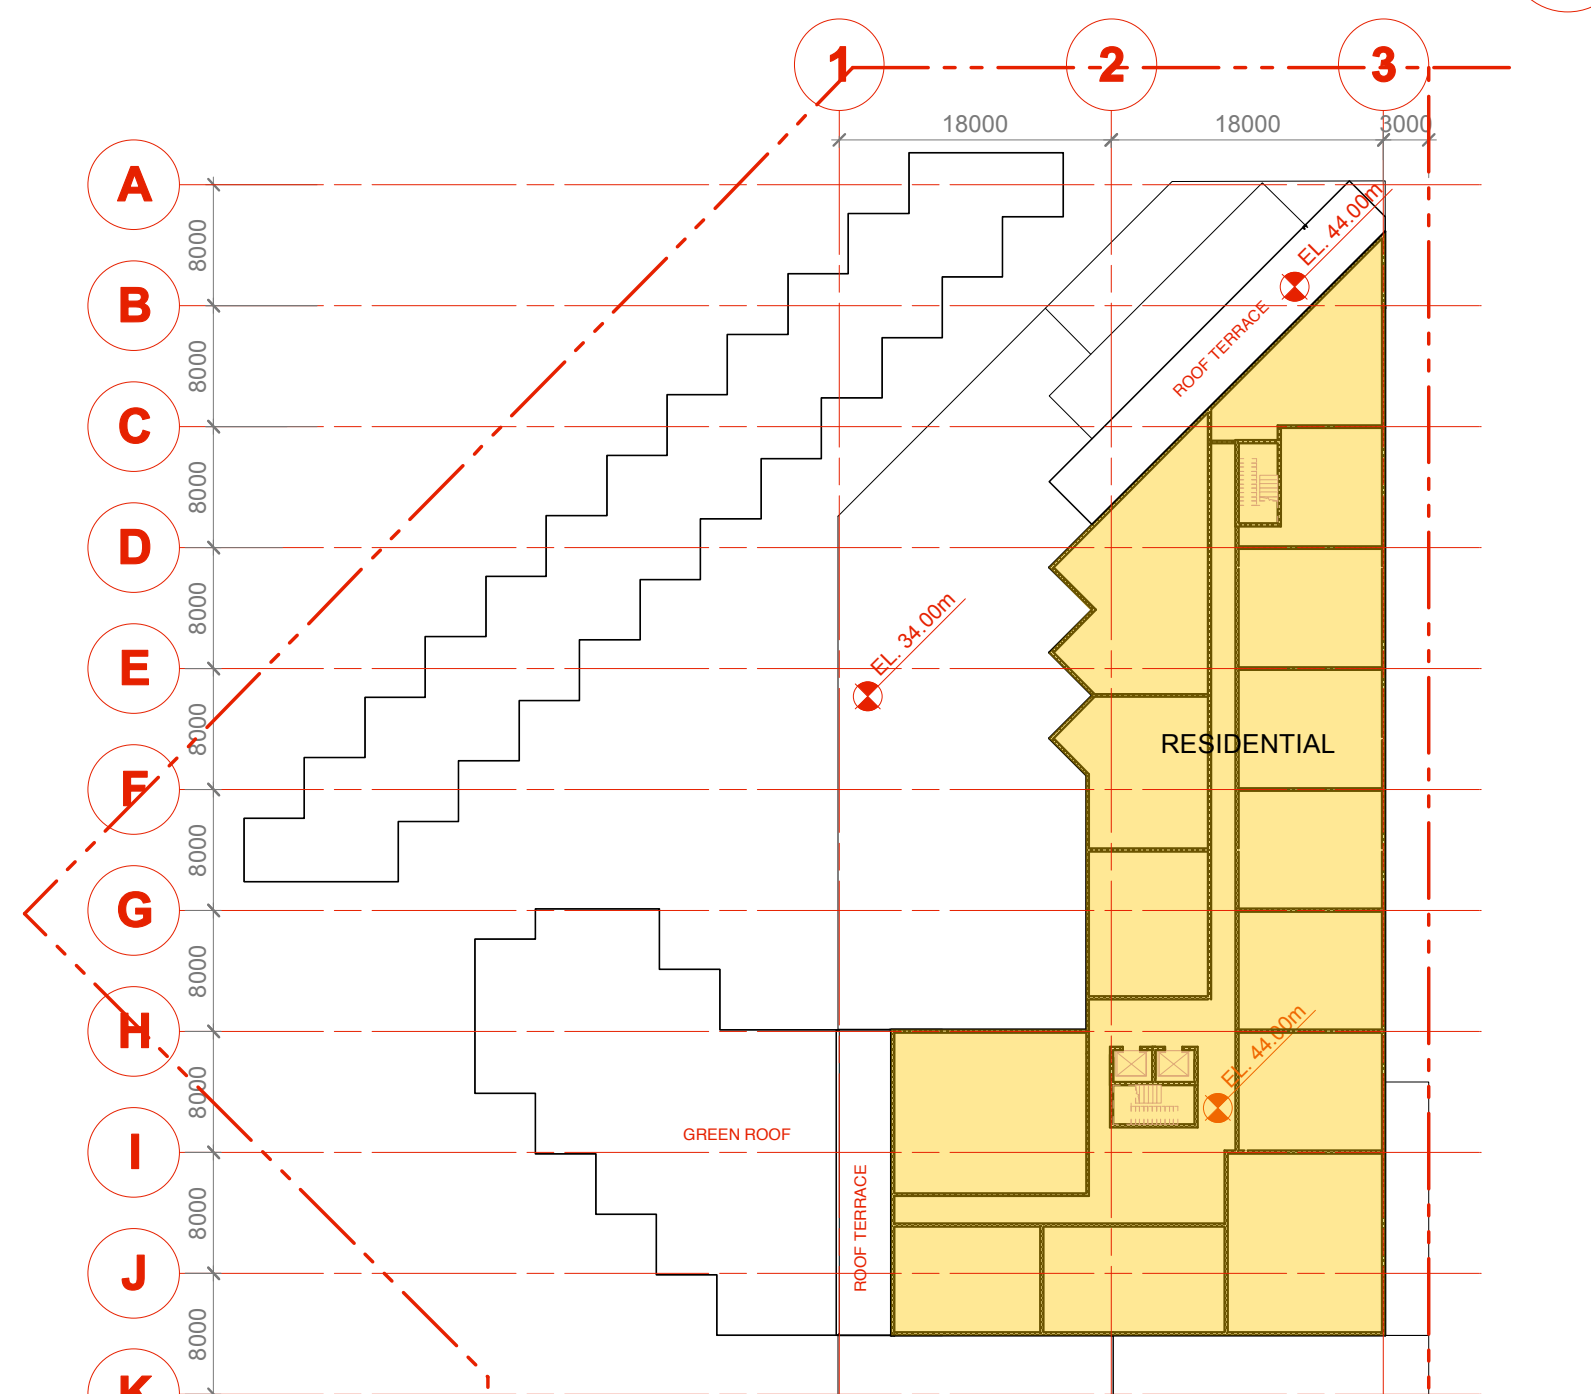


LEVEL 4 - EL.+44  
SCALE: 1:500

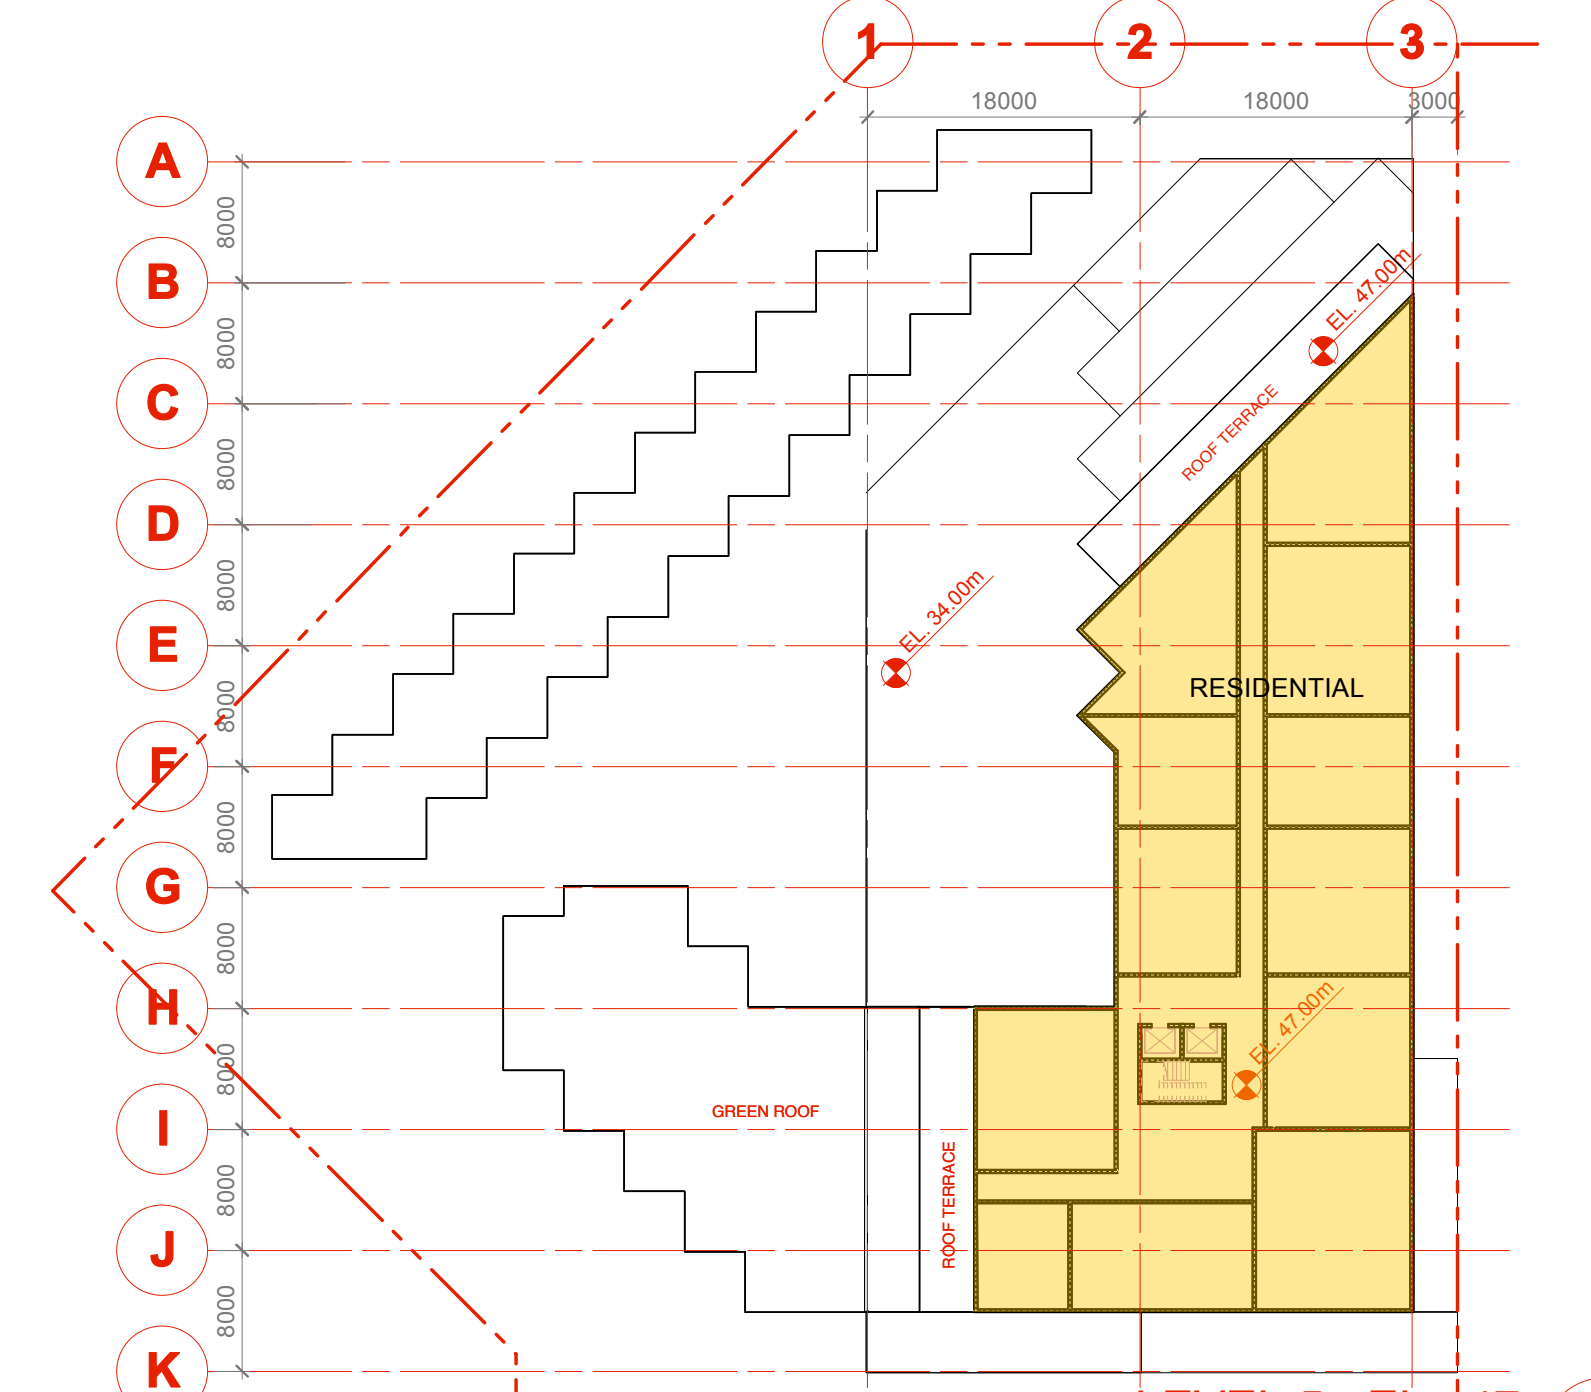

LEVEL 5 - EL.+47  
SCALE: 1:500

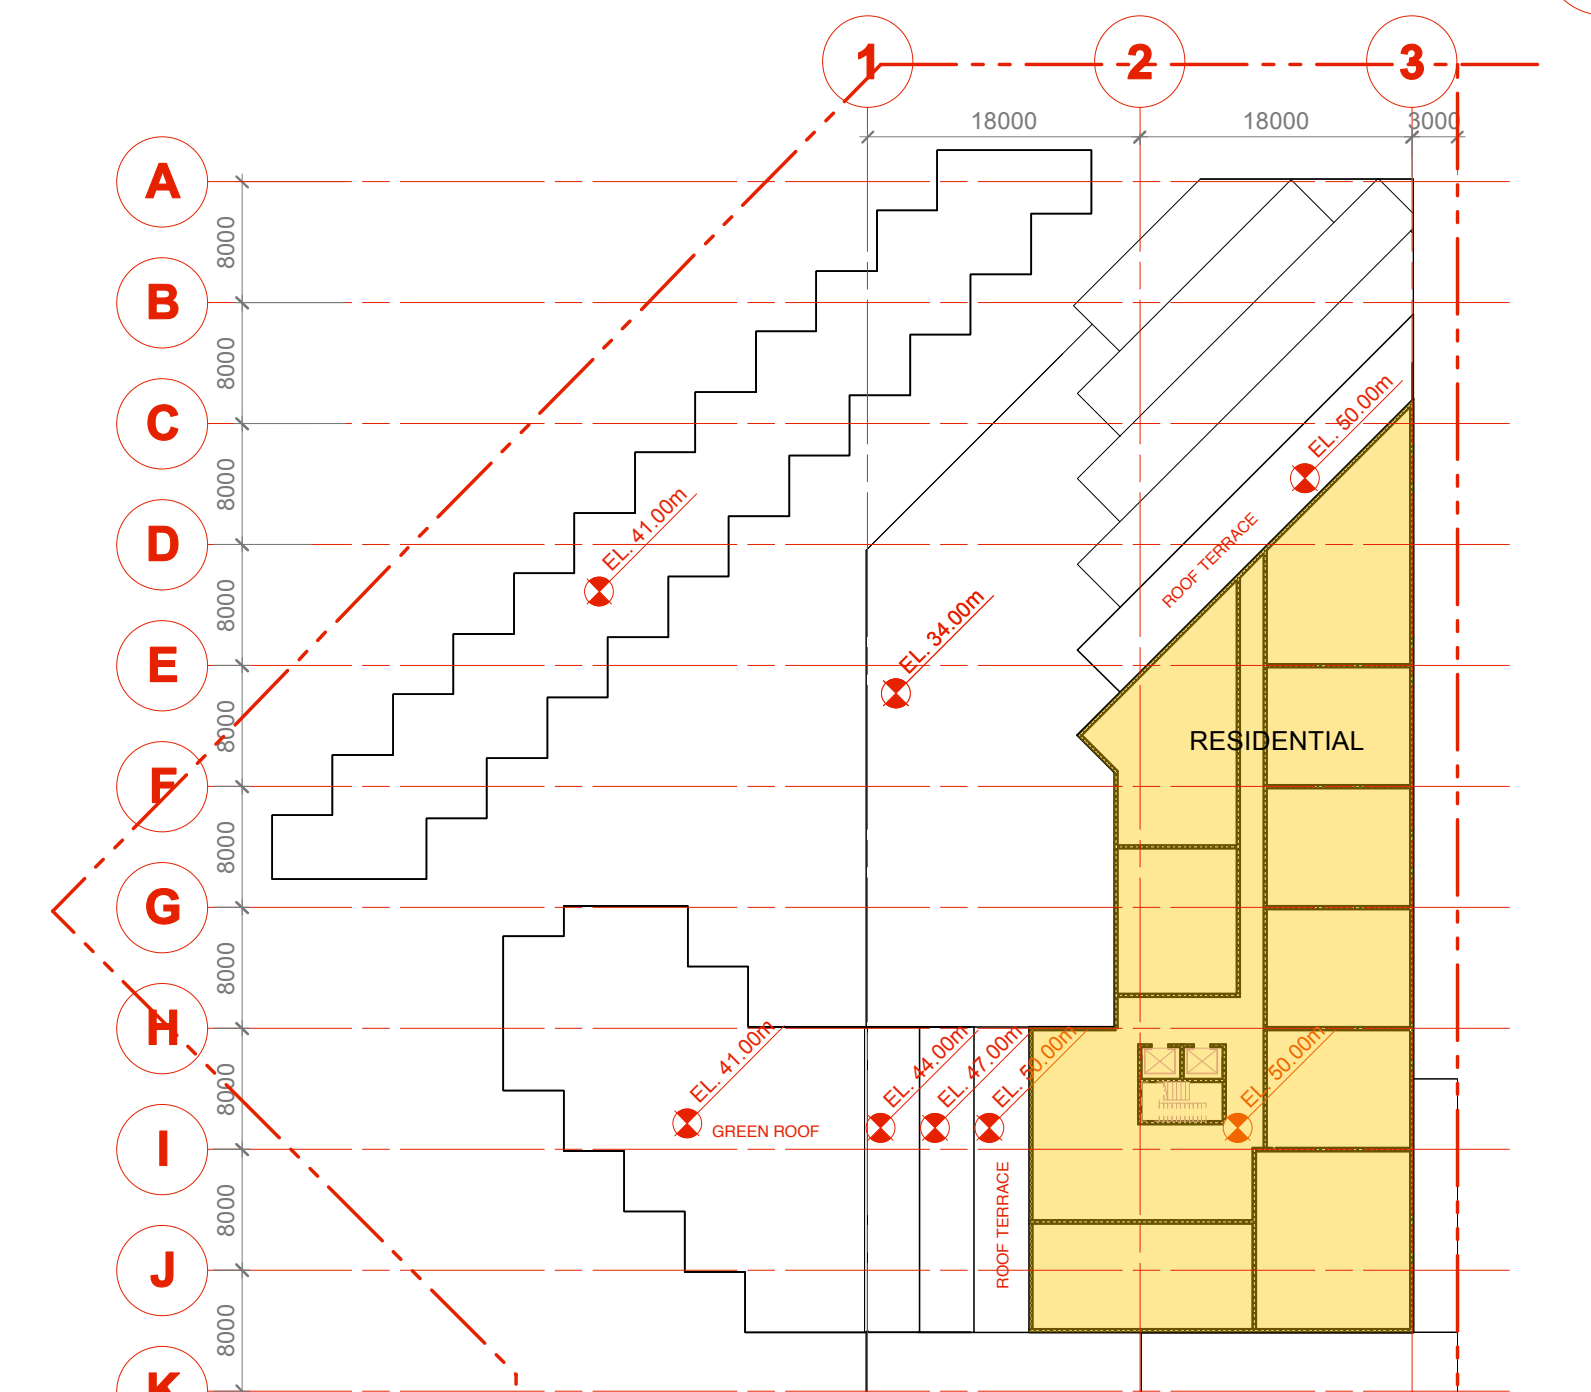

LEVEL 6 - EL.+50  
SCALE: 1:500

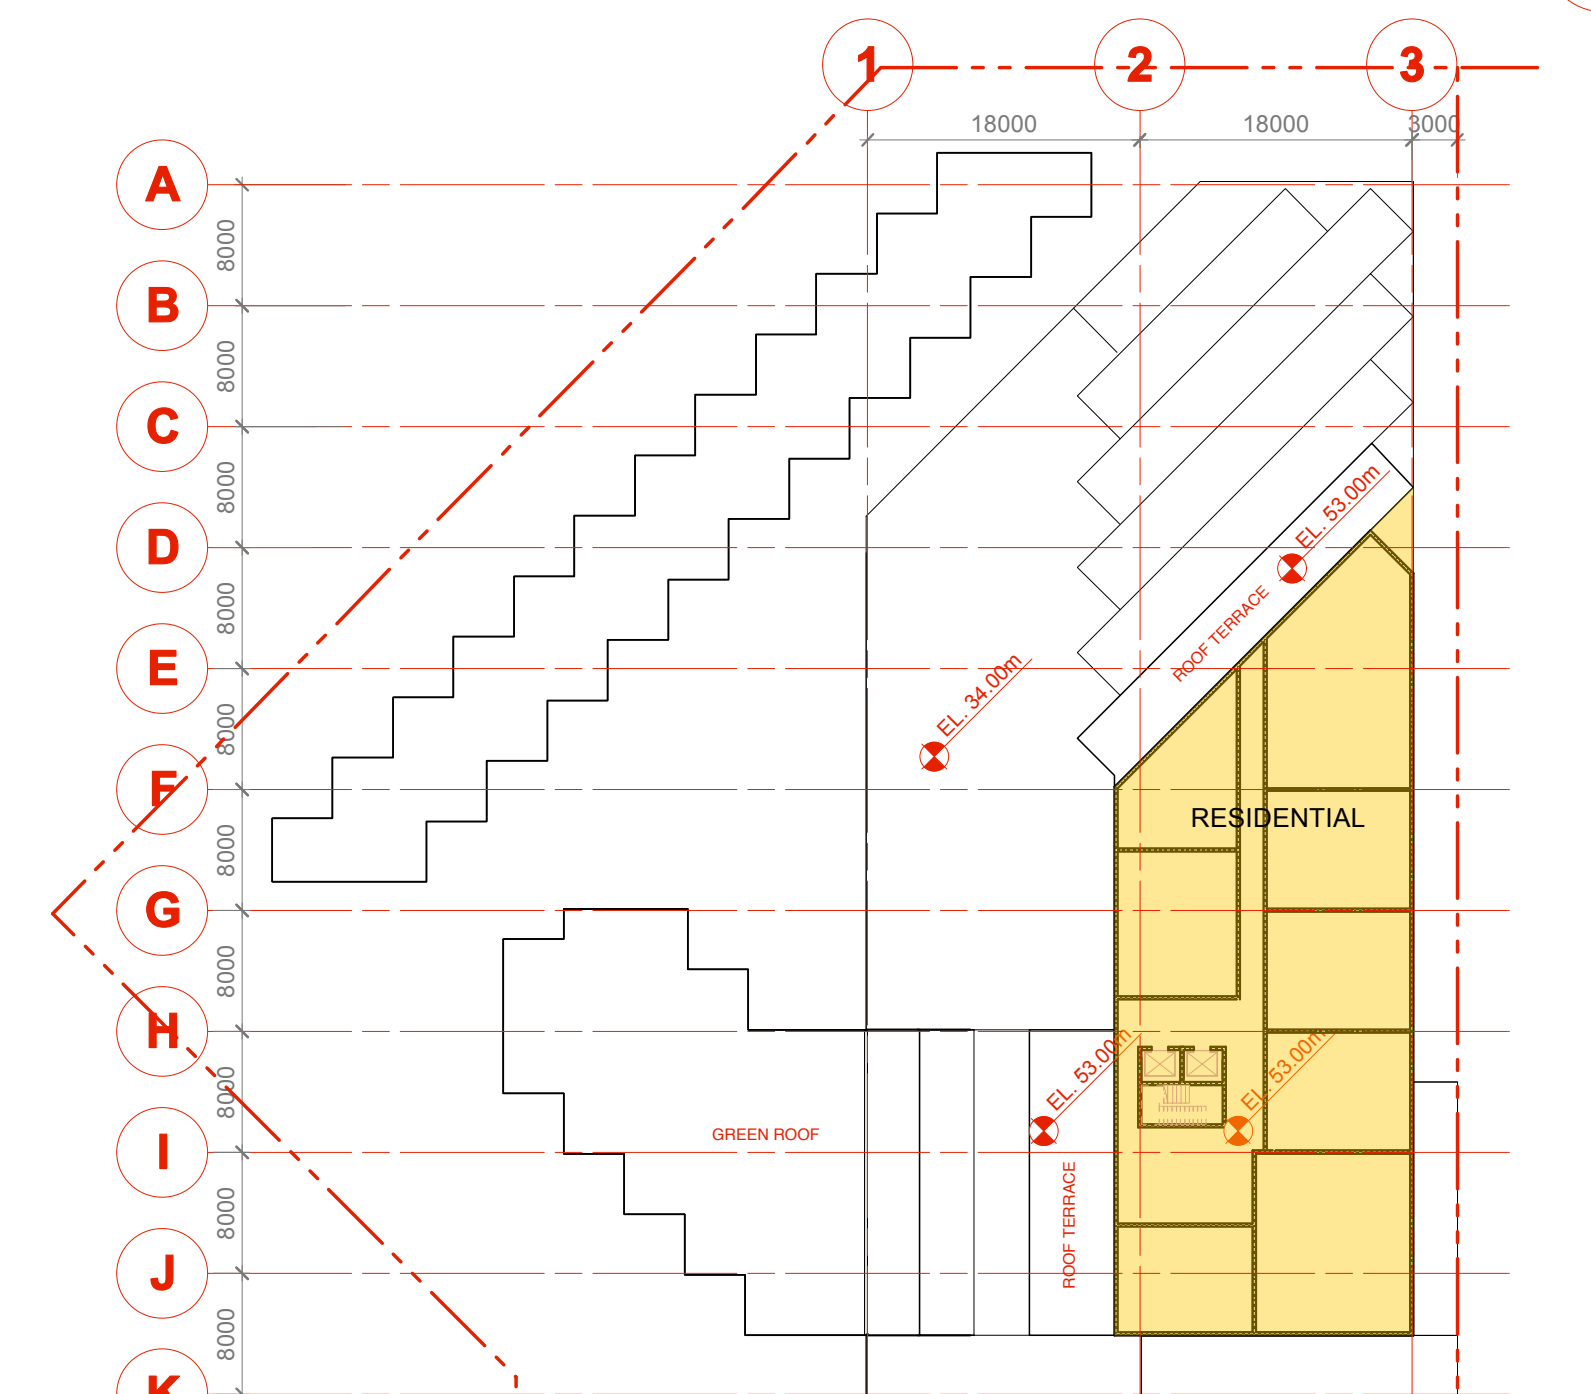


LEVEL 7 - EL.+53  
SCALE: 1:500

# ARBUTUS

0627

FLOOR PLANS

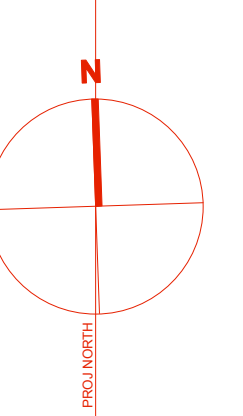

1:500 OCT 2010

BLOCK

# D

## DIALOG

406 - 611 Alexander Street  
Vancouver, BC Canada V6A 1E1  
T 604.255.1169  
F 604.255.1790  
E design@designdialog.ca

FORMERLY  
HOTSON  
BAKKER  
BONIFACE  
HADEN  
architects + urbanists