


3	Rezoning Submission	05/11/2019
2	Rezoning Enquiry Resubmission	07/18/2018
1	Rezoning Enquiry	04/23/2018

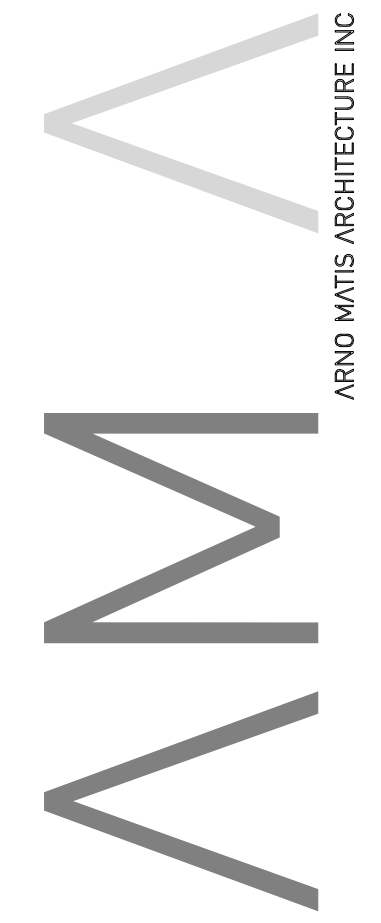

204-1540 WEST 7th AVE, VANCOUVER BC, CANADA V6J 1H2
1.604.708.0188 | 604.456.9481 | arno@arnomatis.com

DO NOT SCALE DRAWINGS.
VERIFY ALL DIMENSIONS ON SITE. REPORT ANY DISCREPANCIES TO THE CONSULTANT PRIOR TO CONSTRUCTION.
COPYRIGHT RESERVING: THIS DRAWING AND DESIGN IS AND REMAINS EXCLUSIVE PROPERTY OF ARNO MATIS ARCHITECTURE INC. WHO HOLD THE COPYRIGHT THEREIN, AND SHALL NOT BE USED FOR ANY DESIGN OR CONSTRUCTION PURPOSE OTHER THAN AS EXPRESSLY AUTHORIZED BY ARNO MATIS ARCHITECTURE INC. SPECIFICALLY FOR THE PROJECT.

DRAWN BY	CHK	INT	SCALE
JH	SW		1/16" = 1'-0"
SL	SW		DRAWING DATE
			07/18/2018

**4338 & 4362
CAMBIE ST
VANCOUVER, BC**

PROJECT
SITE PLAN

TITLE	ISSUE NO.
PROJECT NUMBER 201801	3
DRAWING NUMBER	A105

C:\Users\arnom\Documents\4338 CAMBIE ST\4338 CAMBIE ST.dwg 11/17/18 AM