


Copyright reserved. These drawings and the design are, and at all times remain the exclusive property of the architects, and cannot be used without the consent of the architects. These drawings are not valid for construction unless revision number notes - issued for construction.



CONSULTANTS:

STAMP:

DRAWING ISSUED FOR: DATE ISSUED: BY:
ISSUE FOR REZONING MAY 09, 2012 DOR

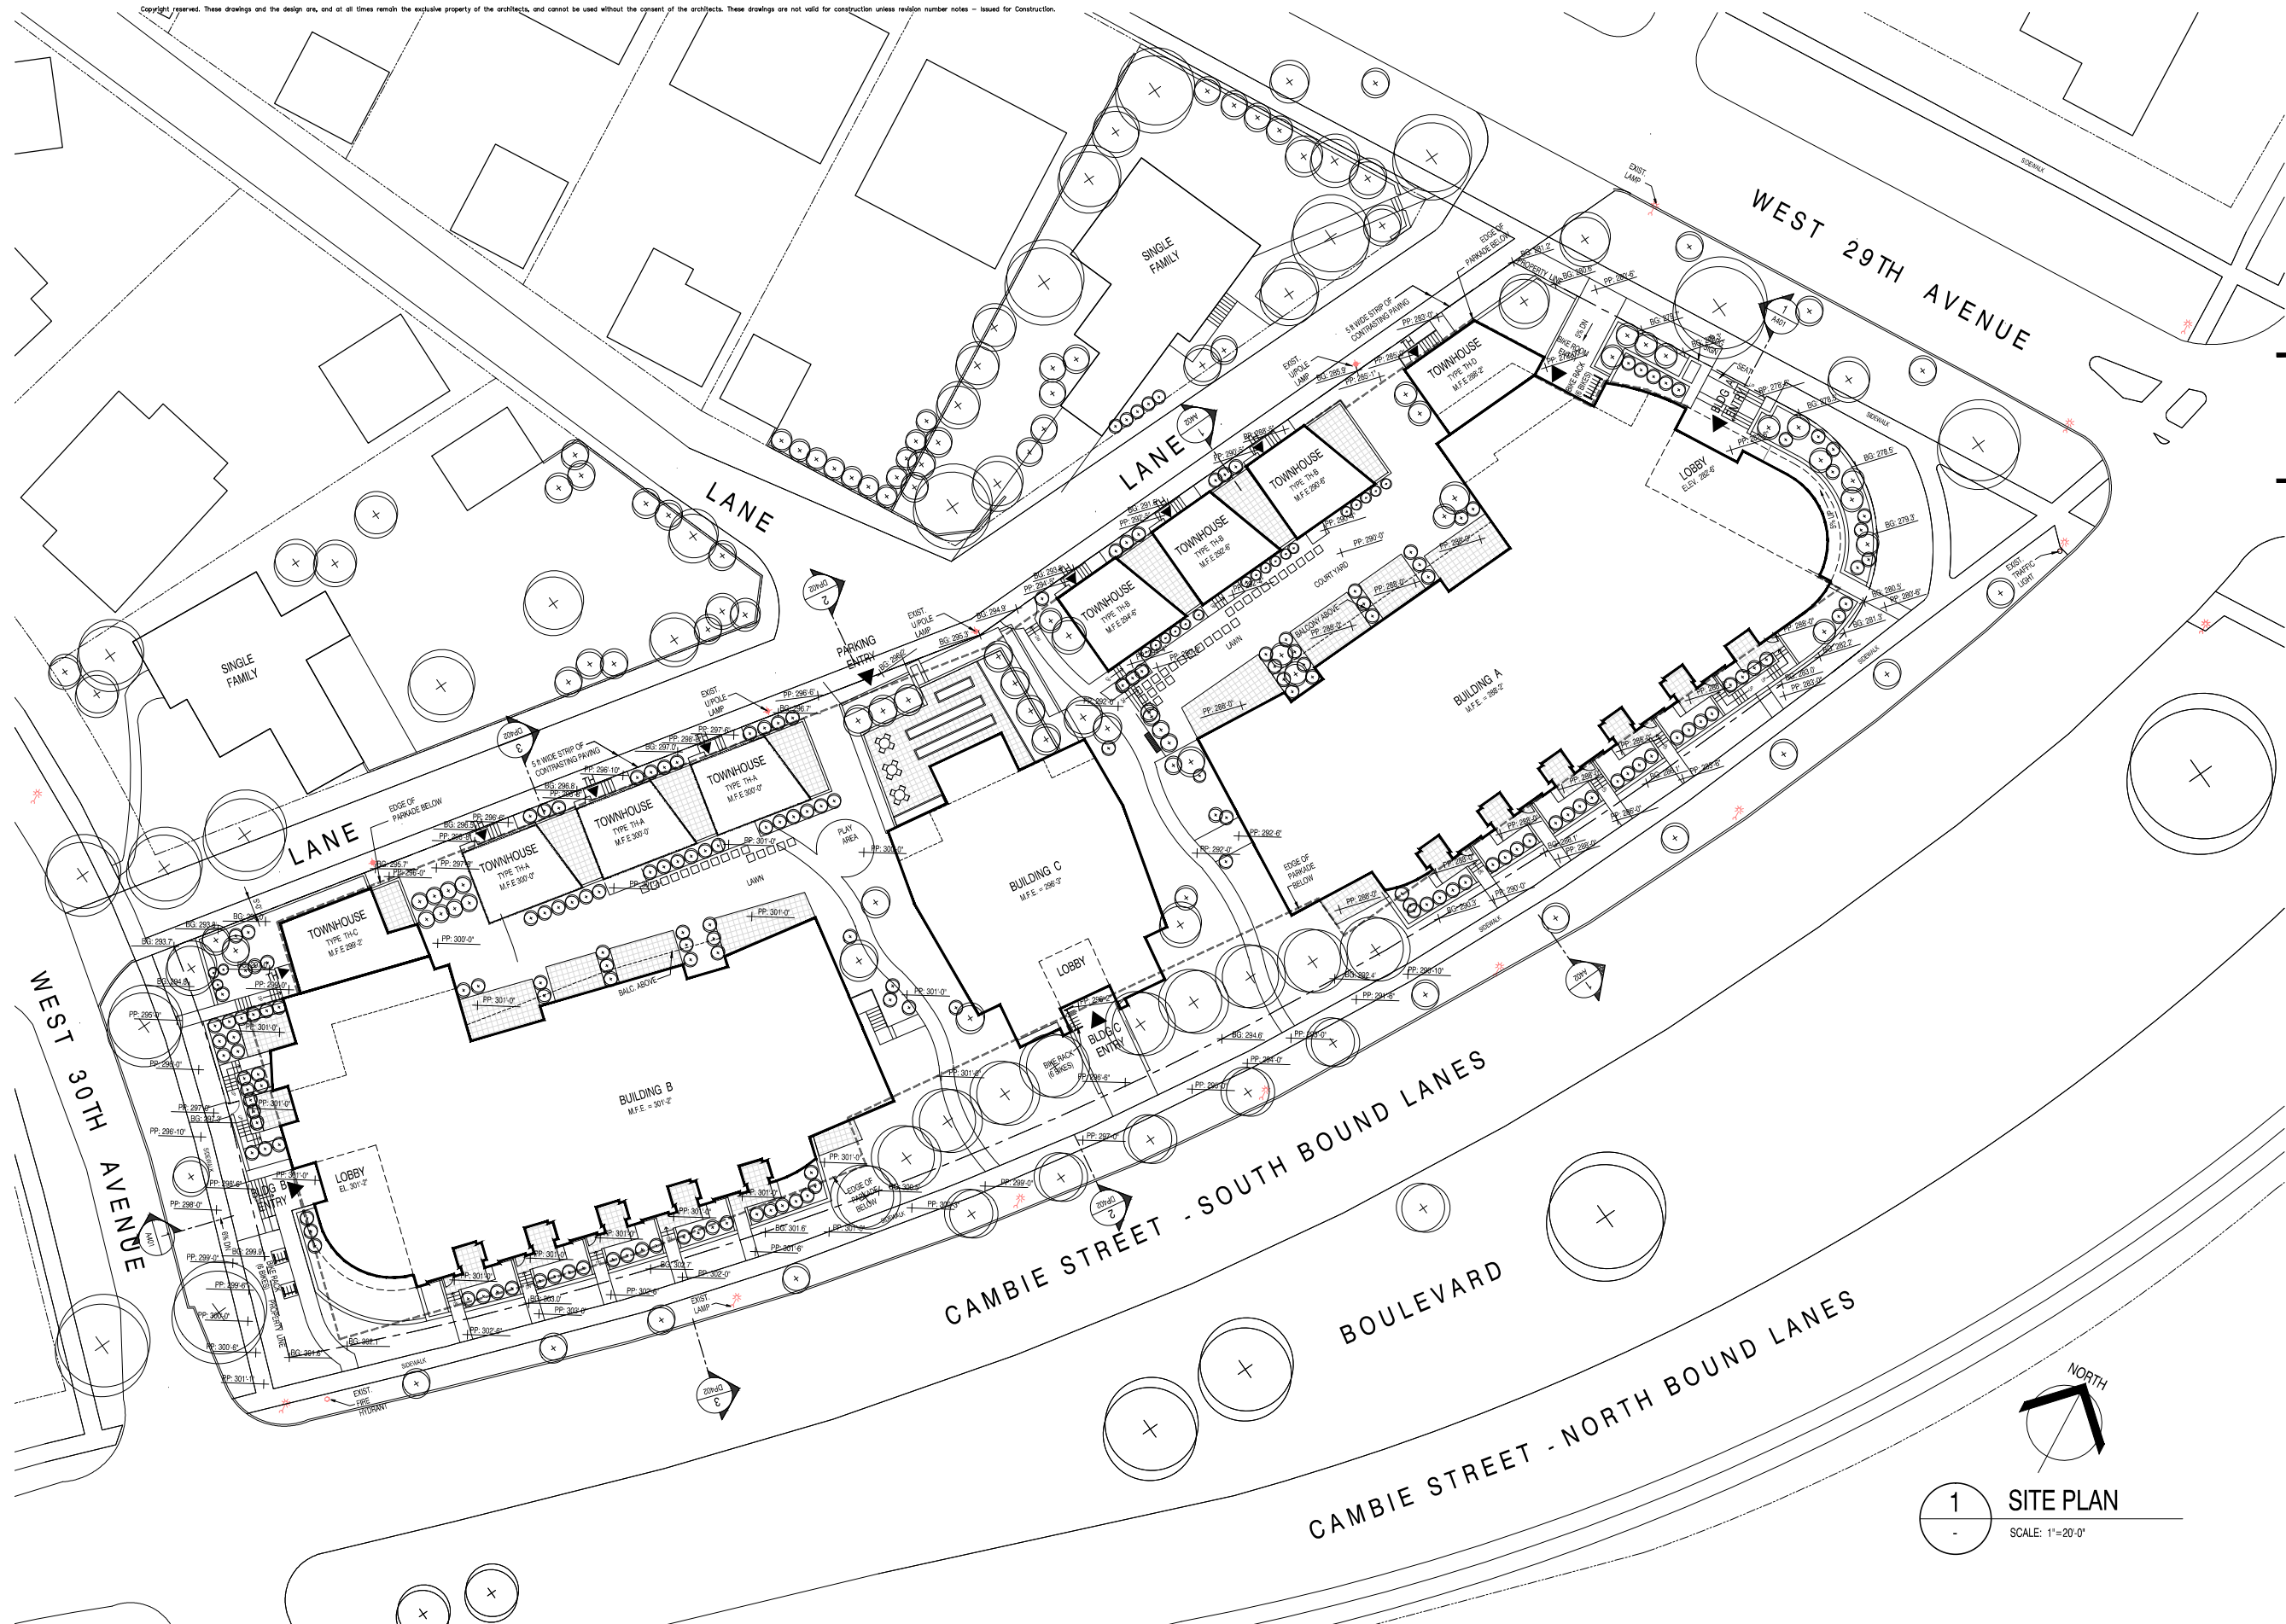

CLIENT:
Intergulf
Development Group
P.O. BOX 11125
Suite 1750 - 1055 West Georgia Street
Vancouver, BC, V6E 3P3

PROJECT TITLE:
4500 Cambie Street
4500 Cambie Street
Vancouver, BC

DRAWING TITLE:
Site Plan

DATE: -
NORTH ARROW: DRAWN BY: -
JOB NUMBER: 1119
REVISION NO.: -
SCALE: -
FILE NAME: -

SHEET NO.:

1 SITE PLAN
SCALE: 1"=20'-0"

DP1.02

CONSULTANTS:

STAMP:

DRAWING ISSUED FOR: ISSUE FOR REZONING
DATE ISSUED: MAY 09, 2012
BY: DOR

CLIENT:
**Intergulf
Development Group**
P.O. BOX 11125
Suite 1750 - 1055 West Georgia Street
Vancouver, BC, V6E 3P3

PROJECT TITLE:
4500 Cambie Street
4500 Cambie Street
Vancouver, BC

DRAWING TITLE:
Site Plan - Setbacks

DATE: -
DRAWN BY: -
JOB NUMBER: 1119
REVISION NO.: -
SCALE: -
FILE NAME: -

SHEET NO.:

DP1.03

