


**BUILDING-B FLOOR PLAN LVL 1**

Cambie & 35th  
Project Address

**IBI GROUP**  
IBI/HB Architects  
700 - 1285 West Pender Street  
Vancouver BC V6E 4B1 Canada  
tel 604 683 8797  
fax 604 683 0492

Date: 04/12/2013  
Project No: 34599  
Scale: 1/8" = 1'-0"


**A1009**

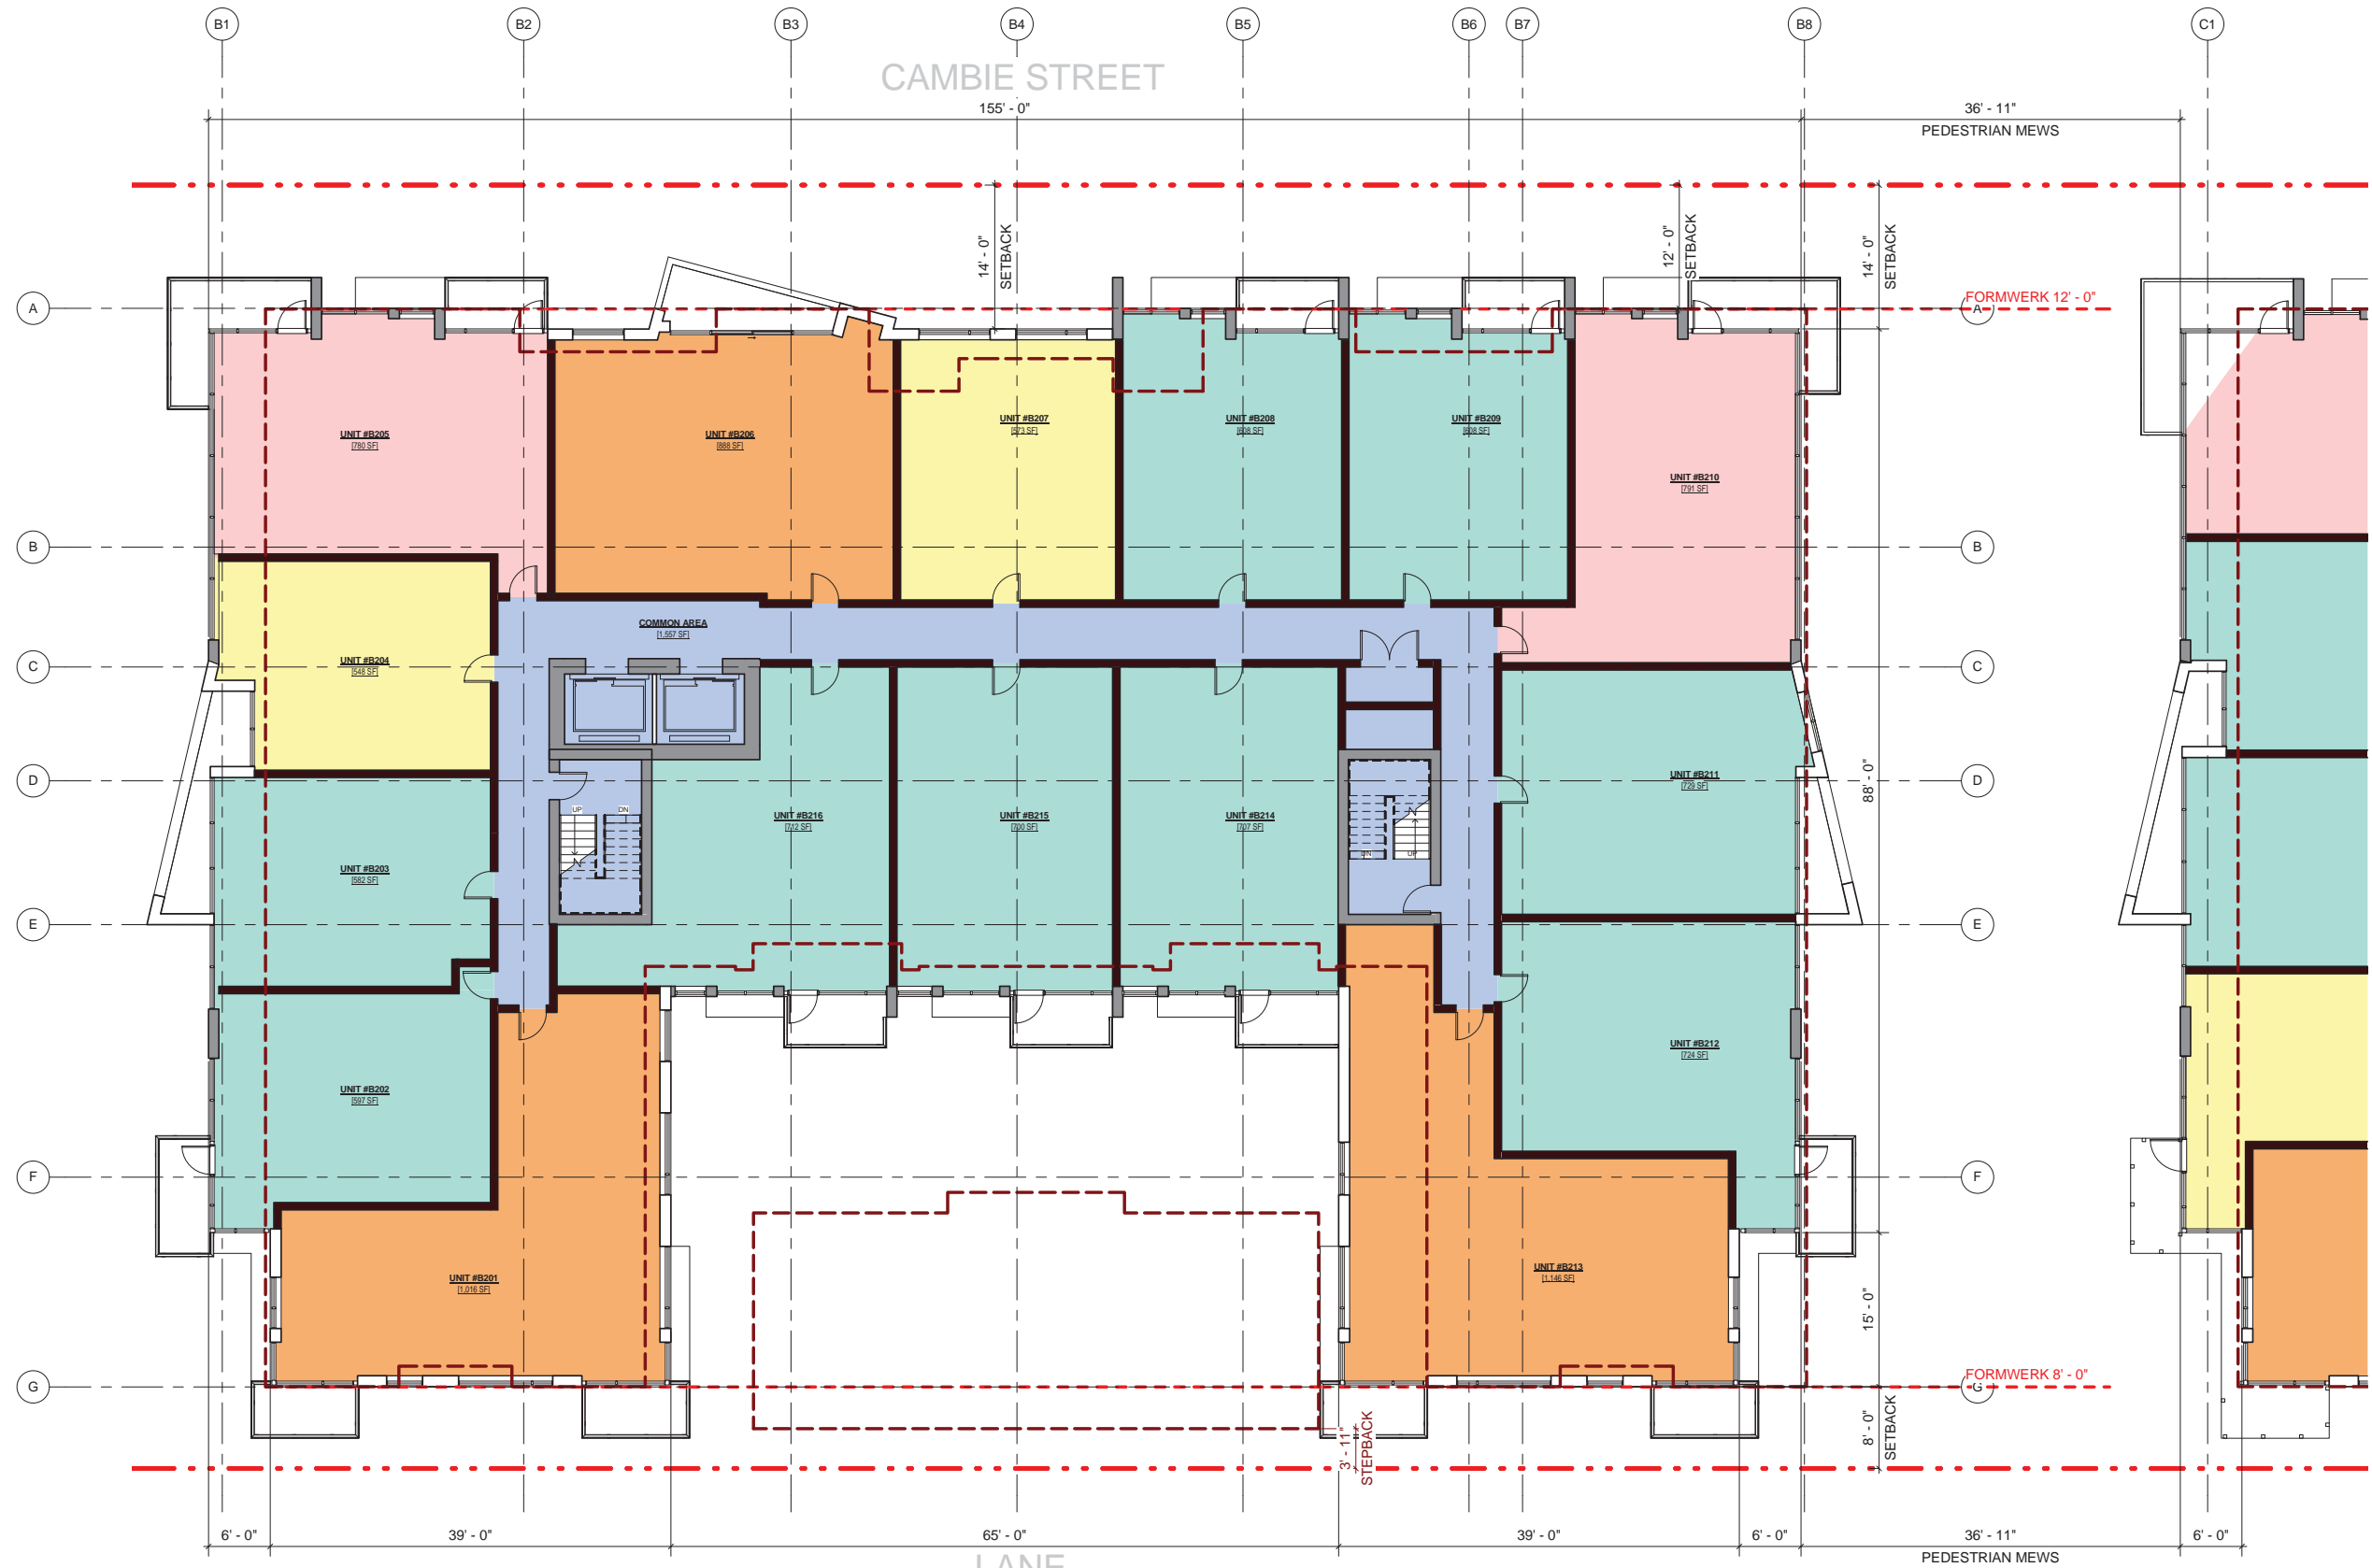

# BUILDING-B FLOOR PLAN LVL 2


Cambie & 35th  
Project Address

**IBI GROUP**  
IBI/HB Architects  
700 - 1285 West Pender Street  
Vancouver BC V6E 4R1 Canada  
tel 604 683 8797  
fax 604 683 0492

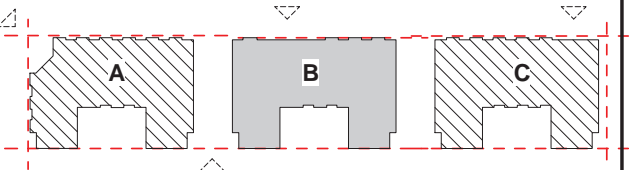

Date: 04/12/2013  
Project No: 34599  
Scale: 1/8" = 1'-0"


# A1010

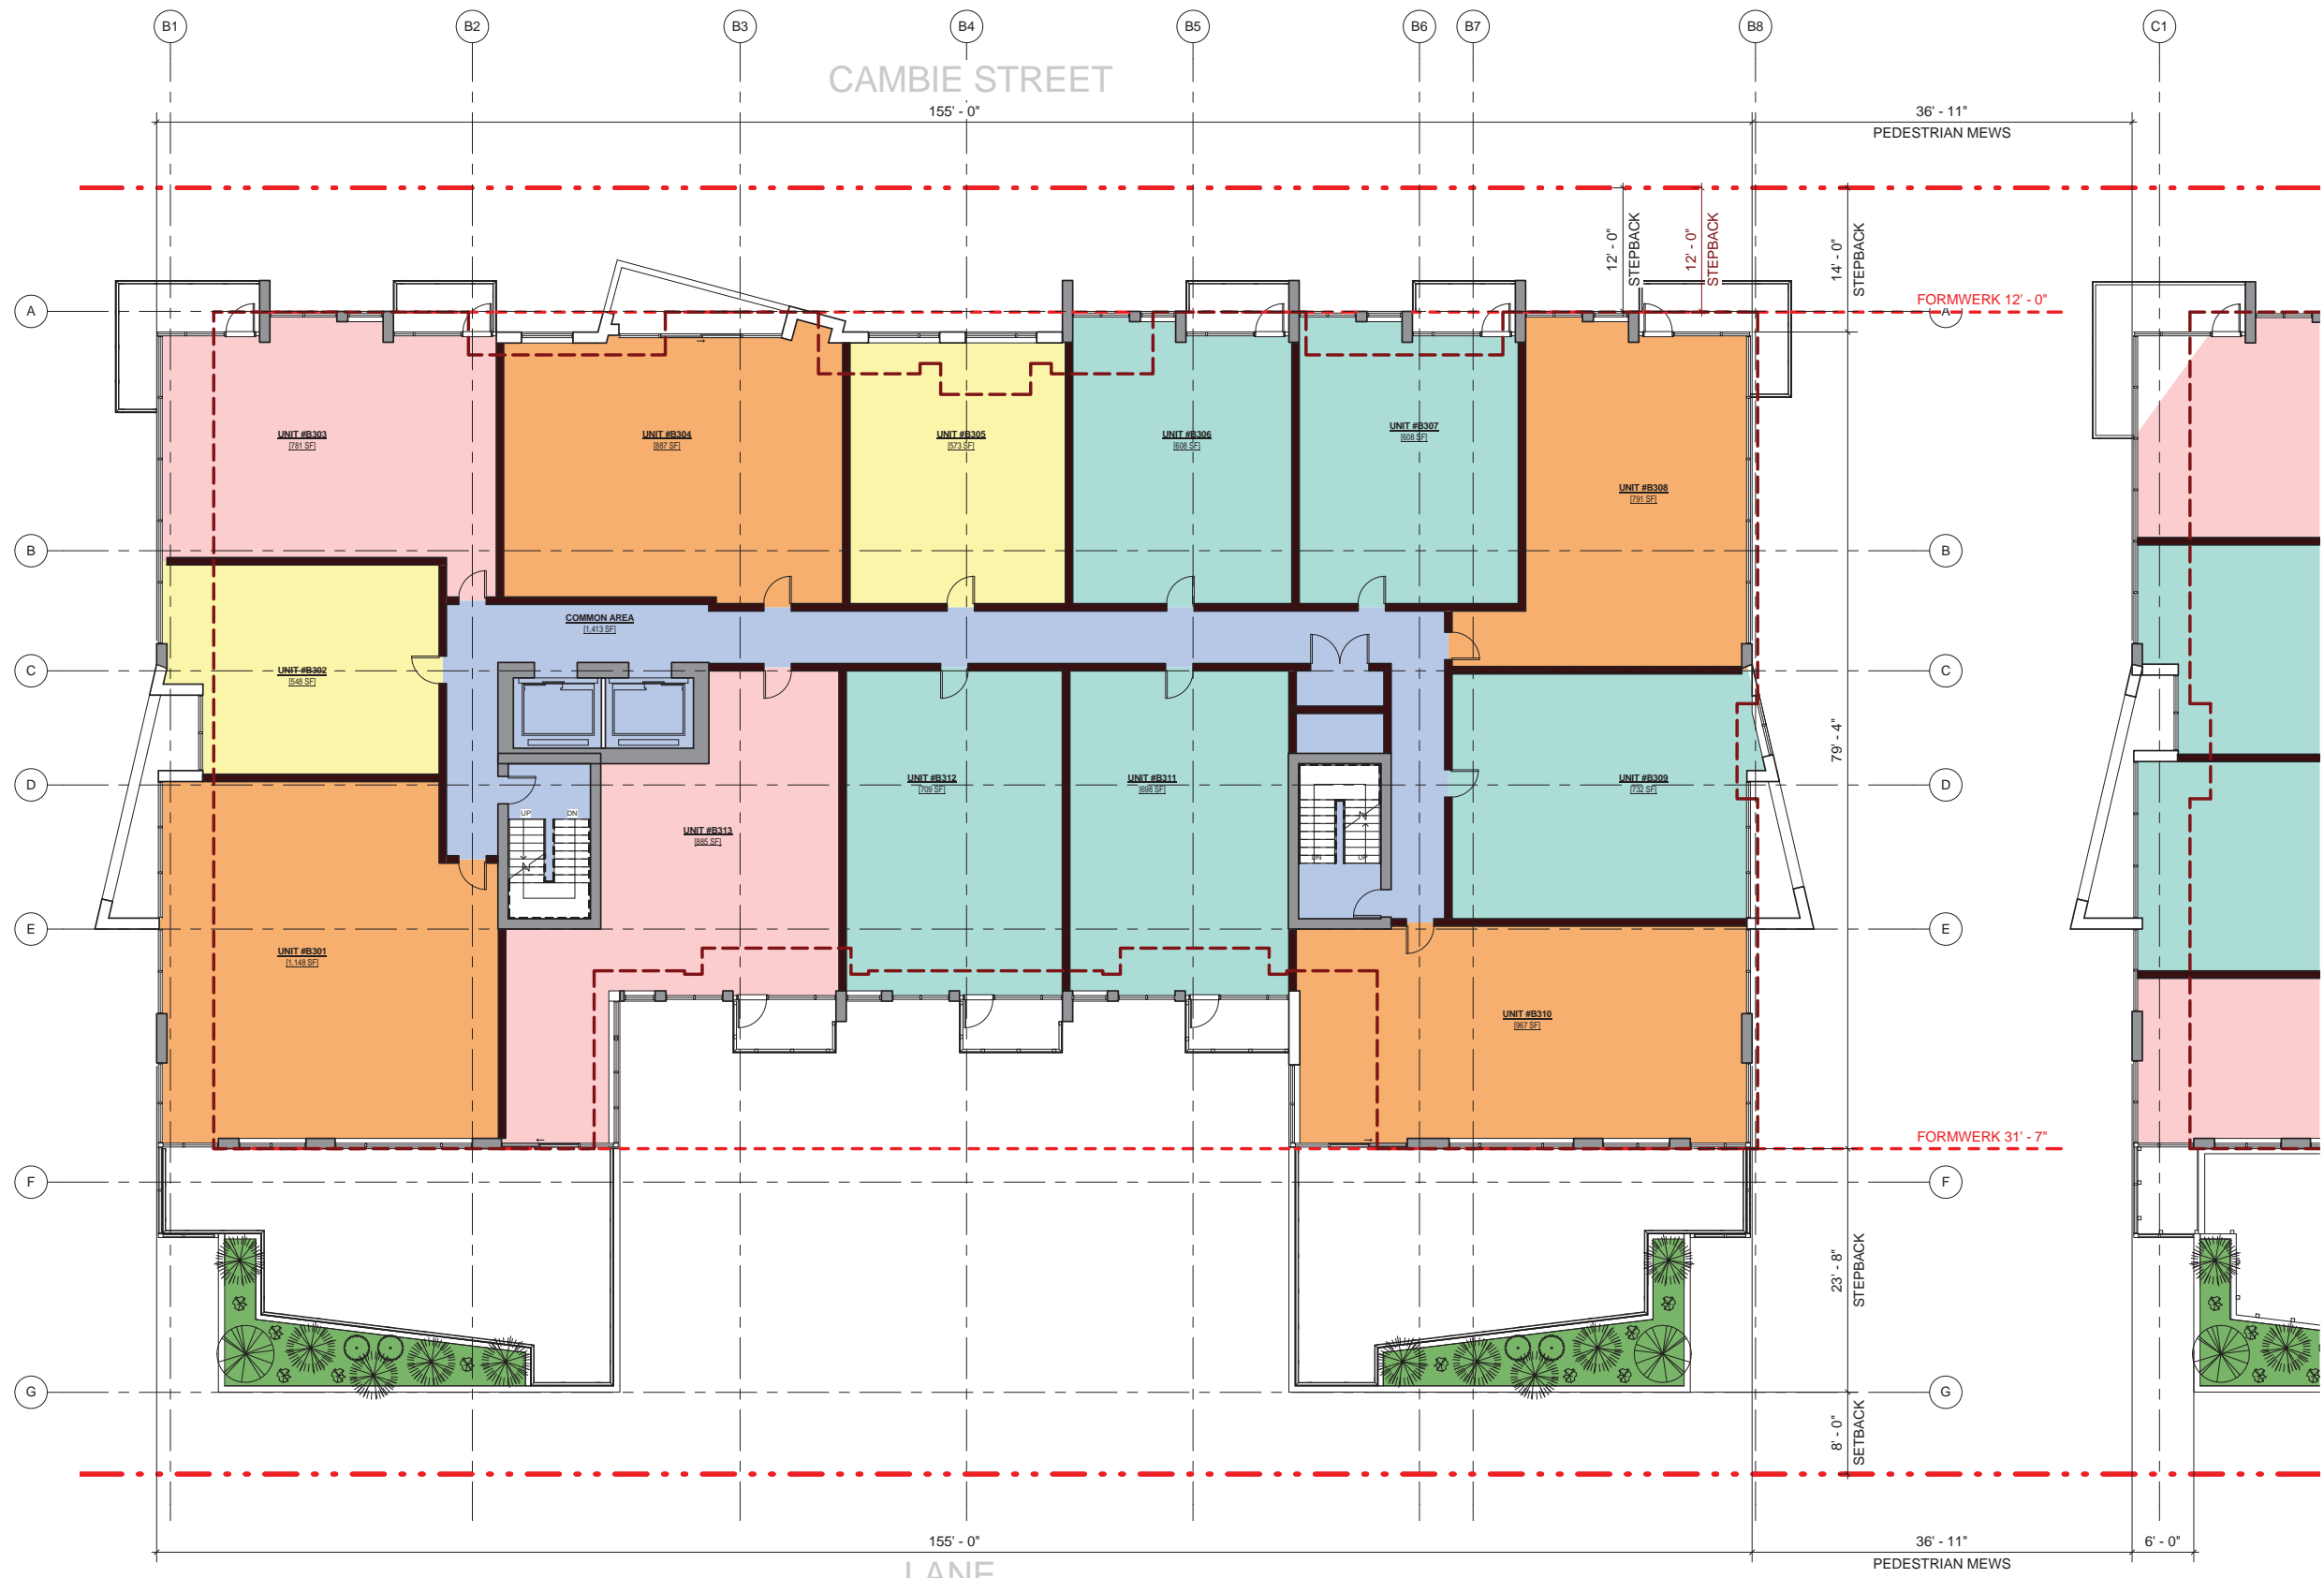

### BUILDING-B FLOOR PLAN LVL 3


Cambie & 35th  
Project Address

**IBI GROUP**  
IBI|HB Architects  
700 - 1285 West Pender Street  
Vancouver BC V6E 4R1 Canada  
tel 604 683 8797  
fax 604 683 0492

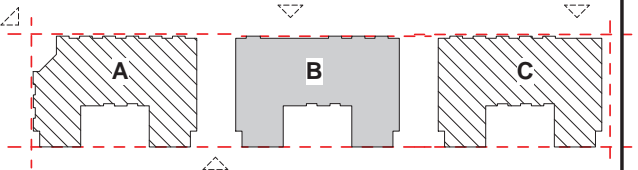

Date: 04/12/2013  
Project No: 34599  
Scale: 1/8" = 1'-0"

# A1011

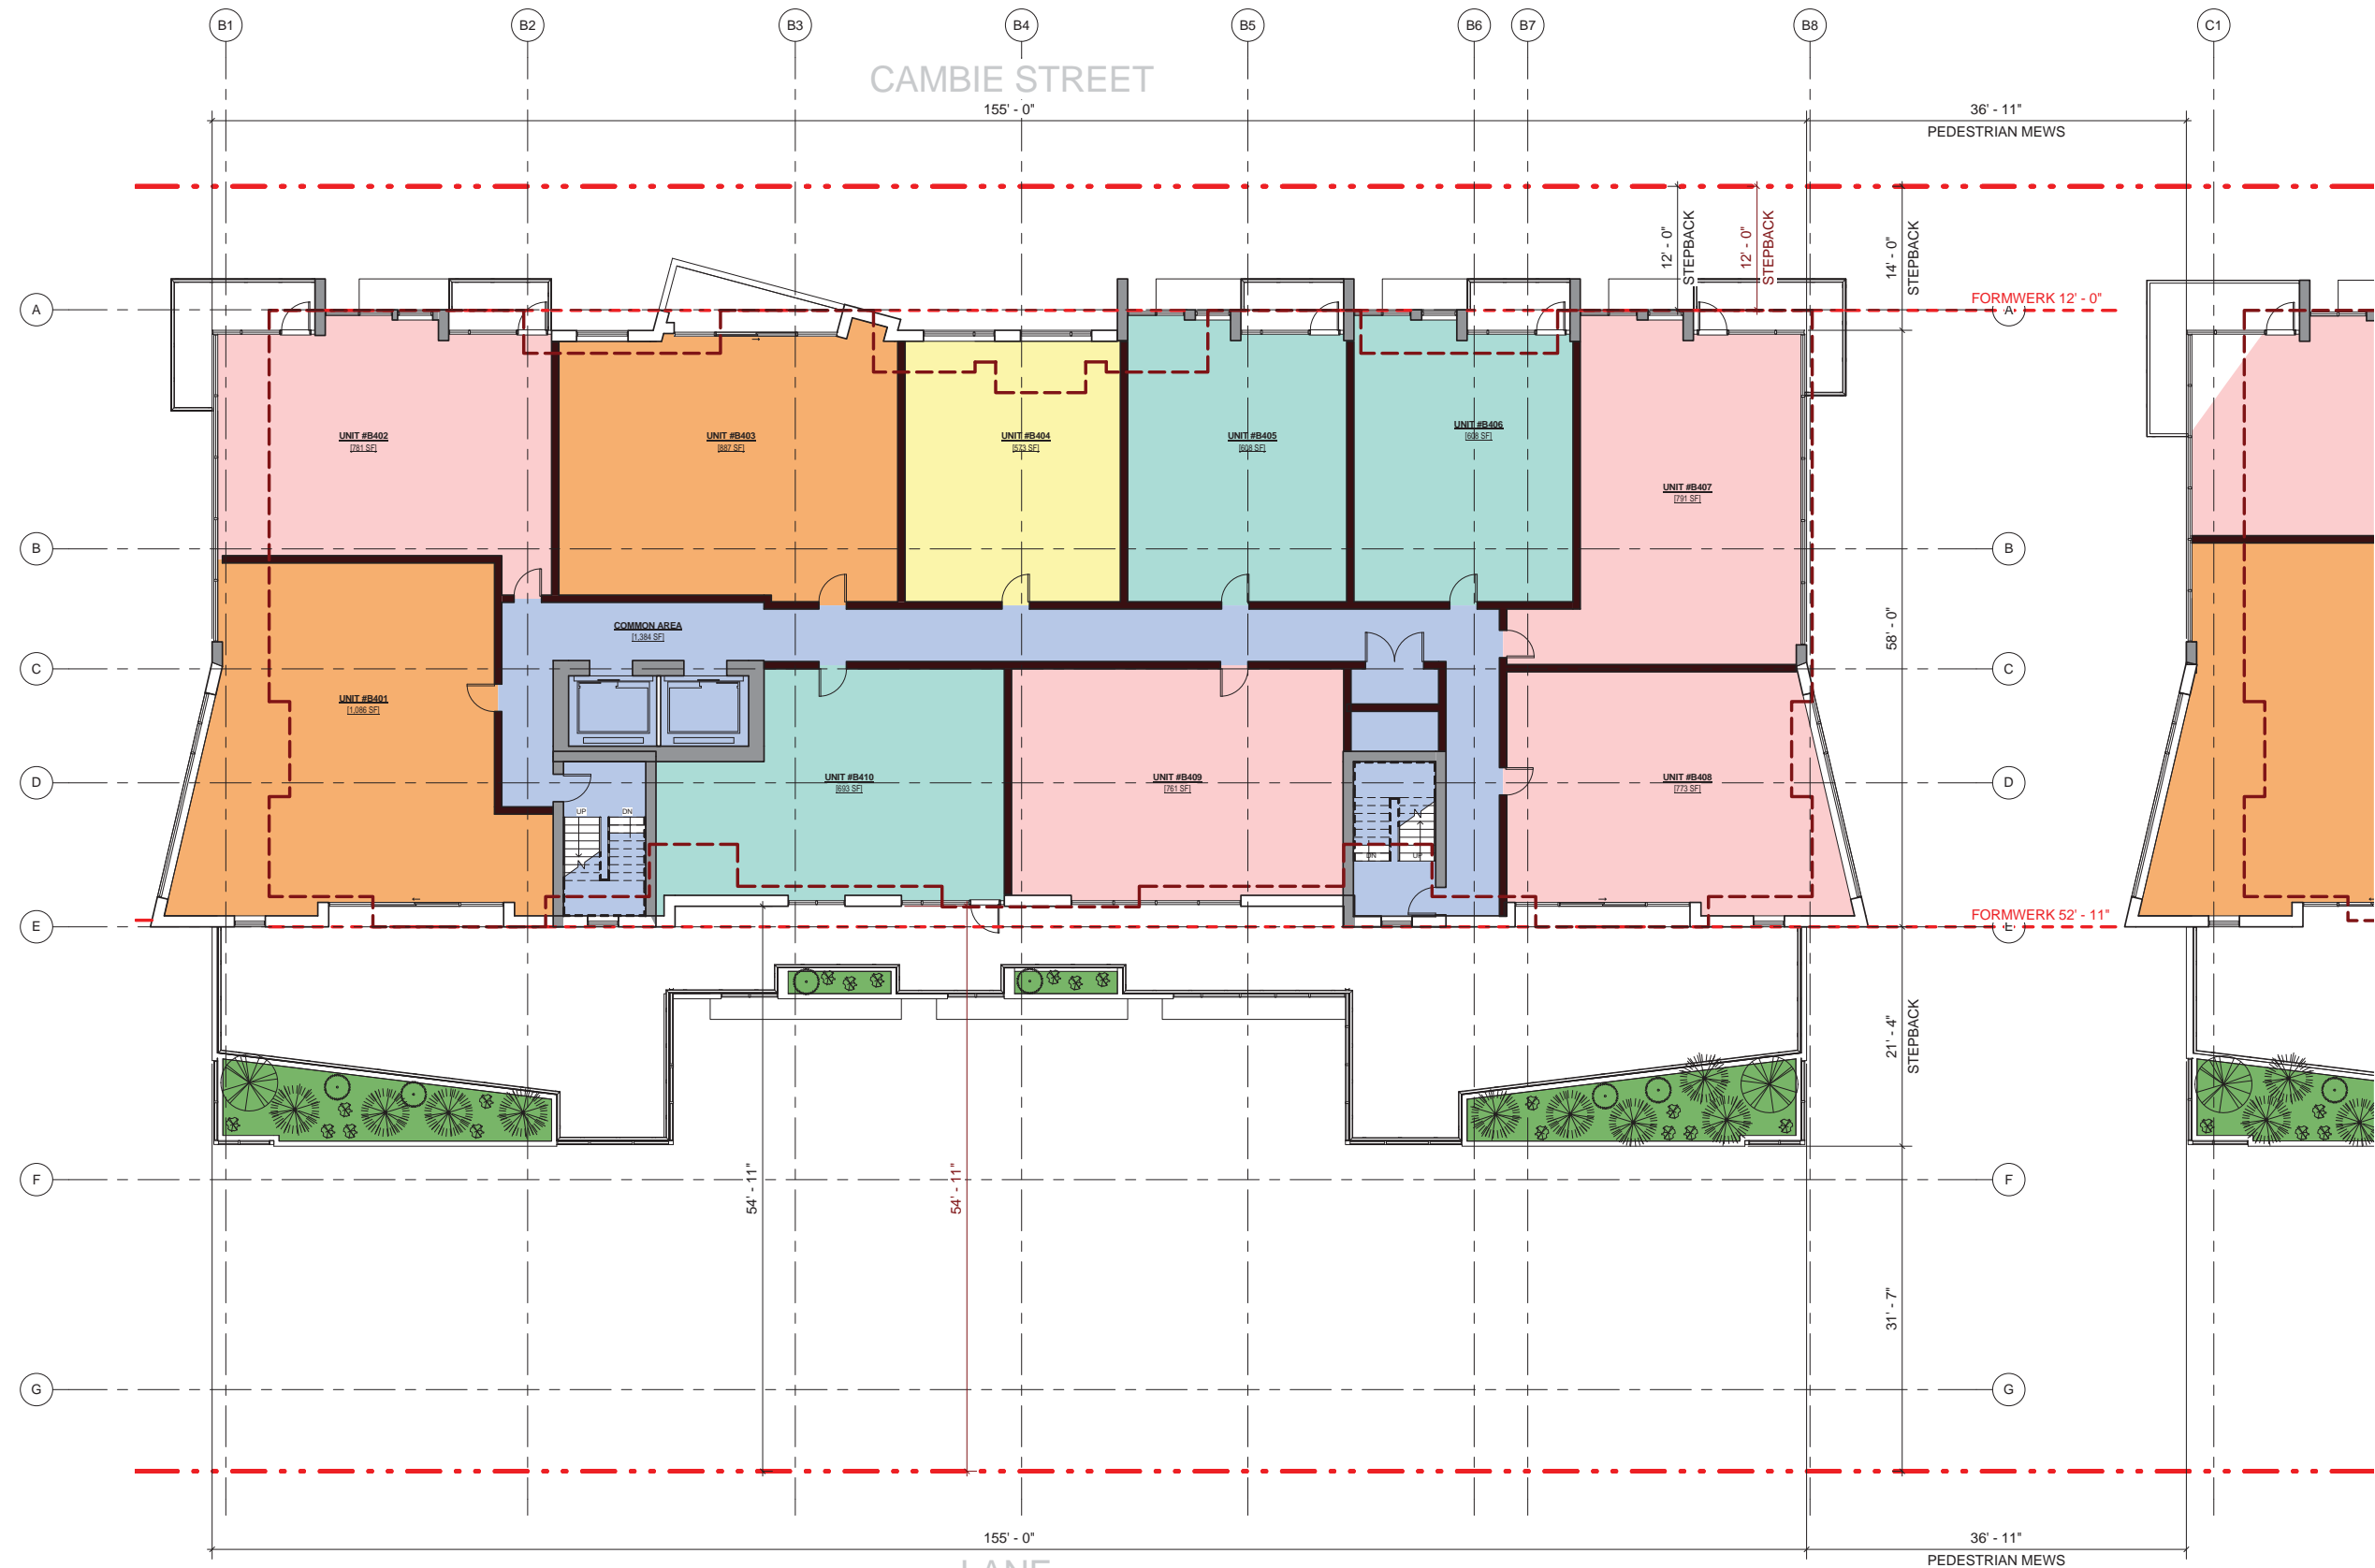

**BUILDING-B FLOOR PLAN LVL 4**


Cambie & 35th  
Project Address




Date: 04/12/2013  
Project No: 34599  
Scale: 1/8" = 1'-0"

**A1012**

**IBI GROUP**  
IBI/IB Architects  
700 - 1285 West Pender Street  
Vancouver BC V6E 4S1 Canada  
tel 604 683 8797  
fax 604 683 0492

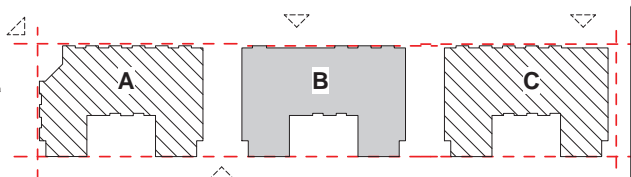

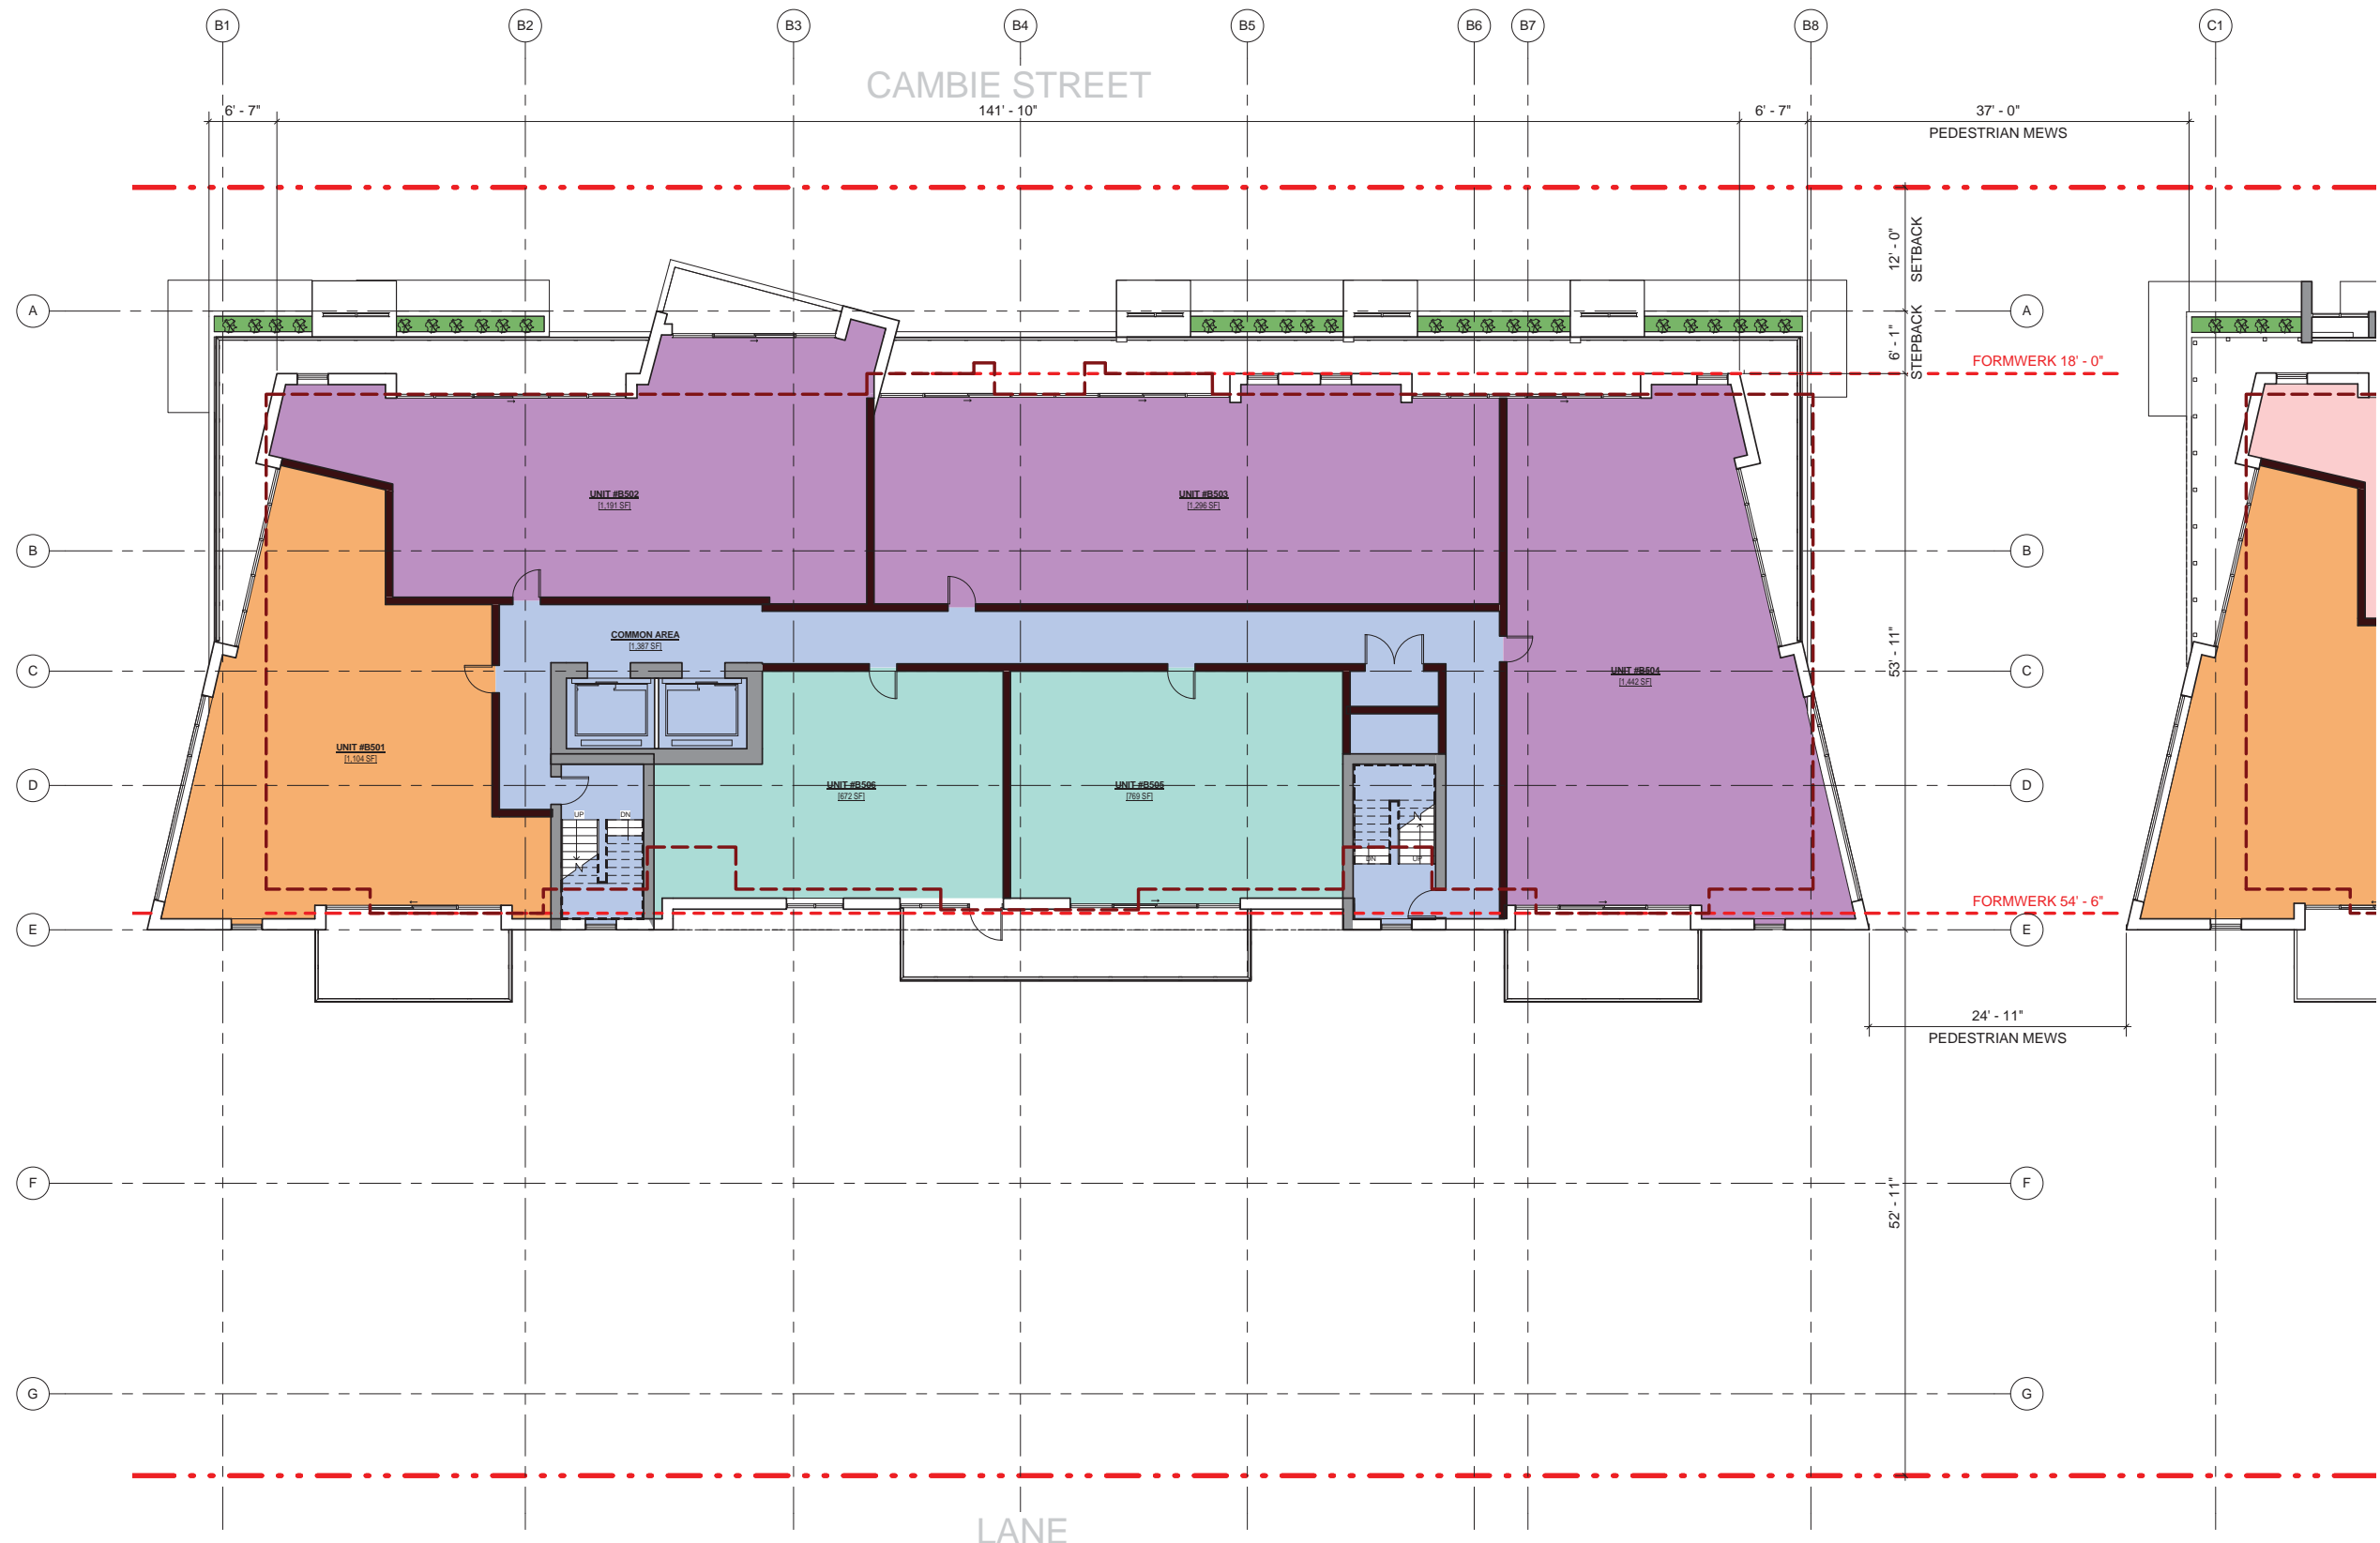

### BUILDING-B FLOOR PLAN LVL 5


Cambie & 35th  
Project Address




Date: 04/12/2013  
Project No: 34599  
Scale: 1/8" = 1'-0"

# A1013


**IBI GROUP**  
IBI/IB Architects  
700 - 1285 West Pender Street  
Vancouver BC V6E 4R1 Canada  
tel 604 683 8797  
fax 604 683 0492

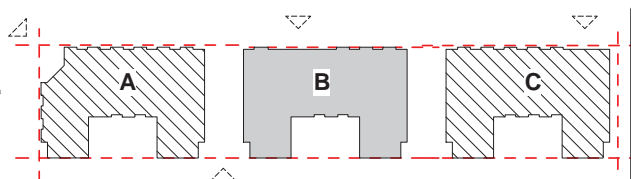

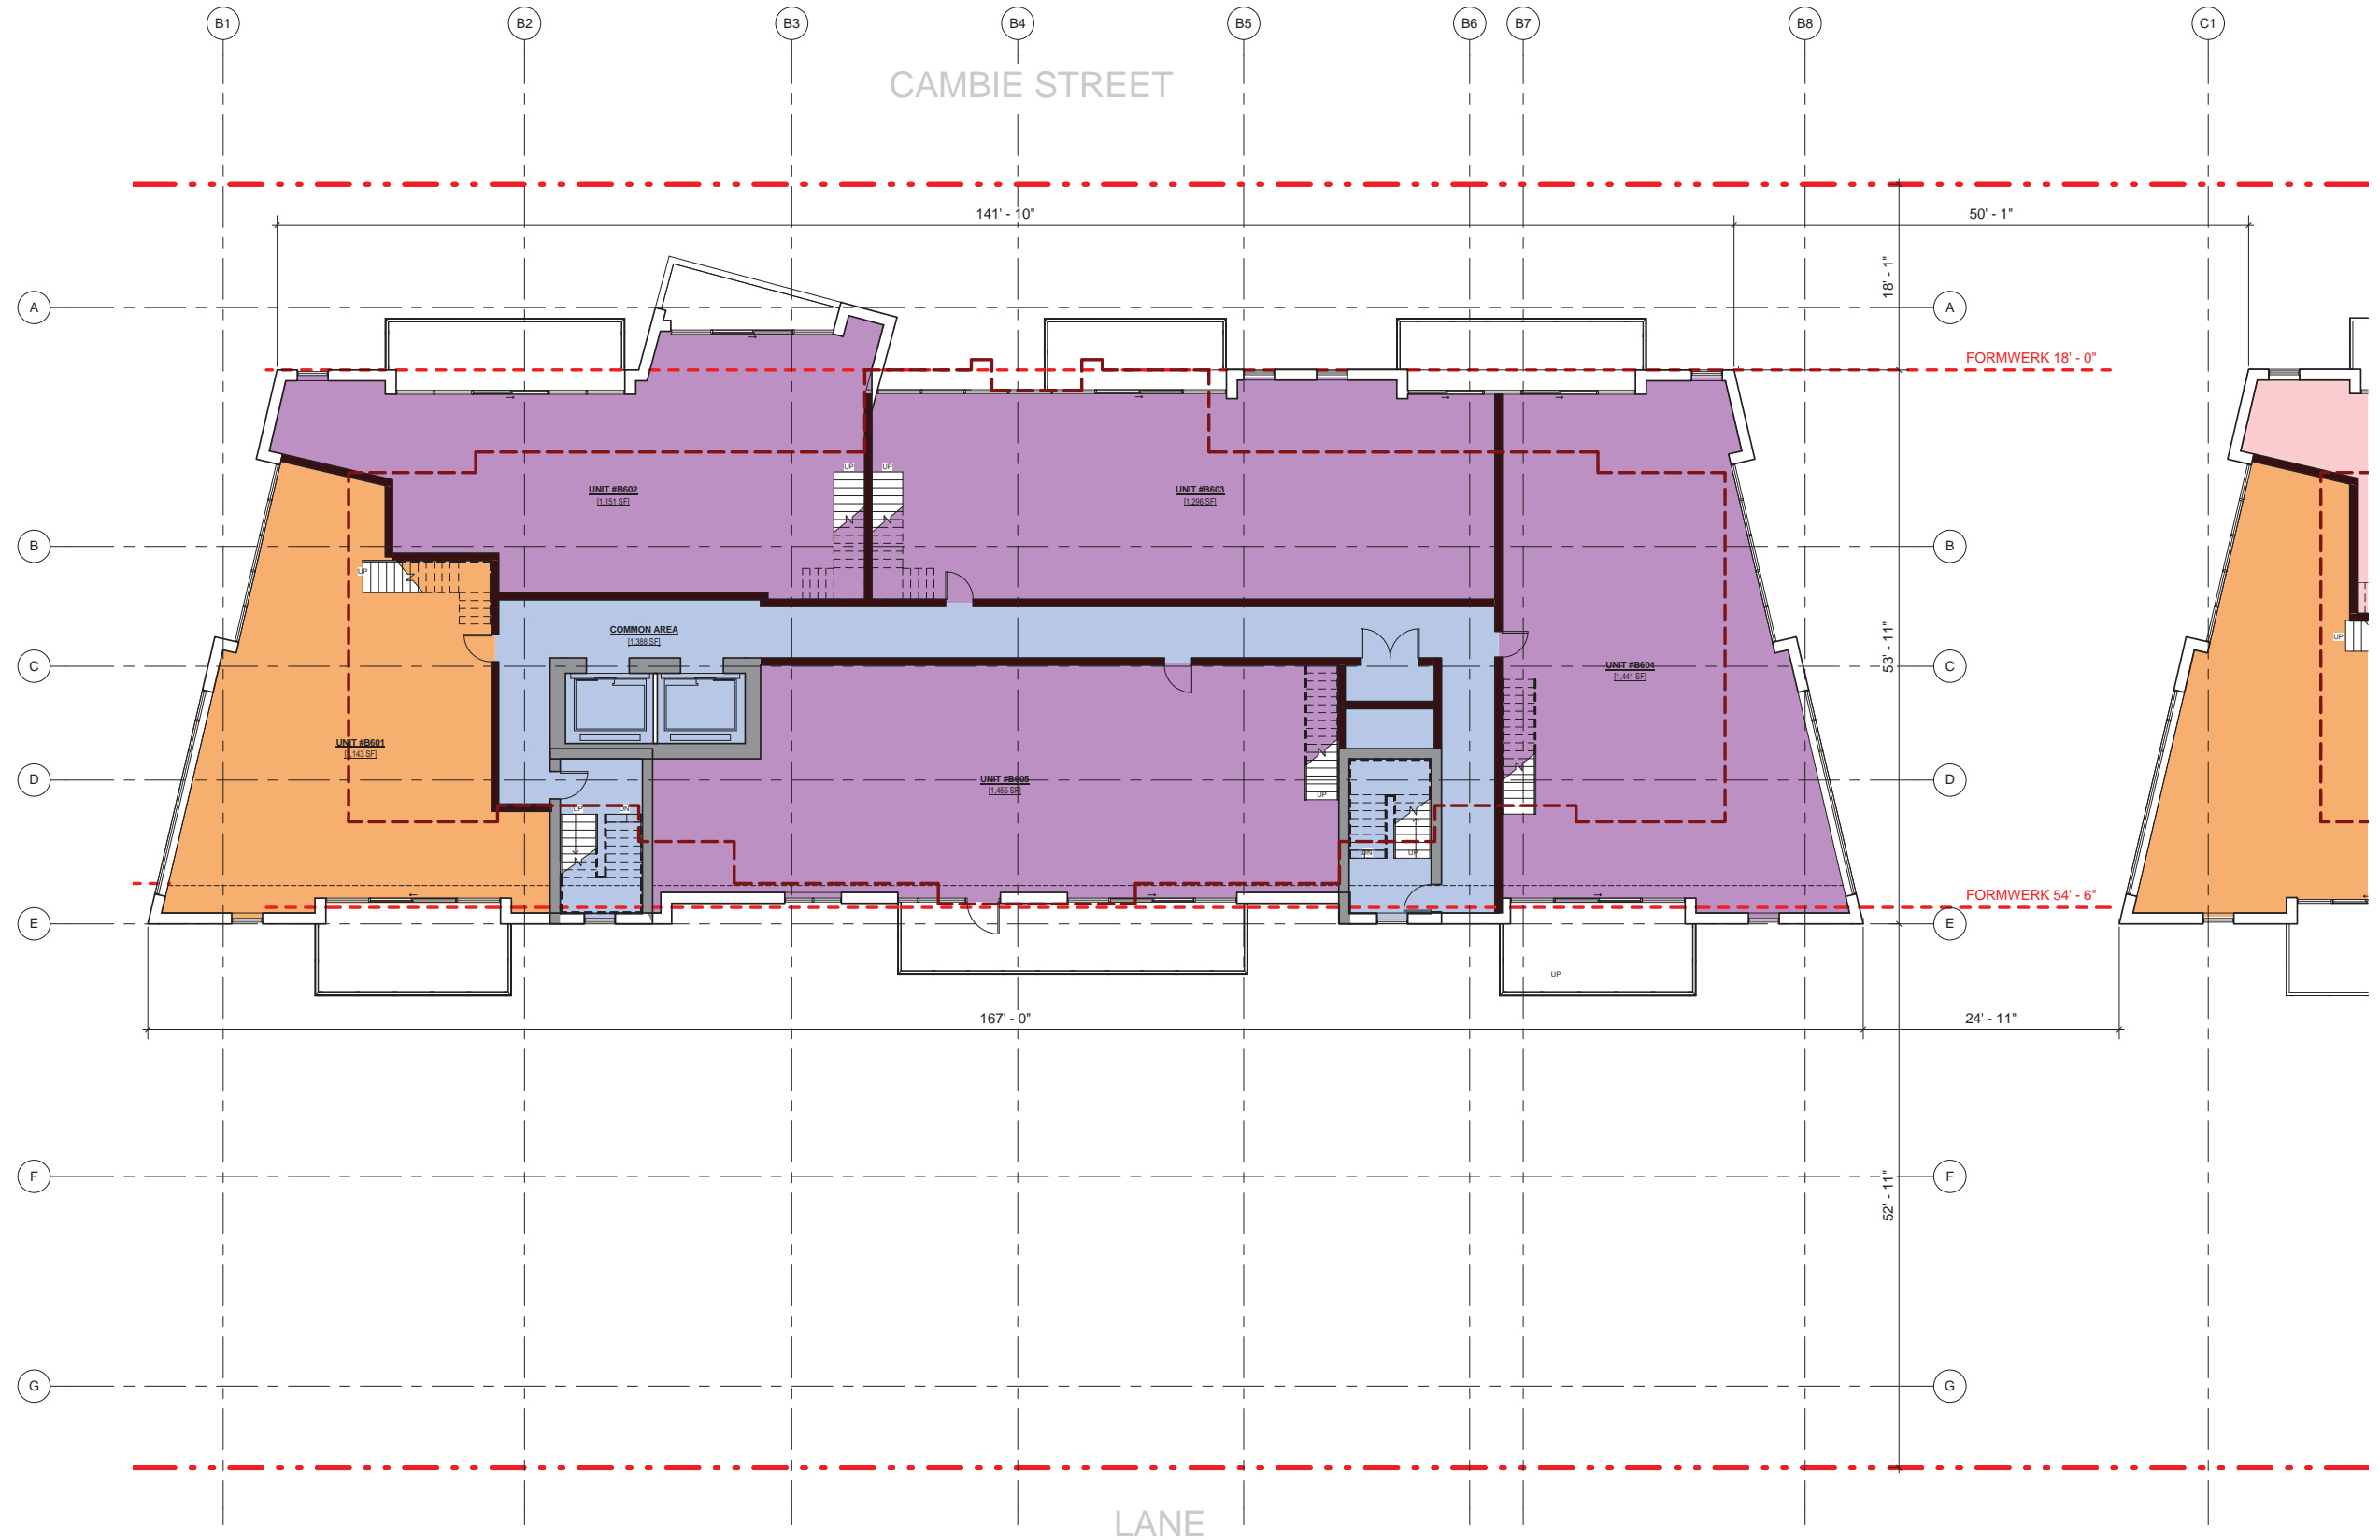


**BUILDING-B FLOOR PLAN LVL 6**  
 Cambie & 35th  
 Project Address

**IBI GROUP**  
 IBI/HB Architects  
 700 - 1285 West Pender Street  
 Vancouver BC V6E 4R1 Canada  
 tel 604 683 8797  
 fax 604 683 0492

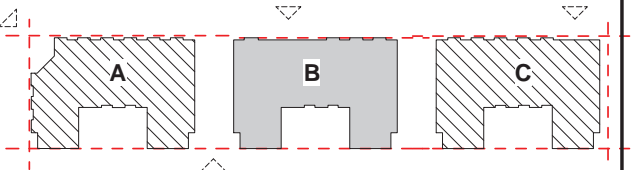

Date: 04/12/2013  
 Project No: 34599  
 Scale: 1/8" = 1'-0"

**A1014**

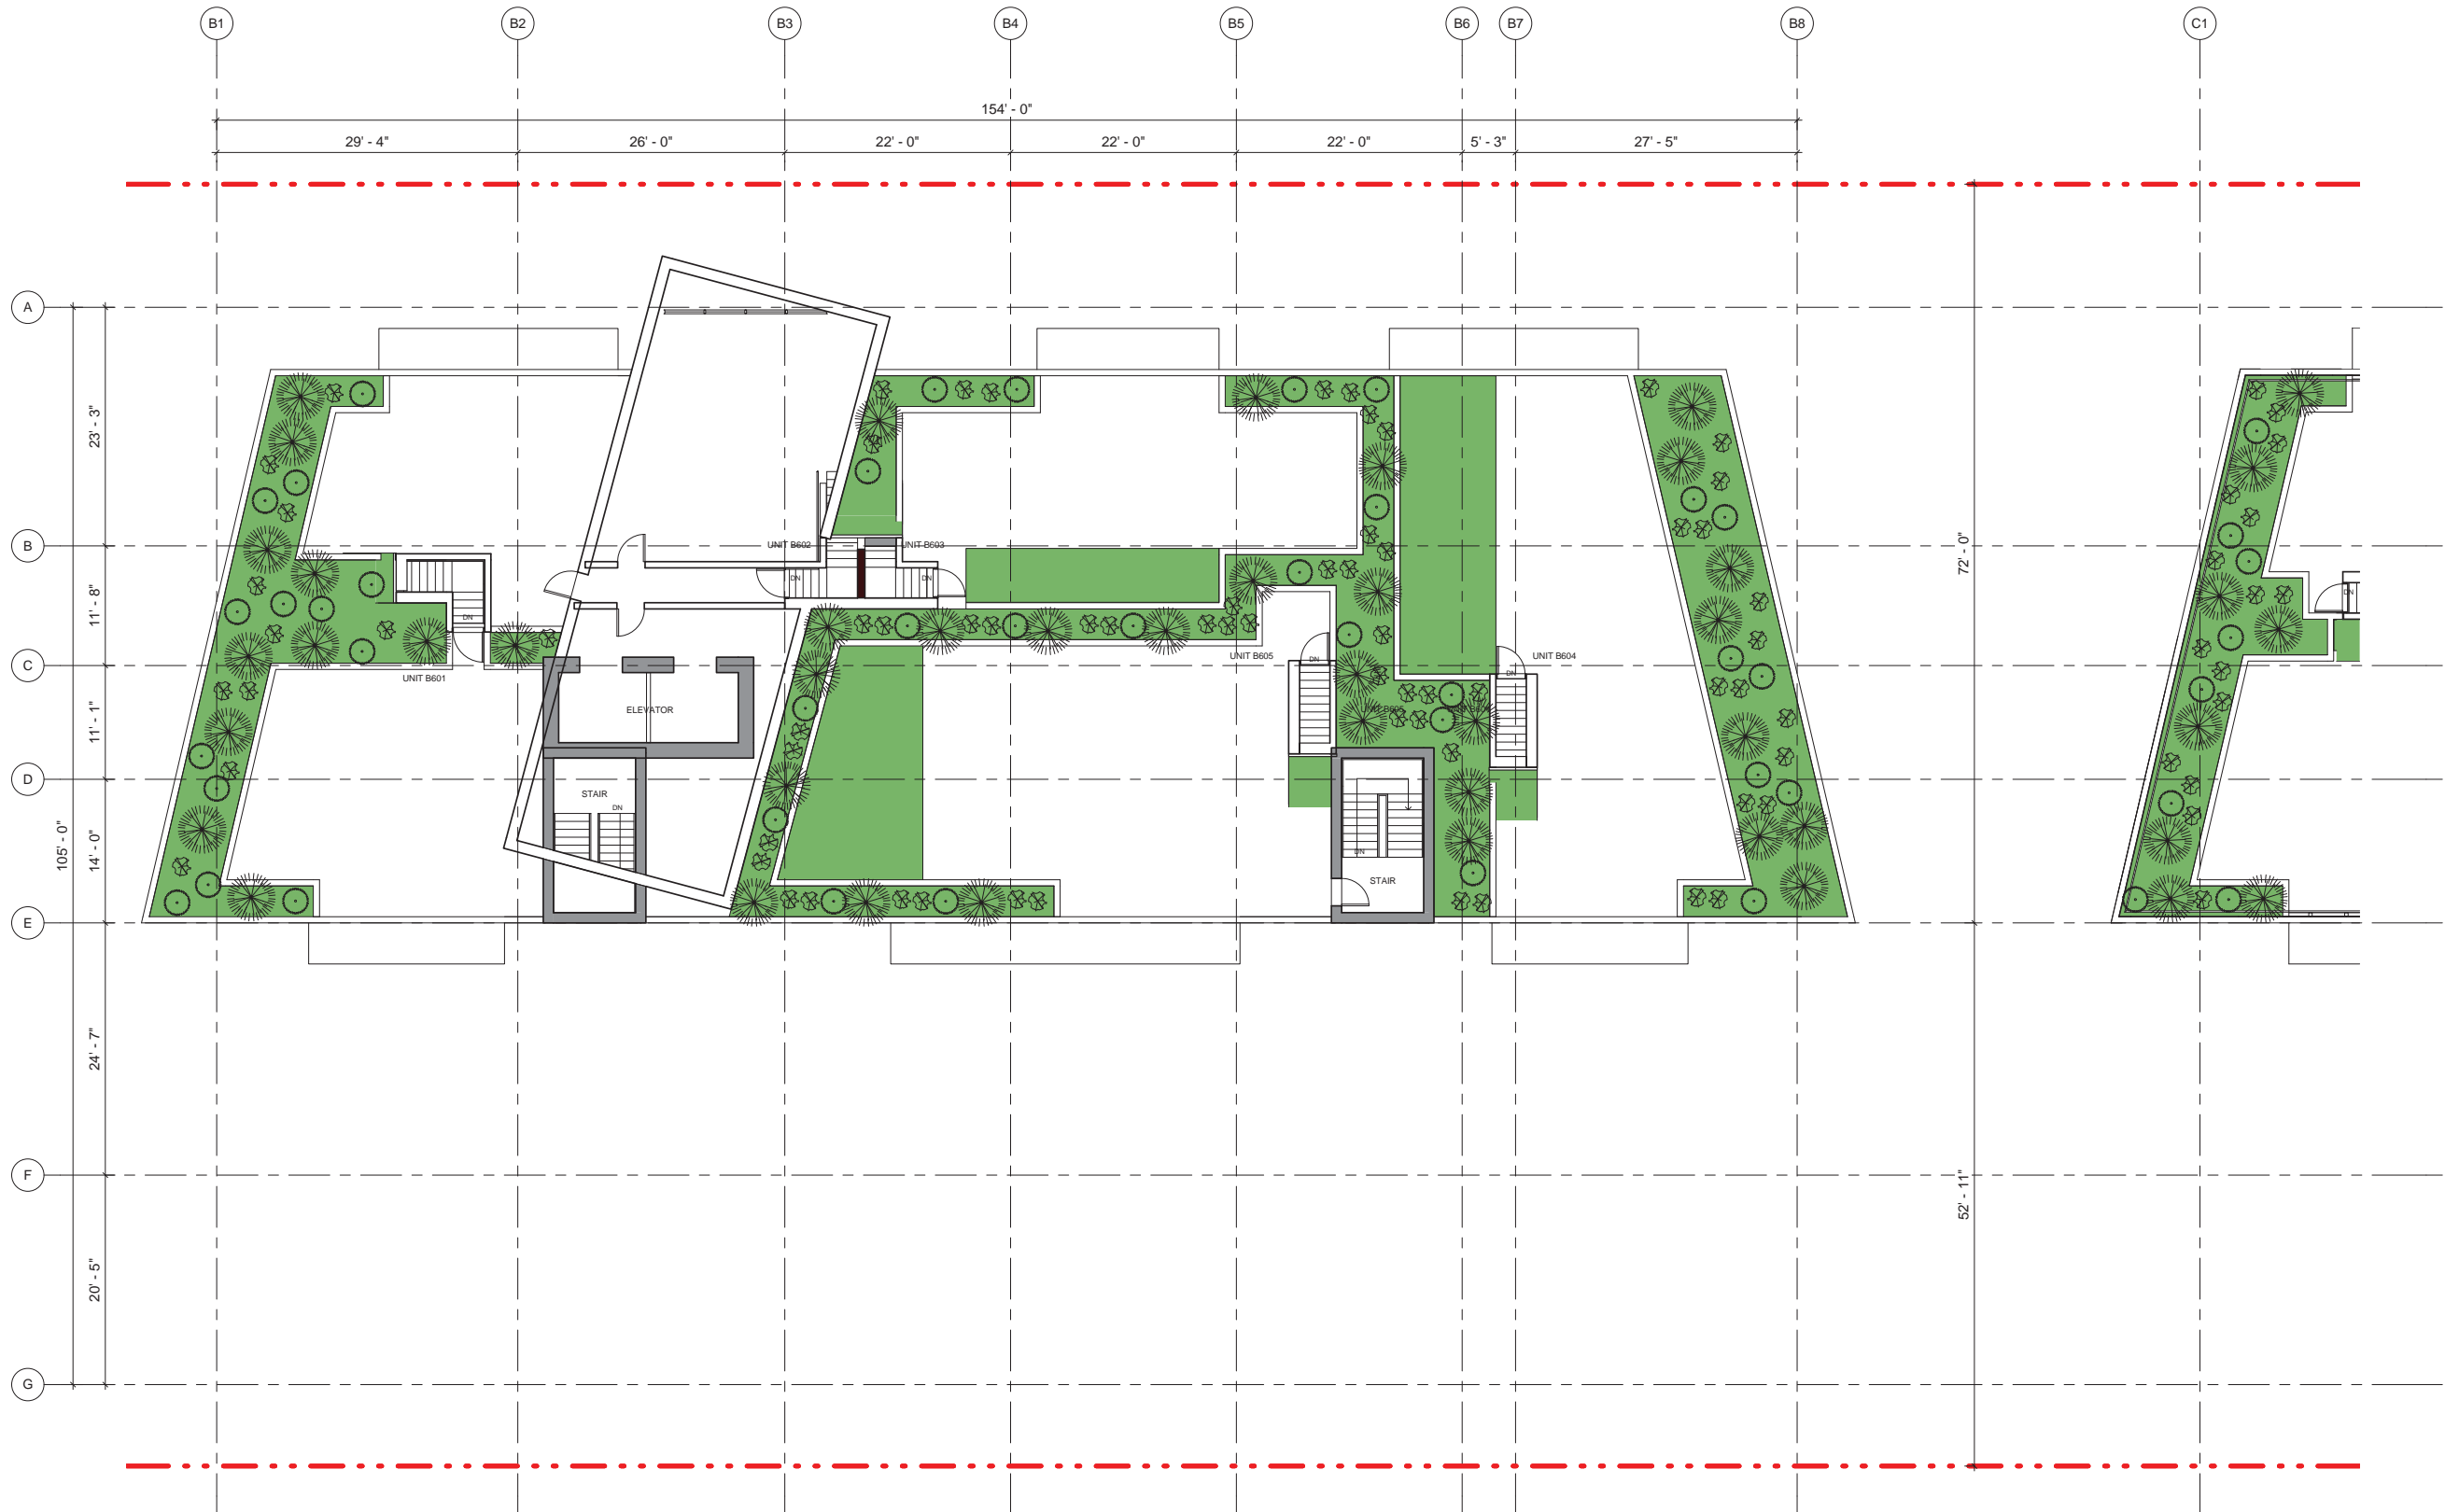

### BUILDING-B ROOF PLAN

Cambie & 35th  
Project Address





Date: 04/12/2013  
Project No: 34599  
Scale:

# A1014A



IBI/IB Architects  
700 - 1285 West Pender Street  
Vancouver BC V6E 4R1 Canada  
tel 604 683 8797  
fax 604 683 0492

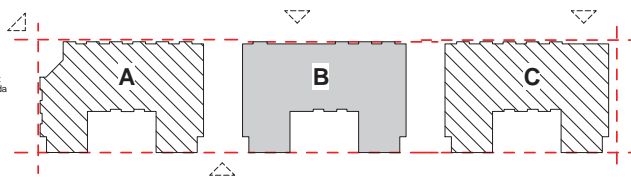

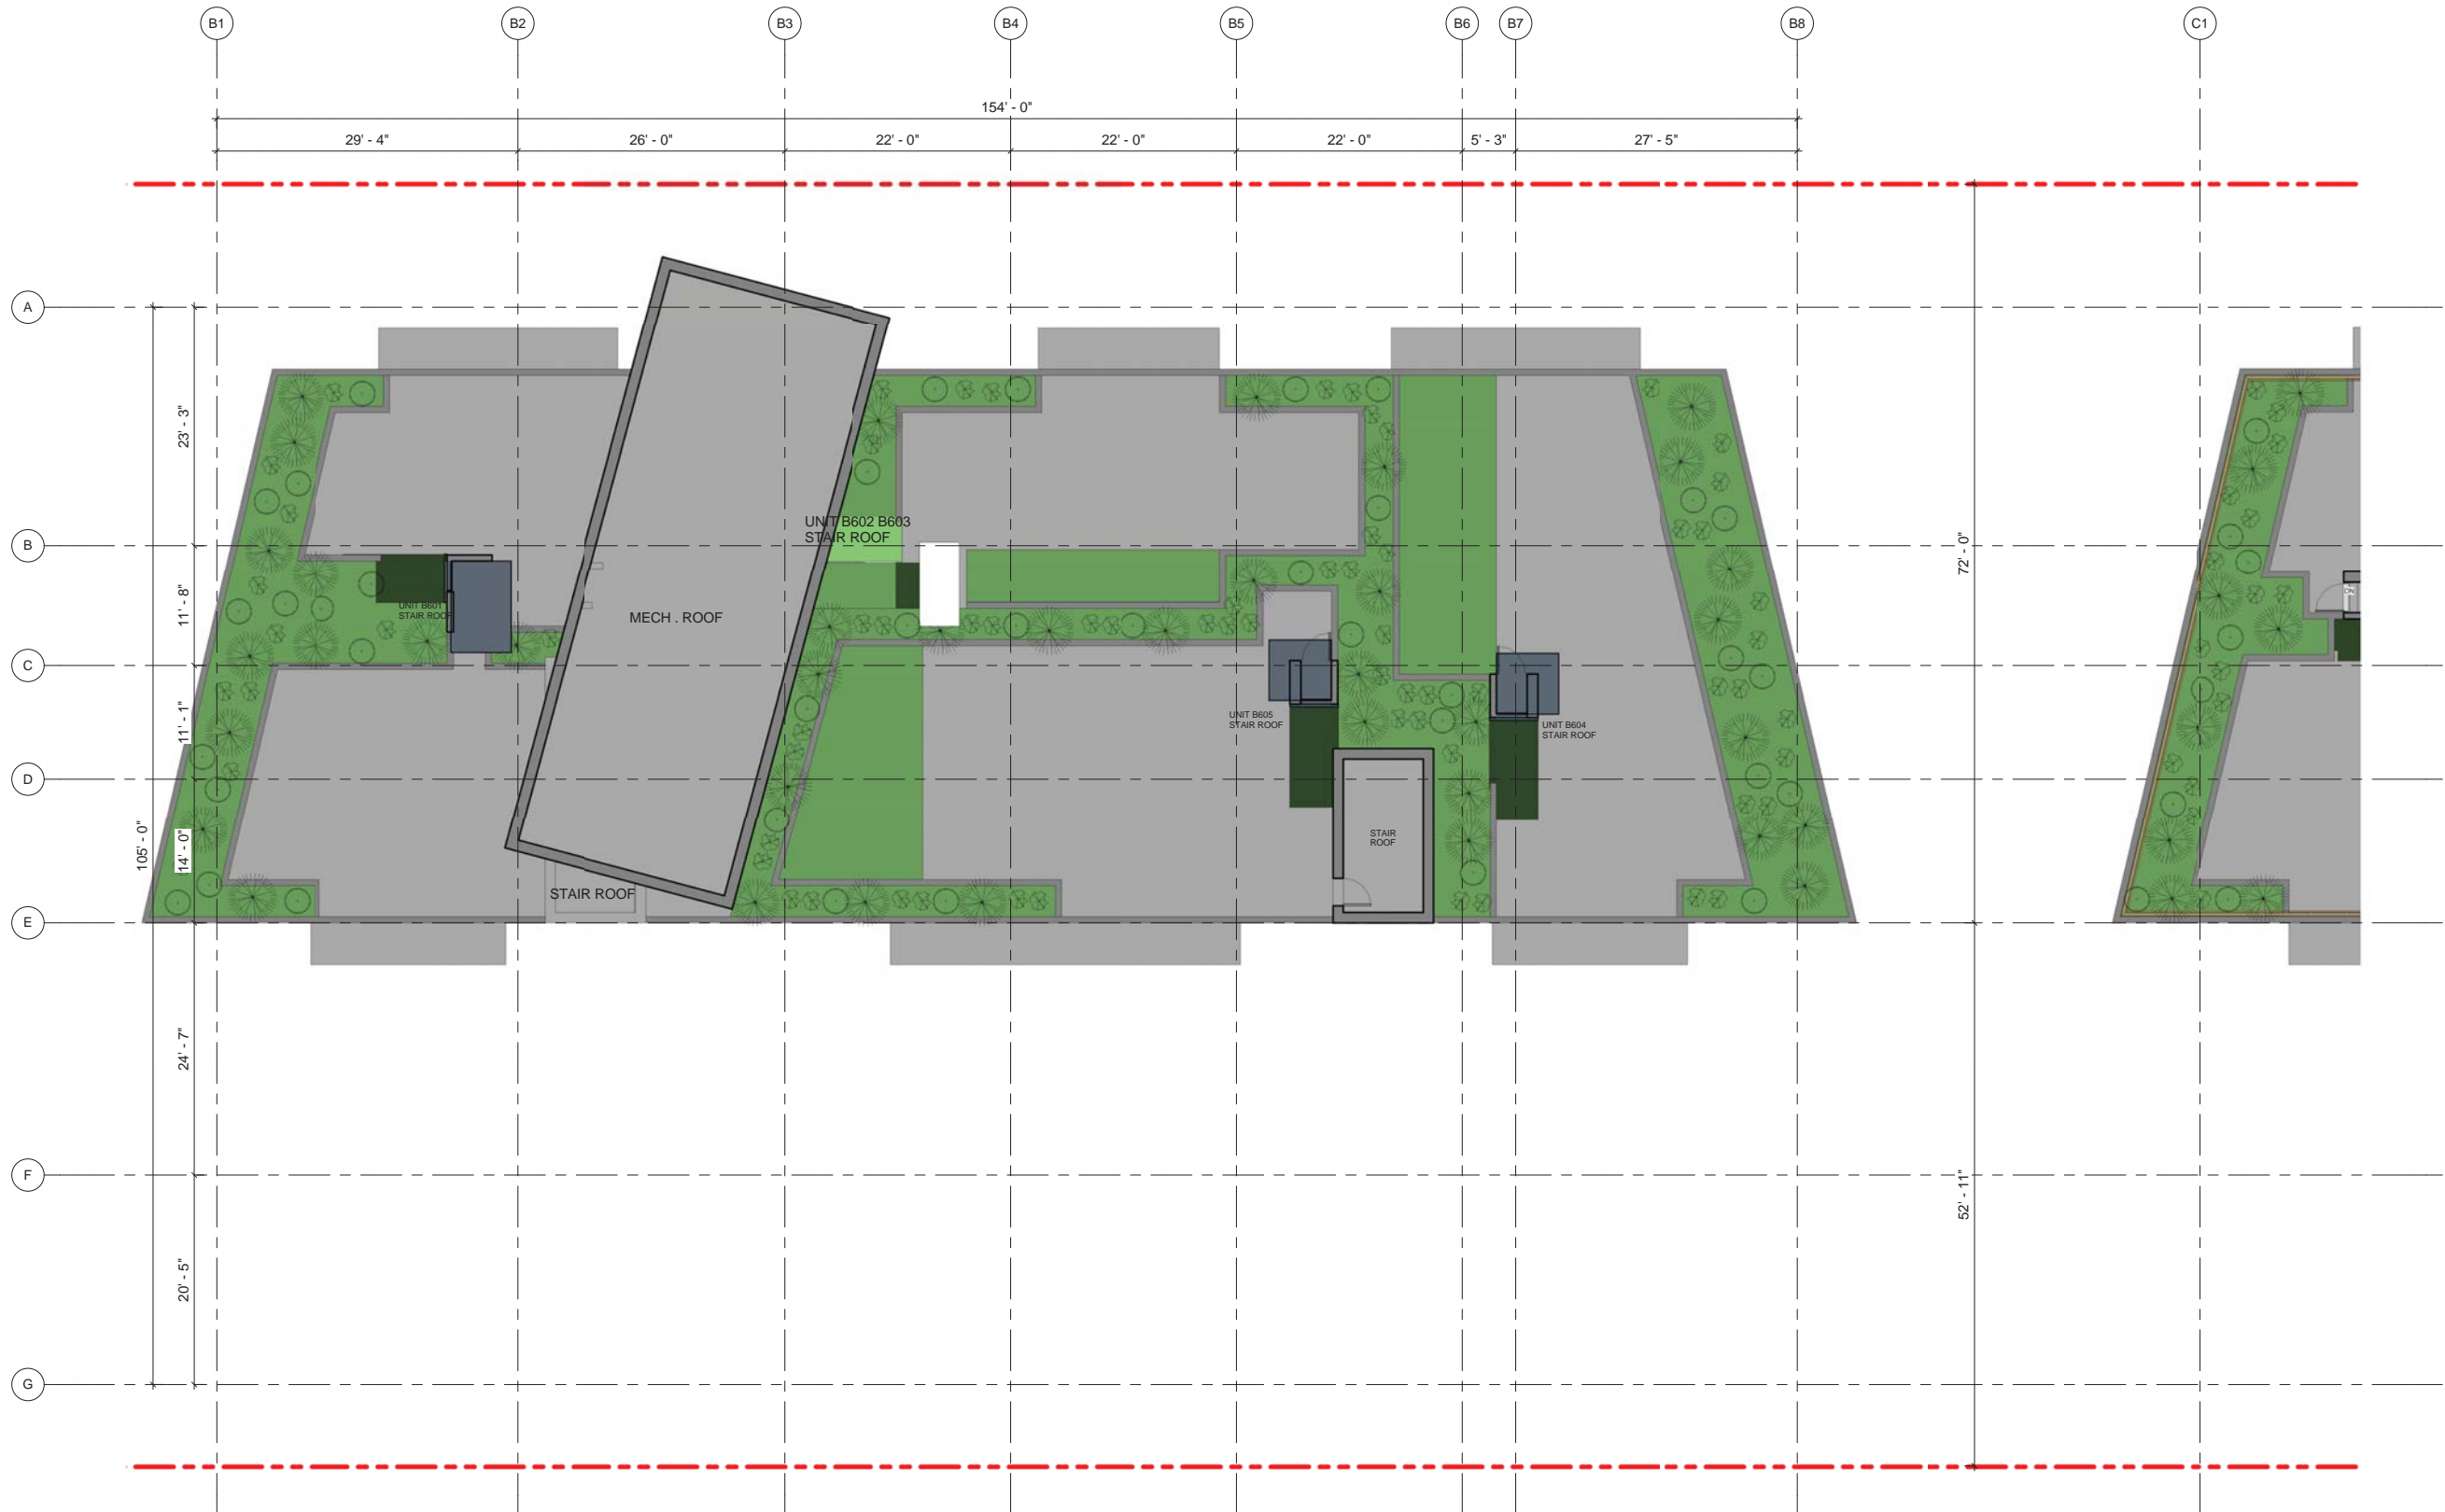

## BUILDING-B MECH.ROOF PLAN

Cambie & 35th  
Project Address



Date: 04/12/2013  
Project No: 34599  
Scale:

# A1014B