


PLOT INFO.

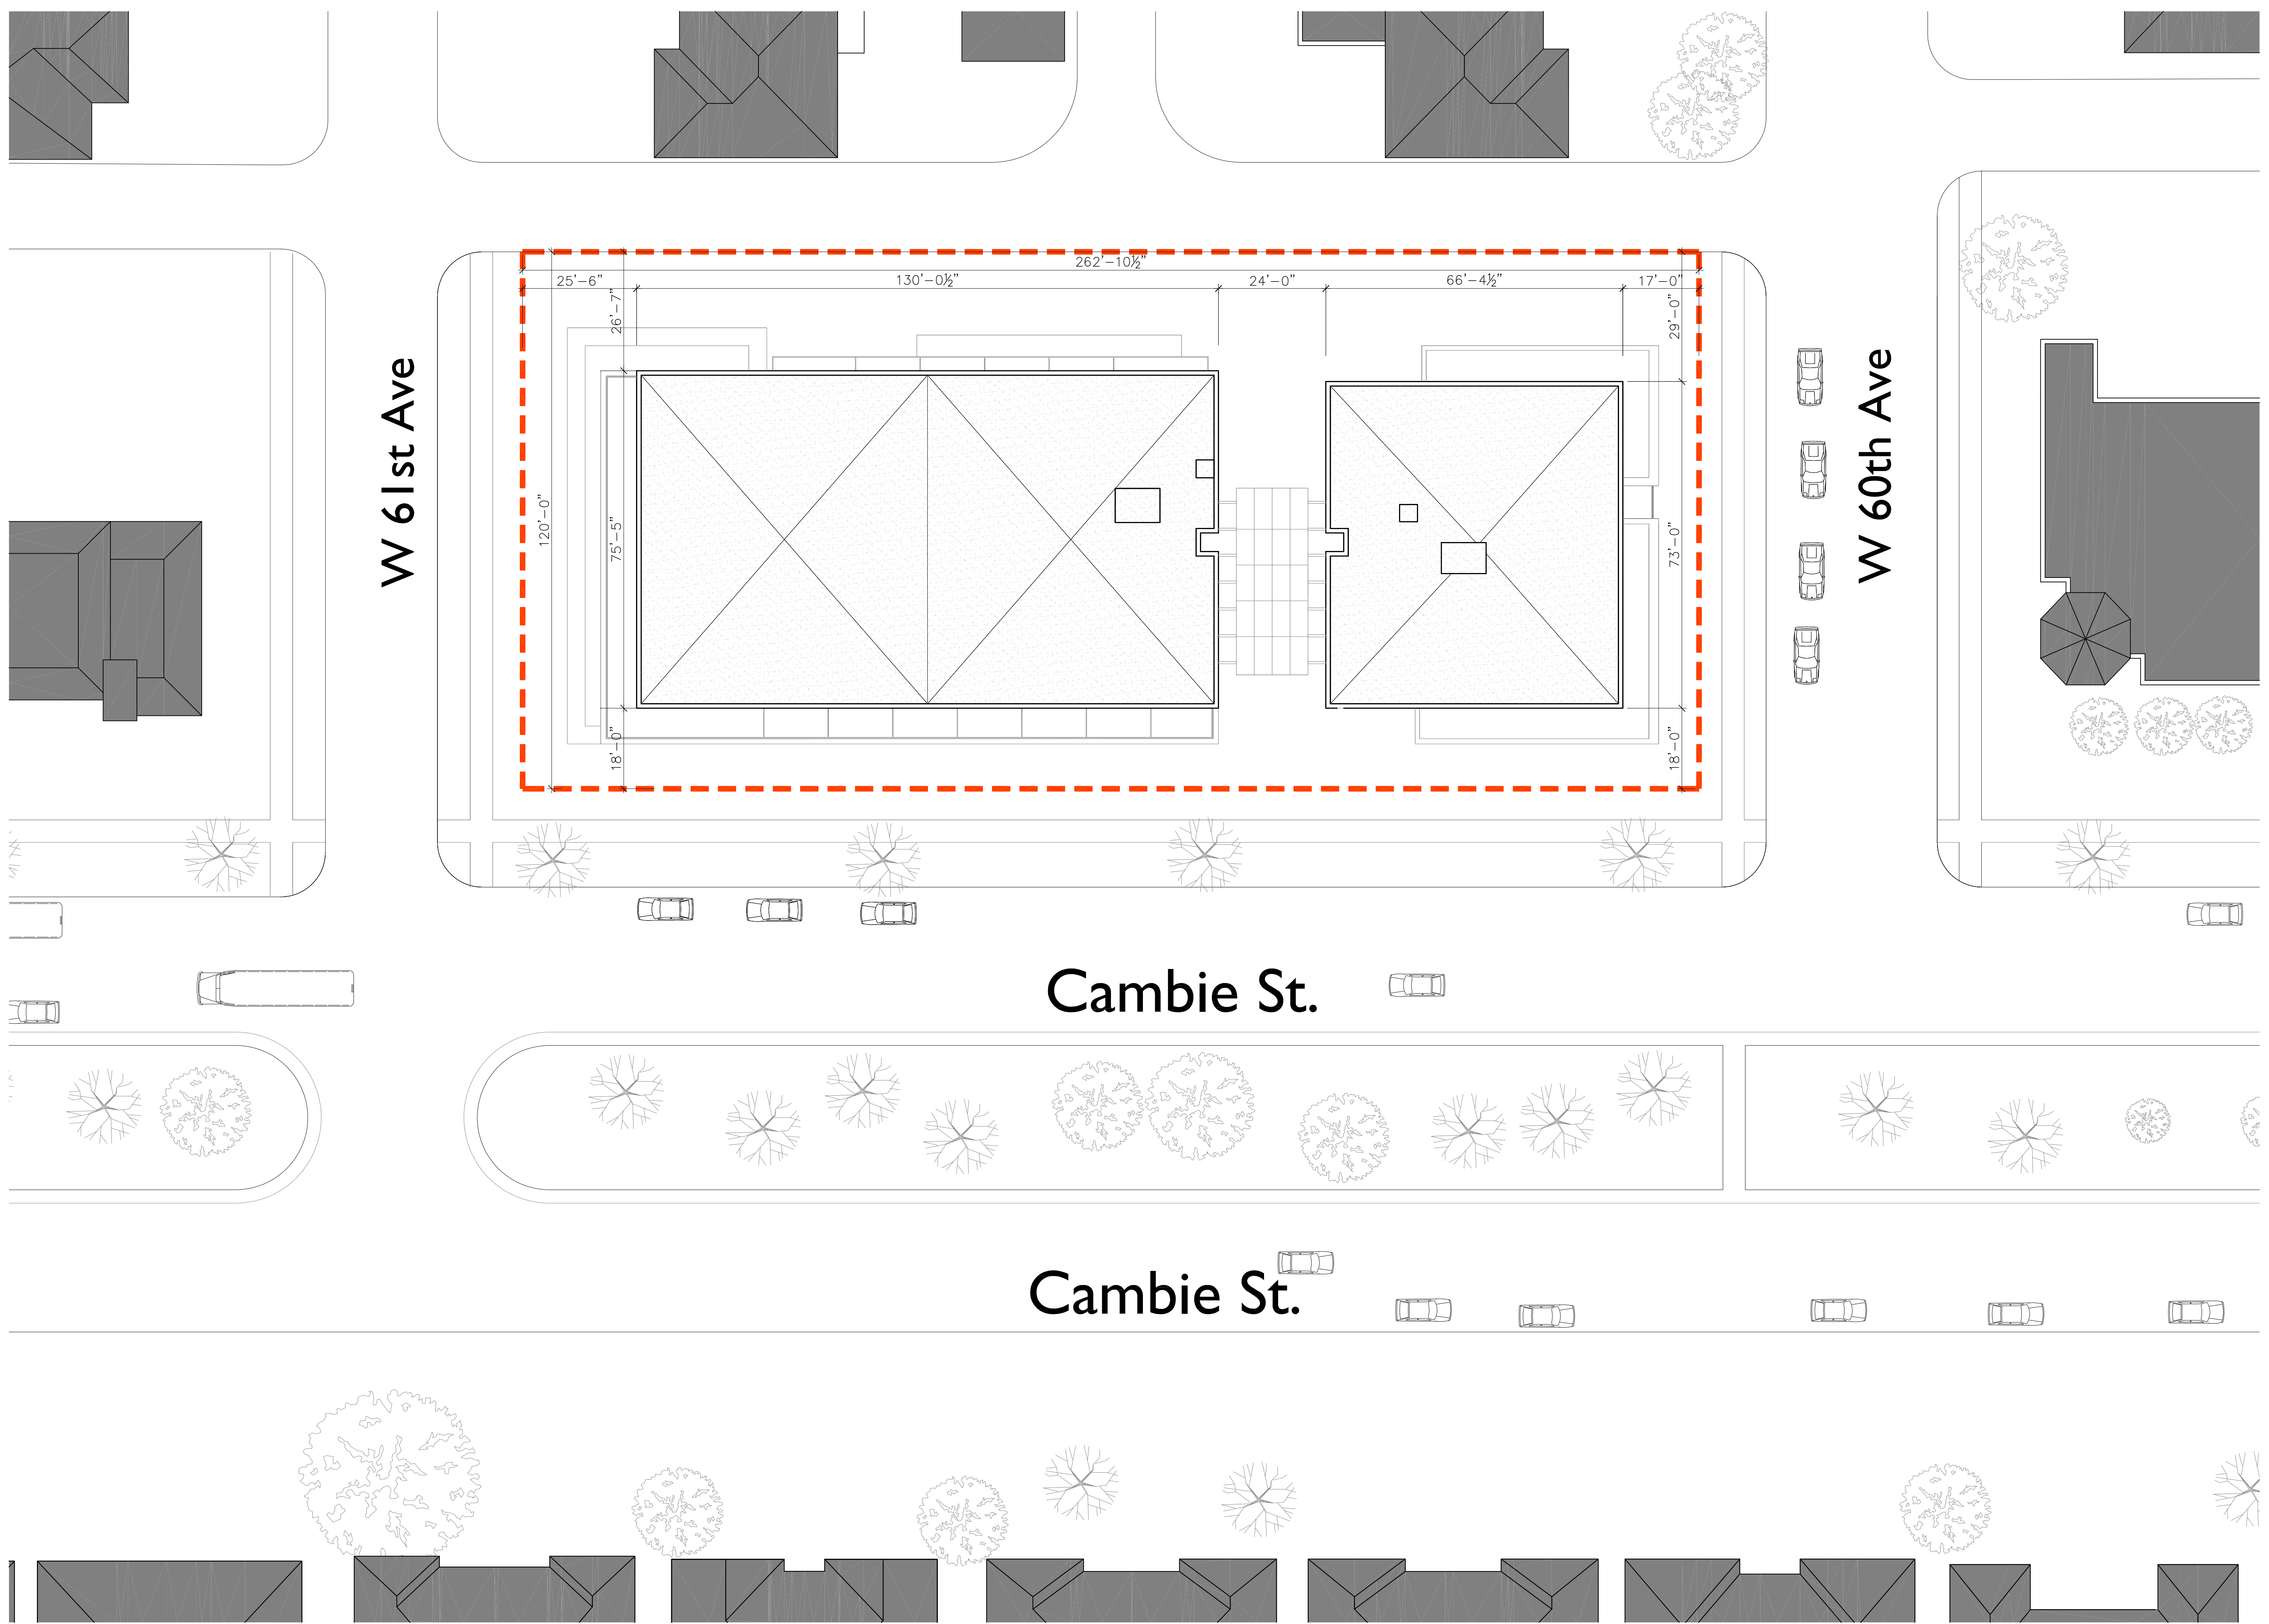

NOTES

NO. DESCRIPTION

REVISIONS

NO.	DATE	REMARKS
1.	AUGUST 1st, 2013	CLIENT REVIEW.
2.	NOVEMBER 18th, 2013	ISSUED FOR RZ.

**CAMBIE AND 61ST
VANCOUVER, B.C.**

MIXED USE RENTAL BUILDING

SITE PLAN

DATE	NOVEMBER 8th, 2013
DRAWN BY	RC
CHECKED BY	DE - AB
SCALE	1/16" = 1' - 0"
JOB NUMBER	1237