


Architect's seal:

revision / submission	
no.	1

revision / submission	issued for rezoning
yr-mo-dt	2014-01-20
no.	01

Project Title:	Drawing Title:
28th + cambie	site plan
508 W28 ave. + 4439 + 4461 cambie street, vancouver	building grades site grades
Drawn by: JSK	Scale: AS INDICATED
CAD file name:	Project Number: 575

Drawing Number: **A1.01**

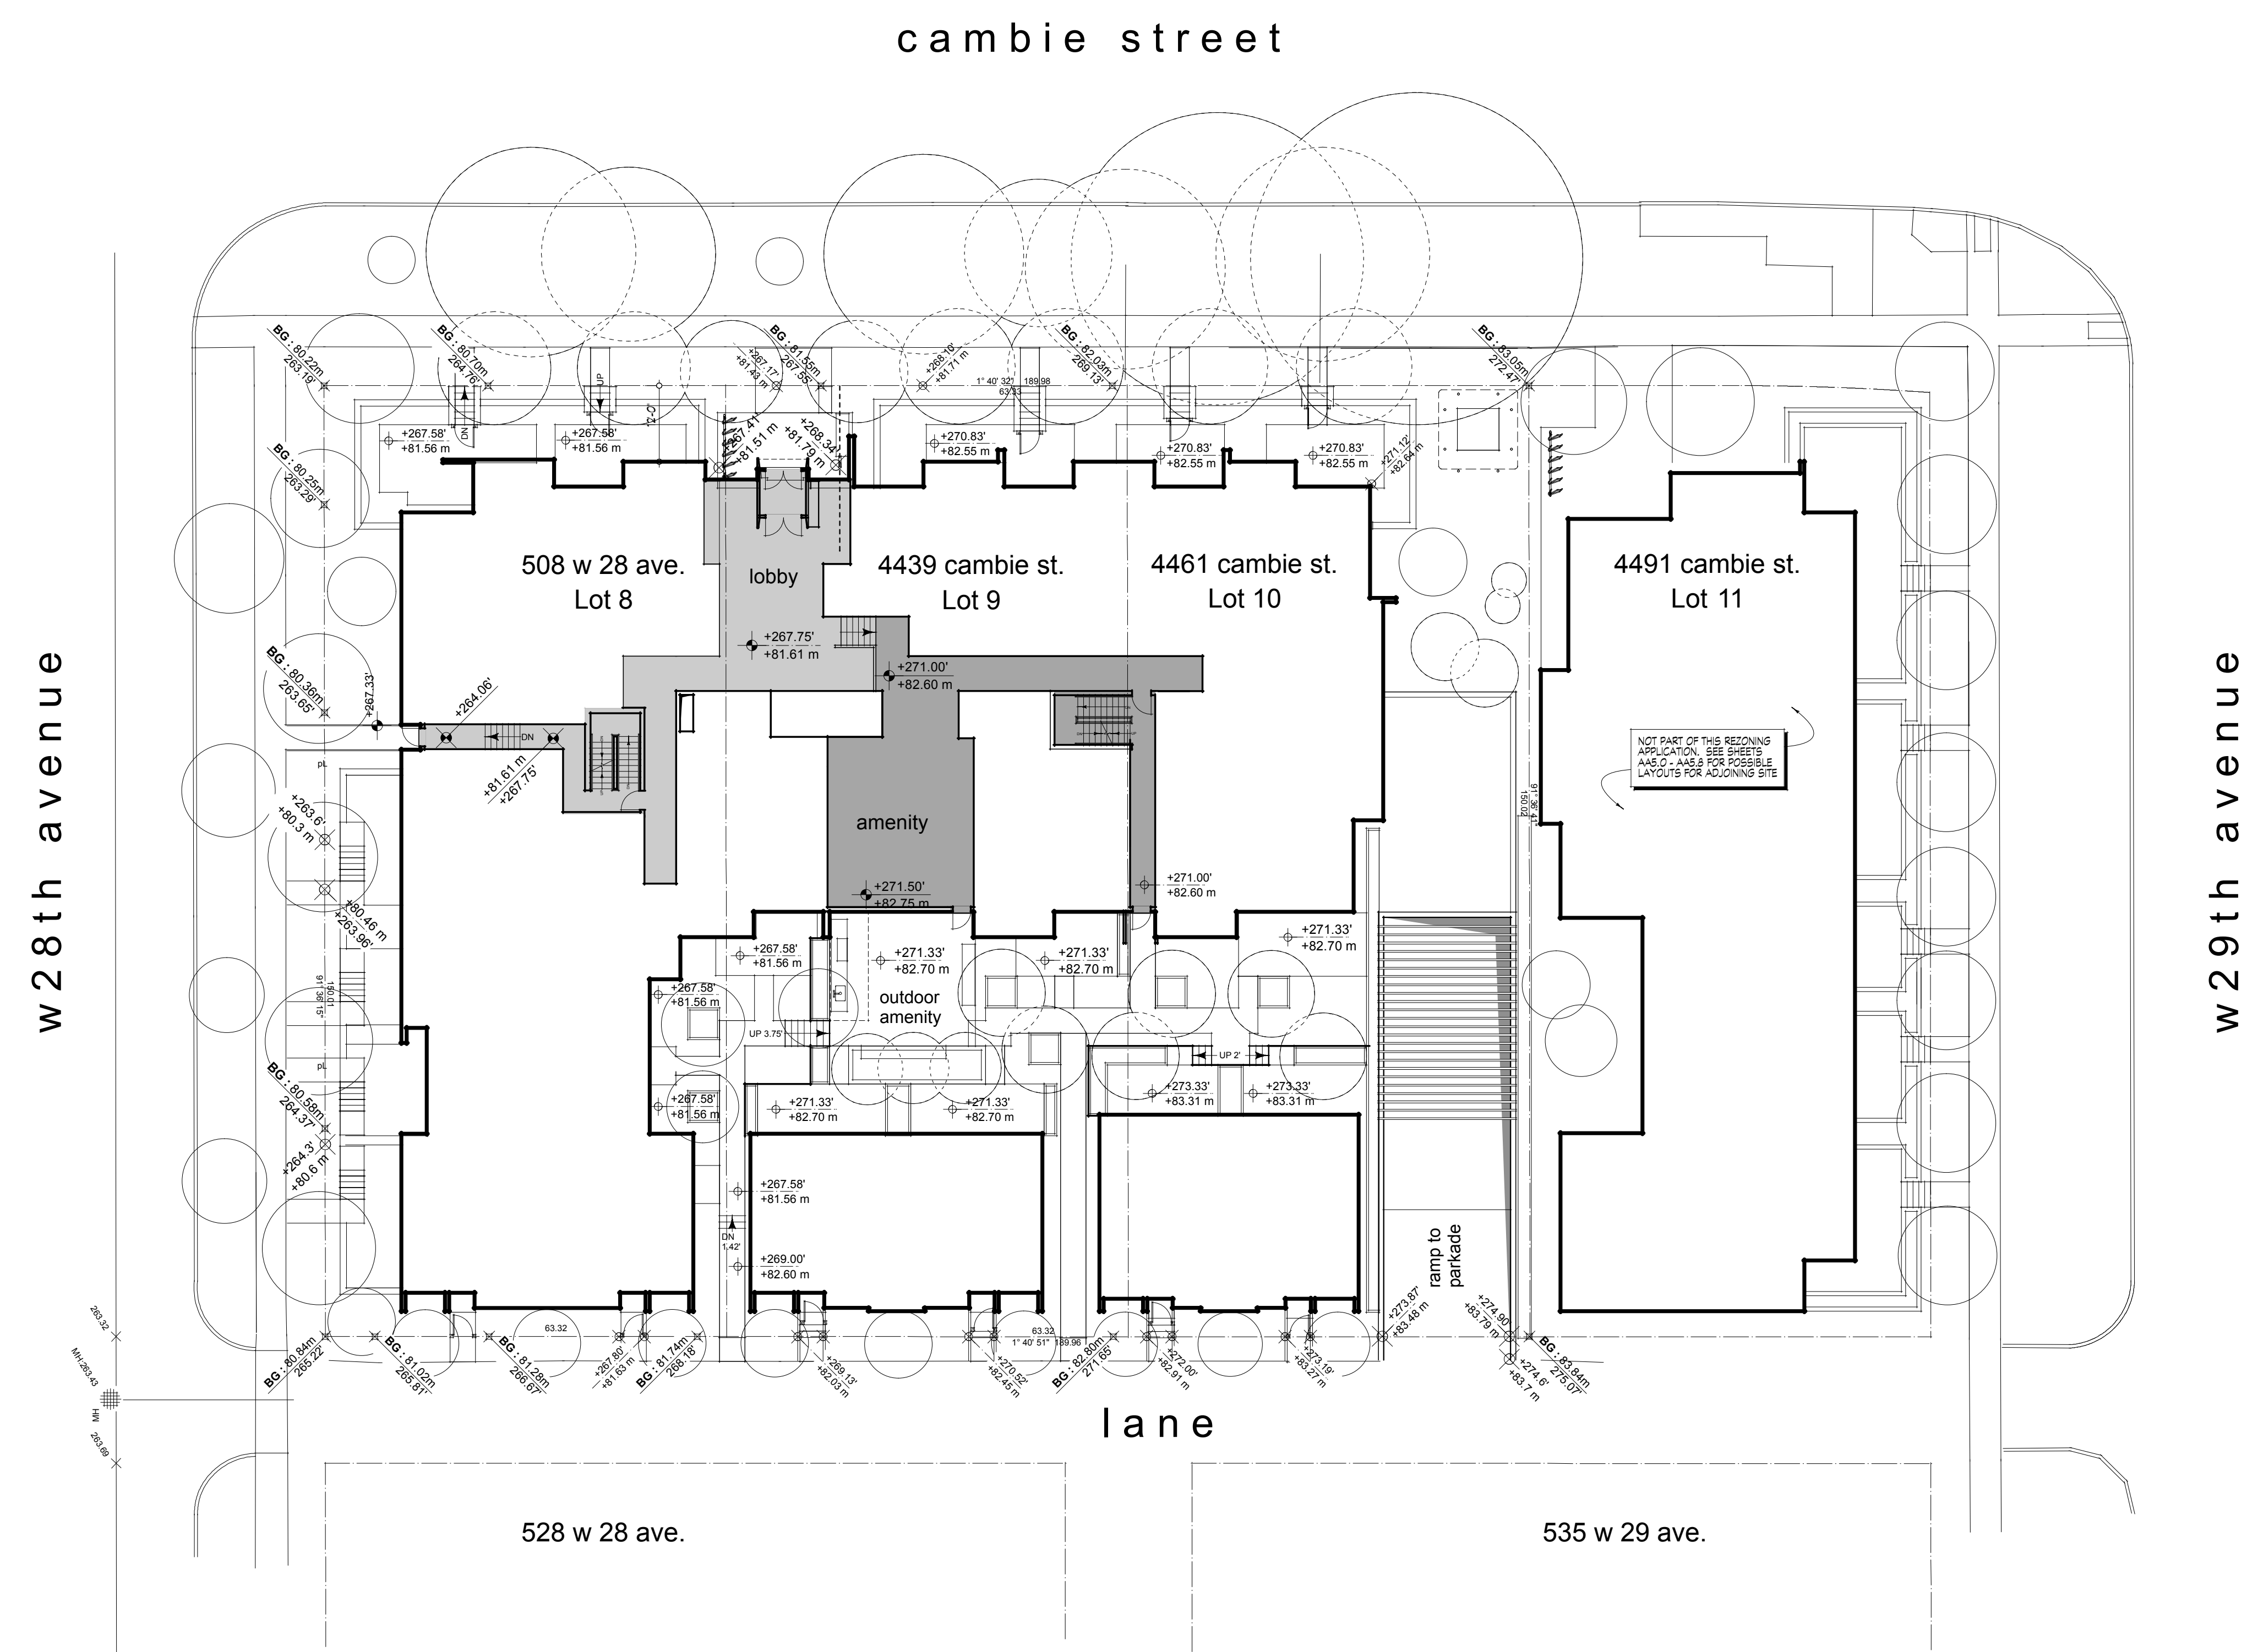

1 site plan : site grading
Scale: 1:200

