


NOTES


NO. DESCRIPTION

REVISIONS

NO.	DATE	REMARKS
1.	JUNE 5 2014	REZONING ENQUIRY
2.	SEPT. 15 2014	ISSUED FOR REZONING

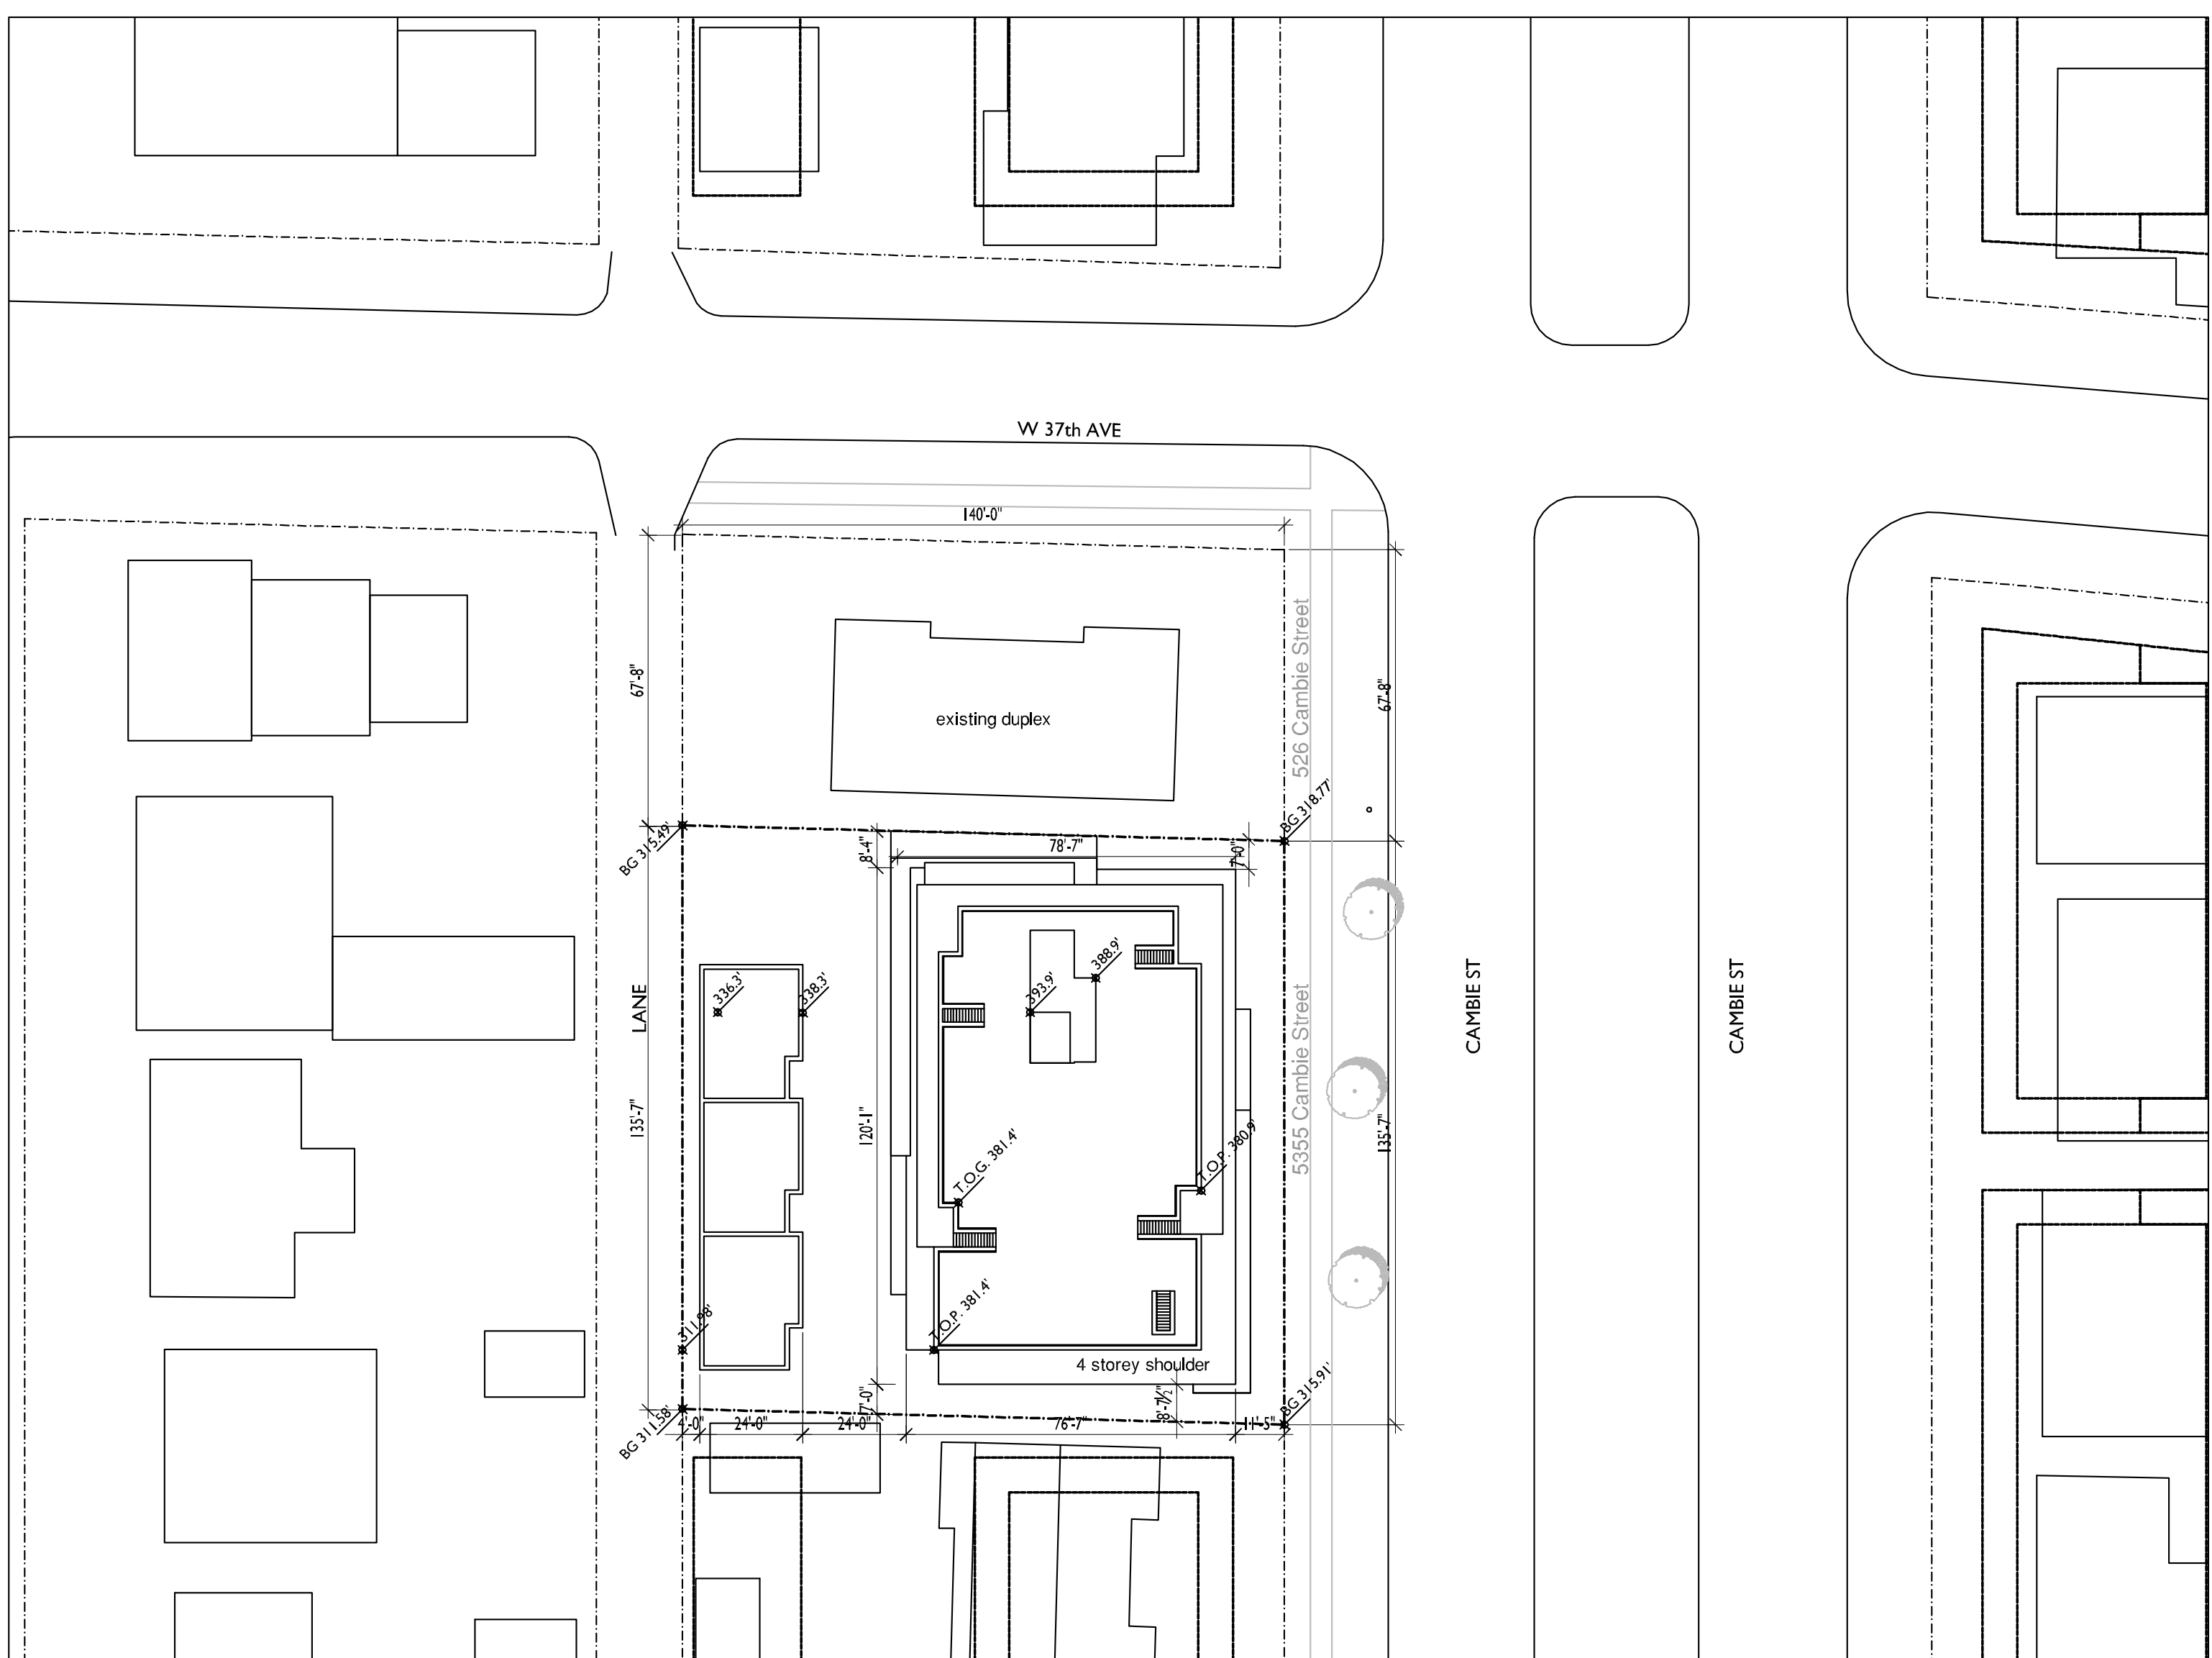

Existing context

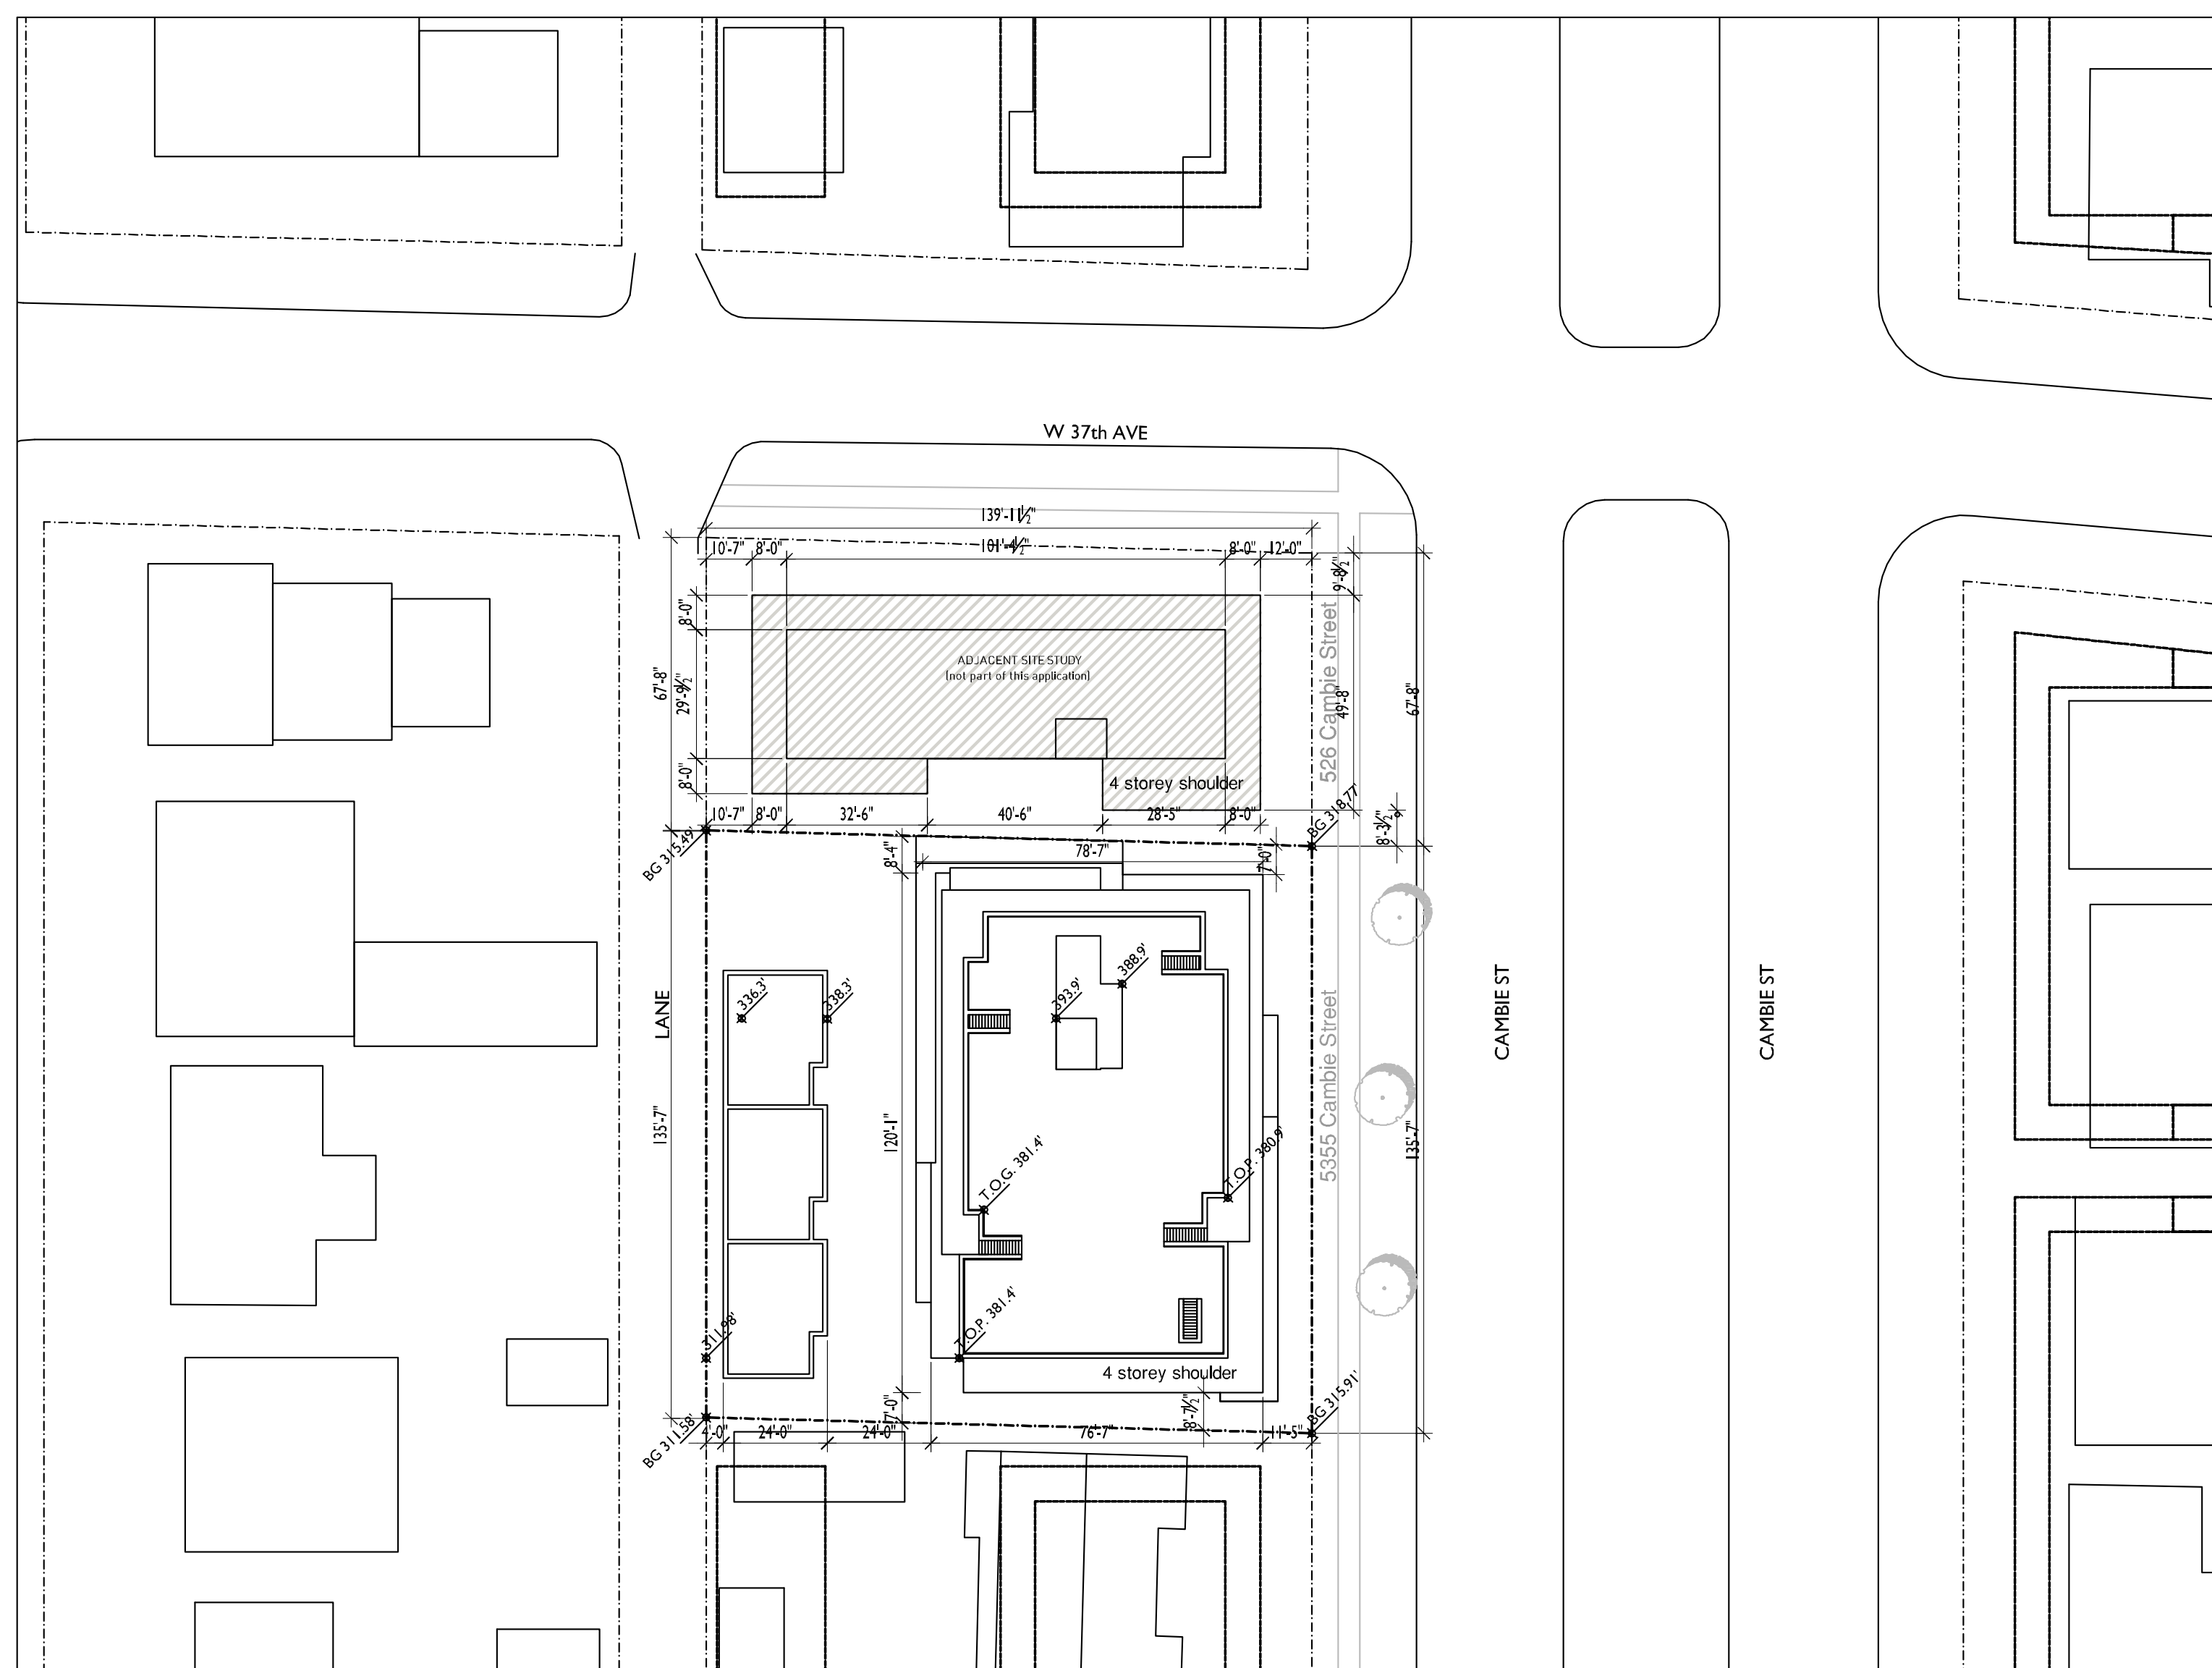

Future context

5355 CAMBIE STREET  
 VANCOUVER, B.C.

RESIDENTIAL DEVELOPMENT

SITE PLAN

DATE  
 DRAWN BY RP  
 CHECKED BY DE - SL  
 SCALE 1/8"=1'-0"  
 JOB NUMBER 1434