


COPYRIGHT RESERVED
 This plan and design are, and at all times remain the exclusive property of the architect and cannot be used or reproduced without written consent. Written dimensions shall have precedence over scaled dimensions. Contractors shall verify and be responsible for all dimensions and conditions on the job. This office shall be informed of any variation from the dimensions and conditions on the drawing.

REVISIONS
 ISSUED FOR REZONING DEC. 15, 2011

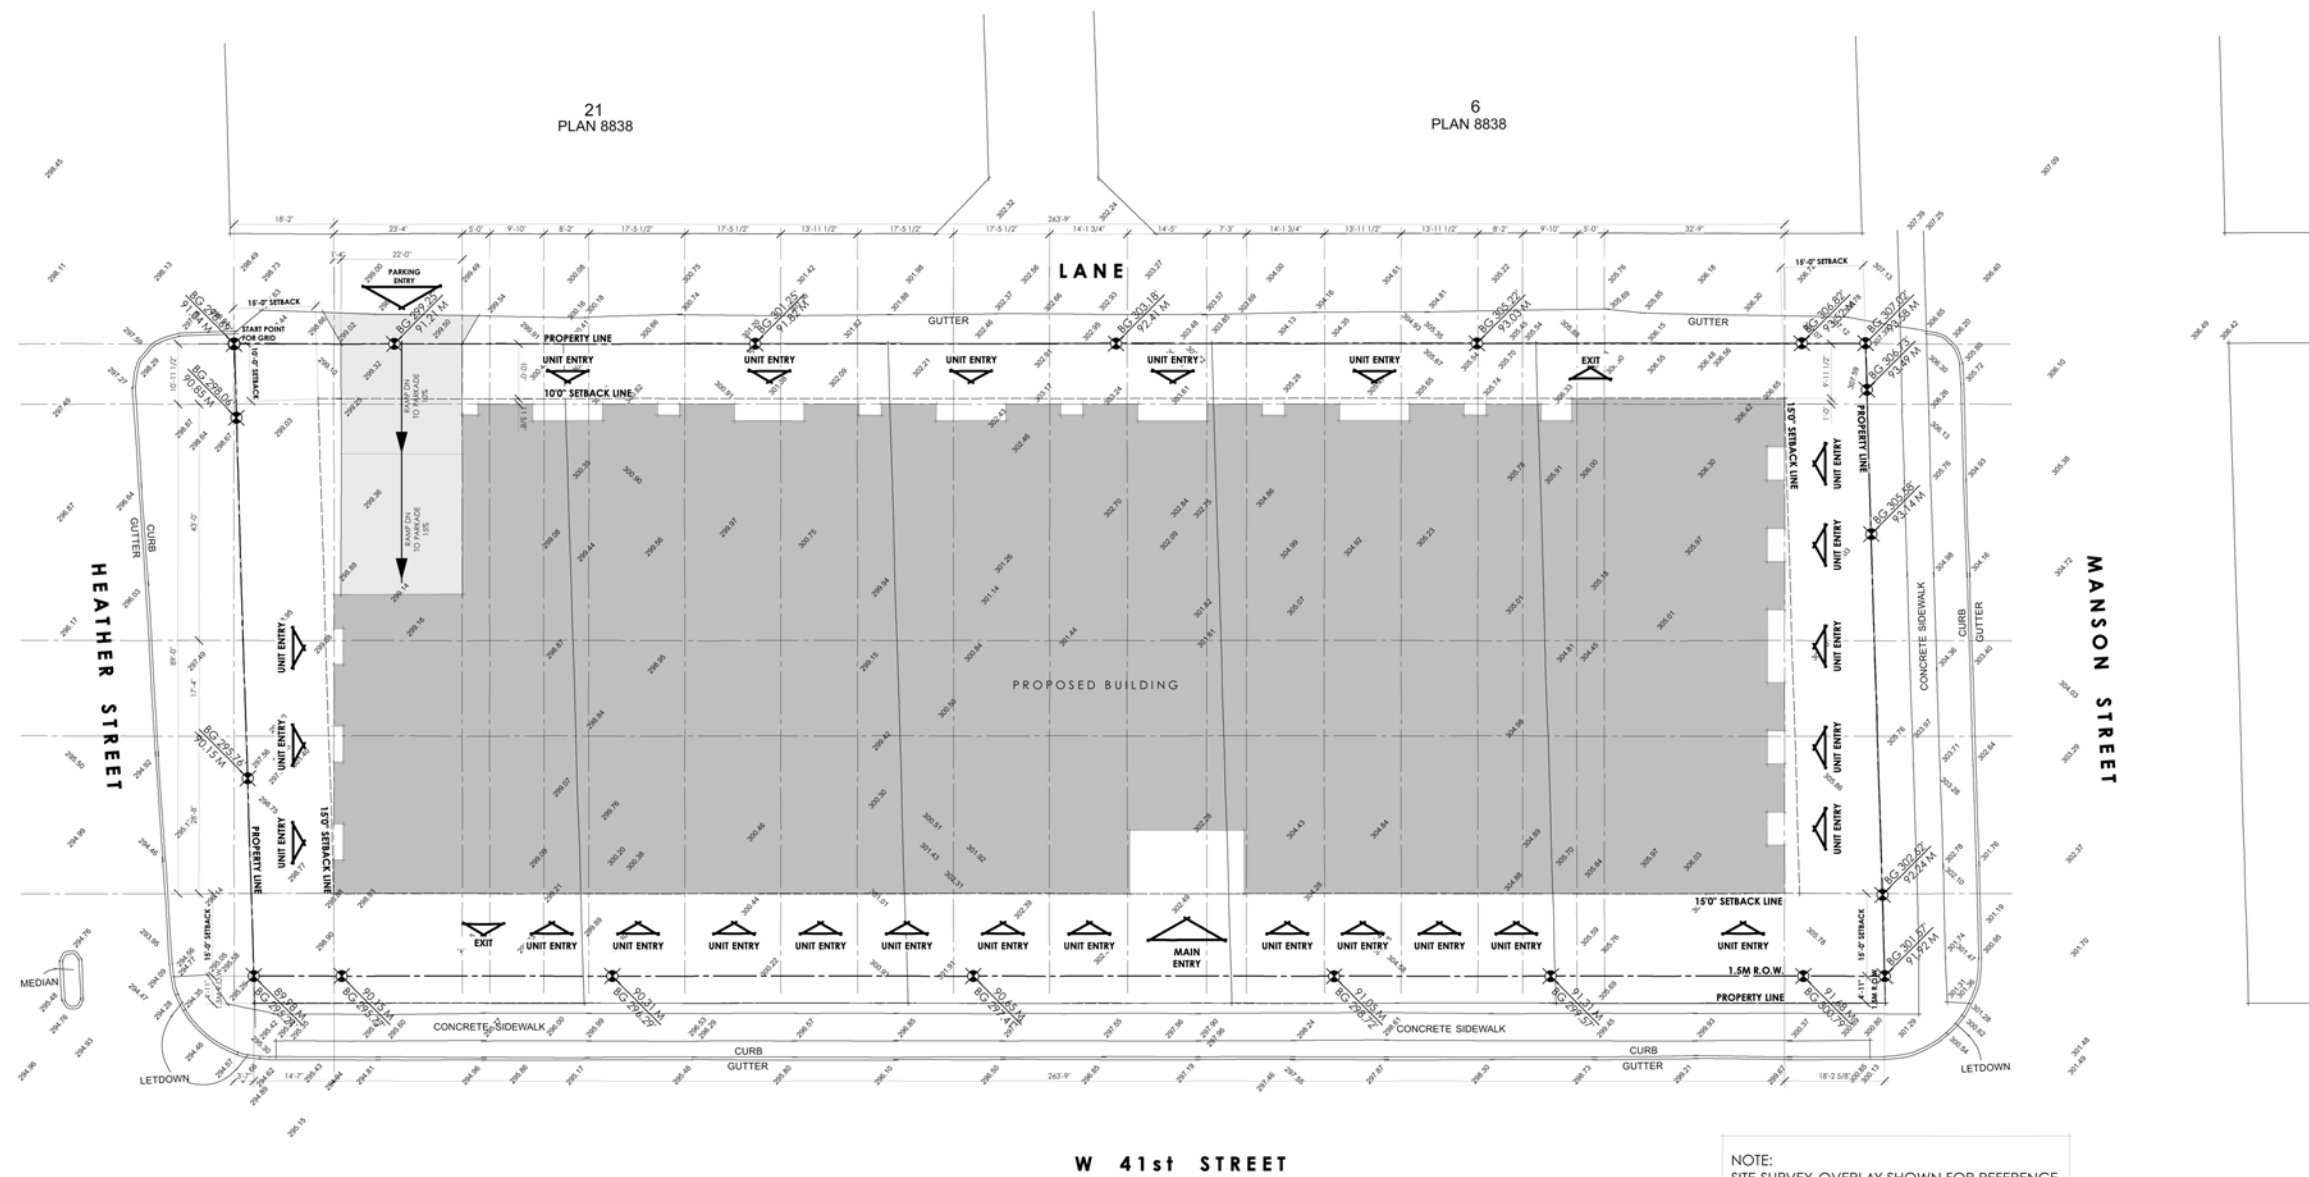

FORMWERKS ARCHITECTURAL
 1625 West 5th Ave., Vancouver, BC V6J 1N5
 Fax 685-2076 Phone 683-5441

PROJECT
600 BLOCK
 WEST 41ST AVE
 VANCOUVER, BC

DRAWING
SITE PLAN

24X36 SCALE 1/16" = 1'-0"
 DATE JUNE 2011
 DRAWN BY
 SHEET **A1.0**
 AC