


COPYRIGHT RESERVED  
 This plan and design are, and at all times remain the exclusive property of the architect and cannot be used or reproduced without written consent. Written dimensions shall have precedence over scaled dimensions. Contractors shall verify and be responsible for all dimensions and conditions on the job. This office shall be informed of any variation from the dimensions and conditions on the drawing.

REVISIONS  
 ISSUED FOR REZONING  
 RE-ISSUED FOR REZONING  
 DEC 15, 2011  
 JUNE 1, 2012

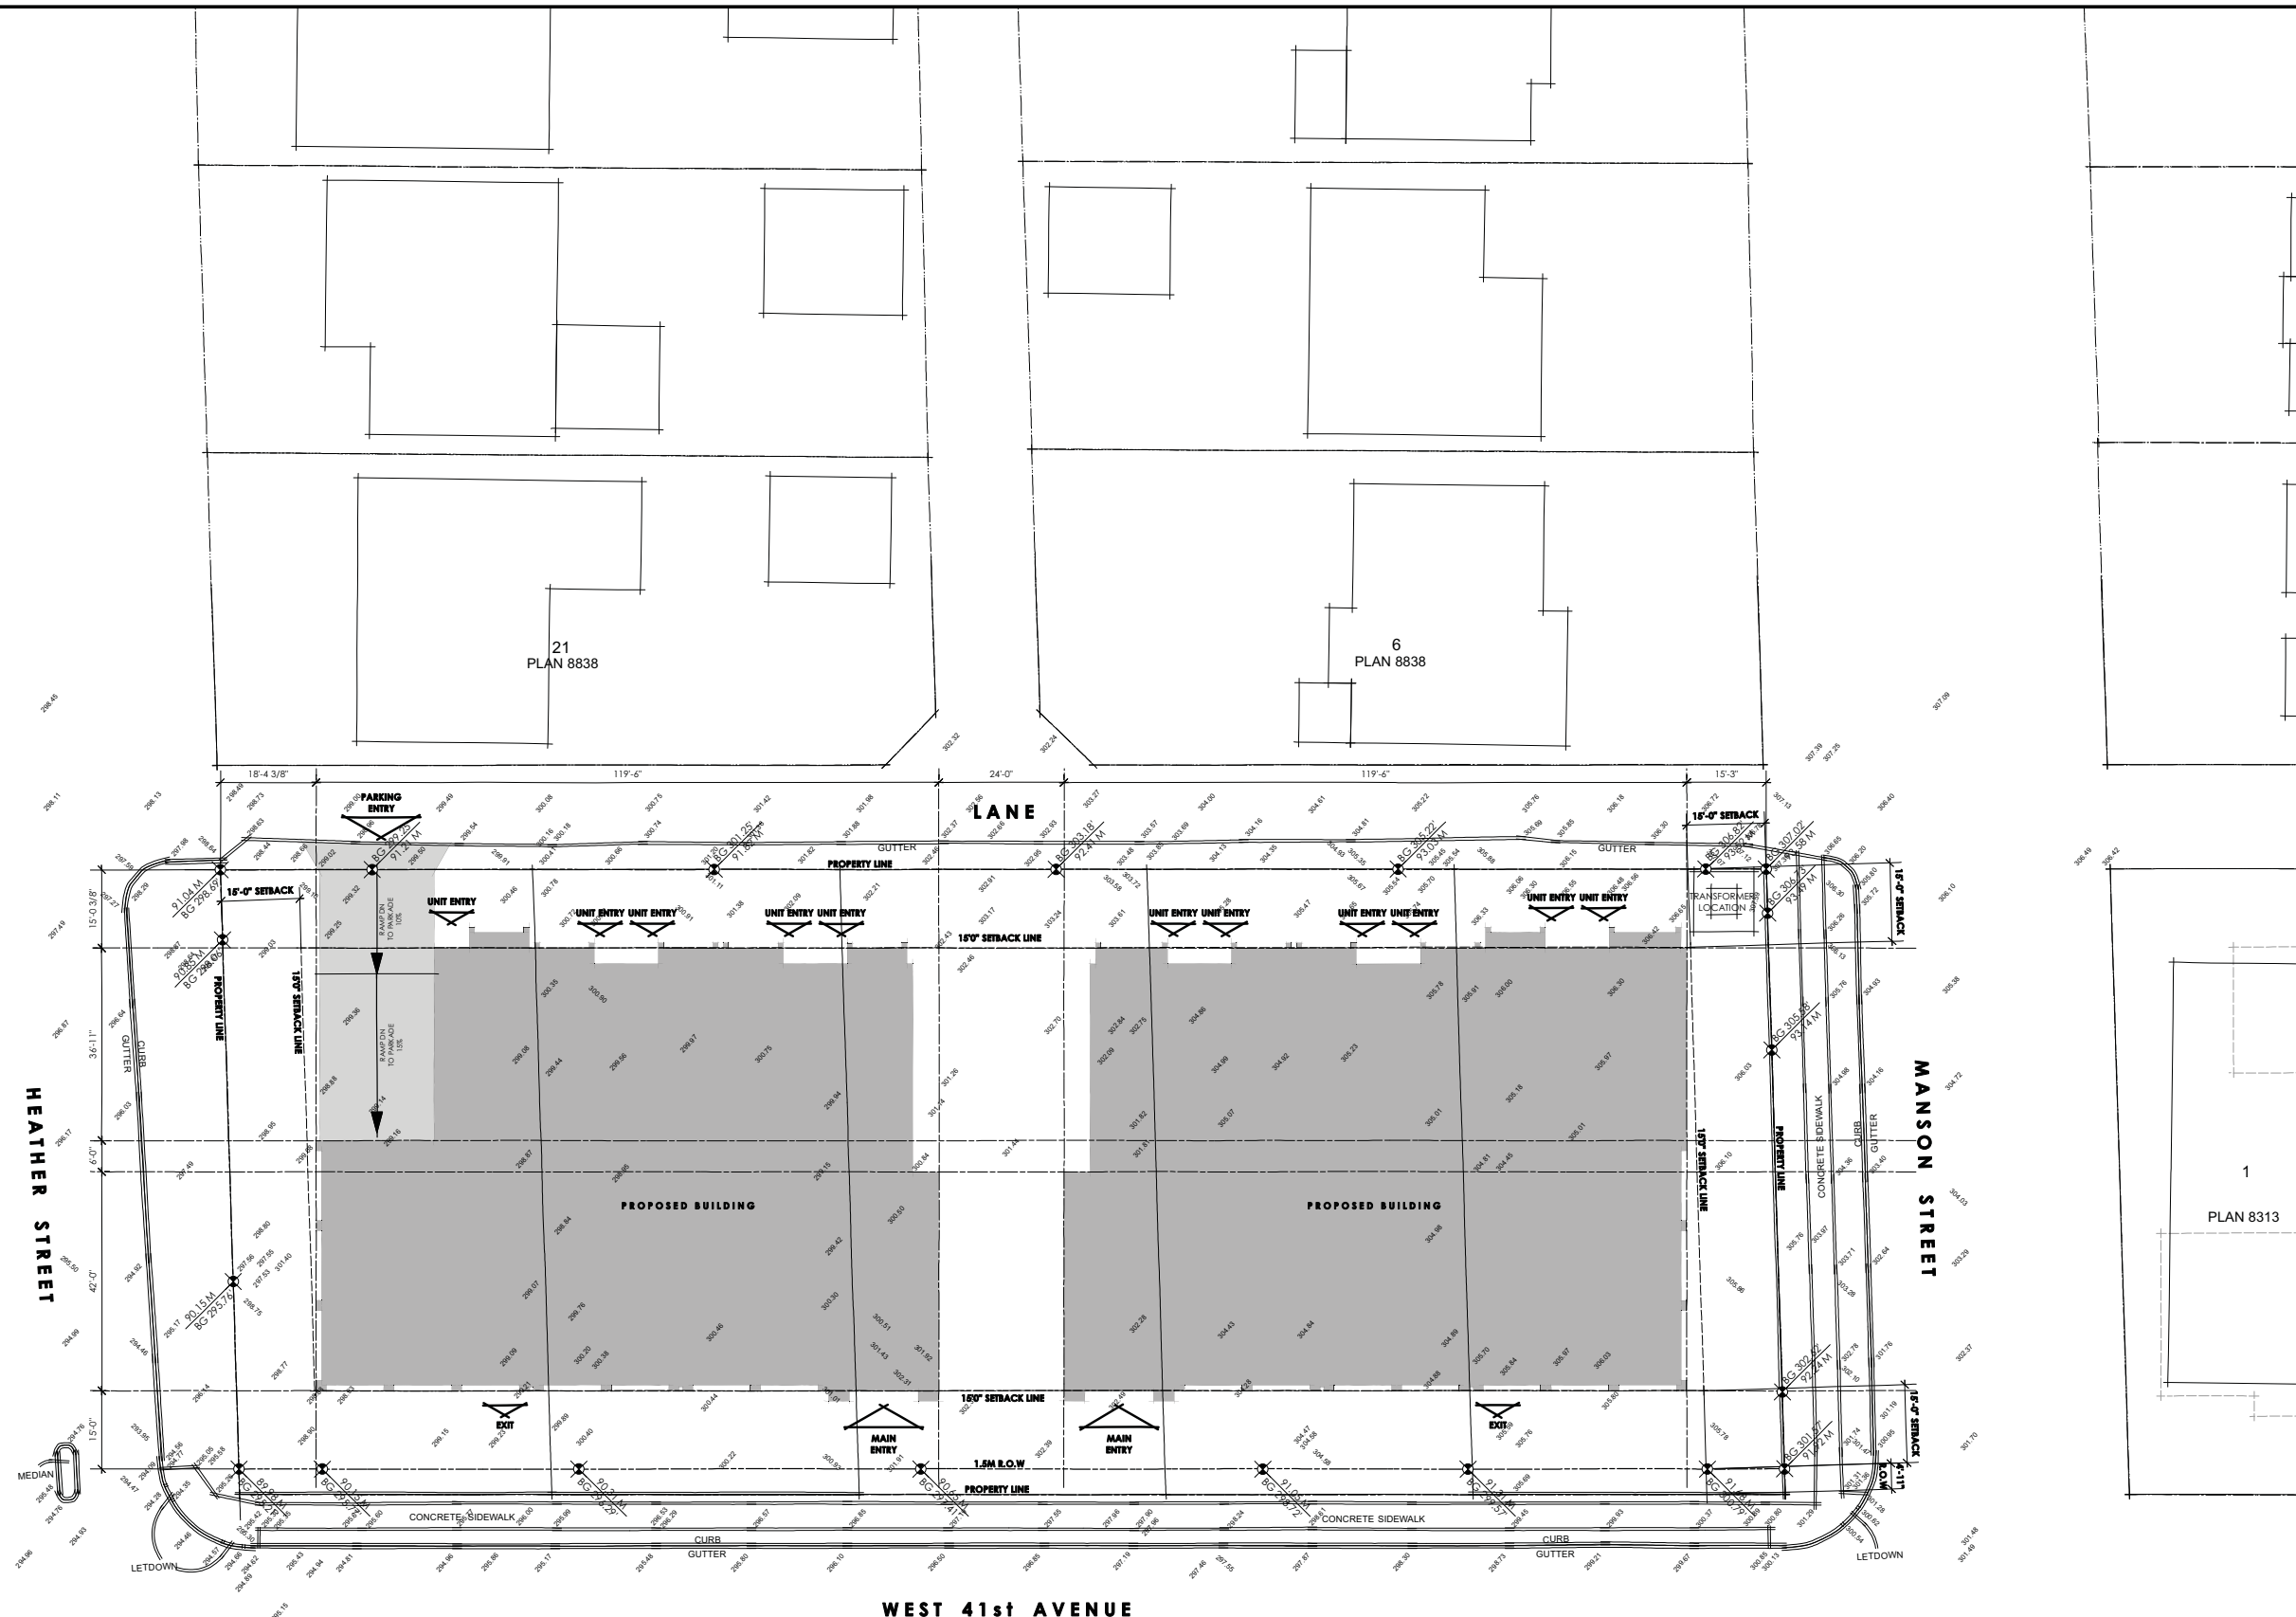

**FORMWERKS ARCHITECTURAL**  
 I N C O R P O R A T E D  
 1625 West 5th Ave., Vancouver, BC V6J 1N5  
 Fax 685-2076 Phone 683-5441

PROJECT  
**600 BLOCK**  
 WEST 41ST AVE  
 VANCOUVER, BC

DRAWING  
**SITE PLAN**

24X36 SCALE	SHEET
1/16"= 1'-0"	<b>A1.00</b>
DATE	
JUNE 2012	
DRAWN BY	AC

