

ISSUES
11/09/2017 Issued for Rezoning Submission.

REVISIONS




PROJECT TITLE

Tomo House.

PROJECT ADDRESS
5811 Main Street

PROJECT NO.
2017-01

DRAWING TITLE
Proposed Level 1 Plan.

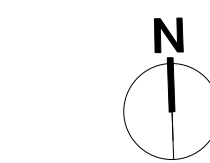

SCALE
1/4" = 1'-0"


DRAWN BY
LN

CHECKED BY
MA, HG

SEAL

DRAWING NO.

A1.02

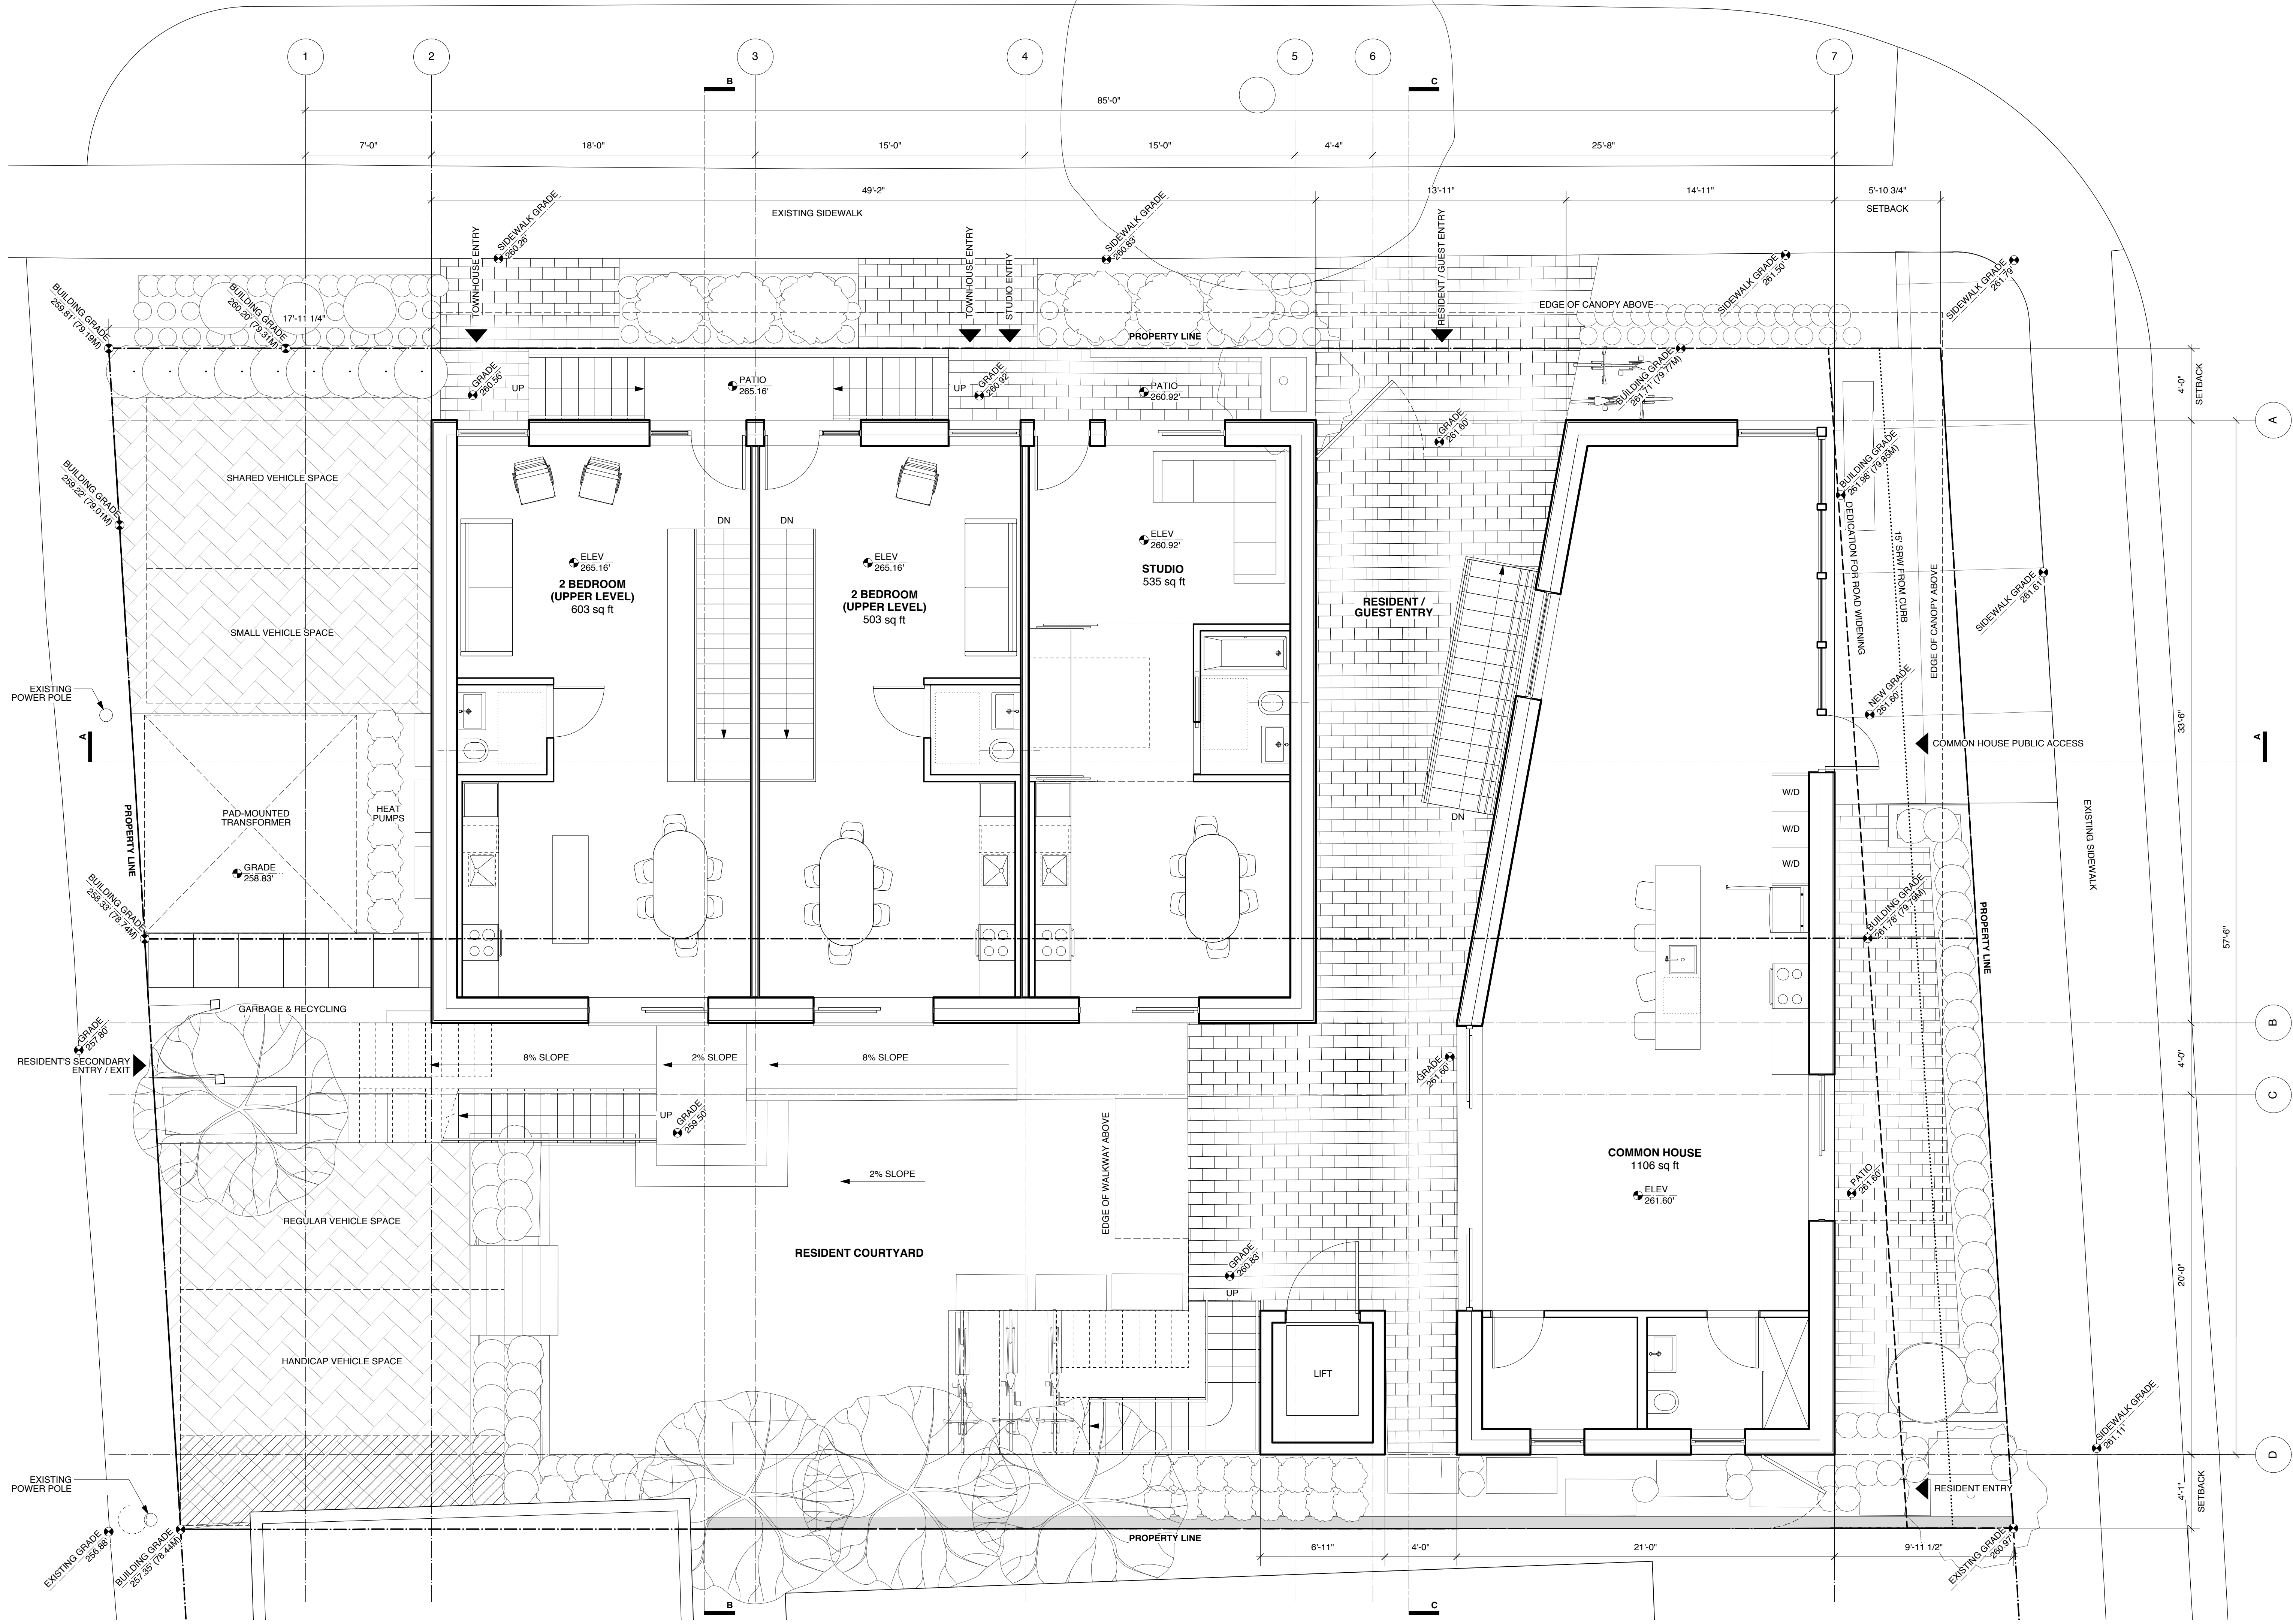

All drawings and related documents are the property of Marianna Amadio Architecture Studio and may not be reproduced in whole or in part without the Architect's permission. This drawing should not be used to calculate areas. Do not scale this drawing. Contractors will verify and be responsible for all dimensions on the job. All work must comply with the Relevant Building Code by Law and related documents. Discrepancies and variations to the drawing must be immediately reported to the Architect.

ISSUES
11/09/2017 Issued for Rezoning Submission.

REVISIONS




PROJECT TITLE

Tomo House.

PROJECT ADDRESS
5811 Main Street

PROJECT NO.
2017-01

DRAWING TITLE
Proposed Level 2 Plan.

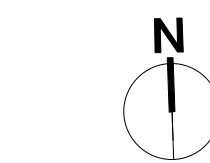

SCALE
1/4" = 1'-0"


DRAWN BY
LN

CHECKED BY
MA, HG

SEAL

DRAWING NO.

A1.03

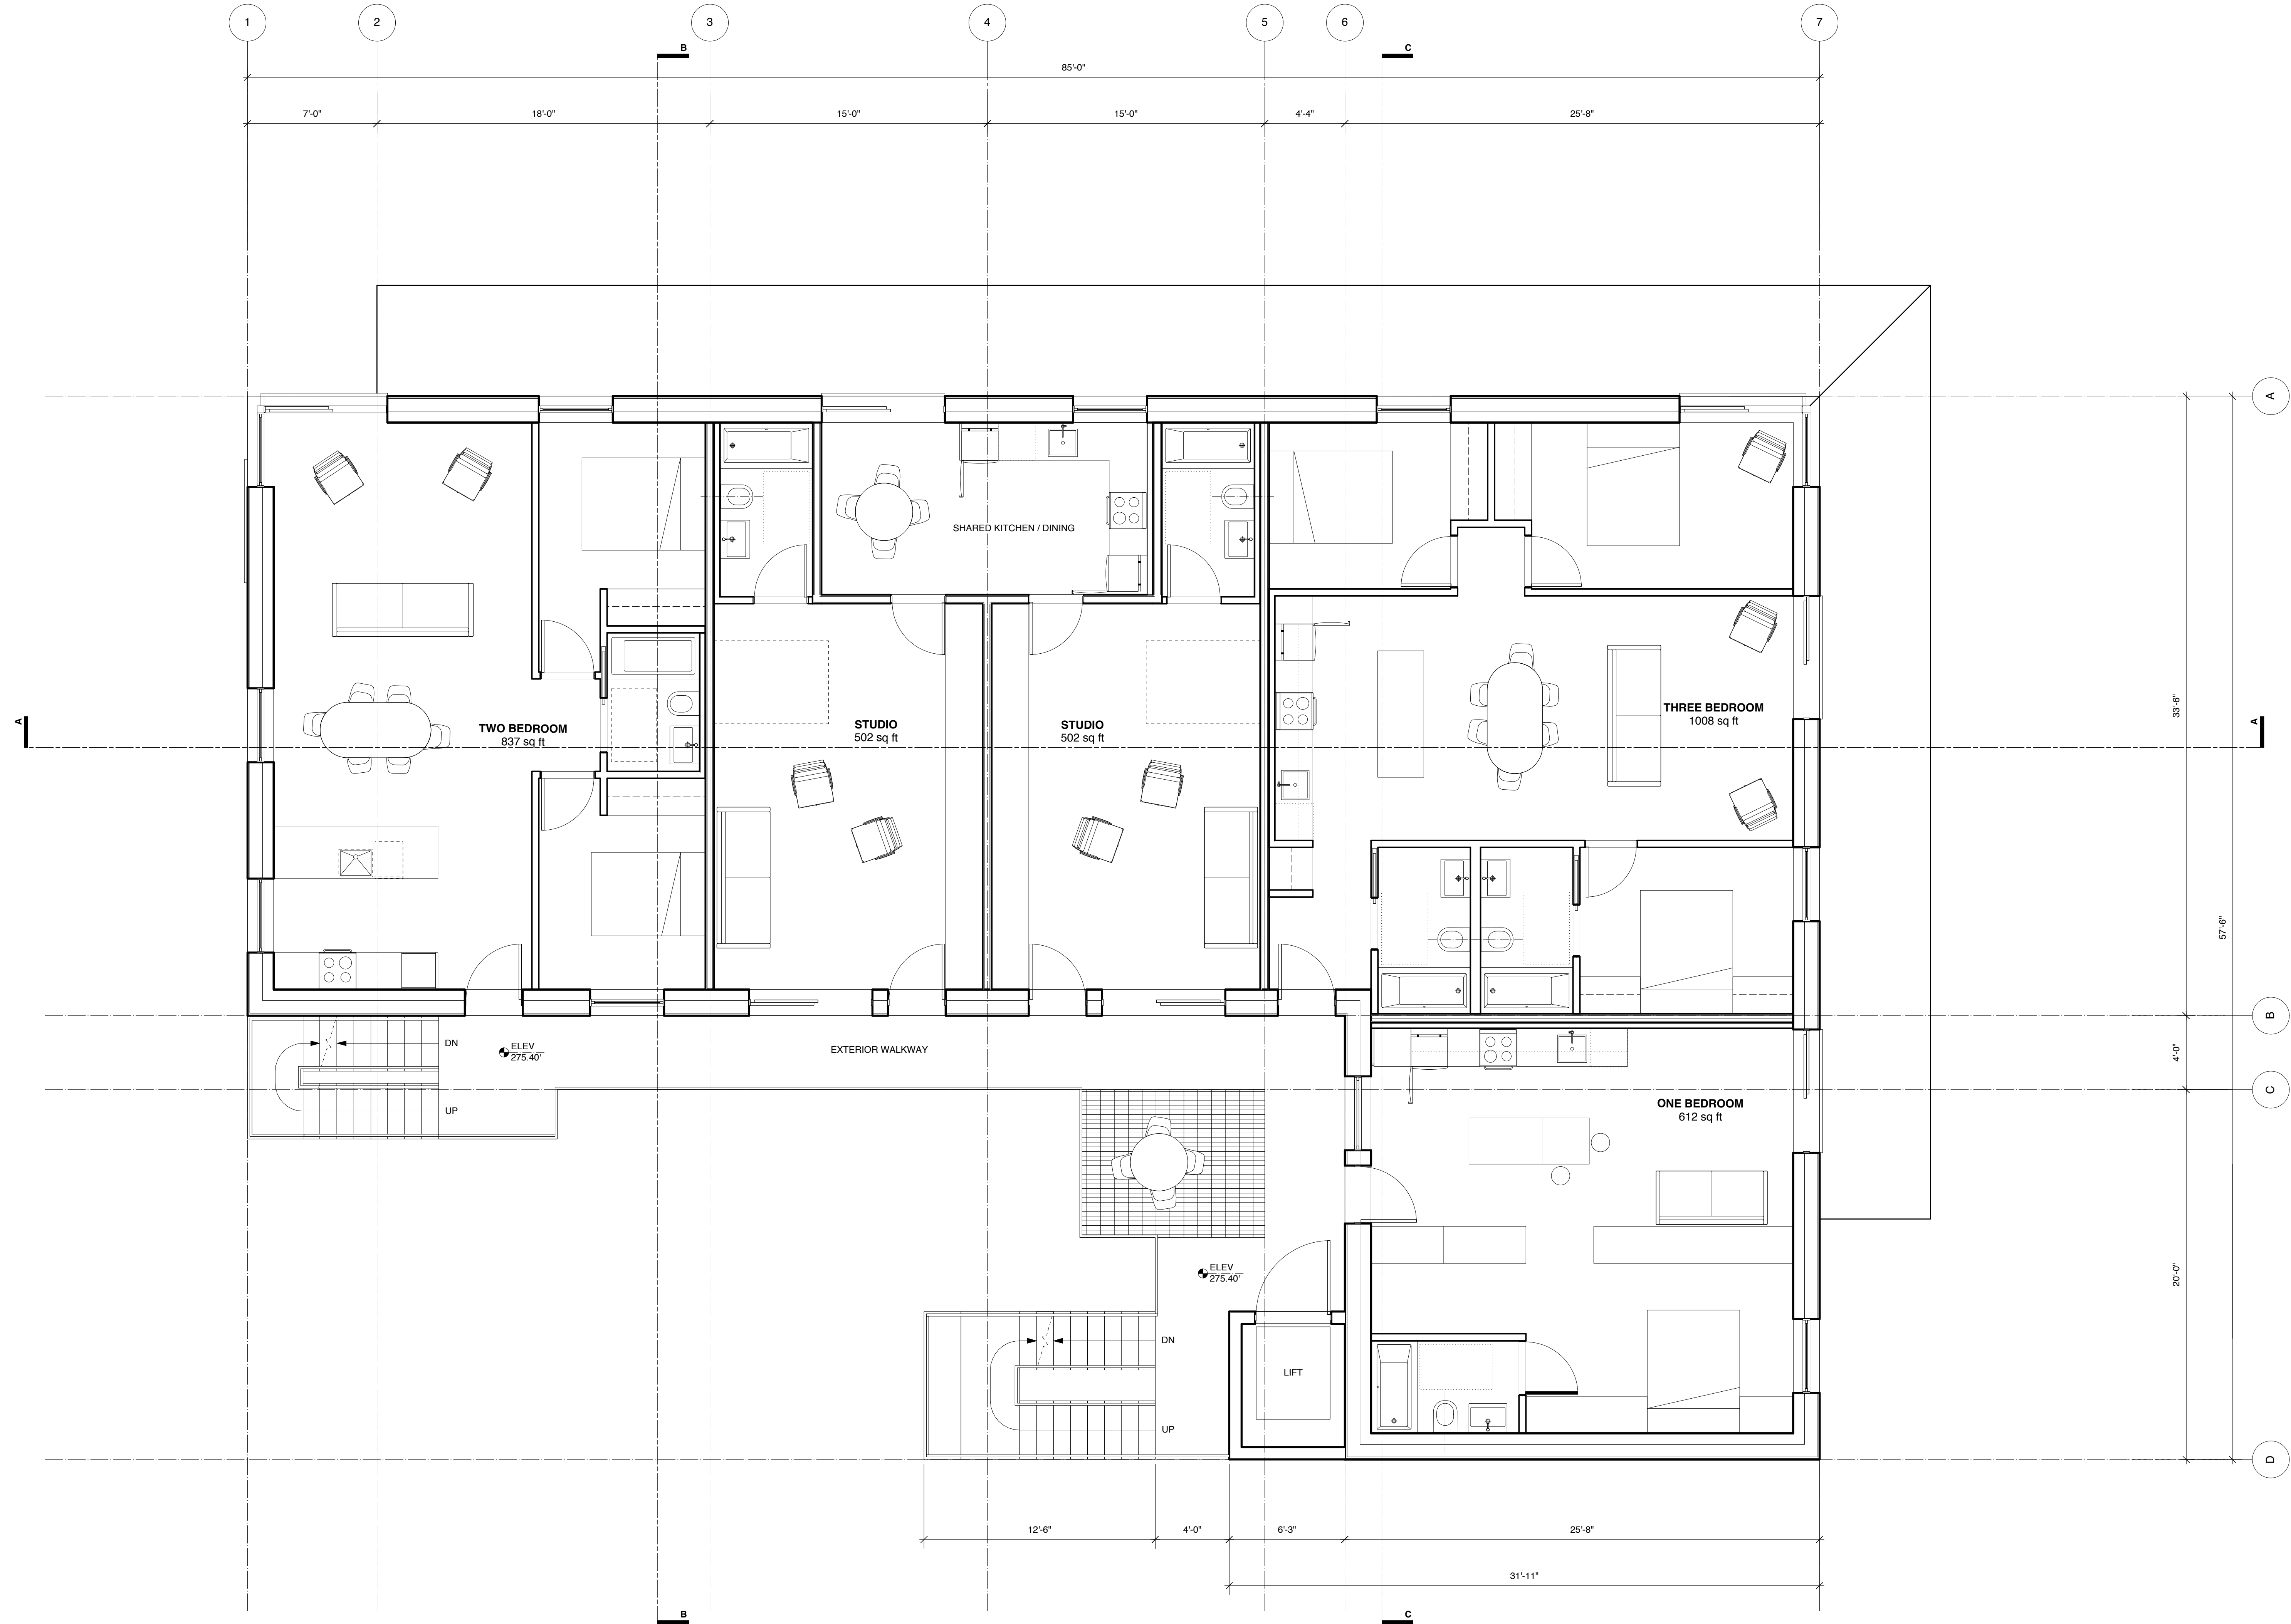

All drawings and related documents are the property of *Marianna Amadio Architecture Studio* and may not be reproduced in whole or in part without the Architect's permission. This drawing should not be used to calculate areas. Do not scale this drawing. Contractors will verify and be responsible for all dimensions on the job. All work must comply with the Relevant Building Code by Law and related documents. Discrepancies and variations to the drawing must be immediately reported to the Architect.

ISSUES
11/09/2017 Issued for Rezoning Submission.

REVISIONS



PROJECT TITLE

Tomo House.

PROJECT ADDRESS

5811 Main Street

PROJECT NO.

2017-01

DRAWING TITLE

Proposed Level 3 Plan.



SCALE

1/4" = 1'-0"

DRAWN BY

LN


CHECKED BY

MA, HG

SEAL

DRAWING NO.

A1.04

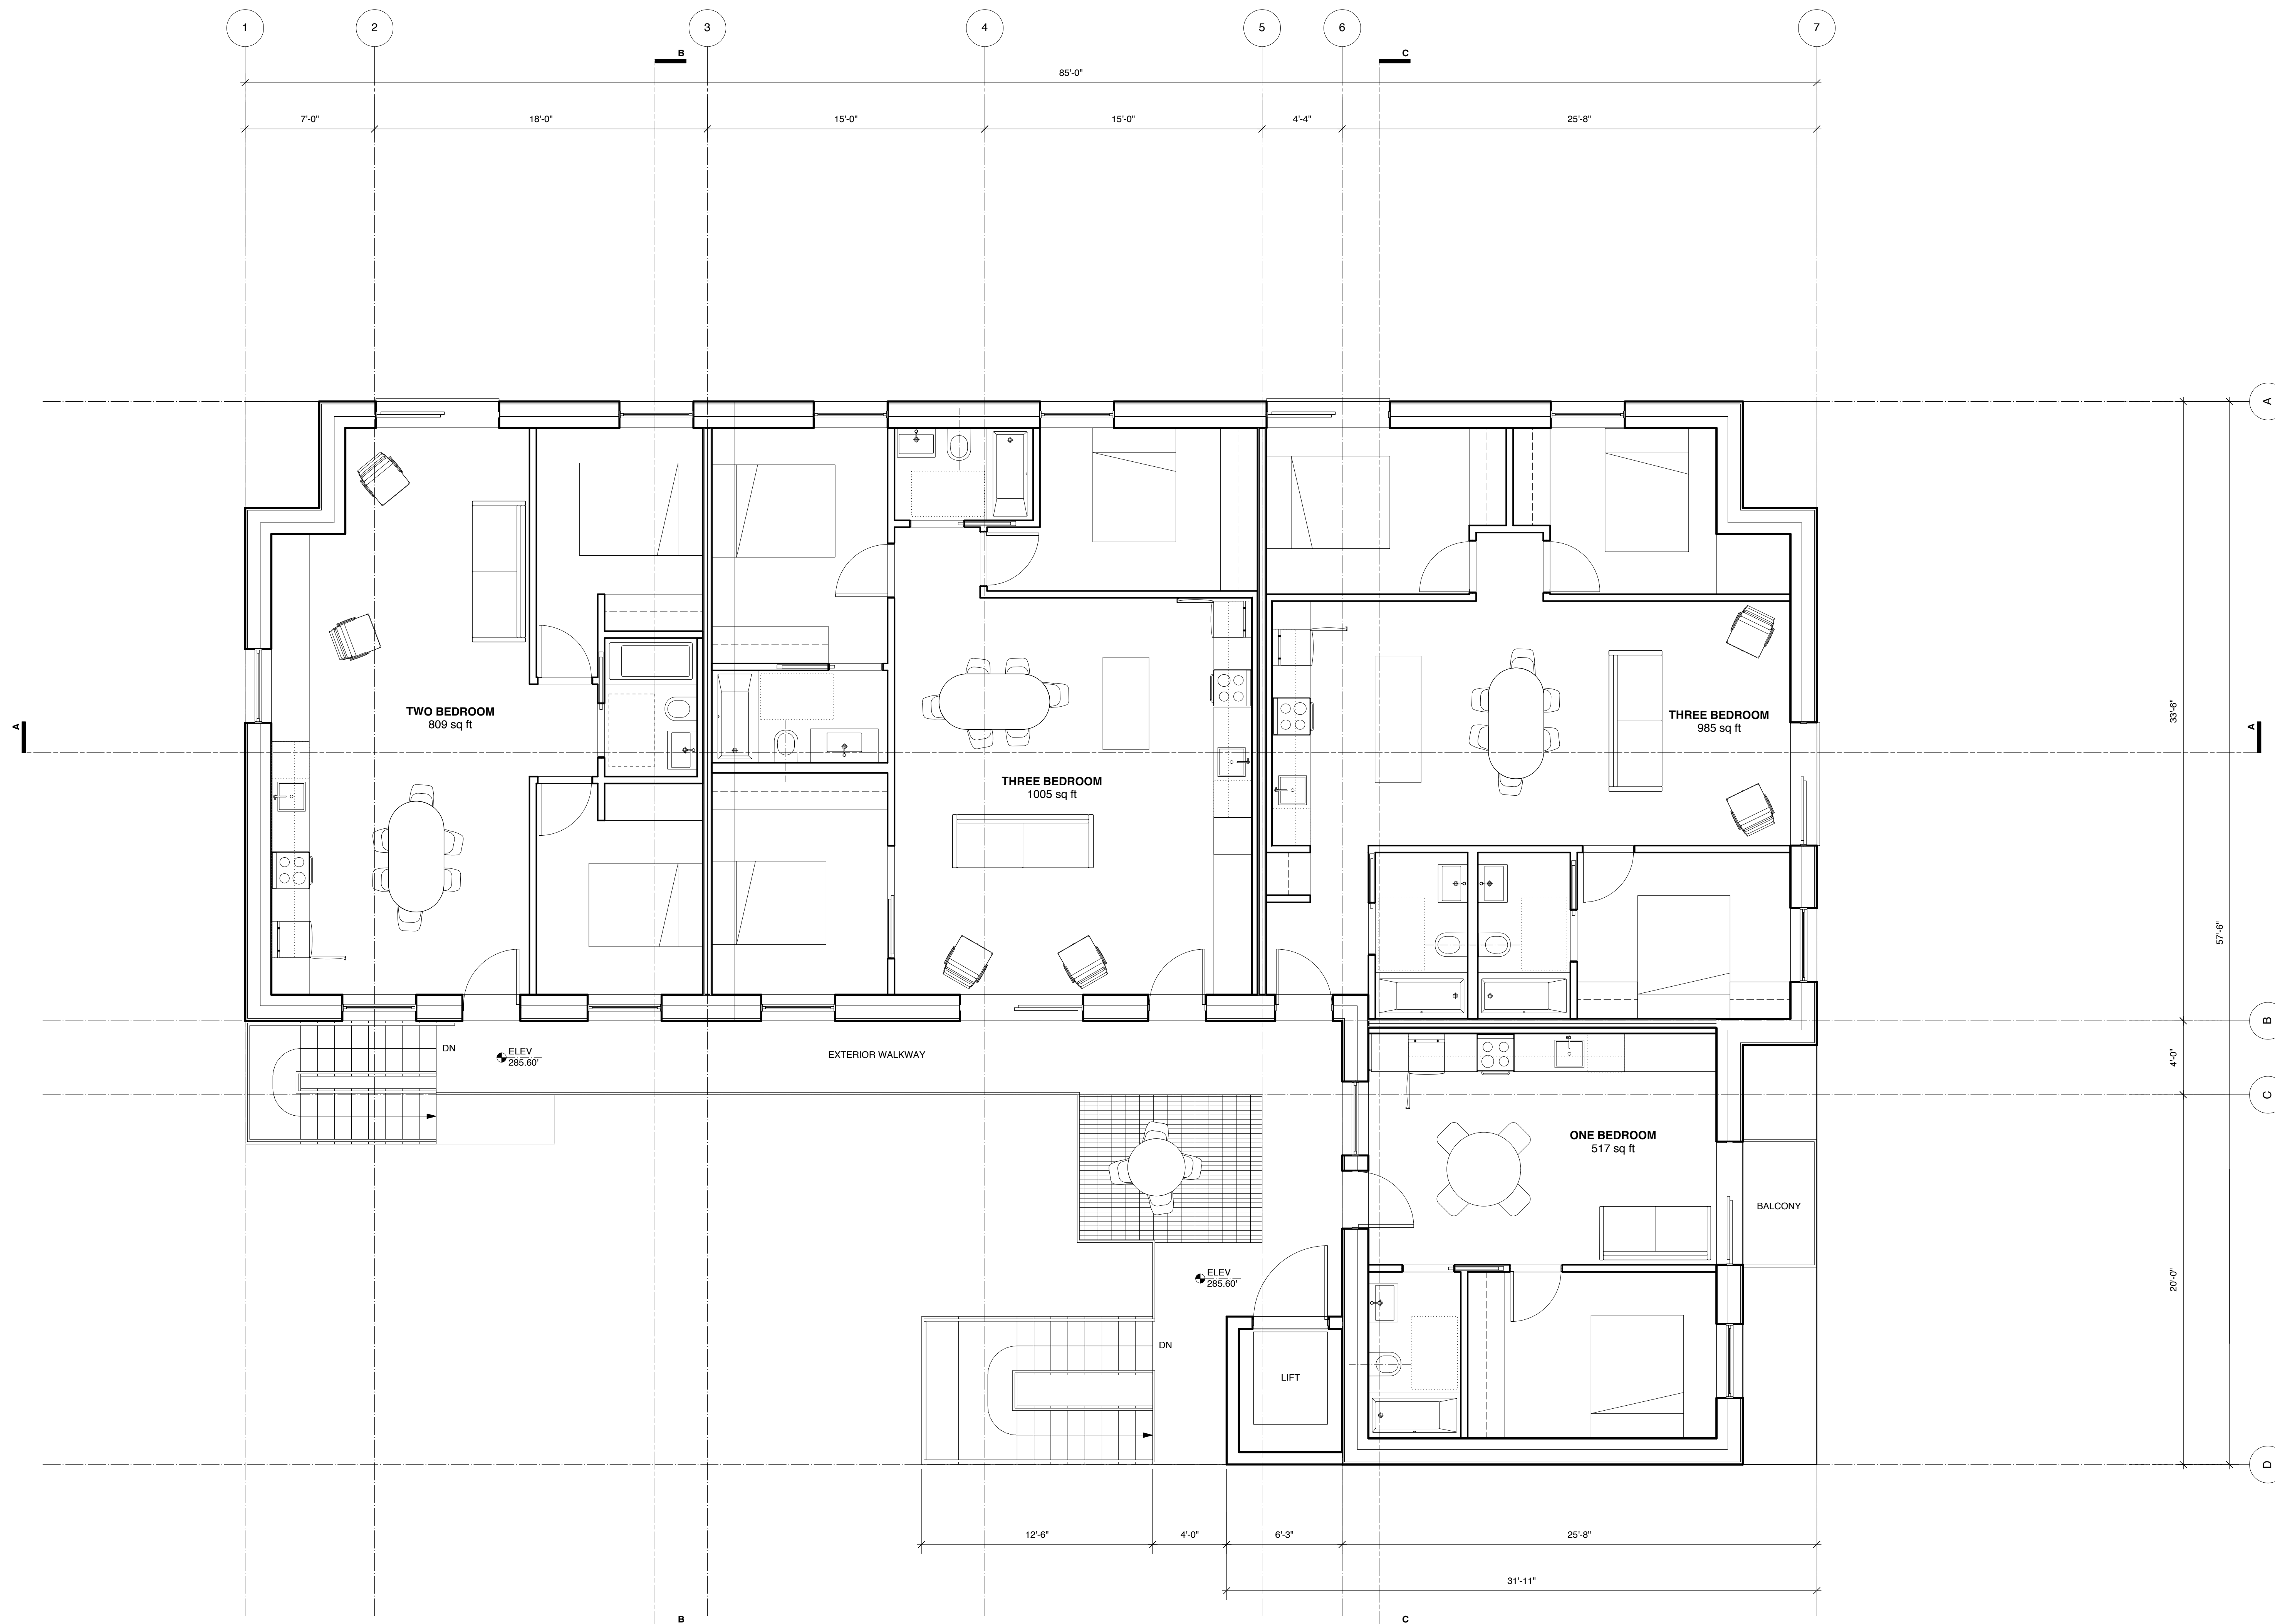

All drawings and related documents are the property of *marianne amadio architecture studio* and may not be reproduced in whole or in part without the Architect's permission. This drawing should not be used to calculate areas. Do not scale this drawing. Contractors will verify and be responsible for all dimensions on the job. All work must comply with the Relevant Building Code by Law and related documents. Discrepancies and variations to the drawing must be immediately reported to the Architect.

ISSUES
11/09/2017 Issued for Rezoning Submission.

REVISIONS




PROJECT TITLE

Tomo House.

PROJECT ADDRESS
5811 Main Street

PROJECT NO.
2017-01

DRAWING TITLE
Proposed Roof Plan.

 

SCALE
1/4" = 1'-0"


DRAWN BY
LN

CHECKED BY
MA, HG

SEAL

DRAWING NO.

A1.05

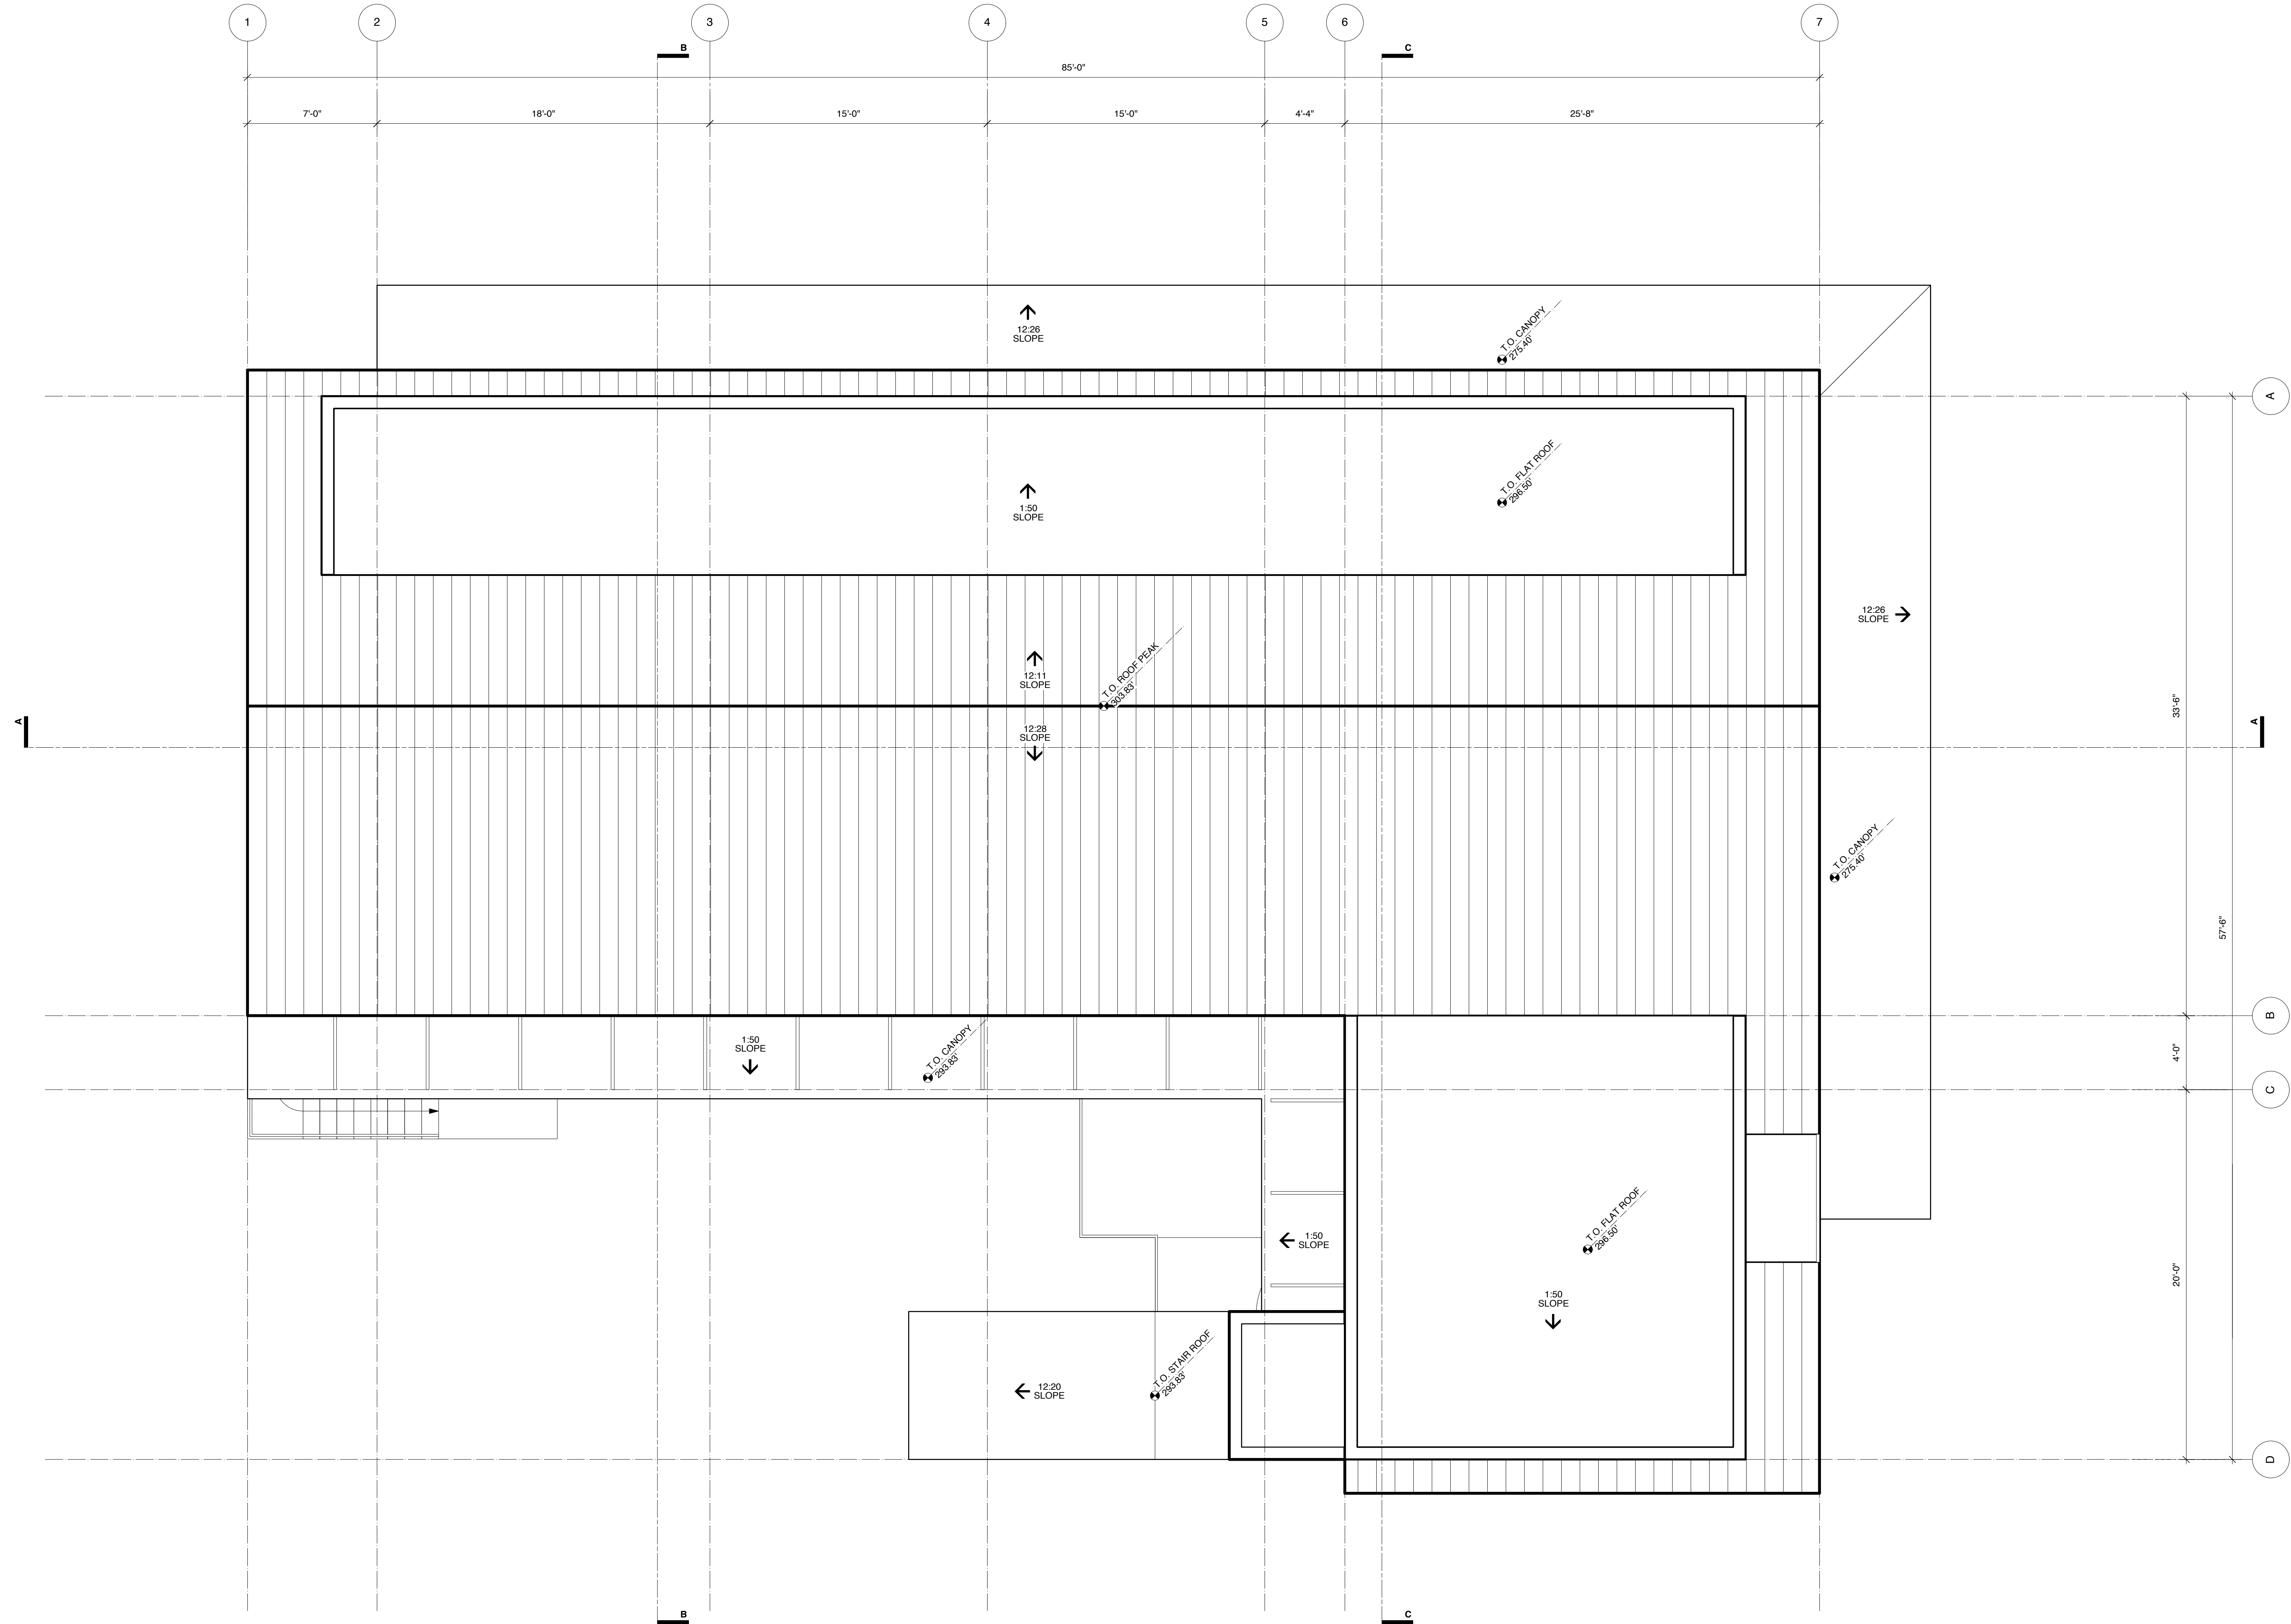

ISSUES
11/09/2017 Issued for Rezoning Submission.

REVISIONS



PROJECT TITLE

Tomo House.

PROJECT ADDRESS


5811 Main Street

PROJECT NO.

2017-01

DRAWING TITLE

Proposed Below Grade / Half Below Grade Plan.

 

SCALE

1/4" = 1'-0"

DRAWN BY

LN

CHECKED BY

MA, HG

SEAL

DRAWING NO.

A1.01

