

All drawings and related documents are the property of *marianna amadio architecture studio* and may not be reproduced in whole or in part without the Architect's permission. This drawing should not be used to calculate areas. Do not scale this drawing. Contractors will verify and be responsible for all dimensions on the job. All work must comply with the Relevant Building Code by Law and related documents. Discrepancies and variations to the drawing must be immediately reported to the Architect.

**ISSUES**  
11/09/2017 Issued for Rezoning Submission.

**REVISIONS**




**PROJECT TITLE**

**Tomo House.**

**PROJECT ADDRESS**  
5811 Main Street

**PROJECT NO.**  
2017-01

**DRAWING TITLE**  
Site Plan.

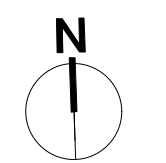

**SCALE**  
1/8" = 1'-0"


**DRAWN BY**  
LN

**CHECKED BY**  
MA, HG

**SEAL**

**DRAWING NO.**

**A1.00**

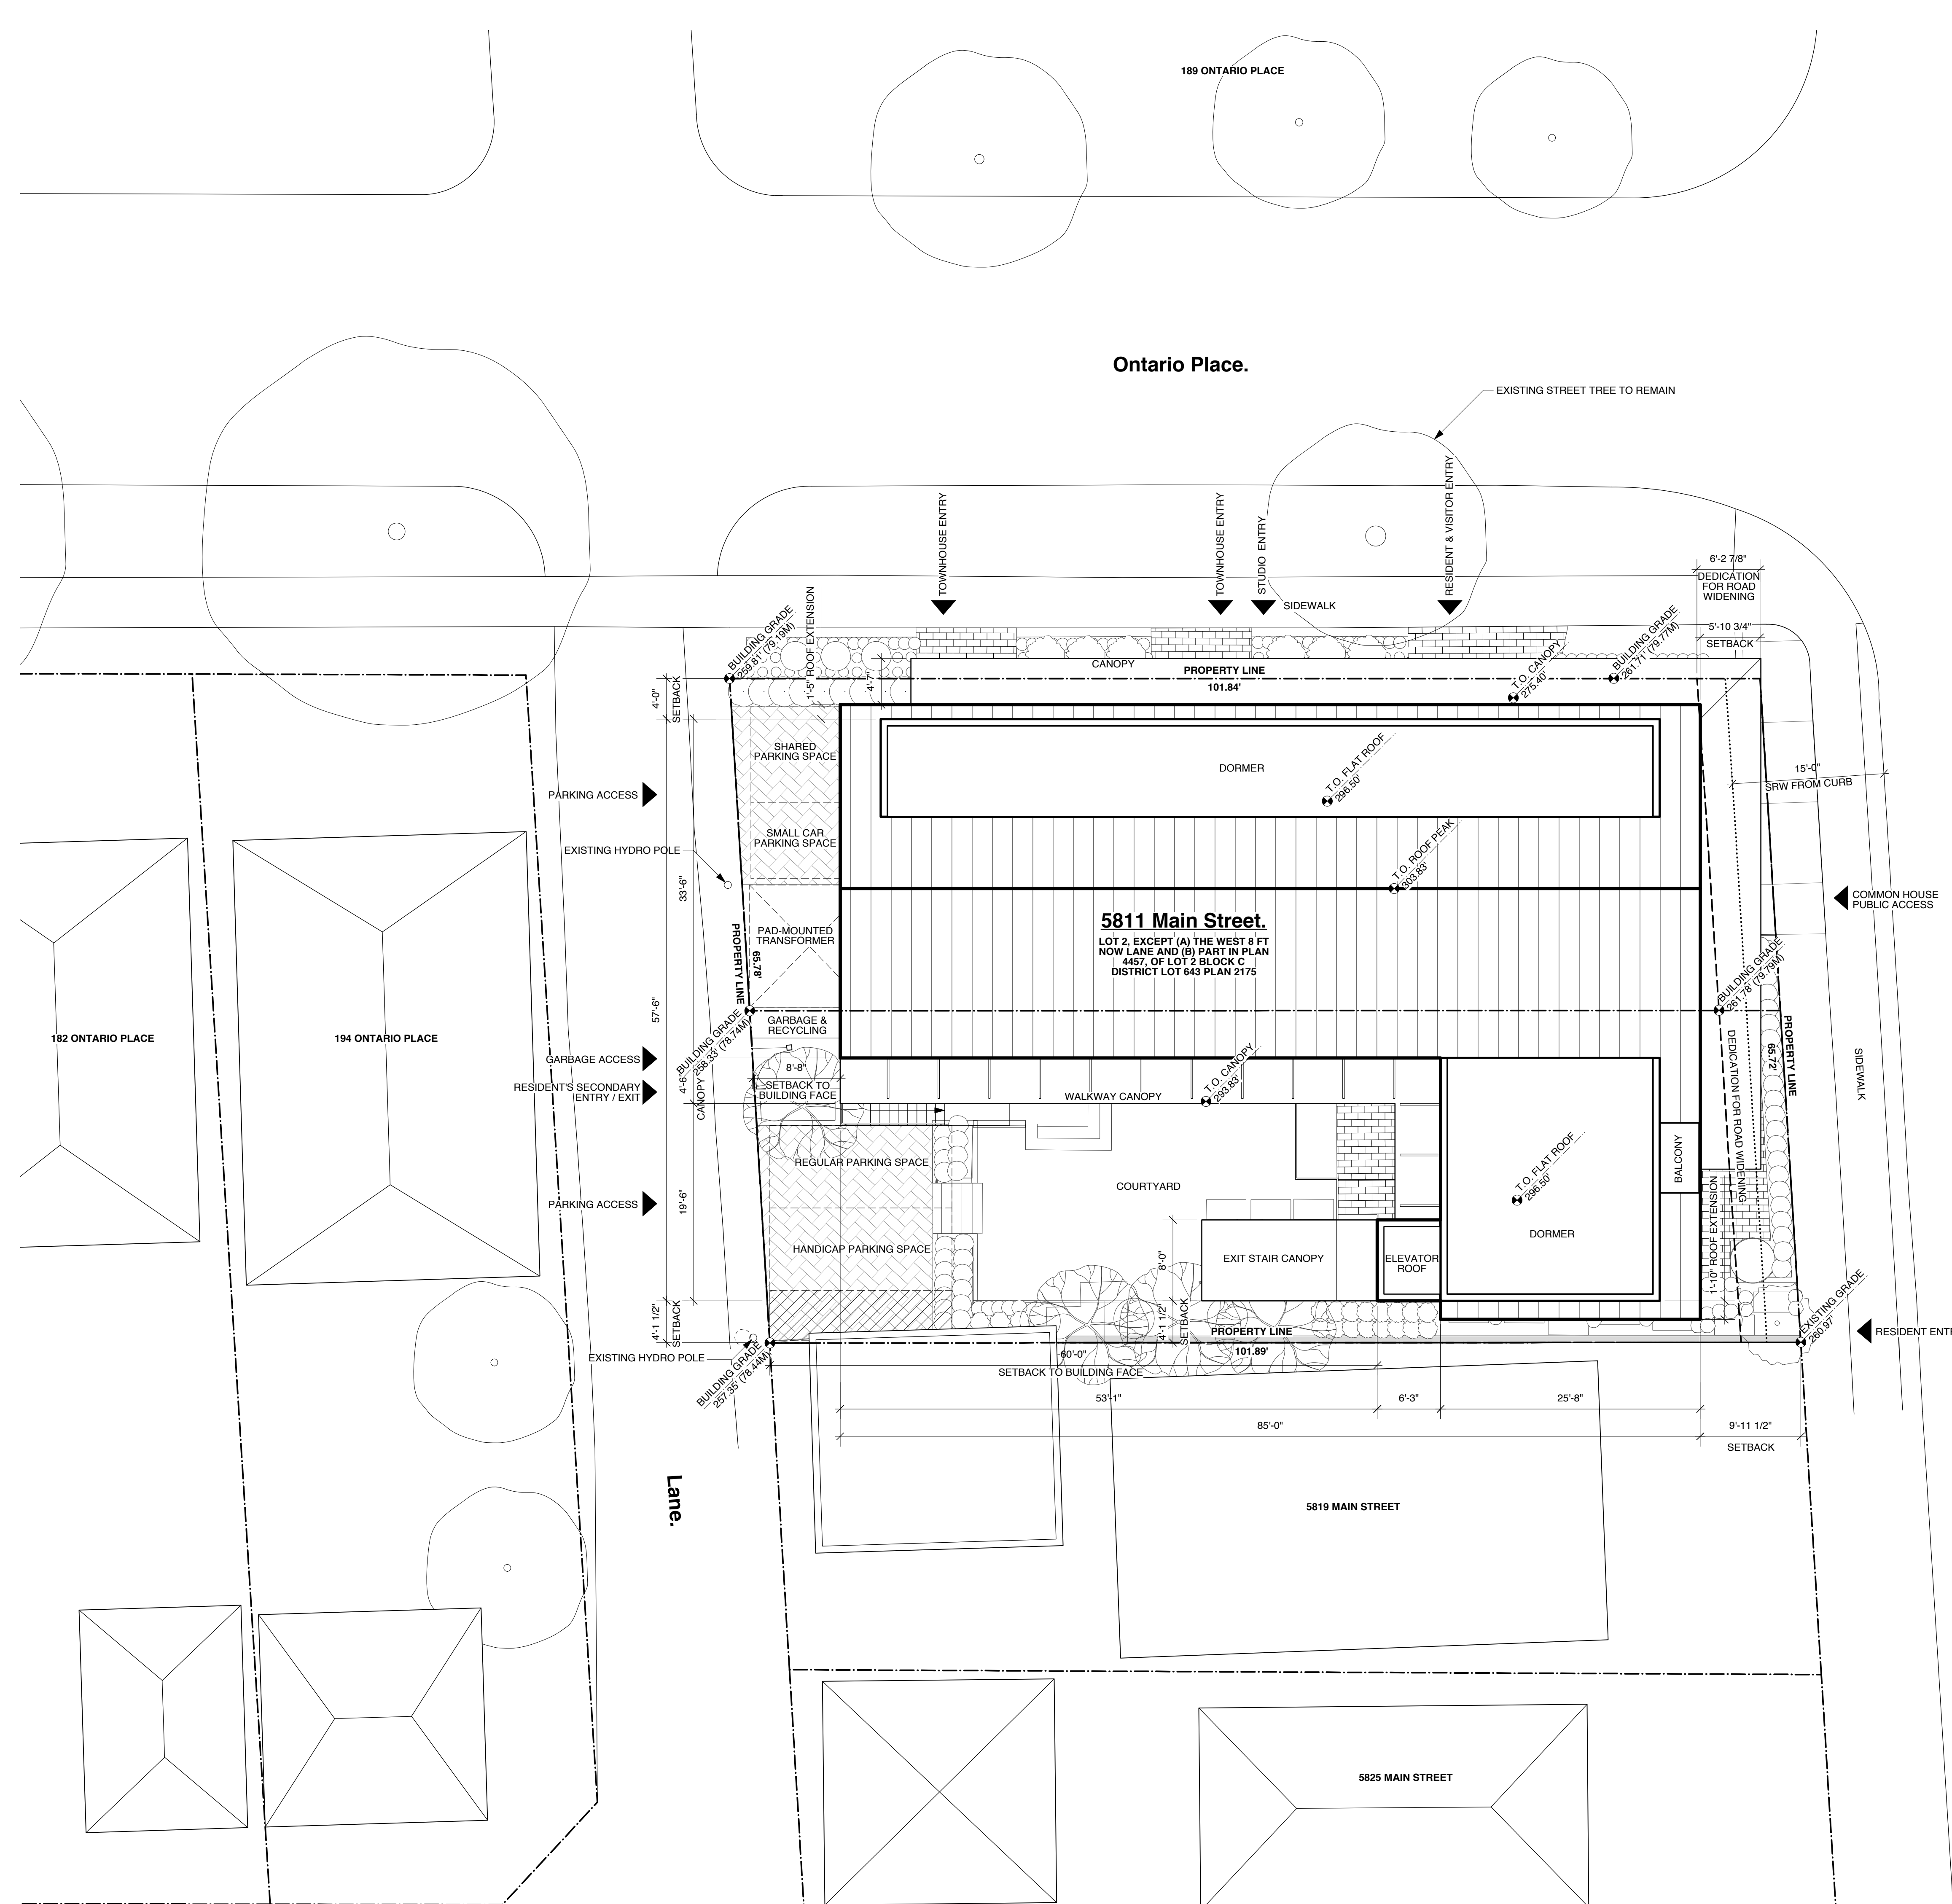

Ontario Place.

EXISTING STREET TREE TO REMAIN

**5811 Main Street.**  
LOT 2, EXCEPT (A) THE WEST 8 FT  
NOW LANE AND (B) PART IN PLAN  
4457, OF LOT 2 BLOCK C  
DISTRICT LOT 643 PLAN 2175

Main Street.

Lane.

5819 MAIN STREET

5825 MAIN STREET