


SEAL:


PROJECT TITLE:  
**582 King Edward Ave.**  
582 - 588 King Edward Ave. W, Vancouver, BC

DRAWING TITLE:  
**Level 1 Plan**


SCALE: 1/8" = 1'-0" SHEET NO: **DP2.01**

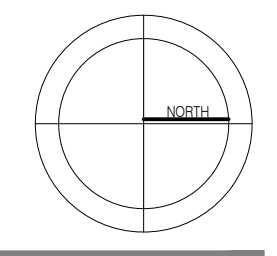


1806

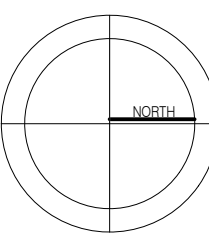



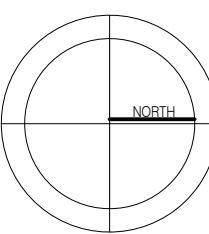

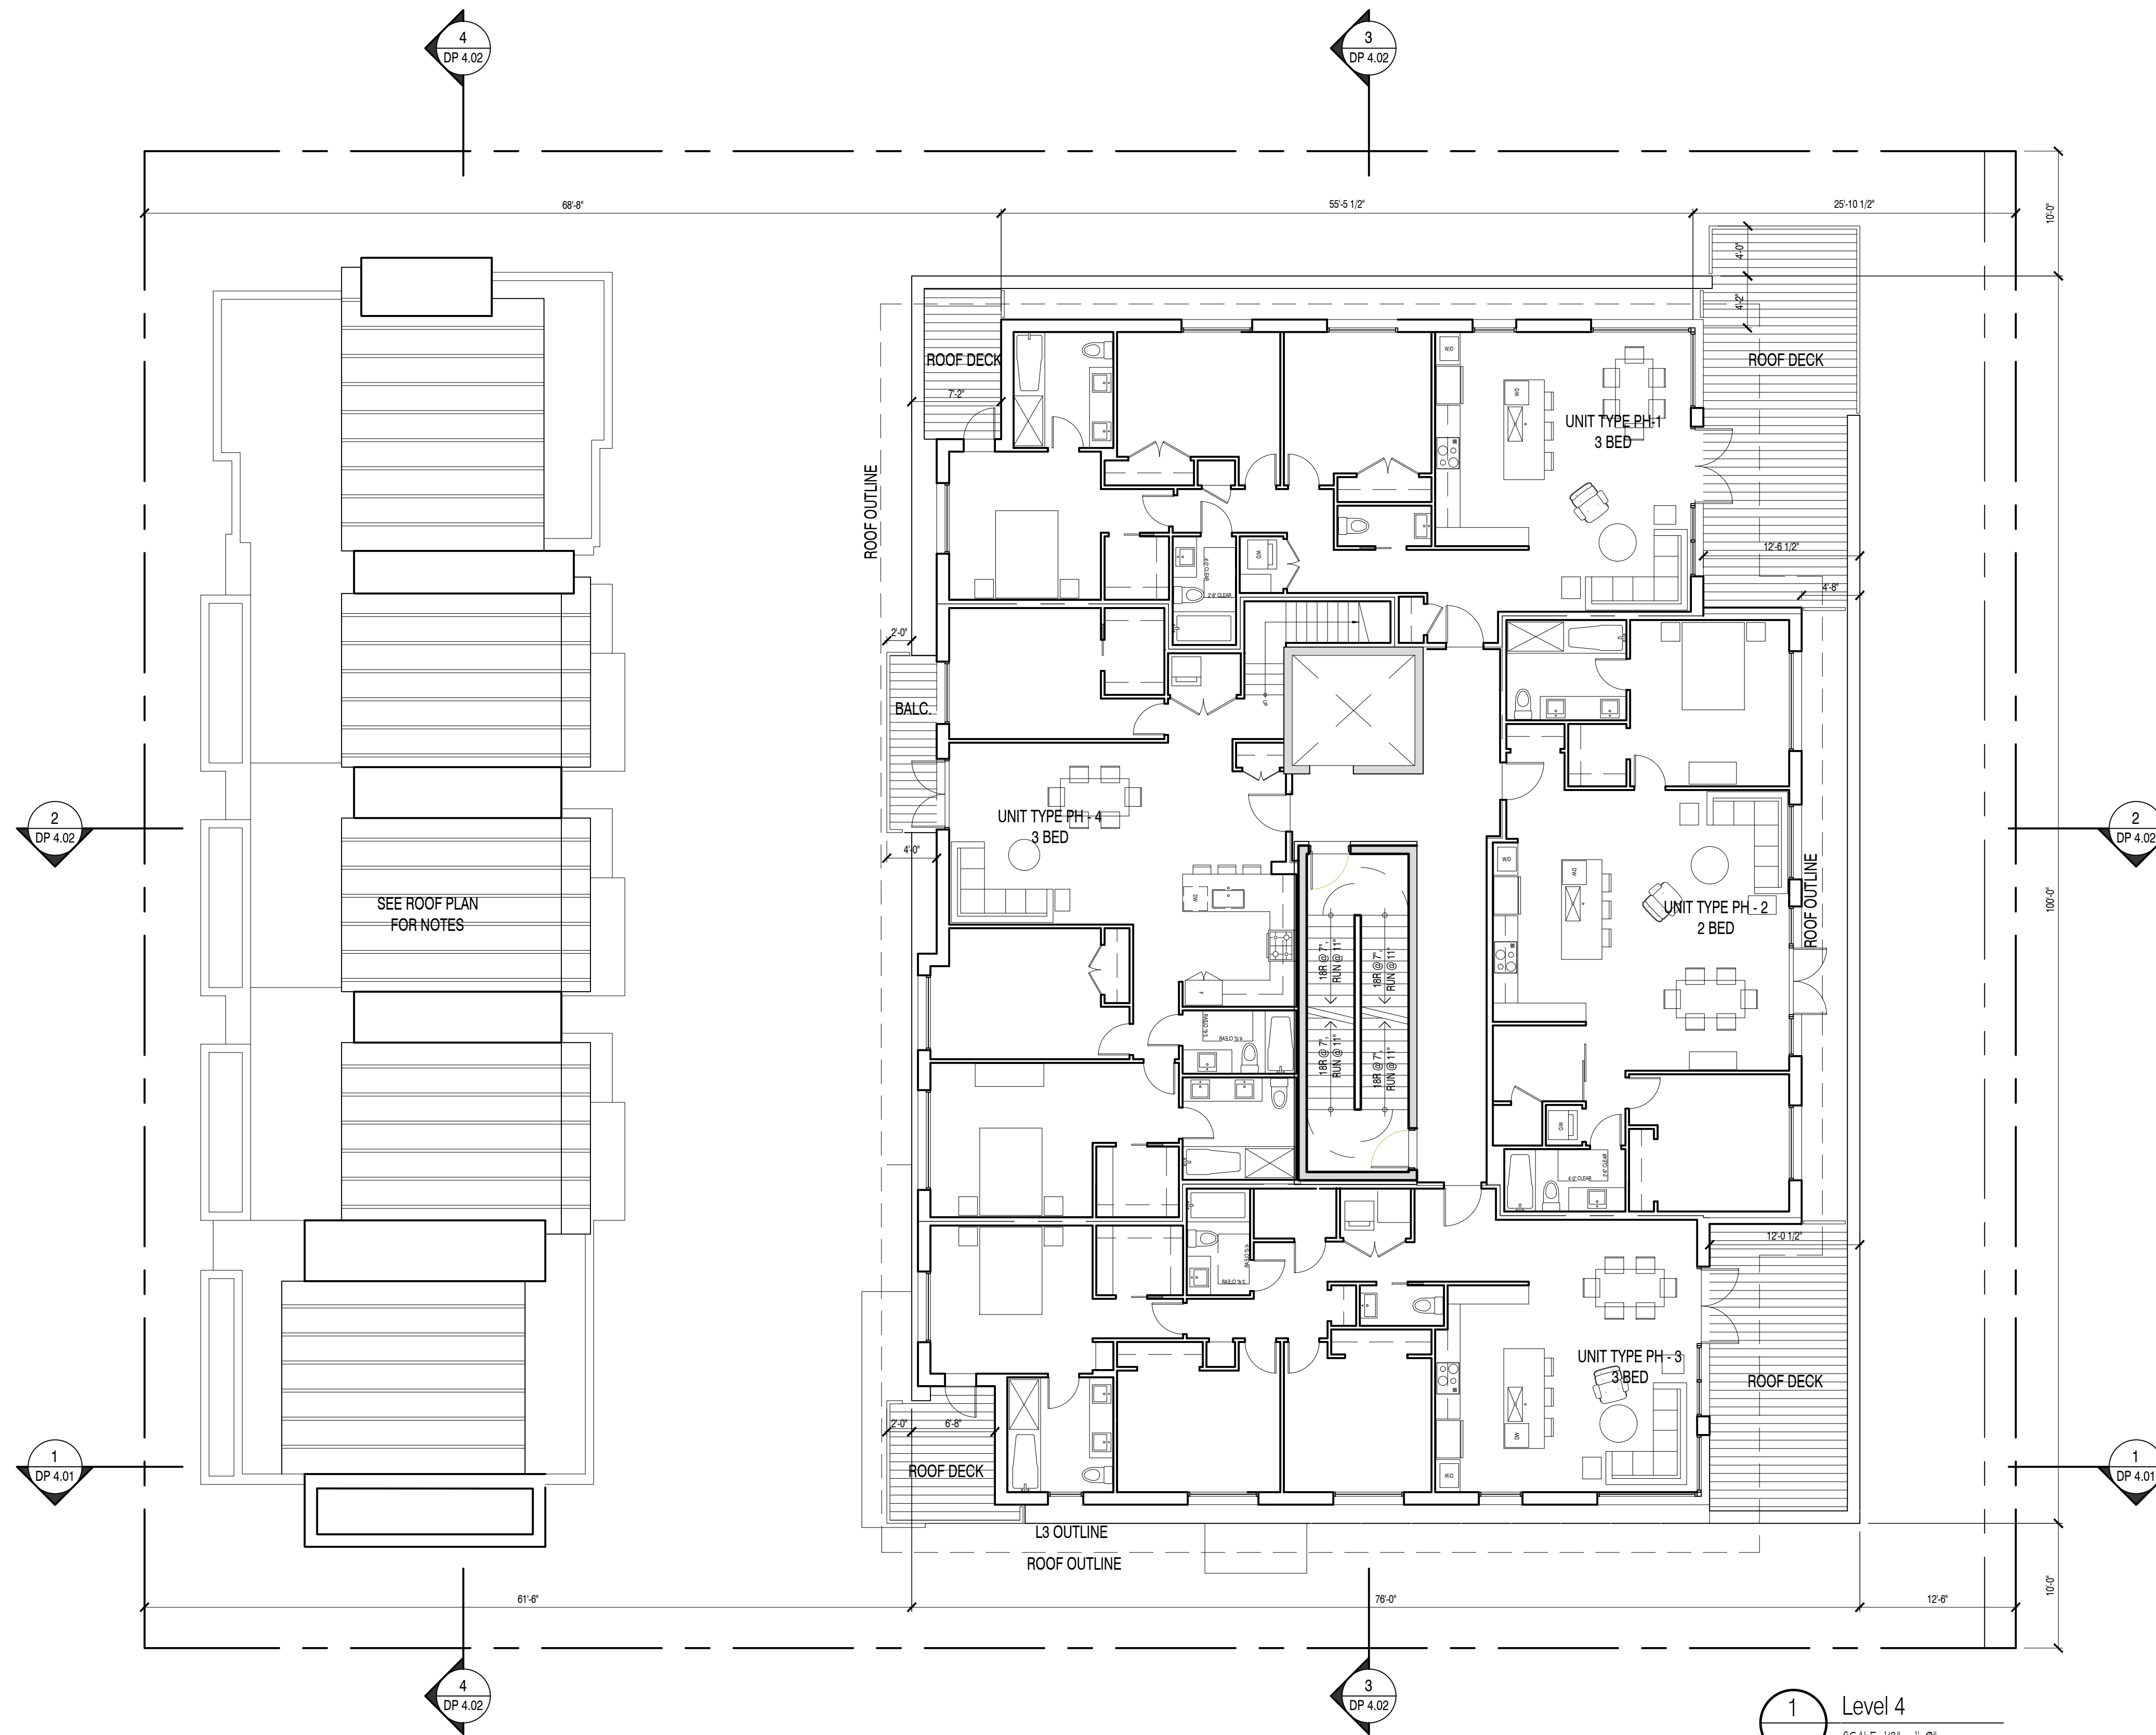

1 Level 4  
SCALE: 1/8" = 1'-0"


SEAL:


PROJECT TITLE:  
**582 King Edward Ave.**  
582 - 588 King Edward Ave. W, Vancouver, BC

DRAWING TITLE:  
**Level 4 Plan**

SCALE: 1/8" = 1'-0" SHEET NO:  
**DP2.04**

1806

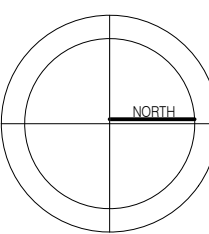

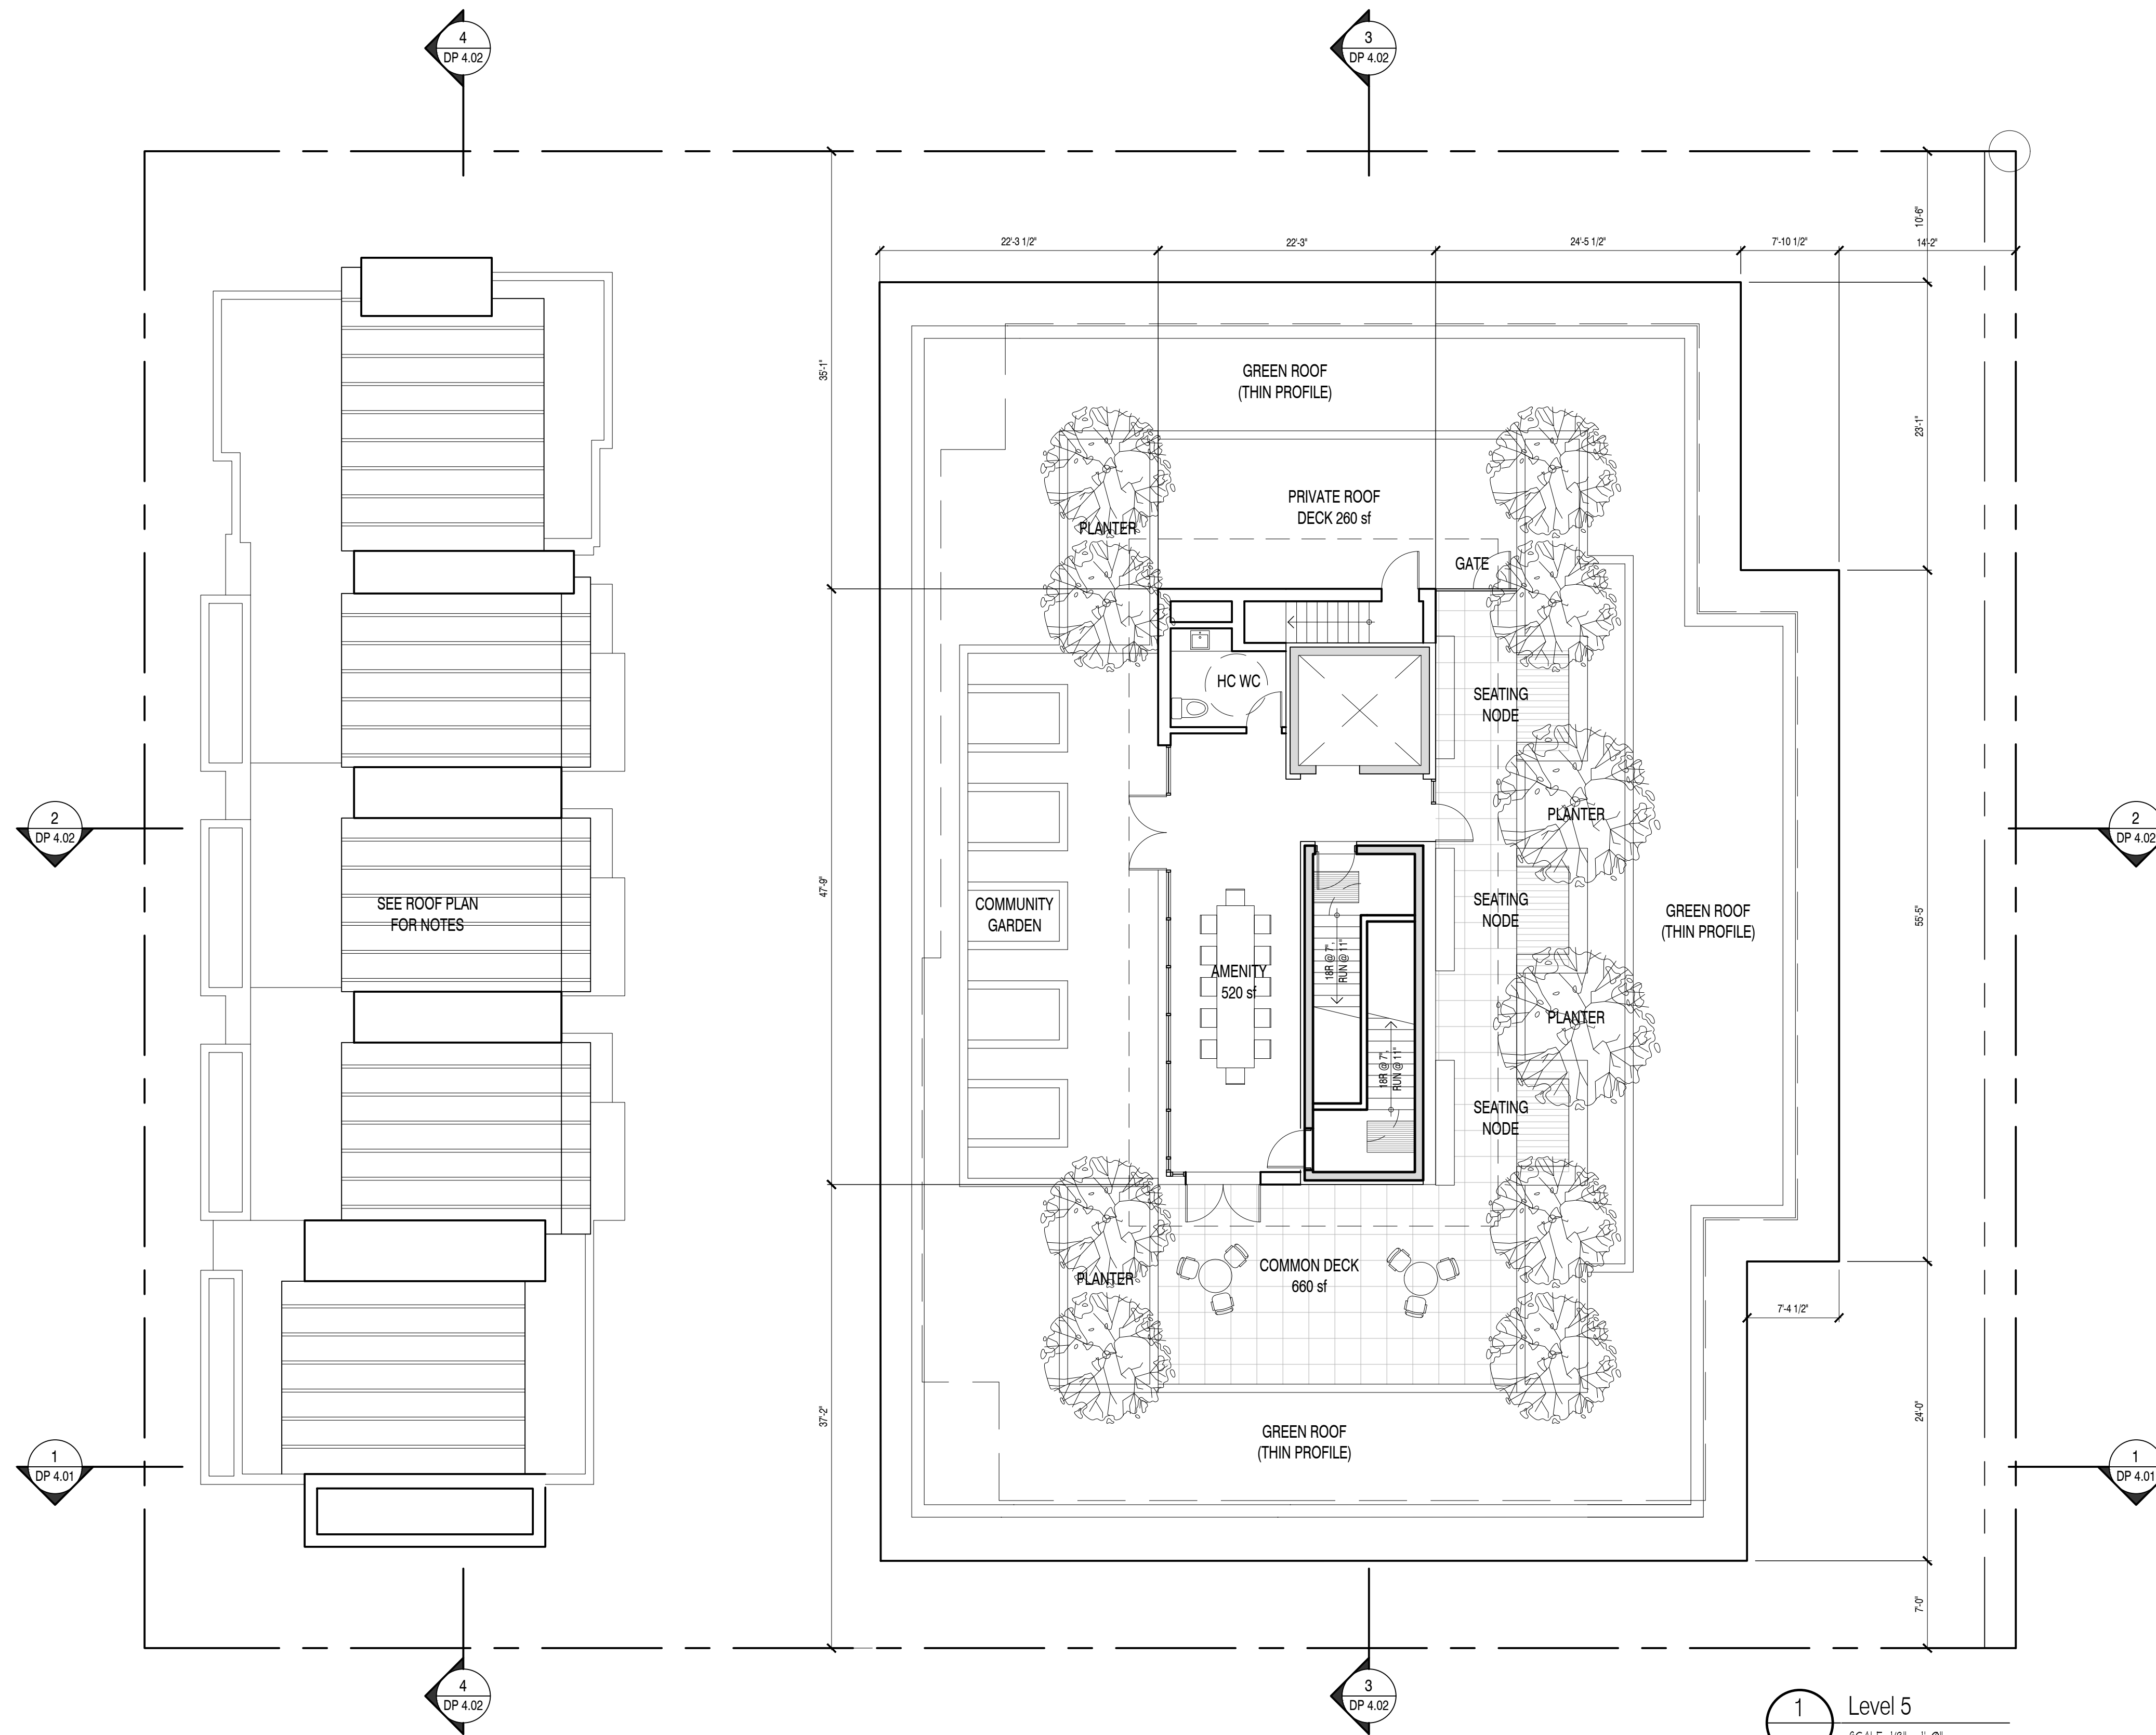

SEAL:


PROJECT TITLE:  
**582 King Edward Ave.**  
582 - 588 King Edward Ave. W, Vancouver, BC

DRAWING TITLE:  
**Level 5 Plan**

SCALE: 1/8" = 1'-0" SHEET NO:  
**DP2.05**

Issued for Rezoning - Sept. 28, 2018

1806

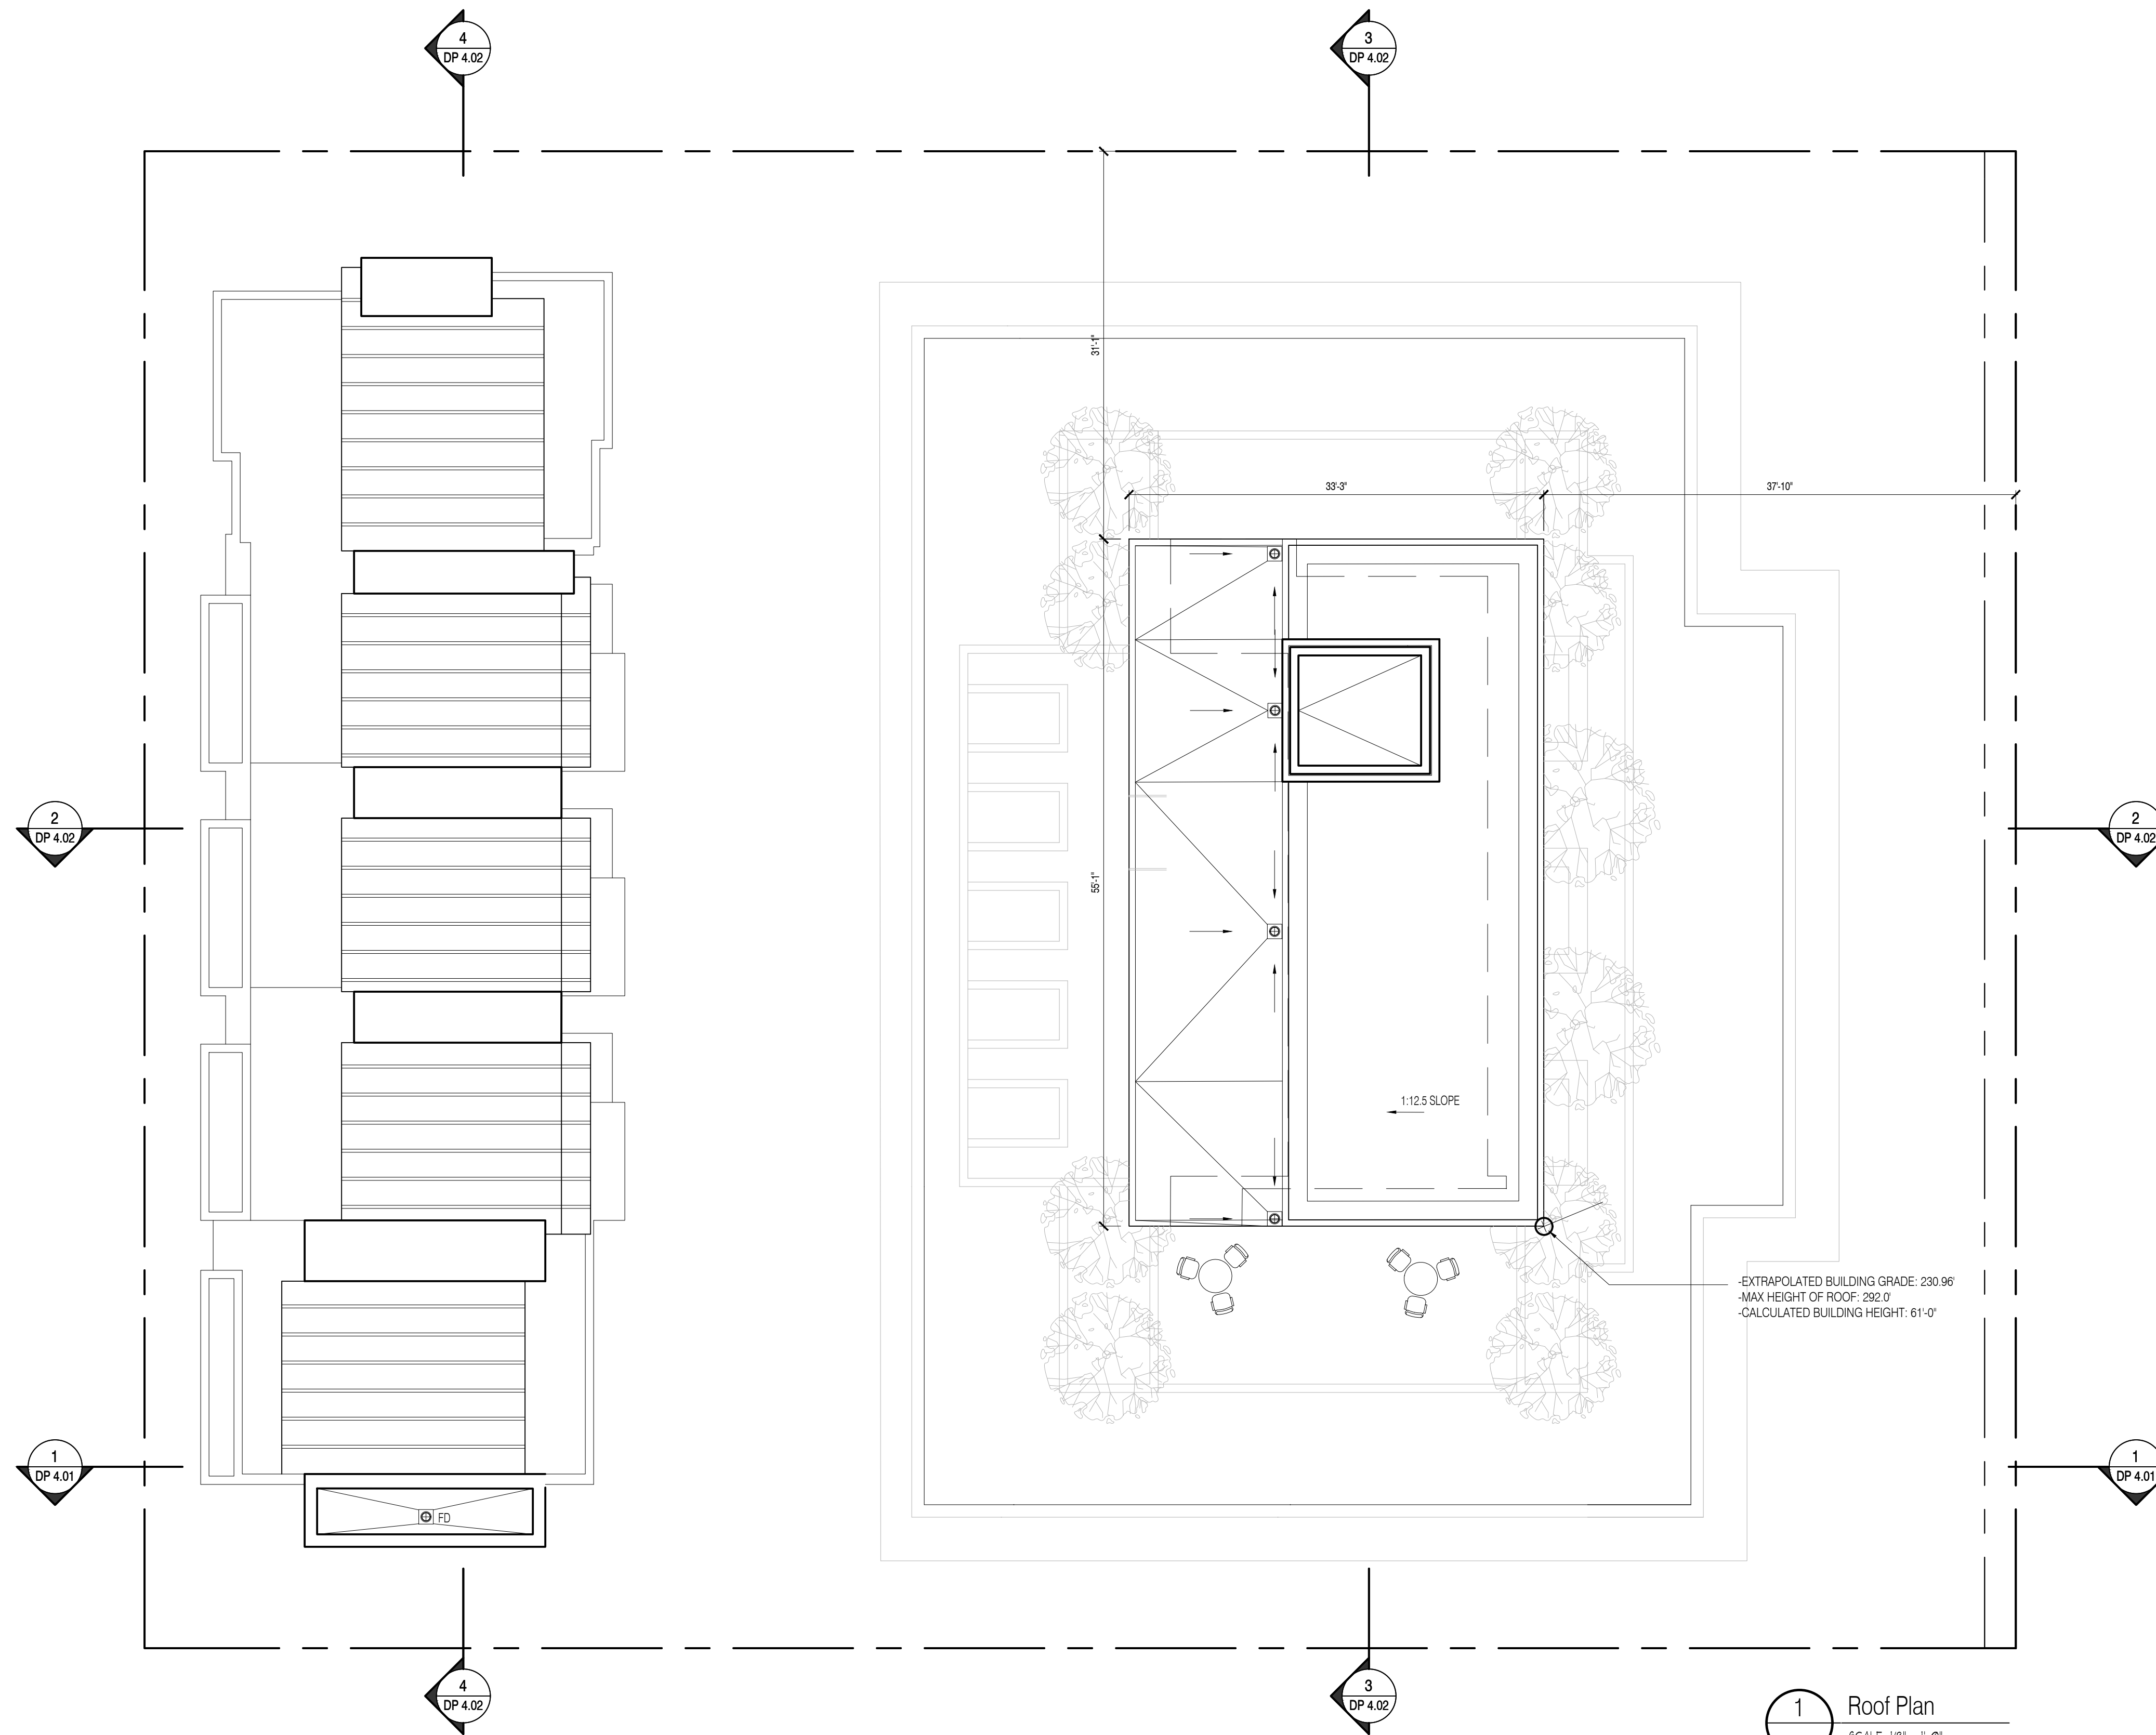

**1** Roof Plan  
SCALE: 1/8" = 1'-0"

SEAL:

PROJECT TITLE:  
**582 King Edward Ave.**  
582 - 588 King Edward Ave. W, Vancouver, BC

DRAWING TITLE:  
**Roof Plan**

SCALE: 1/8" = 1'-0" SHEET NO:  
**DP2.06**

Issued for Rezoning - Sept. 28, 2018

1806