


ASH STREET

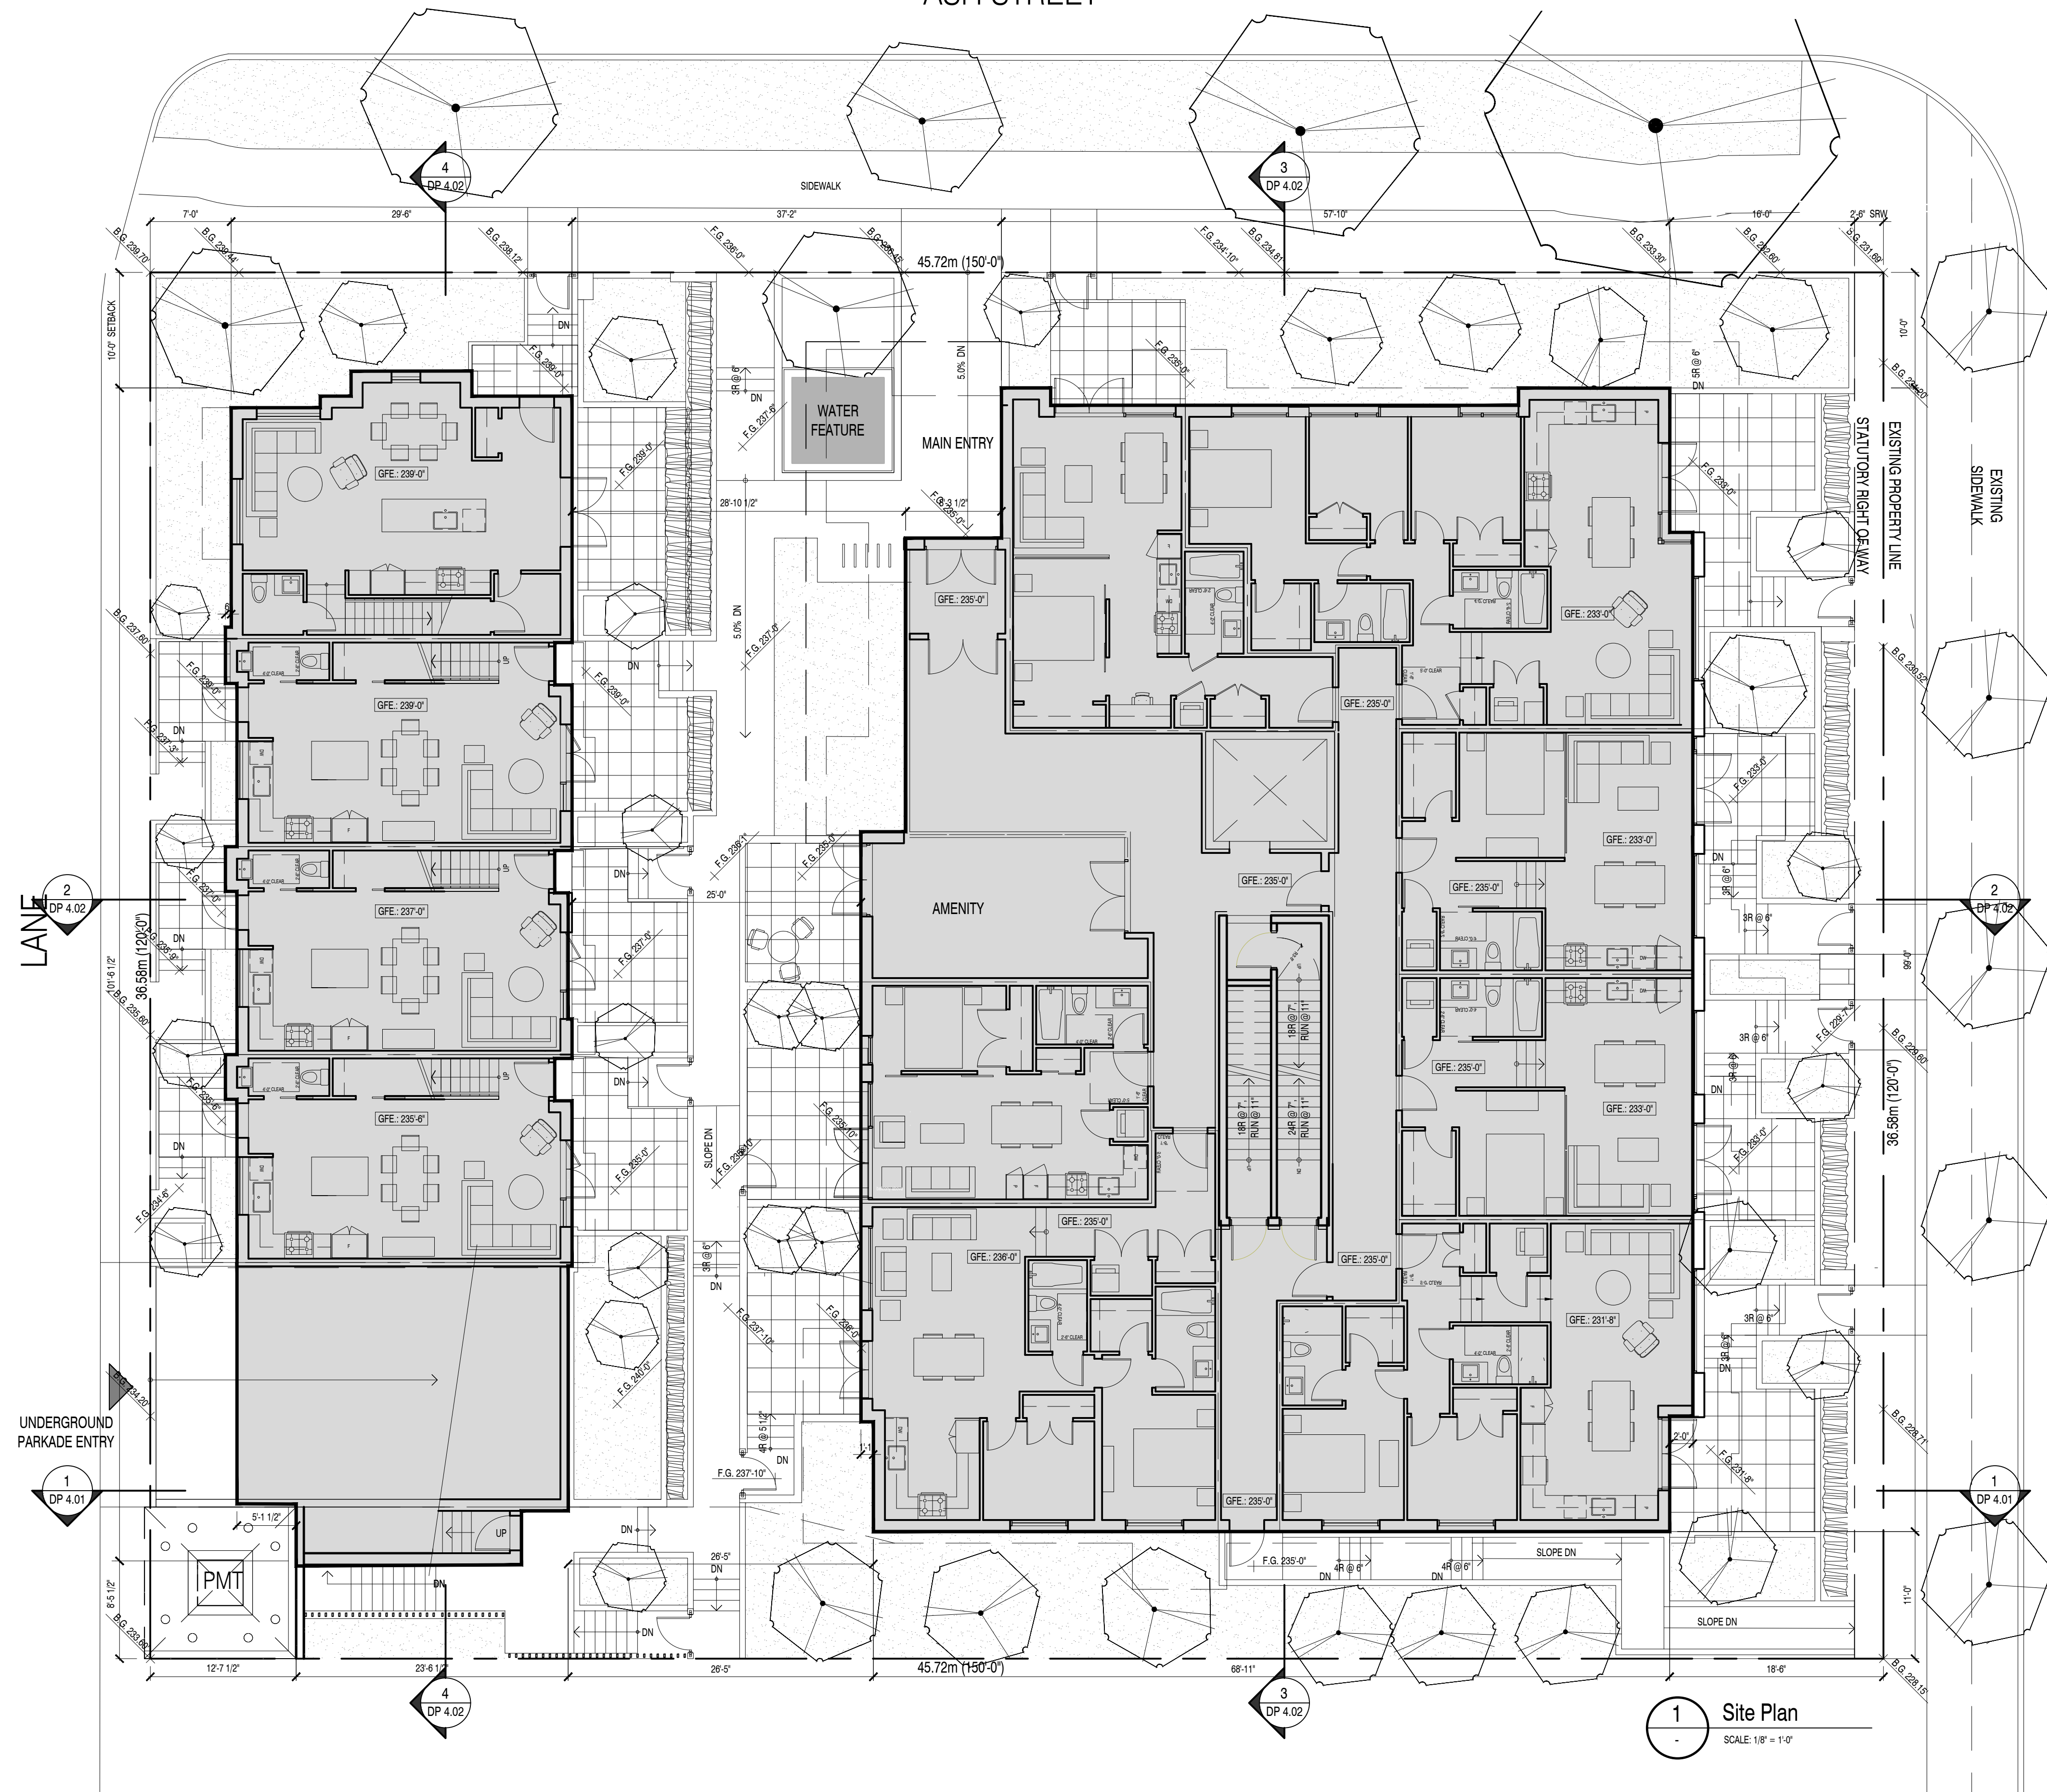

1 Site Plan
SCALE: 1/8" = 1'-0"


WEST KING EDWARD AVENUE

SEAL:

PROJECT TITLE:
582 King Edward Ave.
582 - 588 King Edward Ave. W., Vancouver, BC

1806

DRAWING TITLE:
Site Plan

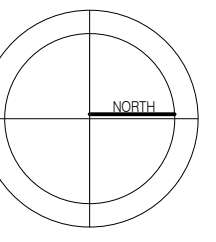

SCALE: 1/8" = 1'-0" SHEET NO:
DP1.02
DRAWN BY:
FILE NAME: