


CONSULTANT:
Consultant Name
Consultant Address

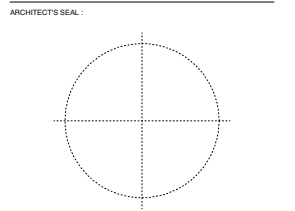

No.	Date	Issue Notes
1	11/09/21	REZONING APPLICATION

PROJECT:

MAIN & KEEFER


601-627 MAIN STREET
VANCOUVER, BC

DRAWING TITLE:


GROUND FL PLAN

JOB NO.: 04-02
DRAWN: CC, VK
DATE: SEPTEMBER 21, 2011
SCALE: 1/8" = 1'-0"
CHECKED: WTL

© Copyright reserved. This plan and design is and at all times remains the exclusive property of W. T. Leung Architects Inc. and cannot be used without the Architect's consent.
DRAWING NO.:

 

CONSULTANT:
Consultant Name
Consultant Address

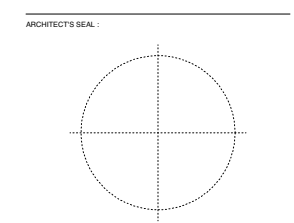

No.	Date	Issue Notes
1	11/09/21	REZONING APPLICATION

ISSUE:

PROJECT:

MAIN & KEEFER

601-627 MAIN STREET
VANCOUVER, BC


DRAWING TITLE:


2nd FLOOR PLAN

JOB NO.: **04-02**
DRAWN: **CC, VK**
DATE: **SEPTEMBER 21, 2011**
SCALE: **1/8" = 1'-0"**
CHECKED: **WTL**

© Copyright reserved. This plan and design is and at all times remains the exclusive property of W. T. Leung Architects Inc. and cannot be used without the Architects' consent.


DRAWING NO.:

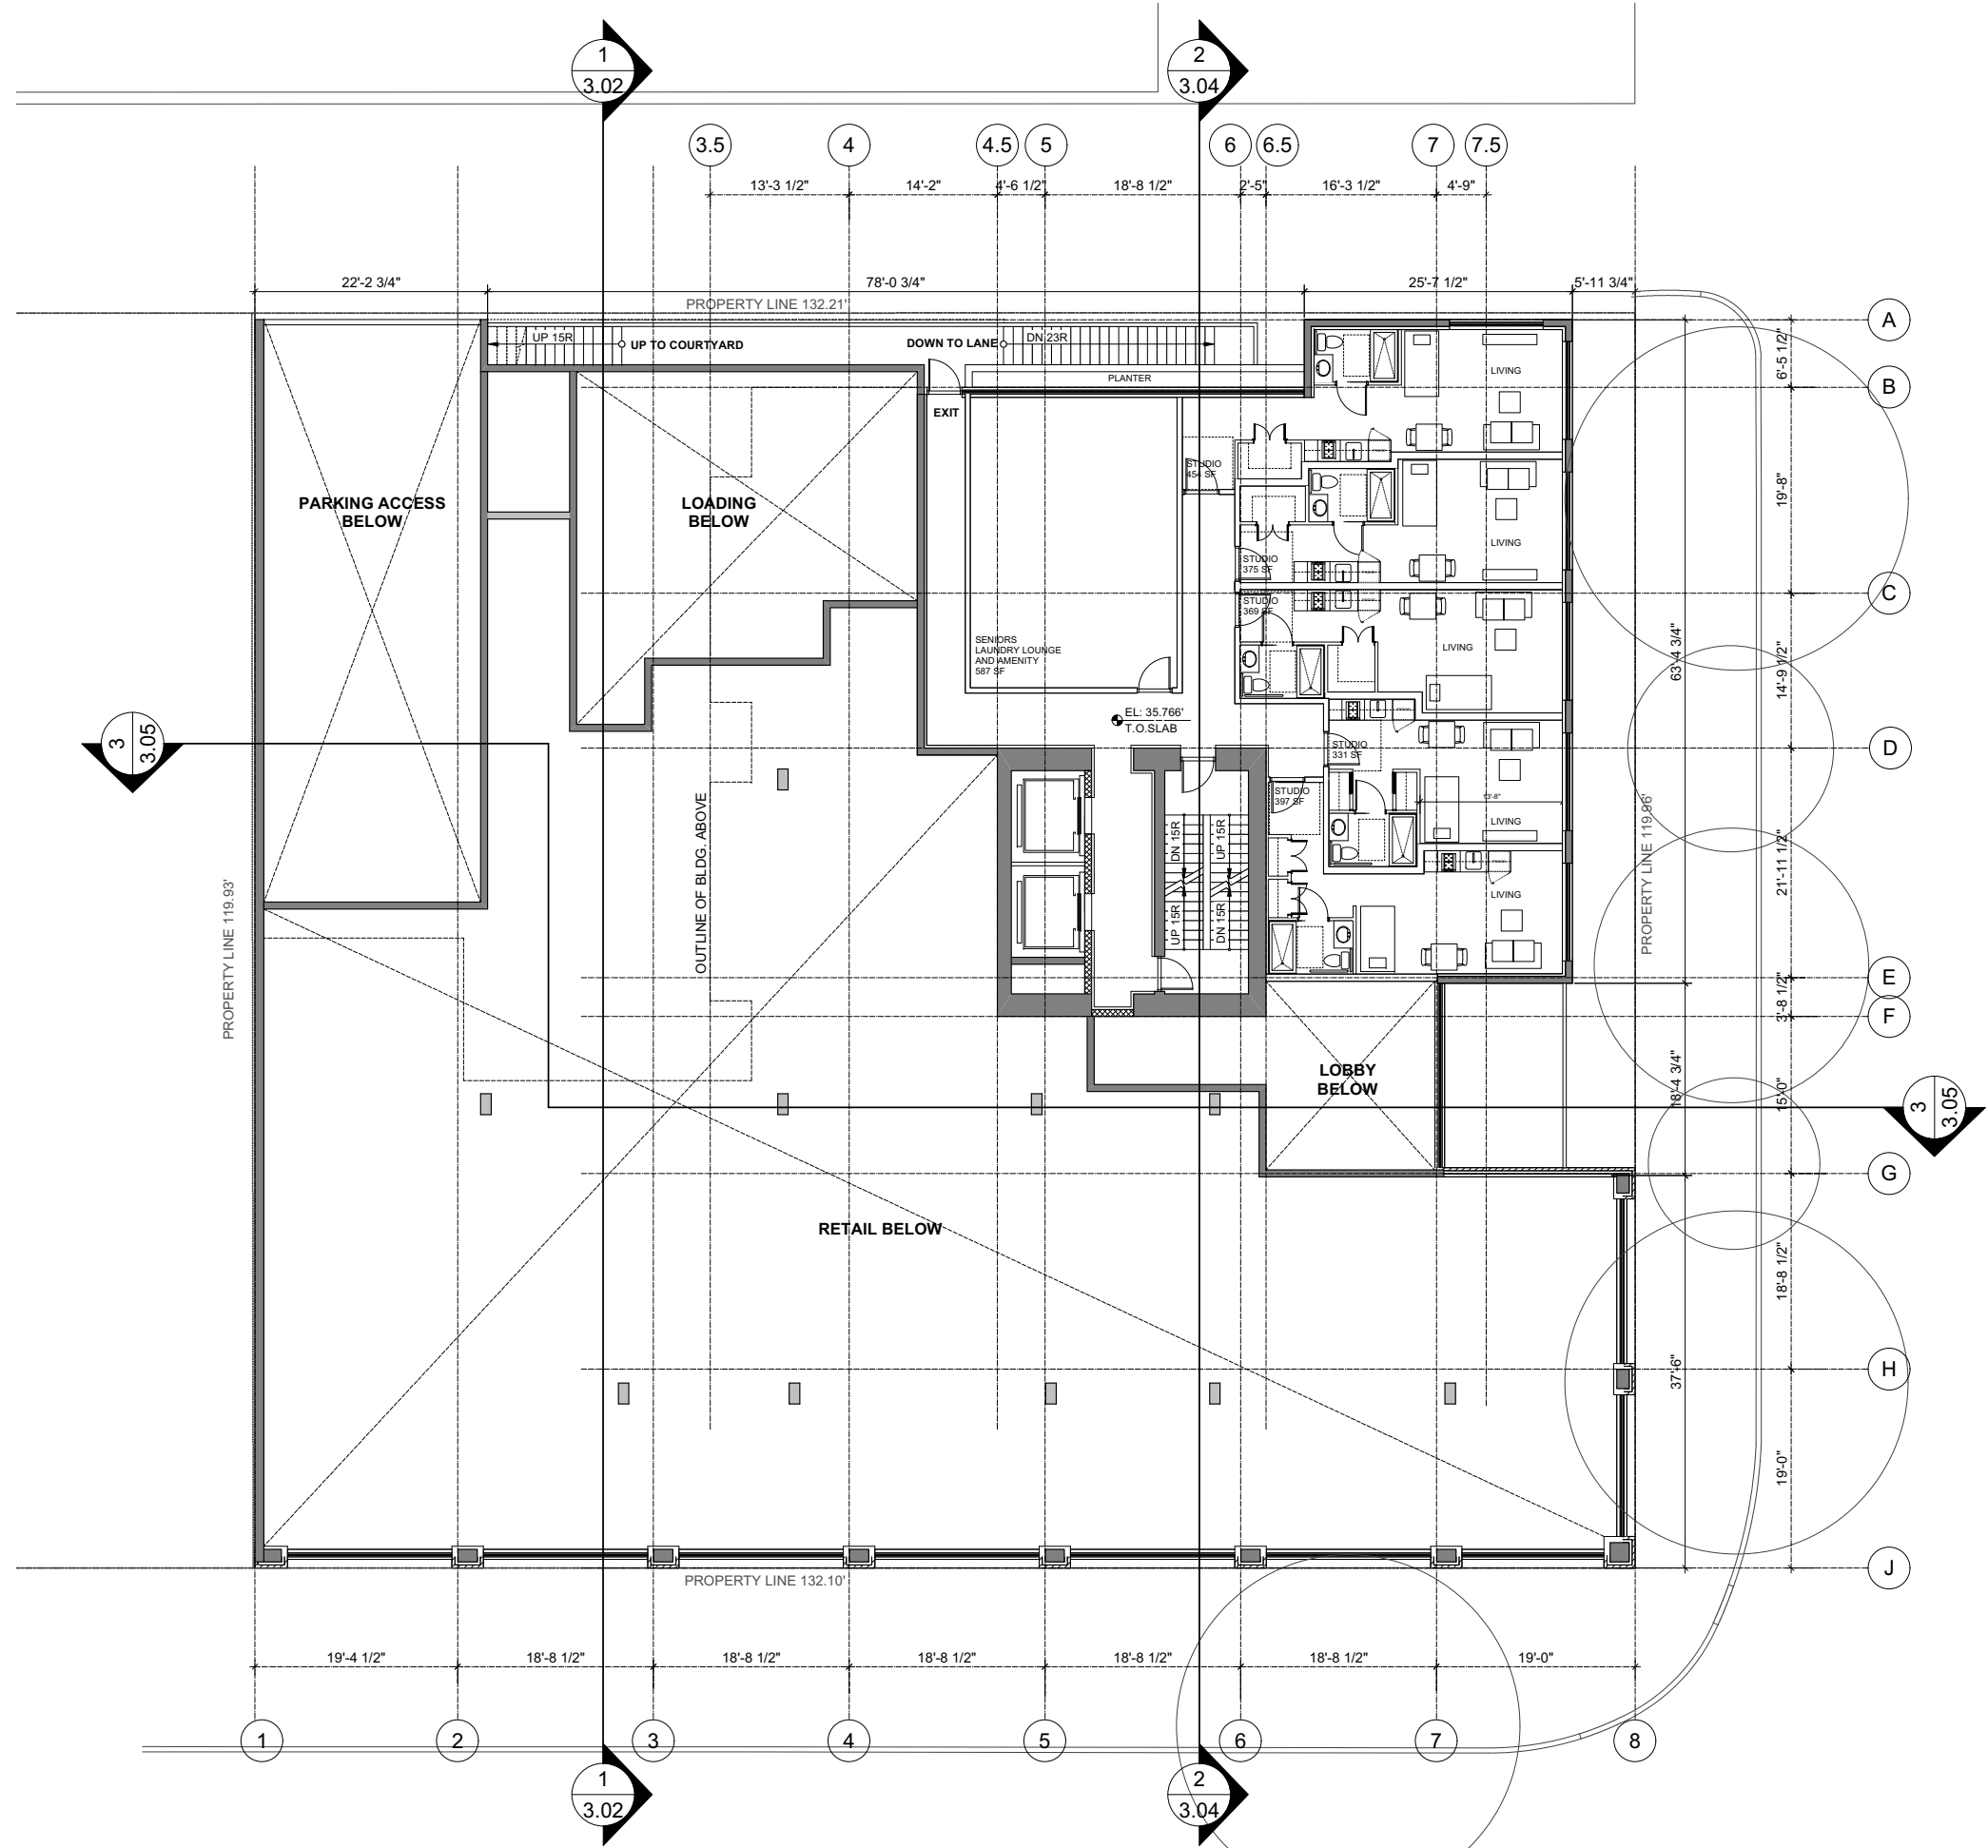

 

CONSULTANT:
Consultant Name
Consultant Address

ARCHITECT'S SEAL:

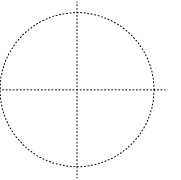

No.	Date	Issue Notes
1	11/09/21	REZONING APPLICATION

PROJECT:

MAIN & KEEFER

601-627 MAIN STREET
VANCOUVER, BC


DRAWING TITLE:

3rd FLOOR PLAN

JOB NO.: **04-02**
DRAWN: **CC, VK**
DATE: **SEPTEMBER 21, 2011**
SCALE: **1/8" = 1'-0"**
CHECKED: **WTL**

© Copyright reserved. This plan and design is and at all times remains the exclusive property of W. T. Leung Architects Inc. and cannot be used without the Architects' consent.


DRAWING NO.:

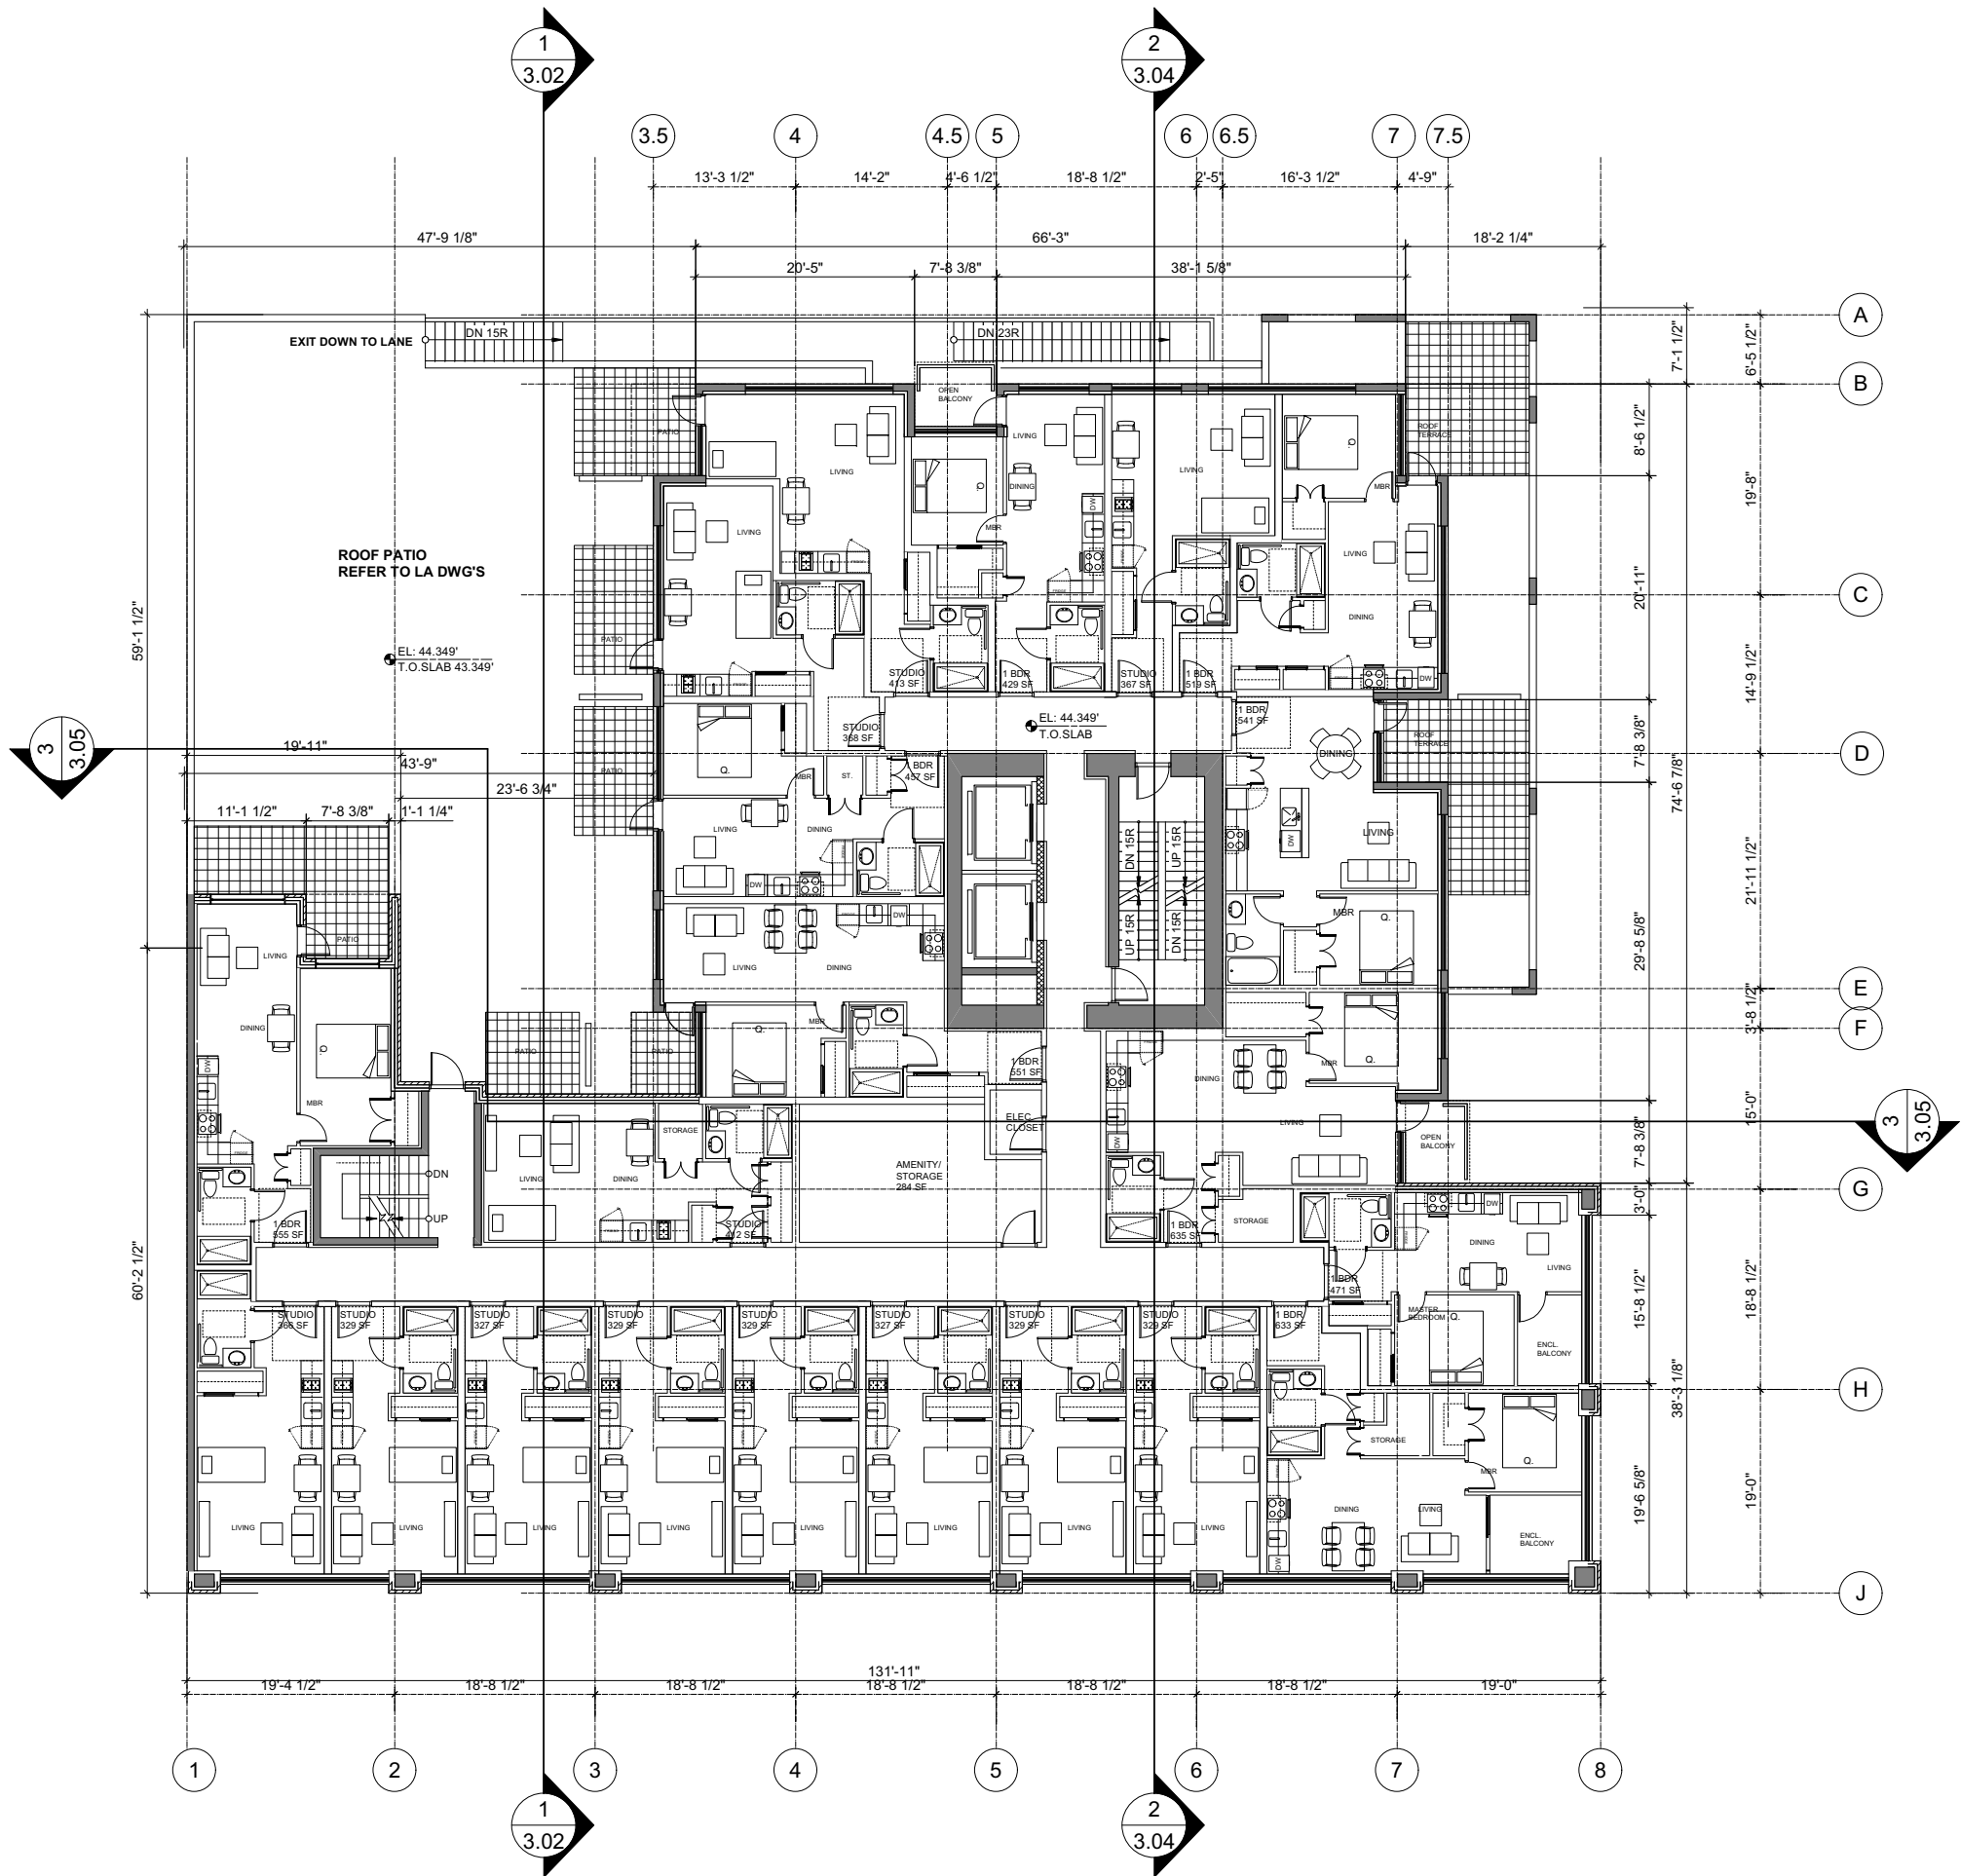



CONSULTANT:
Consultant Name
Consultant Address

ARCHITECT'S SEAL:

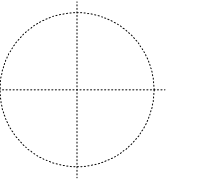

No.	Date	Issue Notes
1	11/09/21	REZONING APPLICATION

PROJECT:

MAIN & KEEFER

601-627 MAIN STREET
VANCOUVER, BC


DRAWING TITLE:


4-7th FLOOR PLAN

JOB NO.: **04-02**
DRAWN: **CC, VK**
DATE: **SEPTEMBER 21, 2011**
SCALE: **1/8" = 1'-0"**
CHECKED: **WTL**

© Copyright reserved. This plan and design is and at all times remains the exclusive property of W. T. Leung Architects Inc. and cannot be used without the Architect's consent.


DRAWING NO.:

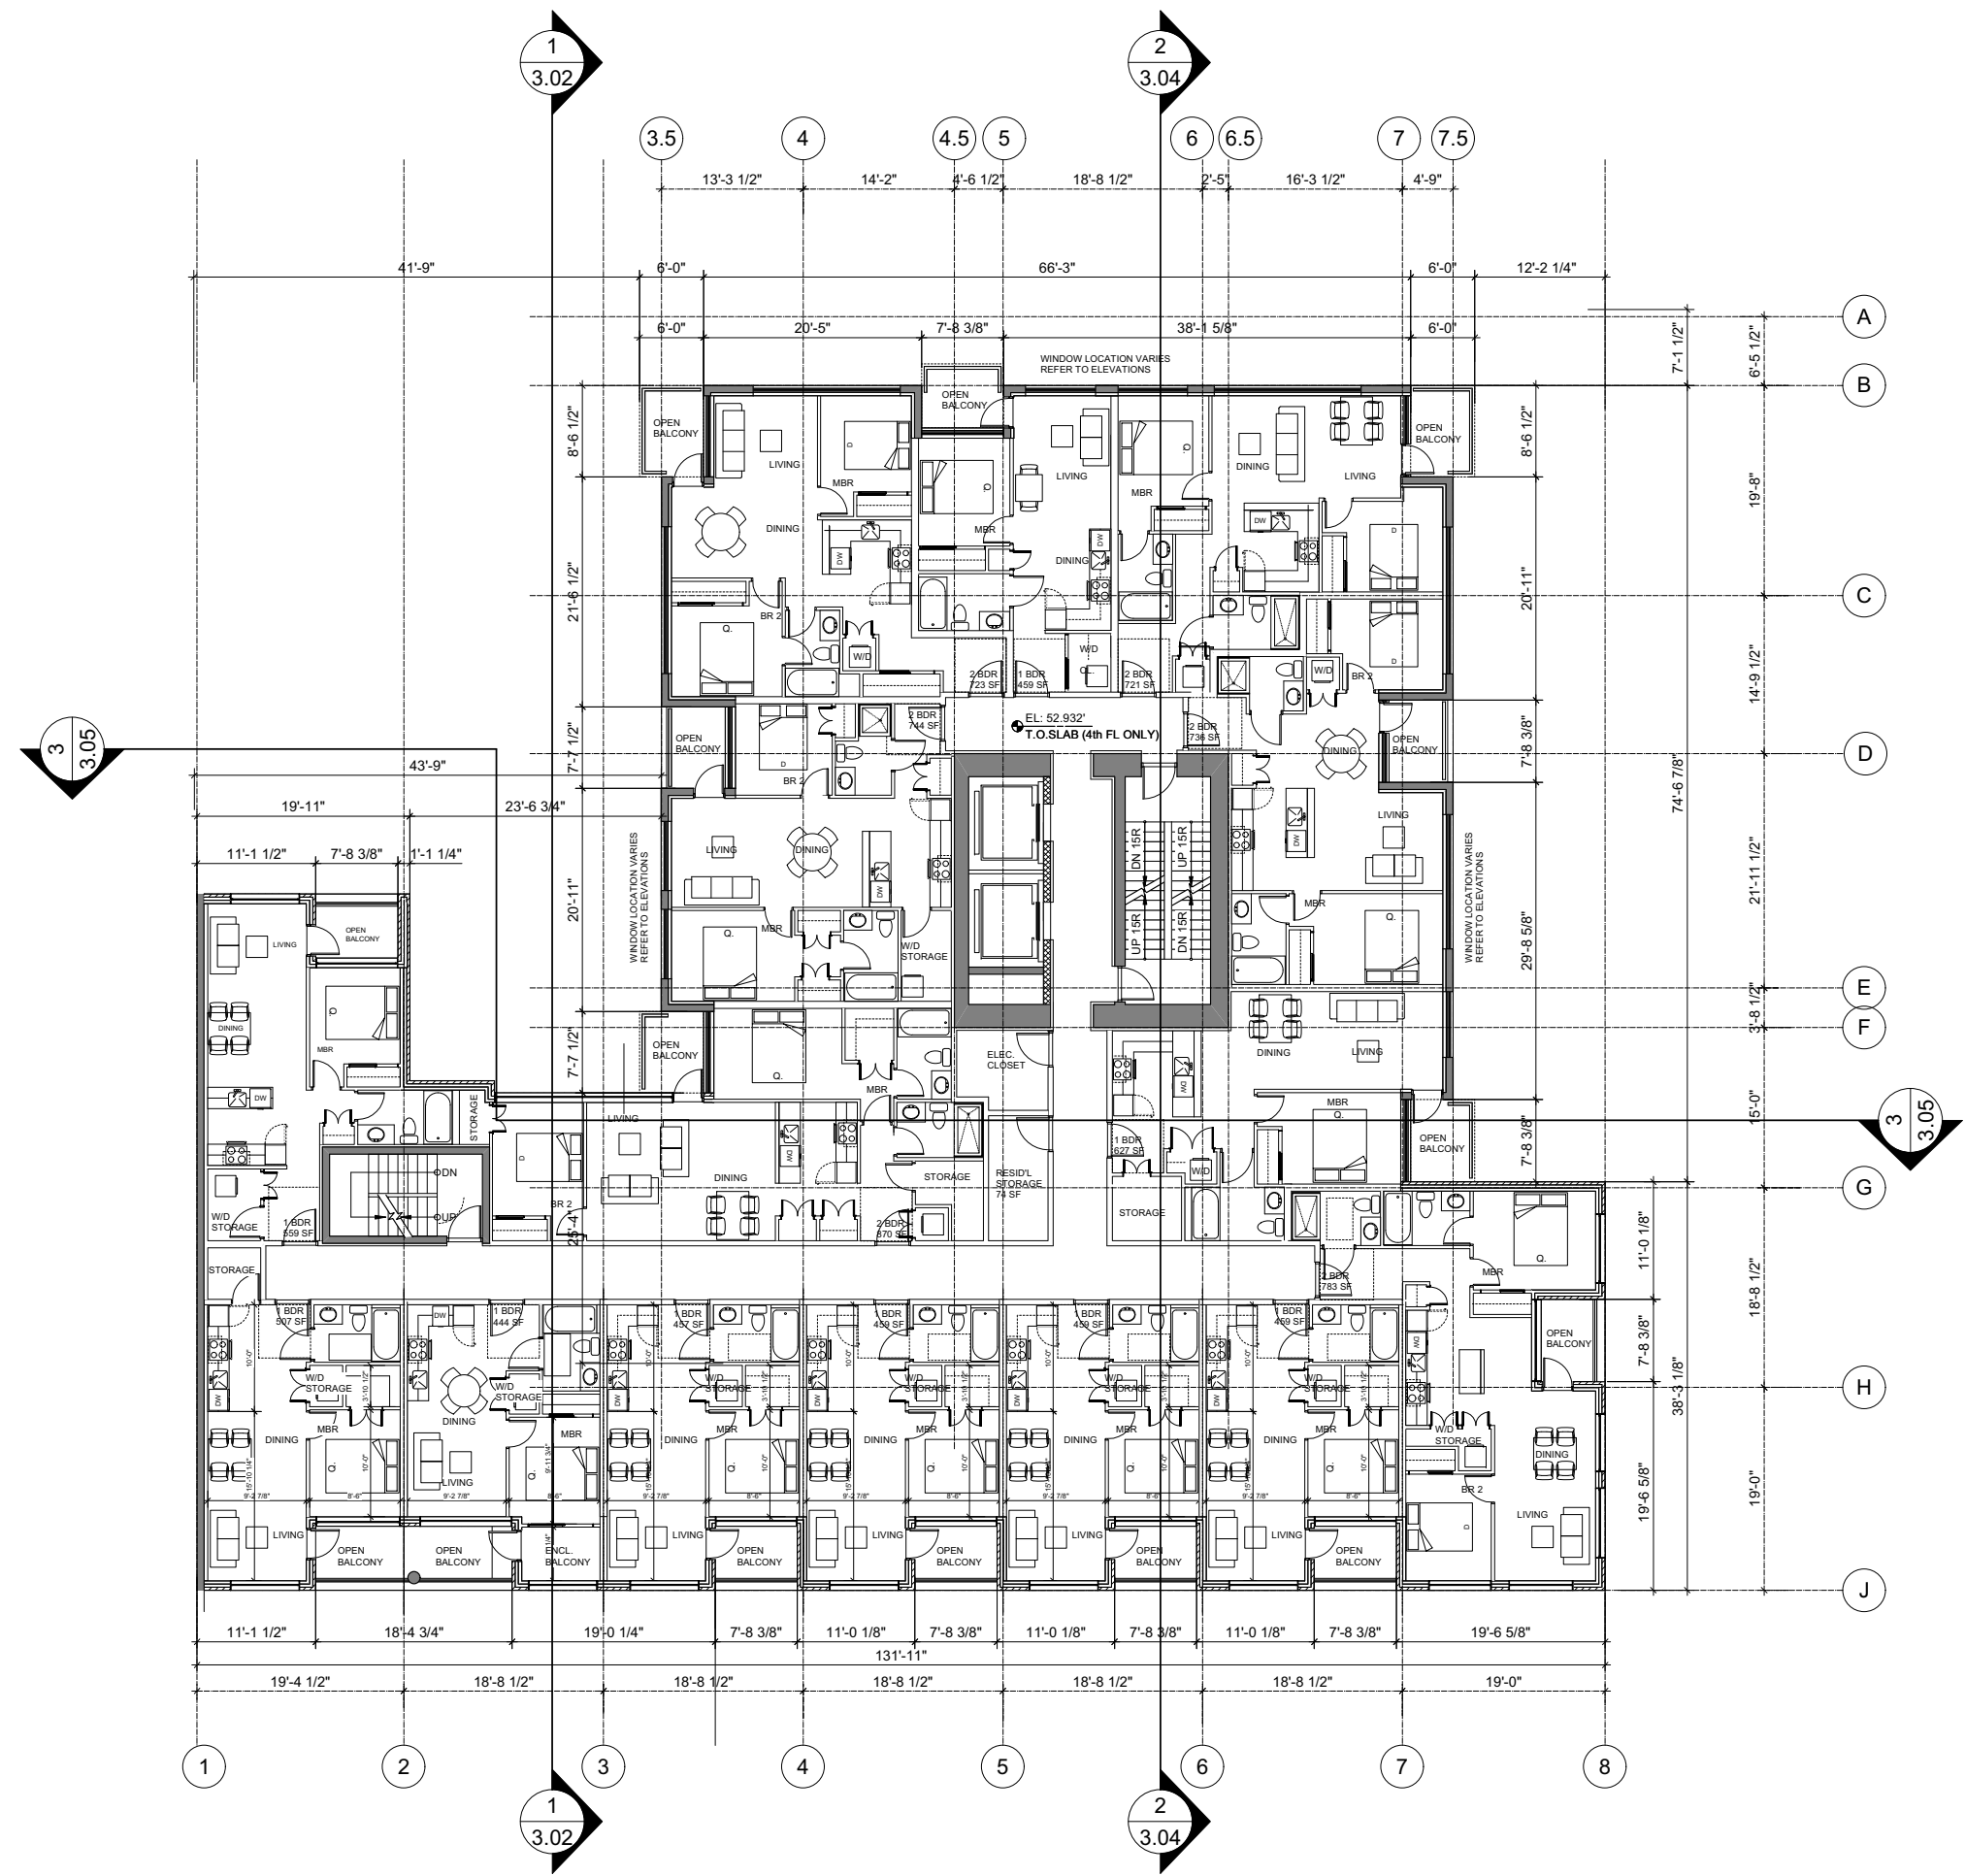

 

CONSULTANT:
Consultant Name
Consultant Address

ARCHITECT'S SEAL:

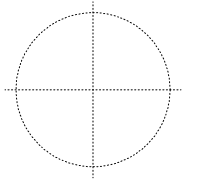

No.	Date	Issue Notes
1	11/09/21	REZONING APPLICATION

PROJECT:

MAIN & KEEFER

601-627 MAIN STREET
VANCOUVER, BC


DRAWING TITLE:

8th FLOOR PLAN

JOB NO.: **04-02**
DRAWN: **CC, VK**
DATE: **SEPTEMBER 21, 2011**
SCALE: **1/8" = 1'-0"**
CHECKED: **WTL**

© Copyright reserved. This plan and design is and at all times remains the exclusive property of W. T. Leung Architects Inc. and cannot be used without the Architects' consent.


DRAWING NO.:

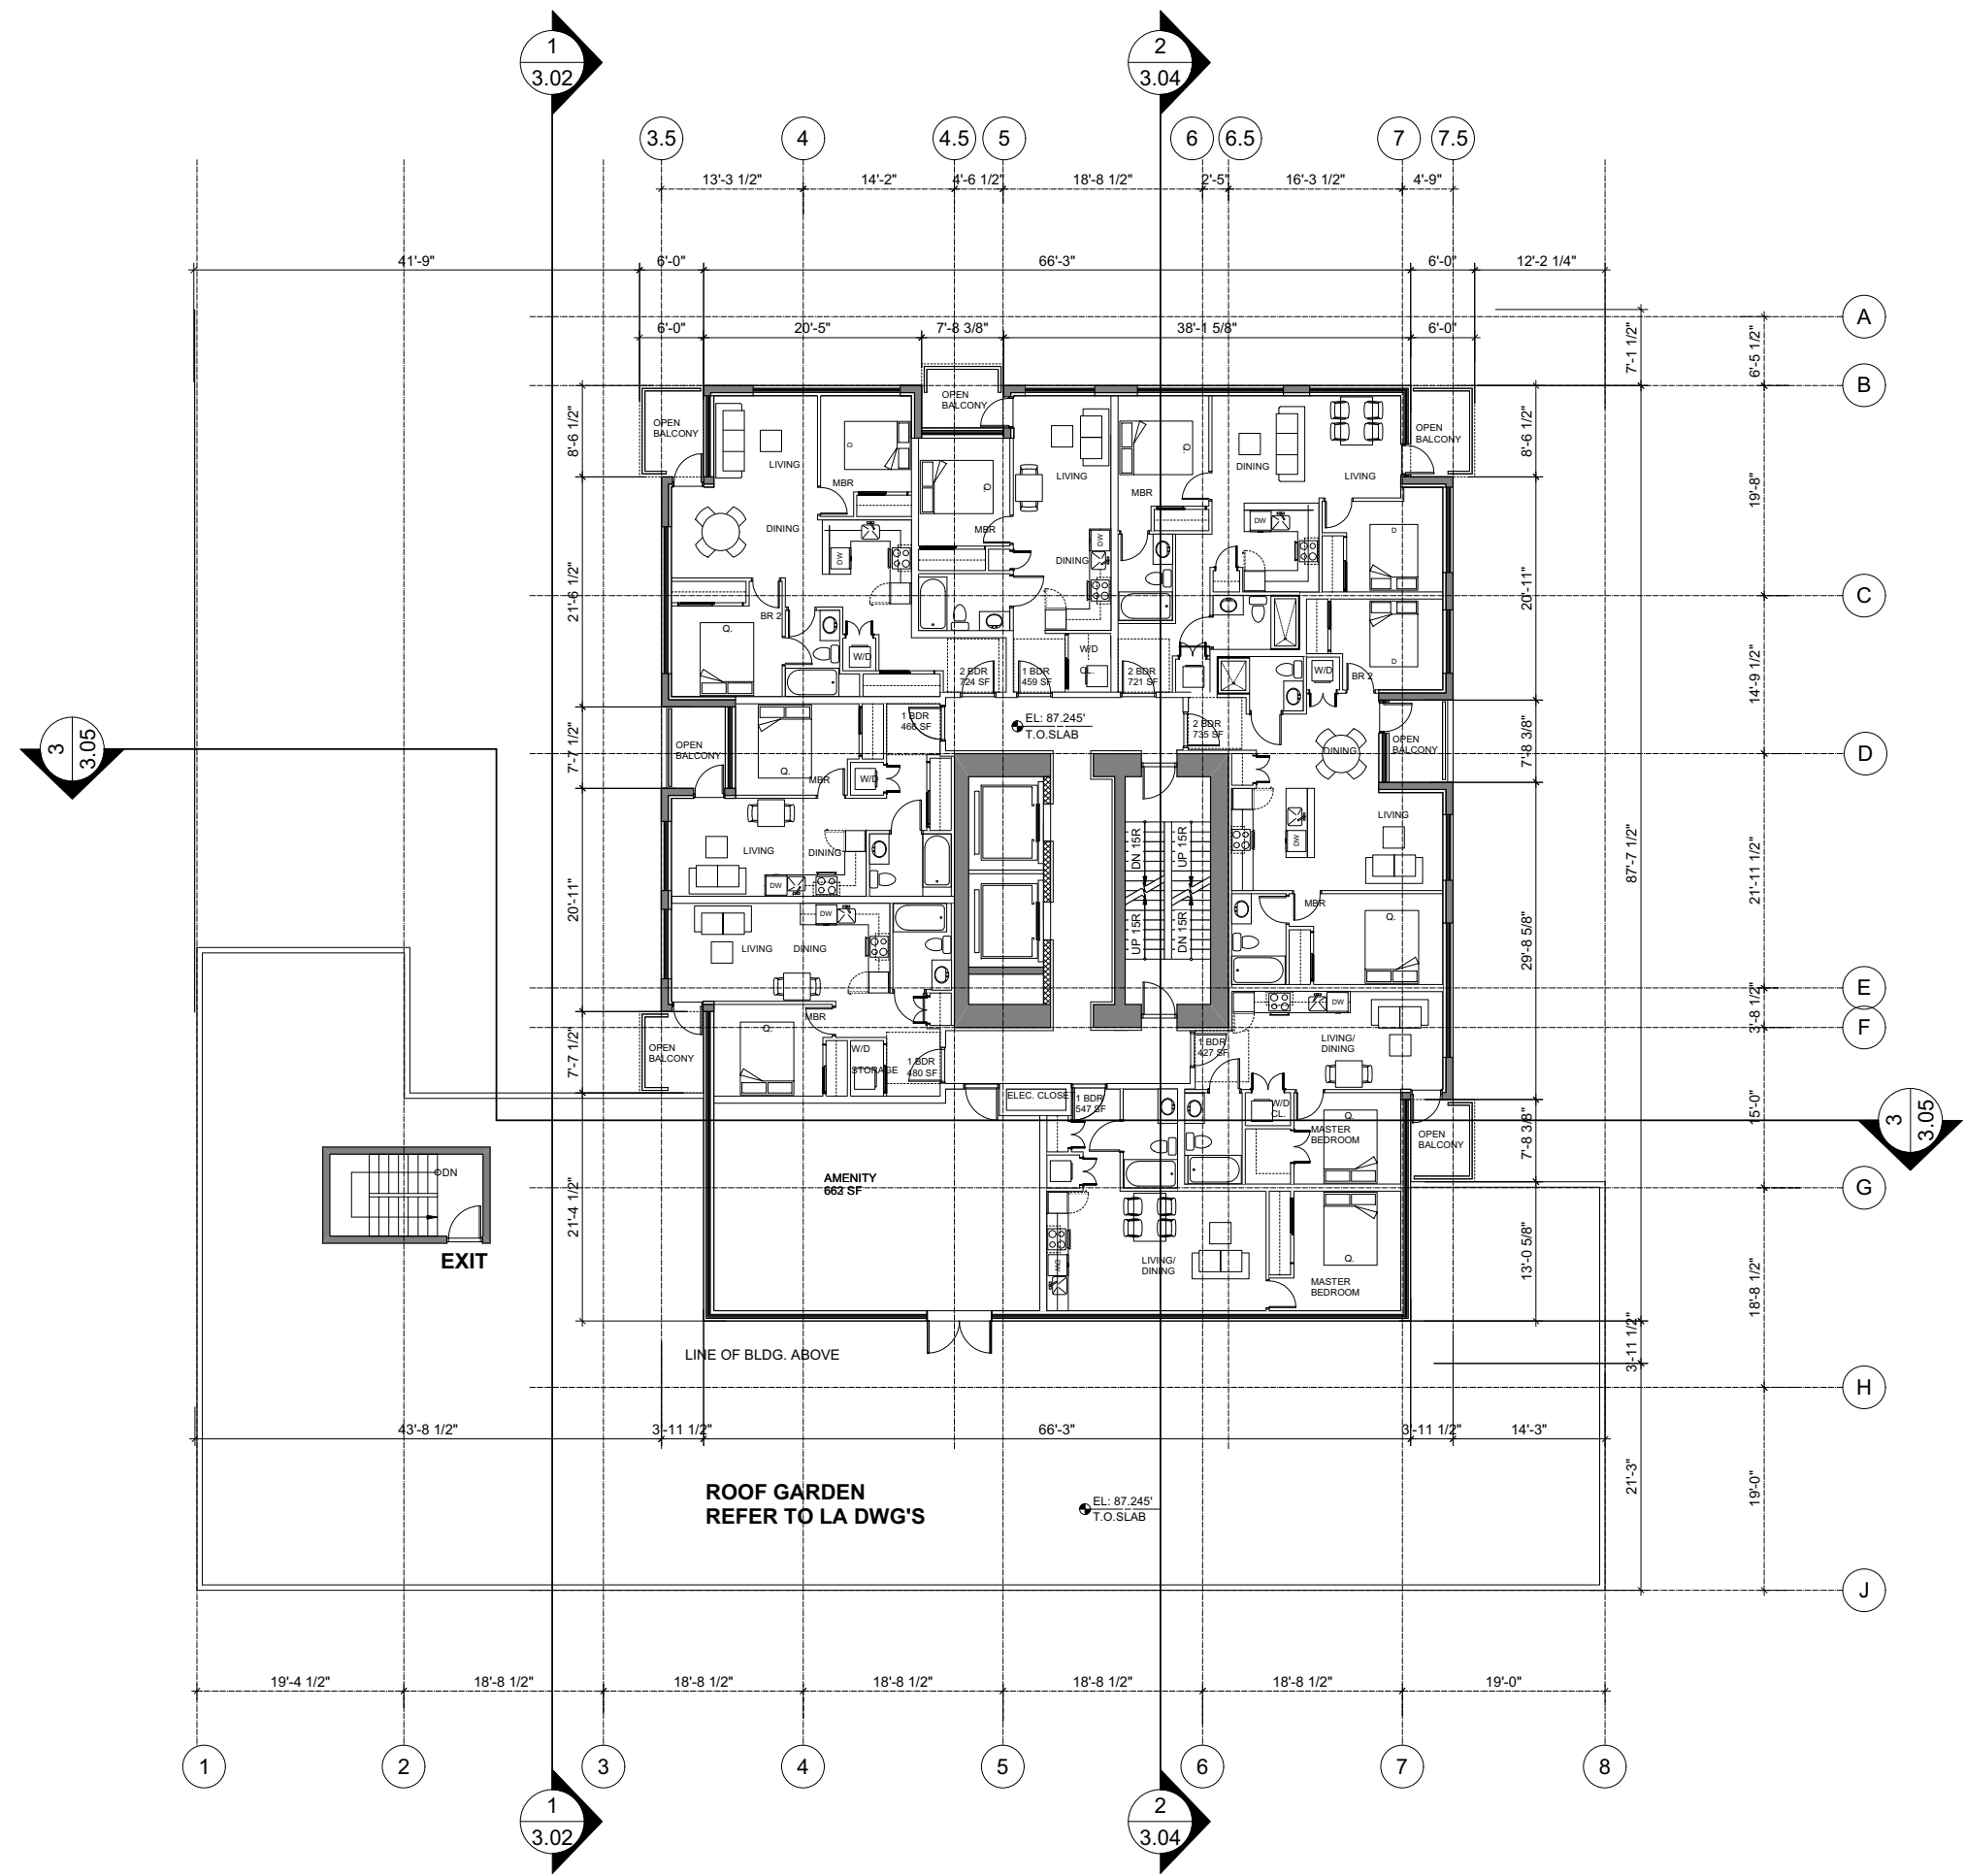



CONSULTANT:
Consultant Name
Consultant Address

ARCHITECT'S SEAL:

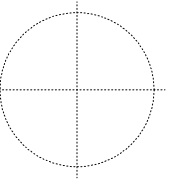

No.	Date	Issue Notes
1	11/09/21	REZONING APPLICATION

No.	Date	Issue Notes
1	11/09/21	REZONING APPLICATION

ISSUE:

PROJECT:

MAIN & KEEFER

601-627 MAIN STREET
VANCOUVER, BC

DRAWING TITLE:

9-11th FLOOR PLAN

JOB NO.: **04-02**

DRAWN: **CC, VK**

DATE: **SEPTEMBER 21, 2011**

SCALE: **1/8" = 1'-0"**


CHECKED: **WTL**

© Copyright reserved. This plan and design is and at all times remains the exclusive property of W. T. Leung Architects Inc. and cannot be used without the Architects' consent.

DRAWING NO.:


A-2.08

of
Total Sheets

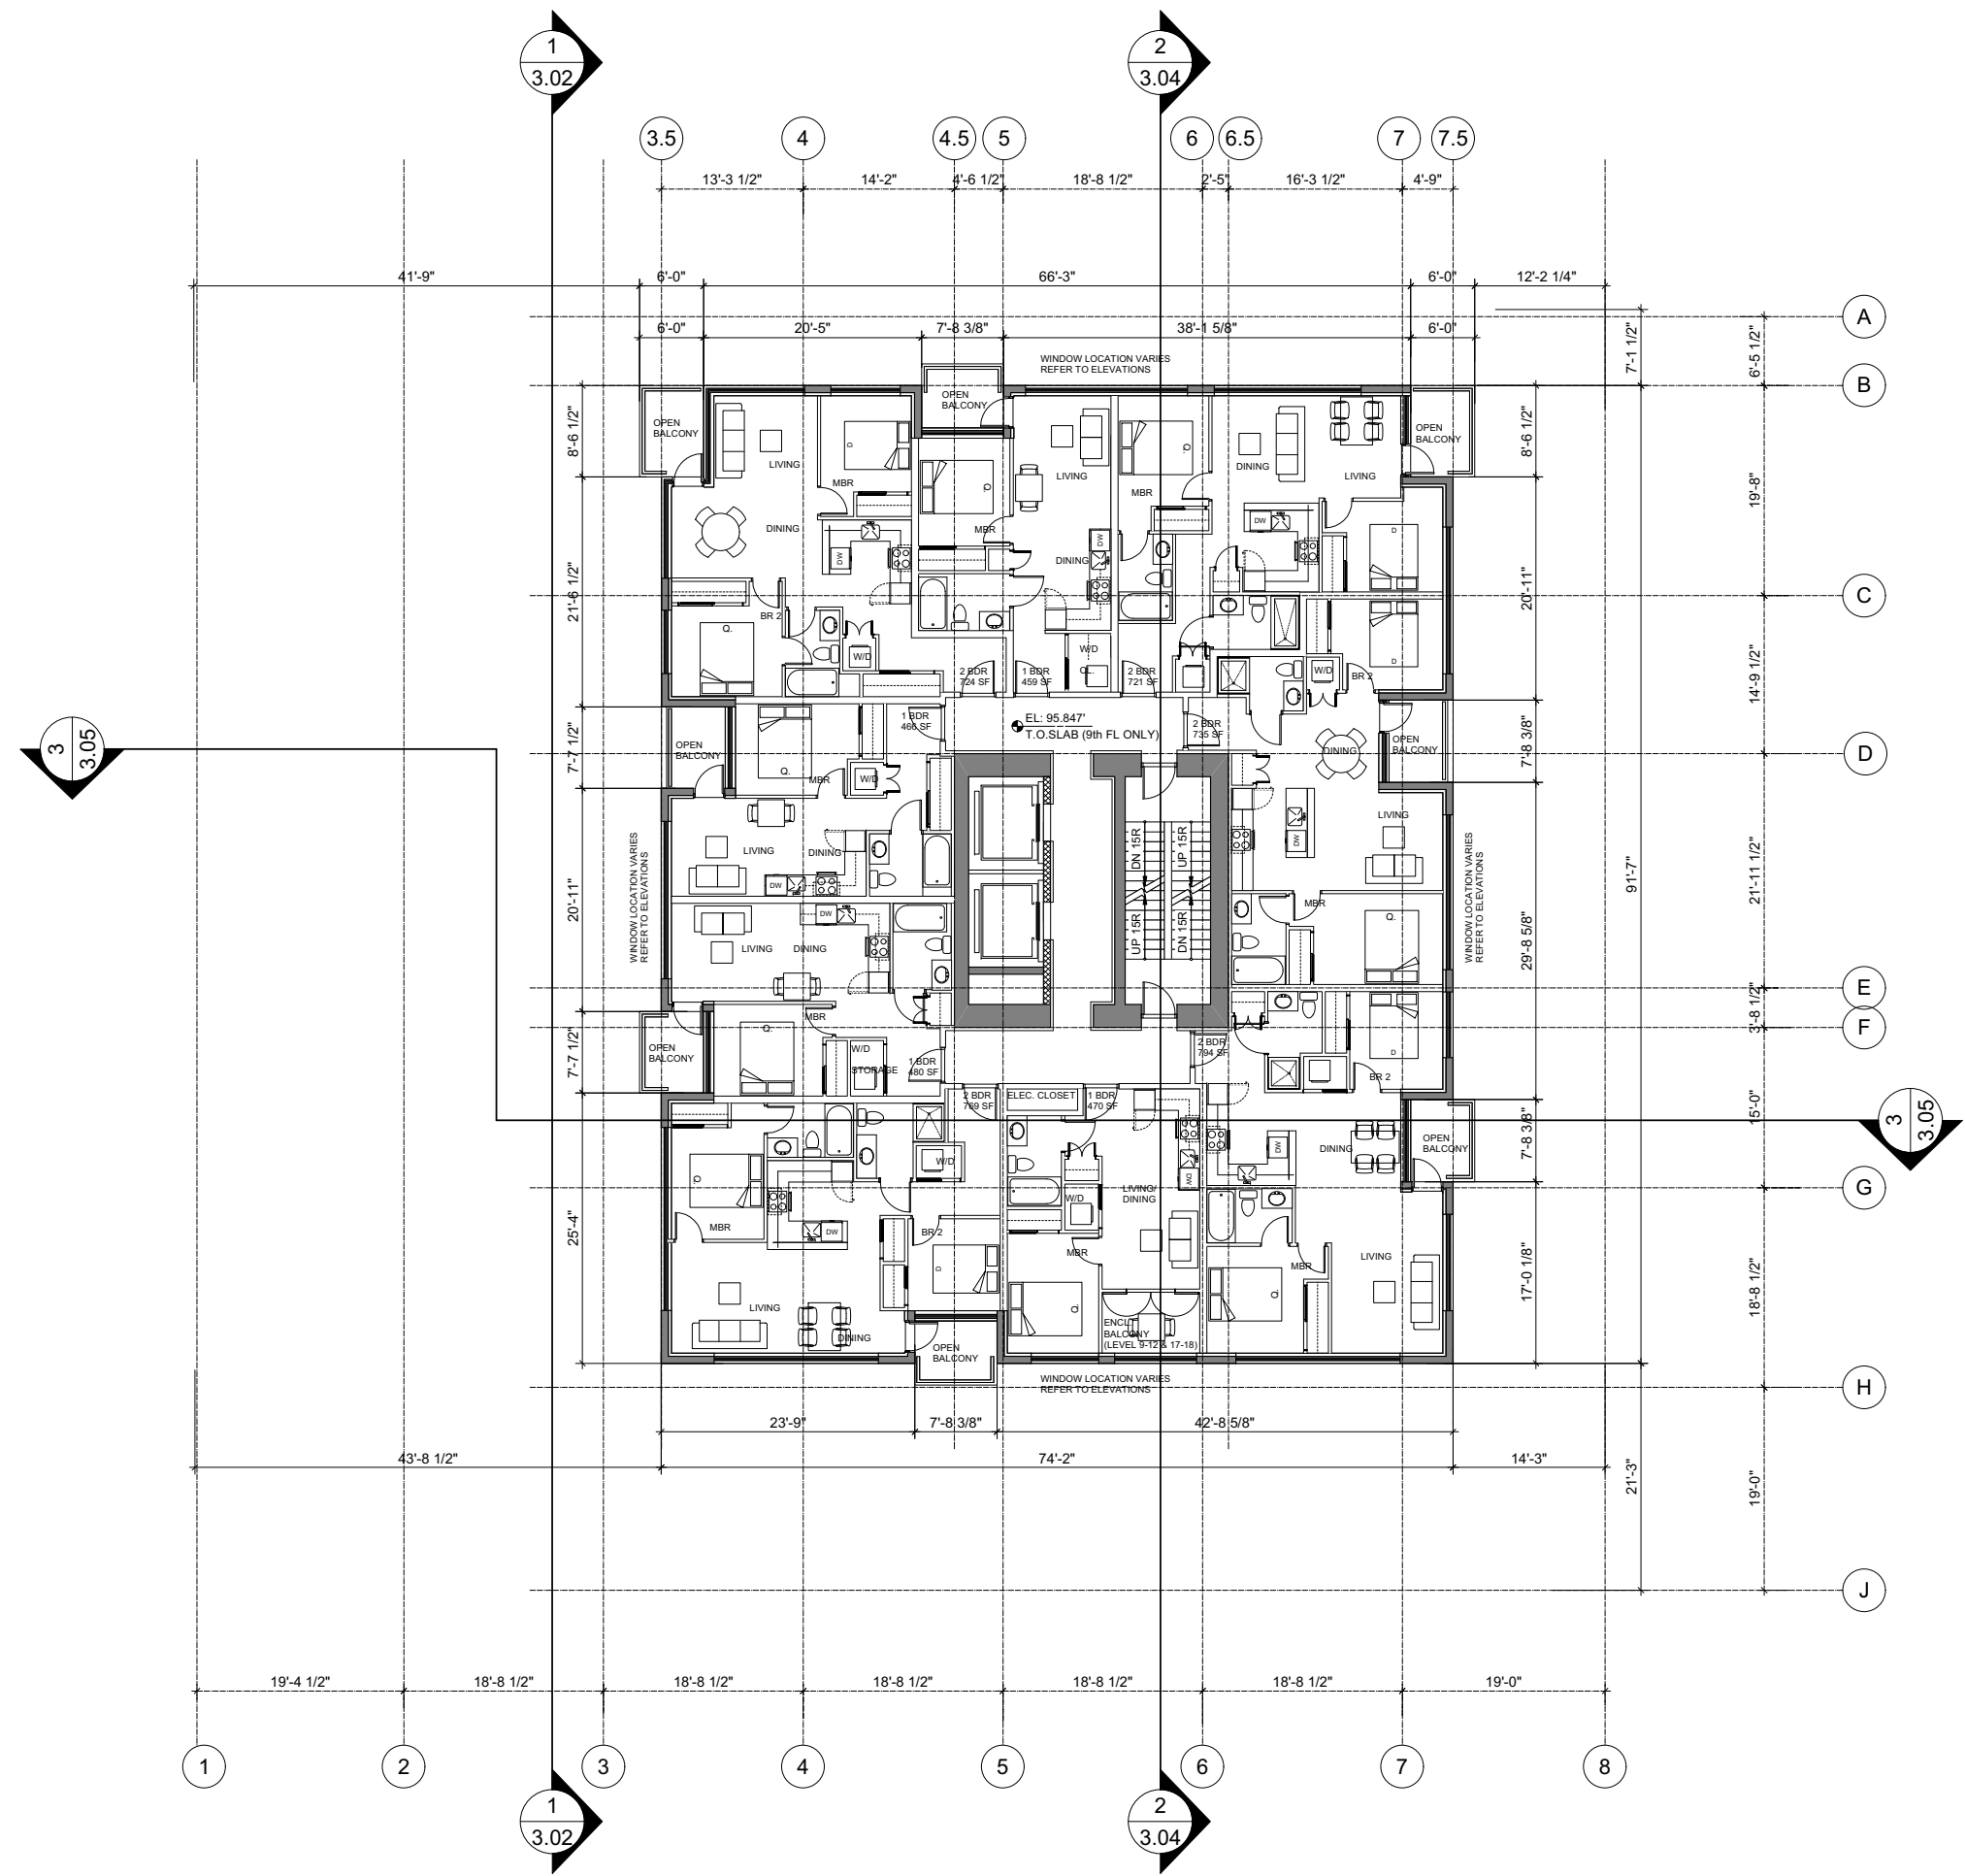



CONSULTANT:
Consultant Name
Consultant Address

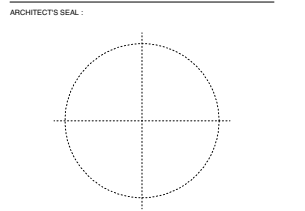

No.	Date	Issue Notes
1	11/09/21	REZONING APPLICATION

PROJECT:

MAIN & KEEFER

601-627 MAIN STREET
VANCOUVER, BC


DRAWING TITLE:


**12-15th FLOOR
PLAN**

JOB NO.: **04-02**
DRAWN: **CC, VK**
DATE: **SEPTEMBER 21, 2011**
SCALE: **1/8" = 1'-0"**
CHECKED: **WTL**

© Copyright reserved. This plan and design is and at all times remains the exclusive property of W. T. Leung Architects Inc. and cannot be used without the Architects' consent.


DRAWING NO.:

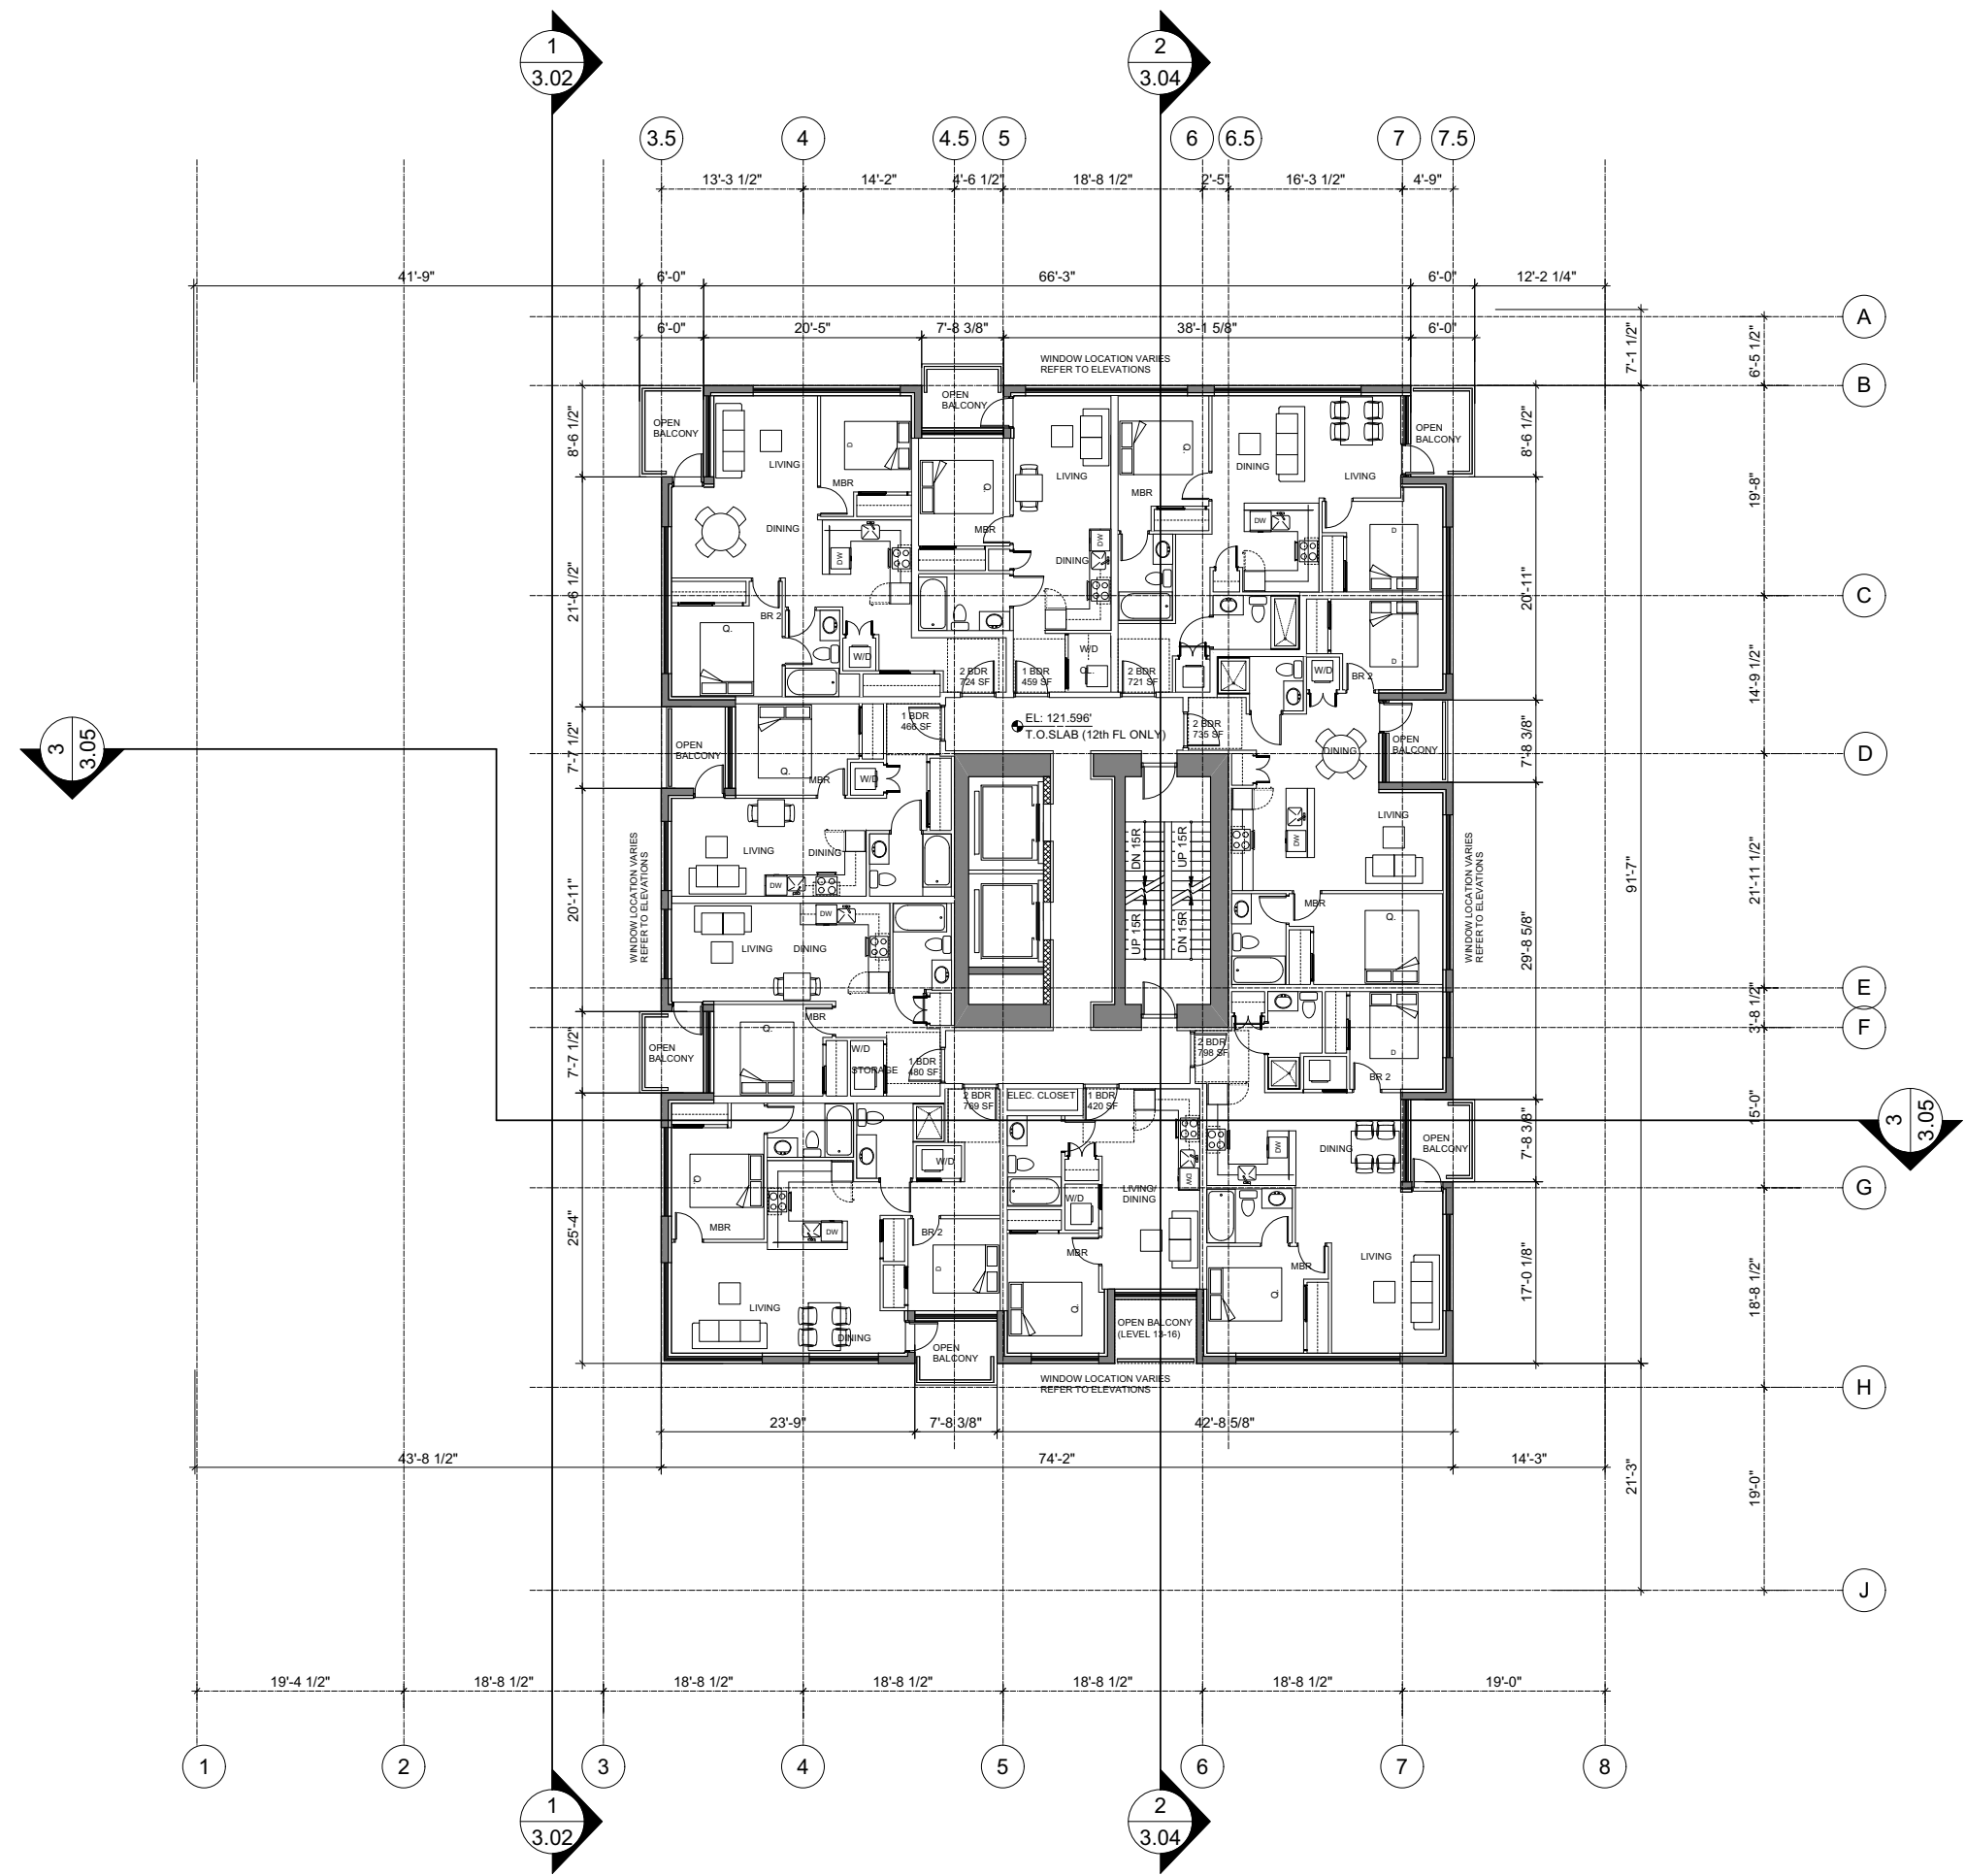

 

CONSULTANT:
Consultant Name
Consultant Address

ARCHITECT'S SEAL:

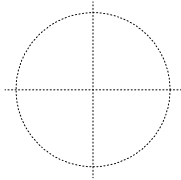

No.	Date	Issue Notes
1	11/09/21	REZONING APPLICATION

PROJECT:

MAIN & KEEFER

601-627 MAIN STREET
VANCOUVER, BC


DRAWING TITLE:


16-17th FLOOR PLAN

JOB NO.: **04-02**
DRAWN: **CC, VK**
DATE: **SEPTEMBER 21, 2011**
SCALE: **1/8" = 1'-0"**
CHECKED: **WTL**

© Copyright reserved. This plan and design is and at all times remains the exclusive property of W. T. Leung Architects Inc. and cannot be used without the Architects' consent.


DRAWING NO.:

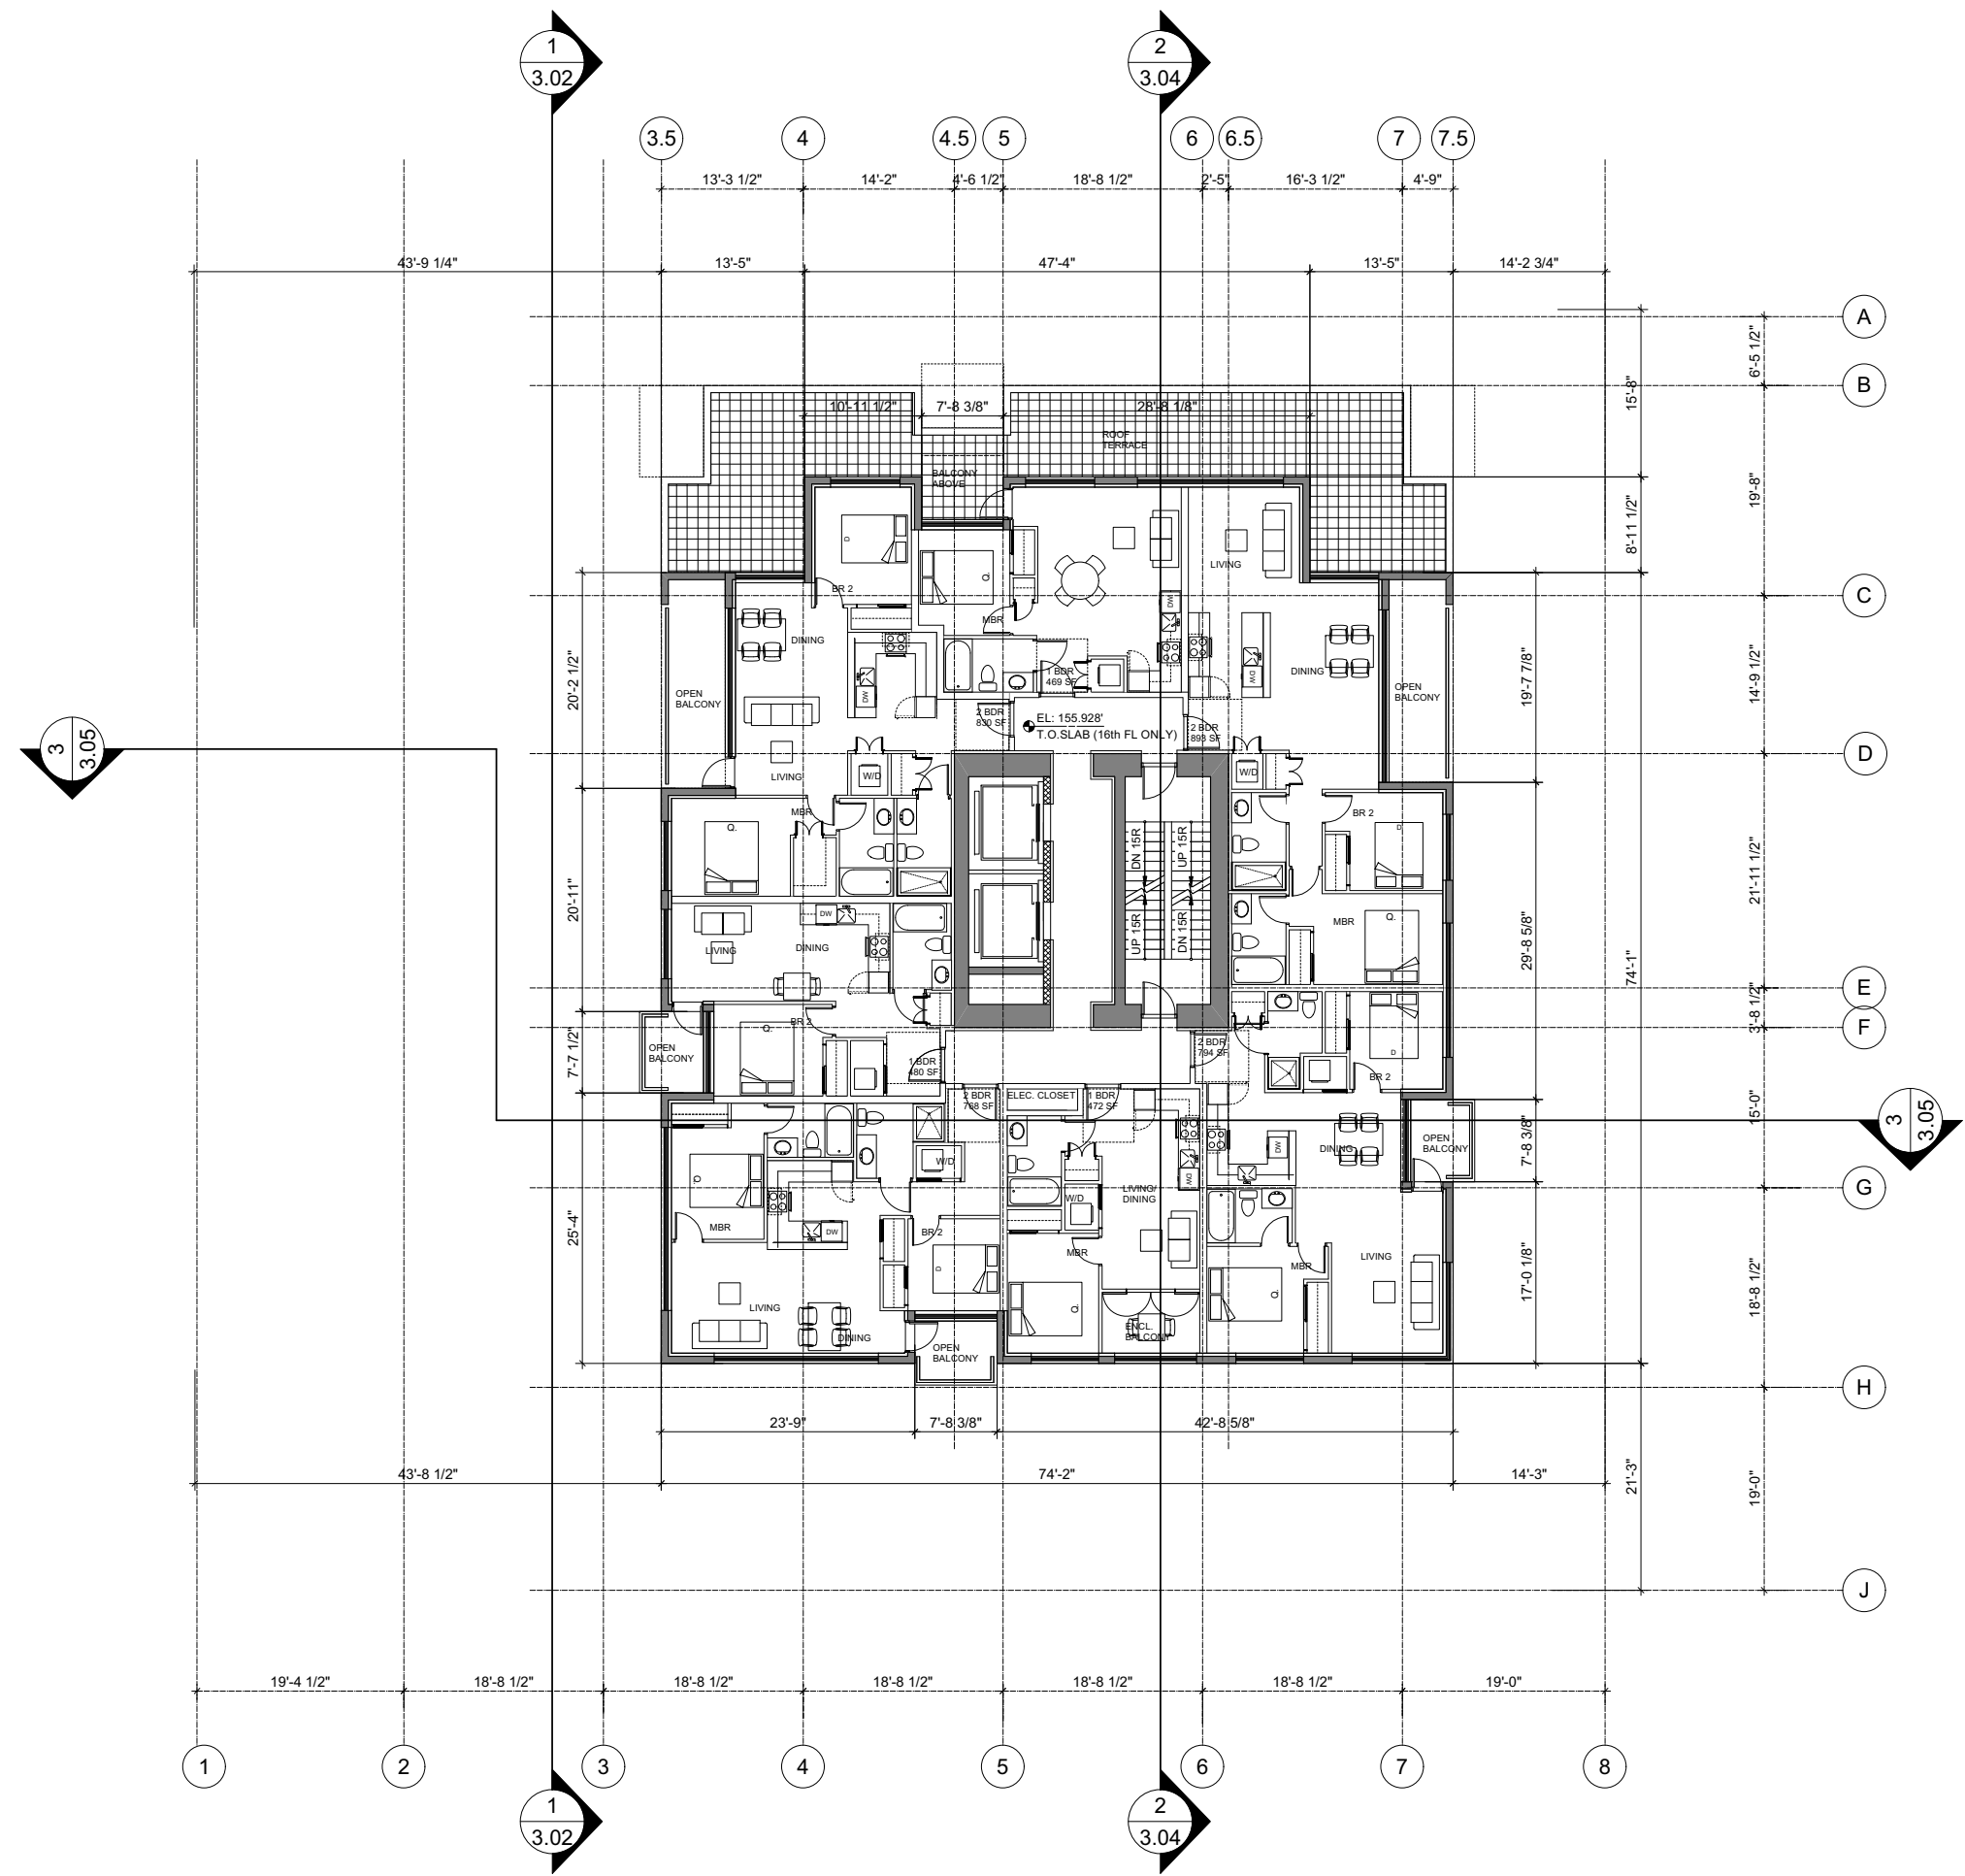

 

CONSULTANT:
Consultant Name
Consultant Address

ARCHITECT'S SEAL:

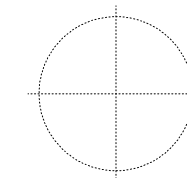

No.	Date	Issue Notes
1	11/09/21	REZONING APPLICATION

PROJECT:

MAIN & KEEFER

601-627 MAIN STREET
VANCOUVER, BC

DRAWING TITLE:

**18th / ROOF
PLAN**

JOB NO.: **04-02**
DRAWN: **CC, VK**
DATE: **SEPTEMBER 21, 2011**
SCALE: **1/8" = 1'-0"**
CHECKED: **WTL**

© Copyright reserved. This plan and design is and at all times remains the
exclusive property of W. T. Leung Architects Inc. and cannot be used without
the Architects' consent.

DRAWING NO.:

