


North Elevation (Powell Street)

Seal

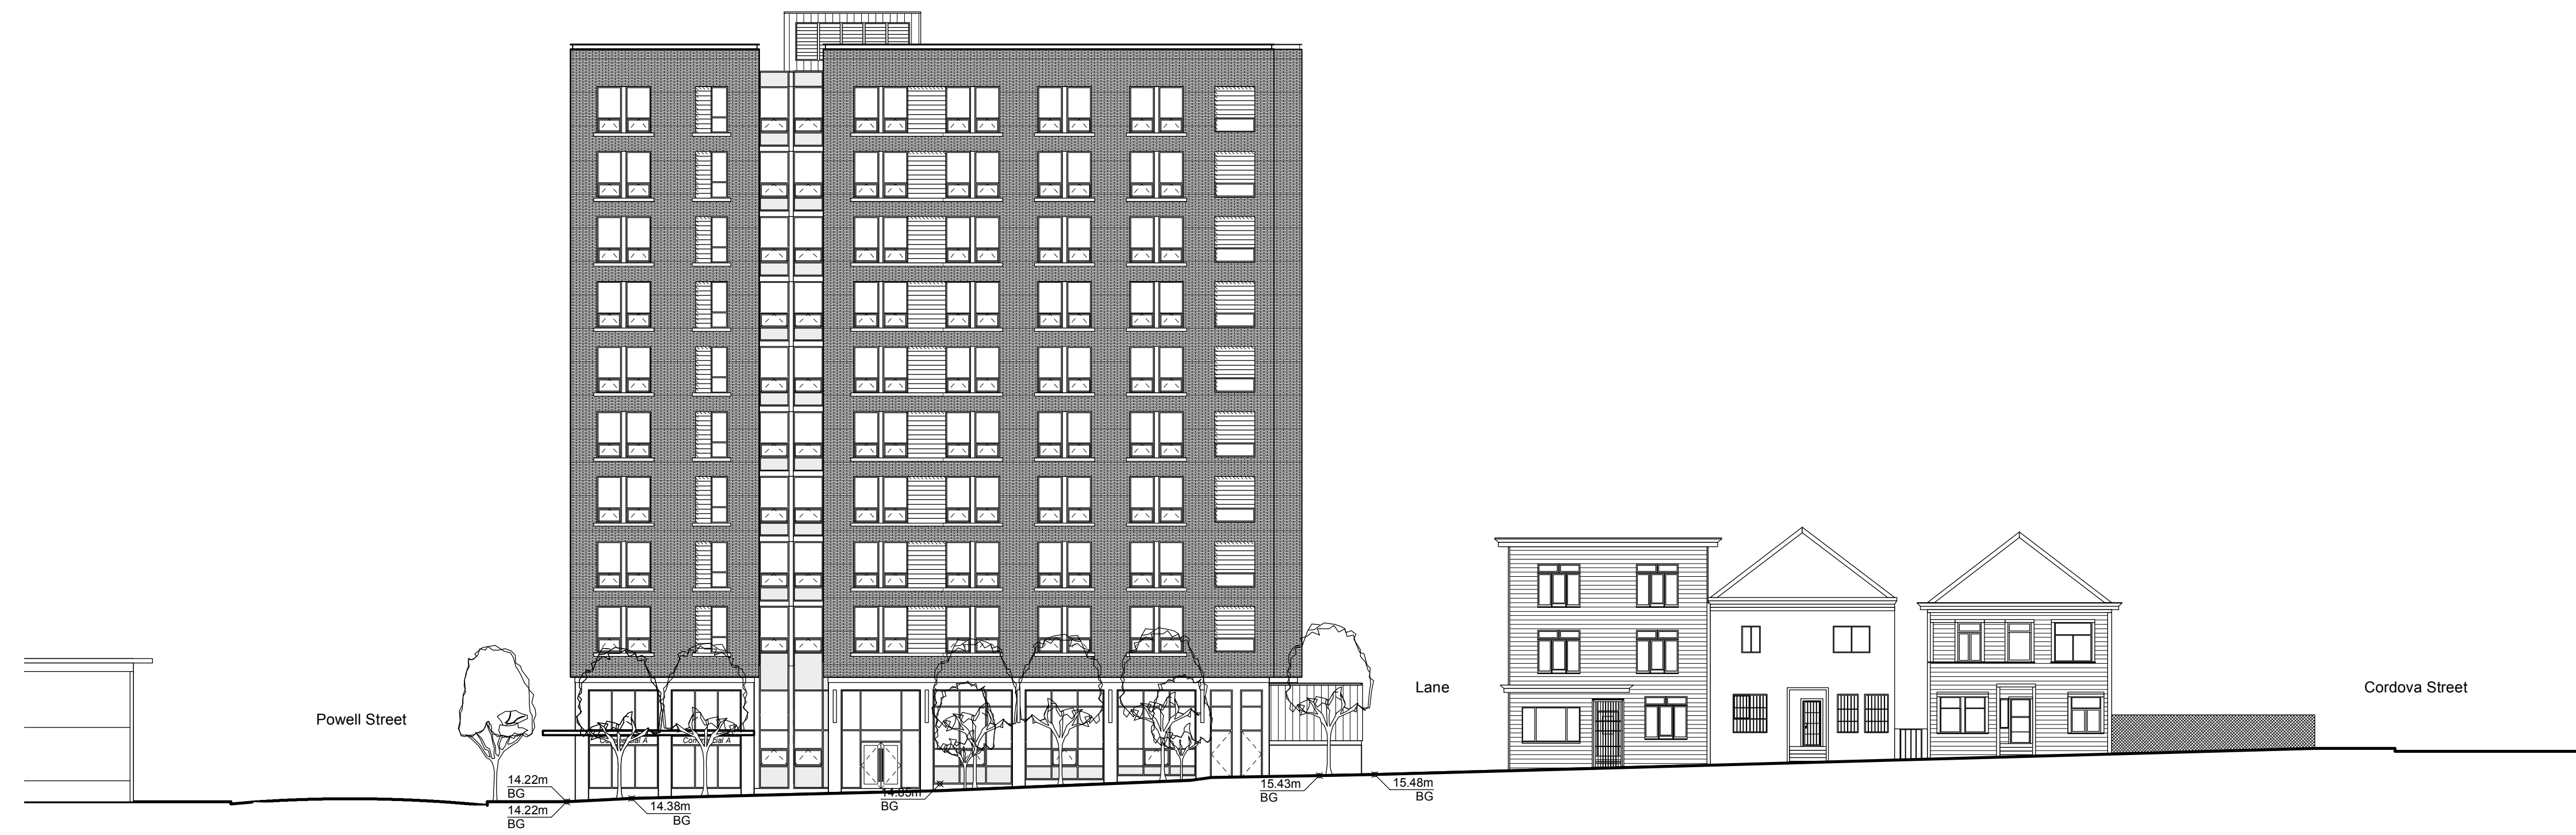

West Elevation (Princess Street)

NSDA
ARCHITECTS

201-134 Abbott St
Vancouver, BC
Canada V6B 2K4
T 604.669.1926
F 604.683.2241
info@nsda.bc.ca
www.nsda.bc.ca

NEALE STANISZKIS DOLL ADAMS
Copyright Reserved. This plan and design is and at all times
remains the exclusive property of Neale Staniszkis Doll Adams
Architects and cannot be used without the architects' written consent.

Project
606 Powell Street
Vancouver, BC



Sheet Title
Street Elevations

Project Number
07055
Scale
1:200
Sheet Number
A-008