

- LEGEND
- ① MASONRY - BRICK - FOREST BLEND
 - ② SIDING - STANDING SEAM METAL - REGENT GREY
 - ③ WOOD SIDING - COULSON CEDAR - NATURAL STAIN
 - ④ METAL CANOPY - PAINTED STEEL + GLASS
 - ⑤ WOOD CANOPY - CEDAR FRAME + GLASS

MERRICK ARCHITECTURE ■
BOROWSKI
SAKUMOTO
FLIGG
LIMITED

VANCOUVER
Suite 300
970 Homer Street
Vancouver BC
V6B 2W7
t 604.683.4131
f 604.683.9313

VICTORIA
18 Bastion Square
Victoria BC
V8W 1H9
t 250.480.7811
f 250.480.5215
www.merrickarch.com
info@merrickarch.com



Building 3

Building 2

Building 1

Building 6

1 OAK STREET / WEST ELEVATION
A3.00 SCALE: 1/16" = 1'-0"



Building 3

2 NORTH ELEVATION
A3.00 SCALE: 1/16" = 1'-0"

Revision No.	Description	Date

Issue	Issue Date
Rezoning Application	February 20, 2012

Consultant

Project
Oak and 46th Ave
6100 Block Oak St.
Vancouver BC
For
Listraor Group of Companies

Sheet Title
OAK STREET & NORTH SITE ELEVATIONS

Drawn By	Checked
GL	GB
Project Number	Scale
1157	1/16" = 1'-0"
Revision	Sheet Number


A3.00

- LEGEND
- ① MASONRY - BRICK - FOREST BLEND
 - ② SIDING - STANDING SEAM METAL - REGENT GREY
 - ③ WOOD SIDING - COULSON CEDAR - NATURAL STAIN
 - ④ METAL CANOPY - PAINTED STEEL + GLASS
 - ⑤ WOOD CANOPY - CEDAR FRAME + GLASS

MERRICK ARCHITECTURE ■
BOROWSKI
SAKUMOTO
FLIGG
LIMITED

VANCOUVER
Suite 300
970 Homer Street
Vancouver BC
V6B 2W7
t 604.683.4131
f 604.683.9313

VICTORIA
18 Bastion Square
Victoria BC
V8W 1H9
t 250.480.7811
f 250.480.5215
www.merrickarch.com
info@merrickarch.com

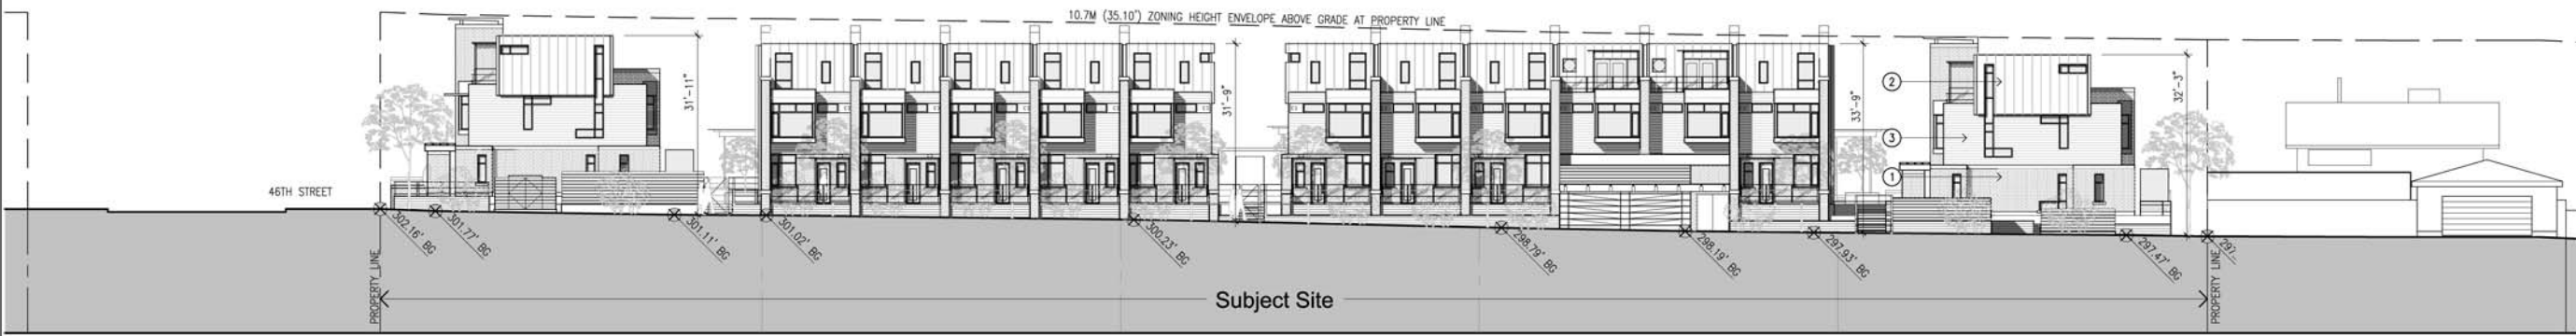

Building 6

① LANE ELEVATION
A3.01 SCALE: 1/16"=1'-0"



Building 6

② 46TH AVENUE/SOUTH ELEVATION
A3.01 SCALE: 1/16"=1'-0"

Revision No.	Description	Date

Issue	Issue Date
Rezoning Application	February 20, 2012

Consultant

Project
Oak and 46th Ave
6100 Block Oak St.
Vancouver BC
For
Listraor Group of Companies

Sheet Title
LANE & 46TH STREET SITE ELEVATION

Drawn By	Checked
GL	GB
Project Number	Scale
1157	1/16" = 1'-0"
Revision	Sheet Number
----	----

A3.01