


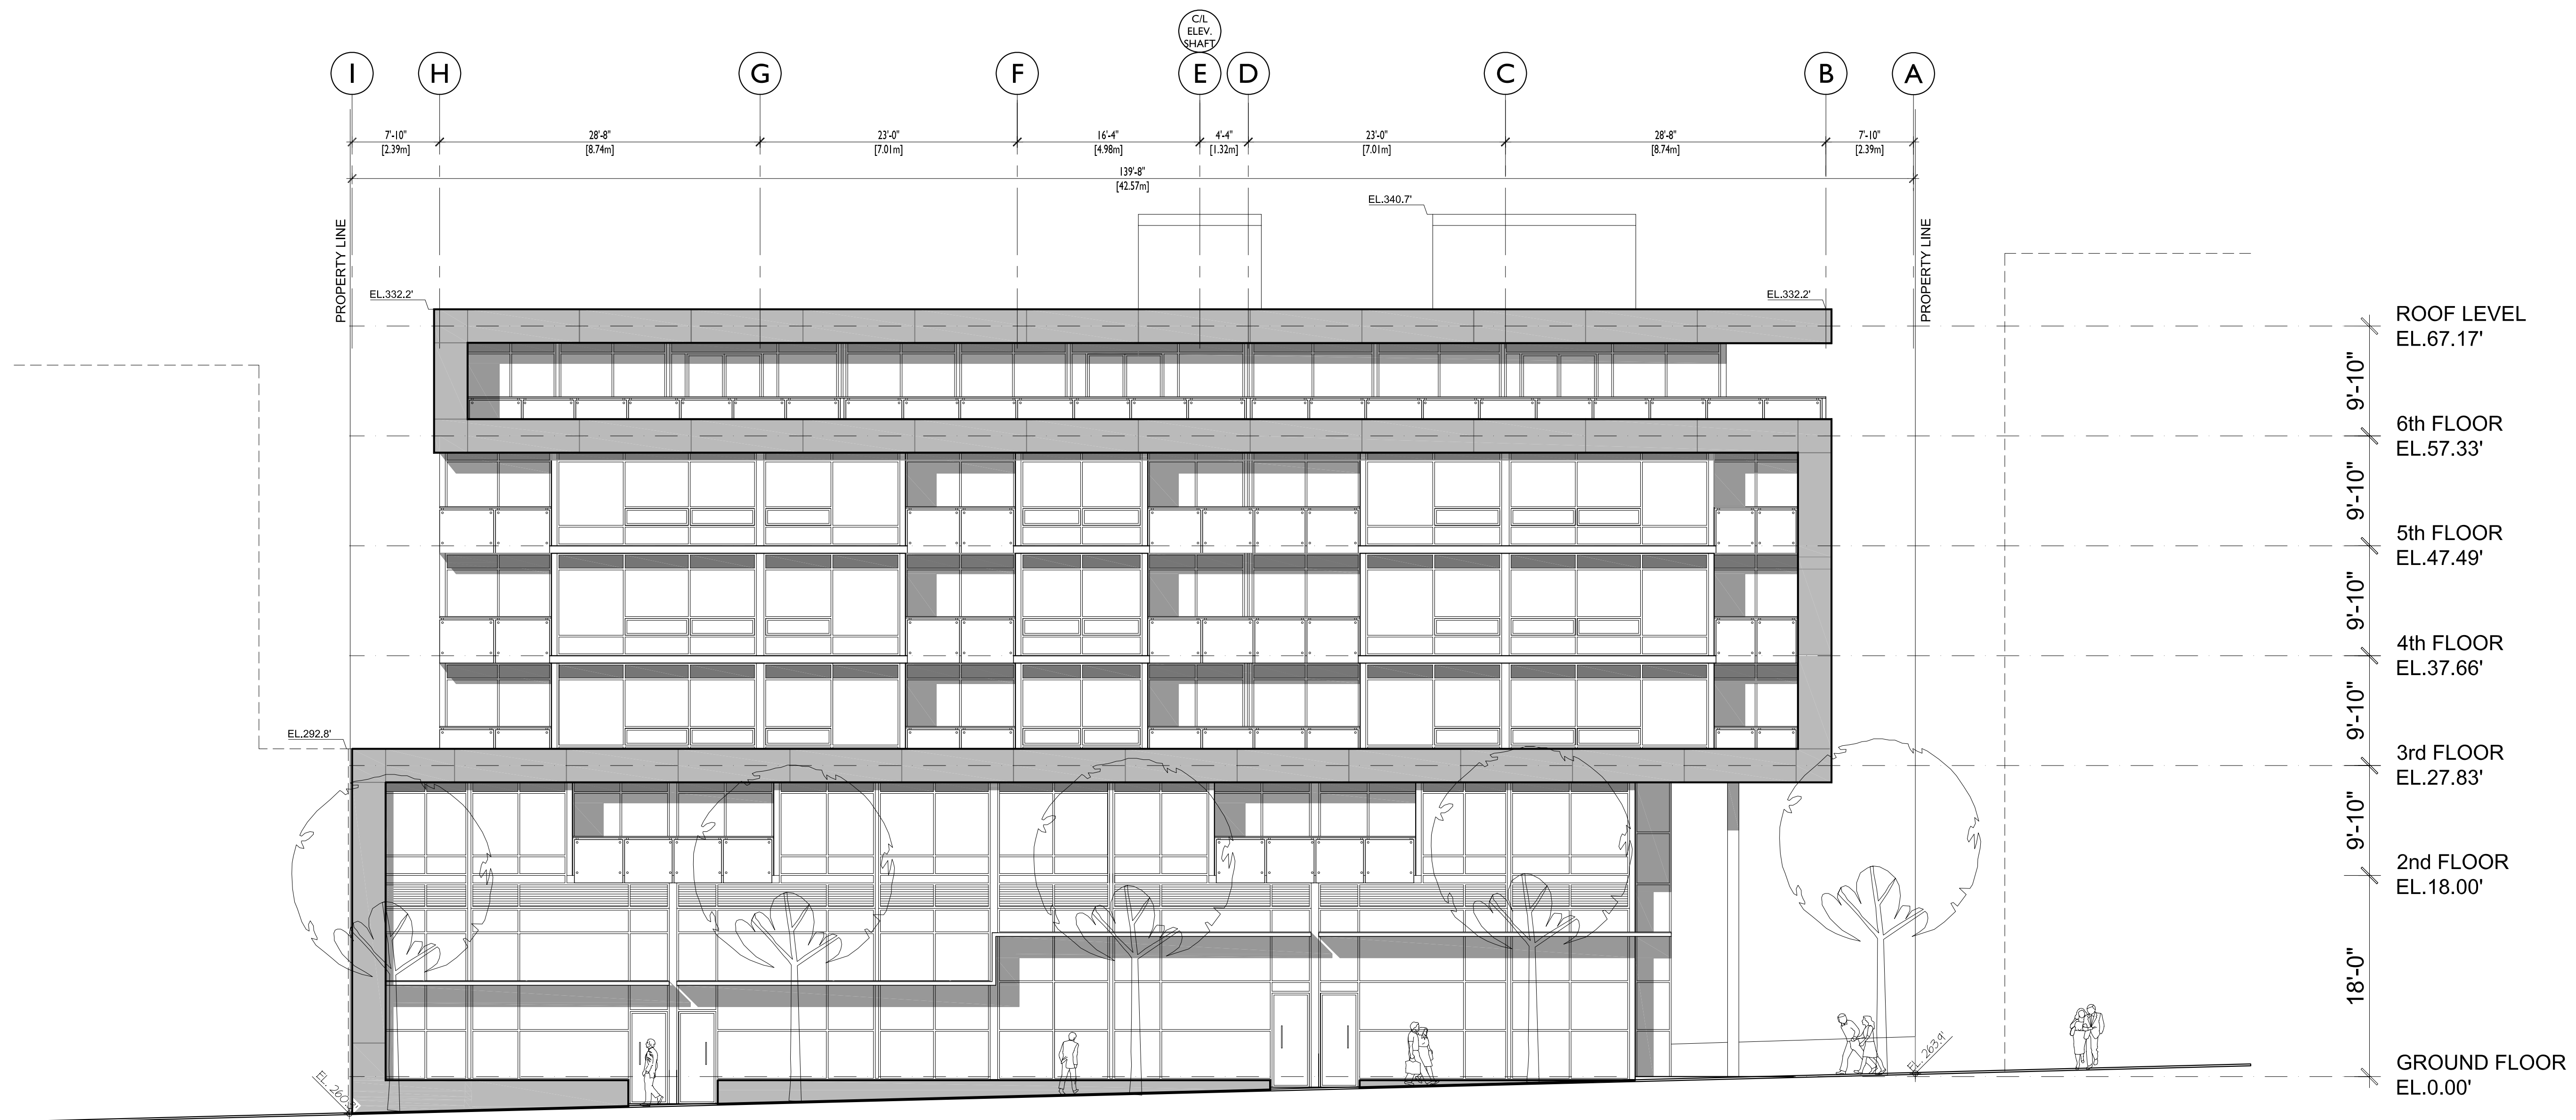

GOMBEROFF BELL LYON ARCHITECTS GROUP INC.
 140 - 2034 WEST 11TH AVENUE TELEPHONE 604 736 1156
 VANCOUVER, BC CANADA V6J 2C9 FACSIMILE 604 731 5279

COPYRIGHT RESERVED. THIS PLAN AND DESIGN ARE AND AT ALL TIMES REMAIN THE EXCLUSIVE PROPERTY OF GOMBEROFF BELL LYON ARCHITECTS AND MAY NOT BE REPRODUCED OR REPRODUCED IN ANY MANNER WITHOUT CONSENT.

PLOT INFO.



NOTES

NO DESCRIPTION

REVISIONS

NO	DATE	DESCRIPTION
1	28/11/2010	REZONING SUBMISSION

6311 CAMBIE STREET

MIXED USE DEVELOPMENT

EAST ELEVATION

DATE	DATE
DRAWN BY	AJE
CHECKED BY	INITIALS
SCALE	1/8" = 1'-0"
JOB NUMBER	0933

A-3.00



NOTES

NO DESCRIPTION

REVISIONS

NO	DATE	DESCRIPTION
1	28/11/2010	REZONING SUBMISSION


6311 CAMBIE STREET

MIXED USE
DEVELOPMENT

NORTH ELEVATION

DATE	DATE
DRAWN BY	AJE
CHECKED BY	INITIALS
SCALE	1/8" = 1'-0"
JOB NUMBER	0933

A-3.01

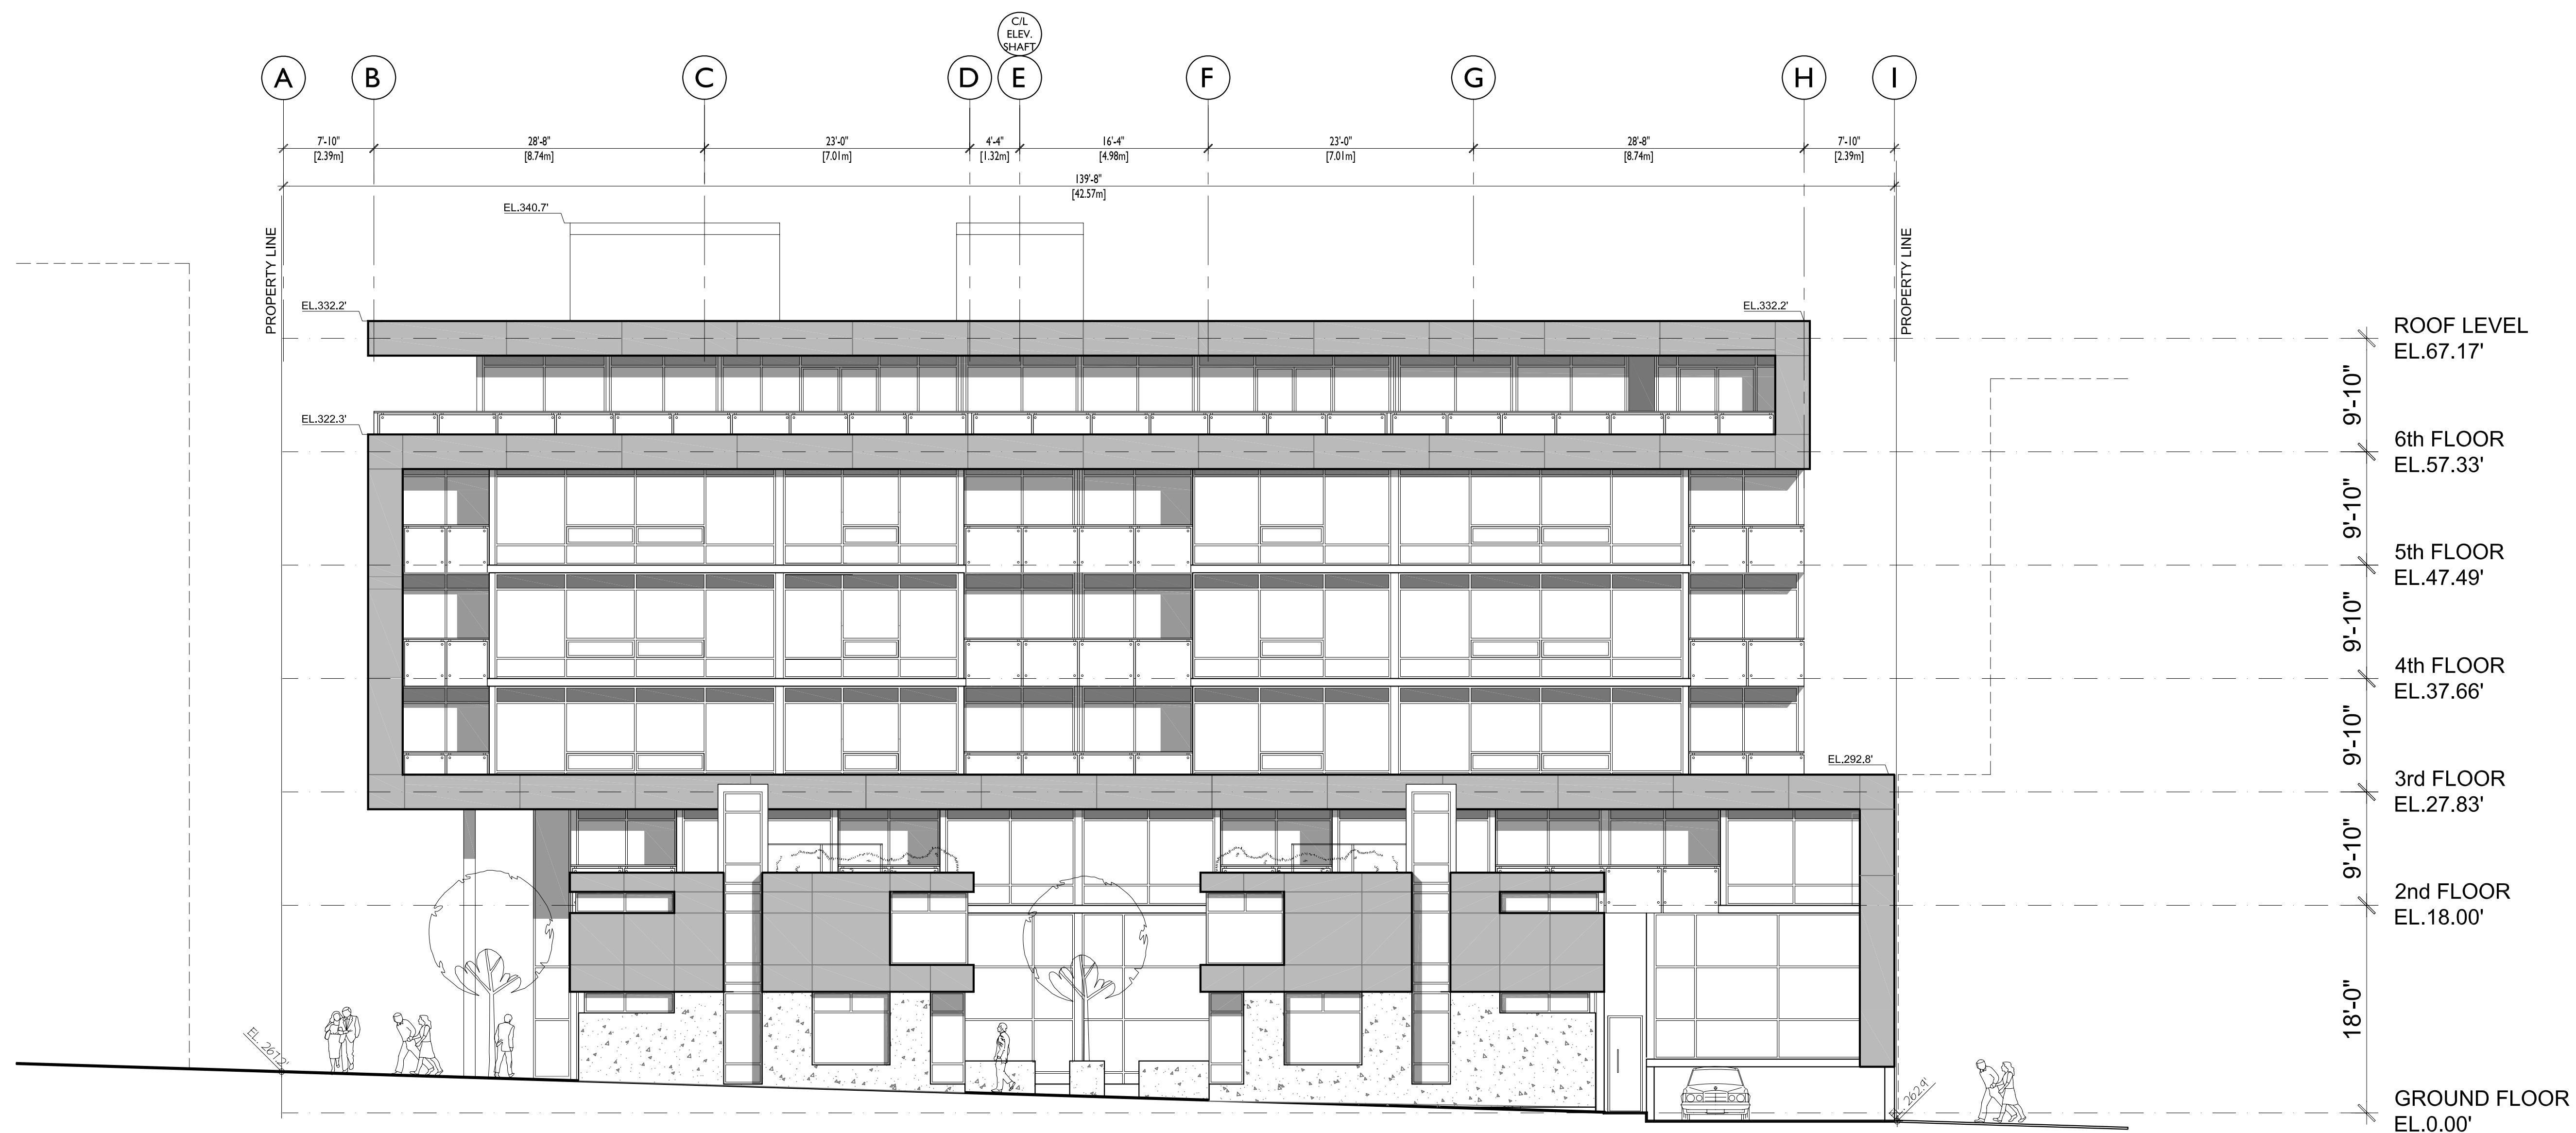

NOTES

NO DESCRIPTION

REVISIONS

NO	DATE	DESCRIPTION
1	28/11/2010	REZONING SUBMISSION


6311 CAMBIE STREET

MIXED USE DEVELOPMENT

WEST ELEVATION

DATE	DATE
DRAWN BY	AJE
CHECKED BY	INITIALS
SCALE	1/8" = 1'-0"
JOB NUMBER	0933

A-3.02

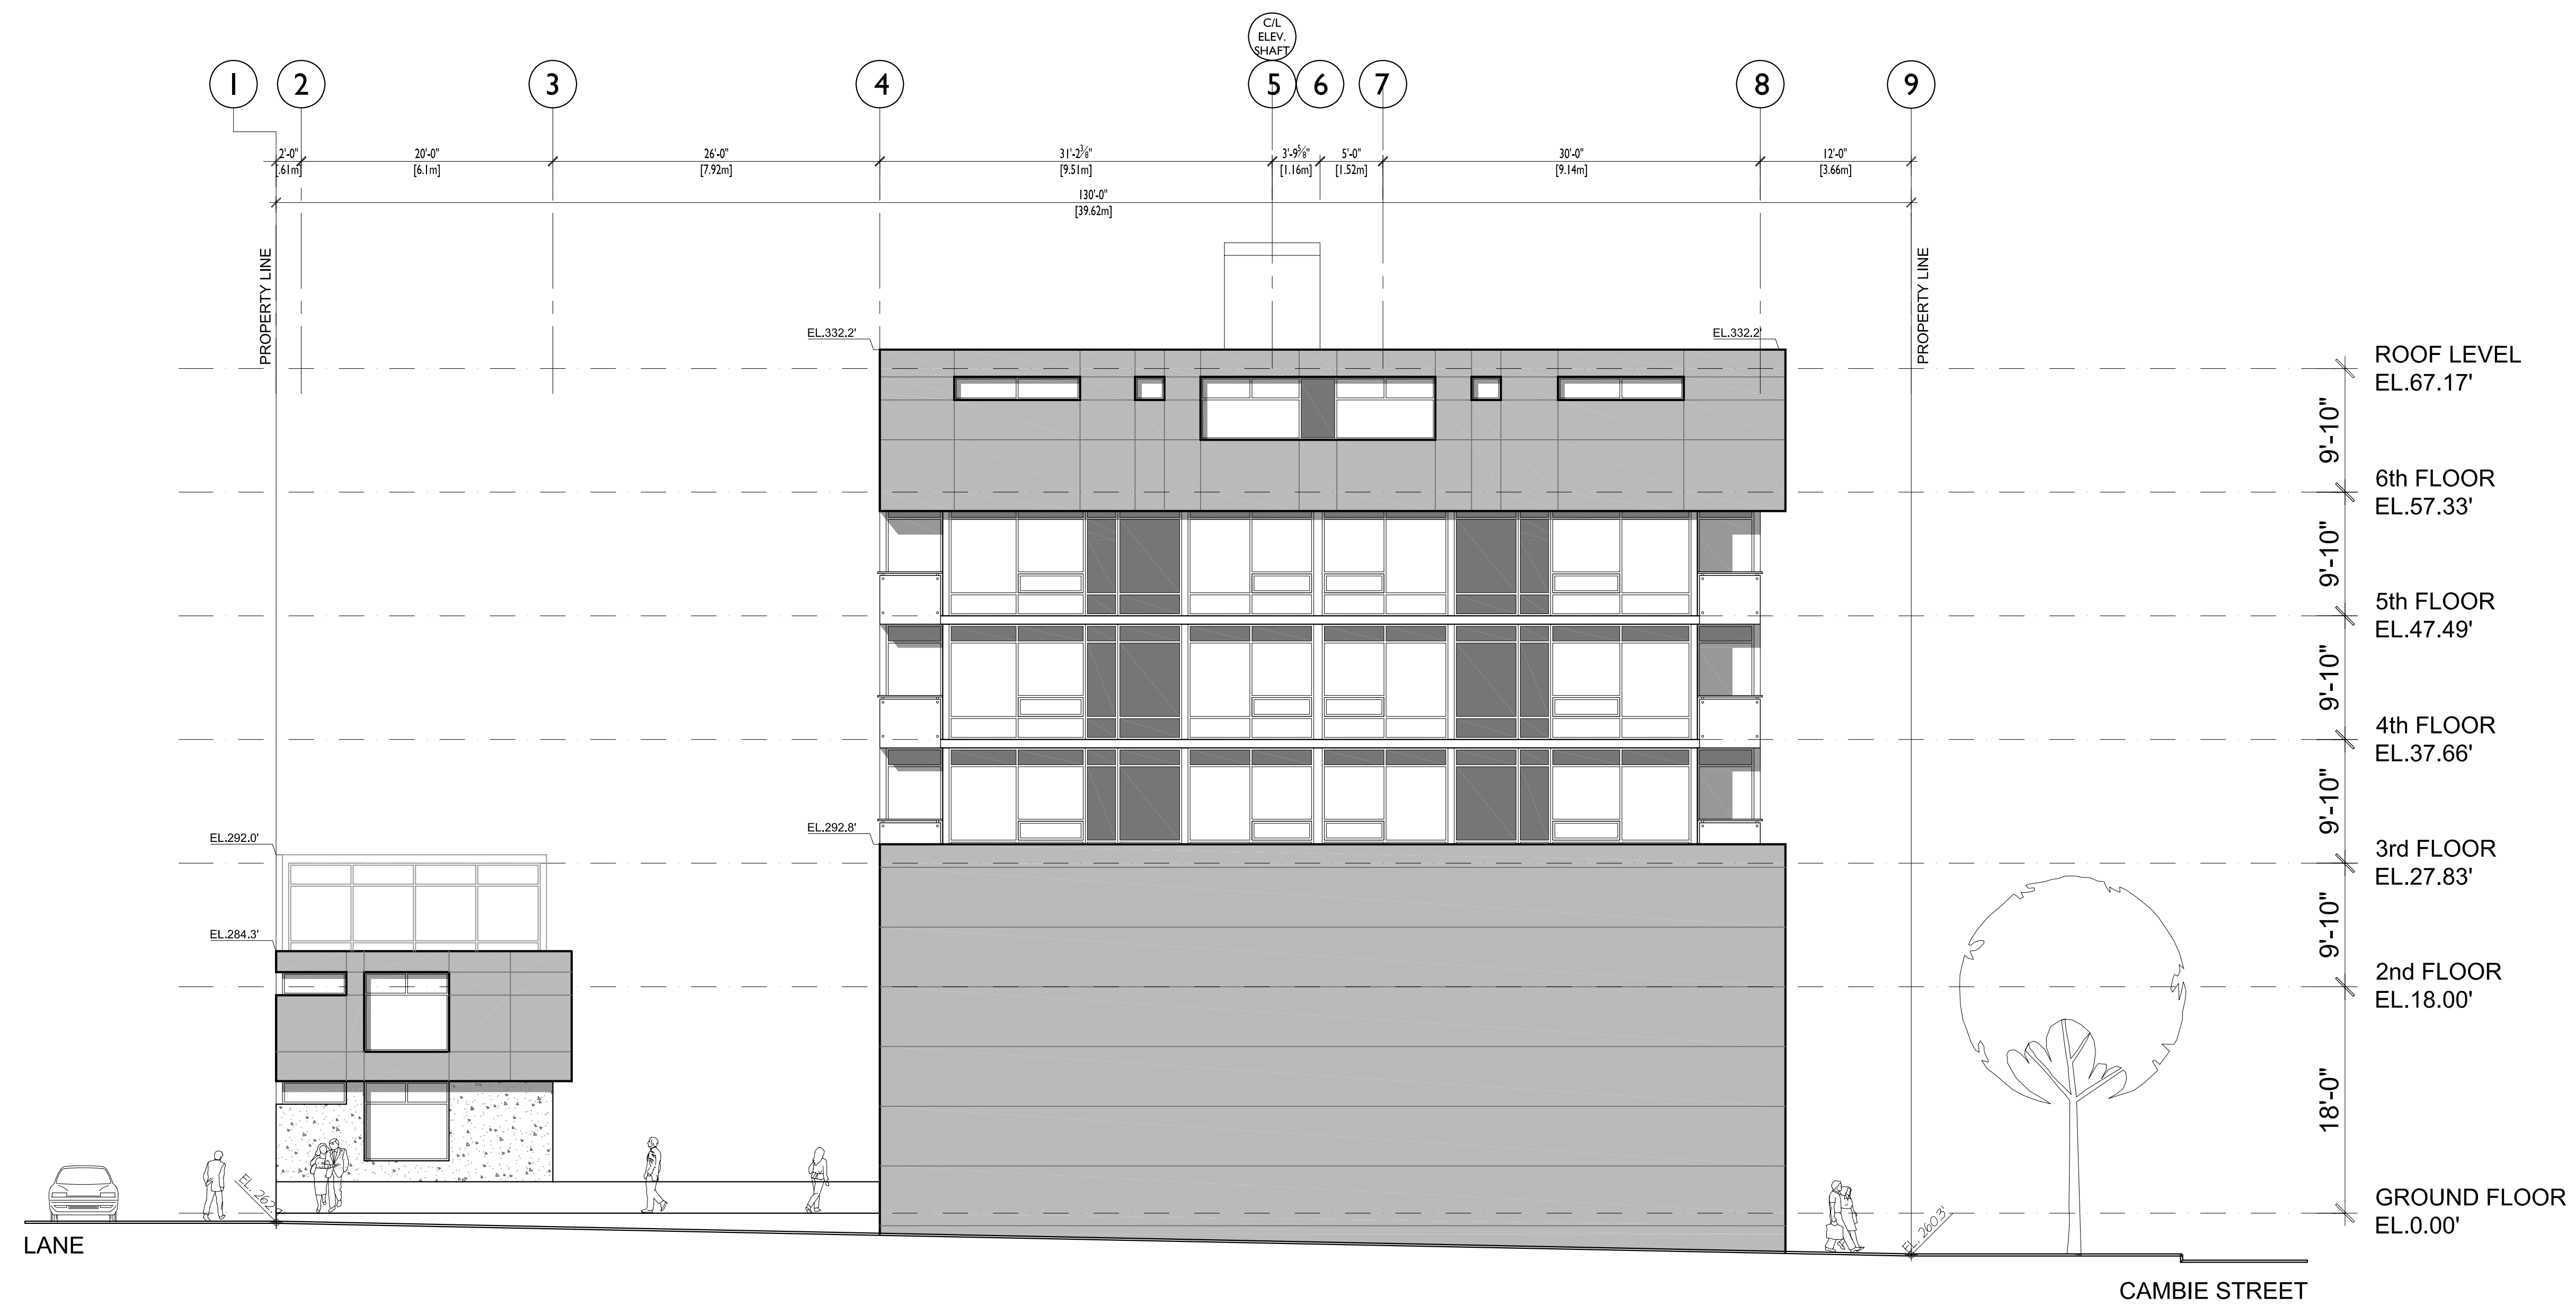

NOTES

NO.	DESCRIPTION

REVISIONS

NO.	DATE	DESCRIPTION
1	28/11/2010	REZONING SUBMISSION

6311 CAMBIE STREET

MIXED USE DEVELOPMENT

SOUTH ELEVATION

DATE	DATE
DRAWN BY	AJE
CHECKED BY	INITIALS
SCALE	1/8" = 1'-0"
JOB NUMBER	0933


A-3.03




■ GOMBEROFF BELL LYON ARCHITECTS GROUP INC.
 140 - 2034 WEST 11TH AVENUE TELEPHONE 604 736 1136
 VANCOUVER, BC CANADA V6J 2C9 FACSIMILE 604 731 5279

COPYRIGHT RESERVED. THIS PLAN AND DESIGN ARE AND AT ALL TIMES REMAIN THE EXCLUSIVE PROPERTY OF GOMBEROFF BELL LYON ARCHITECTS AND MAY NOT BE REPRODUCED WITHOUT THEIR WRITTEN CONSENT.


PLOT INFO.

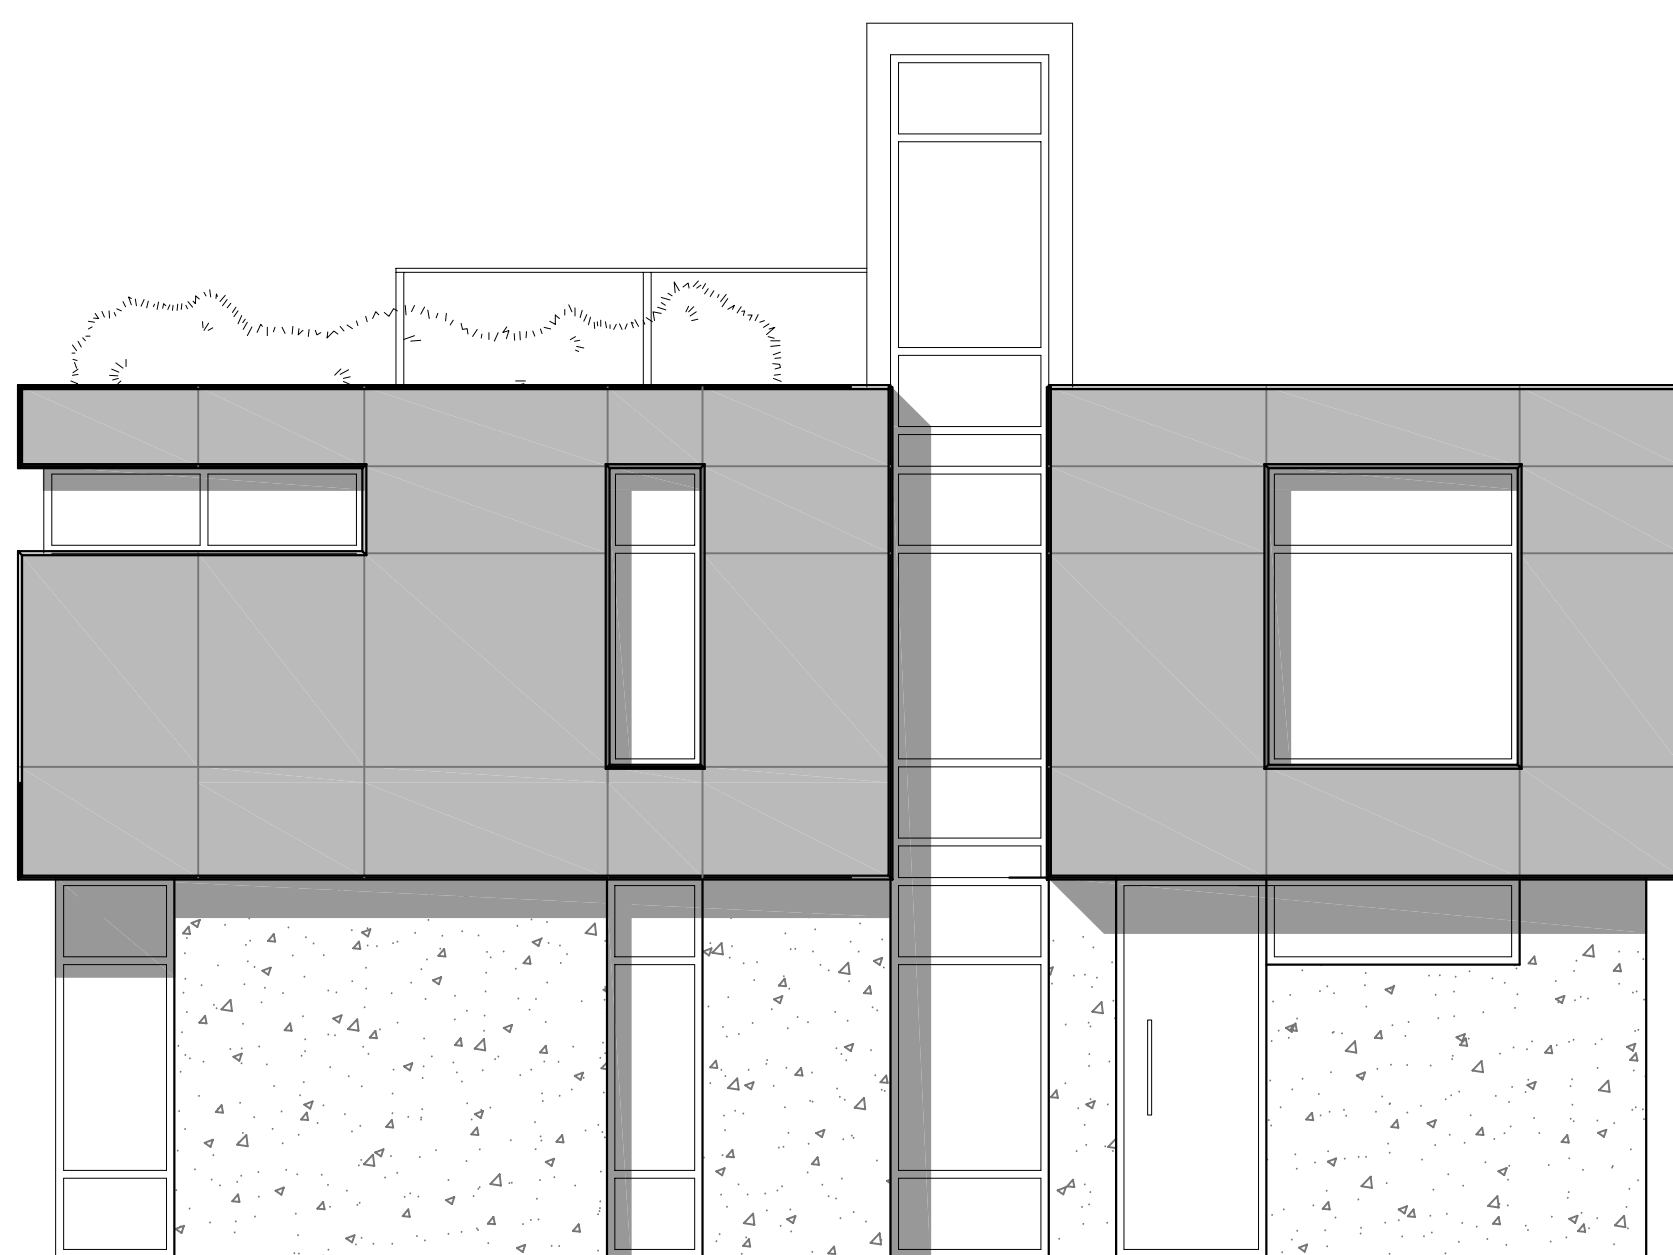


COURTYARD ELEVATION

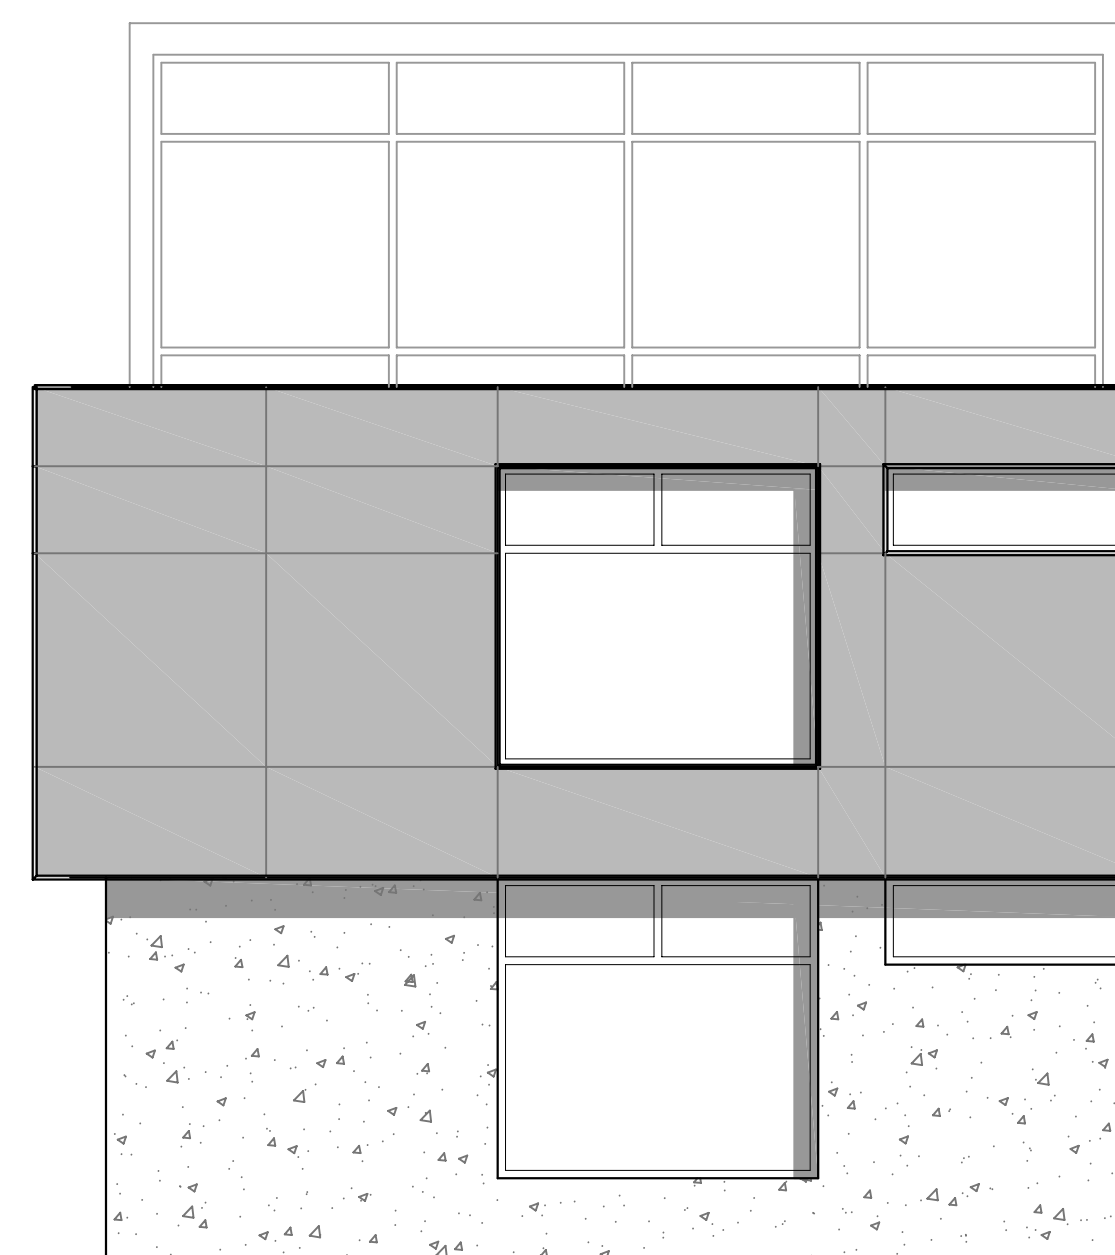

SIDE ELEVATION

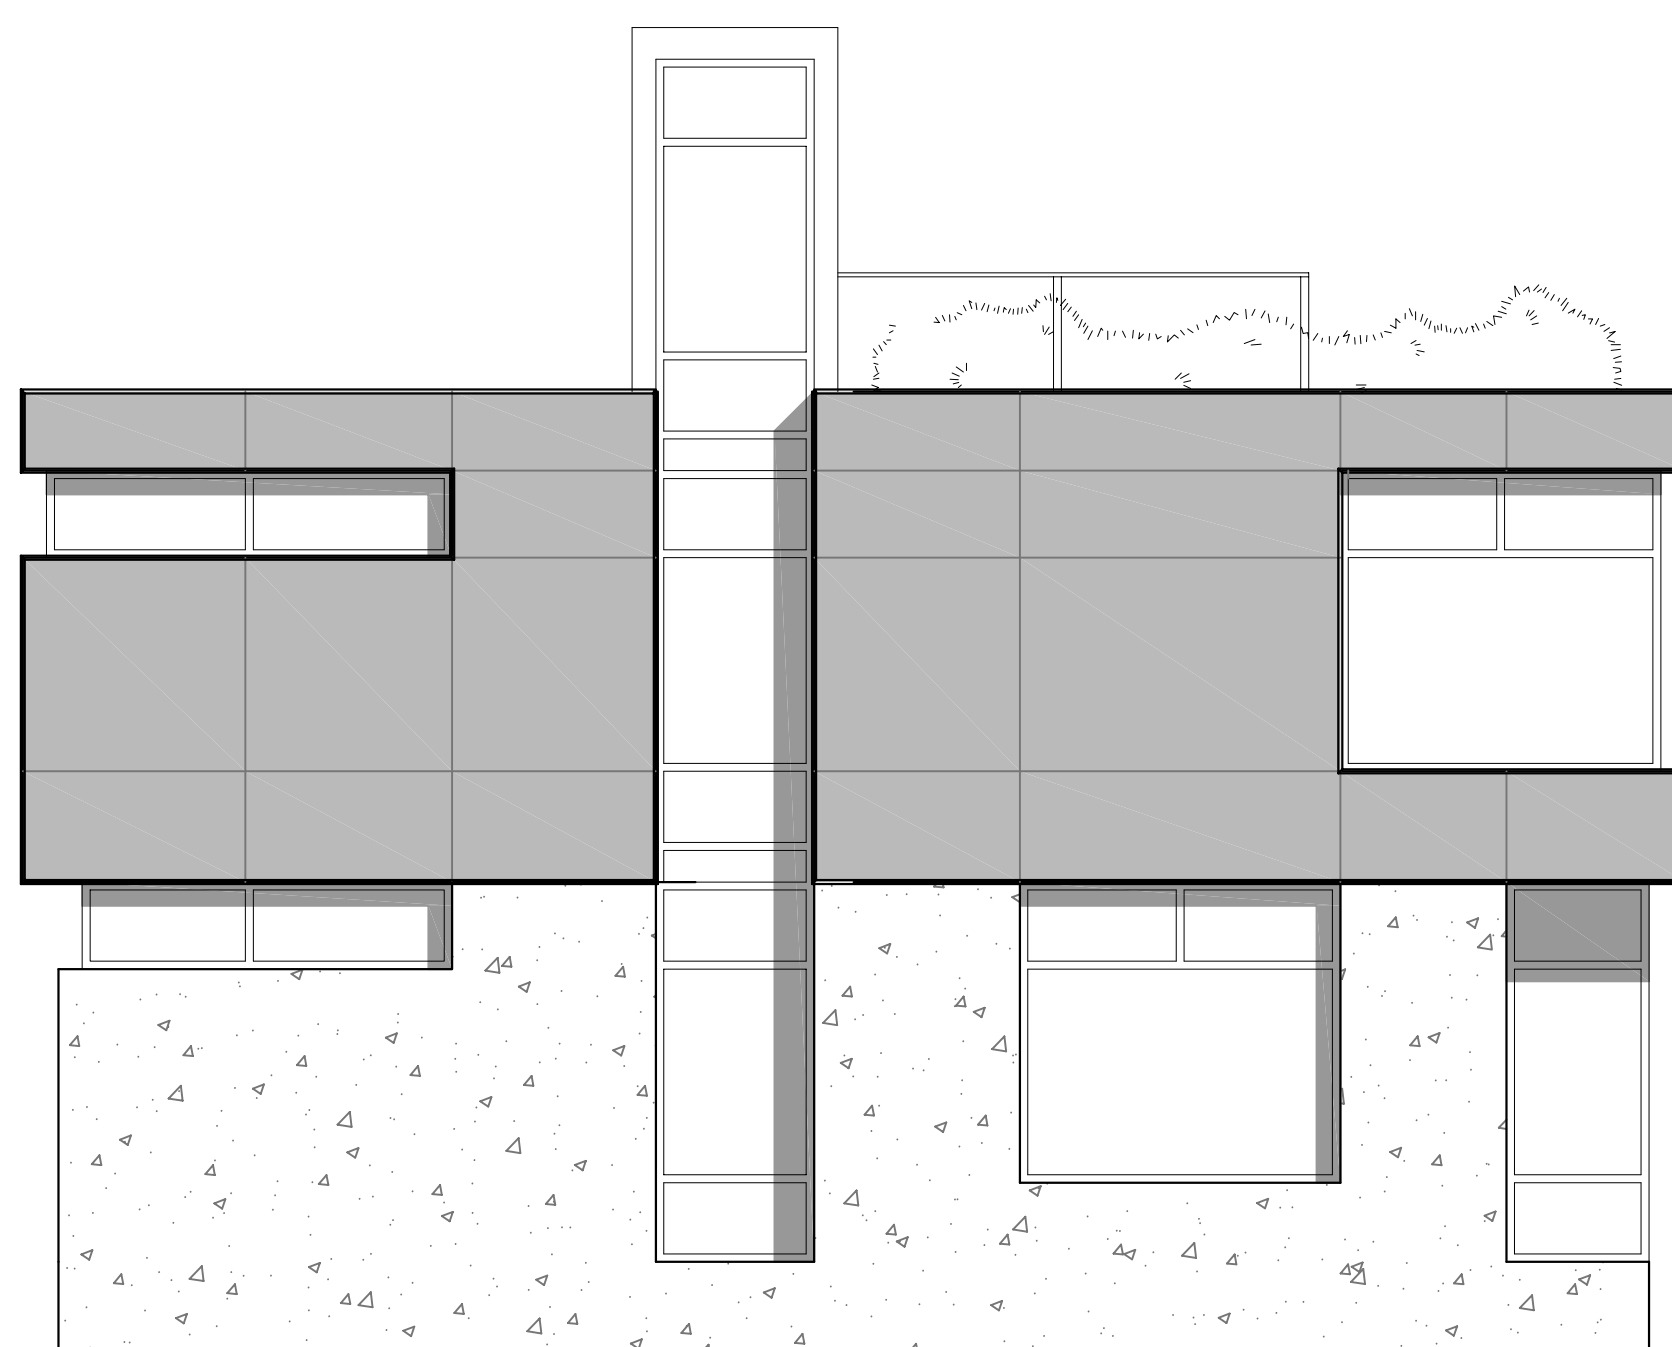

LANE ELEVATION

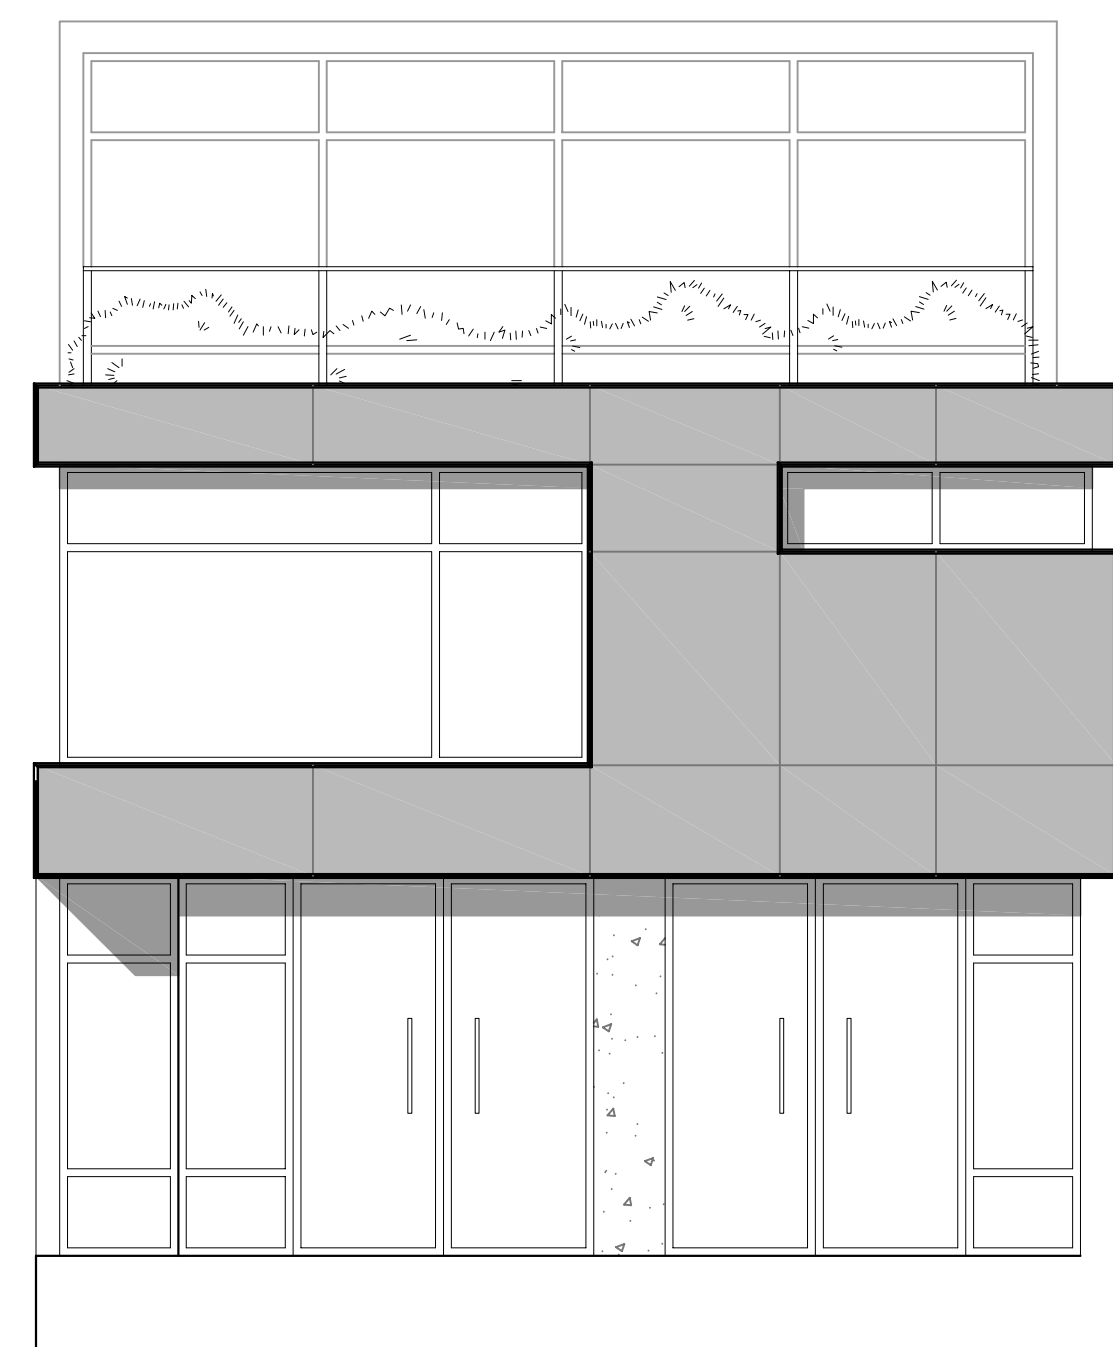

PATIO ELEVATION

NOTES

NO. DESCRIPTION

REVISIONS

NO.	DATE	DESCRIPTION
1	28/11/2010	REZONING SUBMISSION

6311 CAMBIE STREET

MIXED USE
DEVELOPMENT

LANE HOUSE
ELEVATIONS

DATE	DATE
DRAWN BY	AJE
CHECKED BY	INITIALS
SCALE	1/4" = 1'-0"
JOB NUMBER	0933

A-3.04