

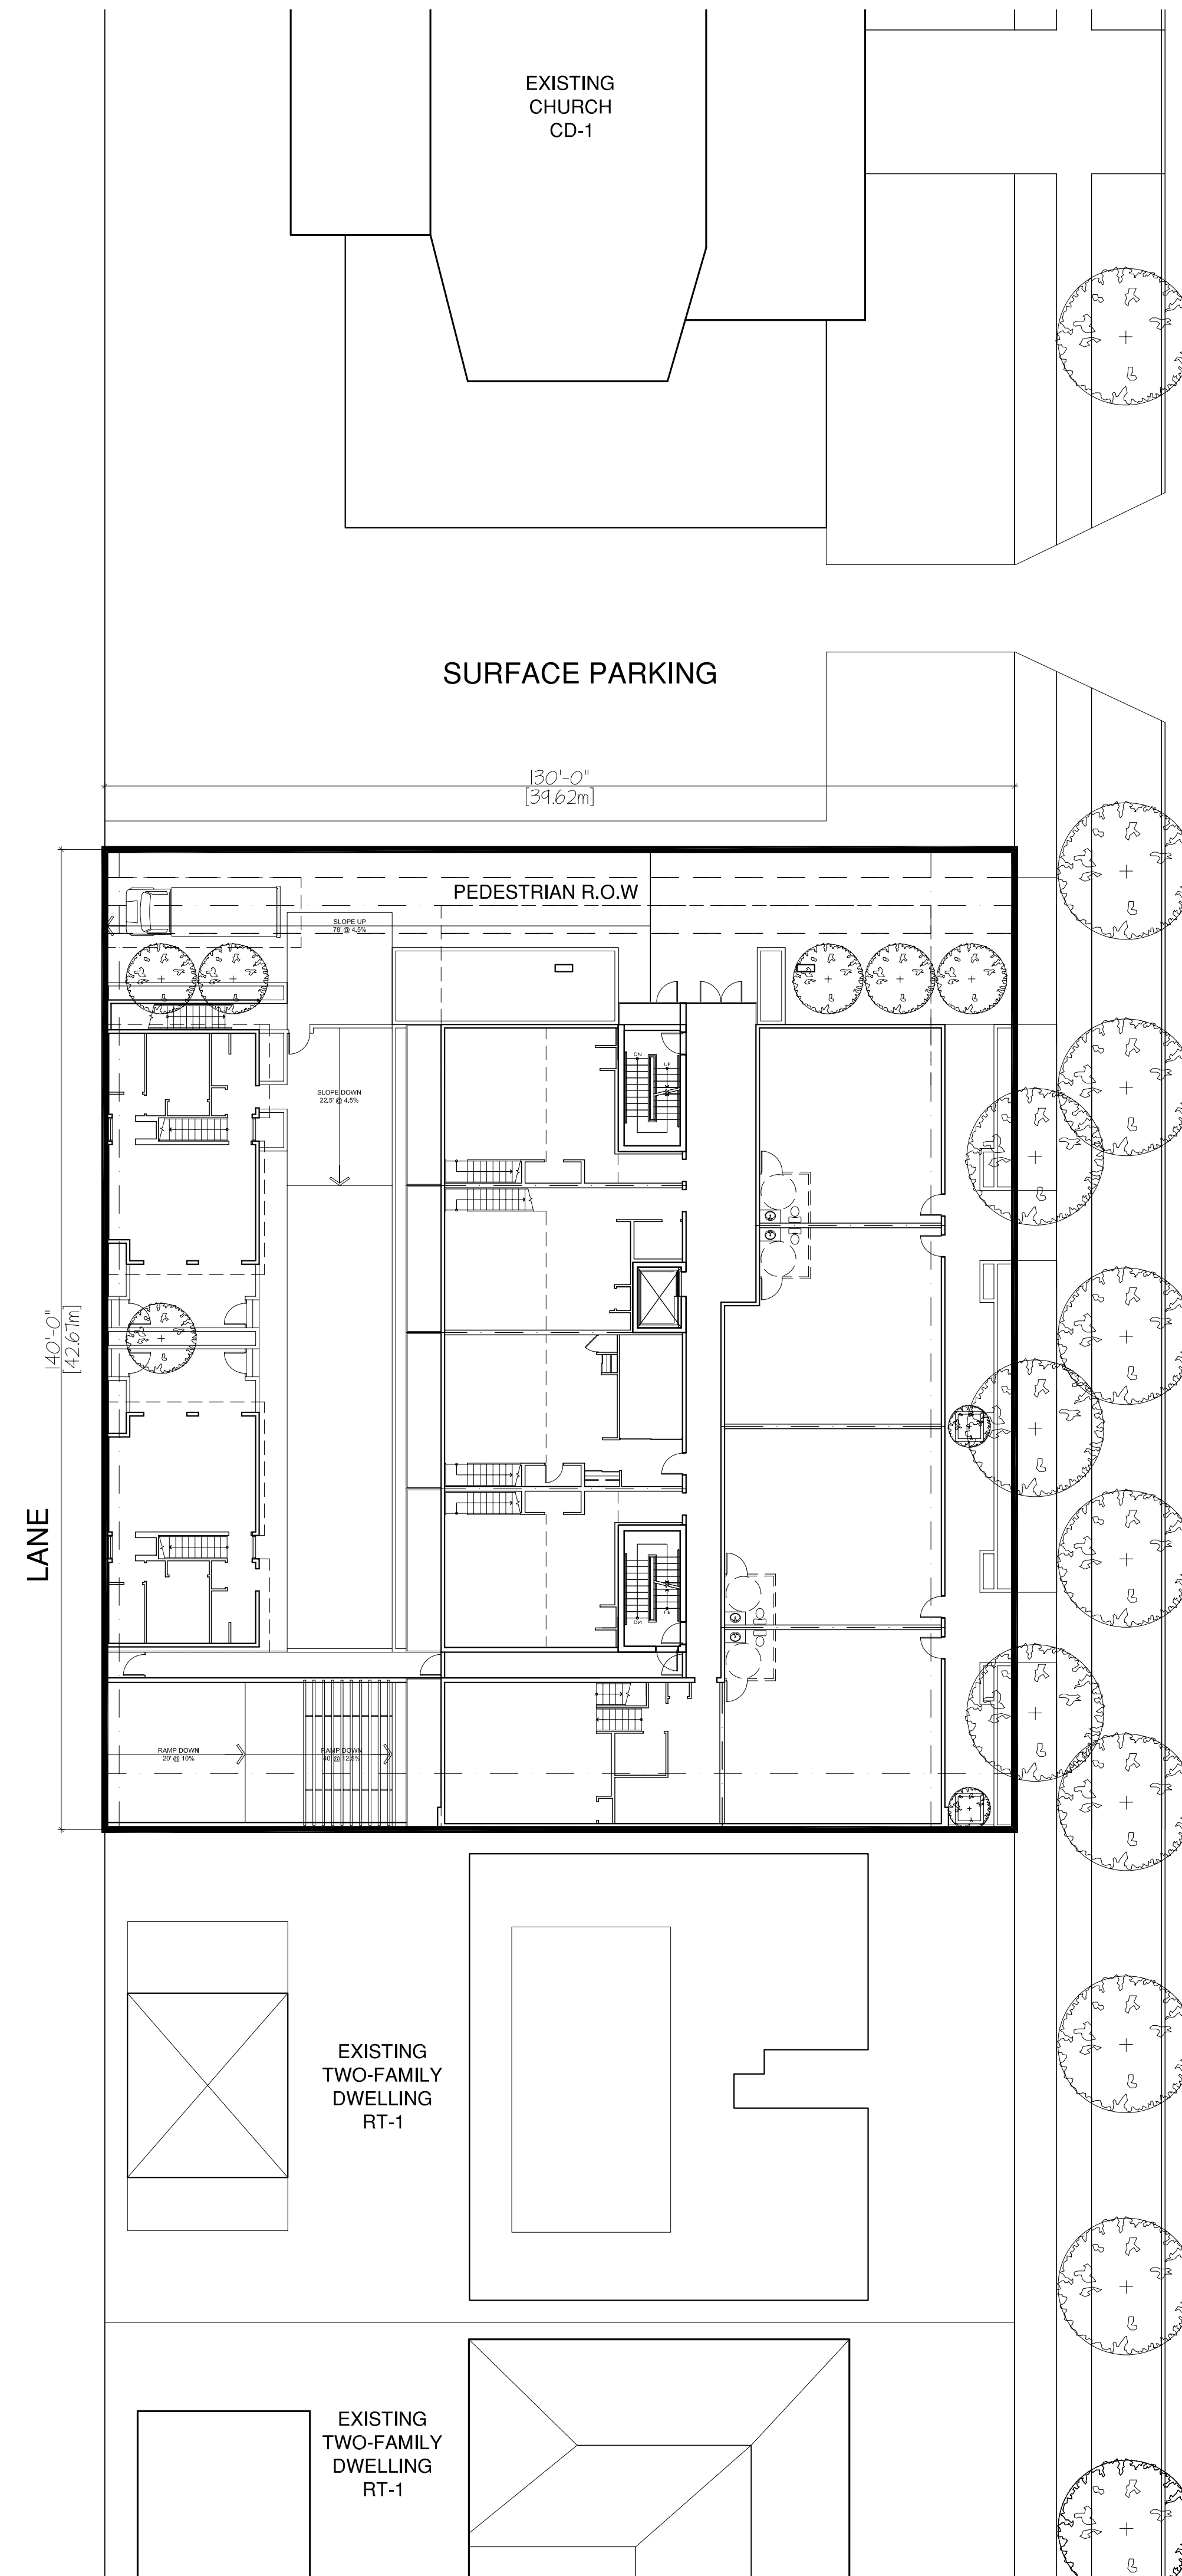


ASH ST.

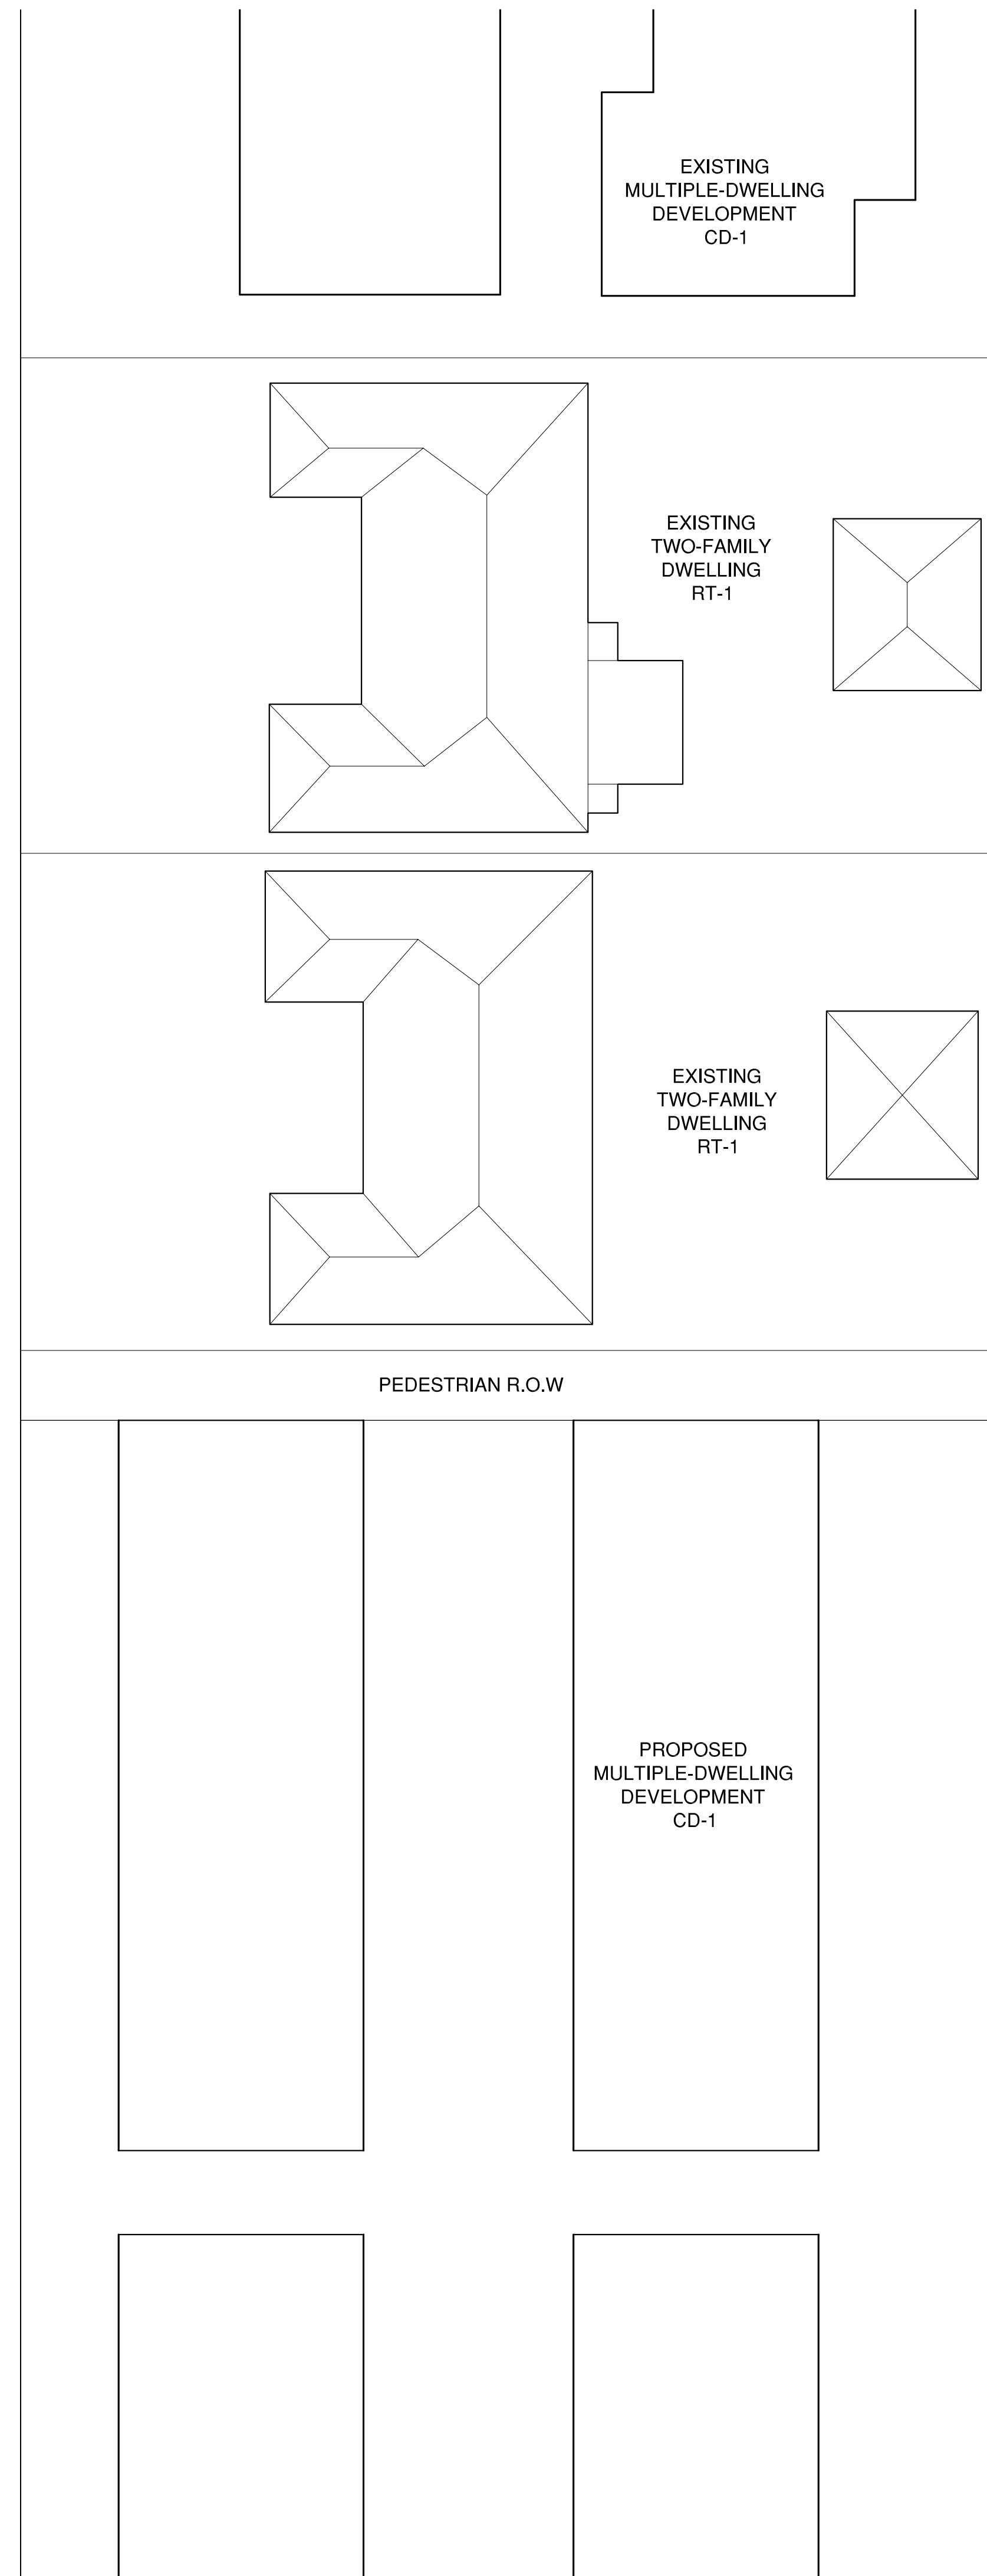

CAMBIE ST.

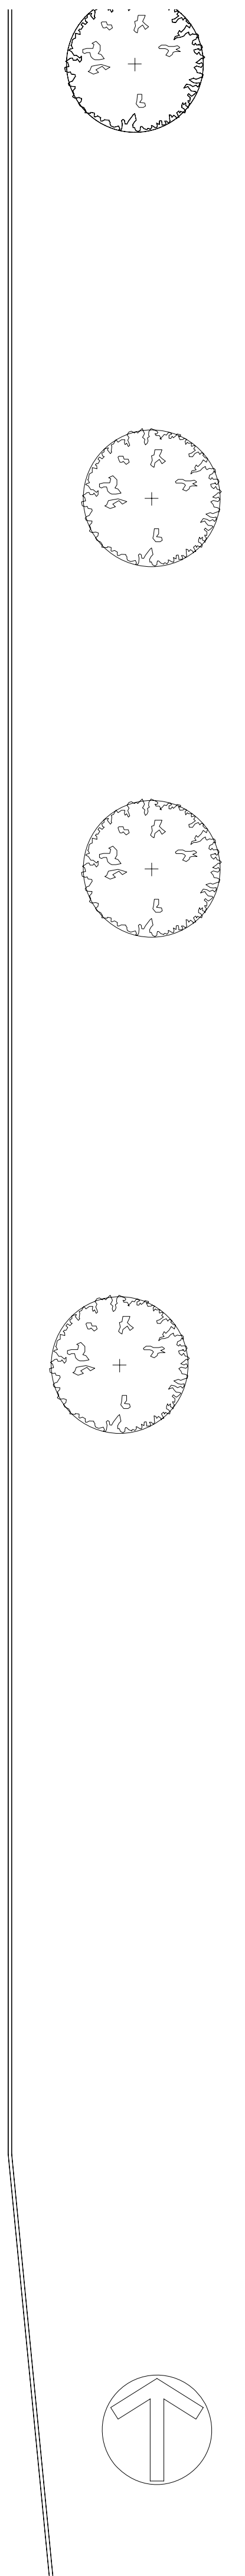

COMBEROFF BELL LYON ARCHITECTS GROUP INC.
 140 - 2034 WEST 11TH AVENUE TELEPHONE 604 736 1136
 VANCOUVER, BC CANADA V6J 2C9 FACSIMILE 604 731 5279

COPYRIGHT RESERVED. THIS PLAN AND DESIGN ARE AND AT ALL TIMES REMAIN THE EXCLUSIVE PROPERTY OF COMBEROFF BELL LYON ARCHITECTS AND MAY NOT BE REPRODUCED OR APPROVED WITHOUT THEIR WRITTEN CONSENT.
 PLOT INFO.

NOTES
 NO DESCRIPTION

REVISIONS
 NO DATE DESCRIPTION
 1 28/11/2010 REZONING SUBMISSION

6311 CAMBIE STREET

MIXED USE DEVELOPMENT

SITE PLAN

DATE DATE
 DRAWN BY AJE
 CHECKED BY INITIALS
 SCALE 1/16" = 1'-0"
 JOB NUMBER 0933

A-1.02