


NOTES

REVISIONS

NO.	DATE	DESCRIPTION
01	MAR 17, 2015	REZONING APPLICATION

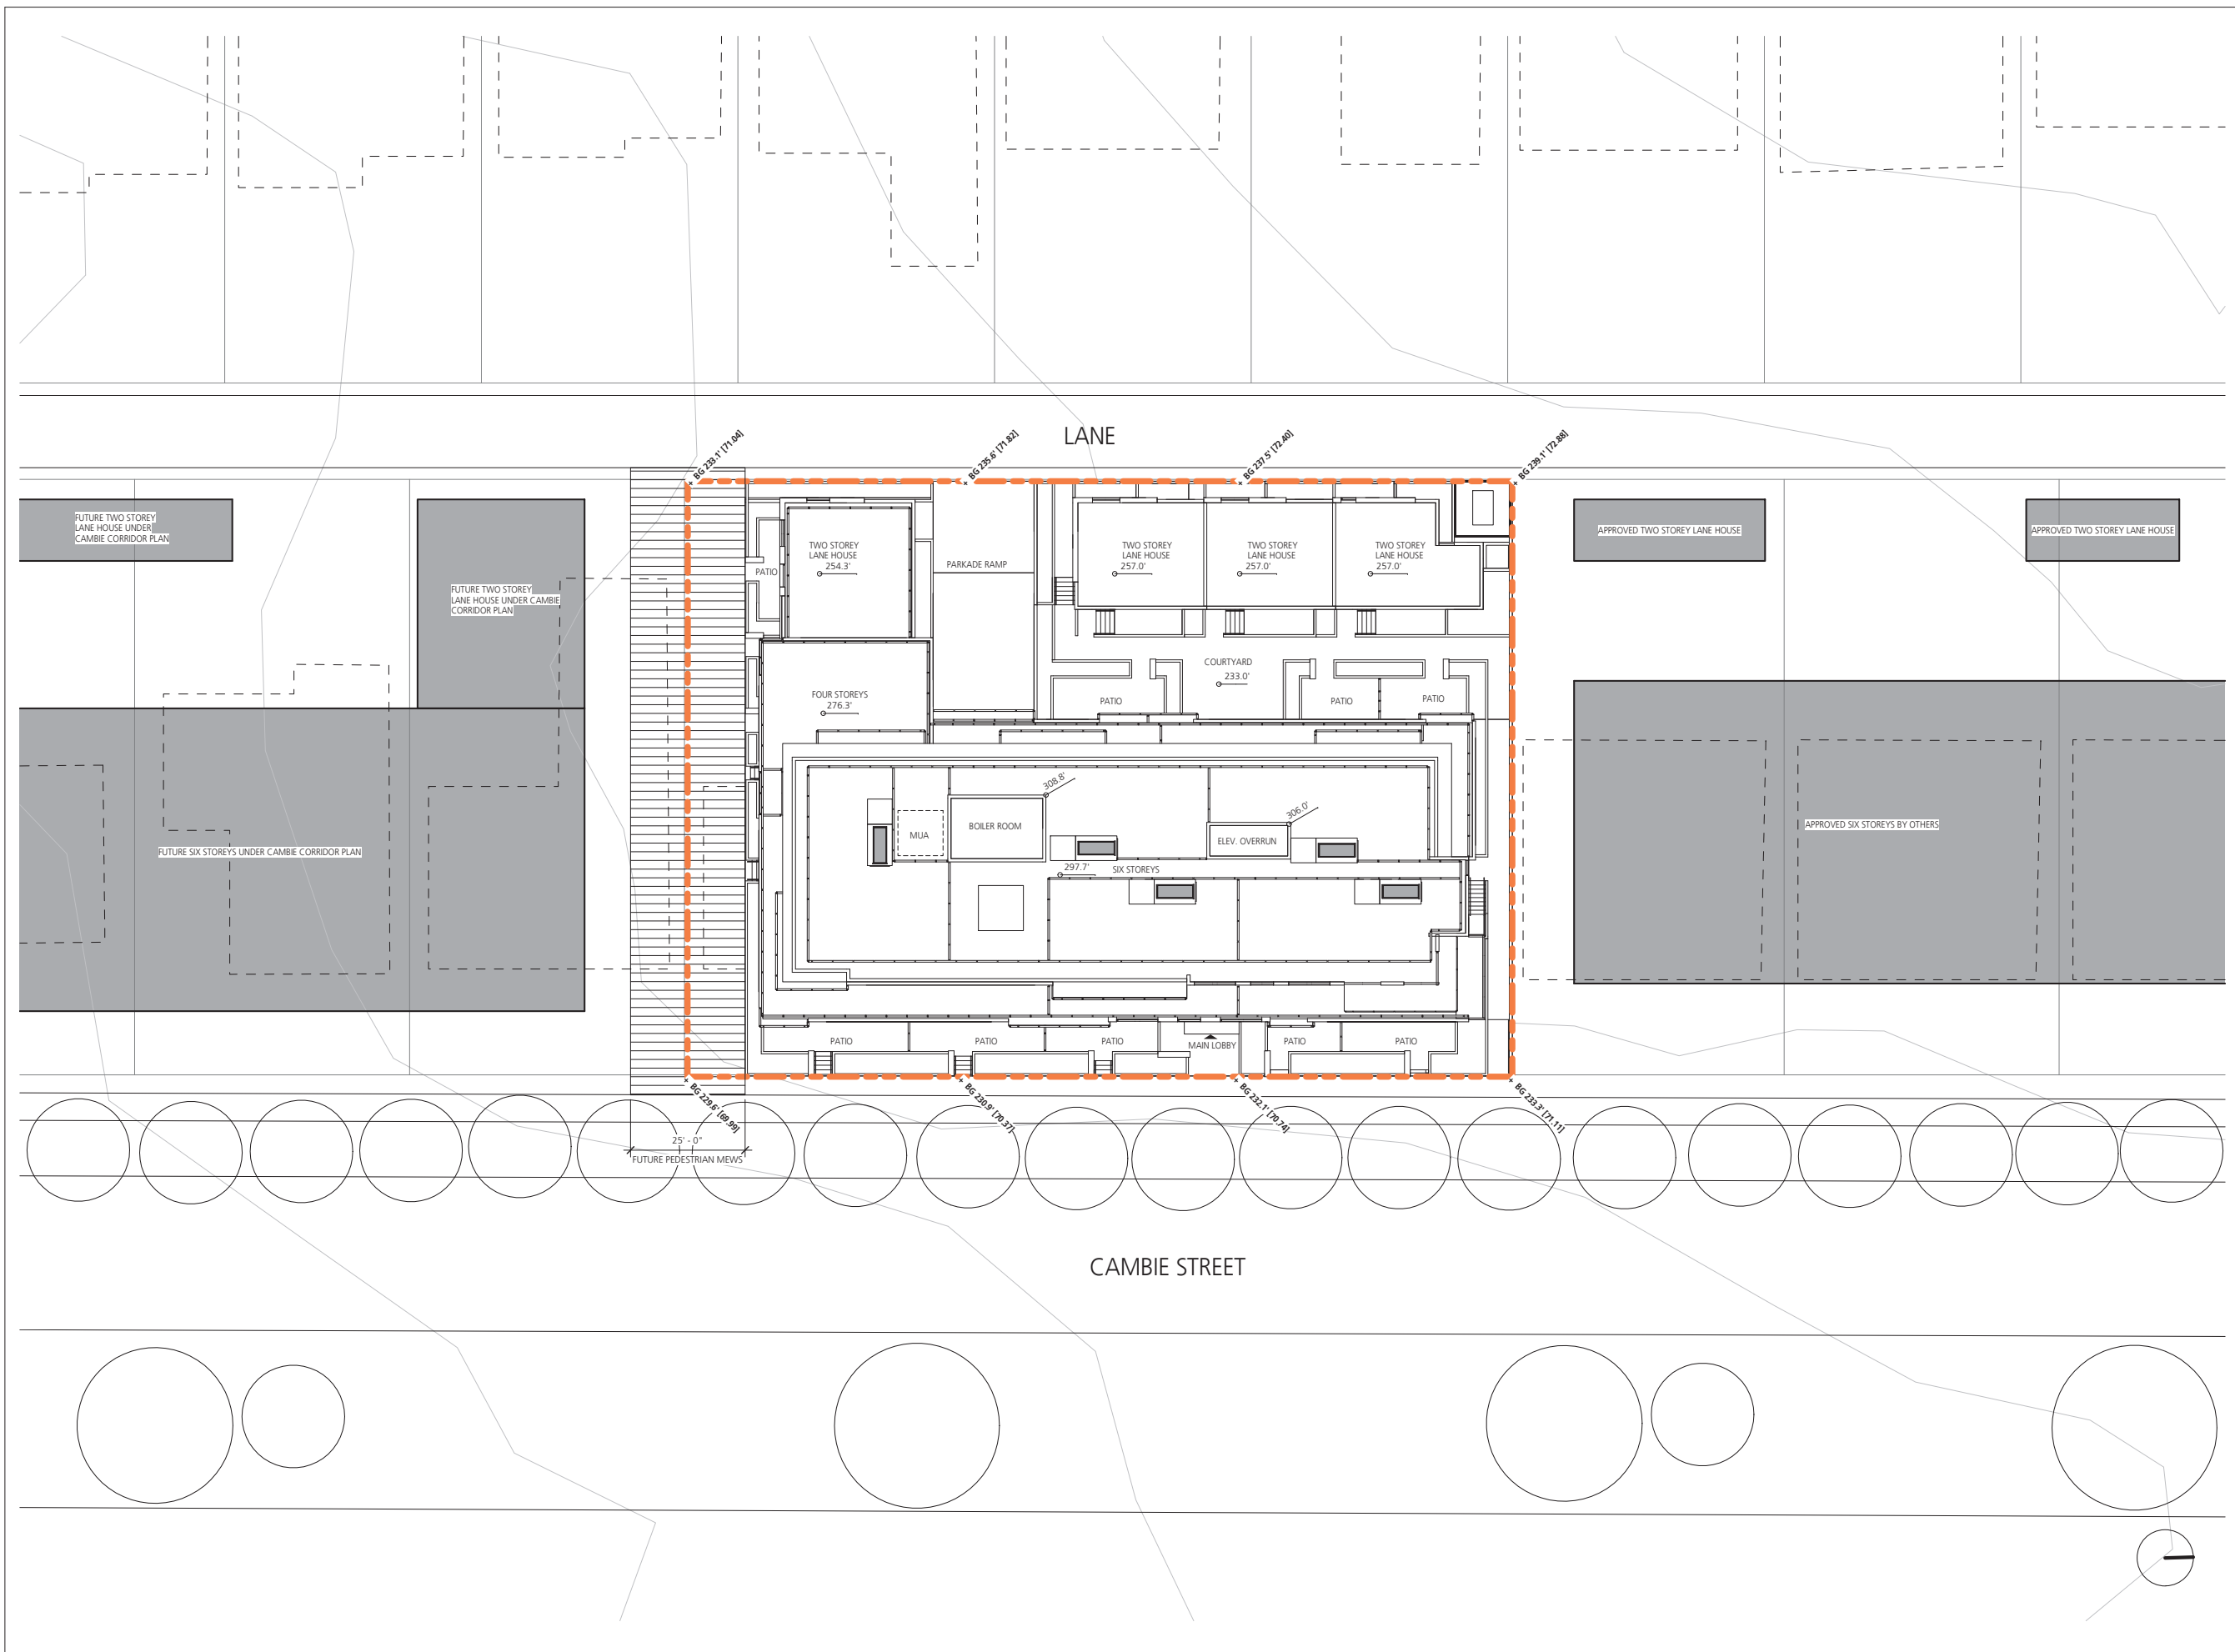

CAMBIE / 51st
(6729-6769 Cambie)

REZONING APPLICATION

SITE PLAN

DATE	3/16/2015 11:50:28 AM
DRAWN BY	JS
CHECKED BY	TB
SCALE	1/16" = 1'-0"
JOB NUMBER	1356