



PARAPET (EX.) 65.80m  
 14'-0"  
 SECOND FLOOR (EX.) 61.26m  
 11'-11"  
 MAIN FLOOR (EX.) 57.66m

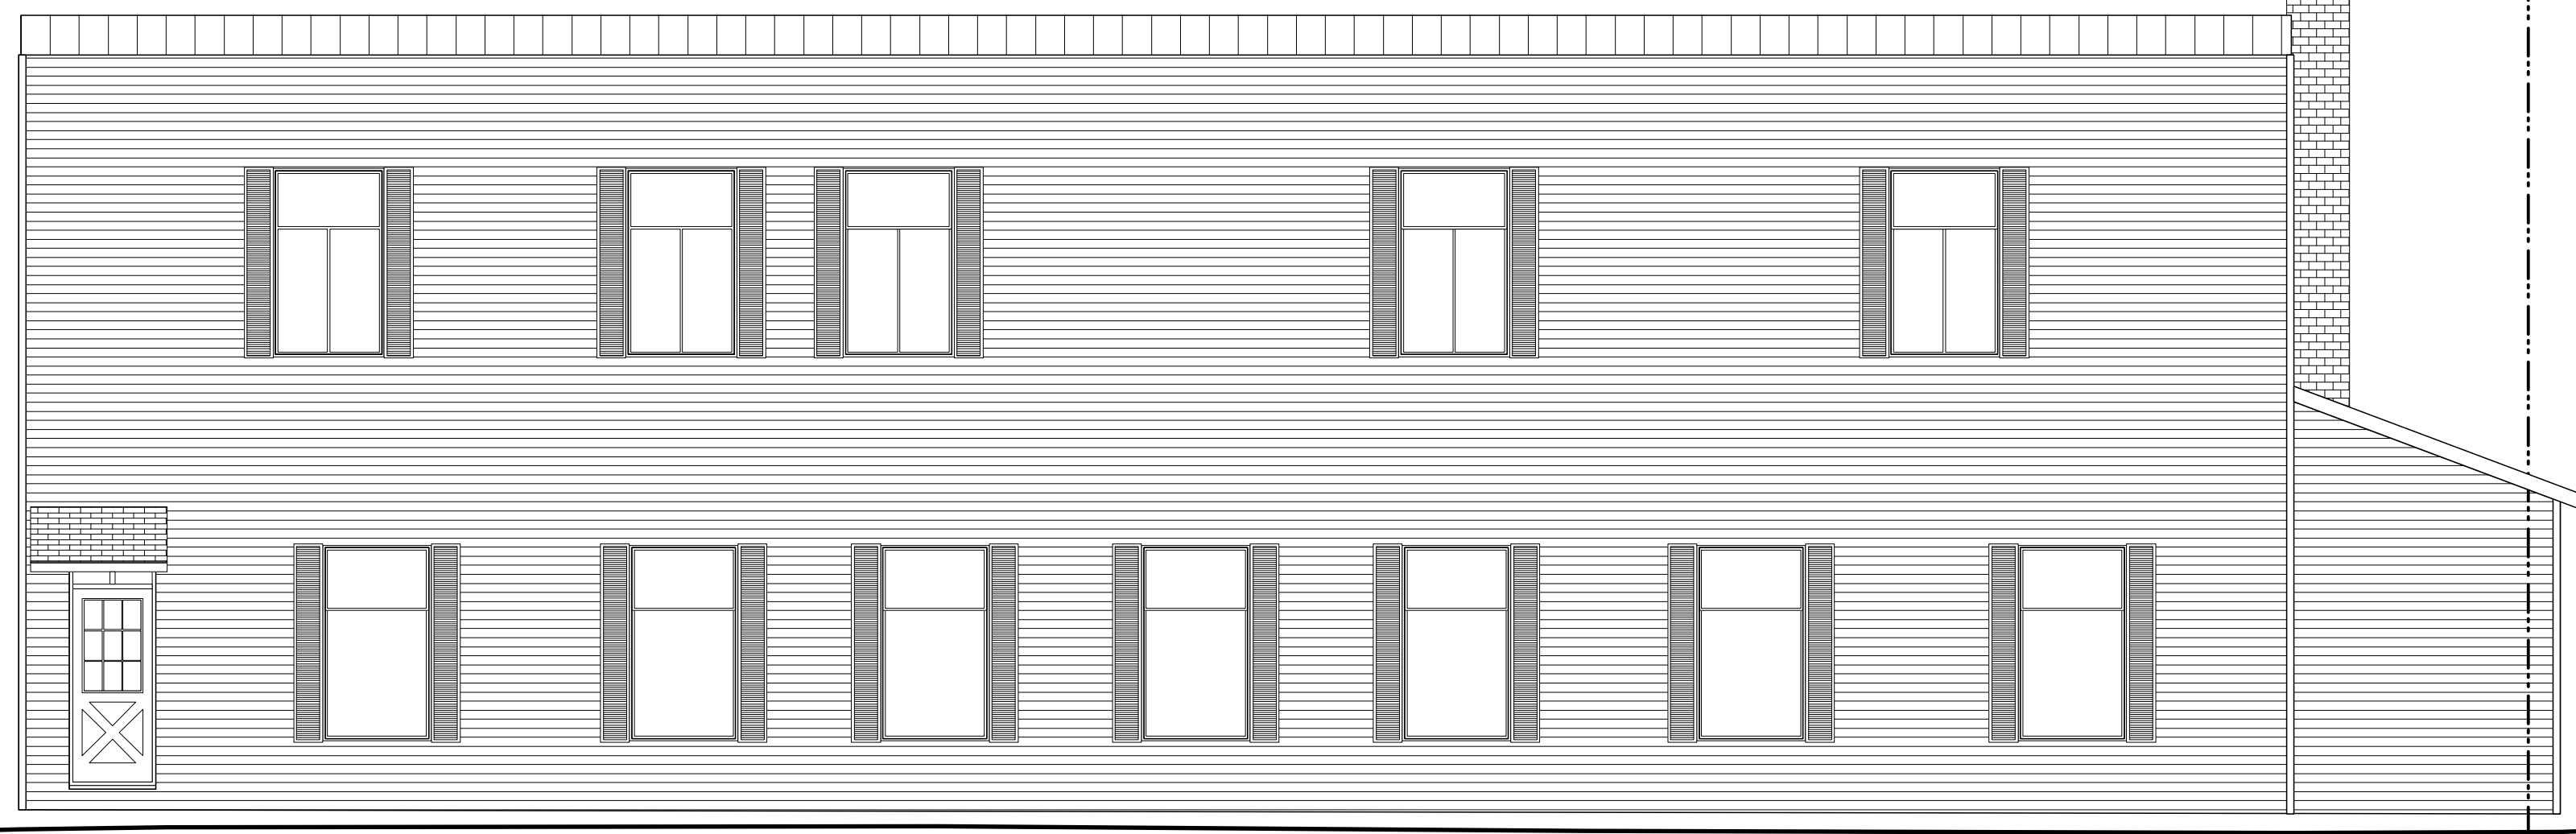

1 EXISTING NORTH ELEVATION  
 A4.3 3/32" = 1'-0"

NEIGHBOURING PROPERTY - EXISTING HOUSE ROOF PEAK: 68.1m


PARAPET (EX.) 65.96m  
 12'-7"  
 SECOND FLOOR 61.49m  
 8'-10"  
 MAIN FLOOR 58.78m

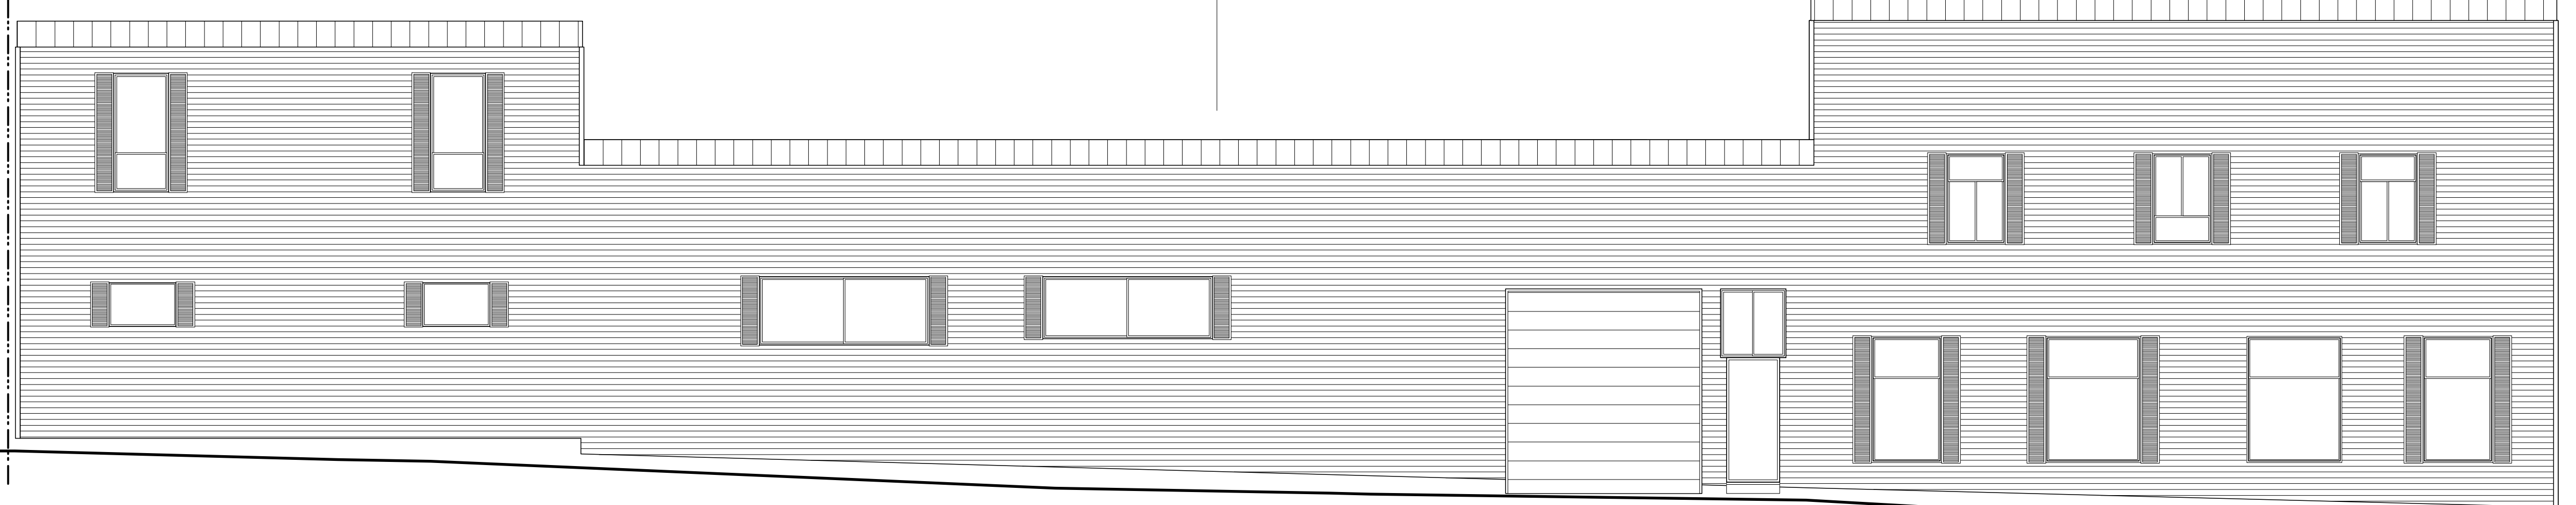

PARAPET (EX.) 65.96m  
 14'-0"  
 SECOND FLOOR (EX.) 61.26m  
 11'-11"  
 MAIN FLOOR (EX.) 57.66m

2 EXISTING EAST ELEVATION  
 A4.3 3/32" = 1'-0"

PROJECT <b>TURNER DAIRY</b> 6 W 17th Avenue Vancouver, BC	NO.	DATE	REVISION	SCALE 3/32" = 1'-0"	DATE	SHEET NO. <b>A4.3</b>
	1	3/12/19	Cost Planning Review		APRIL 19, 2017	
CLIENT <b>TURNER DAIRY DEVELOPMENT</b>	2	14/01/20	Design Development	DRAWN DH	CHECKED IR	DRAWING TITLE <b>EXISTING NORTH AND EAST ELEVATIONS</b>
	3	14/02/06	Design Development - HRA Route			
	4	15/02/20	Design Development - HRA Update			
	5	15/04/02	Recording Enquiry			
	6	17/04/19	Recording Application			
COPYRIGHT RESERVED. All drawings and related documents are the copyright property of the Architect and must be returned upon request. Reproduction of the contract documents in whole or part is forbidden without the Architect's written permission.						
				<b>ASIRstudio</b> 529 Carrall Street Vancouver, BC V6B 2J8 www.asirarch.net 604 688 5611		

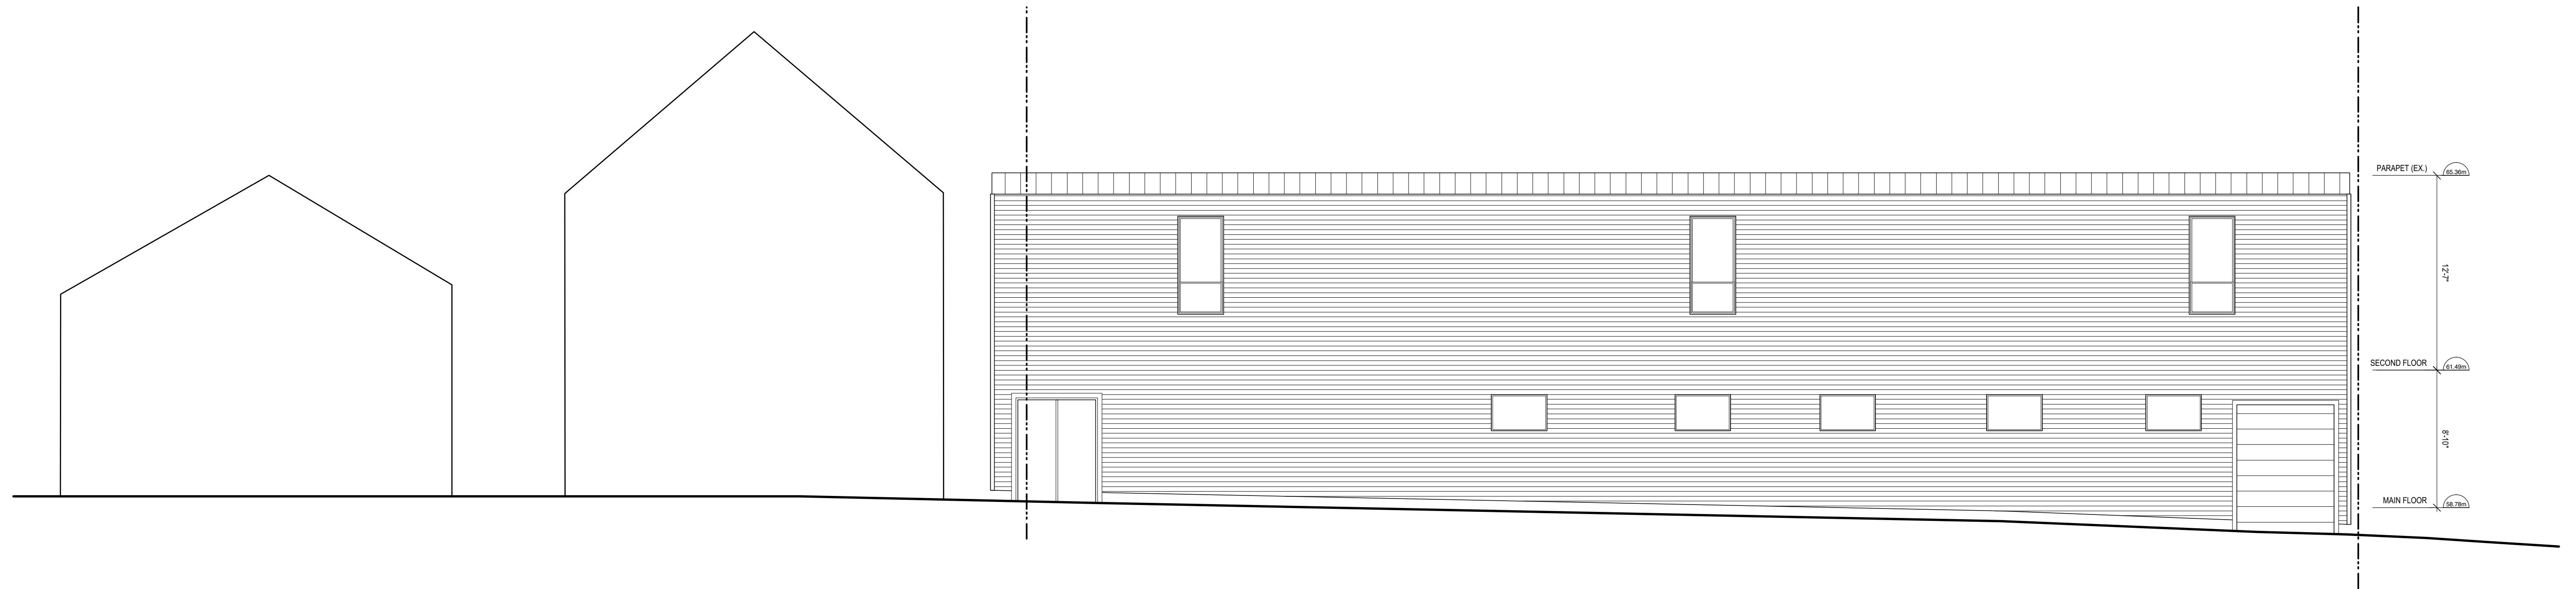

1 EXISTING SOUTH ELEVATION  
 A4.4 3/32" = 1'-0"

<b>PROJECT</b> <b>TURNER DAIRY</b> 6 W 17th Avenue Vancouver, BC	NO.	DATE	REVISION	SCALE 3/32" = 1'-0"	DATE APRIL 19, 2017	SHEET NO. <b>A4.4</b>
	1	13/12/10	Concept Review			
	2	14/01/10	Design Development			
	3	14/02/10	Design Development - HRA Route			
	4	14/02/10	Design Development - HRA Update			
	5	15/04/12	Recording Enquiry			
6	17/04/19	Recording Application				
<b>CLIENT</b> <b>TURNER DAIRY DEVELOPMENT</b>	DRAWN DH			CHECKED IR	DRAWING TITLE EXISTING SOUTH ELEVATION	
COPYRIGHT RESERVED. All drawings and related documents are the copyright property of the Architect and must be returned upon request. Reproduction of the contract documents in whole or part is forbidden without the Architect's written permission.						
			<b>ASIRstudio</b> 529 Carrall Street Vancouver, BC V6B 2J8 www.asirarch.net 604 688 5611			