







1 PROPOSED NORTH ELEVATION  
 A4.0 3/16" = 1'-0"





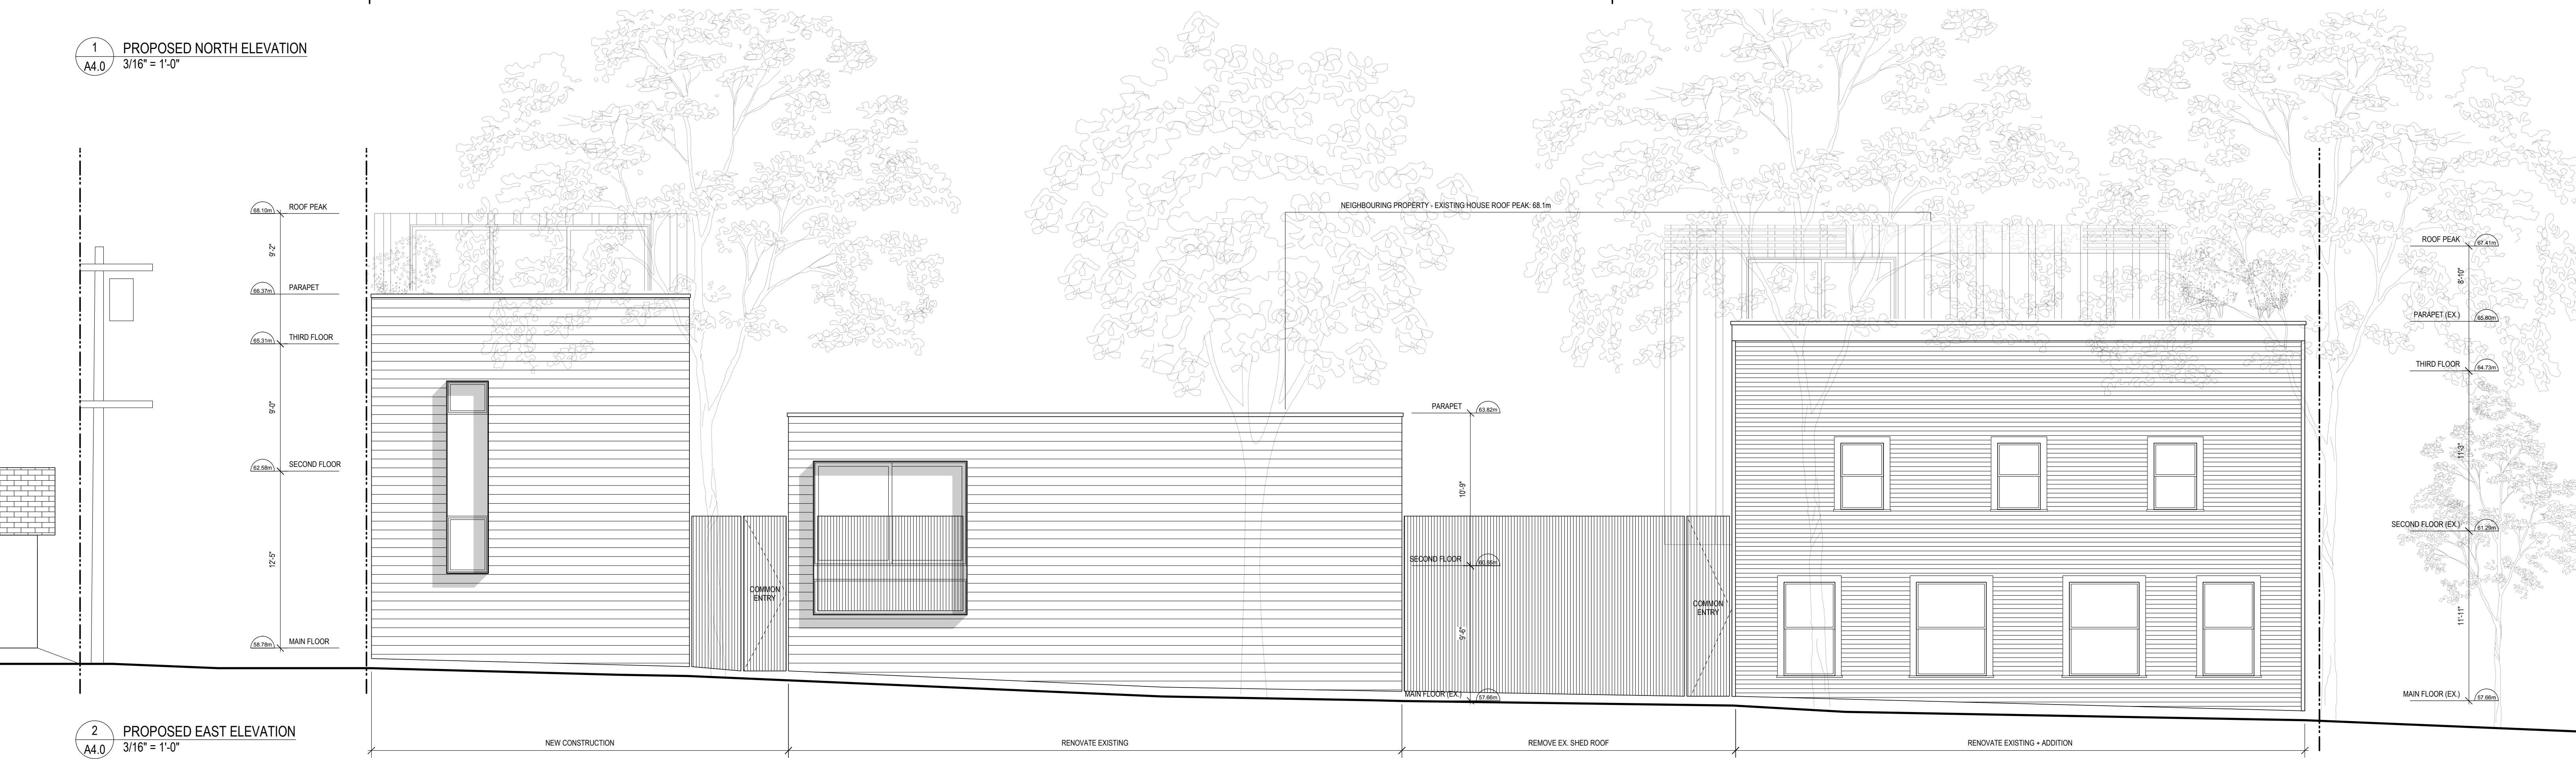


2 PROPOSED EAST ELEVATION  
 A4.0 3/16" = 1'-0"

PROJECT <b>TURNER DAIRY</b> 6 W 17th Avenue Vancouver, BC	NO. DATE REVISION 1 151210 Civil/Planning Review 2 140130 Design Development 3 140205 Design Development - HRA Route 4 140220 Design Development - HRA Update 5 150402 Rezoning Enquiry 6 170419 Rezoning Application	SCALE 3/32" = 1'-0" DATE MAY 16, 2017	SHEET NO. <b>A4.0</b>
	CLIENT <b>TURNER DAIRY DEVELOPMENT</b>	DRAWN DH CHECKED IR	DRAWING TITLE PROPOSED NORTH AND EAST ELEVATIONS
COPYRIGHT RESERVED. All drawings and related documents are the copyright property of the Architect and must be returned upon request. Reproduction of the contract document in whole or part is forbidden without the Architect's written permission.		<b>AIR studio</b> Architect AIBC 529 Carrall Street Vancouver, BC V6B 2J8 www.asirarch.net 604 688 5611	

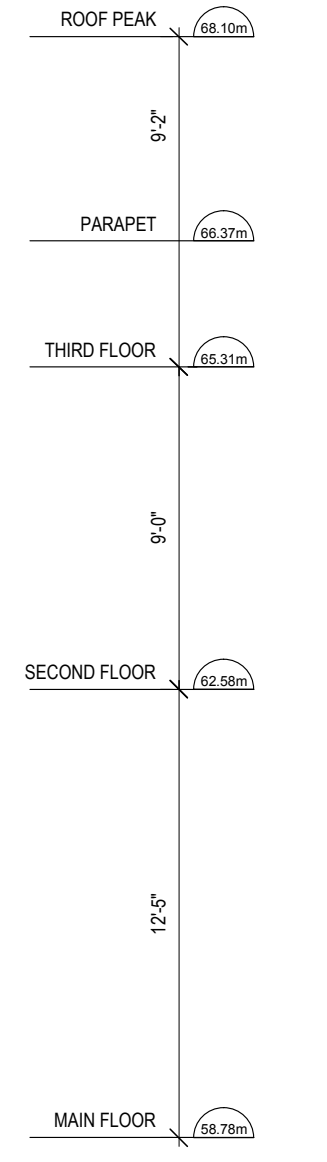
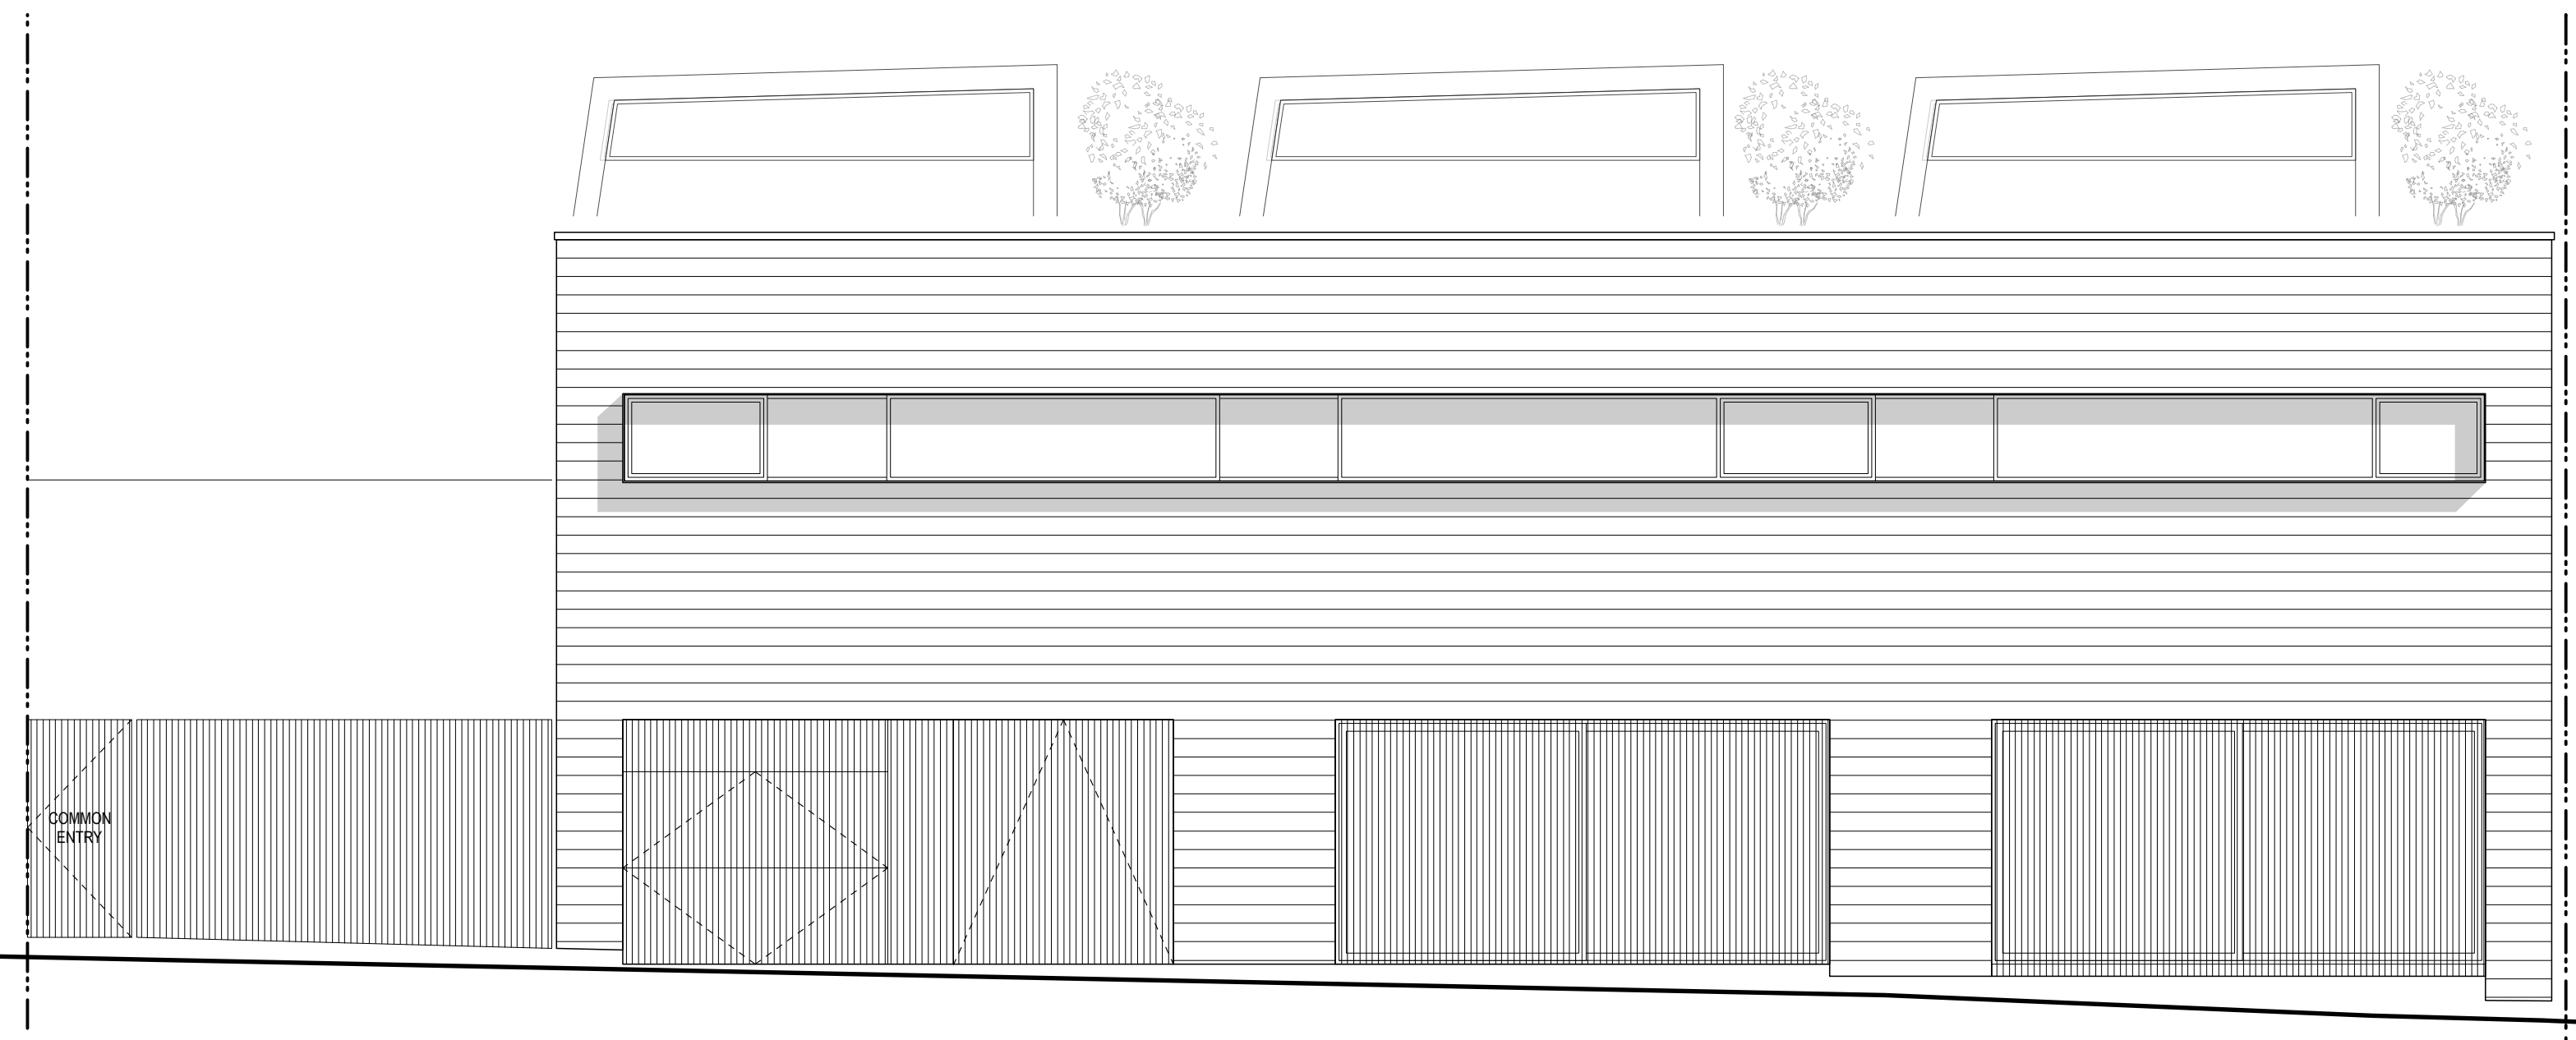
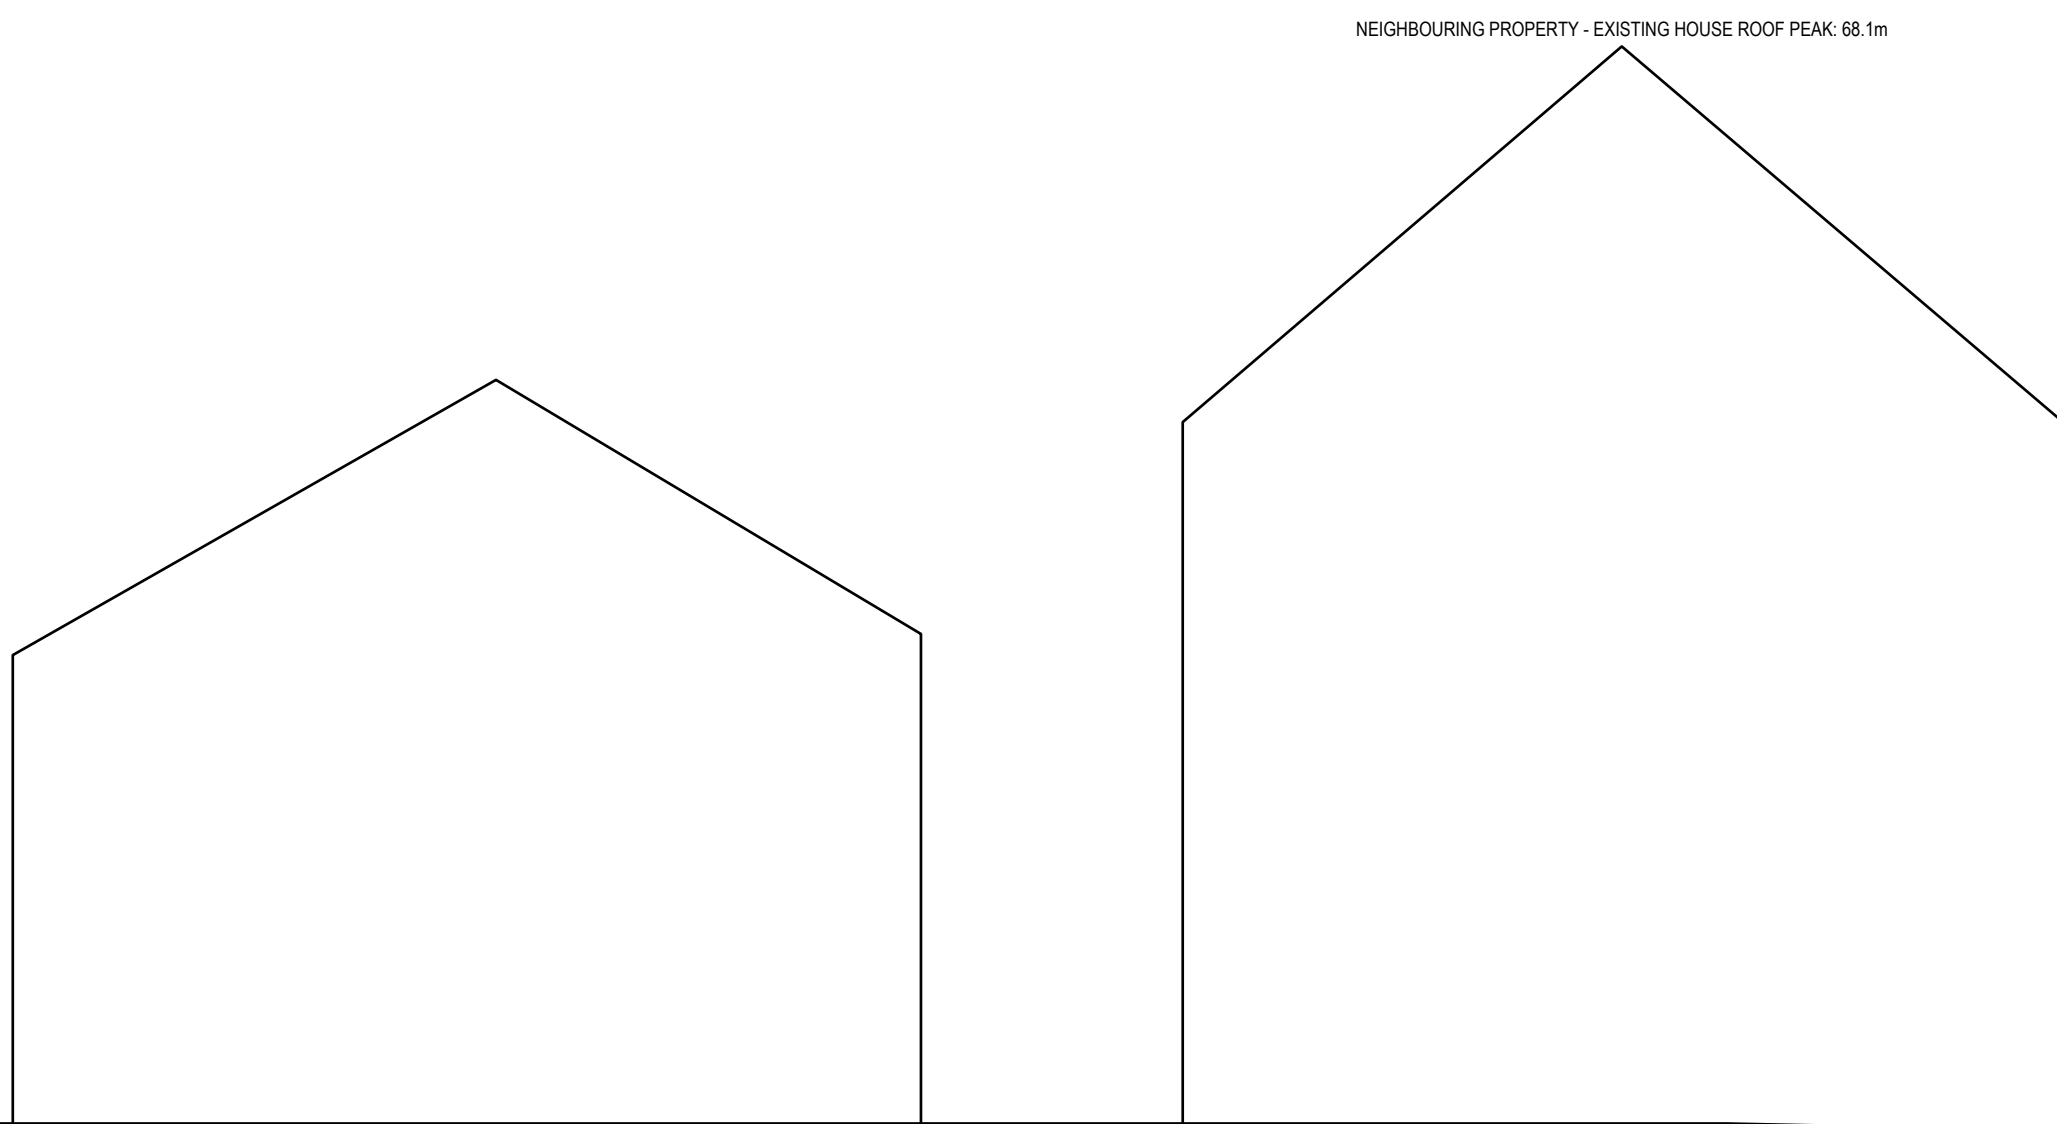


1 PROPOSED SOUTH ELEVATION  
A4.1 3/16" = 1'-0"

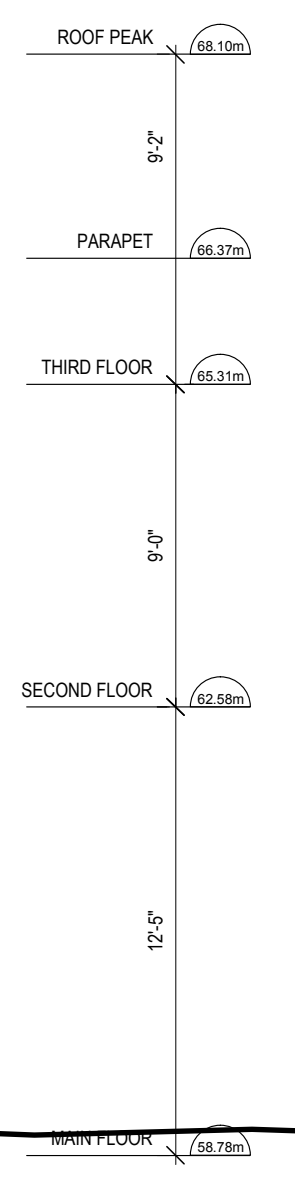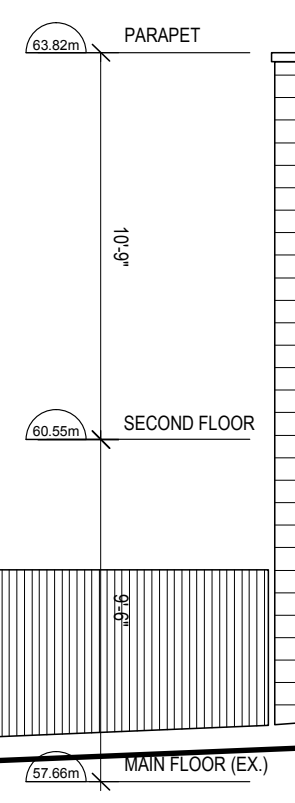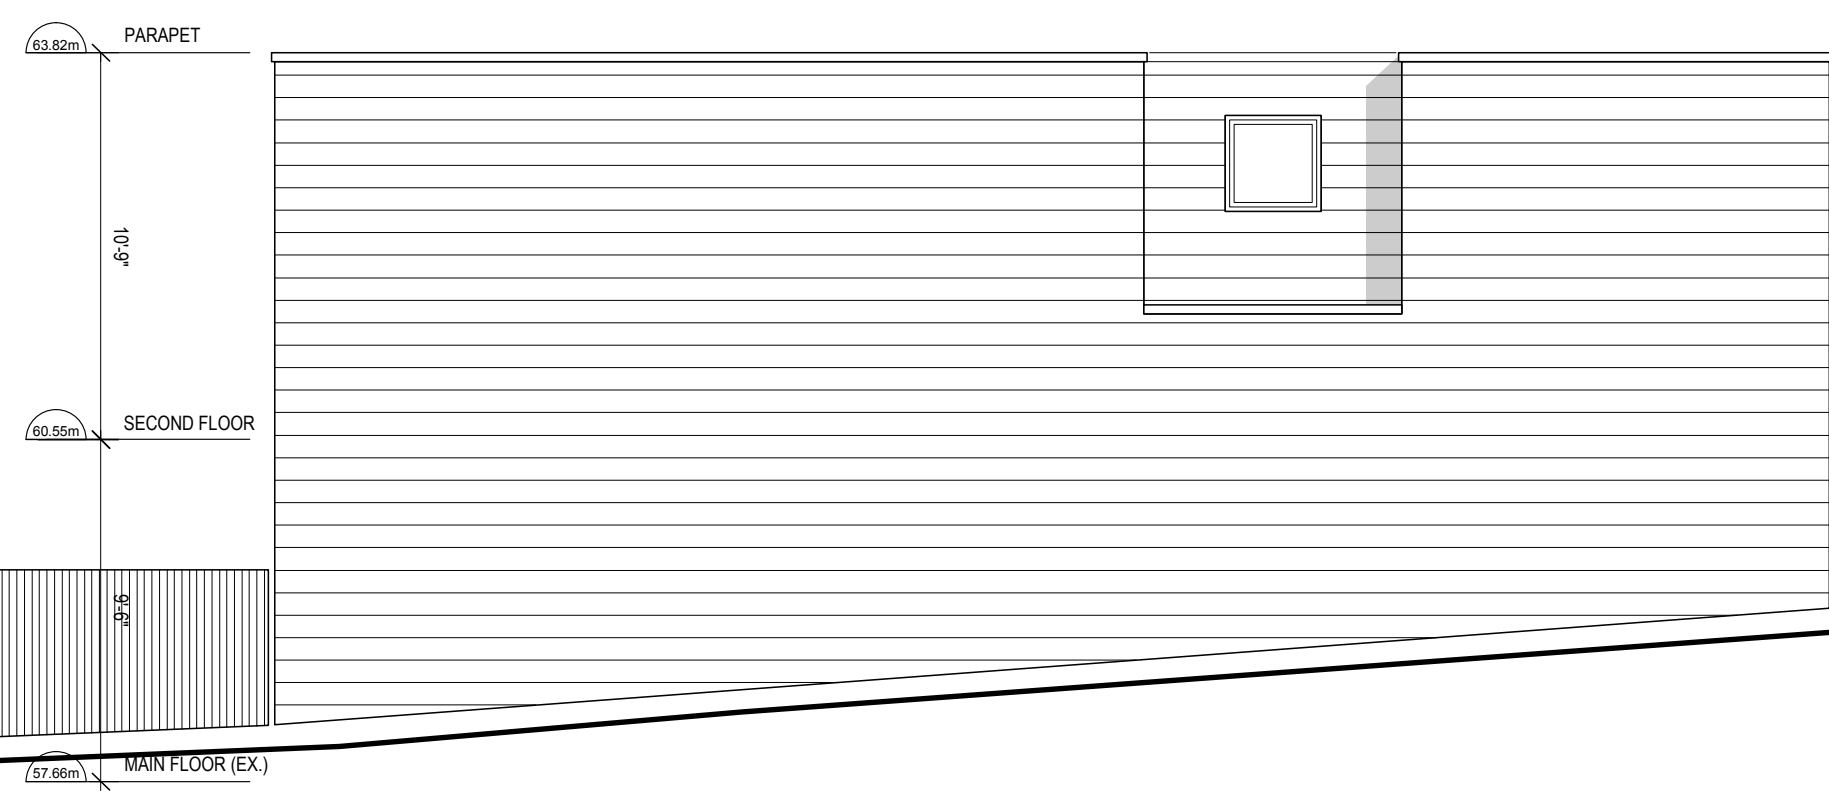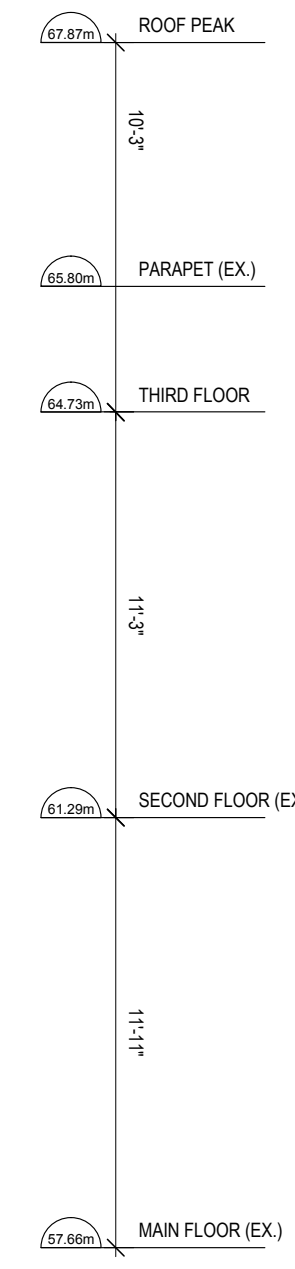
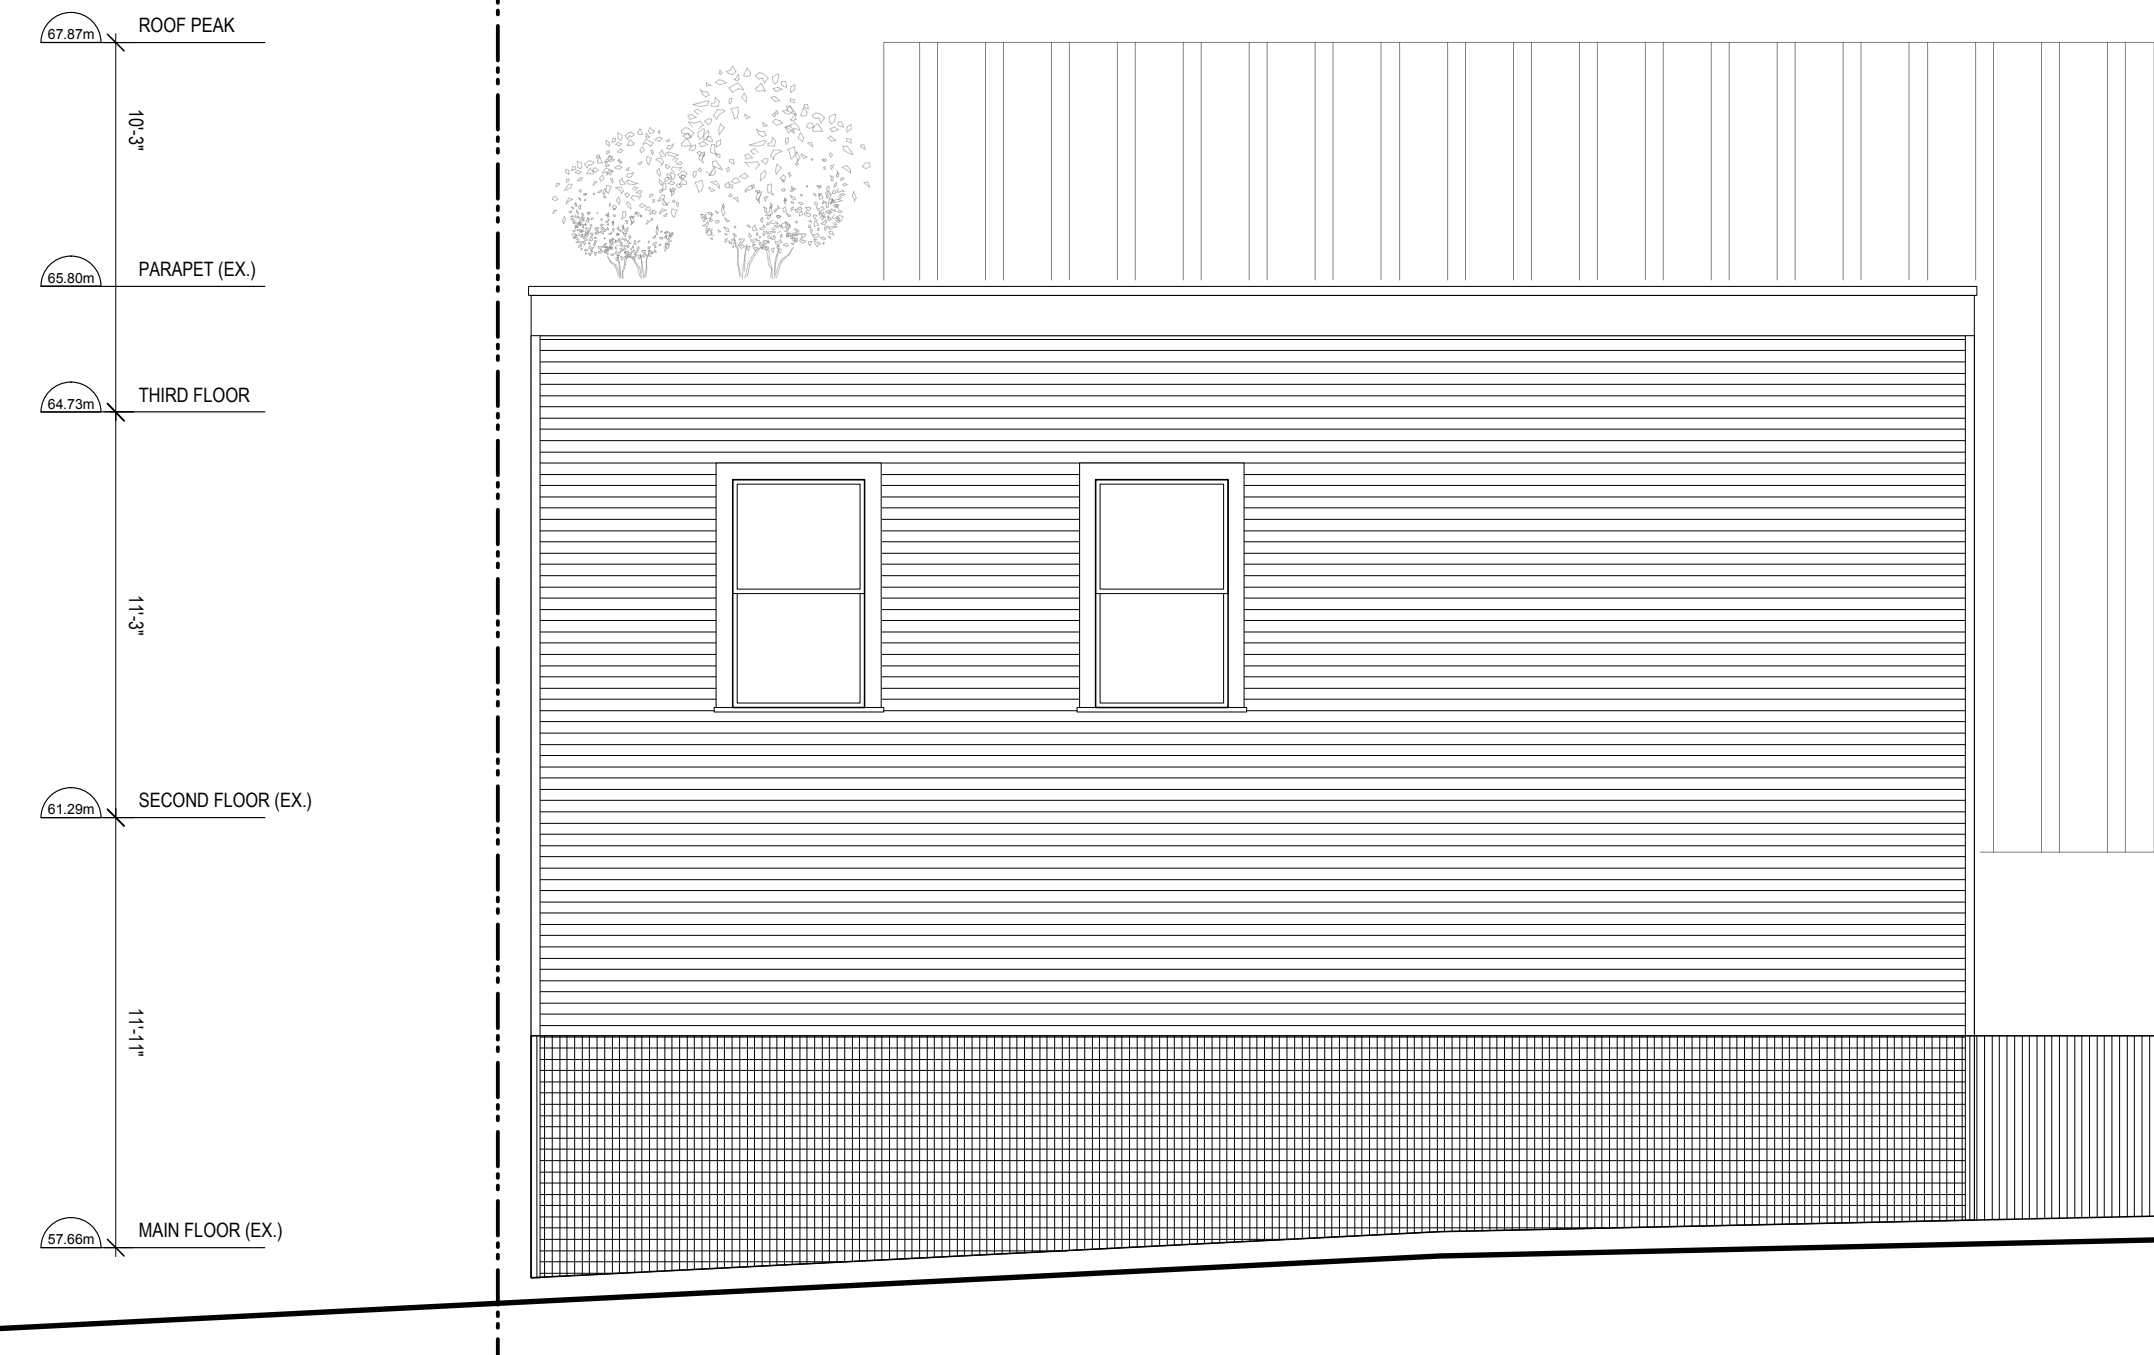


2 PROPOSED WEST ELEVATION  
A4.1 3/16" = 1'-0"

<b>PROJECT</b> <b>TURNER DAIRY</b> 6 W 17th Avenue Vancouver, BC	NO. DATE REVISION 1 151210 Civil/Planning Review 2 140130 Design Development 3 140206 Design Development - HRA Route 4 150220 Design Development - HRA Update 5 150402 Rezoning Enquiry 6 170419 Rezoning Application	SCALE DATE SHEET NO. 3/32" = 1'-0" MAY 16, 2017 <b>A4.1</b>	<b>AIR studio</b> Architect AIBC 529 Carrall Street Vancouver, BC V6B 2J8 www.asirarch.net 604 688 5611
	CLIENT <b>TURNER DAIRY DEVELOPMENT</b>	DRAWN CHECKED DH IR	
COPYRIGHT RESERVED. All drawings and related documents are the copyright property of the Architect and must be returned upon request. Reproduction of the contract documents in whole or part is forbidden without the Architect's written permission.			

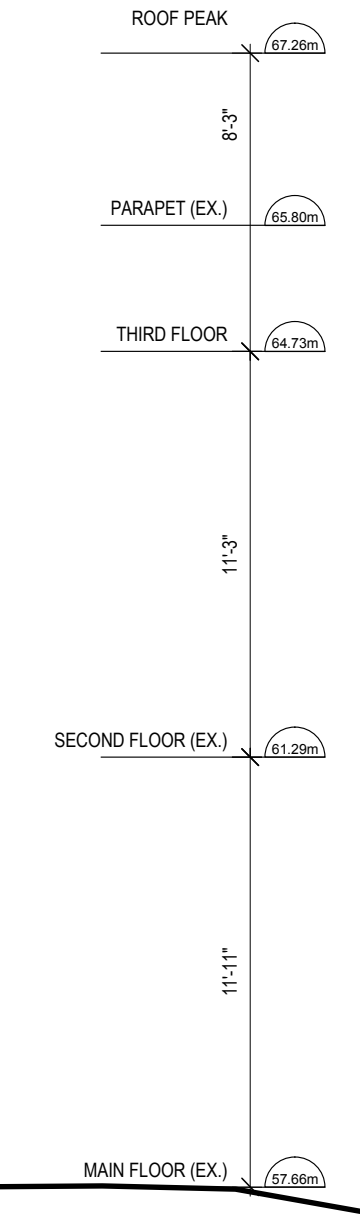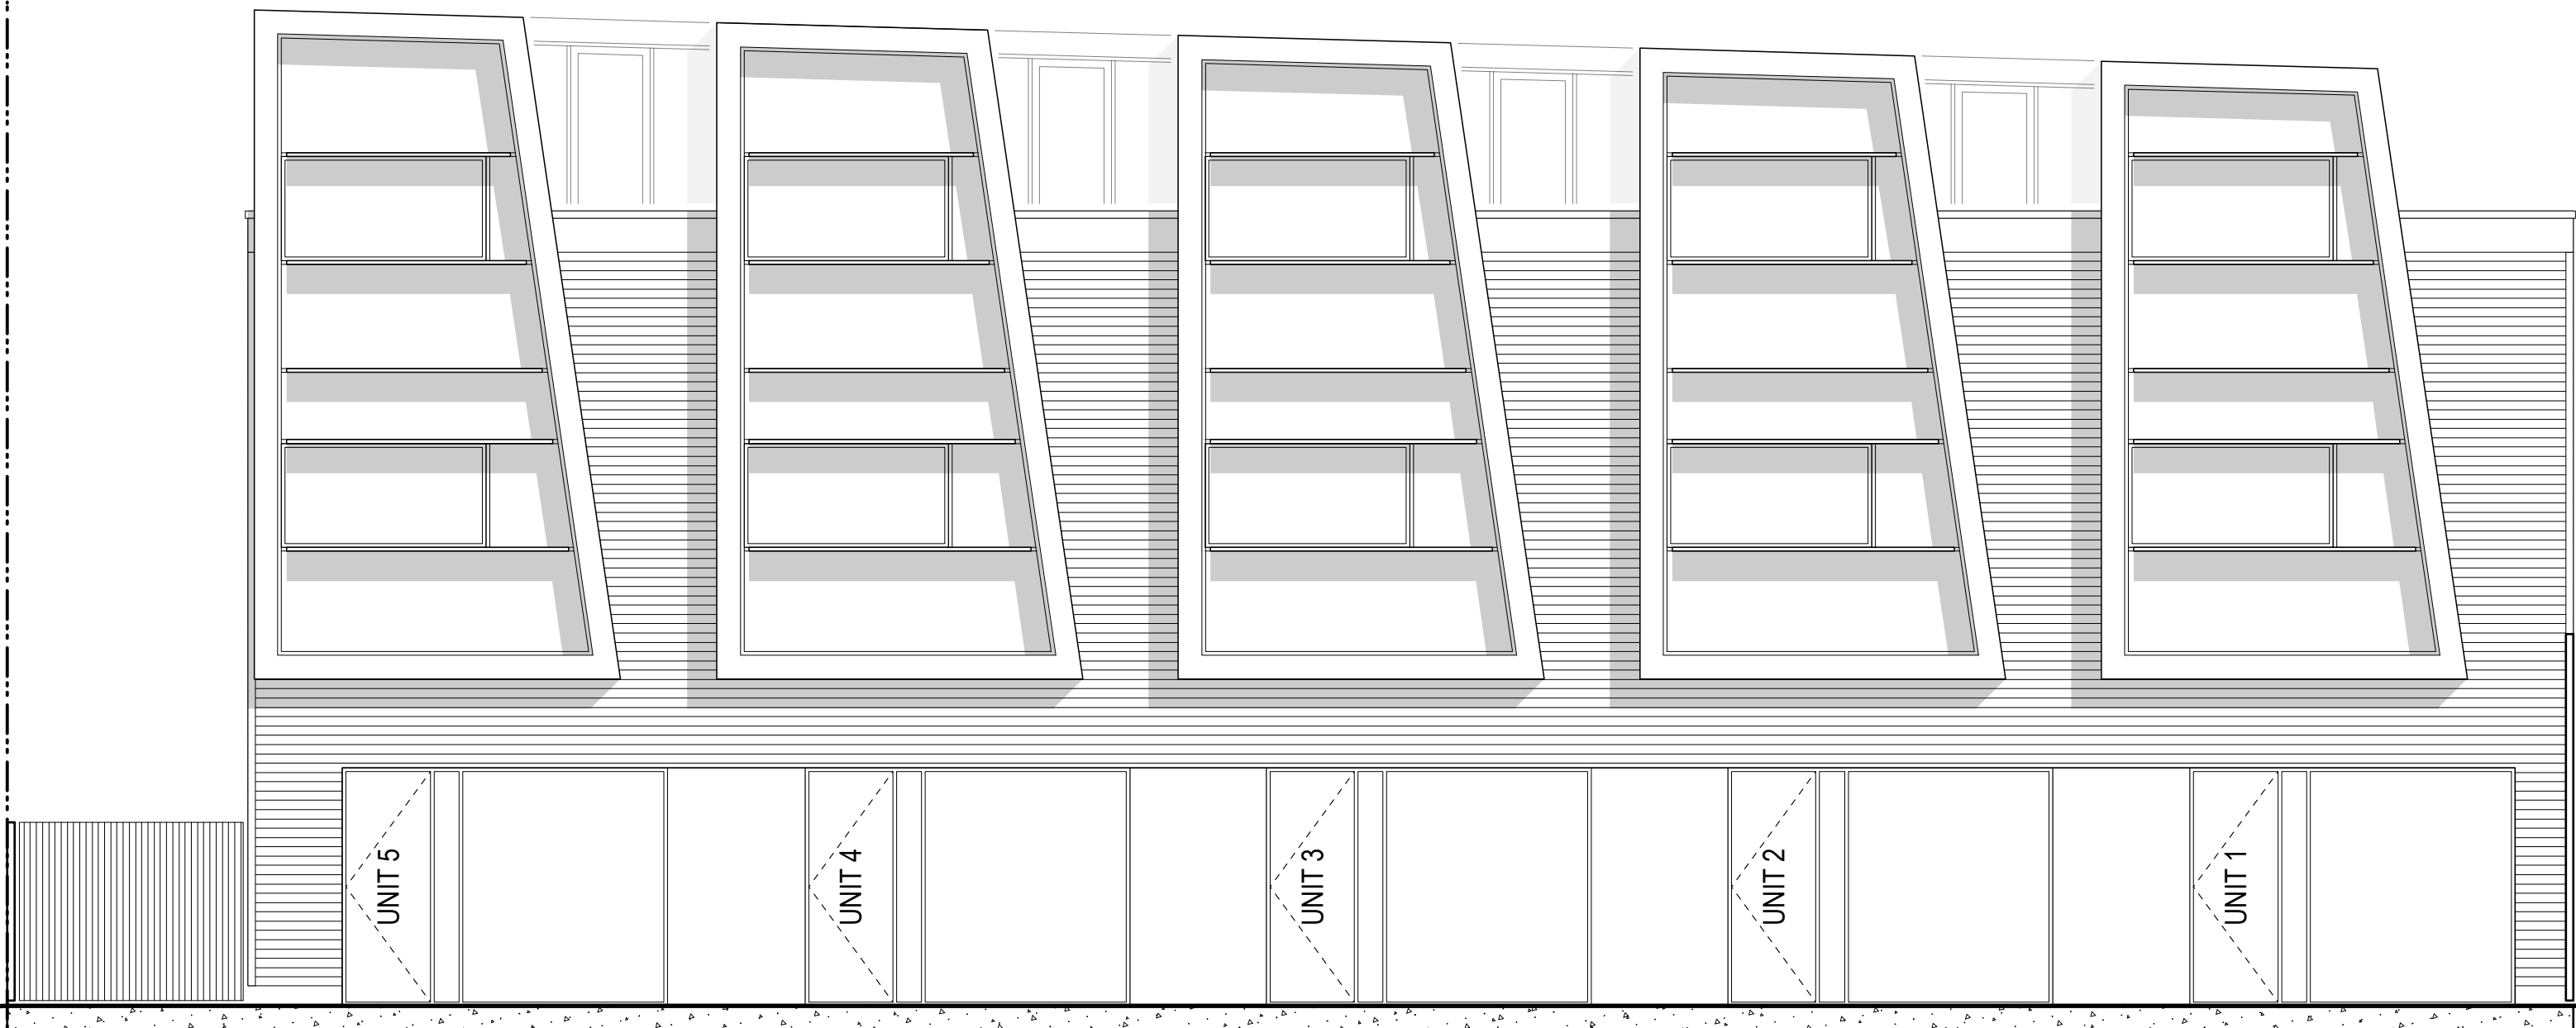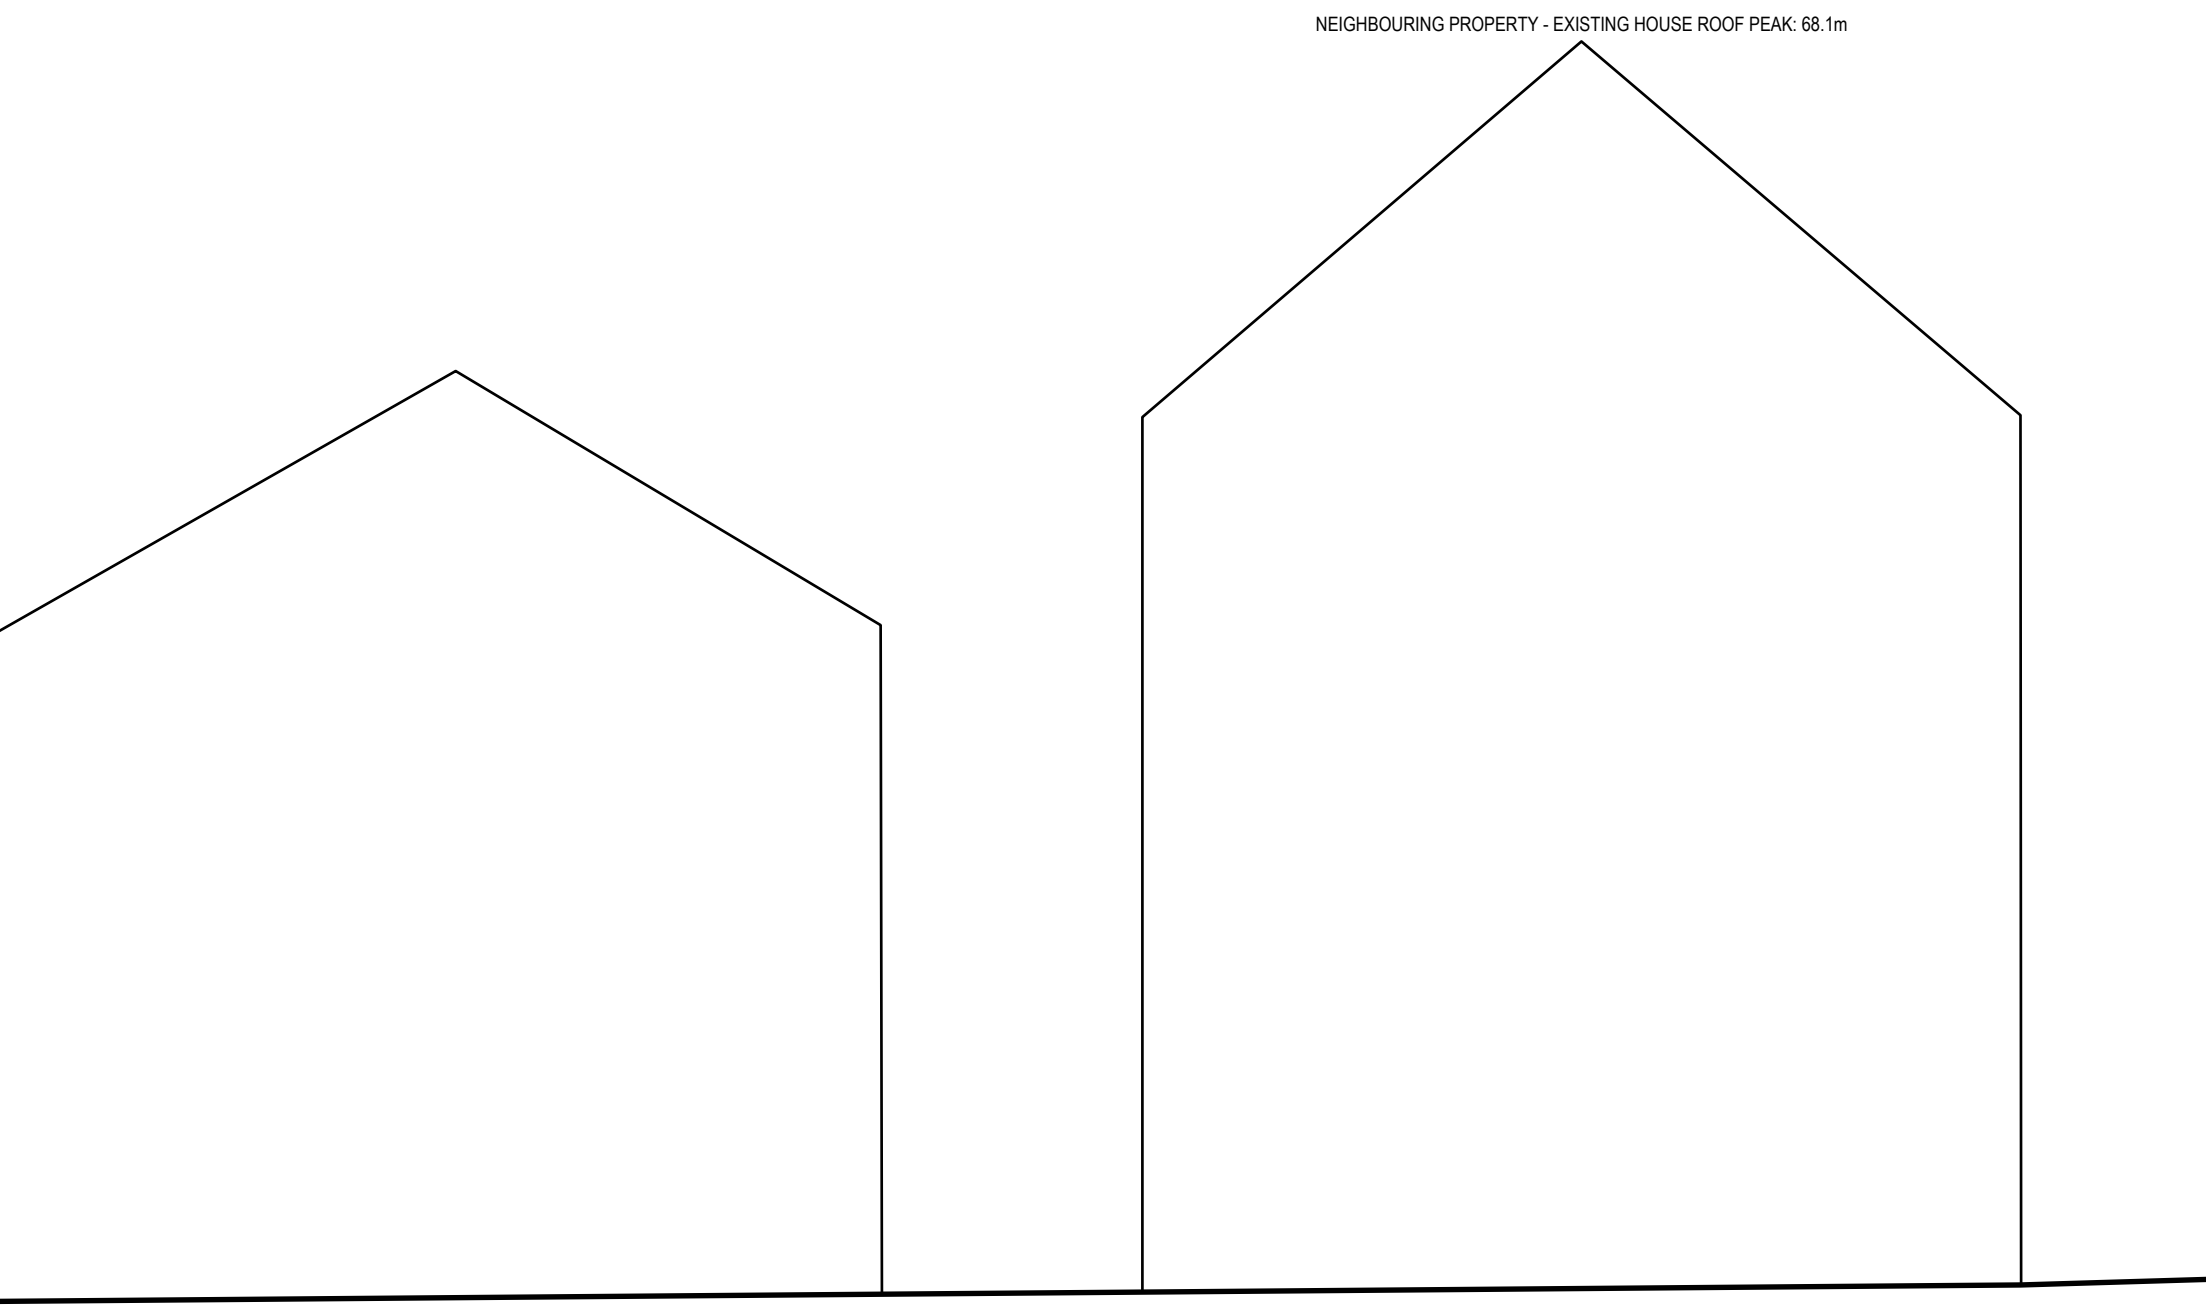

1 PROPOSED COURTYARD ELEVATION (SOUTH)  
 A4.2 3/16" = 1'-0"

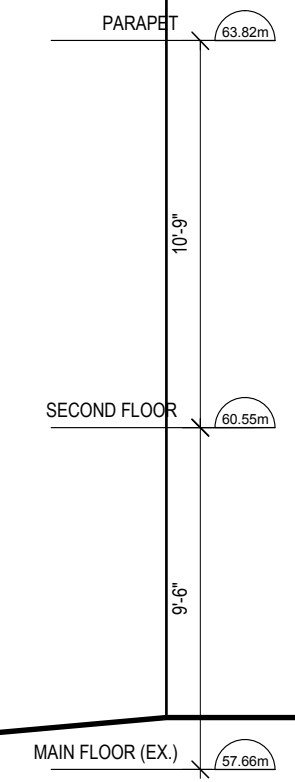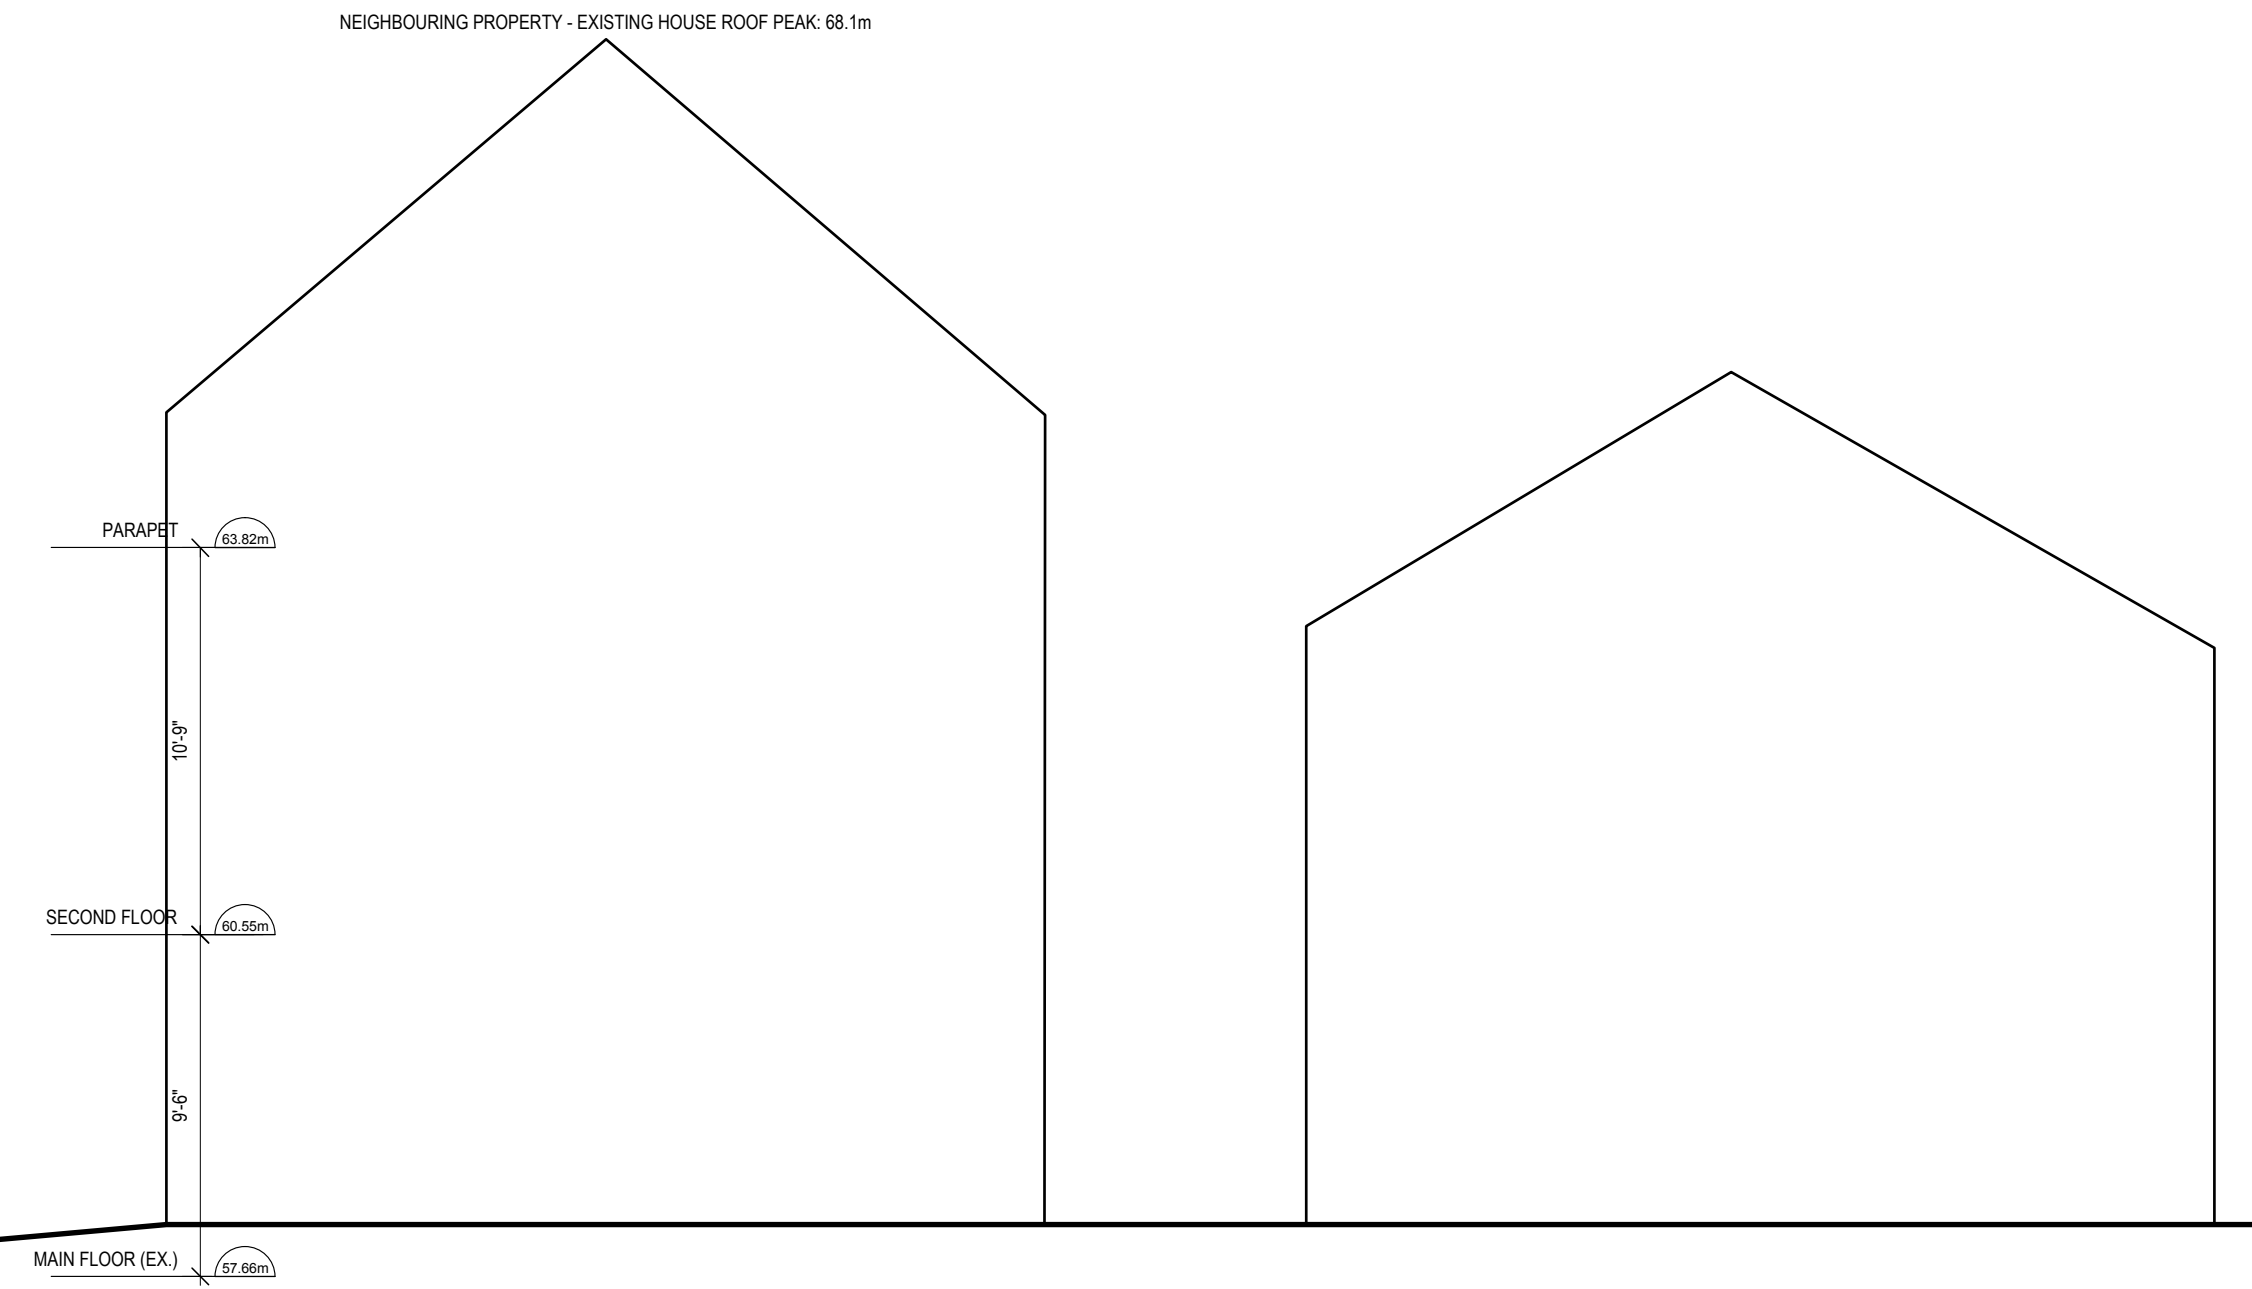

2 PROPOSED COURTYARD ELEVATION (NORTH)  
 A4.2 3/16" = 1'-0"

PROJECT <b>TURNER DAIRY</b> 6 W 17th Avenue Vancouver, BC	NO.	DATE	REVISION	SCALE 3/32" = 1'-0"	DATE MAY 16, 2017	SHEET NO. <b>A4.2</b>
	1	13/12/10	Cost Planning Review			
	2	14/01/10	Design Development	DRAWN DH	CHECKED IR	DRAWING TITLE <b>PROPOSED          COURTYARD ELEVATIONS</b>
	3	14/02/10	Design Development - HRA Route			
	4	14/02/10	Design Development - HRA Update	CLIENT <b>TURNER DAIRY          DEVELOPMENT</b>	COPYRIGHT RESERVED. All drawings and related documents are the copyright property of the Architect and must be returned upon request. Reproduction of the contract documents in whole or part is forbidden without the Architect's written permission.	
	5	15/04/12	Recording Enquiry			
6	17/04/19	Recording Application				
AIR studio Architect AIBC 529 Carrall Street Vancouver, BC V6B 2J8 www.asirarch.net 604 688 5611						