

SEAL:

NO.	DATE	REVISION DESCRIPTION	DR.
1	13.FEB.01	NEW SITE PLAN / COMMENTS	DO

CLIENT:

PROJECT:
MIXED USE DEVELOPMENT
7249 CYPRESS STREET
VANCOUVER, BC


DRAWING TITLE:
LANDSCAPE PLAN

DATE: 13.JAN.22 DRAWING NUMBER:
SCALE: 1/8"=1'-0"
DRAWN: MM
DESIGN: MM
CHK'D: MCY

PLANT SCHEDULE				PMG JOB NUMBER: 13009
KEY	QTY	BOTANICAL NAME	COMMON NAME	PLANTED SIZE / REMARKS
TREE				
(T)	1	ACER GINATUM	VINE MAPLE	25M HT; B4B; 3 STEM CLUMP
(P)	3	ACER PALMATUM 'ORANGE DREAM'	JAPANESE MAPLE	5CM CAL., 1.2M STD., B4B, 3.0M
(C)	3	CERCIDIPHYLLUM JAPONICUM	KATSURA TREE	6CM CAL.; 1.8M STD.; B4B
(N)	2	CORNUS KOUSA 'SATOMI'	PINK FLOWERING DOGWOOD	5CM CAL., 1.2M STD., B4B 3.0M HT
(S)	5	EXISTING TREE	-	-
(ST)	7	STREET TREES	SPECIES AS SELECTED BY COV	6CM CAL., 1.8M STD., B4B
SHRUB				
(A)	15	AZALEA JAPONICA 'PURPLE SPLENDOUR'	AZALEA; RED-VIOLET	#3 POT; 40CM
(B)	66	BUXUS MICROPHYLLA 'WINTER GEM'	LITTLE-LEAF BOX	#3 POT; 40CM
(H)	7	HYDRANGEA MACROPHYLLA 'ENDLESS SUMMER'	ENDLESS SUMMER BIGLEAF HYDRANGEA	#3 POT; 80CM
(N)	48	NANDINA DOMESTICA 'FIREPOWER'	FIREPOWER HEAVENLY BAMBOO	#3 POT; 50CM
(SK)	34	SKIMMIA JAPONICA (10% MALE)	JAPANESE SKIMMIA	#2 POT; 30CM
(T)	51	TAXUS X MEDIA 'HICKSII'	HICK'S YEW	1.0M B4B
GRASS				
(H)	45	HELIOTRICHON SEMPERVIRENS	BLUE OAT GRASS	#1 POT
(P)	40	POLYSTICHUM MUNITUM	WESTERN SWORD FERN	#2 POT; 40CM

NOTES: * PLANT SIZES IN THIS LIST ARE SPECIFIED ACCORDING TO THE BC LANDSCAPE STANDARD, LATEST EDITION. CONTAINER SIZES SPECIFIED AS PER CATA STANDARDS. BOTH PLANT SIZE AND CONTAINER SIZE ARE THE MINIMUM ACCEPTABLE SIZES. * REFER TO SPECIFICATIONS FOR DEFINED CONTAINER MEASUREMENTS AND OTHER PLANT MATERIAL REQUIREMENTS. * SEARCH AND REVIEW: MAKE PLANT MATERIAL AVAILABLE FOR OPTIONAL REVIEW BY LANDSCAPE ARCHITECT AT SOURCE OF SUPPLY. AREA OF SEARCH TO INCLUDE LOWER MAINLAND AND FRASER VALLEY. * SUBSTITUTIONS: OBTAIN WRITTEN APPROVAL FROM THE LANDSCAPE ARCHITECT PRIOR TO MAKING ANY SUBSTITUTIONS TO THE SPECIFIED MATERIAL. UNAPPROVED SUBSTITUTIONS WILL BE REJECTED. ALLOW A MINIMUM OF FIVE DAYS PRIOR TO DELIVERY FOR REQUEST TO SUBSTITUTE. SUBSTITUTIONS ARE SUBJECT TO BC LANDSCAPE STANDARD - DEFINITION OF CONDITIONS OF AVAILABILITY.

ALL PLANT MATERIAL MUST BE PROVIDED FROM CERTIFIED DISEASE FREE NURSERY. PROVIDE CERTIFICATION UPON REQUEST.

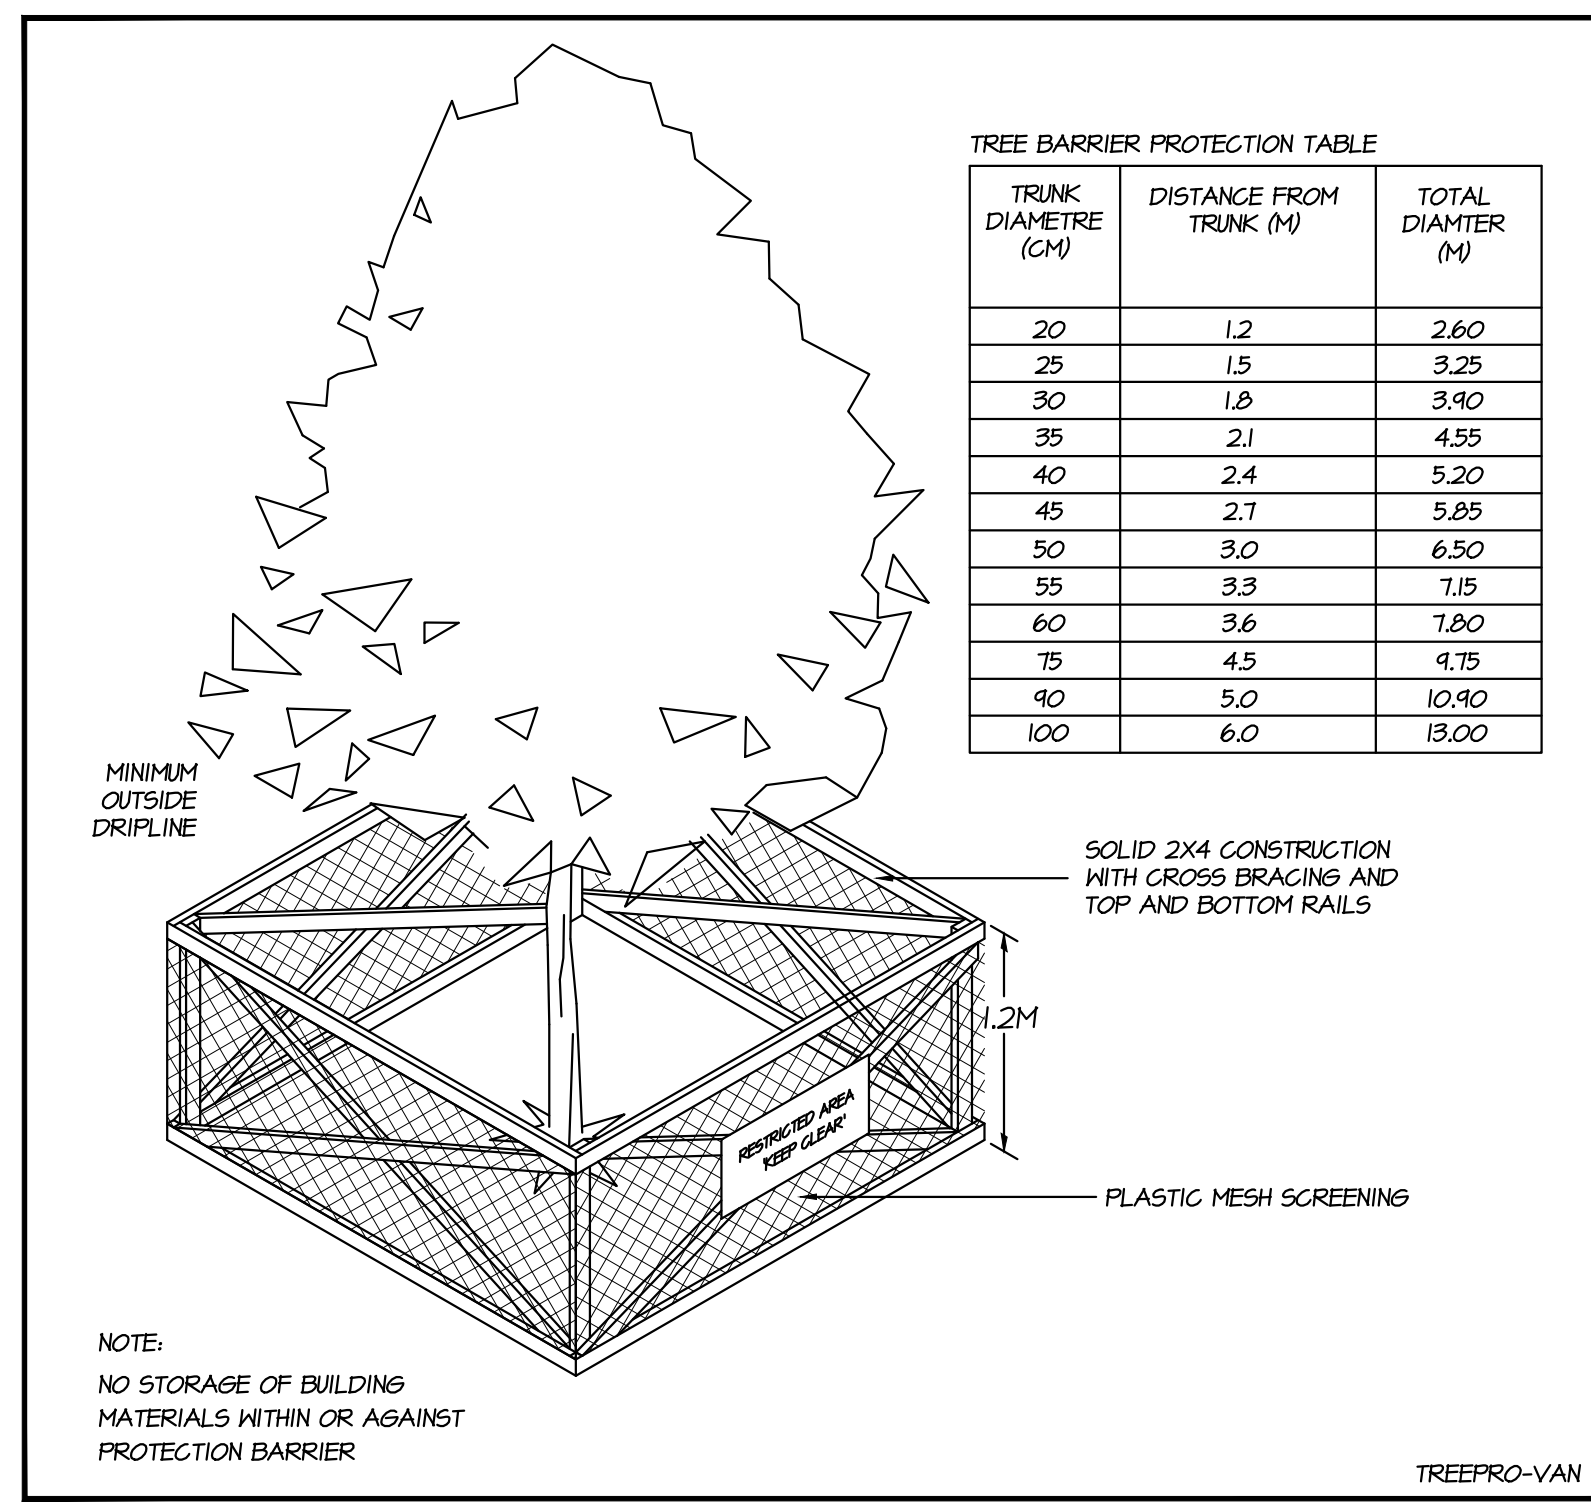

TREE PROTECTION BARRIER
N.T.S.

