
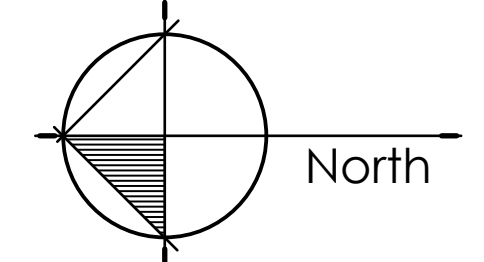


W59th AVENUE

LANE

CAMBIE STREET (NORTHBOUND)

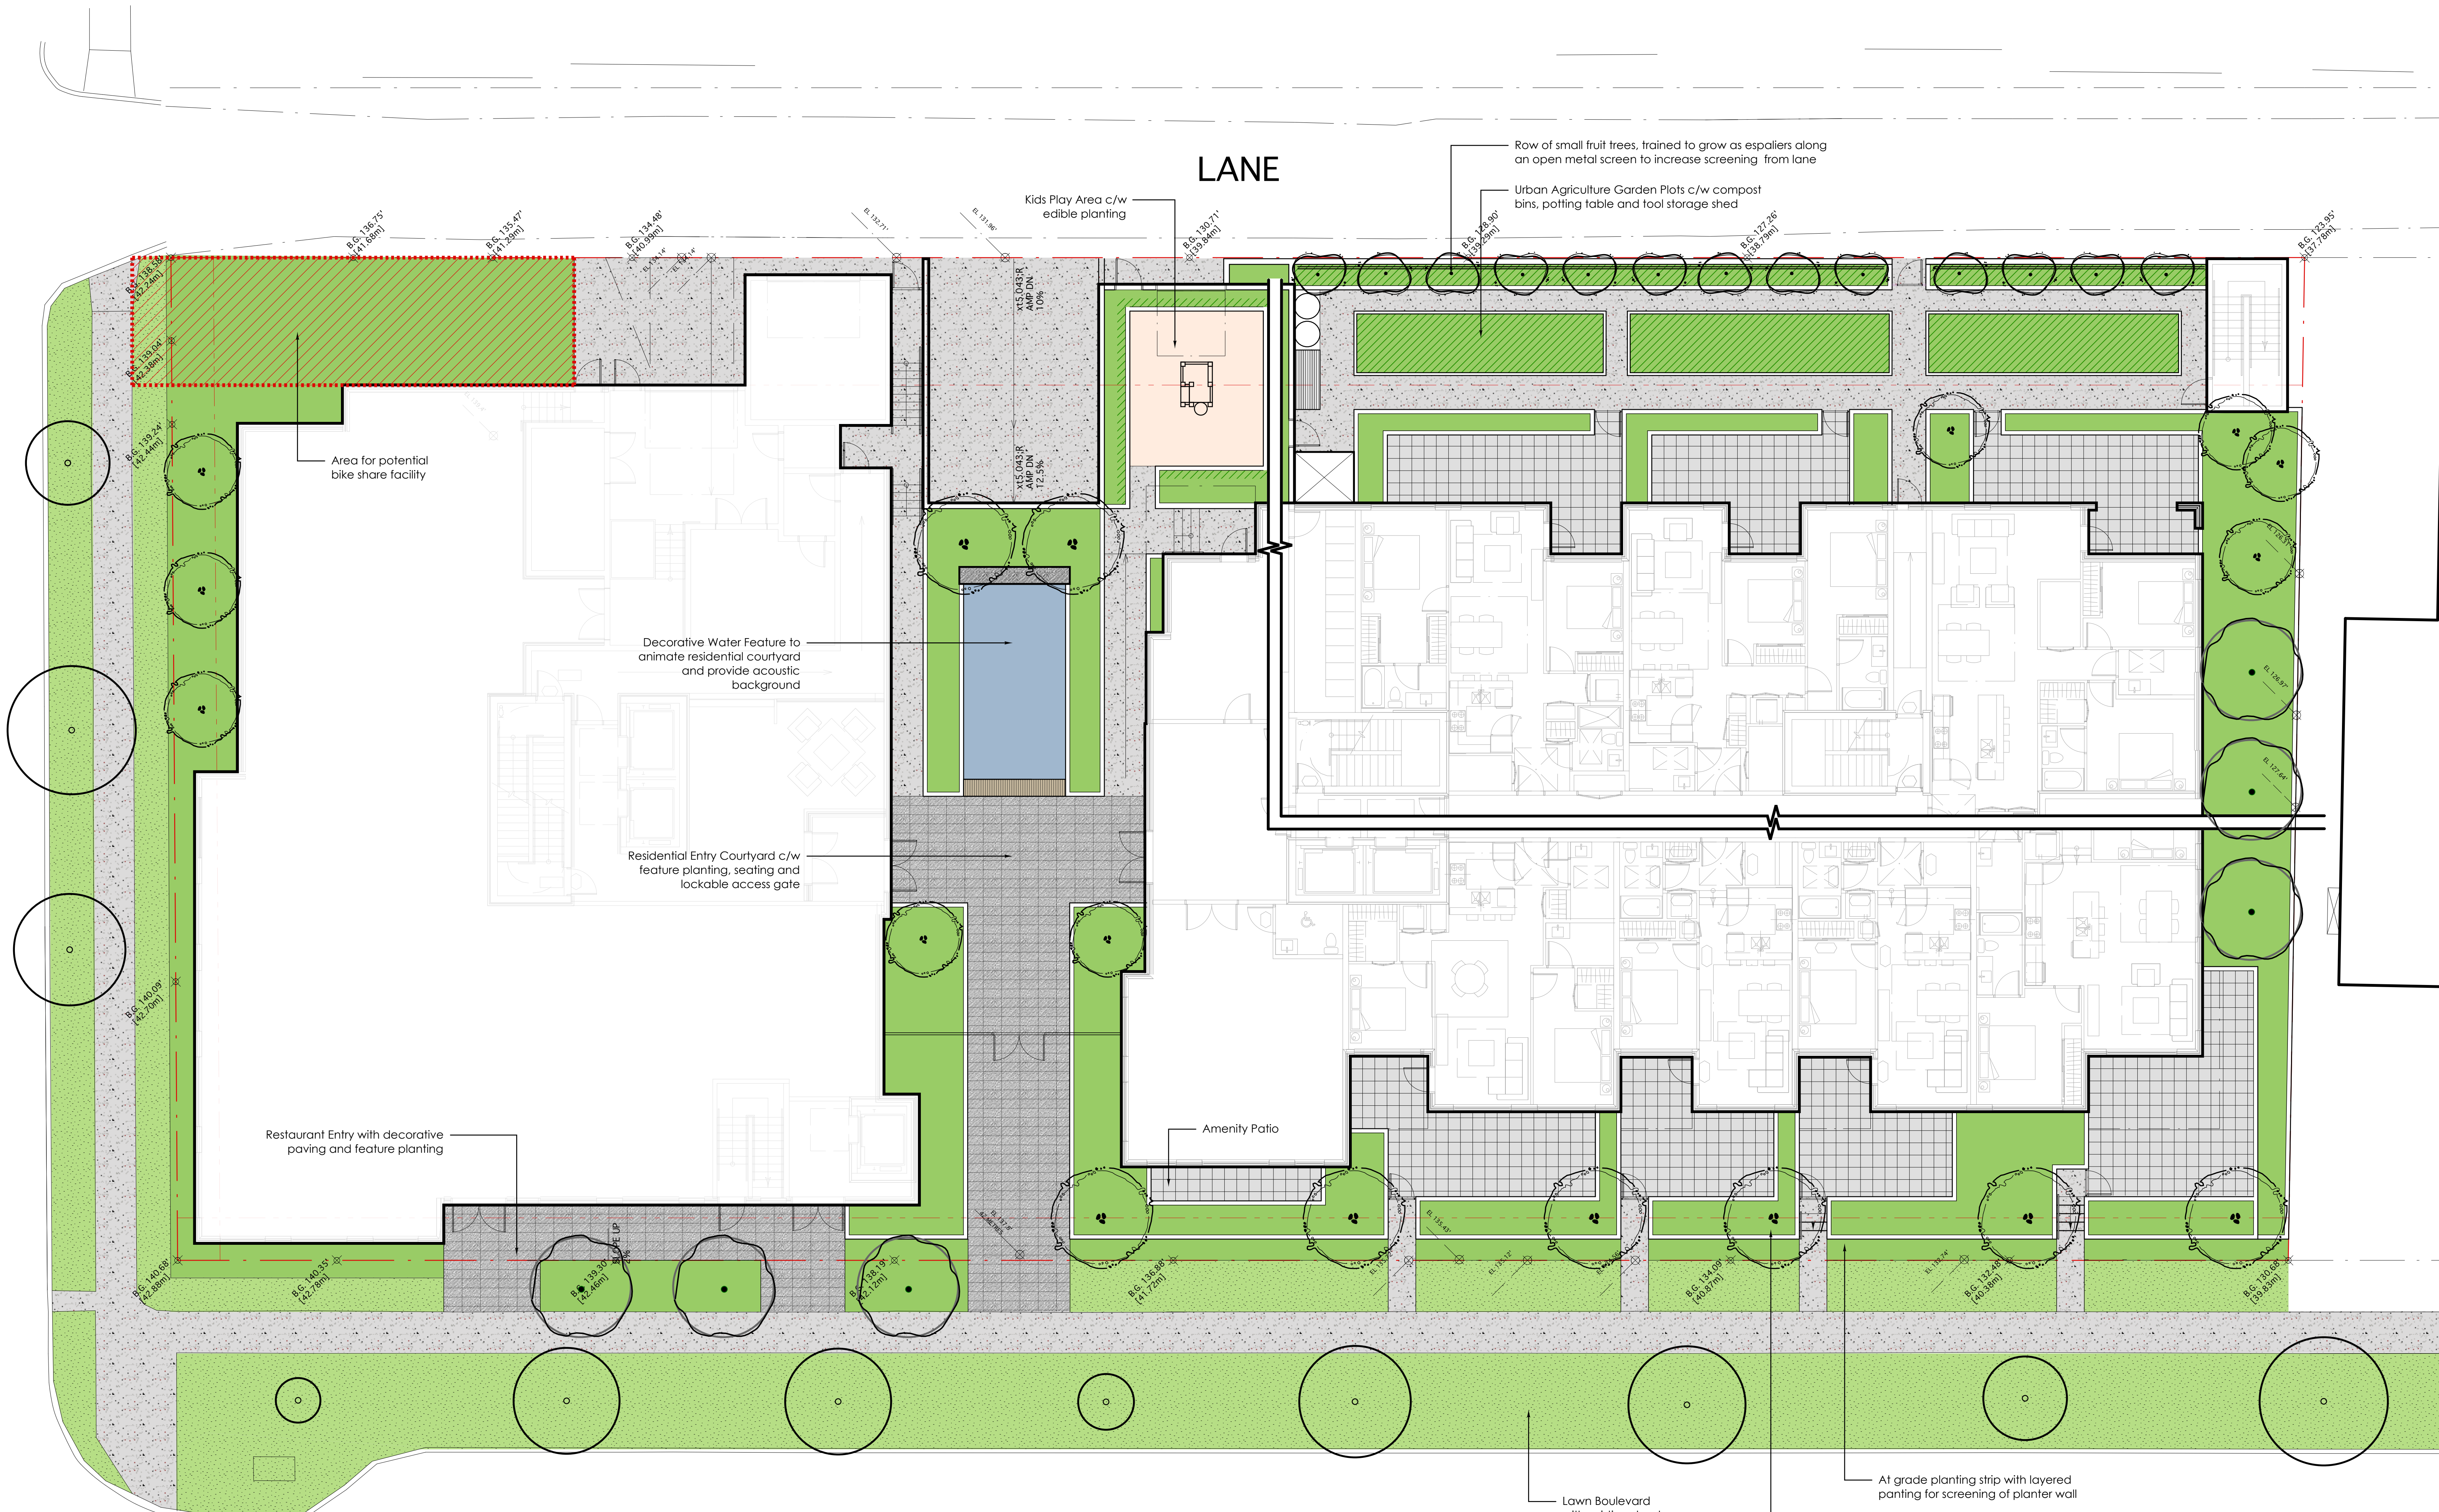

01	2014.12.19	Issued for Rezoning
no.:	date:	Item:
Revisions:		

dk Durante Kreuk Ltd.
 102 - 1637 West 5th Avenue
 Vancouver BC V6J 1N5
 t: 604 684 4611
 f: 604 684 0577
 www.dk.bc.ca

Project:
Mixed -Used Development
7516-7550 Cambie Street
Vancouver, B.C.

Drawn by: FF
 Checked by: JD
 Date: December 18, 2014
 Scale: 1/8" = 1'
 Drawing Title:

Landscape Site Plan

Project No.:
14040
 Sheet No.: