


W59th AVENUE

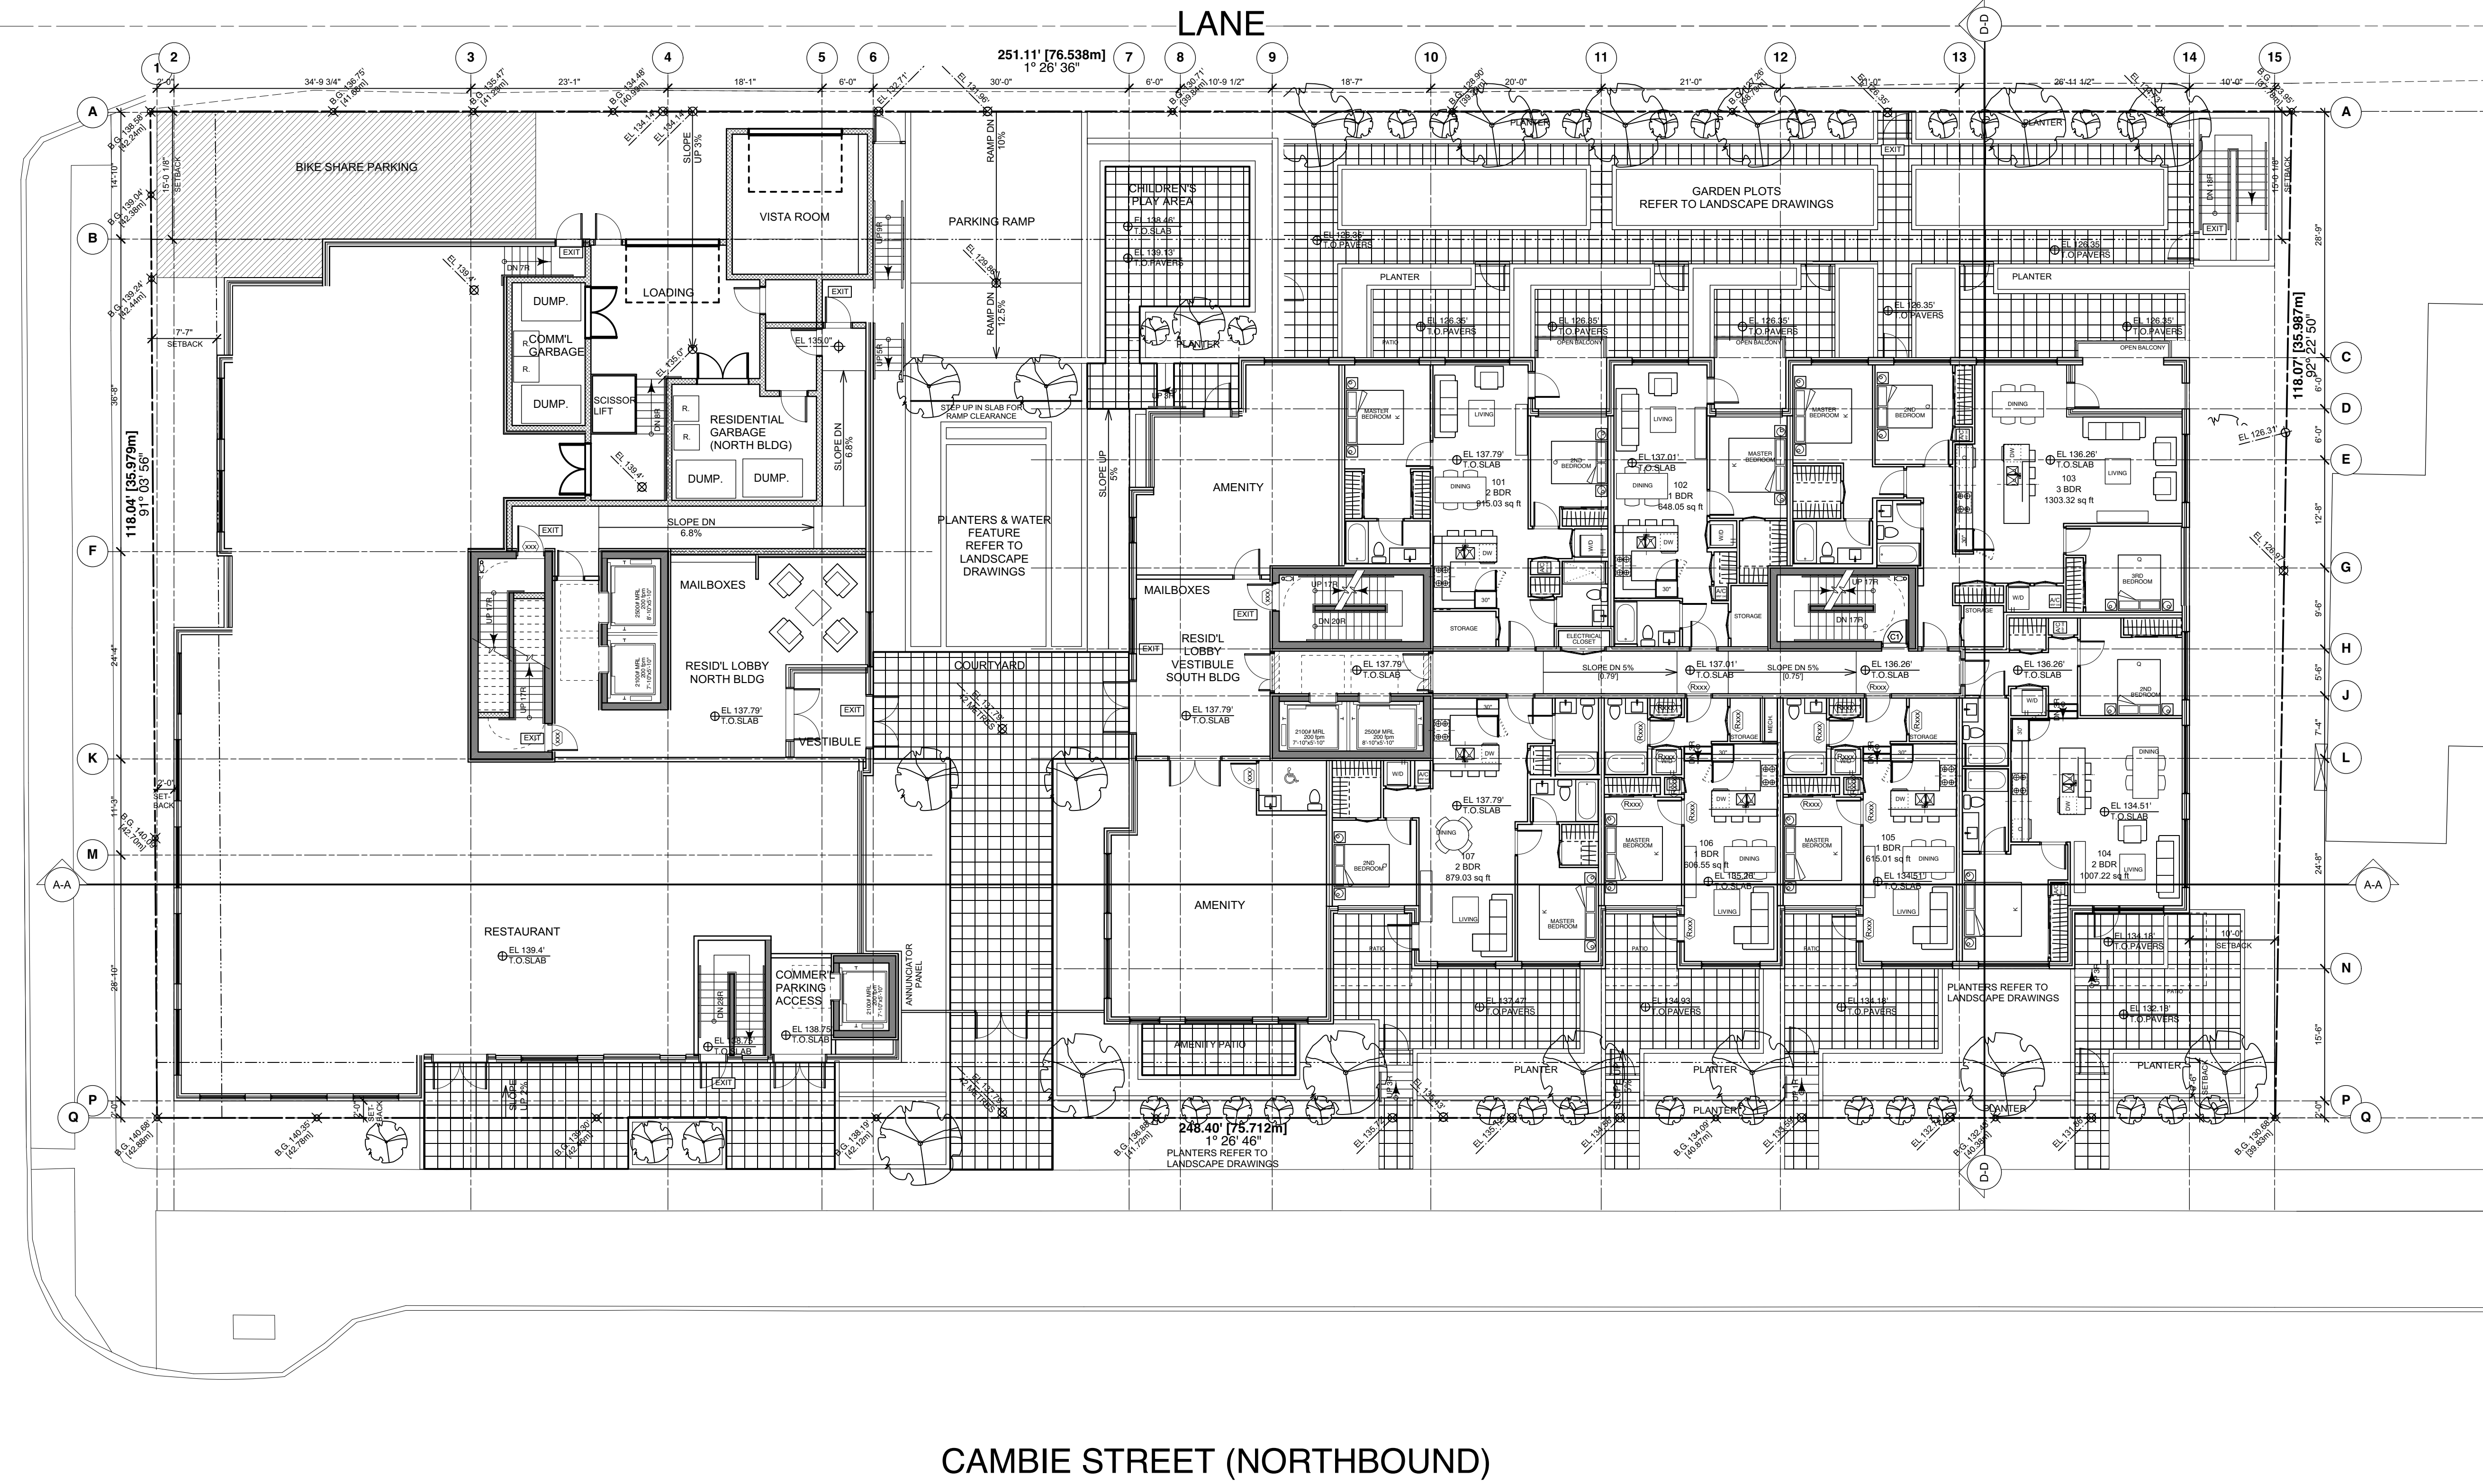

CAMBIE STREET (NORTHBOUND)

1 12 14 19 ISSUED FOR REZONING

ISSUED

SCALE PROJECT NORTH

3/32"=1'-0"

PROJECT

Mixed-Use Development
7516-7550 Cambie Street
Vancouver, B.C.

DRAWING TITLE

SITE PLAN

JOB NO. 13-10

DRAWN WTLA, LL, VK

DATE 19 DECEMBER 2014

CHECKED WTL

© Copyright reserved. This plan and design is and at all times remains the exclusive property of W.T. Leung Architects Inc. and cannot be used without the Architects' consent.

DRAWING NO.

A-1.01